


Plot Date : 06 September 2022 12:24:50  
File Name : Y:\CAD\4534 ARGYLL SUBSTATIONS\01-WORKING\01\_01-DRAWINGS\01-DRAWINGS\4534C\_CRARAE\TOWN & COUNTRY PLANNING APPLICATION\4534C-DR-P-0009 P2 - GENERATOR BUILDING ELEVATIONS

**NOTE:**


- STEEL PORTAL FRAMES WITH METAL CLADDING AND ROOF.
- GENERATOR BUILDING WOULD BE PAINTED WITH A RECESSIVE COLOUR MID-BROWN, SUCH AS RAL 8008: OLIVE BROWN OR SIMILAR APPROVED (EXAMPLE BELOW).




RAL 8008: OLIVE BROWN

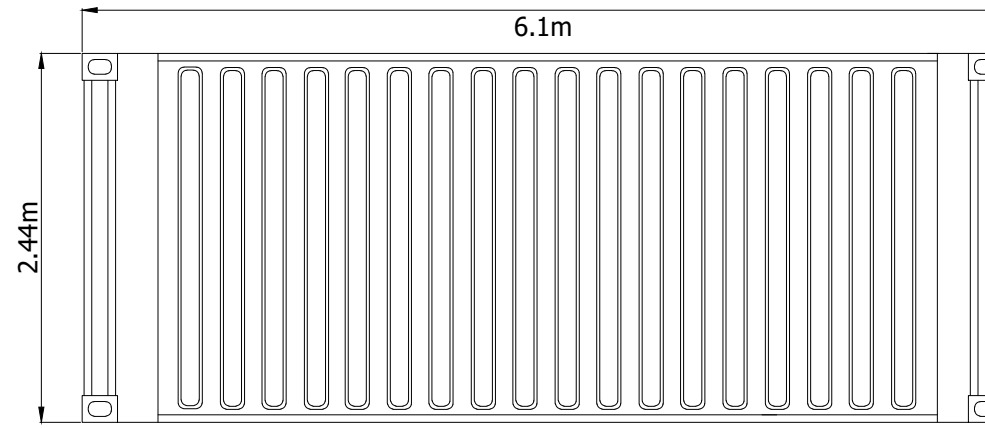


**ROOF PLAN**

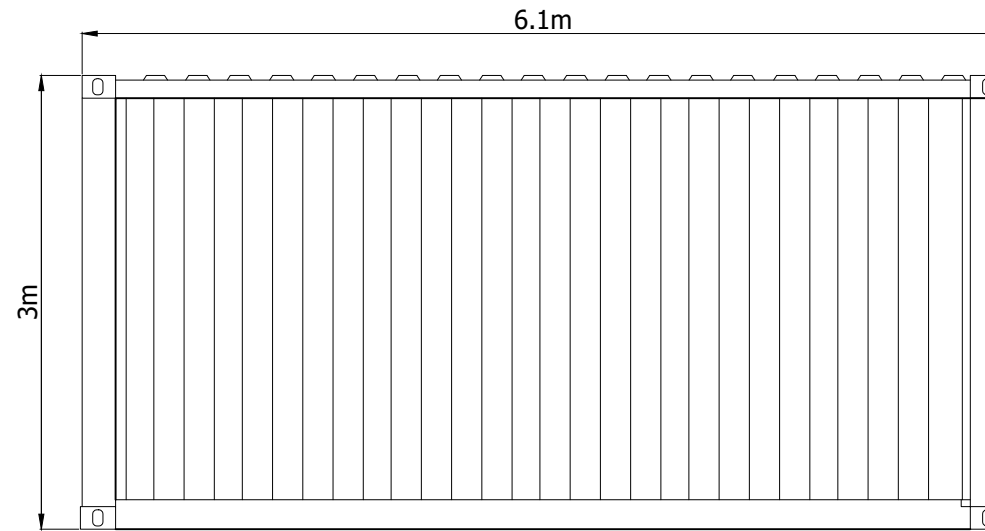


**REAR ELEVATION**

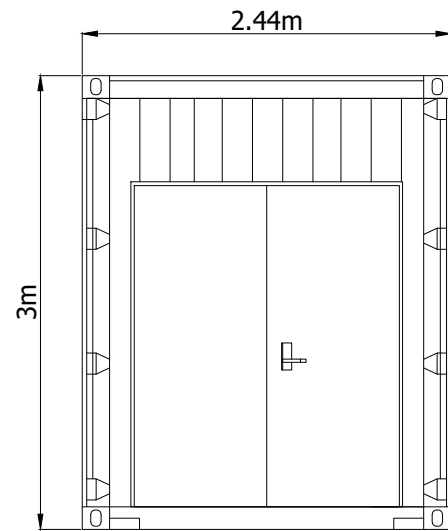

**END ELEVATION**

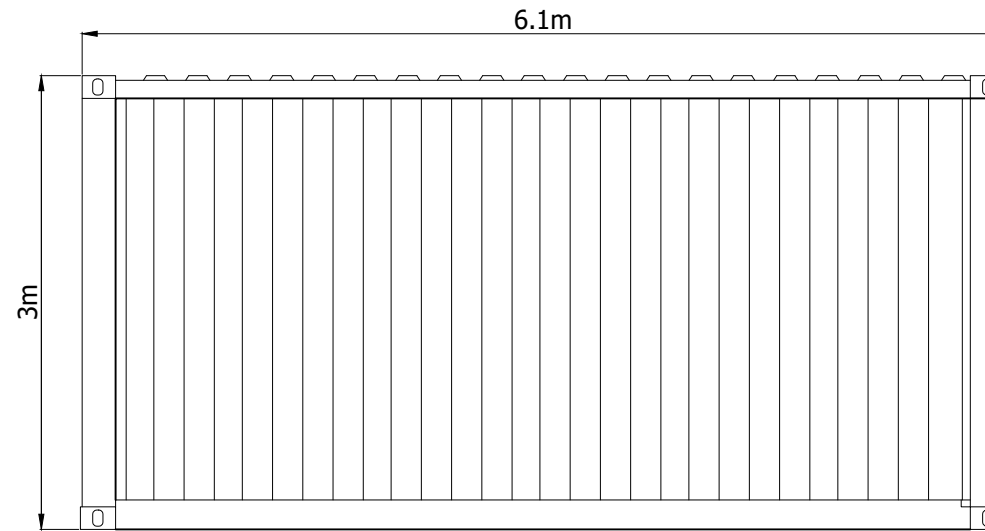

**FRONT ELEVATION**

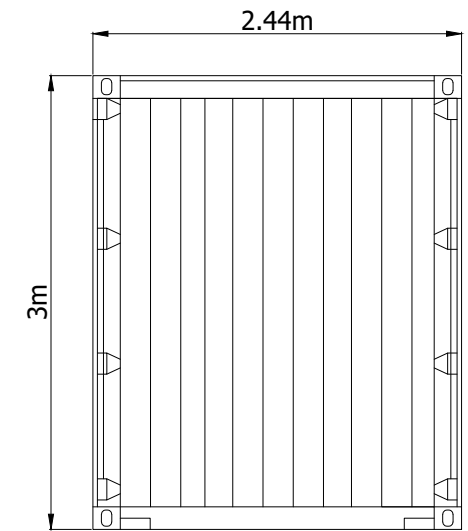

**END ELEVATION**



SCALE 1:50

Project Title <b>CRARAE SUBSTATION</b>		Drawing Title <b>PLANNING FIGURE 005 GENERATOR BUILDING ELEVATIONS</b>				Purpose of issue <b>PLANNING</b>				THIS DOCUMENT HAS BEEN PREPARED IN ACCORDANCE WITH THE SCOPE OF ARCUS' APPOINTMENT WITH ITS CLIENT AND IS SUBJECT TO THE TERMS OF THAT APPOINTMENT. ARCUS ACCEPTS NO LIABILITY FOR ANY USE OF THIS DOCUMENT OTHER THAN BY ITS CLIENT AND ONLY FOR THE PURPOSES FOR WHICH IT WAS PREPARED AND PROVIDED		Arcus Consultancy Services 7th Floor 144 West George Street Glasgow, G2 2HG Tel: +44 (0)141 221 9997 Fax: +44 (0)141 221 5610 <a href="http://www.arcusconsulting.co.uk">www.arcusconsulting.co.uk</a>	
Client 		Designed -		Drawn RC		Checked RC		Approved DB				Drawing Number <b>4534c-DR-P-0009</b>	
		Arcus Internal Project No. 4534		Date 03/08/22									
		Scale @ A3 1:50											

