


- NOTES**
- UNLESS NOTED OTHERWISE ALL DIMENSIONS ARE IN MILLIMETERS. LEVELS IN MILLIMETERS. ALL LEVELS ARE TO BE MEASURED RELATIVE TO THE TOP OF THE FOUNDATION.
 - ALL DIMENSIONS AND LEVELS TO BE CHECKED ON SITE AND THE ENGINEER NOTIFIED OF ANY DISCREPANCIES PRIOR TO THE COMMENCEMENT OF WORKS.
 - THIS DRAWING IS TO BE READ IN CONJUNCTION WITH ALL RELEVANT RPS DRAWINGS AND SPECIFICATIONS.
 - KINGSPAN QUADCORE KS1000 122MM THICK WALL CLADDING AND KINGSPAN QUADCORE KS1000 146MM THICK ROOF CLADDING TO BE BOTTLE GREEN RAL 6007
 - LOUVRES FOR VENTILATION TBC / NOT INDICATED

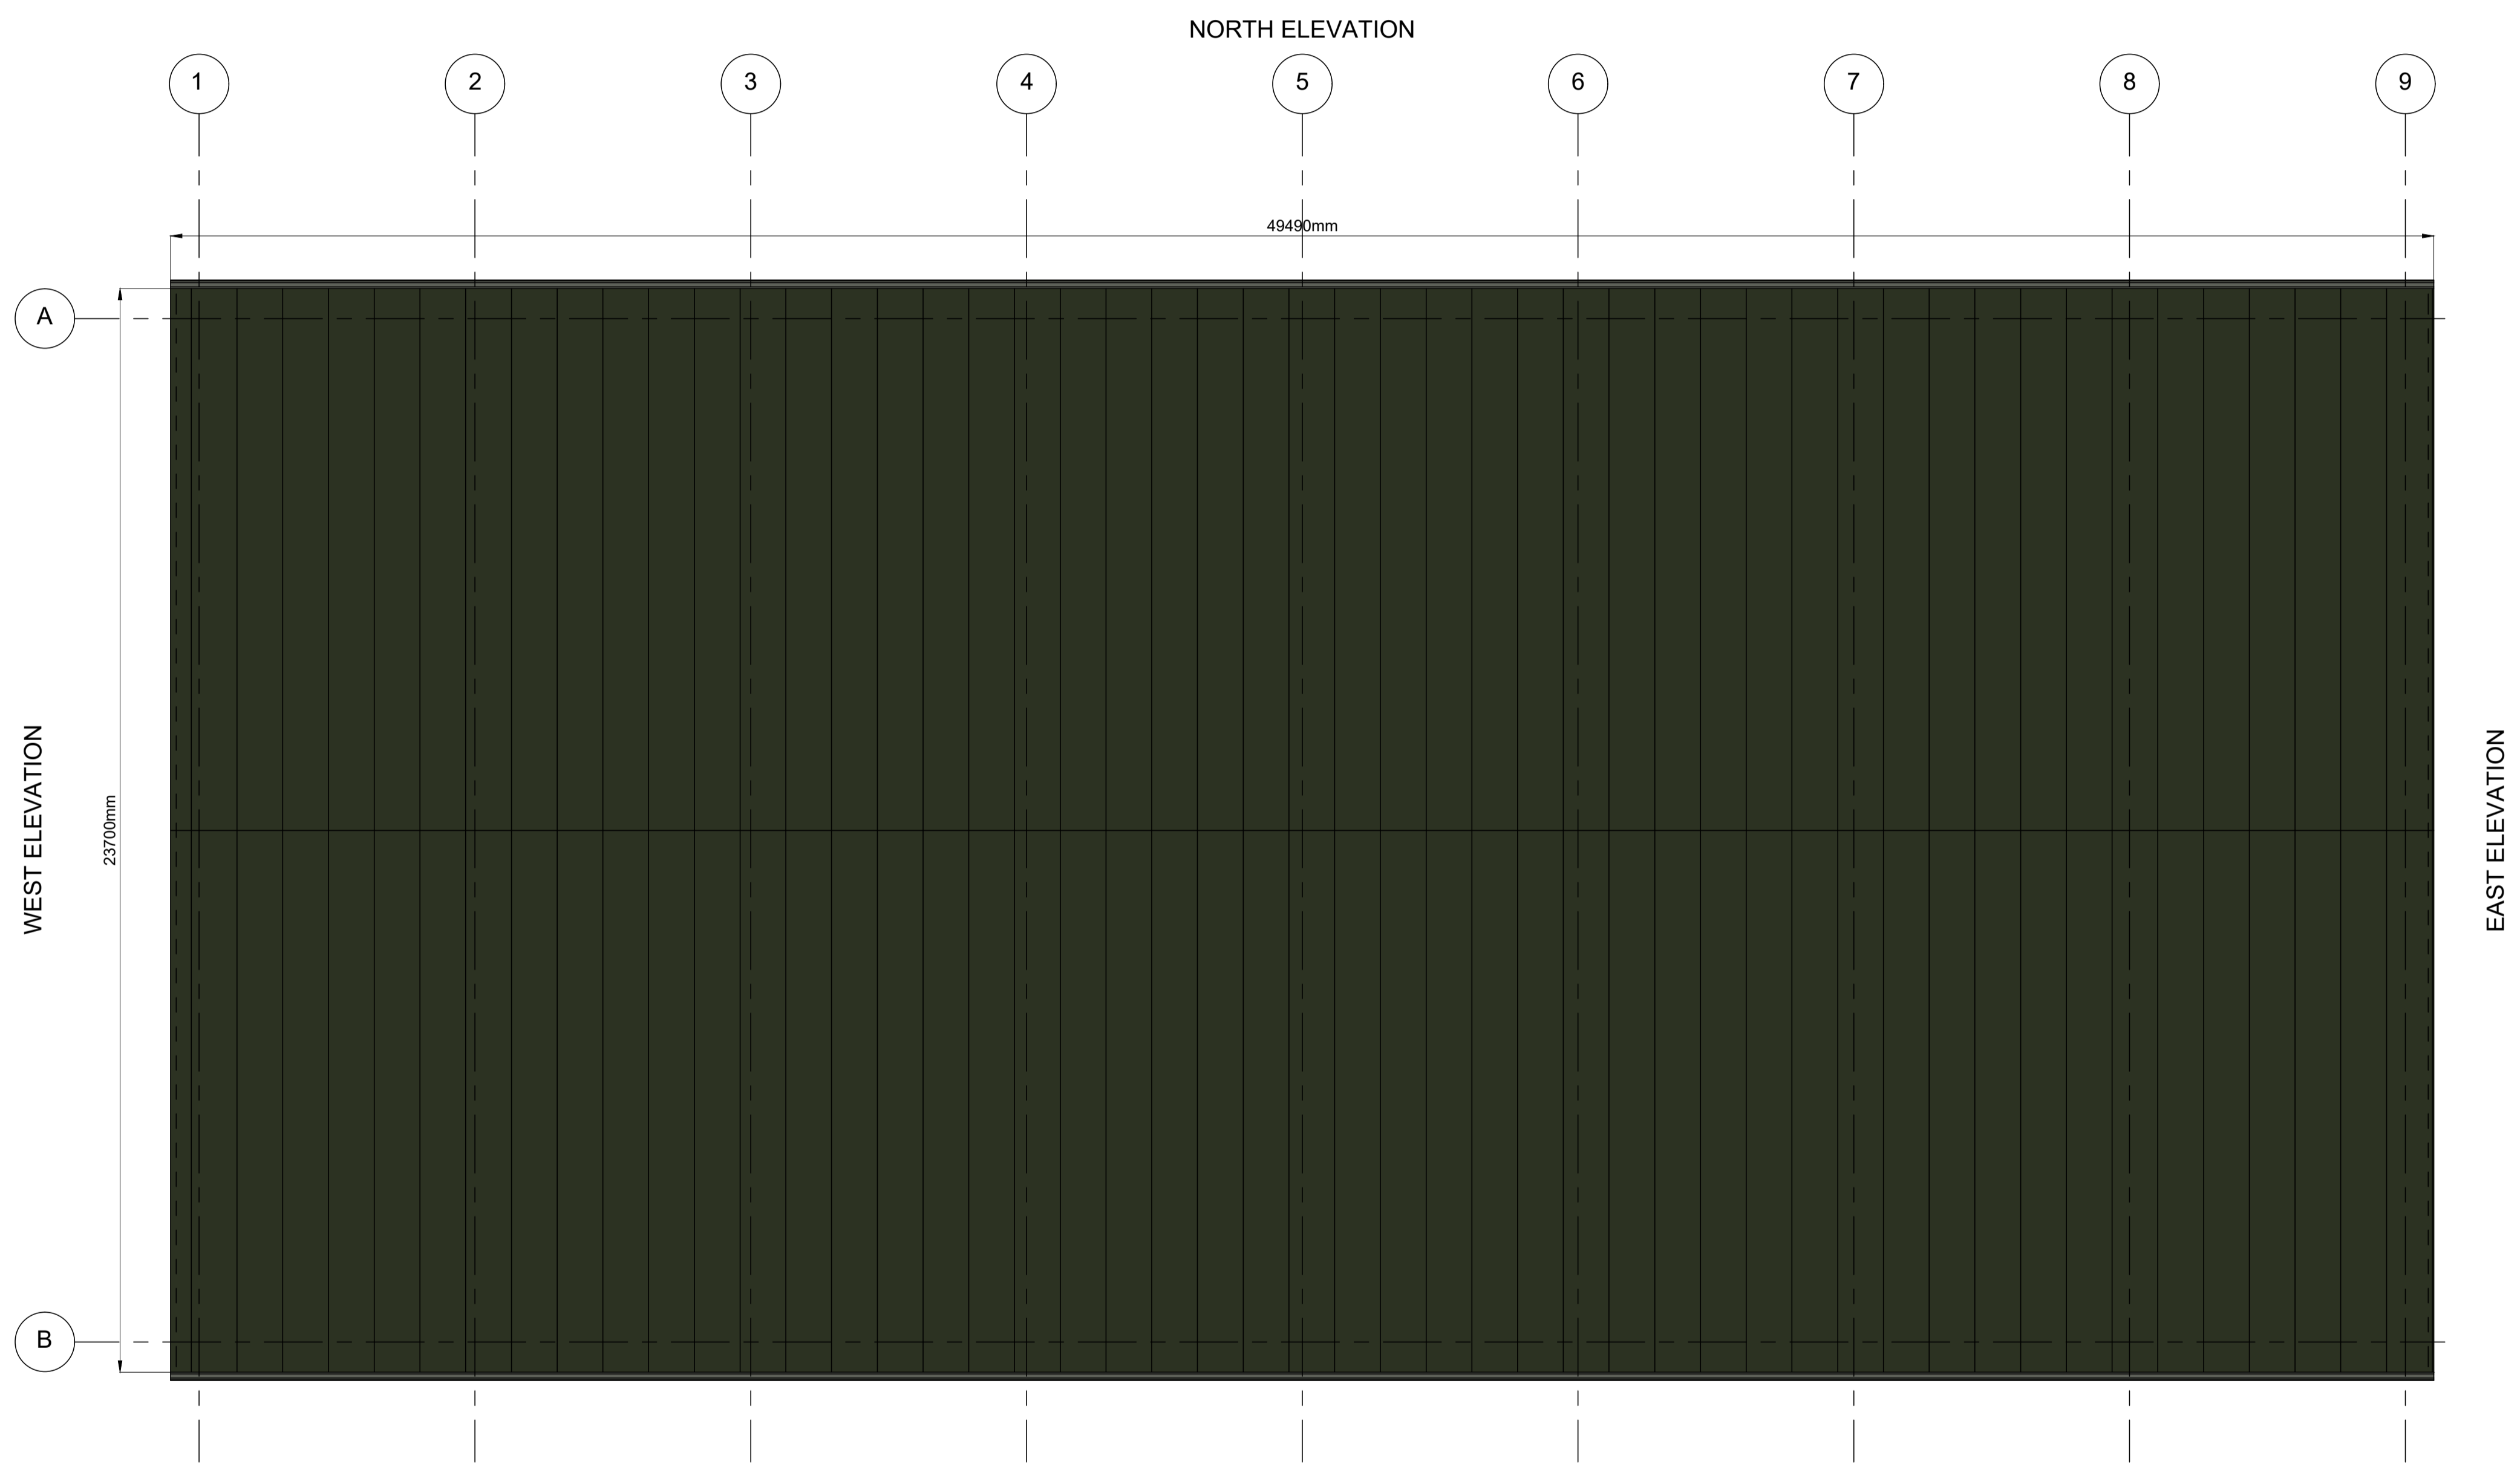

SOUTH ELEVATION

ROOF PLAN
SCALE 1:100

REV	DATE	DRWN BY	CHKD BY	APPD BY	REMARKS
P01	31.10.24	MM	AMF	SDB	FOR PLANNING APPLICATION ONLY
 TRANSMISSION					
PROJECT TITLE					
LT382 - EMMOCK 400 kV SUBSTATION					
DRAWING TITLE					
CONTROL BUILDING ELEVATIONS (PLANNING APPLICATION)					
SSENT DRAWING NUMBER					
EMM04-LT382-OMSI-BLDG-CNT-ELE-C-0002					
REV	STATUS	SIZE	SCALE	SHEET NUMBER	
P01	S2	A1	1:100	02 of 02	

