

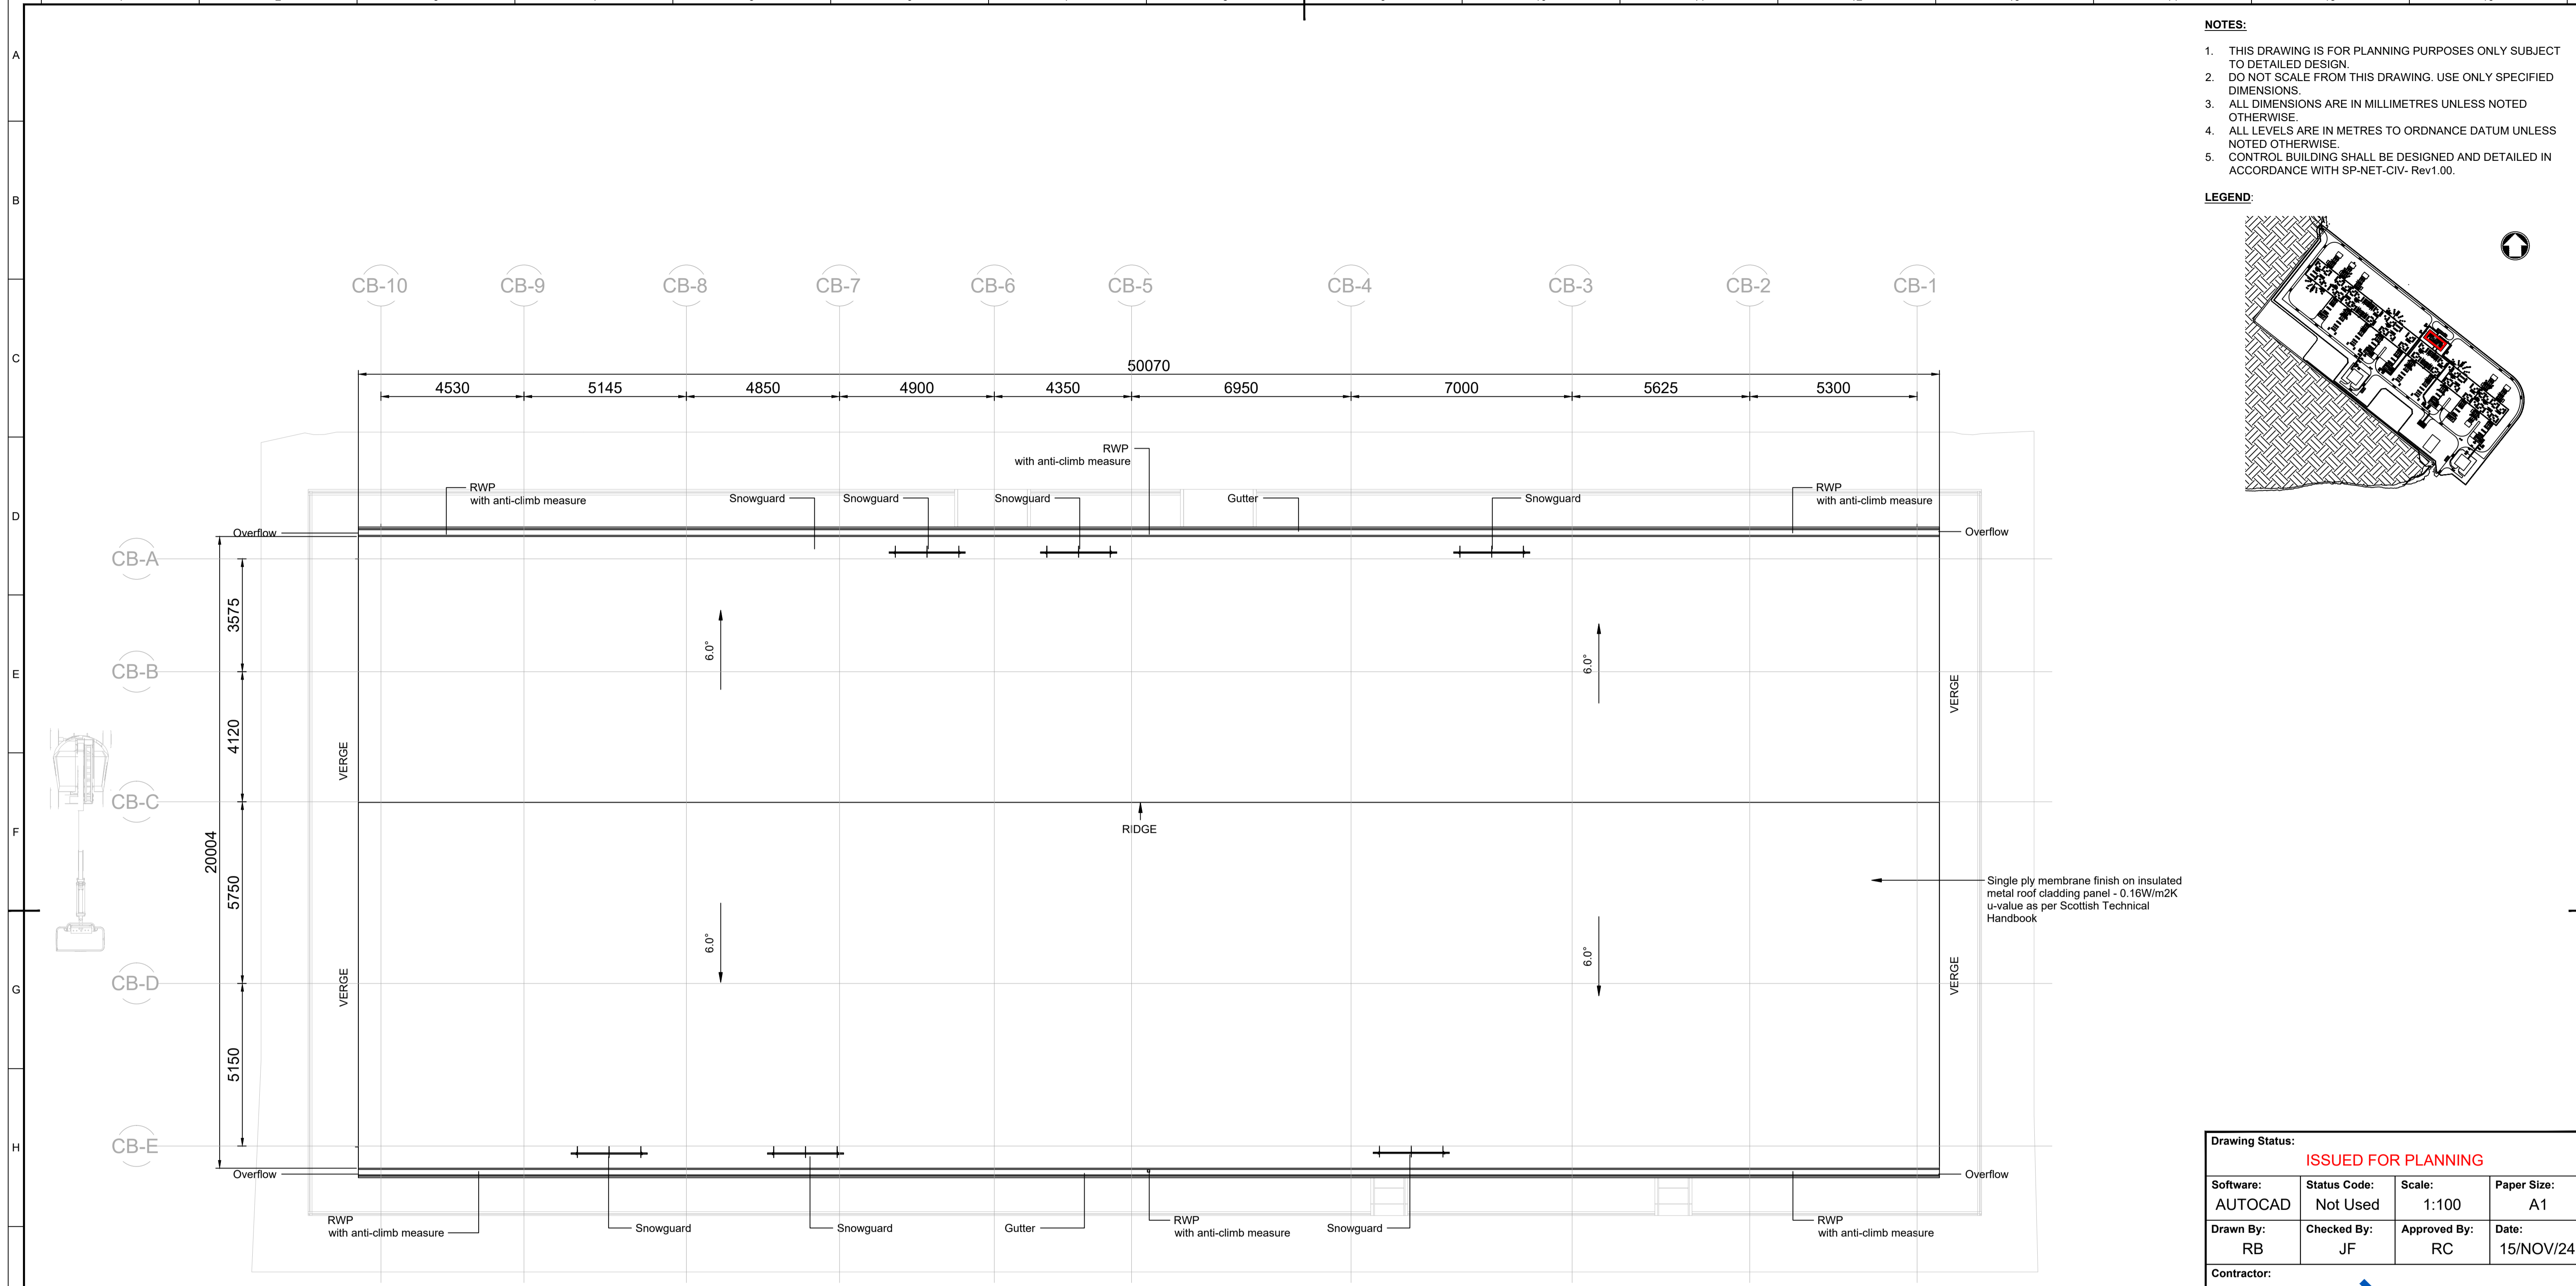


- NOTES:**
- THIS DRAWING IS FOR PLANNING PURPOSES ONLY SUBJECT TO DETAILED DESIGN.
  - DO NOT SCALE FROM THIS DRAWING. USE ONLY SPECIFIED DIMENSIONS.
  - ALL DIMENSIONS ARE IN MILLIMETRES UNLESS NOTED OTHERWISE.
  - ALL LEVELS ARE IN METRES TO ORDNANCE DATUM UNLESS NOTED OTHERWISE.
  - CONTROL BUILDING SHALL BE DESIGNED AND DETAILED IN ACCORDANCE WITH SP-NET-CIV- Rev1.00.

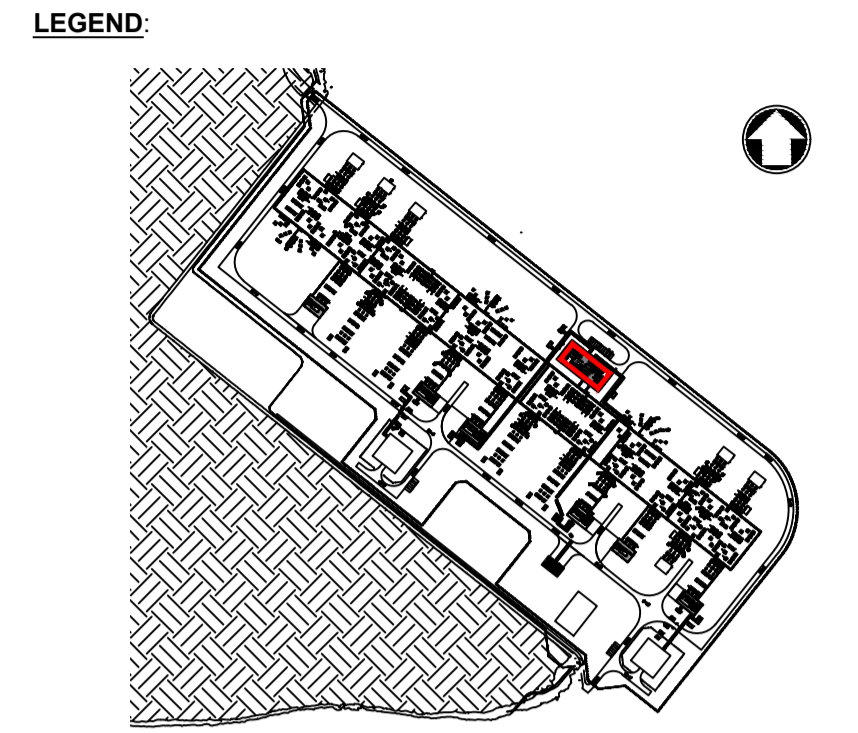

**ROOF PLAN CONTROL BUILDING**

SCALE 1:100

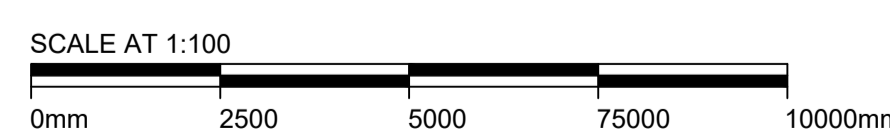

<b>Drawing Status:</b> ISSUED FOR PLANNING			
<b>Software:</b> AUTOCAD	<b>Status Code:</b> Not Used	<b>Scale:</b> 1:100	<b>Paper Size:</b> A1
<b>Drawn By:</b> RB	<b>Checked By:</b> JF	<b>Approved By:</b> RC	<b>Date:</b> 15/NOV/24
<b>Contractor:</b>  Burns & McDonnell Europe (UK) Limited, trading as Burns & McDonnell Convent Road, 2 Convent Street, Birmingham, B3 2ZL, UK Email: eno@burns.mcd.com Website: www.burnsmcd.com			
<b>Client:</b> 		<b>Supplier / Subcontractor:</b>	
<b>Drawing Title:</b> CONTROL BUILDING ROOF PLAN			
<b>Project Name:</b> HURLIE 400kV SUBSTATION			
<b>Site Name:</b> HURLIE 400kV SUBSTATION			
<b>Contractor Drawing No.:</b> 162507_BMD-BL-HR-DEL-TP-0003			
<b>Client Drawing No.:</b> 162507_BMD-BL-HR-DEL-TP-0003			<b>Sheet:</b> 1 OF 1
<b>Supplier / Subcontractor Drawing No.:</b> XXX			<b>Next:</b> -
<b>Issue / Revision:</b> 01			<b>Issue / Revision:</b> 01

<b>Issue / Revision:</b>	01	<b>Drawn By:</b>	RB
<b>Investment No.:</b>	N/A	<b>Checked By:</b>	JF
<b>Date:</b>	15/NOV/24	<b>Approved By:</b>	RC
<b>Description / Remarks</b> FIRST ISSUE			

The information in this drawing is the copyright of Burns & McDonnell Europe (UK) Limited. It must not be copied or reproduced without the express permission of Burns & McDonnell Europe (UK) Limited. © 2023 Burns & McDonnell Europe (UK) Limited.