

**ELEVATION KEY:**



- ① INSULATED METAL ROOF CLADDING PANEL - RAL 6007 BOTTLE GREEN (TBC)
- ② INSULATED METAL WALL CLADDING PANEL - RAL 6007 BOTTLE GREEN (TBC)
- ③ METAL DOOR - RAL 6007 BOTTLE GREEN (TBC)
- ④ ALUMINIUM PPC BOX GUTTER - RAL TBC
- ⑤ ALUMINIUM PPC SQUARE RAINWATER DOWNPIPE (ANTI-CLIMB) - RAL TBC
- ⑥ METAL LOUVRE - RAL TBC

NOTE: MATERIALS WILL BE AS DESCRIBED ABOVE. VISUAL REPRESENTATIONS OF MATERIAL COLOURS MAY DIFFER SLIGHTLY ON PDF AND PRINT COPIES OF DRAWINGS.


**NOTES:**

- 1. THIS DRAWING IS FOR PLANNING PURPOSES ONLY SUBJECT TO DETAILED DESIGN.
- 2. DO NOT SCALE FROM THIS DRAWING. USE ONLY SPECIFIED DIMENSIONS.
- 3. ALL DIMENSIONS ARE IN MILLIMETRES UNLESS NOTED OTHERWISE.
- 4. ALL LEVELS ARE IN METRES TO ORDNANCE DATUM UNLESS NOTED OTHERWISE.
- 5. BUILDING SHALL BE DESIGNED AND DETAILED IN ACCORDANCE WITH SP-NET-CIV-511 Rev1.00.


**LEGEND:**

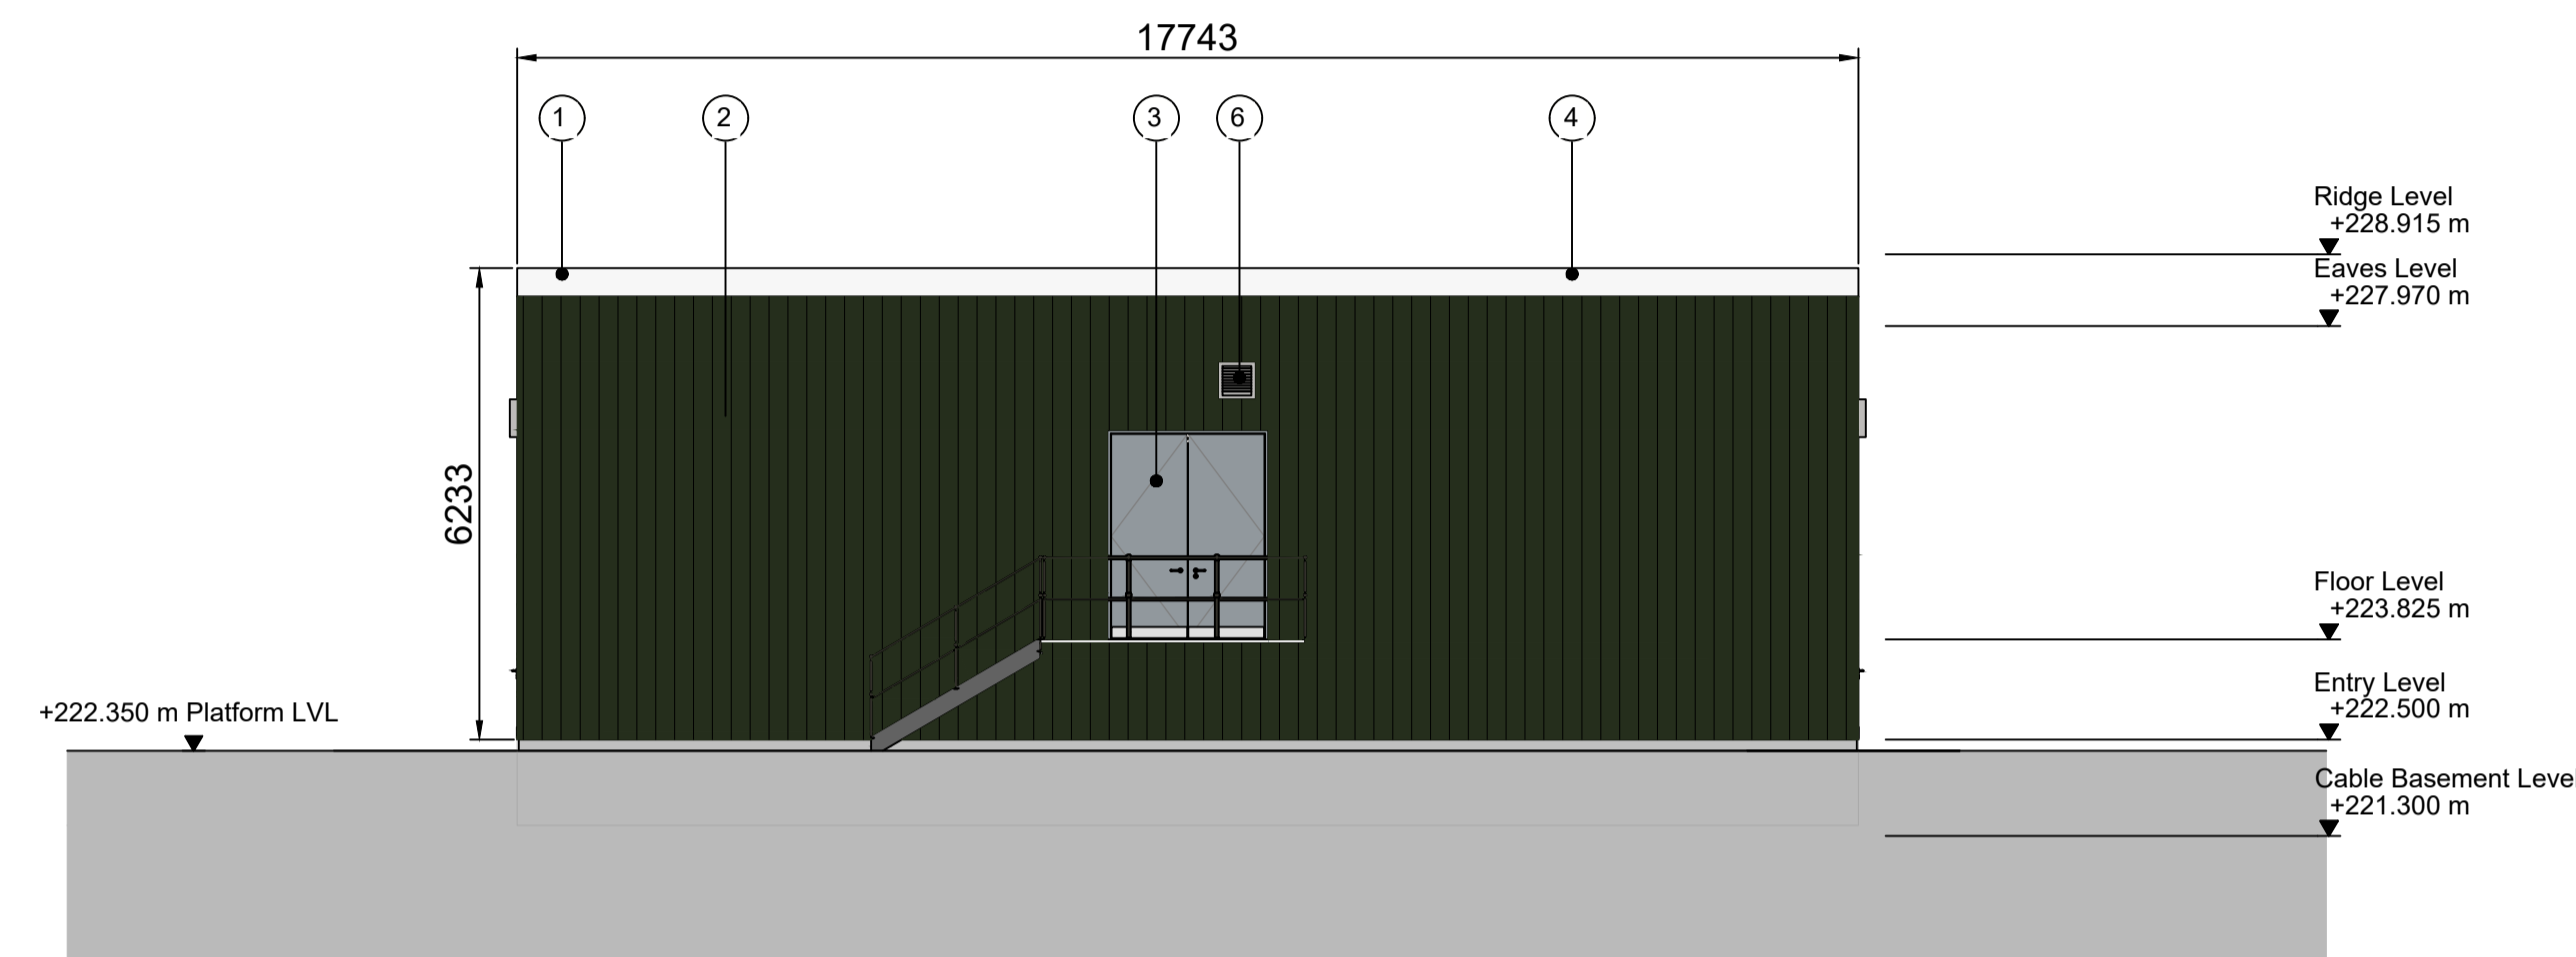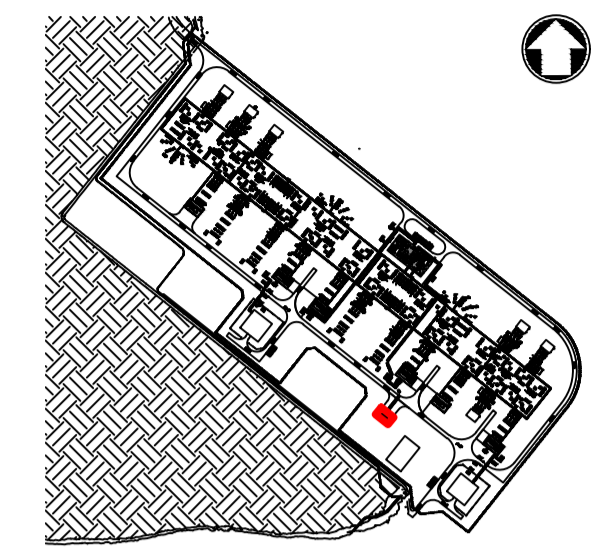


North East Elevation Switchgear Building  
Scale 1:100

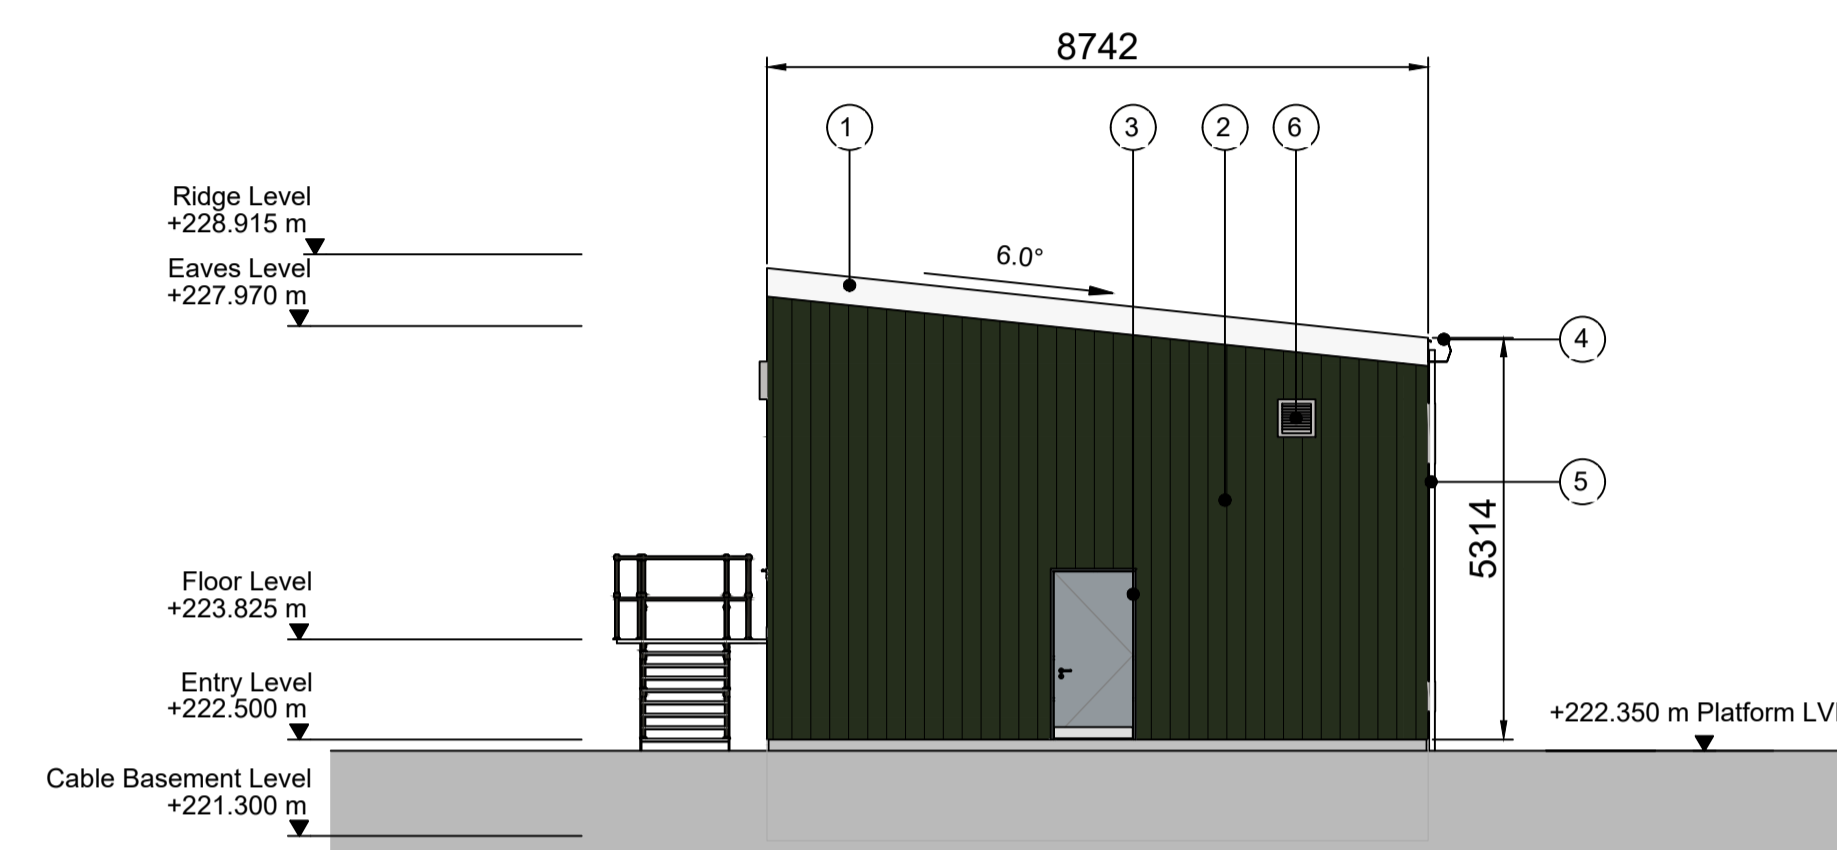


North West Elevation Switchgear Building  
Scale 1:100

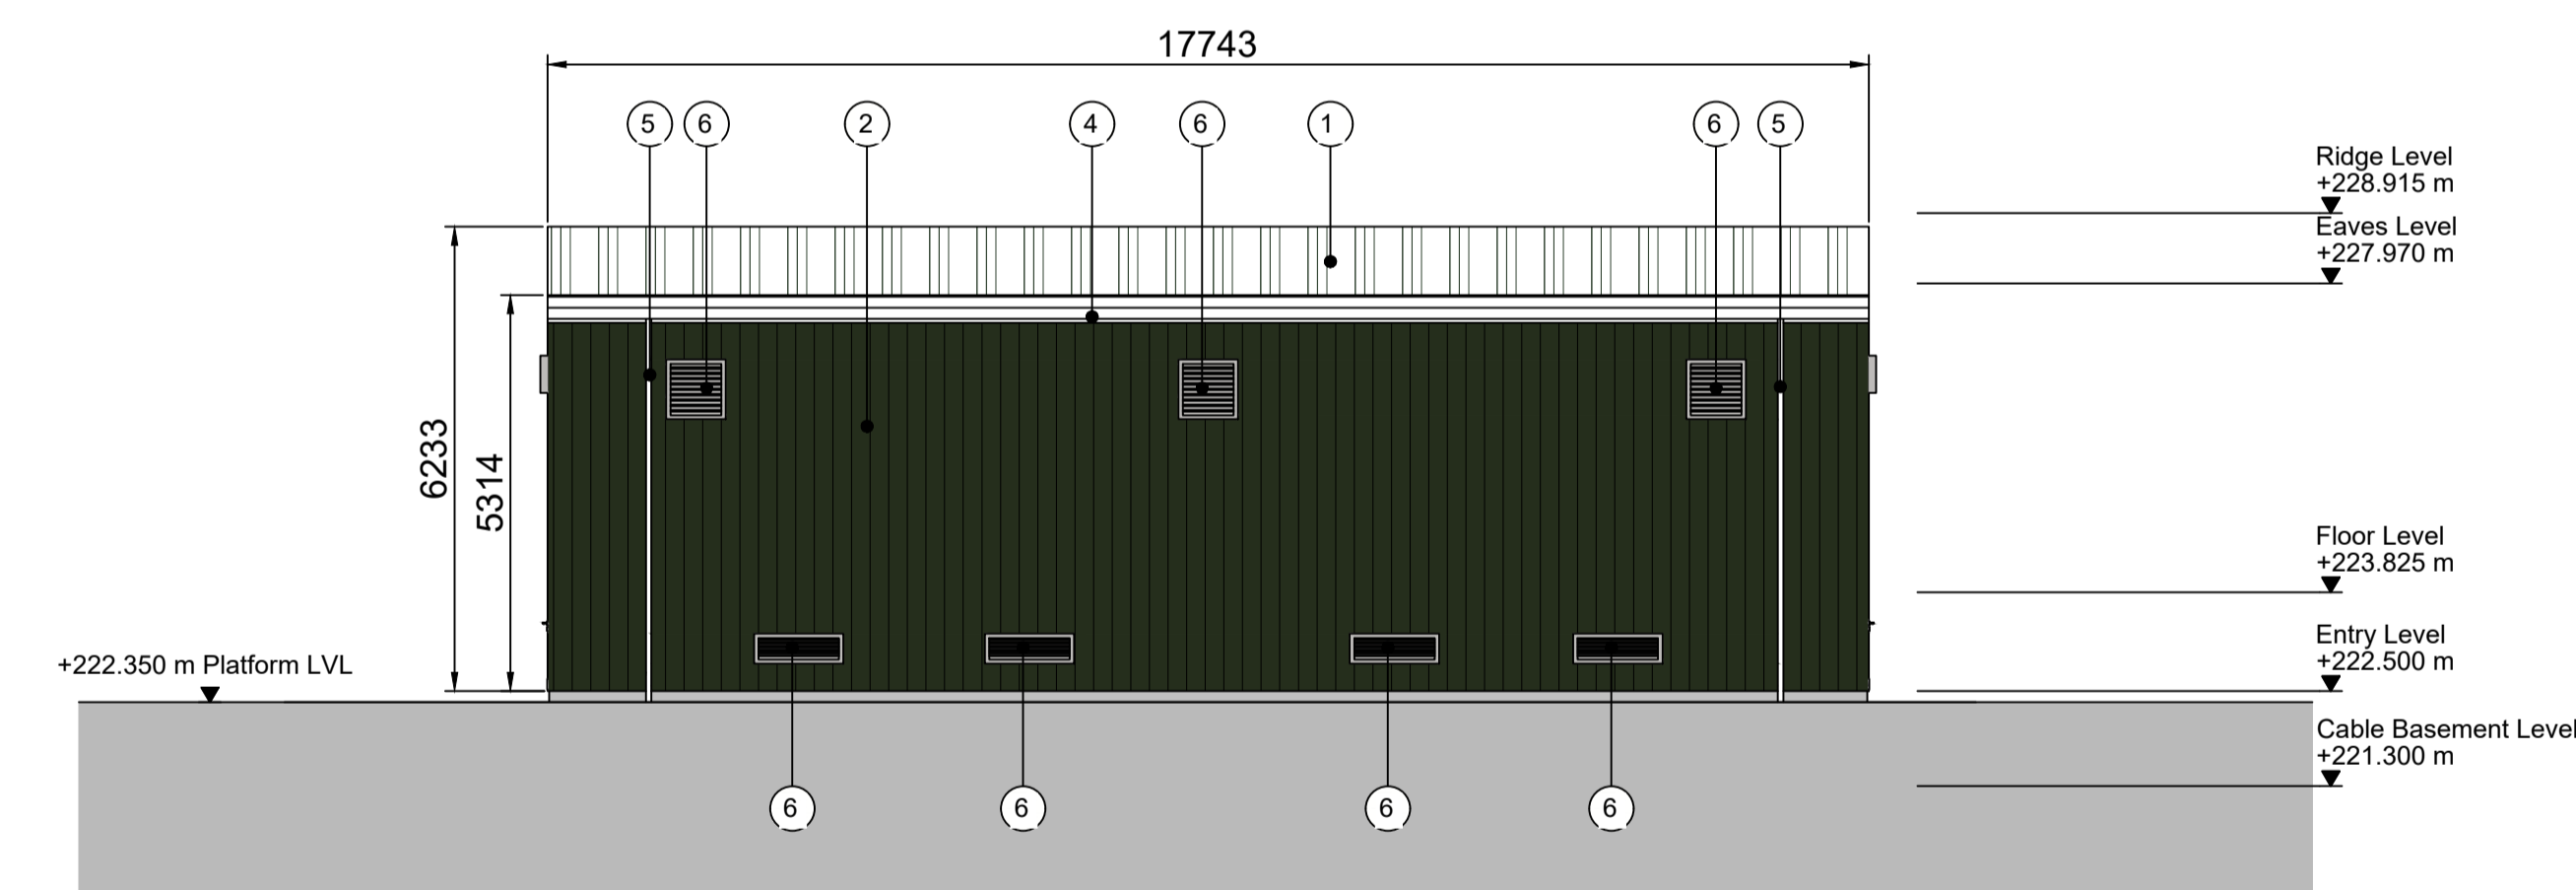

South West Elevation Switchgear Building  
Scale 1:100

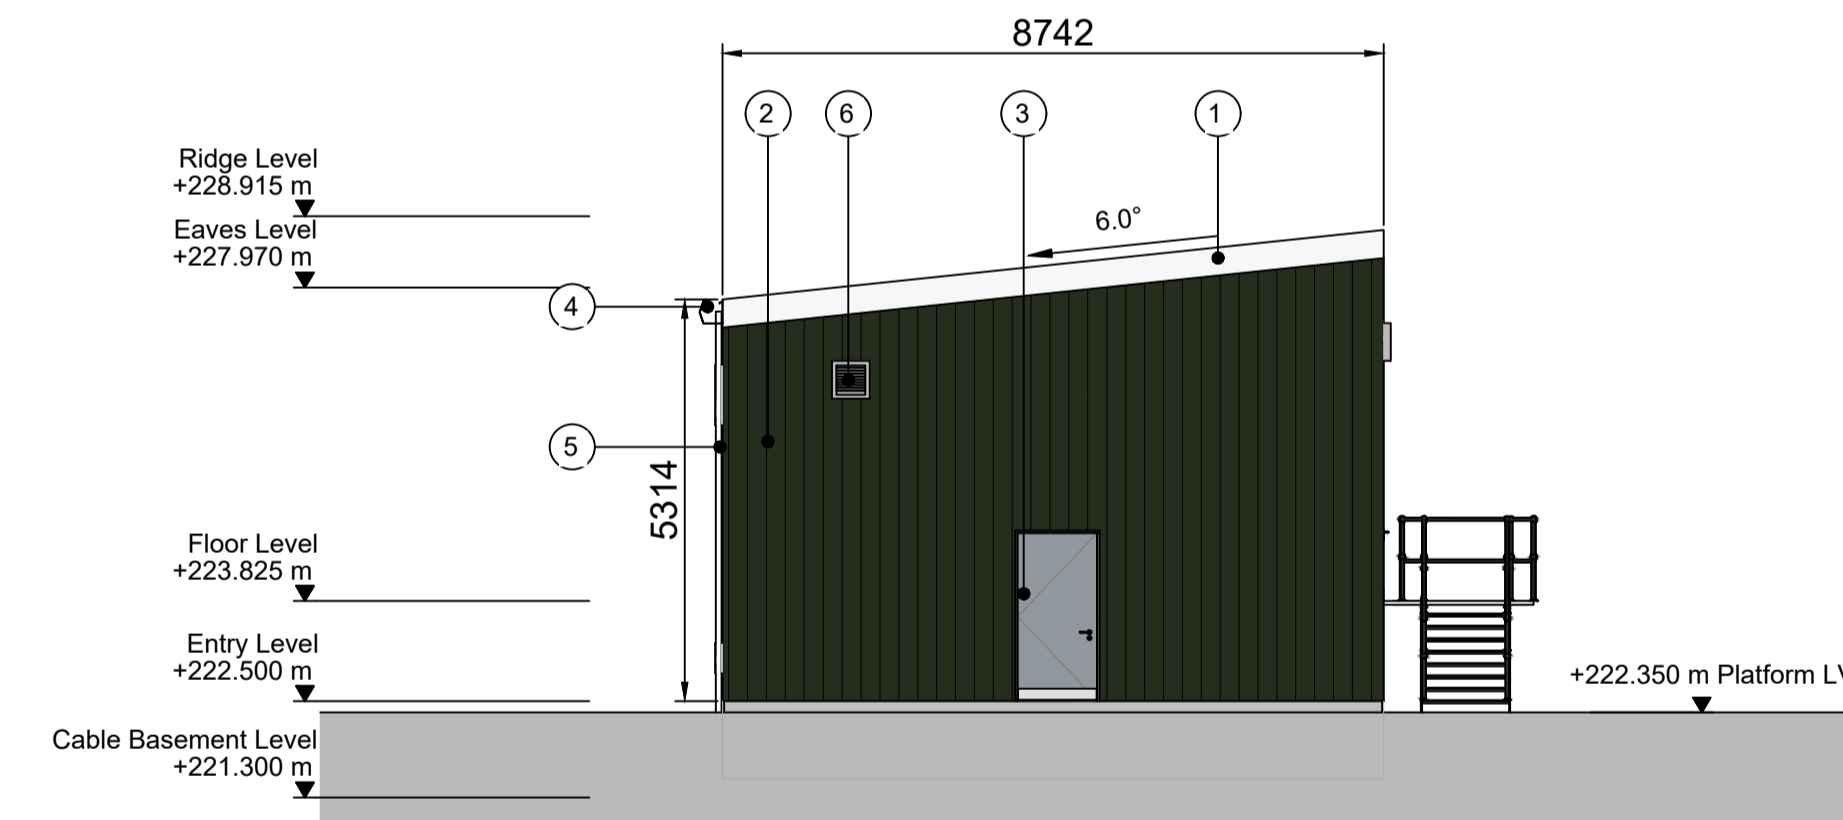

South East Elevation Switchgear Building  
Scale 1:100

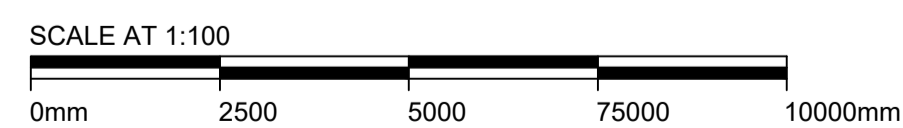

Issue / Revision:	01	Drawn By:	BSM
Investment No.:	N/A	Checked By:	JF
Date:	27/SEP/24	Approved By:	RC

Description / Remarks  
ISSUED FOR PLANNING

Drawing Status: <b>ISSUED FOR PLANNING</b>			
Software: AUTOCAD	Status Code: Not Used	Scale: 1:100	Paper Size: A1
Drawn By: BSM	Checked By: JF	Approved By: RC	Date: 27/SEP/24
Contractor: <b>BURNS MCDONNELL</b> <small>Burns &amp; McDonnell Europe (UK) Limited, trading as Burns &amp; McDonnell Cornerbrook, 2 Cornhill Street, Birmingham, B1 2EQ, UK Email: info@burnsmcd.com Website: www.burnsmcd.com</small>			
Client: <b>Scottish &amp; Southern</b> Electricity Networks		Supplier / Subcontractor:	
Drawing Title: SWITCHGEAR BUILDING ELEVATIONS			
Project Name: HURLIE 400kV SUBSTATION			
Site Name: HURLIE 400kV SUBSTATION			
Contractor Drawing No.: 162507-BMD-BL-HR-DEL-TP-0002			
Client Drawing No.: 162507-BMD-BL-HR-DEL-TP-0002		Sheet: 1 OF 1	
Supplier / Subcontractor Drawing No.: XXX		Next: -	
		Issue / Revision: 01	
<small>The information in this drawing is the copyright of Burns &amp; McDonnell Europe (UK) Limited. It must not be copied or reproduced without the express permission of Burns &amp; McDonnell Europe (UK) Limited. © 2023 Burns &amp; McDonnell Europe (UK) Limited.</small>			