
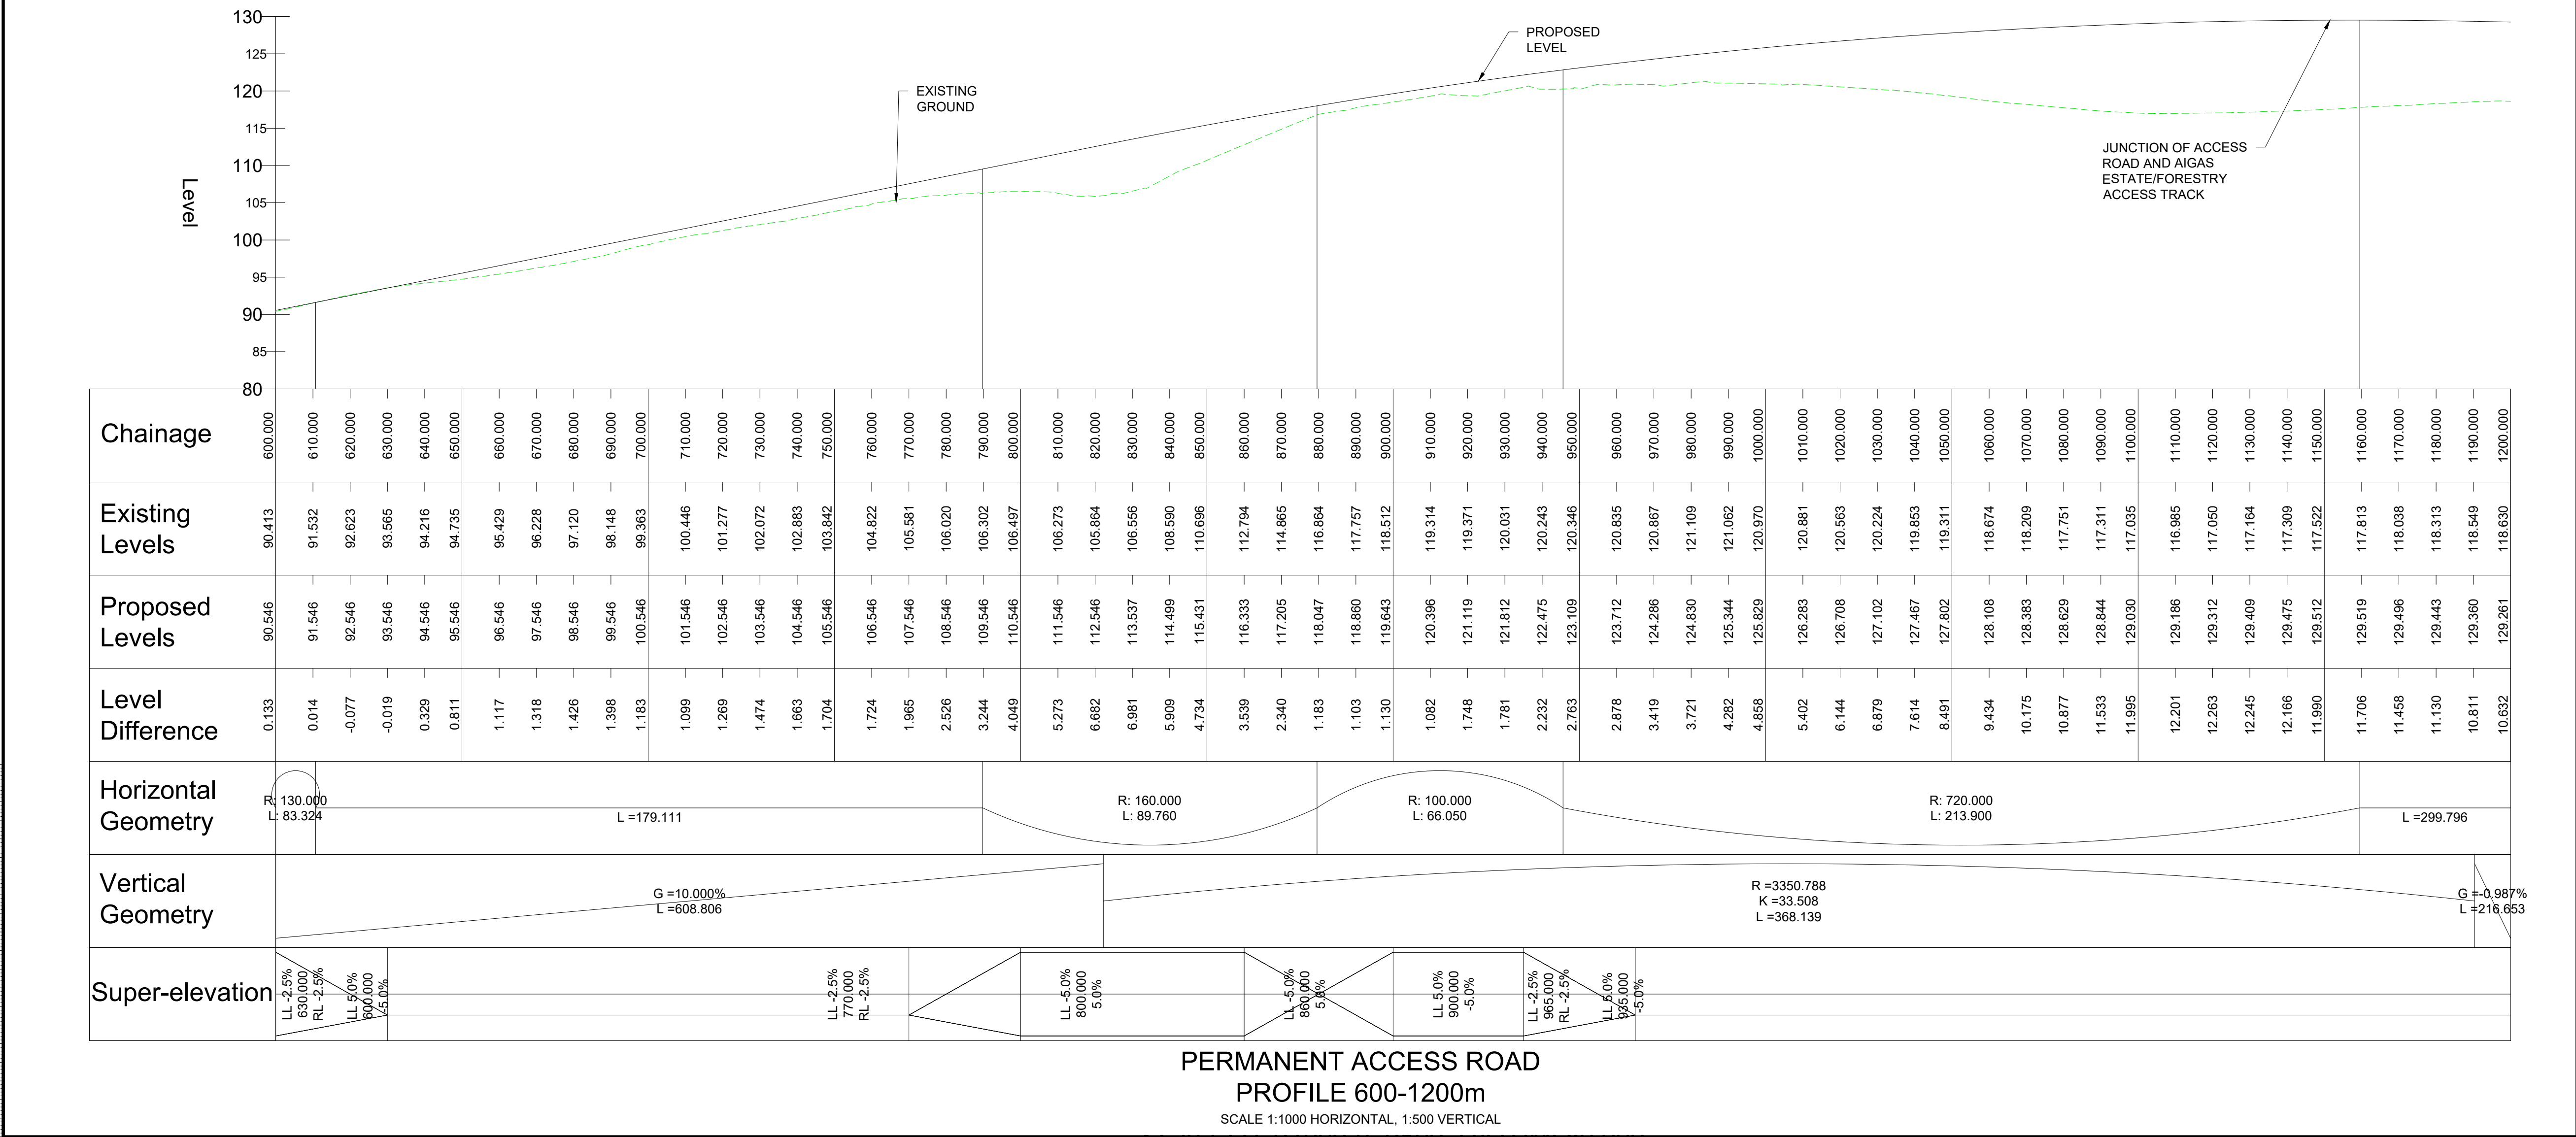


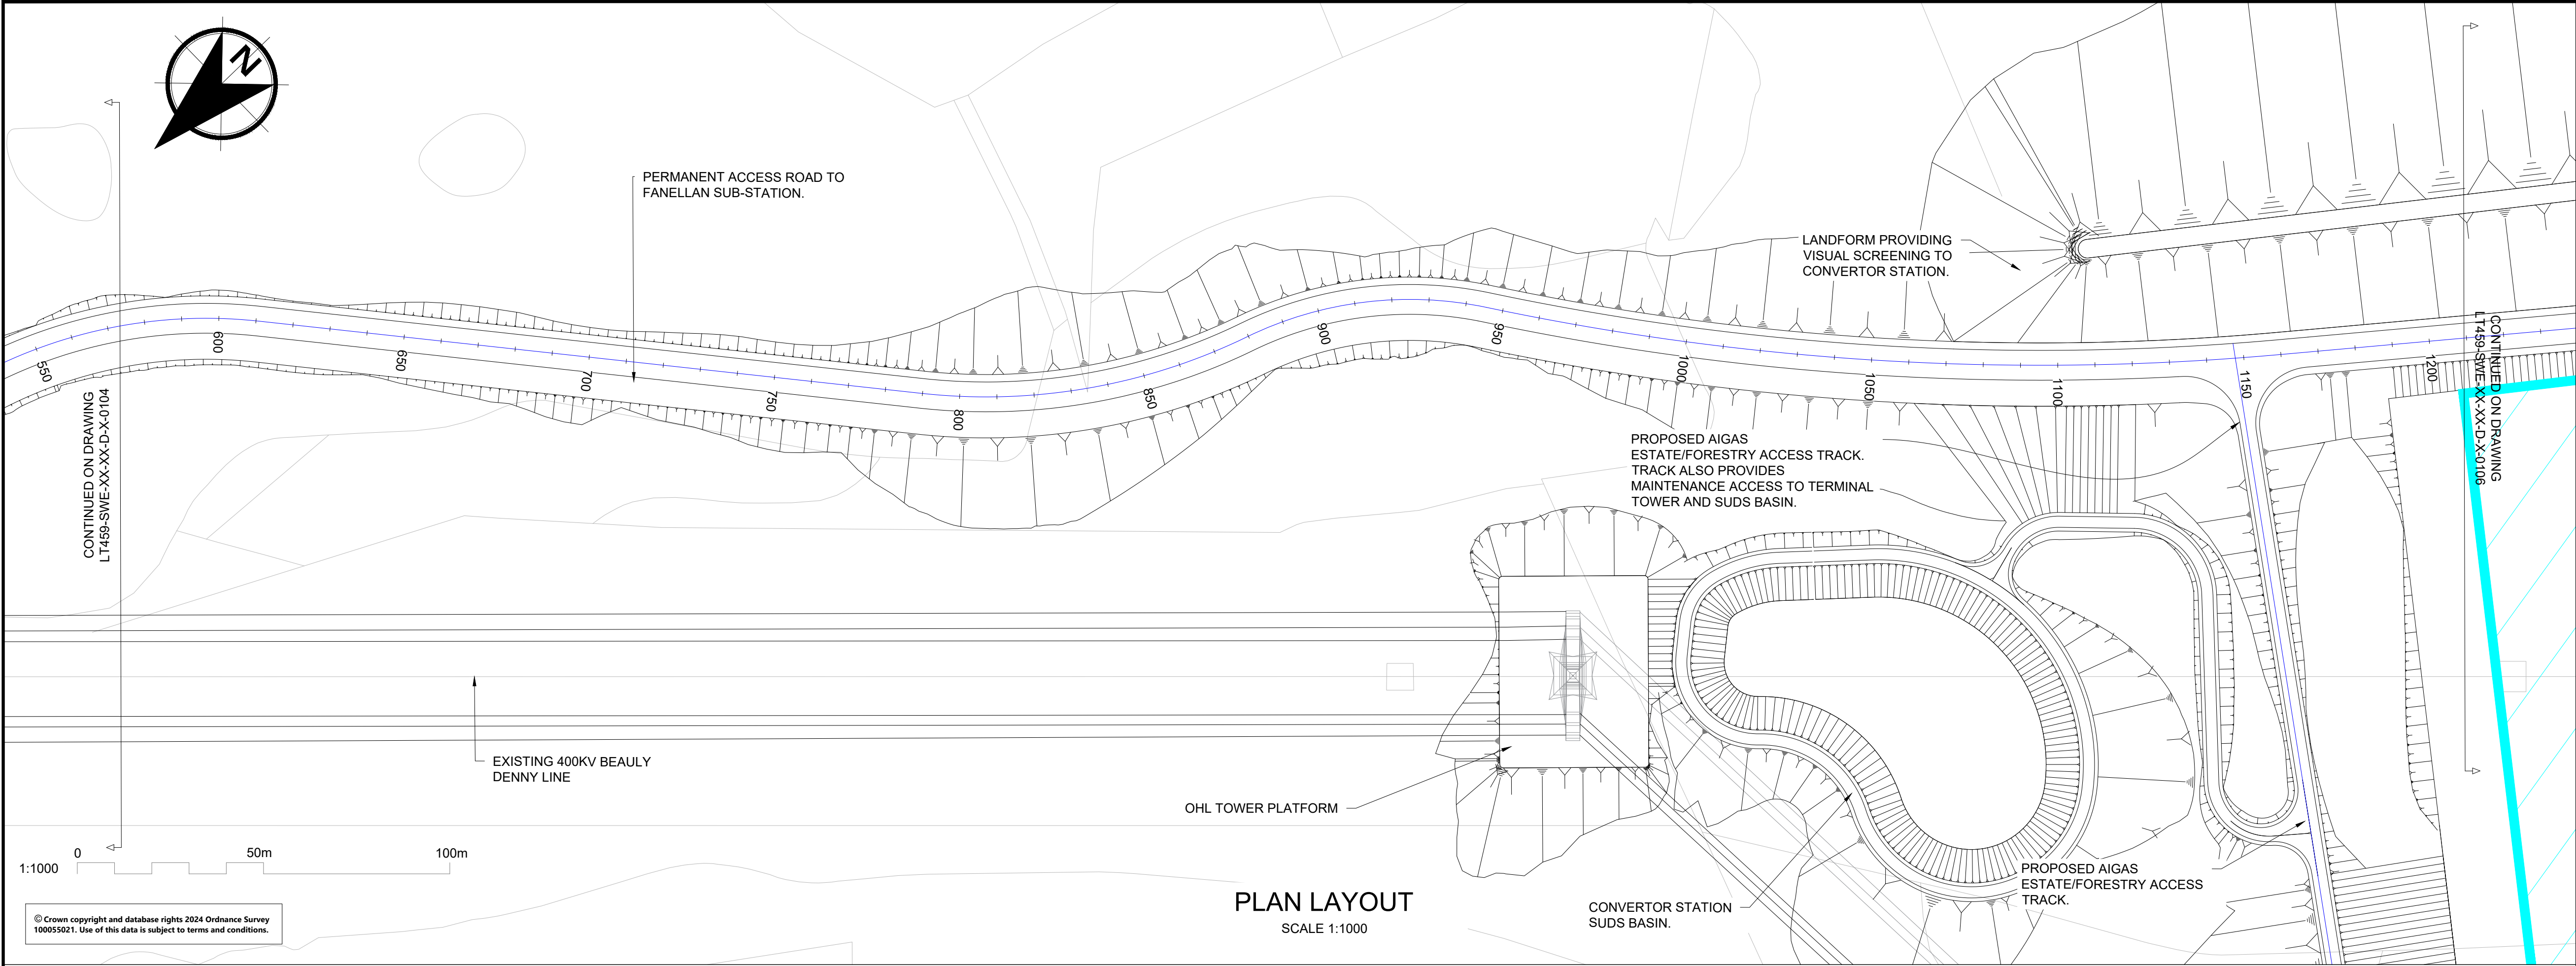

NOTES

- DO NOT SCALE FROM THIS DRAWING MANUALLY OR ELECTRONICALLY.
- THIS DRAWING IS TO BE READ IN CONJUNCTION WITH ALL OTHER RELEVANT PROJECT INFORMATION.
- ALL DATUM LEVELS ARE IN METRES AND DIMENSIONS ARE IN METRES UNLESS OTHERWISE STATED.

KEY TO DRAWING

- SITE BOUNDARY
- GEOMETRY CONTROL LINE
- PROPOSED ROAD CENTRELINE LEVELS
- EXISTING GROUND LEVELS
- CONVERTOR STATION AREA
- SUB-STATION AREA

P06	28/01/2025	ROAD GEOMETRY UPDATED	NG	RL	CB
P05	20/08/2024	FINAL LAYOUT	NG	RL	CB
P04	12/06/2024	LAYOUT UPDATED	NG	RL	CB
P03	18/04/2024	DESIGN FIX 2C	NG	RL	CB
P02	08/03/2024	DESIGN FIX 2B	NG	RL	CB
P01	15/12/2023	DESIGN FIX A	MA	RL	CB
Rev	Date	Amendment Details	Dr'n	Chk'	App'

This drawing should not be relied on or used in circumstances other than those for which it was originally prepared and for which Sweco UK Limited was commissioned. Sweco UK Limited accepts no responsibility for this drawing to any party other than the person by whom it was commissioned. Any party which breaches the provisions of this disclaimer shall indemnify Sweco UK Limited for all loss or damage arising therefrom.
COPYRIGHT © Sweco 2022

2nd Floor, Quay 2
139 Fountainbridge
Edinburgh
EH3 9QG
Tel: +44 (0)131 550 6300
Web: www.sweco.co.uk



Project Title

FANELLAN
400KV SWITCHING STATION AND
HVDC CONVERTOR STATION

Drawing Title

PERMANENT ACCESS ROAD
PLAN AND PROFILE
SHEET 2 OF 3

Purpose Of Issue

PRELIMINARY

Status		Status Description	
S5		FOR REVIEW AND ACCEPTANCE	
Drawn	Designed	Checked	Approved
NG	NG	RL	CB
Sheet Size	Scale	Sweco Ref	Revision
A1	AS SHOWN	65209842	P06
Drawing Number			
LT459-SWE-XX-XX-D-X-0105			