



**NOTE:**


- STEEL PORTAL FRAMES WITH METAL CLADDING AND ROOF.
- AIS BUILDING WOULD BE PAINTED WITH A RECESSIVE COLOUR MID-BROWN, SUCH AS RAL 8008: OLIVE BROWN OR SIMILAR APPROVED (EXAMPLE BELOW).

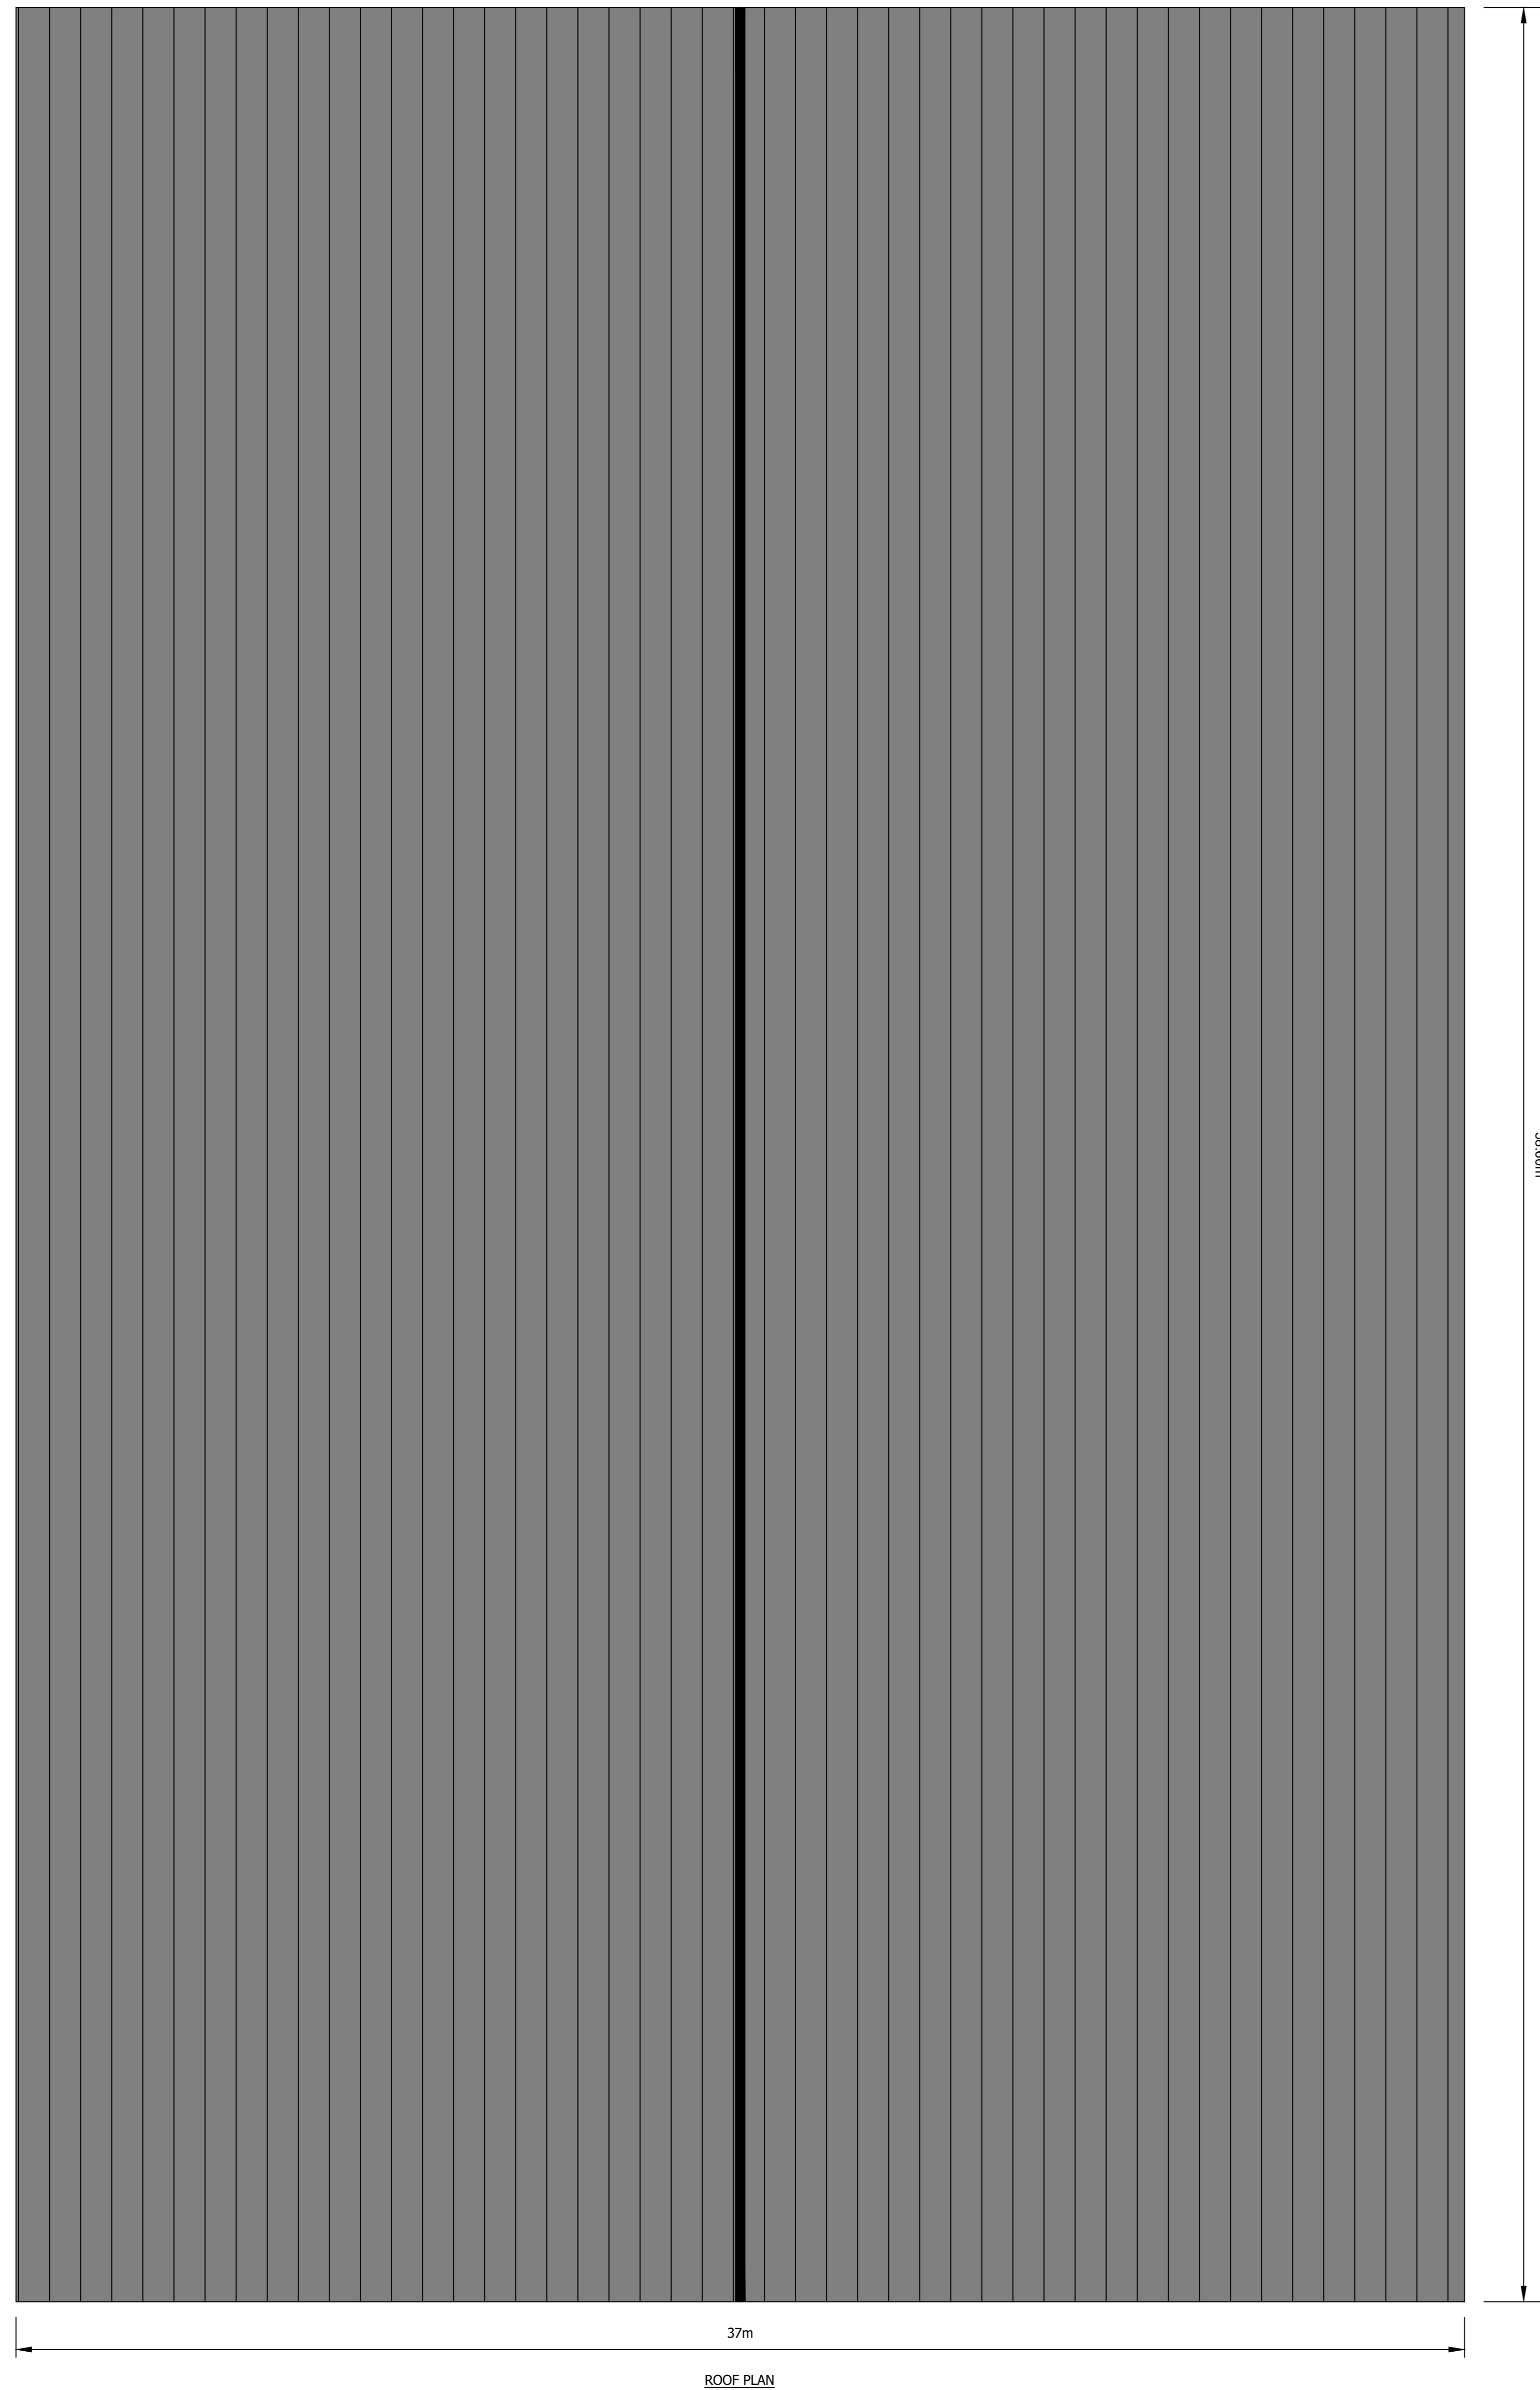


ROOF PLAN

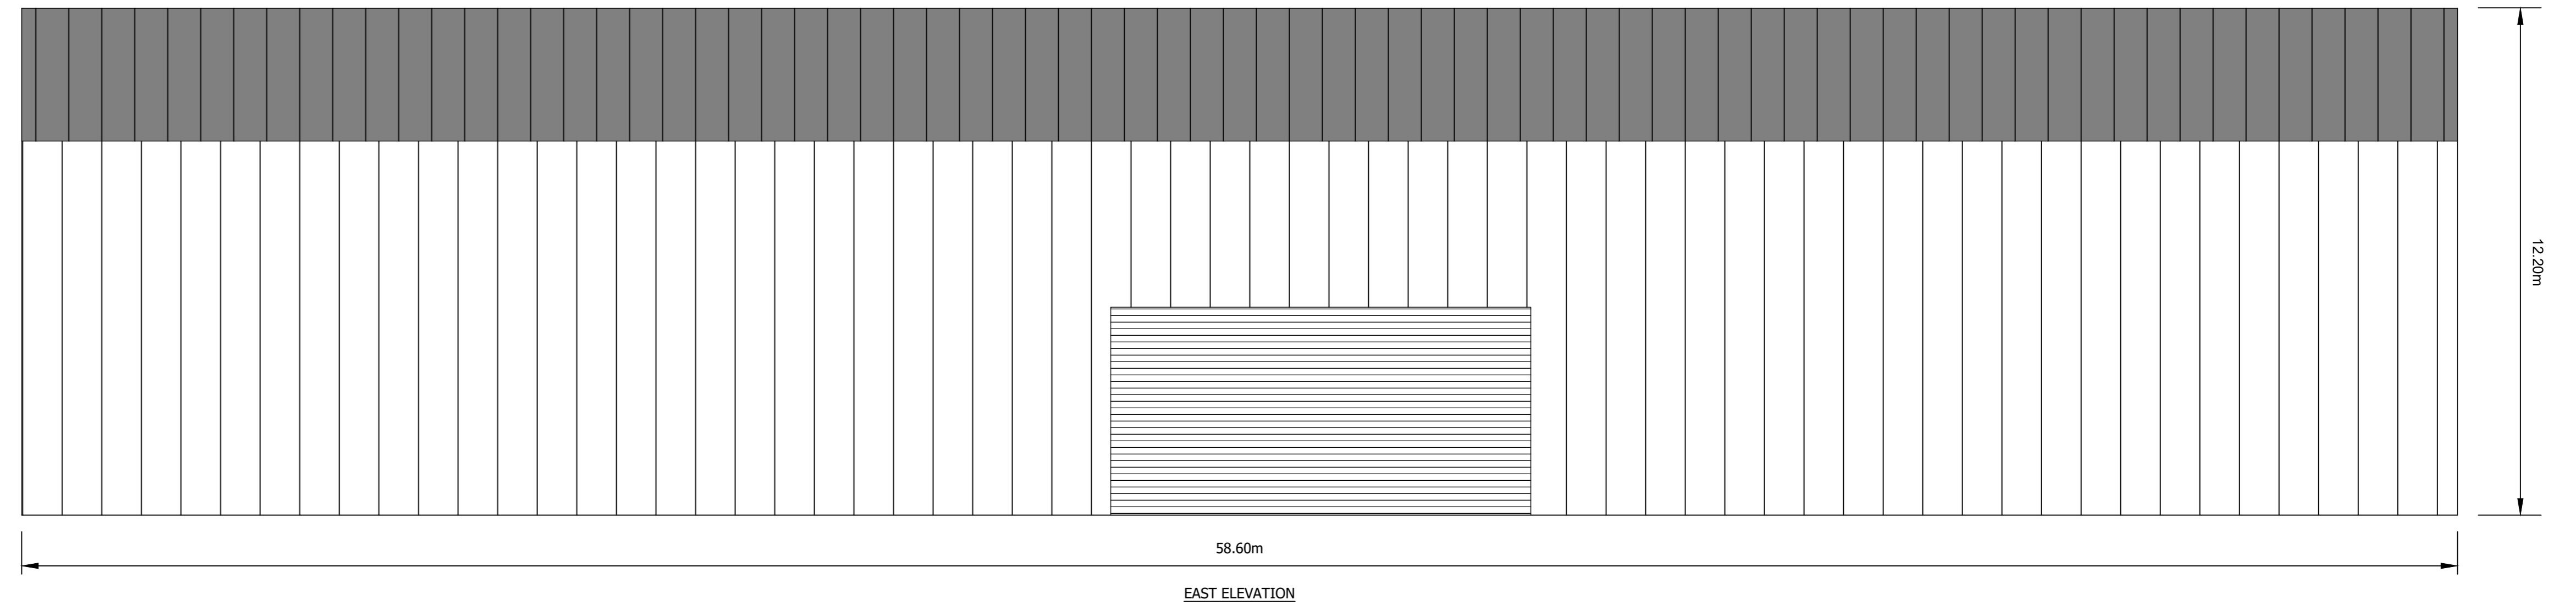

EAST ELEVATION

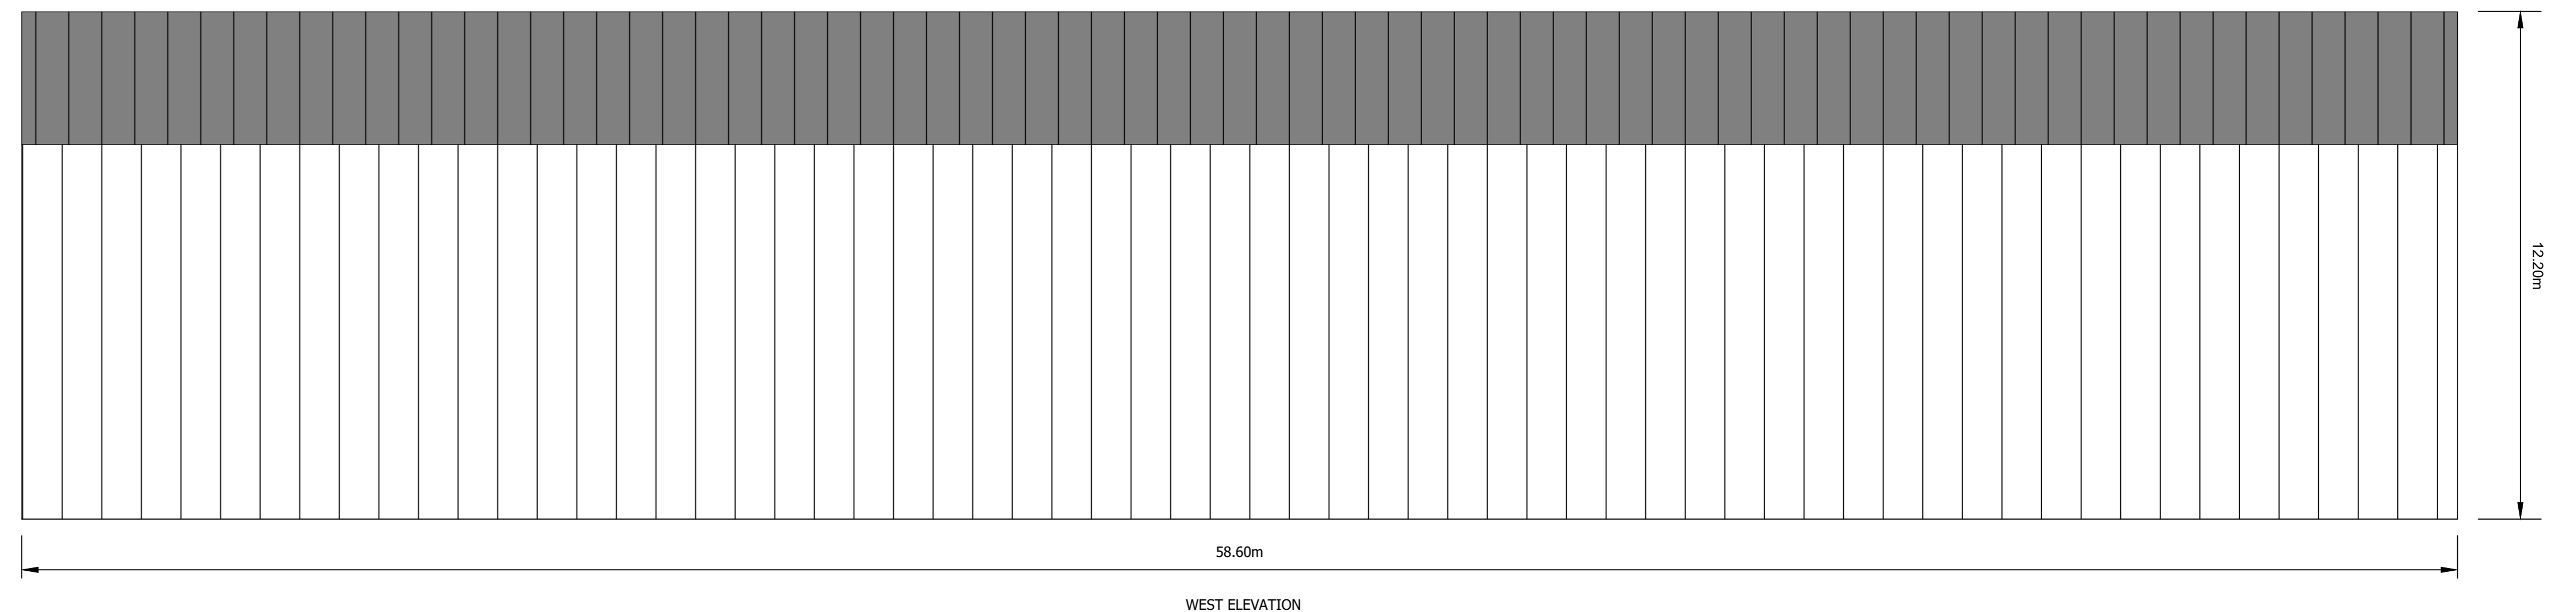


WEST ELEVATION

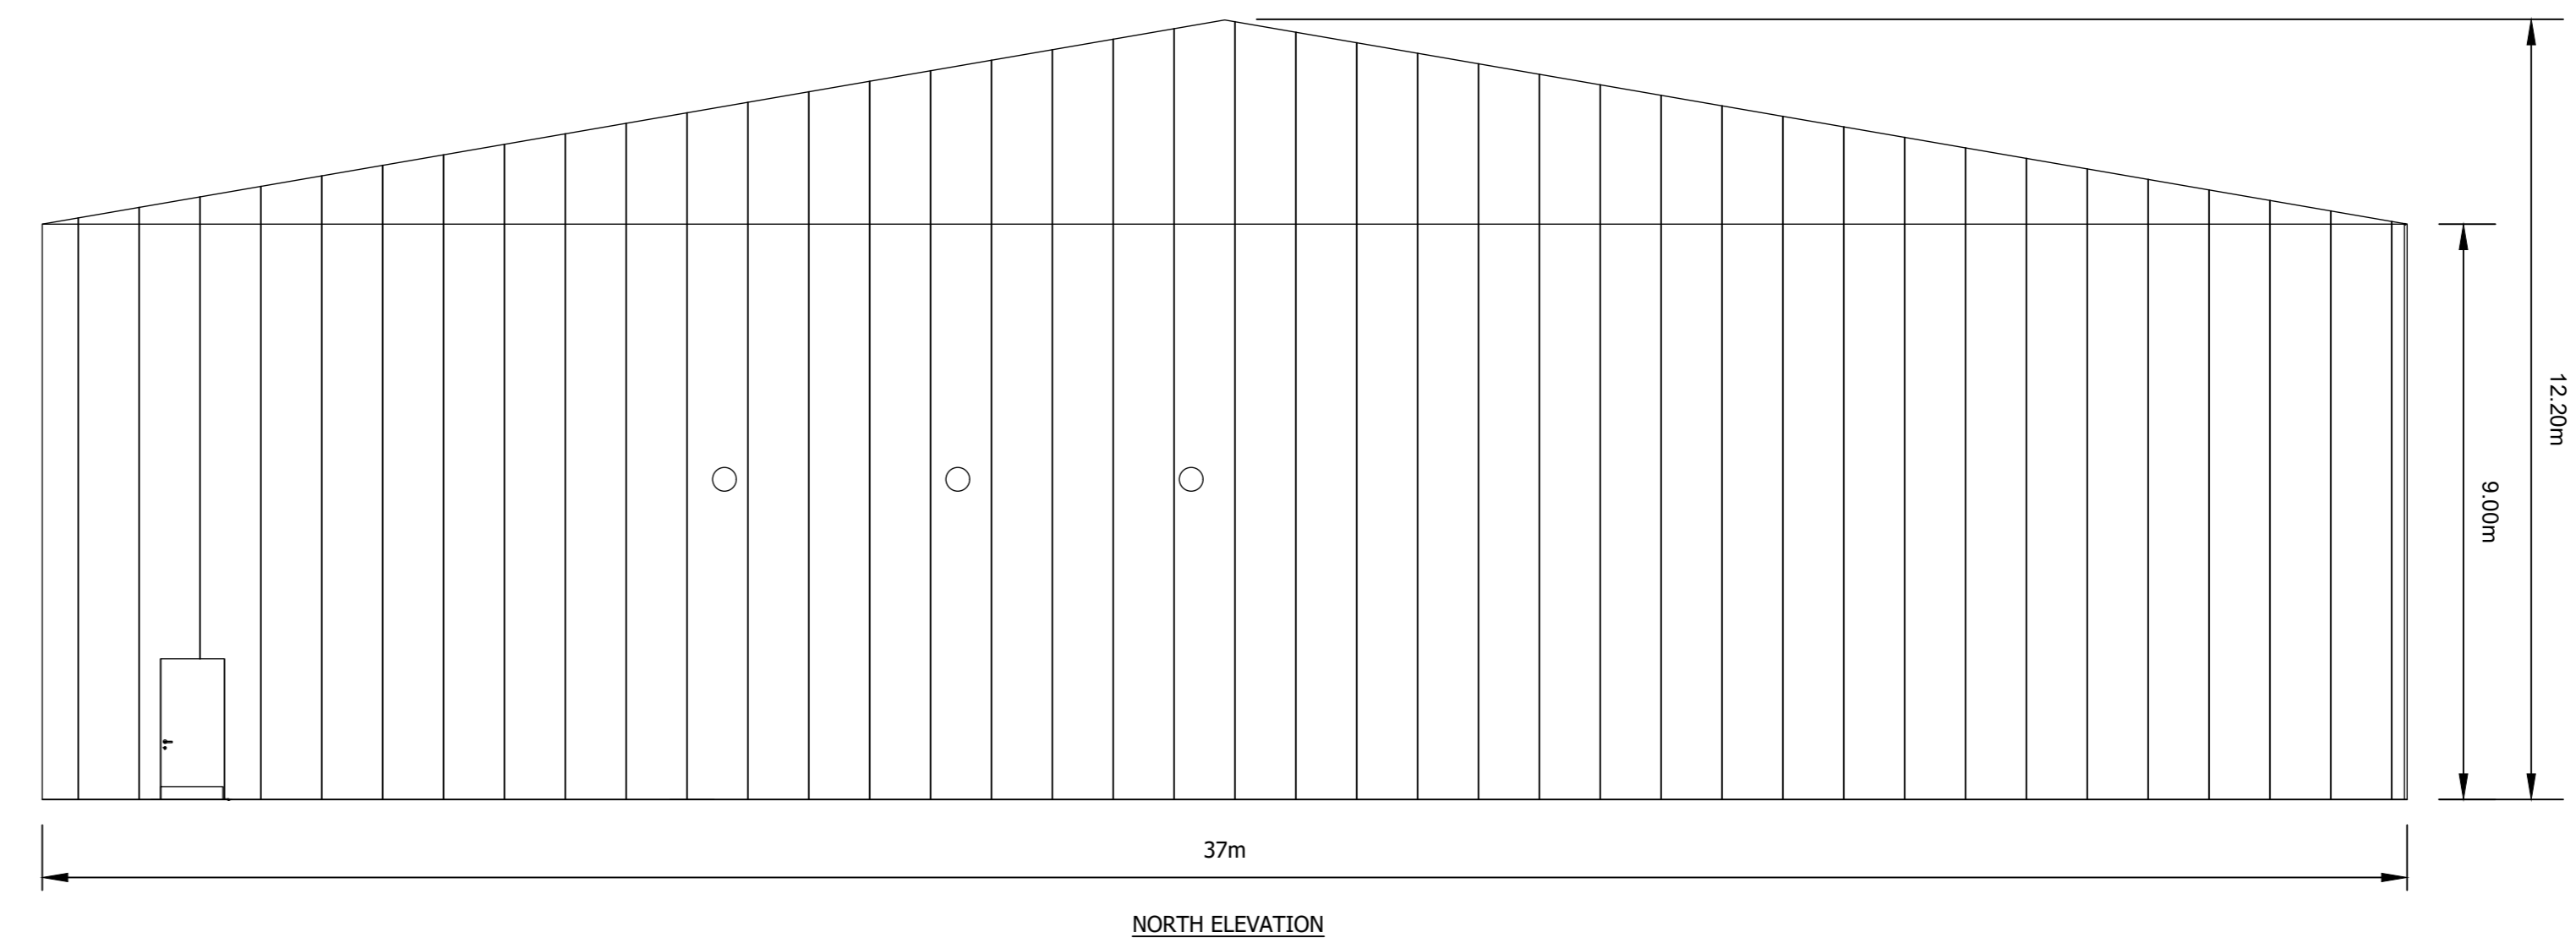

NORTH ELEVATION



SOUTH ELEVATION

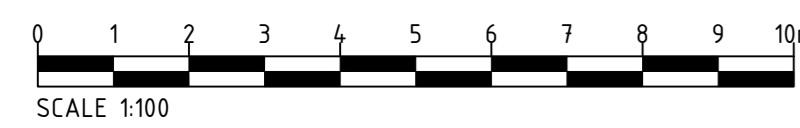

SCALE 1:100

- NOTES**
1. THIS DRAWING IS TO BE READ IN CONJUNCTION WITH ALL OTHER RELEVANT DOCUMENTATION INCLUDING THE PROJECT HEALTH & SAFETY FILE FOR ANY IDENTIFIED POTENTIAL RISKS.
  2. DO NOT SCALE FROM THIS DRAWING. USE ONLY PRINTED DIMENSIONS.

Revision Details	By	Date	Suffix

Purpose of Issue  
**PLANNING**  
THIS DRAWING IS TO BE USED ONLY FOR THE PURPOSE OF ISSUE THAT IT WAS ISSUED FOR AND IS SUBJECT TO AMENDMENT.  
SAFETY, HEALTH AND ENVIRONMENTAL INFORMATION BOX



Client  
**CCROSSAIG NORTH SUBSTATION**

Project Title  
**PLANNING FIGURE 004f TRANSFORMER BUILDING ELEVATIONS**

Designed	Drawn	Checked	Approved
RC	RC	RC	DB
Arcus Internal Project No. 4534		Date 05/10/22	
Scale of Job 1:100			

THIS DOCUMENT HAS BEEN PREPARED IN ACCORDANCE WITH THE SCOPE OF A CONSULTANT'S APPOINTMENT WITH ITS CLIENT AND IS SUBJECT TO THE TERMS OF THAT APPOINTMENT. ARCUS ACCEPTS NO LIABILITY FOR ANY USE OF THIS DOCUMENT OTHER THAN FOR THE CLIENT AND ONLY FOR THE PURPOSES FOR WHICH IT WAS PREPARED AND PROVIDED.

Drawing Number  
**4534d-DR-P-0019**



Rev -