

Key

- Consented Bhlaraidh Extension Wind Farm Substation
- Fort Augustus Substation
- Proposed 132kV Overhead Line
- - - Proposed Underground Cable
- Preferred Pole Position

Habitat Distinctiveness Category

- Very High
- High
- Irreplaceable habitat
- Medium
- Low
- Very Low


Reproduced by permission of Ordnance Survey on behalf of HMSO.
 Crown copyright and database right 2022 all rights reserved.
 Ordnance Survey Licence number EL273236.

Project No: LT295
 Project: Bhlaraidh Extension Wind Farm Grid Connection Works: Environmental Appraisal

Title: Figure 2 - Habitat Distinctiveness Category

Drawn by: LV Date: 03/11/2022

Drawing: 120009-D-BNG2a-d-1.0.0

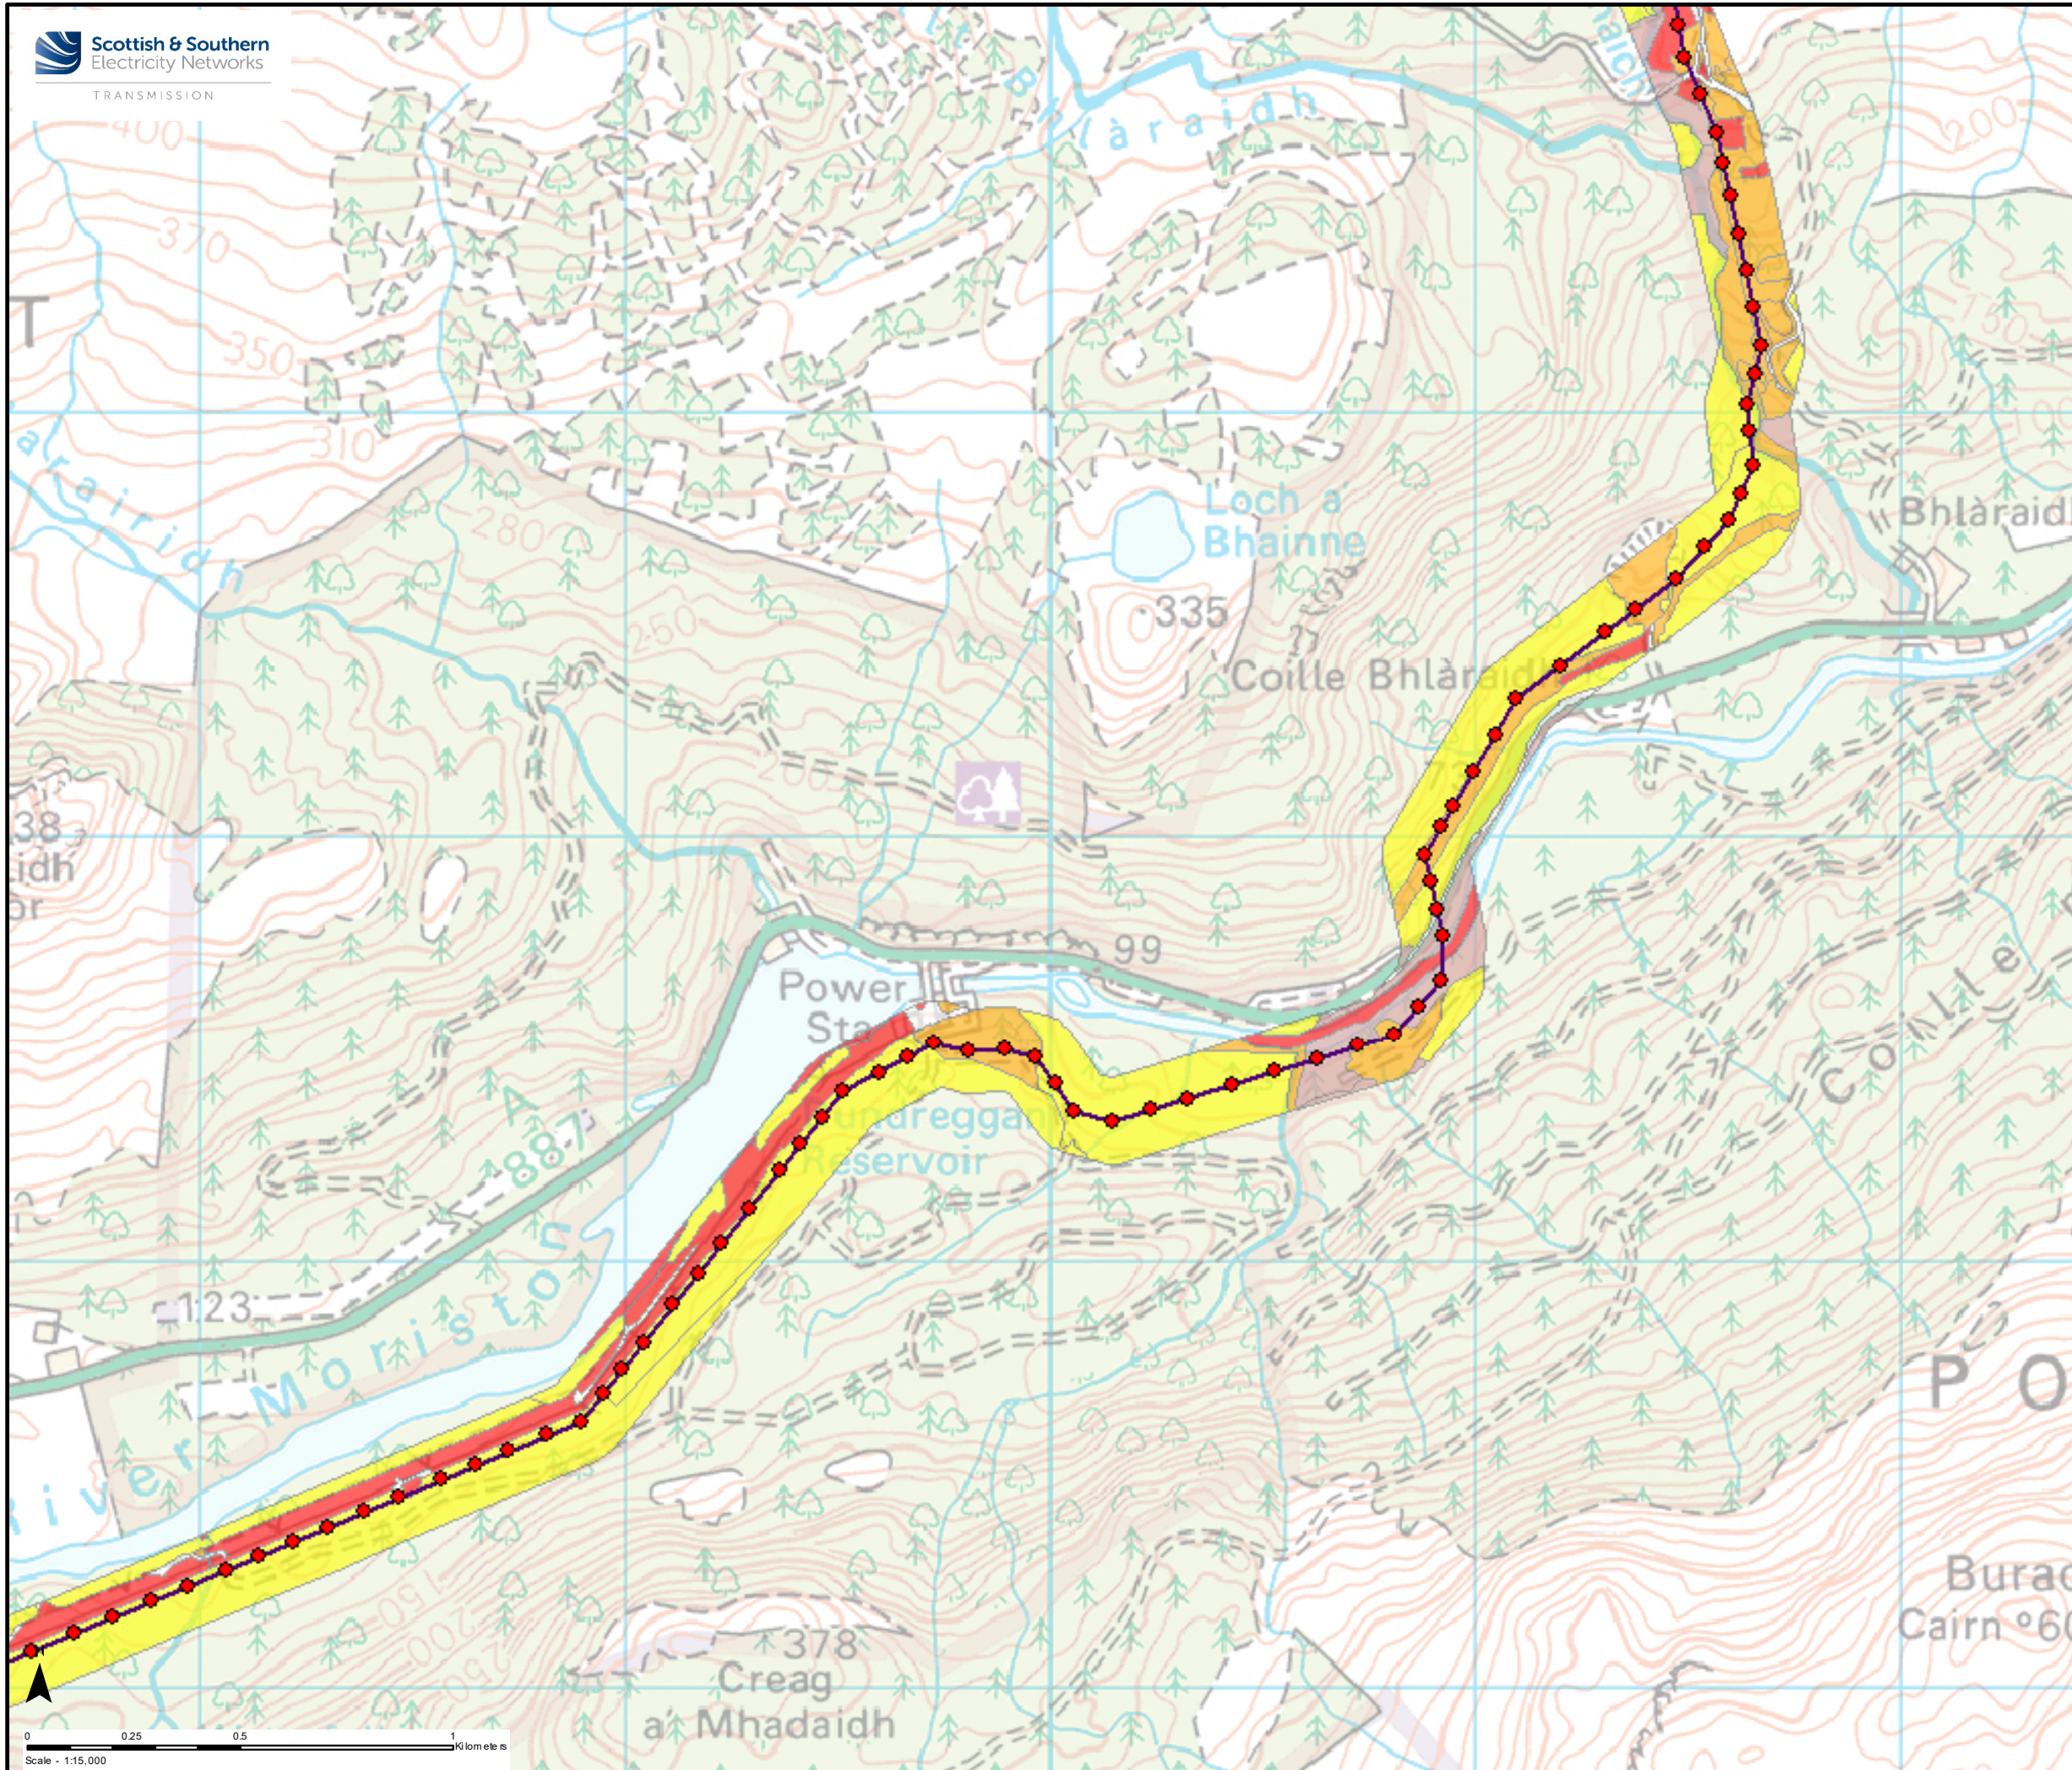

Key

- Consented Bhlairaidh Extension Wind Farm Substation
- Fort Augustus Substation
- Proposed 132kV Overhead Line
- ⋯ Proposed Underground Cable
- Preferred Pole Position

Habitat Distinctiveness Category

- Very High
- High
- Irreplaceable habitat
- Medium
- Low
- Very Low


Reproduced by permission of Ordnance Survey on behalf of HMSO.
Crown copyright and database right 2022 all rights reserved.
Ordnance Survey Licence number EL273236.

Project No: LT295
Project: Bhlairaidh Extension Wind Farm Grid Connection Works: Environmental Appraisal






Title: Figure 2 - Habitat Distinctiveness Category

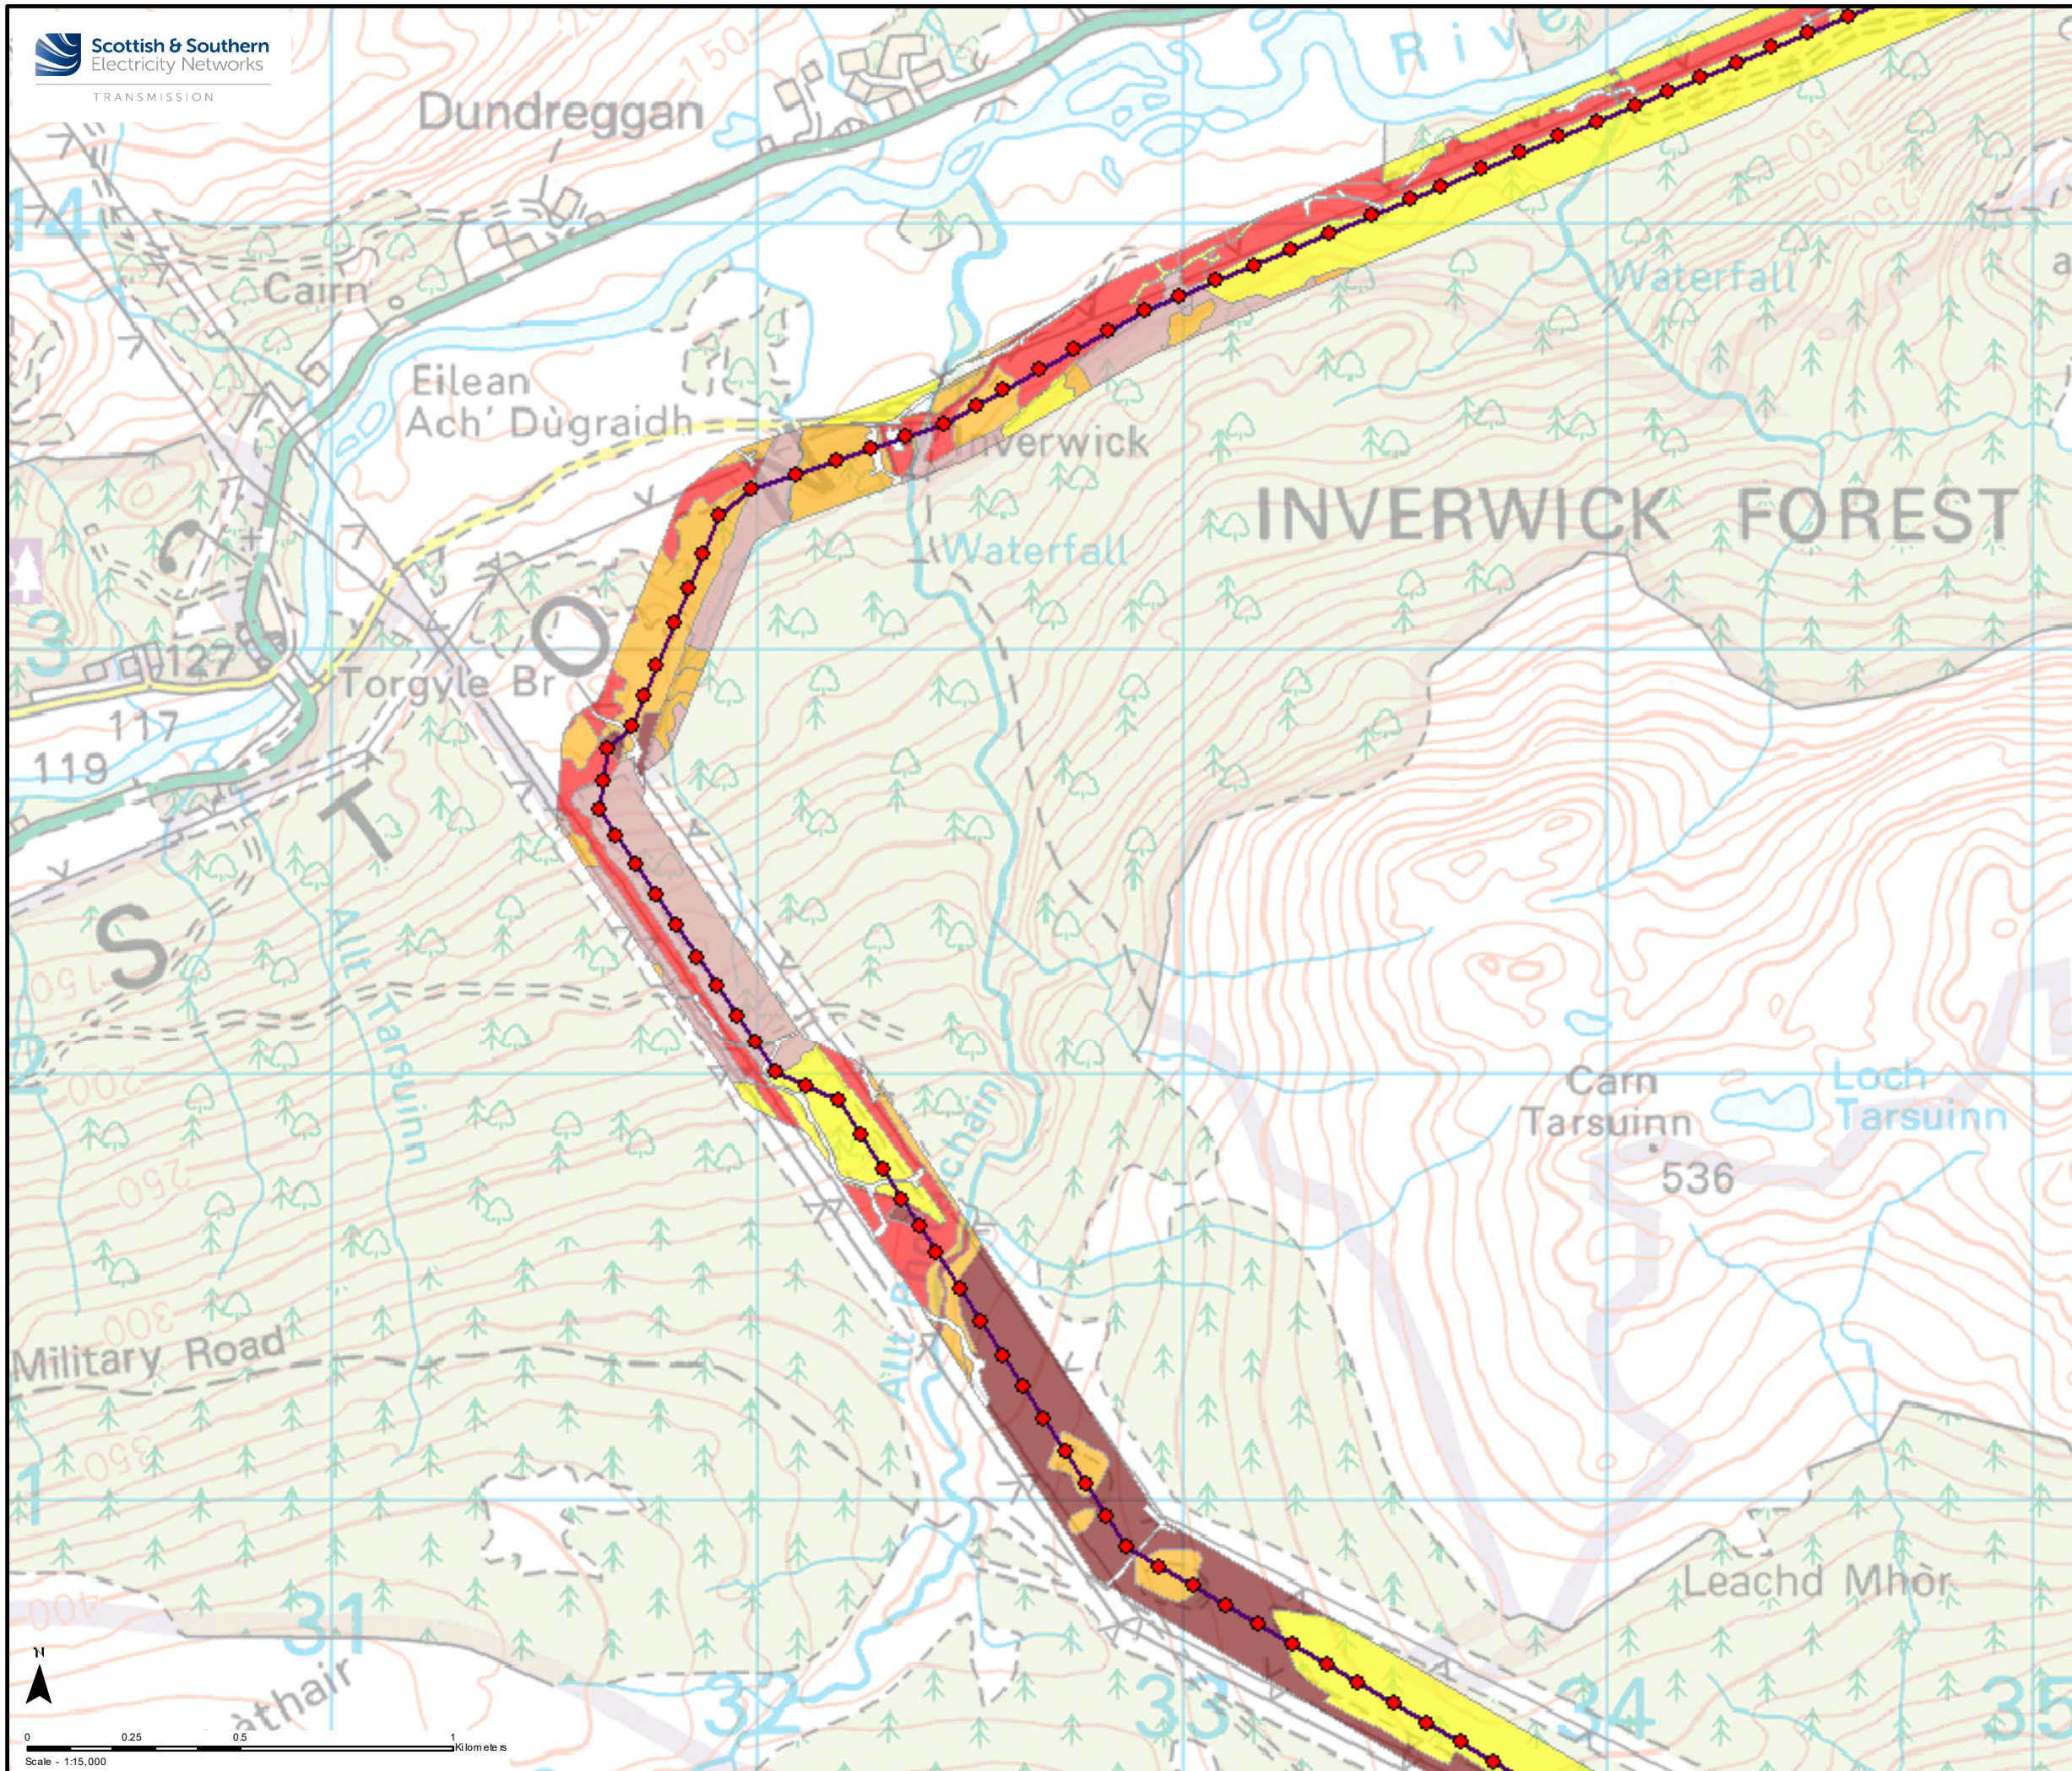Drawn by: LV Date: 03/11/2022







Drawing: 120009-D-BNG2a-d-1.0.0



Key

-  Consented Bhlaraidh Extension Wind Farm Substation
-  Fort Augustus Substation
-  Proposed 132kV Overhead Line
-  Proposed Underground Cable
-  Preferred Pole Position

Habitat Distinctiveness Category

-  Very High
-  High
-  Irreplaceable habitat
-  Medium
-  Low
-  Very Low


Reproduced by permission of Ordnance Survey on behalf of HMSO.
 Crown copyright and database right 2022 all rights reserved.
 Ordnance Survey Licence number EL273236.

Project No: LT295
 Project: Bhlaraidh Extension Wind Farm Grid Connection Works: Environmental Appraisal

Title: Figure 2 - Habitat Distinctiveness Category

Drawn by: LV Date: 03/11/2022

Drawing: 120009-D-BNG2a-d-1.0.0

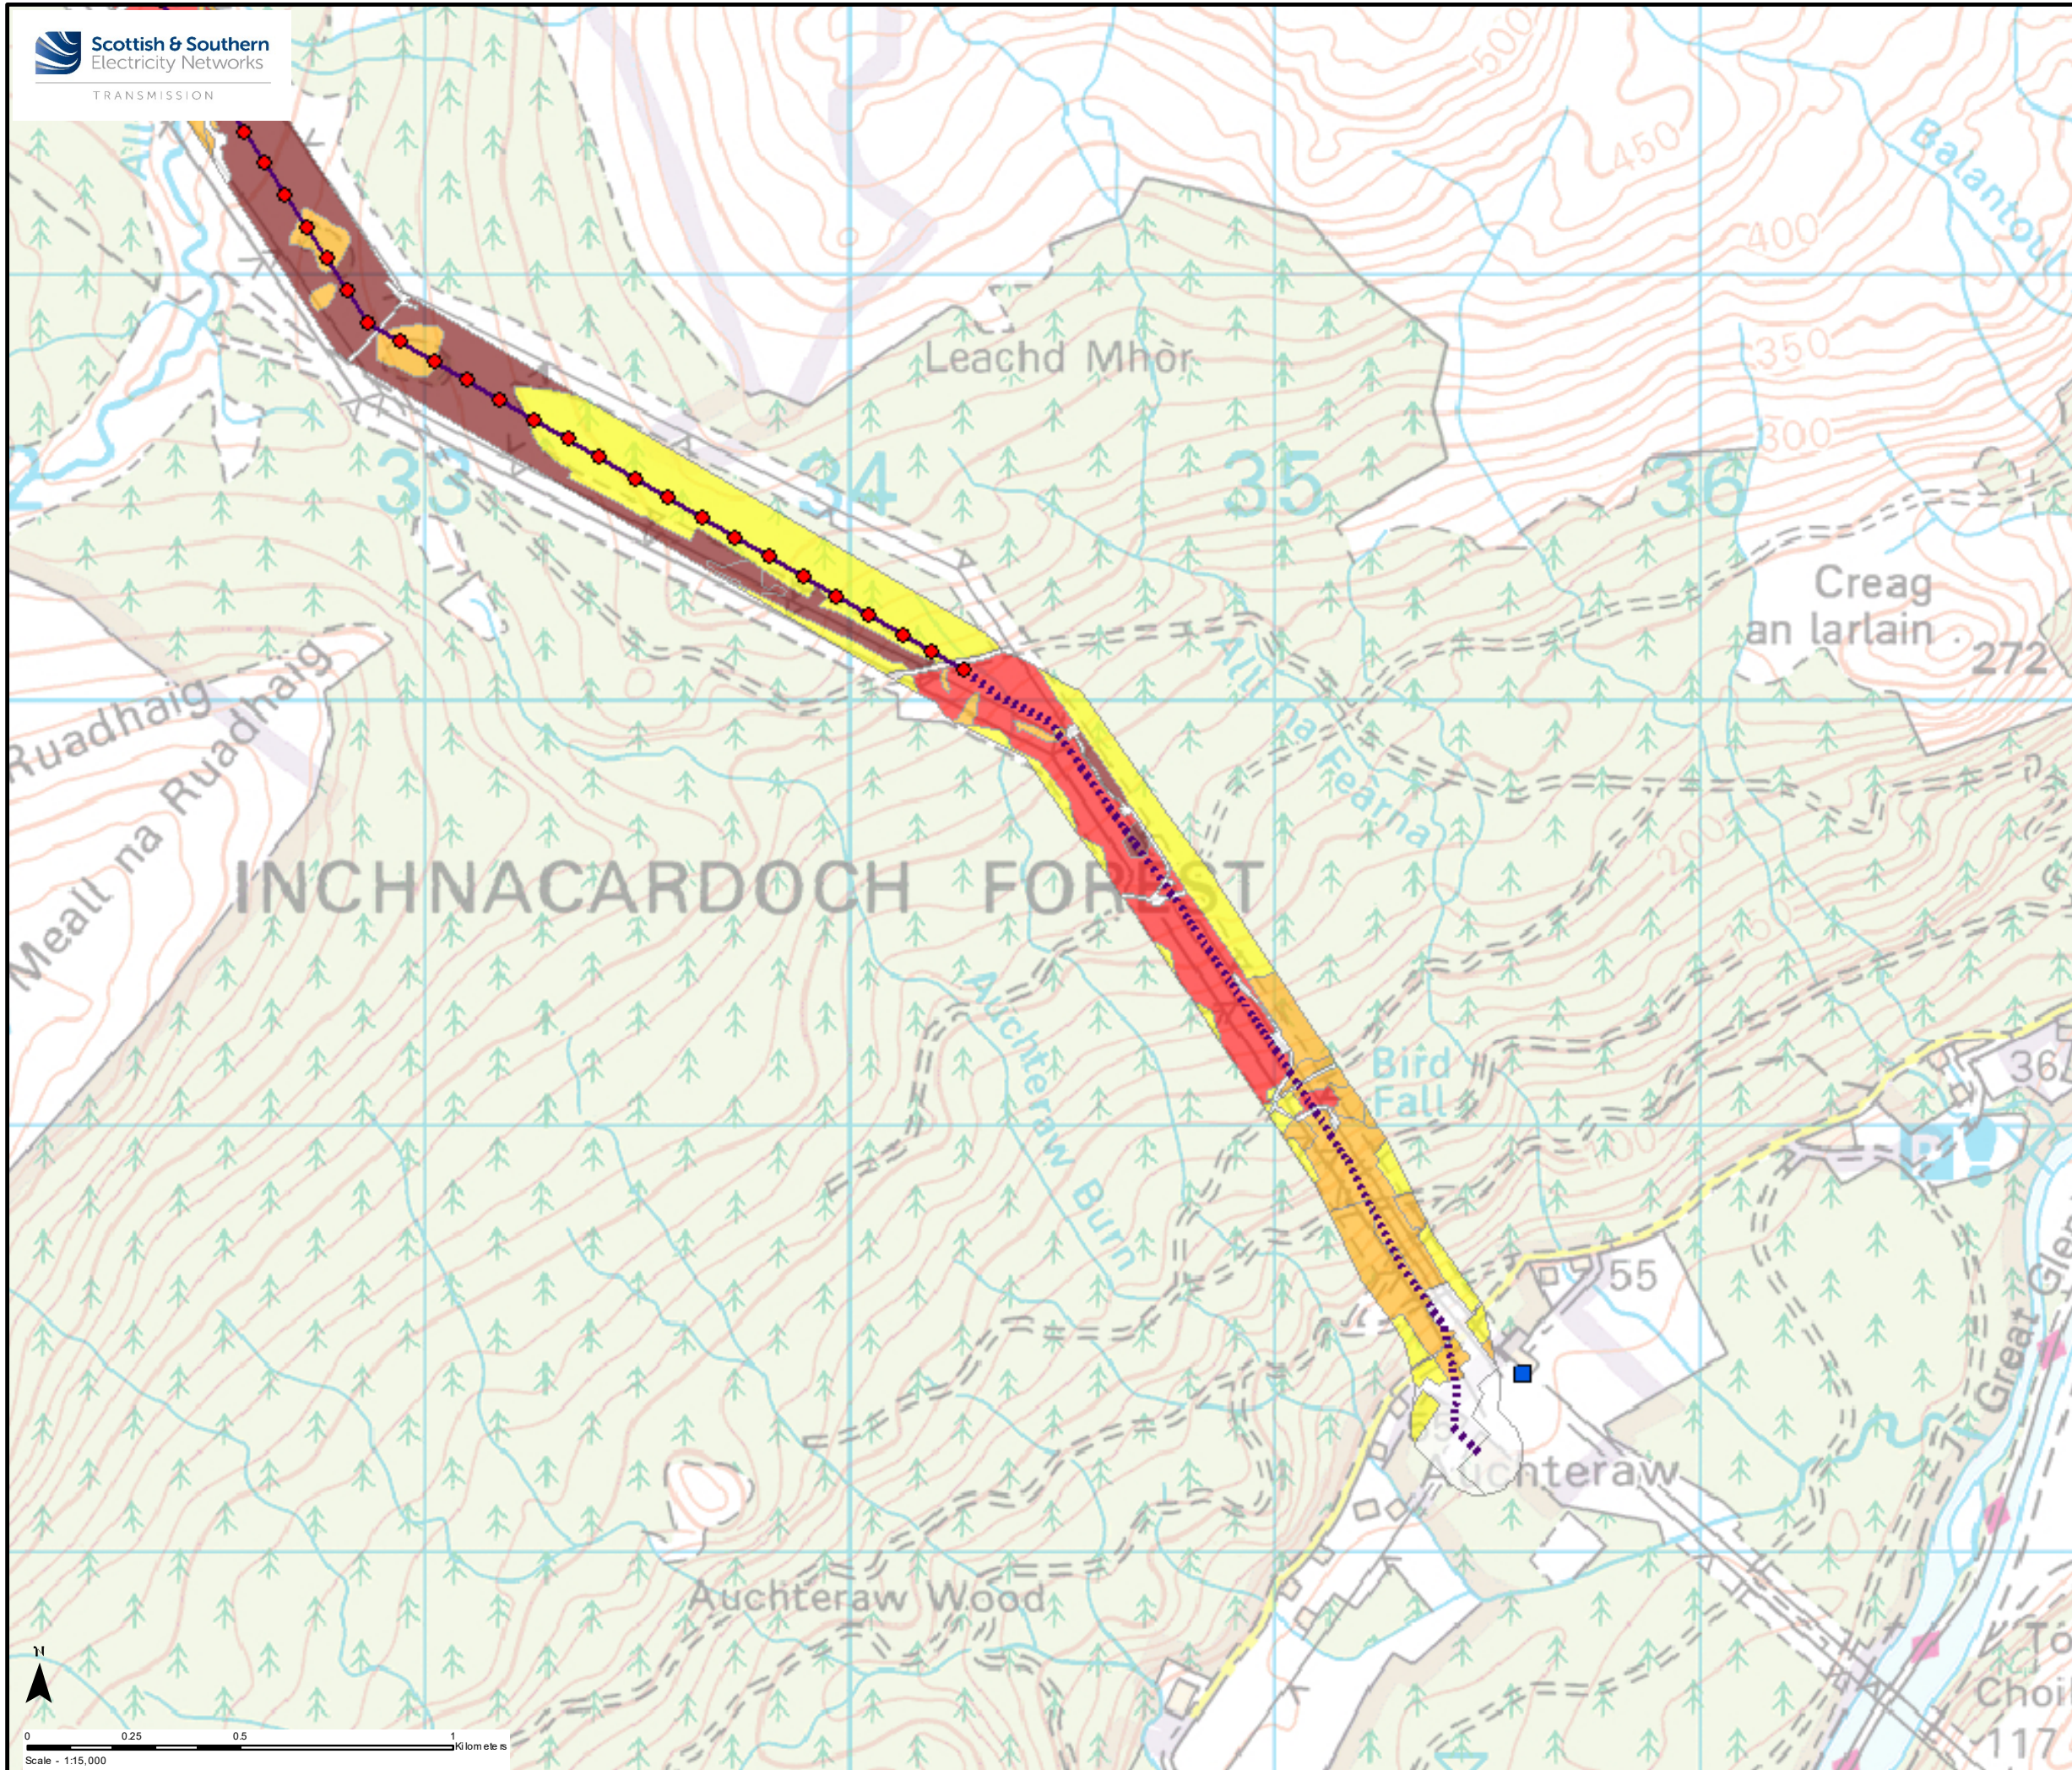

Key

- Consented Bhlairaidh Extension Wind Farm Substation
- Fort Augustus Substation
- Proposed 132kV Overhead Line
- ⋯ Proposed Underground Cable
- Preferred Pole Position

Habitat Distinctiveness Category

- Very High
- High
- Irreplaceable habitat
- Medium
- Low
- Very Low

Reproduced by permission of Ordnance Survey on behalf of HMSO.
Crown copyright and database right 2022 all rights reserved.
Ordnance Survey Licence number EL273236.

Project No: LT295
Project: Bhlairaidh Extension Wind Farm Grid Connection Works: Environmental Appraisal

Title: Figure 2 - Habitat Distinctiveness Category

Drawn by: LV Date: 03/11/2022

Drawing: 120009-D-BNG2a-d-1.0.0



0 0.25 0.5 1 Kilometres
Scale - 1:15,000