


KEY

- Study Area
- Consented Bhlaraidh Extension Wind Farm Substation
- Preferred Pole Position
- Proposed Underground Cable
- Proposed 132kV Overhead Line
- Existing Public Road or Existing Primary Access
- Existing Secondary Access Track
- Temporary Open Ground Secondary Access Track
- + Peat Probe Location

Peat Depth (m)

- 0
- 0 - 0.5
- 0.5 - 1
- 1 - 1.5
- 1.5 - 2
- 2 - 2.5

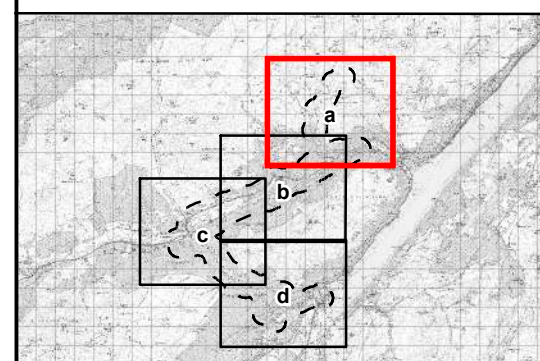


Reproduced by permission of Ordnance Survey on behalf of HMSO.
Crown copyright and database right 2022 all rights reserved.
Ordnance Survey Licence number EL273236.


Project No: LT295
Project: Bhlaraidh Extension Wind Farm
Grid Connection Works
Environmental Appraisal

Title: Figure 7.5a - Peat Depth

Drawn by: SH Date: 03/10/2022

Drawing: 04707.00017.0031.3

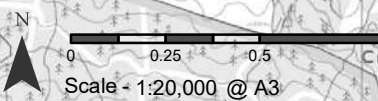

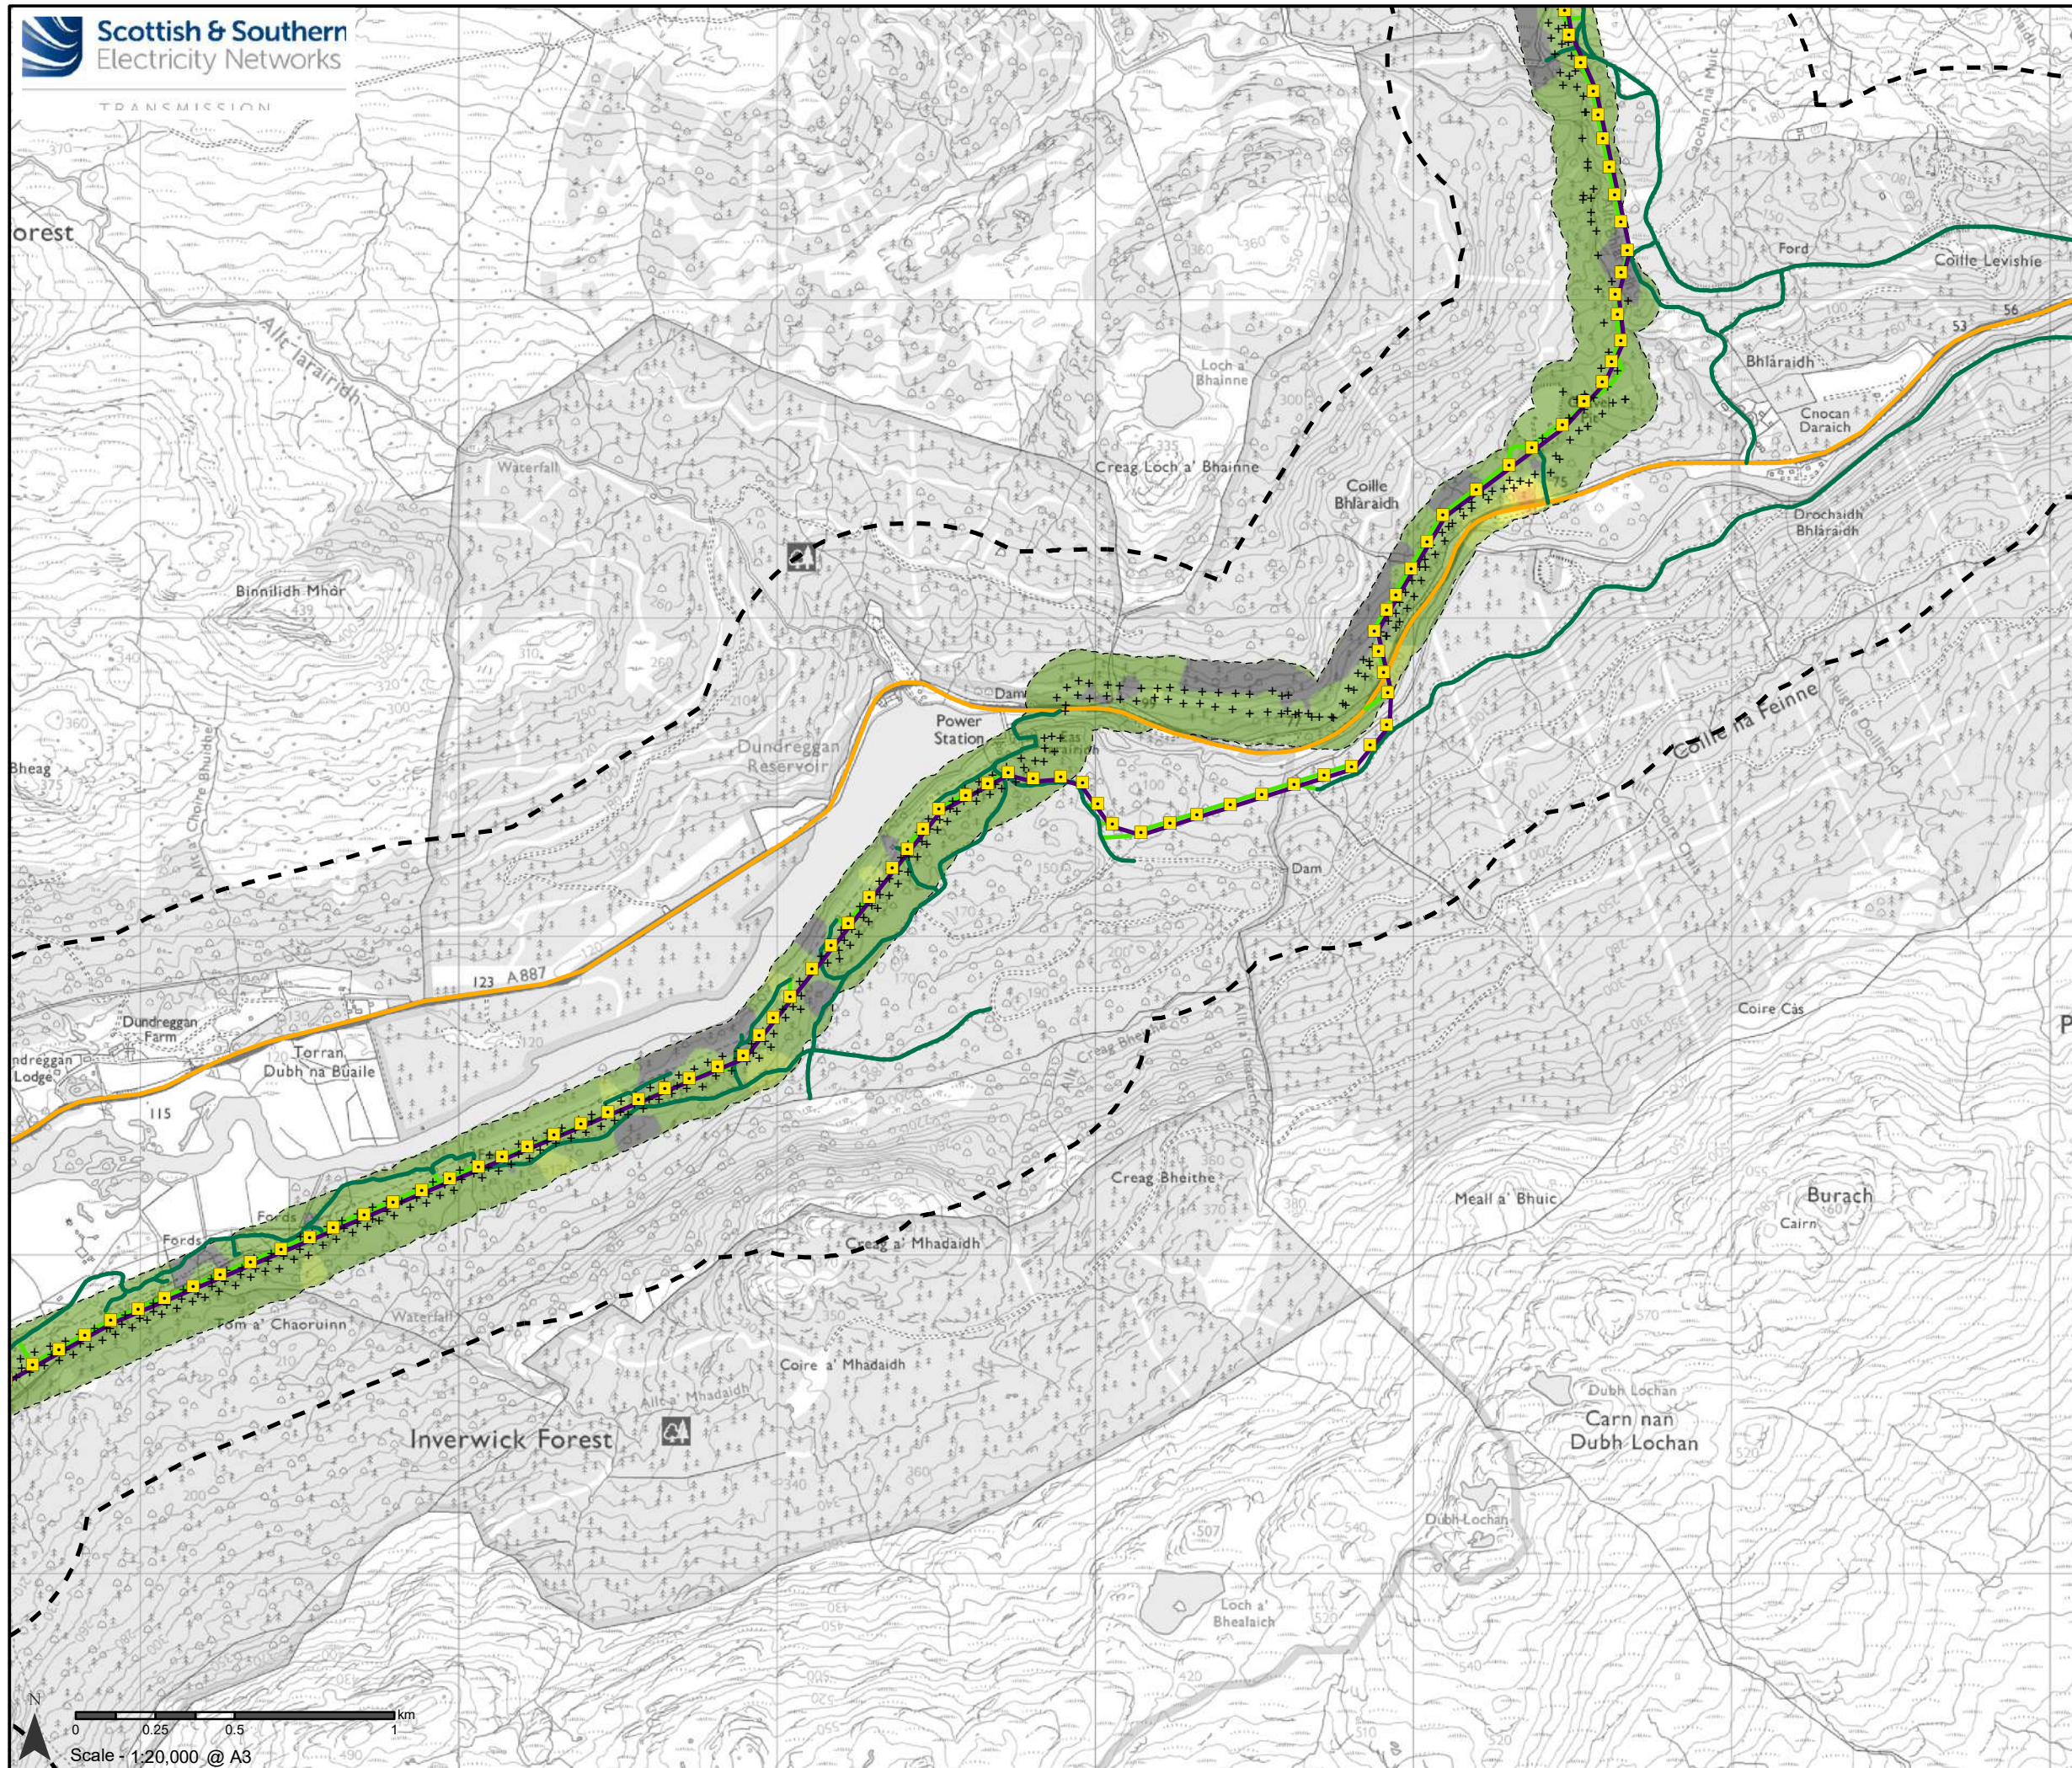


KEY

- Study Area
- Preferred Pole Position
- Proposed 132kV Overhead Line
- Existing Public Road or Existing Primary Access
- Existing Secondary Access Track
- Temporary Open Ground Secondary Access Track
- Peat Probe Location

Peat Depth (m)

- 0
- 0 - 0.5
- 0.5 - 1
- 1 - 1.5
- 1.5 - 2
- 2 - 2.5

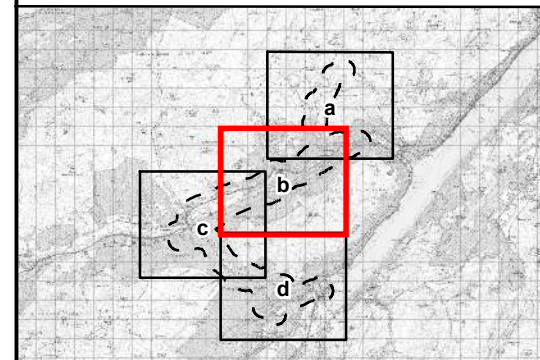


Reproduced by permission of Ordnance Survey on behalf of HMSO.
Crown copyright and database right 2022 all rights reserved.
Ordnance Survey Licence number EL273236.

Project No: LT295
Project: Bhlaraidh Extension Wind Farm
Grid Connection Works
Environmental Appraisal



Title: Figure 7.5b - Peat Depth

Drawn by: SH Date: 03/10/2022

Drawing: 04707.00017.0031.3

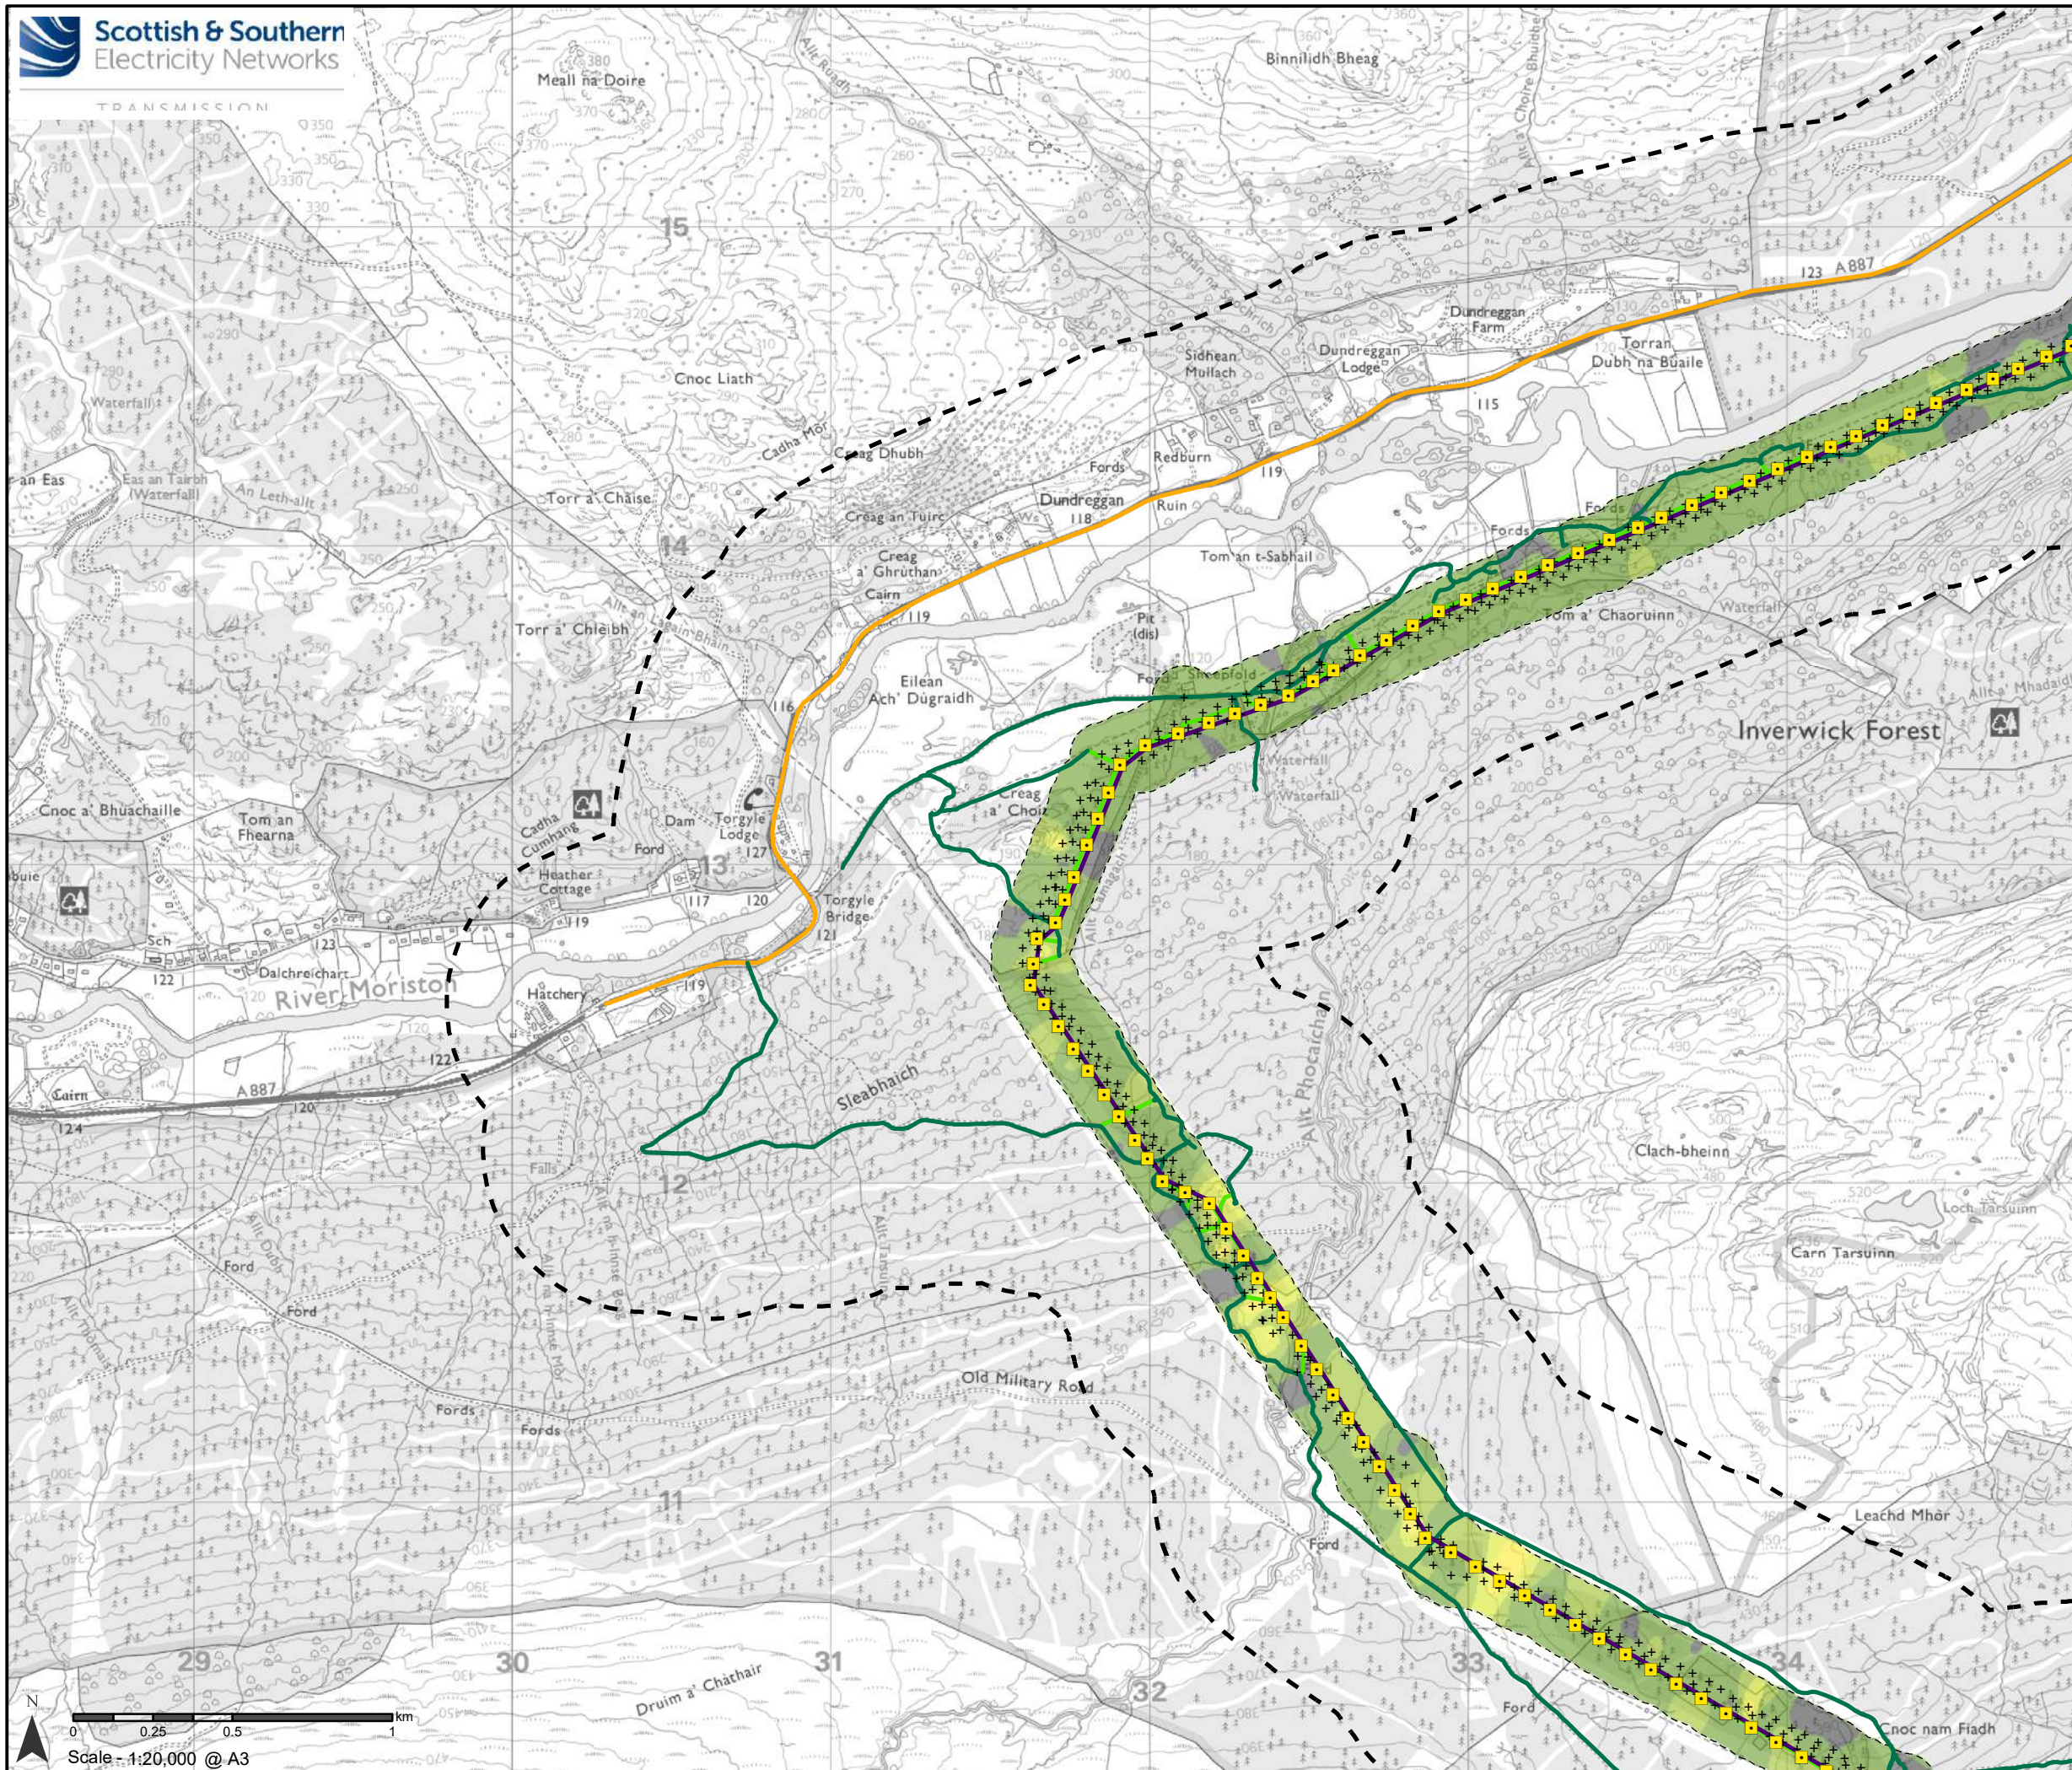

- KEY**
- Study Area
 - Preferred Pole Position
 - Proposed 132kV Overhead Line
 - Existing Public Road or Existing Primary Access
 - Existing Secondary Access Track
 - Temporary Open Ground Secondary Access Track
 - Peat Probe Location

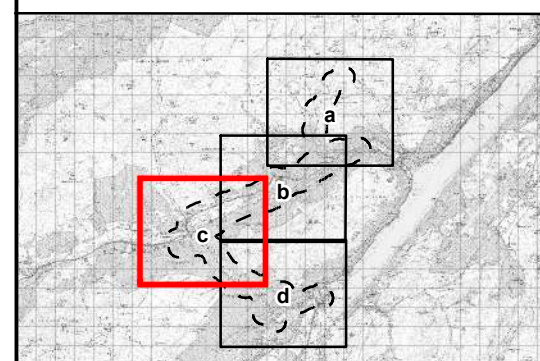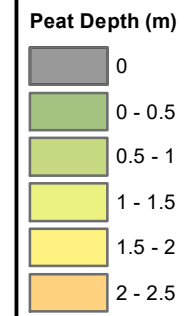



Reproduced by permission of Ordnance Survey on behalf of HMSO.
Crown copyright and database right 2022 all rights reserved.
Ordnance Survey Licence number EL273236.

Project No: LT295
Project: Bhlaraich Extension Wind Farm
Grid Connection Works
Environmental Appraisal

Title: Figure 7.5c - Peat Depth

Drawn by: SH Date: 03/10/2022
Drawing: 04707.00017.0031.3


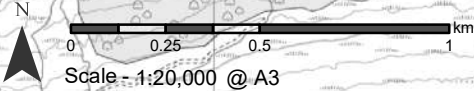


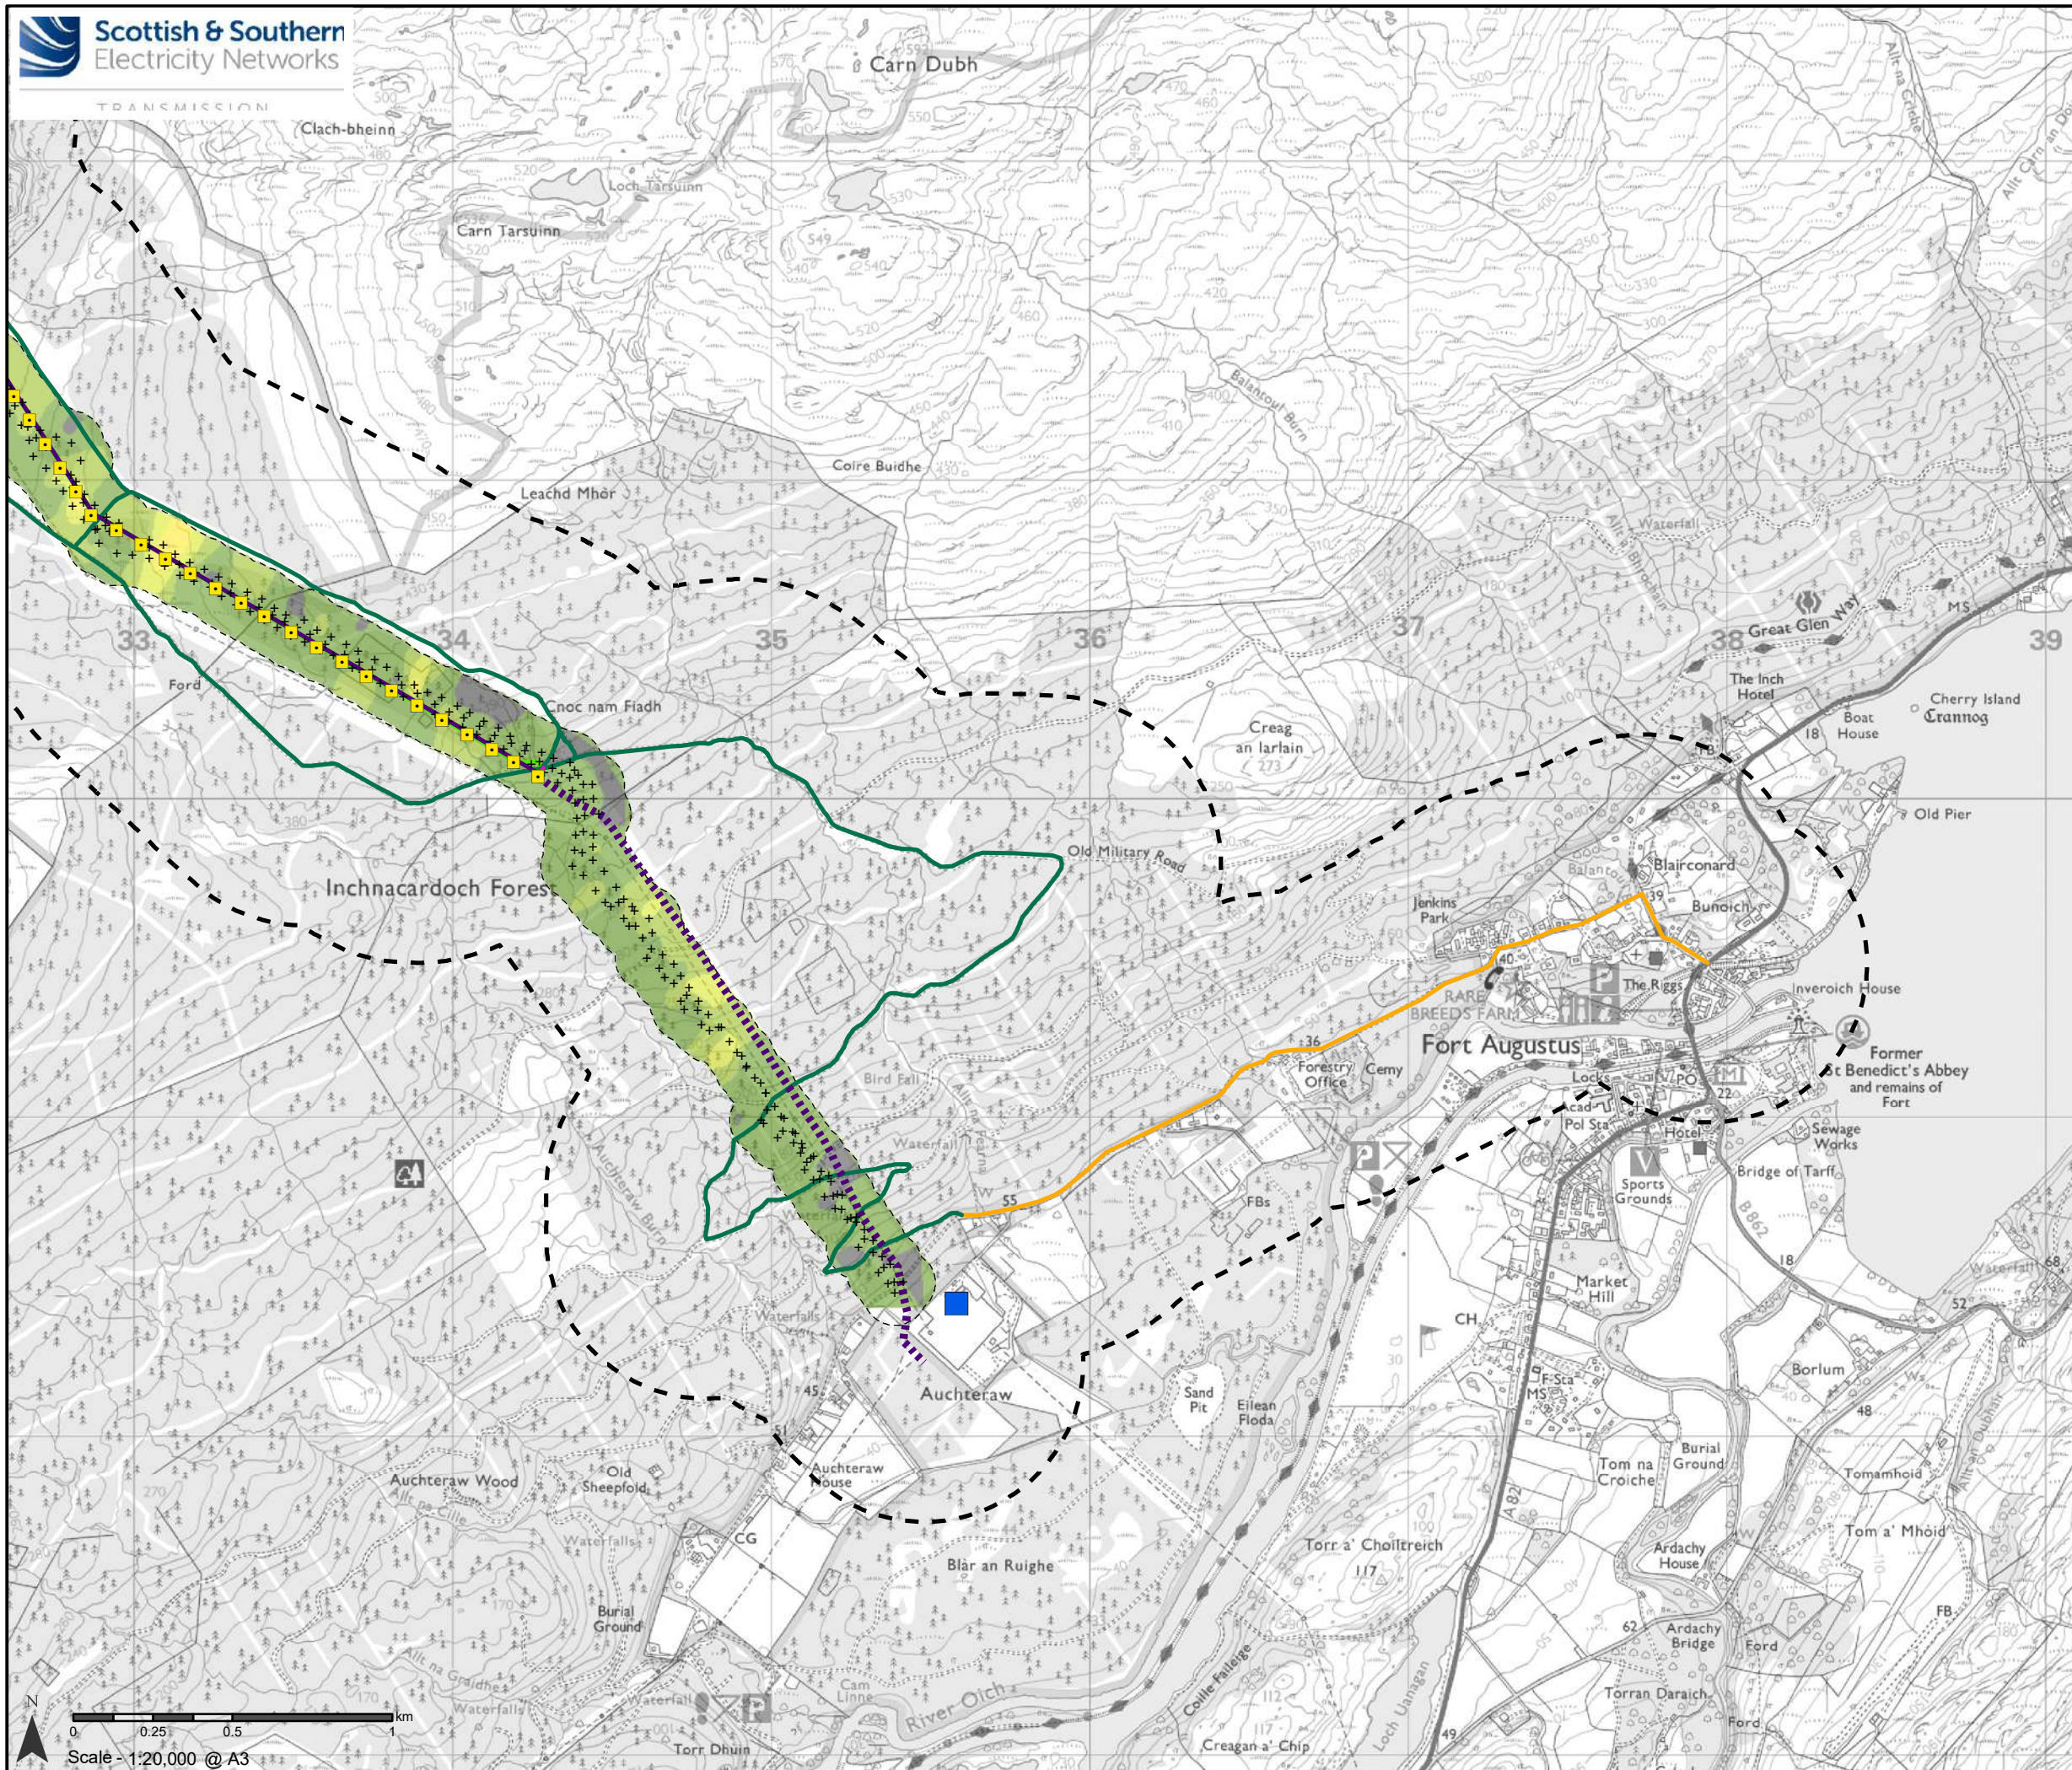

KEY

- Study Area
- Fort Augustus Substation Location
- Preferred Pole Position
- Proposed Underground Cable
- Proposed 132kV Overhead Line
- Existing Public Road or Existing Primary Access
- Existing Secondary Access Track
- Temporary Open Ground Secondary Access Track
- New Permanent Access Track
- + Peat Probe Location

Peat Depth (m)

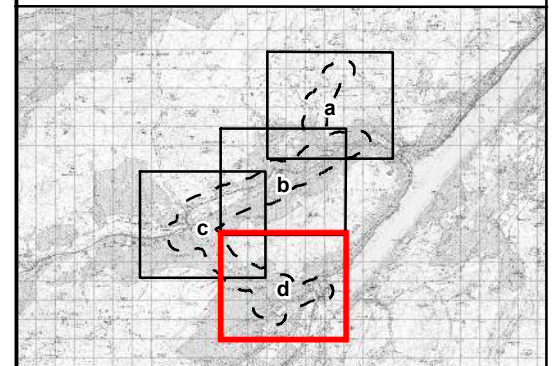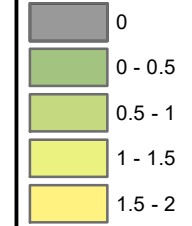

Reproduced by permission of Ordnance Survey on behalf of HMSO.
Crown copyright and database right 2022 all rights reserved.
Ordnance Survey Licence number EL273236.

Project No: LT295
Project: Bhlairaidh Extension Wind Farm
Grid Connection Works
Environmental Appraisal

Title: Figure 7.5d - Peat Depth

Drawn by: SH Date: 03/10/2022

Drawing: 04707.00017.0031.3

