


**KEY**

- Study Area
- Consented Bhlaraidh Extension Wind Farm Substation
- Preferred Pole Position
- Proposed Underground Cable
- Proposed 132kV Overhead Line
- Existing Public Road or Existing Primary Access
- Existing Secondary Access Track
- Temporary Open Ground Secondary Access Track

**Stability Risk**

- Negligible
- Low
- Medium

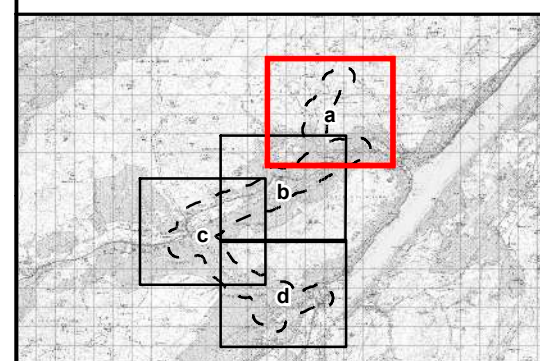


Reproduced by permission of Ordnance Survey on behalf of HMSO.  
Crown copyright and database right 2022 all rights reserved.  
Ordnance Survey Licence number EL273236.

Project No: LT295  
Project: Bhlaraidh Extension Wind Farm  
Grid Connection Works  
Environmental Appraisal

Title: Figure 7.7a - Peat Slide Risk


Drawn by: SH Date: 03/10/2022

Drawing: 04707.00017.0032.3

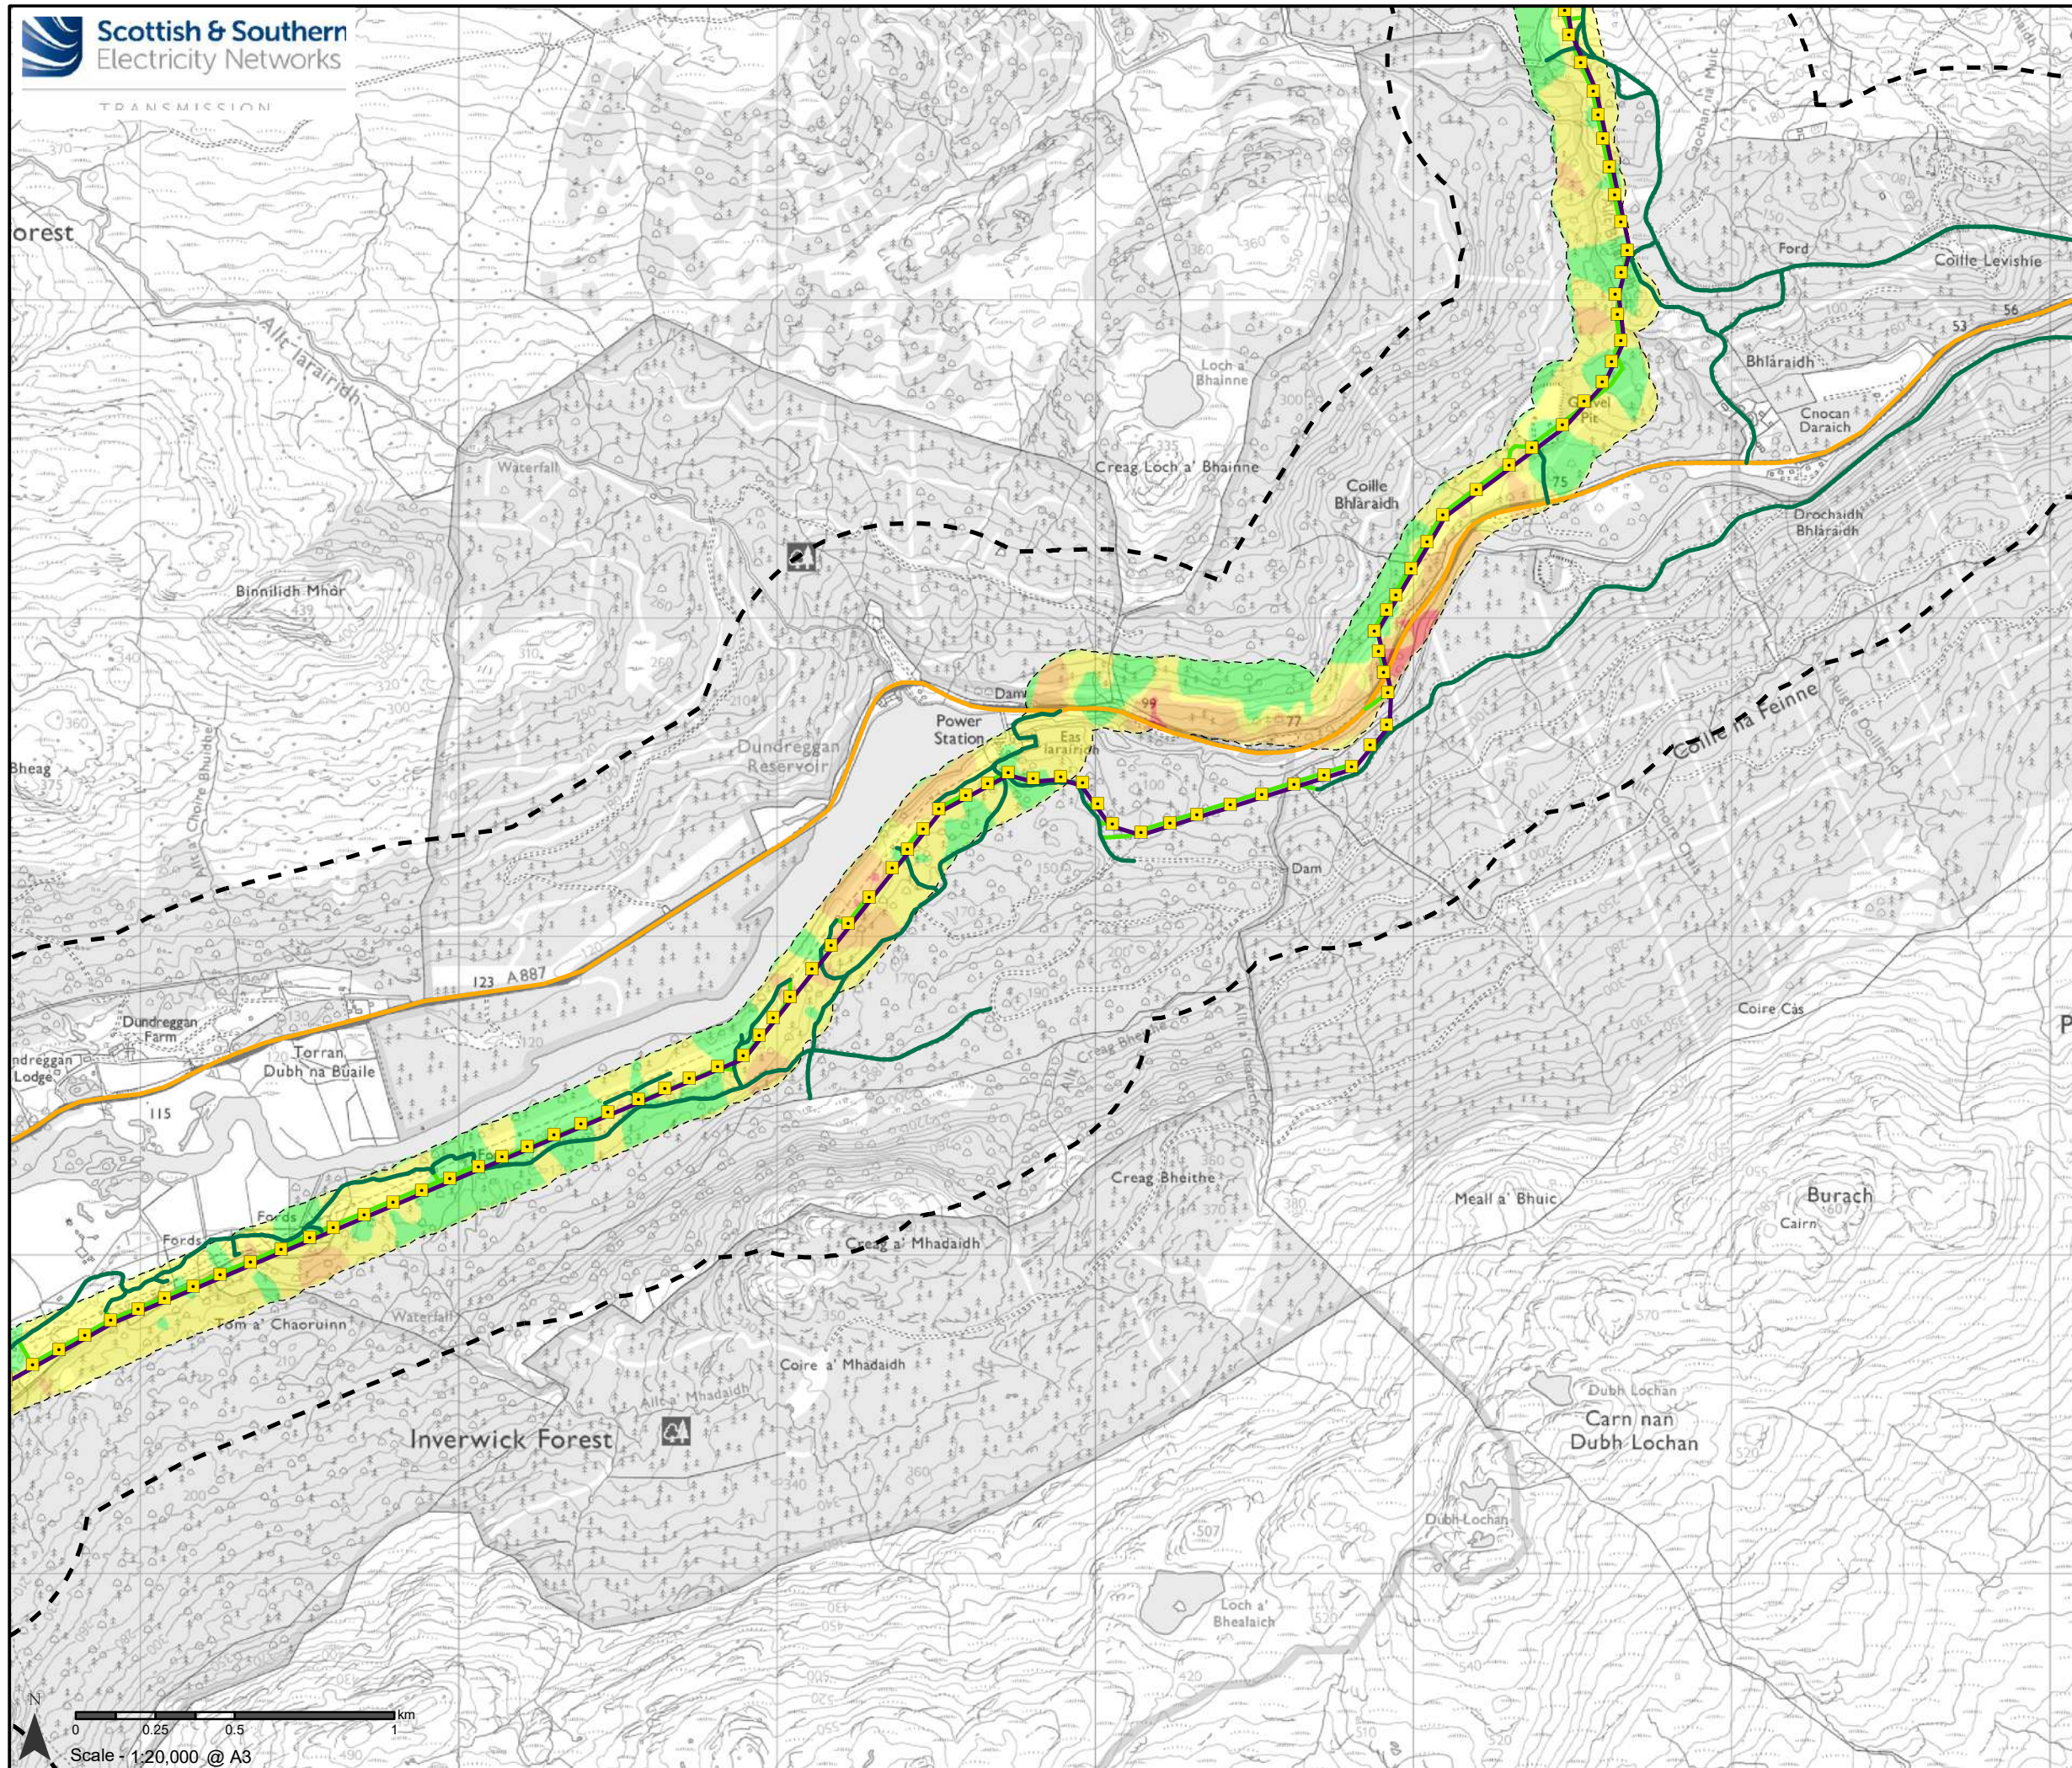

**KEY**

- Study Area
  - Preferred Pole Position
  - Proposed 132kV Overhead Line
  - Existing Public Road or Existing Primary Access
  - Existing Secondary Access Track
  - Temporary Open Ground Secondary Access Track
- Stability Risk**
- Negligible
  - Low
  - Medium
  - High

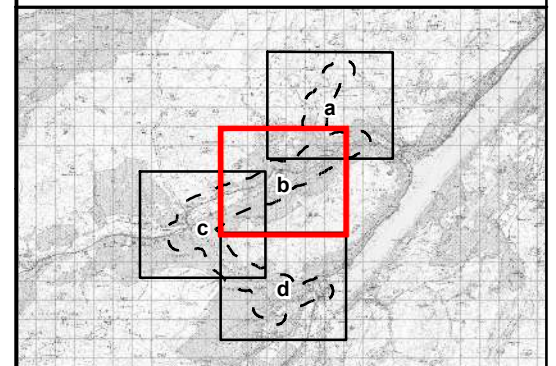


Reproduced by permission of Ordnance Survey on behalf of HMSO.  
Crown copyright and database right 2022 all rights reserved.  
Ordnance Survey Licence number EL273236.


Project No: LT295  
Project: Bhlaraich Extension Wind Farm  
Grid Connection Works  
Environmental Appraisal

Title: Figure 7.7b - Peat Slide Risk

Drawn by: SH Date: 03/10/2022

Drawing: 04707.00017.0032.3

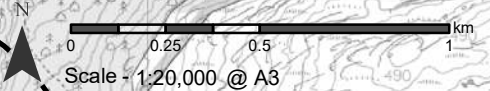

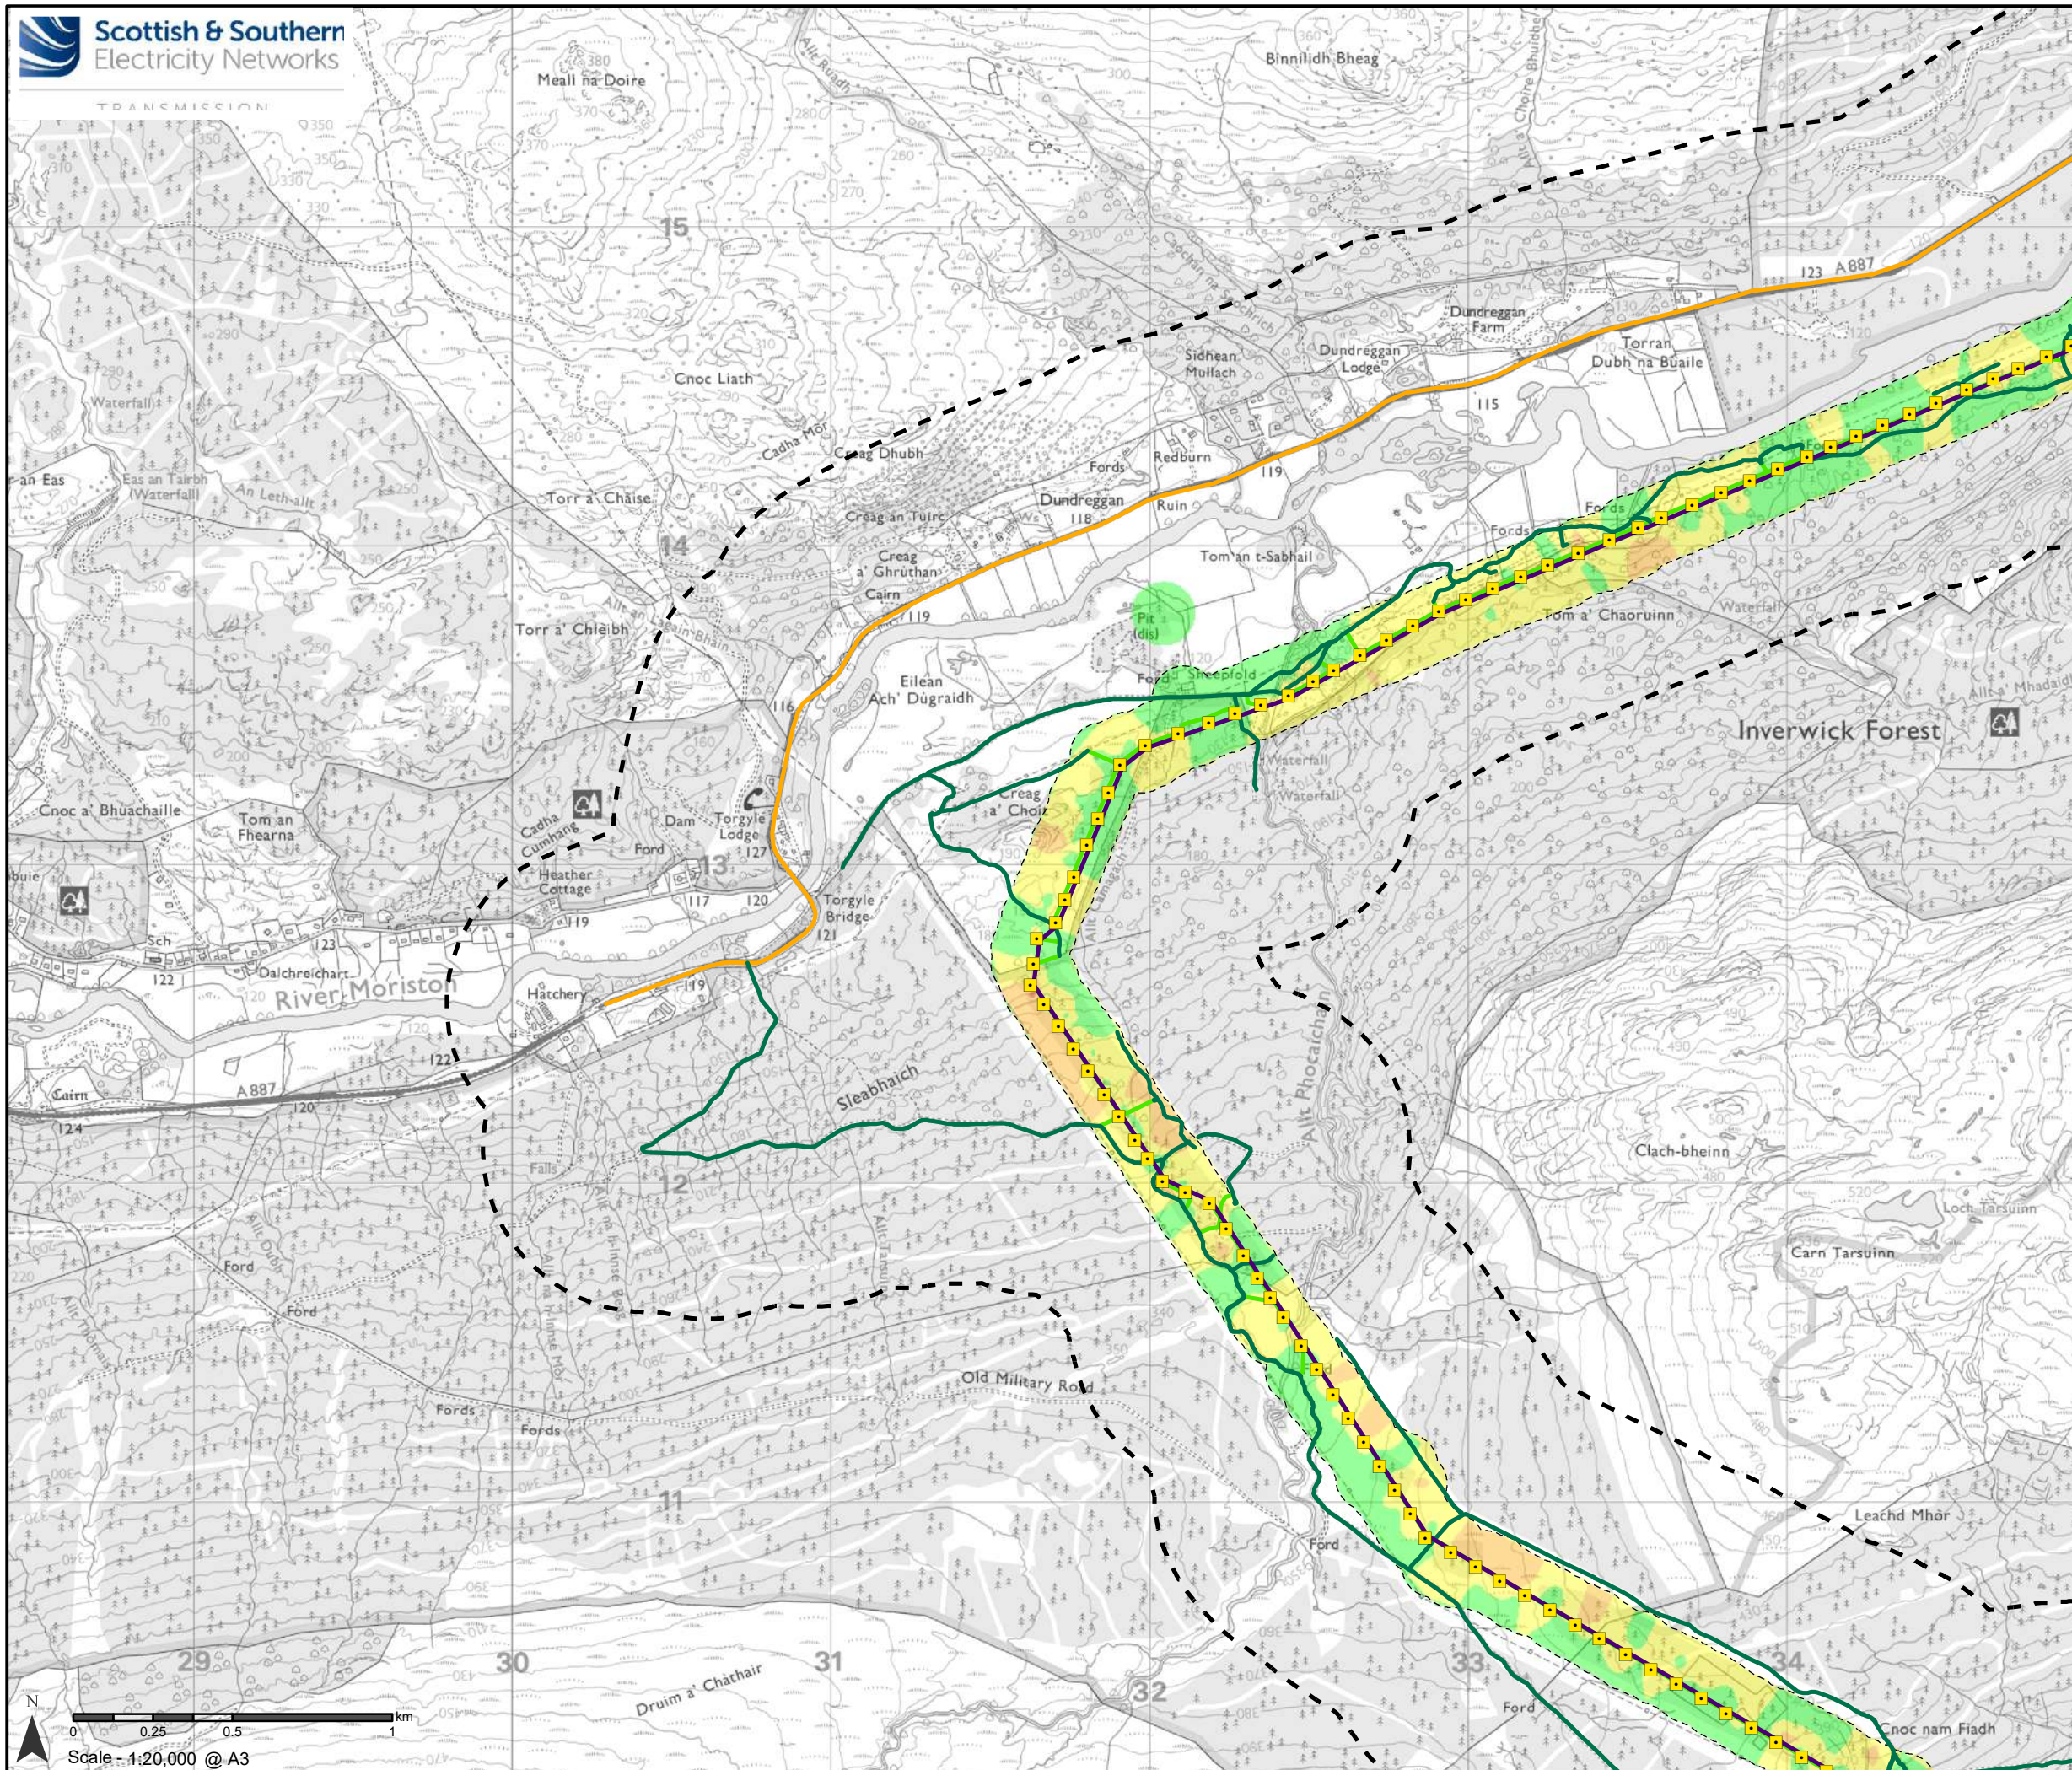


**KEY**

- Study Area
- Preferred Pole Position
- Proposed 132kV Overhead Line
- Existing Public Road or Existing Primary Access
- Existing Secondary Access Track
- Temporary Open Ground Secondary Access Track

**Stability Risk**

- Negligible
- Low
- Medium
- High

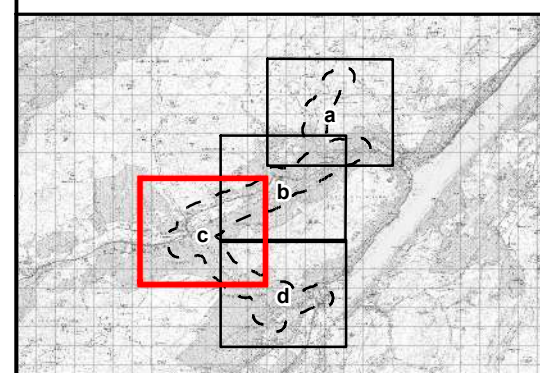


Reproduced by permission of Ordnance Survey on behalf of HMSO.  
Crown copyright and database right 2022 all rights reserved.  
Ordnance Survey Licence number EL273236.

Project No: LT295  
Project: Bhlaraich Extension Wind Farm  
Grid Connection Works  
Environmental Appraisal

Title: Figure 7.7c - Peat Slide Risk

Drawn by: SH Date: 03/10/2022  
Drawing: 04707.00017.0032.3

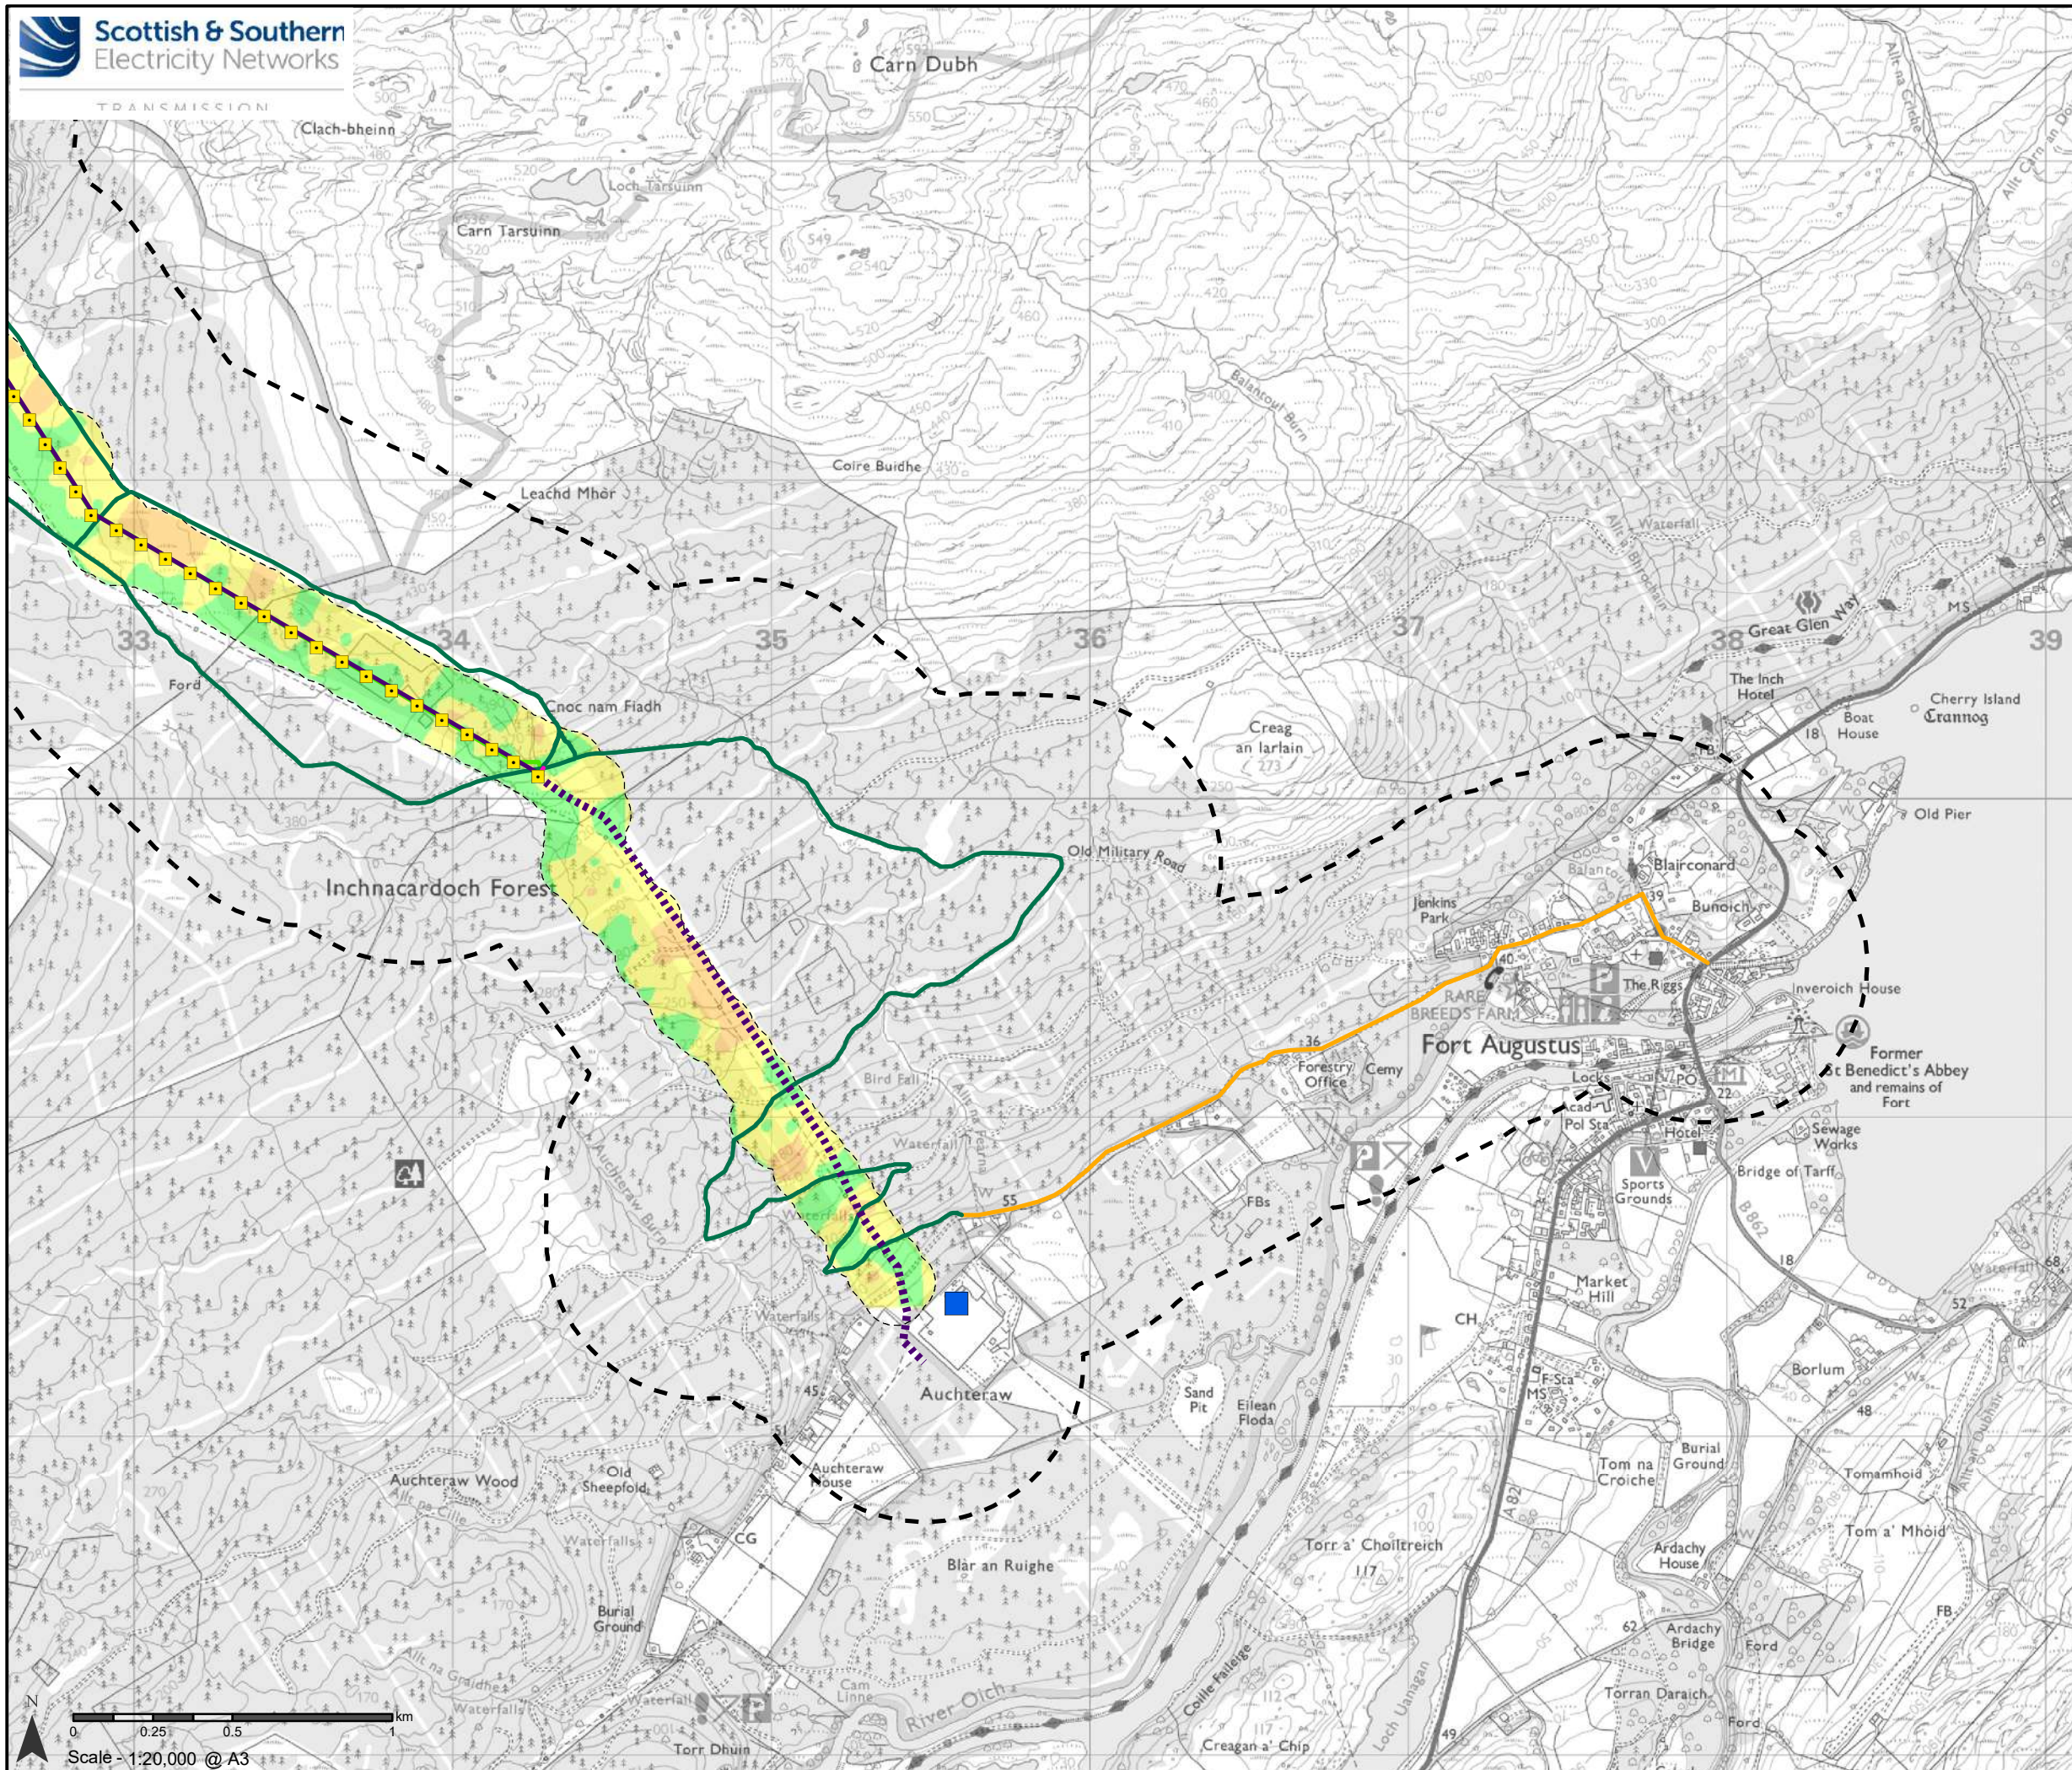


**KEY**

- Study Area
- Fort Augustus Substation Location
- Preferred Pole Position
- Proposed Underground Cable
- Proposed 132kV Overhead Line
- Existing Public Road or Existing Primary Access
- Existing Secondary Access Track
- Temporary Open Ground Secondary Access Track
- New Permanent Access Track

**Stability Risk**

- Negligible
- Low
- Medium
- High

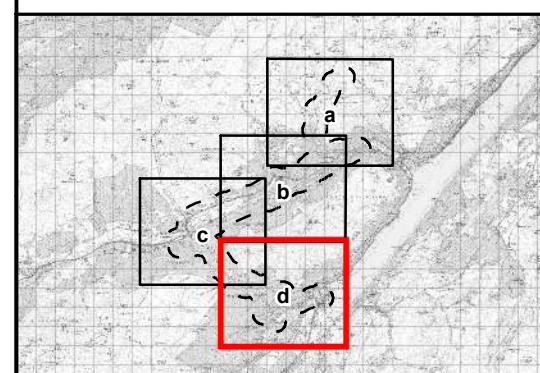

Reproduced by permission of Ordnance Survey on behalf of HMSO.  
Crown copyright and database right 2022 all rights reserved.  
Ordnance Survey Licence number EL273236.

Project No: LT295  
Project: Bhlairaidh Extension Wind Farm  
Grid Connection Works  
Environmental Appraisal

Title: Figure 7.7d - Peat Slide Risk

Drawn by: SH Date: 03/10/2022  
Drawing: 04707.00017.0032.3

Scale 1:20,000 @ A3