
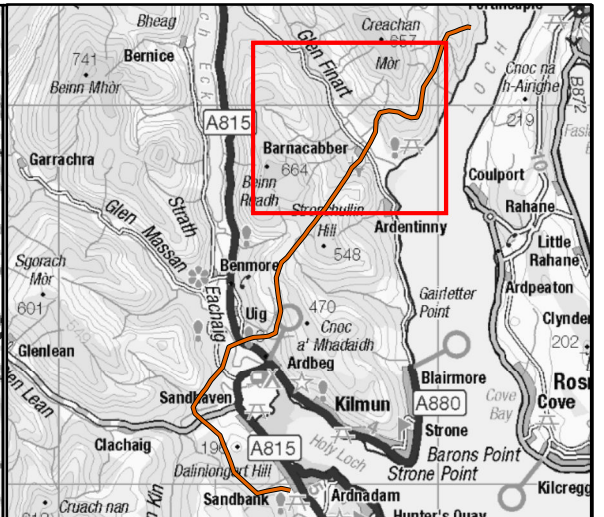


Date Saved: 30/01/2023
 Document Path: \\uk.wspgroup.com\central_data\Projects\700789x\700789x\170078098 - LT193 Dumnon to Whistfield EIA\04 WIP\Hydrology\Figures\Figure 10.5_Private_Water_Supplies_230127.mxd

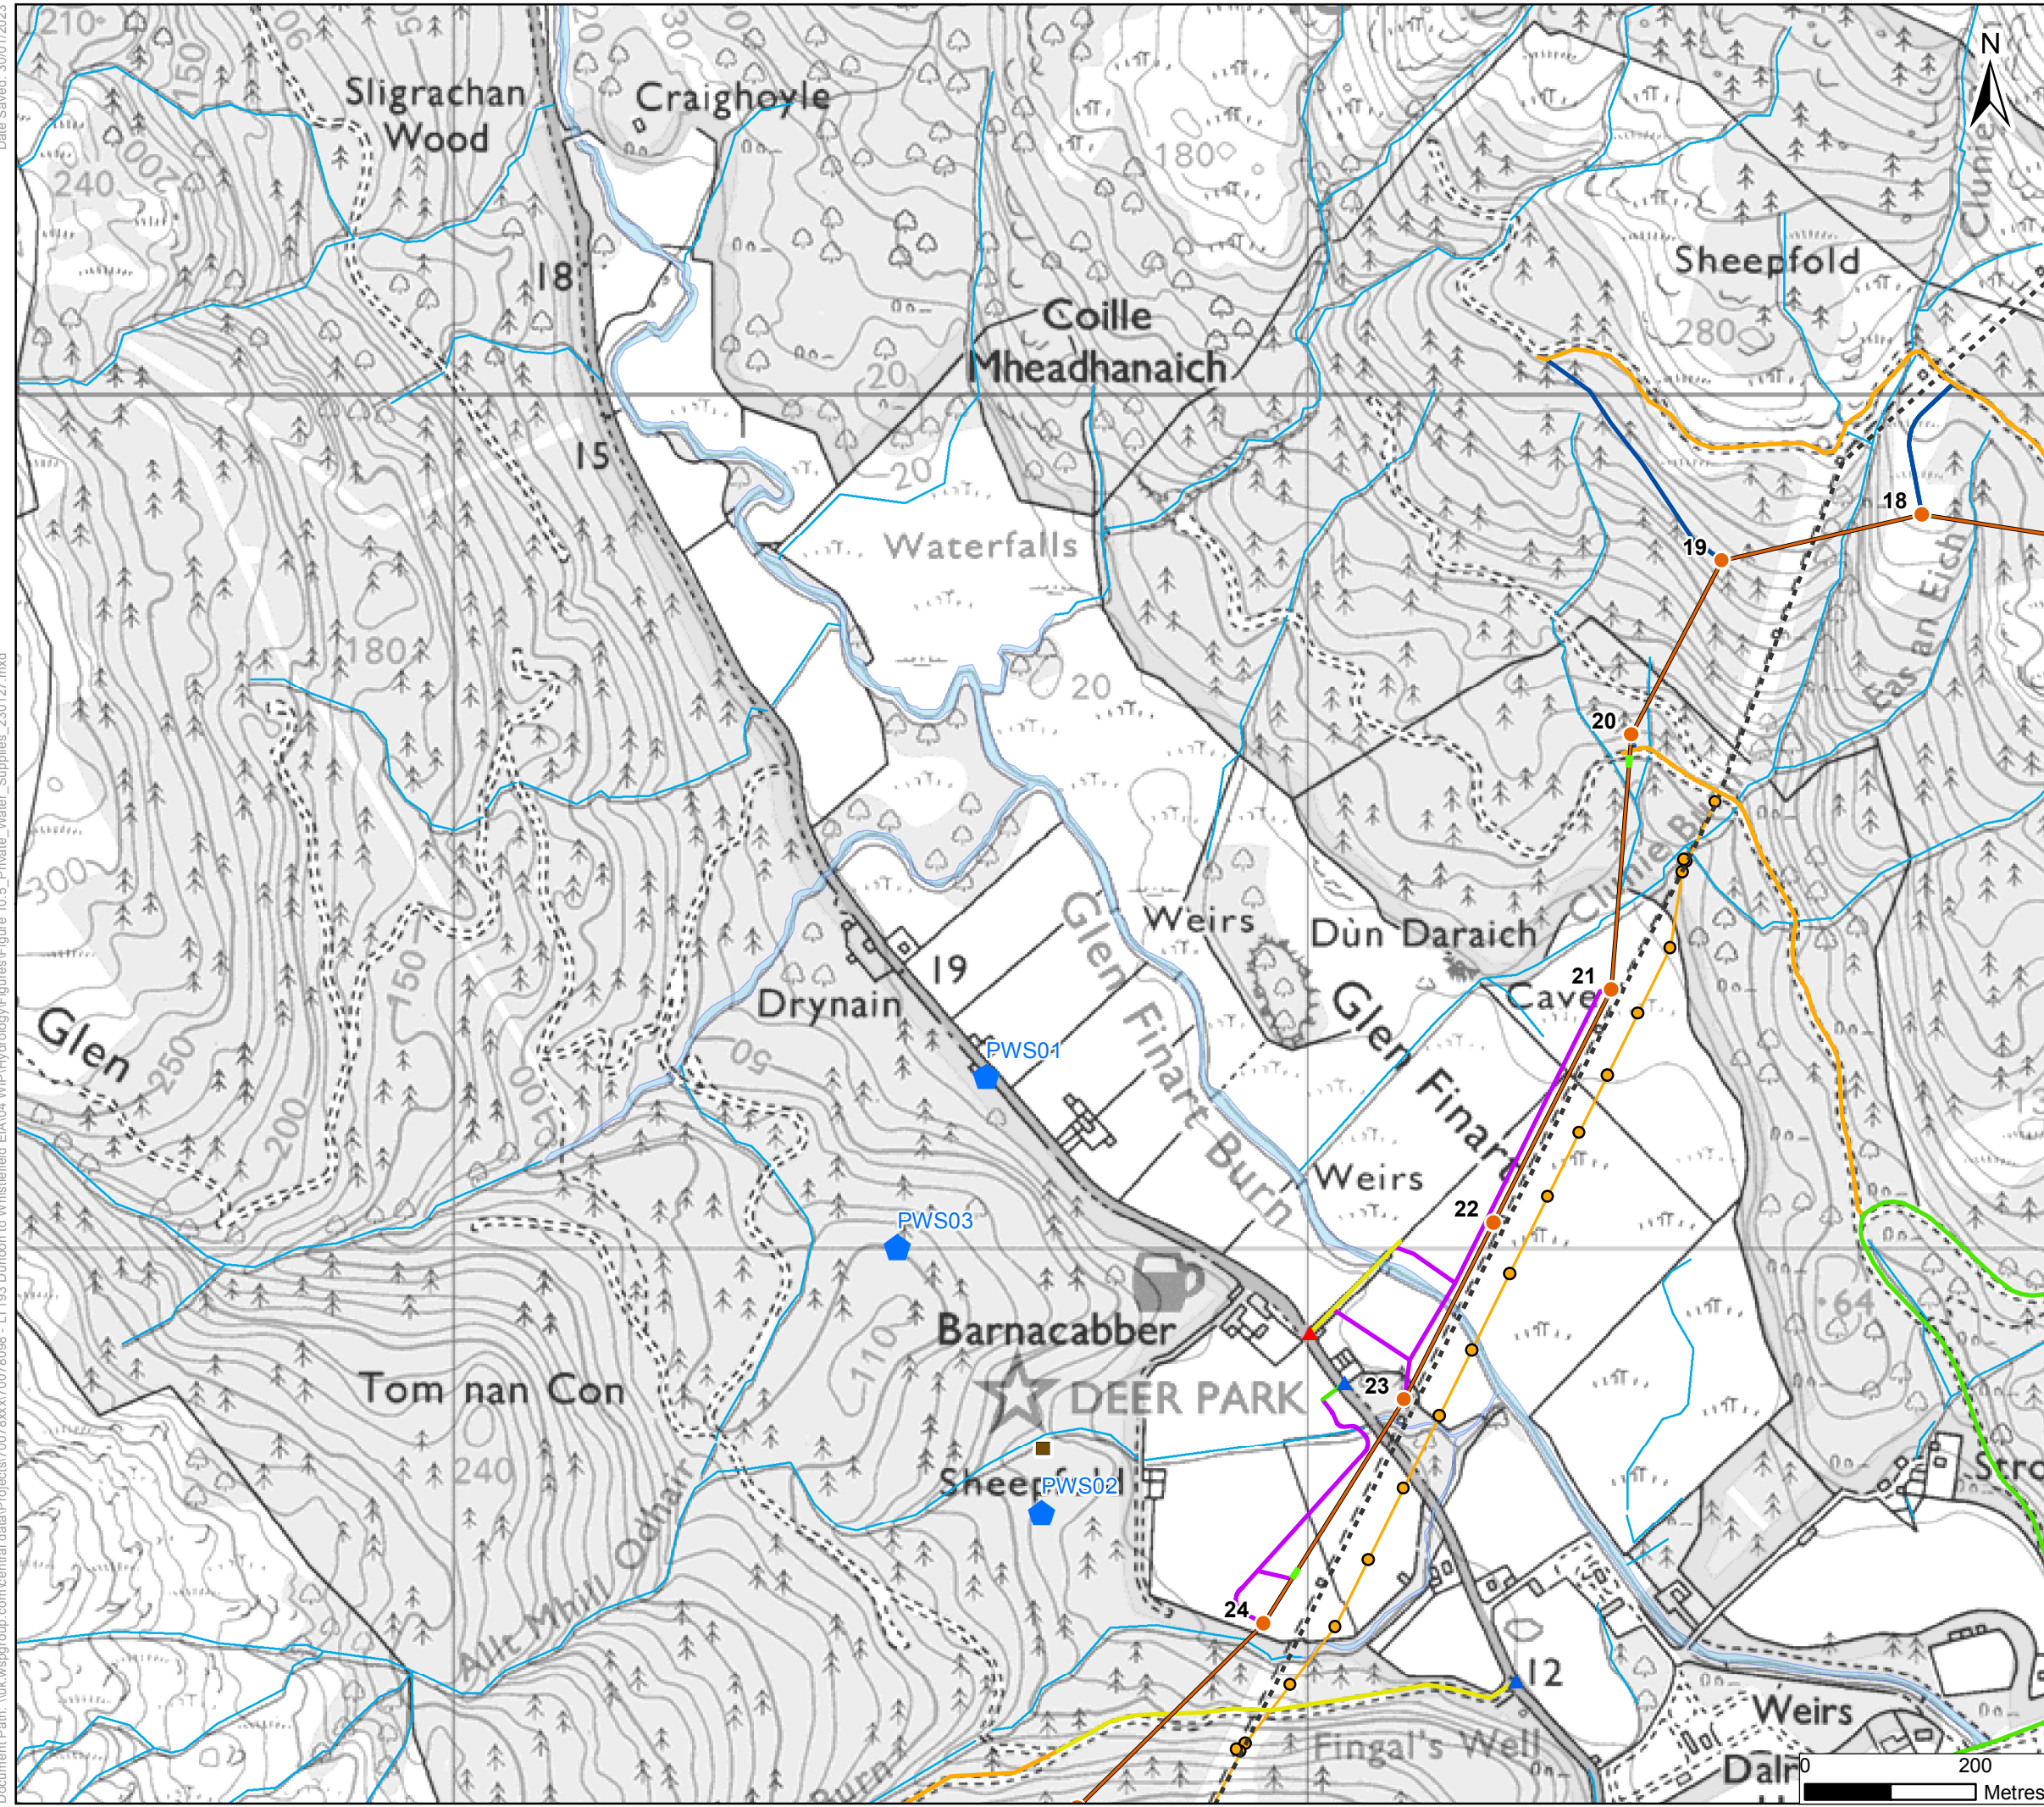

Key

- Existing OHL
- Proposed OHL Alignment
- Proposed Tower Position
- Temporary Diversion
- Temporary Diversion Structure
- Borrow Pit Search Area
- Proposed Conductor Pulling Area (EPZ)
- Proposed Retained Access Track
- Proposed Access – Temporary
- Existing Track (No Upgrades Required - Good Condition)
- Existing Track (Upgrades Required - Fair Condition)
- Existing Track (Upgrades Required - Poor Condition)
- Existing Track (Upgrades Required - Very Poor Condition)
- ▲ Existing Bellmouth - Minimal Work Required
- ▲ Proposed Bellmouth Required - Temporary
- ▲ Proposed Bellmouth Required - Permanent
- OS Watercourse (1:10,000)
- OS Water Body (1:10,000)

Private Water Supplies

- PWS01 - Drynain/Clunie/Kerry Fern
- PWS02 - Barnacabber
- PWS03 - Glenfinart
- PWS04 - Ballochyle
- PWS05 - Ballochyle 2
- Private Water Supplies Tanks



Client:  **Scottish & Southern**
 Electricity Networks

TRANSMISSION

Project: **Dunoon to Loch Long 132kV OHL Rebuild**

Title: **Figure 10.5: Private Water Supplies Sheet 1 of 2**

Date: 30/01/2023 Scale: 7,500 @ A3
 Drawn: MIG Checked: SB Approved: SM

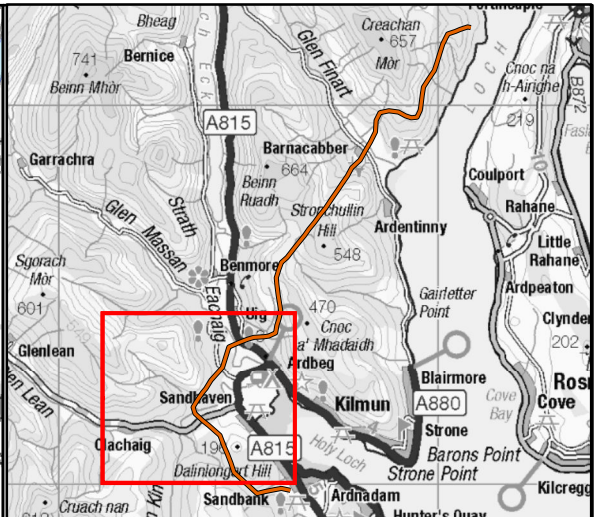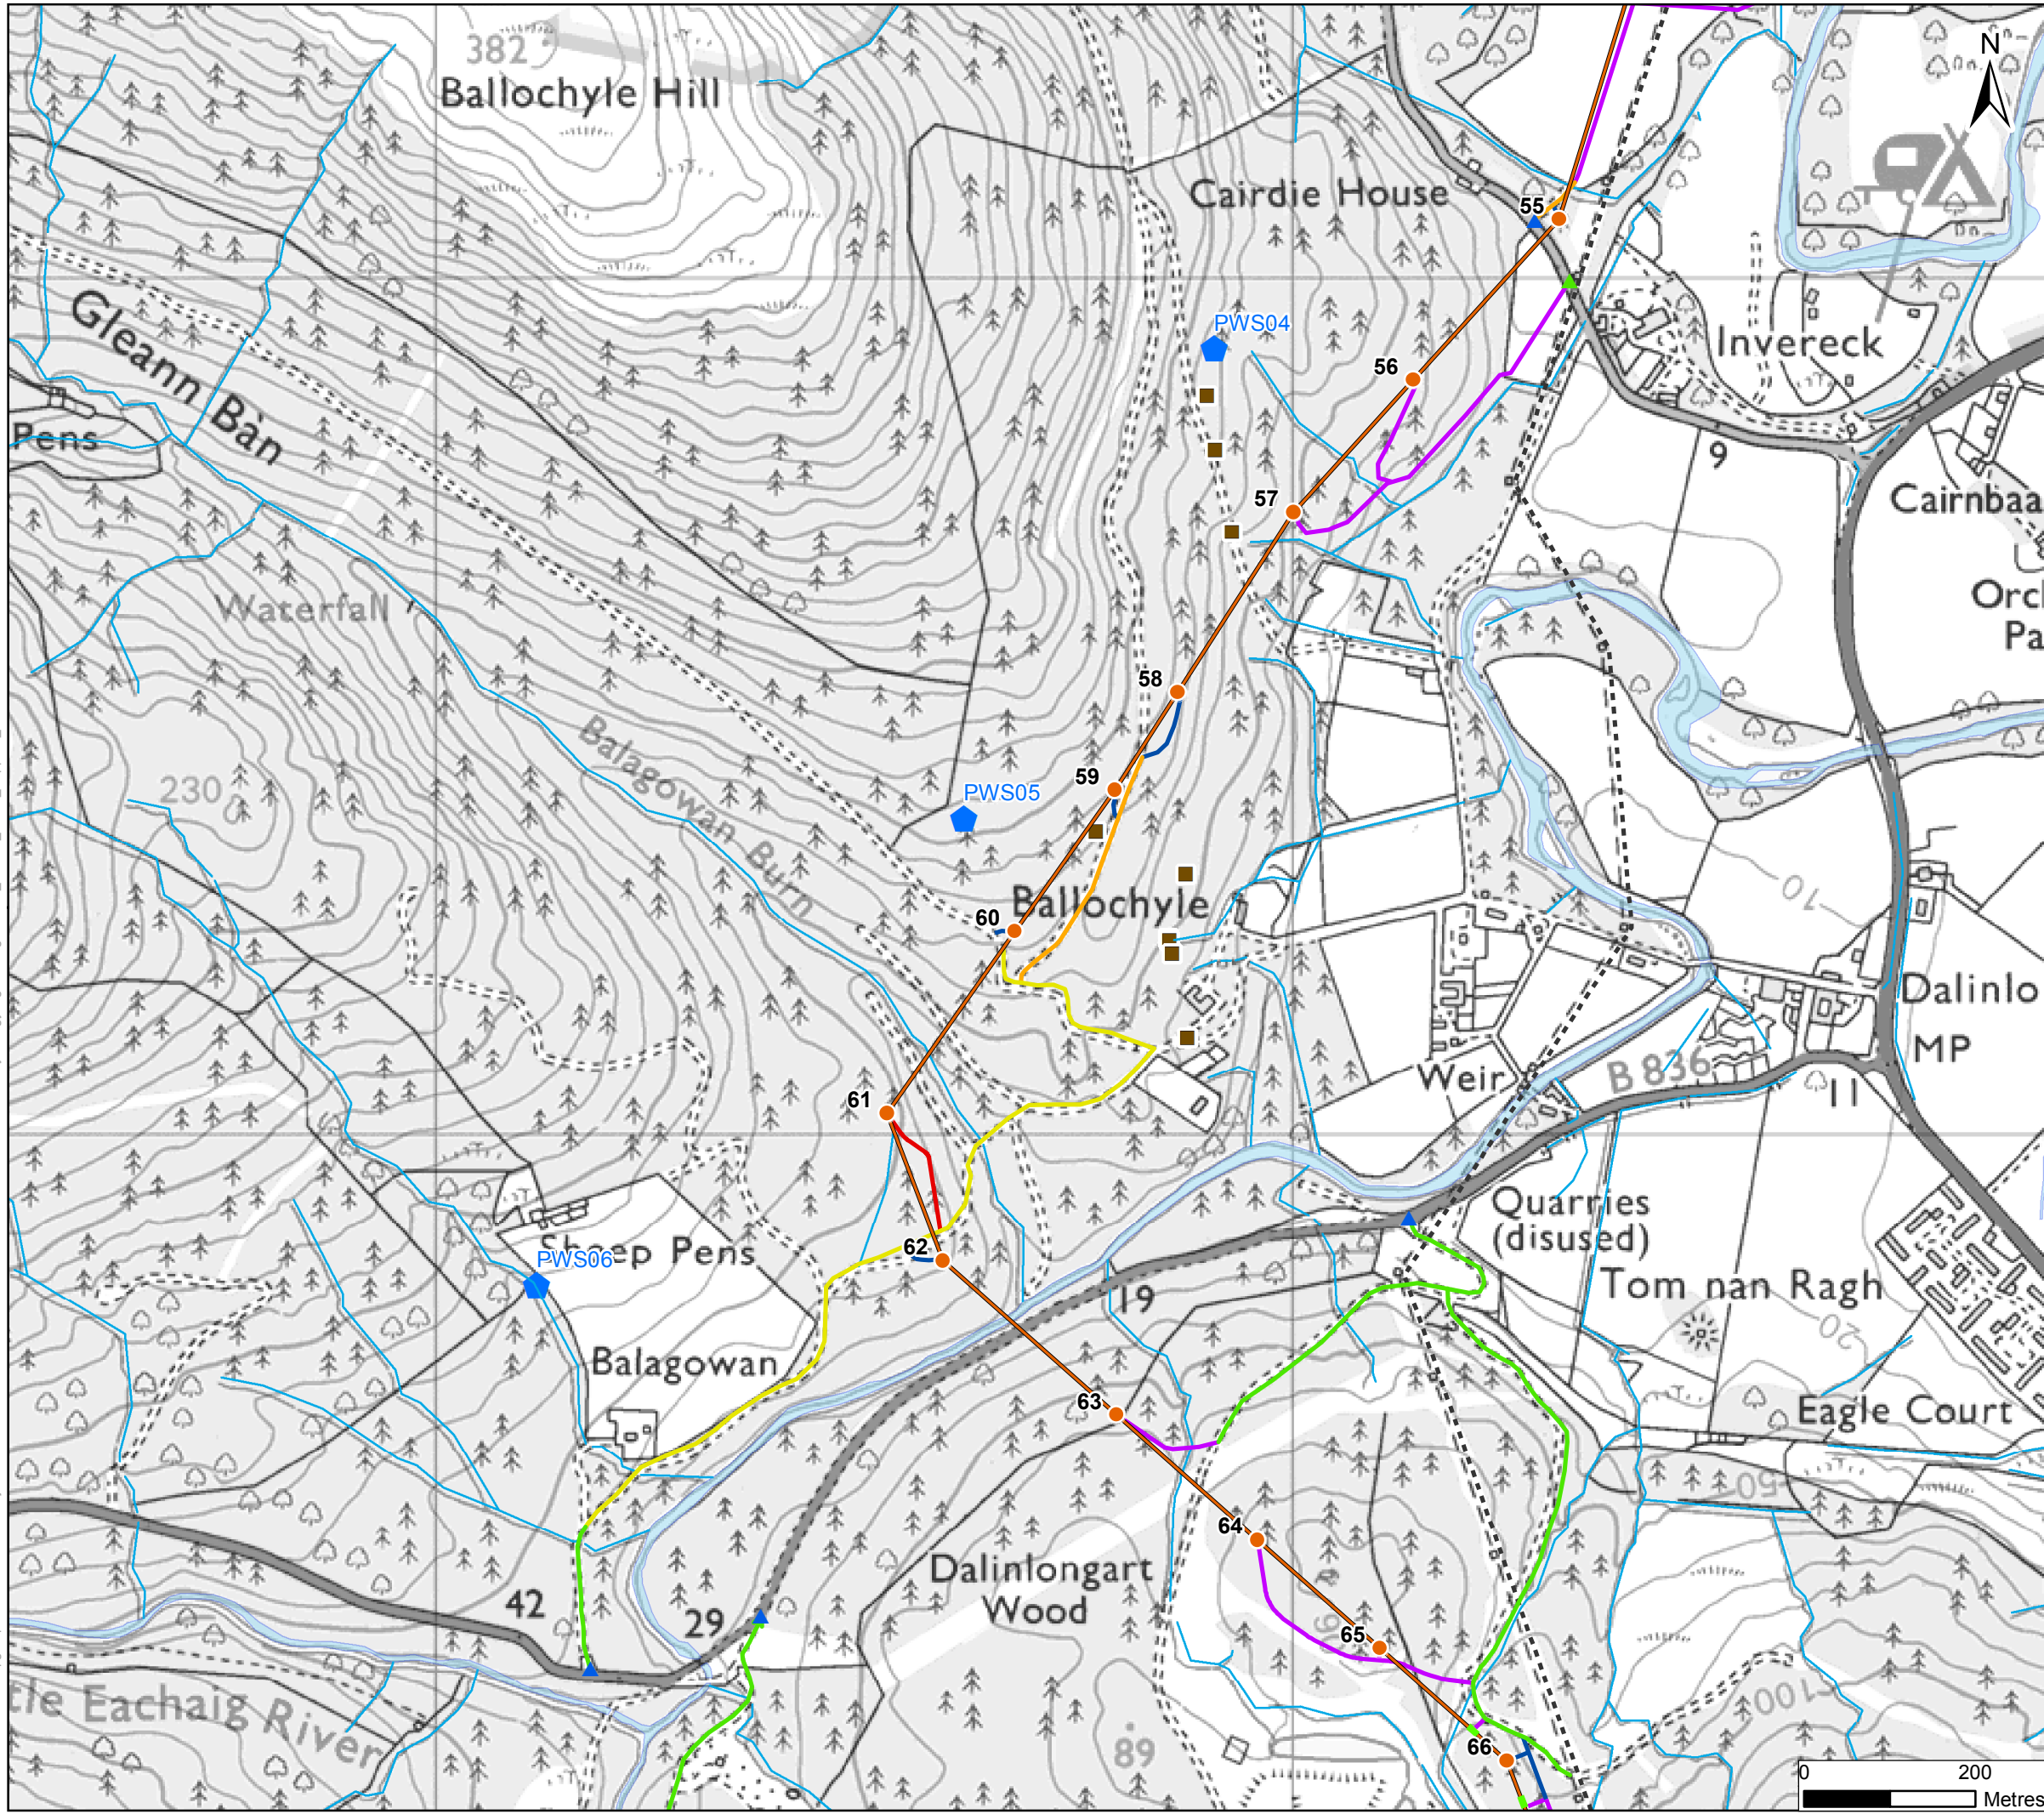

Key

- - - Existing OHL
- Proposed OHL Alignment
- Proposed Tower Position
- Temporary Diversion
- Temporary Diversion Structure
- Borrow Pit Search Area
- Proposed Conductor Pulling Area (EPZ)
- Proposed Retained Access Track
- Proposed Access – Temporary
- Existing Track (No Upgrades Required - Good Condition)
- Existing Track (Upgrades Required - Fair Condition)
- Existing Track (Upgrades Required - Poor Condition)
- Existing Track (Upgrades Required - Very Poor Condition)
- ▲ Existing Bellmouth - Minimal Work Required
- ▲ Proposed Bellmouth Required - Temporary
- ▲ Proposed Bellmouth Required - Permanent
- OS Watercourse (1:10,000)
- OS Water Body (1:10,000)

Private Water Supplies

- PWS01 - Drynain/Clunie/Kerry Fern
- PWS02 - Barnacaber
- PWS03 - Glenfinart
- PWS04 - Ballochyle
- PWS05 - Ballochyle 2
- Private Water Supplies Tanks

Client:  **Scottish & Southern**
Electricity Networks
TRANSMISSION

Project: **Dunoon to Loch Long 132kV OHL Rebuild**

Title: **Figure 10.5: Private Water Supplies**
Sheet 2 of 2

Date: 30/01/2023 Scale: 7,500 @ A3
Drawn: MIG Checked: SB Approved: SM