

**Key**

- Tower 15 on Whistlefield - Dunoon 132kV OHL
- Existing OHL
- Proposed Route (at conclusion of formal routing stage)
- Section 1 Preferred Alignment
- Section 2 Preferred Alignment
- Other Alignments
- - - Section Split


0 250 500  
Metres

Client: **Scottish & Southern**  
Electricity Networks

Project: **Dunoon to Loch Long 132kV OHL Rebuild**


Title: **Figure 2.3**  
**Alignment Options and Preferred Alignment**  
Sheet 1 of 4

Date: 11/16/2022 Scale: 18,000 @ A3  
Drawn: MAL Checked: JA Approved: SM

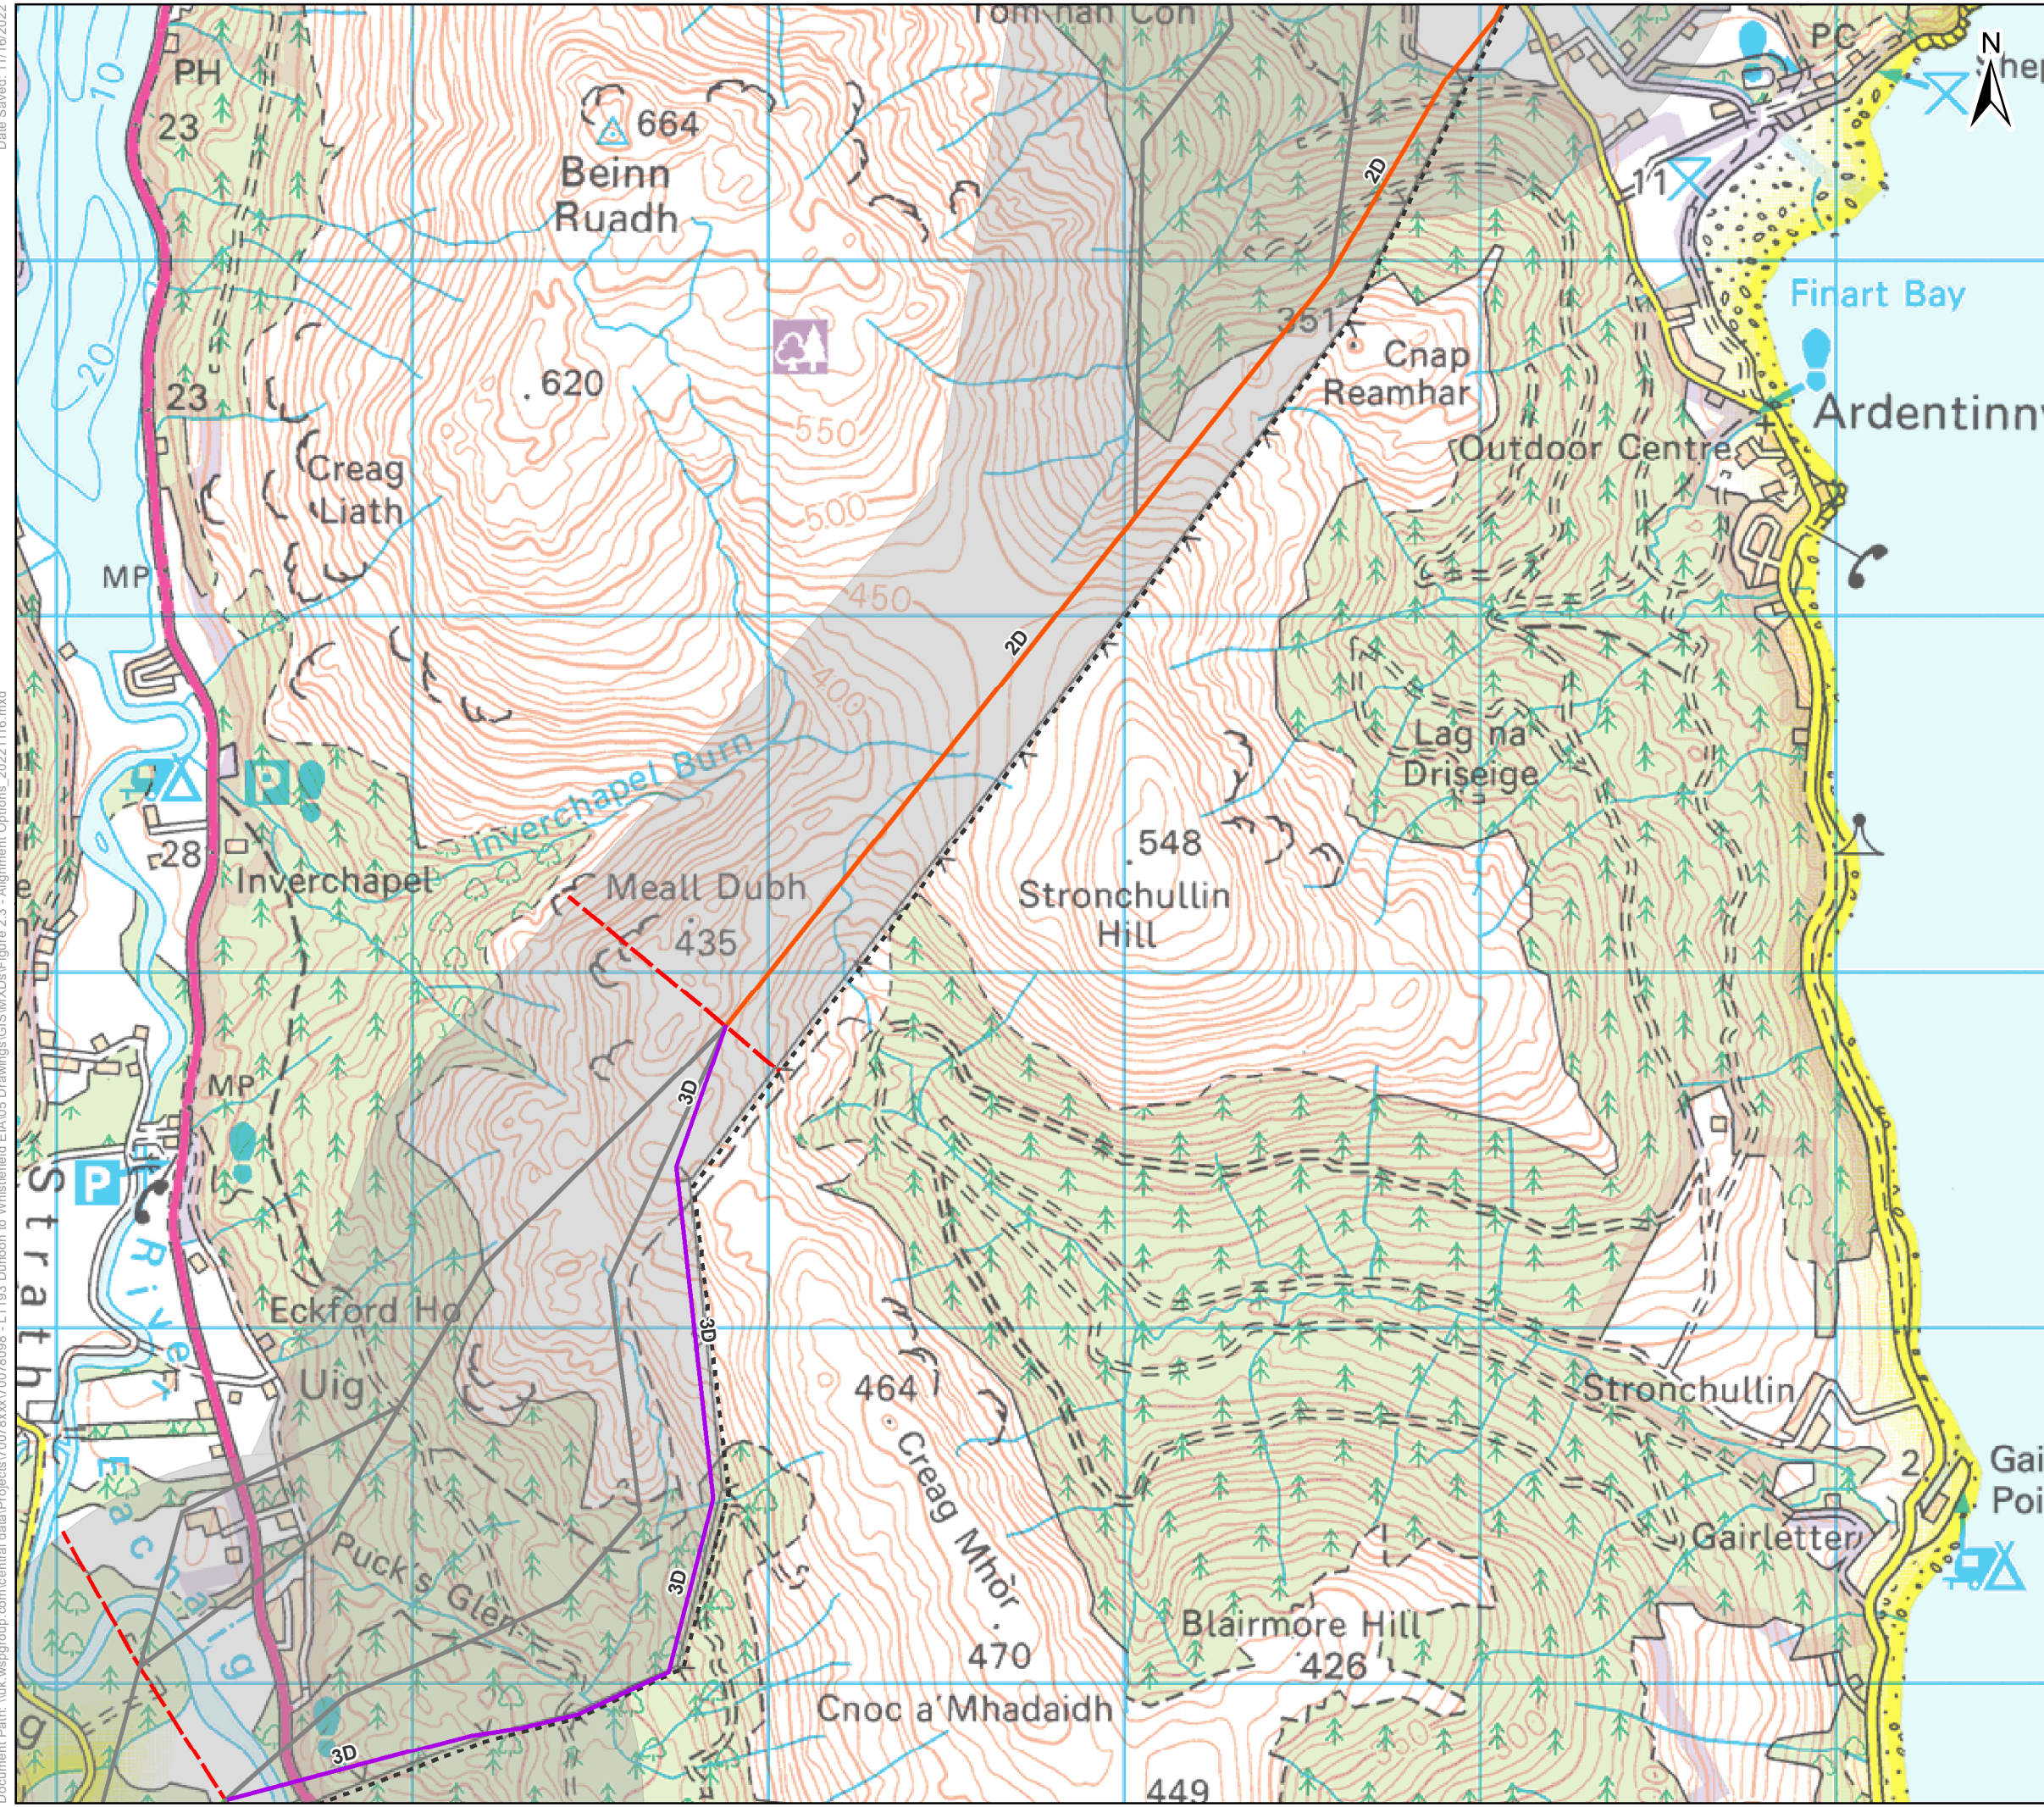

**Key**

- Existing OHL
- █ Proposed Route (at conclusion of formal routing stage)
- Section 2 Preferred Alignment
- Section 3 Preferred Alignment
- Section 4 Preferred Alignment
- Other Alignments
- - - Section Split

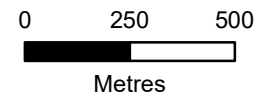


Client: **Scottish & Southern Electricity Networks**  
TRANSMISSION

Project: **Dunoon to Loch Long 132kV OHL Rebuild**


Title: **Figure 2.3 Alignment Options and Preferred Alignment Sheet 2 of 4**

Date: 11/16/2022      Scale: 18,000 @ A3  
 Drawn: MAL      Checked: JA      Approved: SM

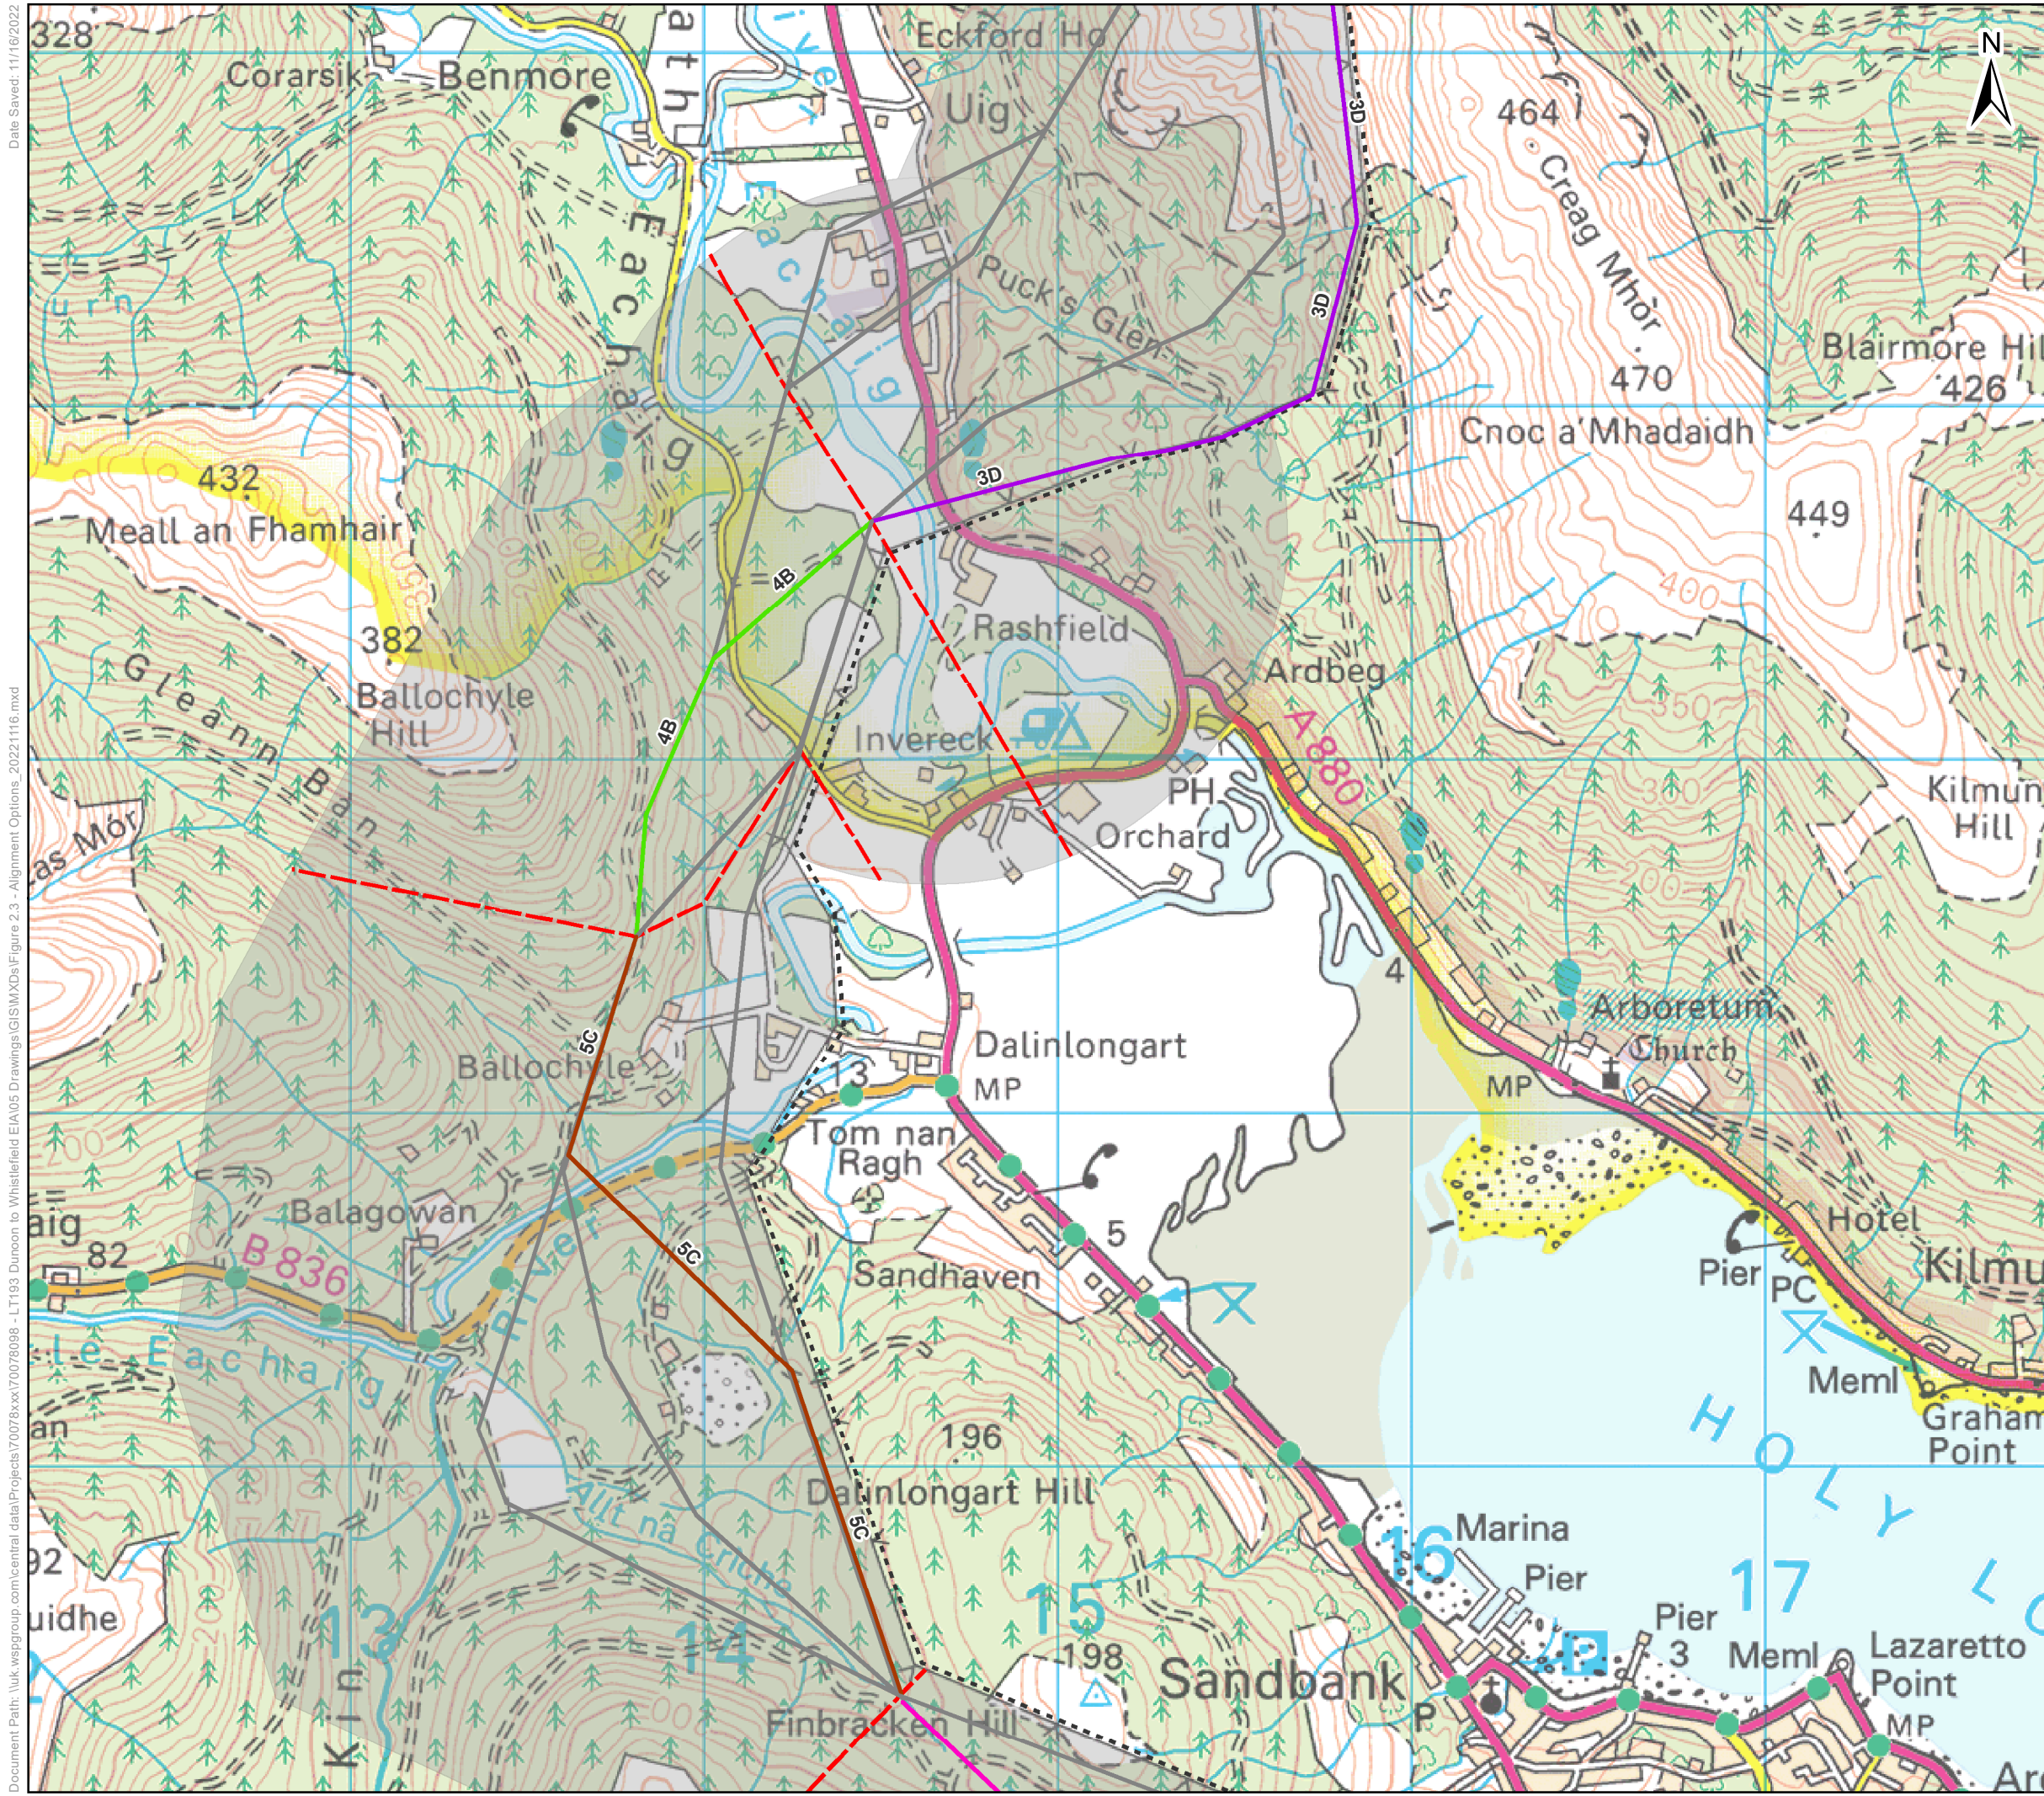

**Key**

- - - Existing OHL
- Proposed Route (at conclusion of formal routing stage)
- Section 3 Preferred Alignment
- Section 4 Preferred Alignment
- Section 5 Preferred Alignment
- Section 6 Preferred Alignment
- Other Alignments
- - - Section Split

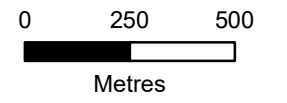

Client: Scottish & Southern Electricity Networks


TRANSMISSION

Project: Dunoon to Loch Long 132kV OHL Rebuild

Title: Figure 2.3 Alignment Options and Preferred Alignment Sheet 3 of 4


Date: 11/16/2022 Scale: 18,000 @ A3

Drawn: MAL Checked: JA Approved: SM

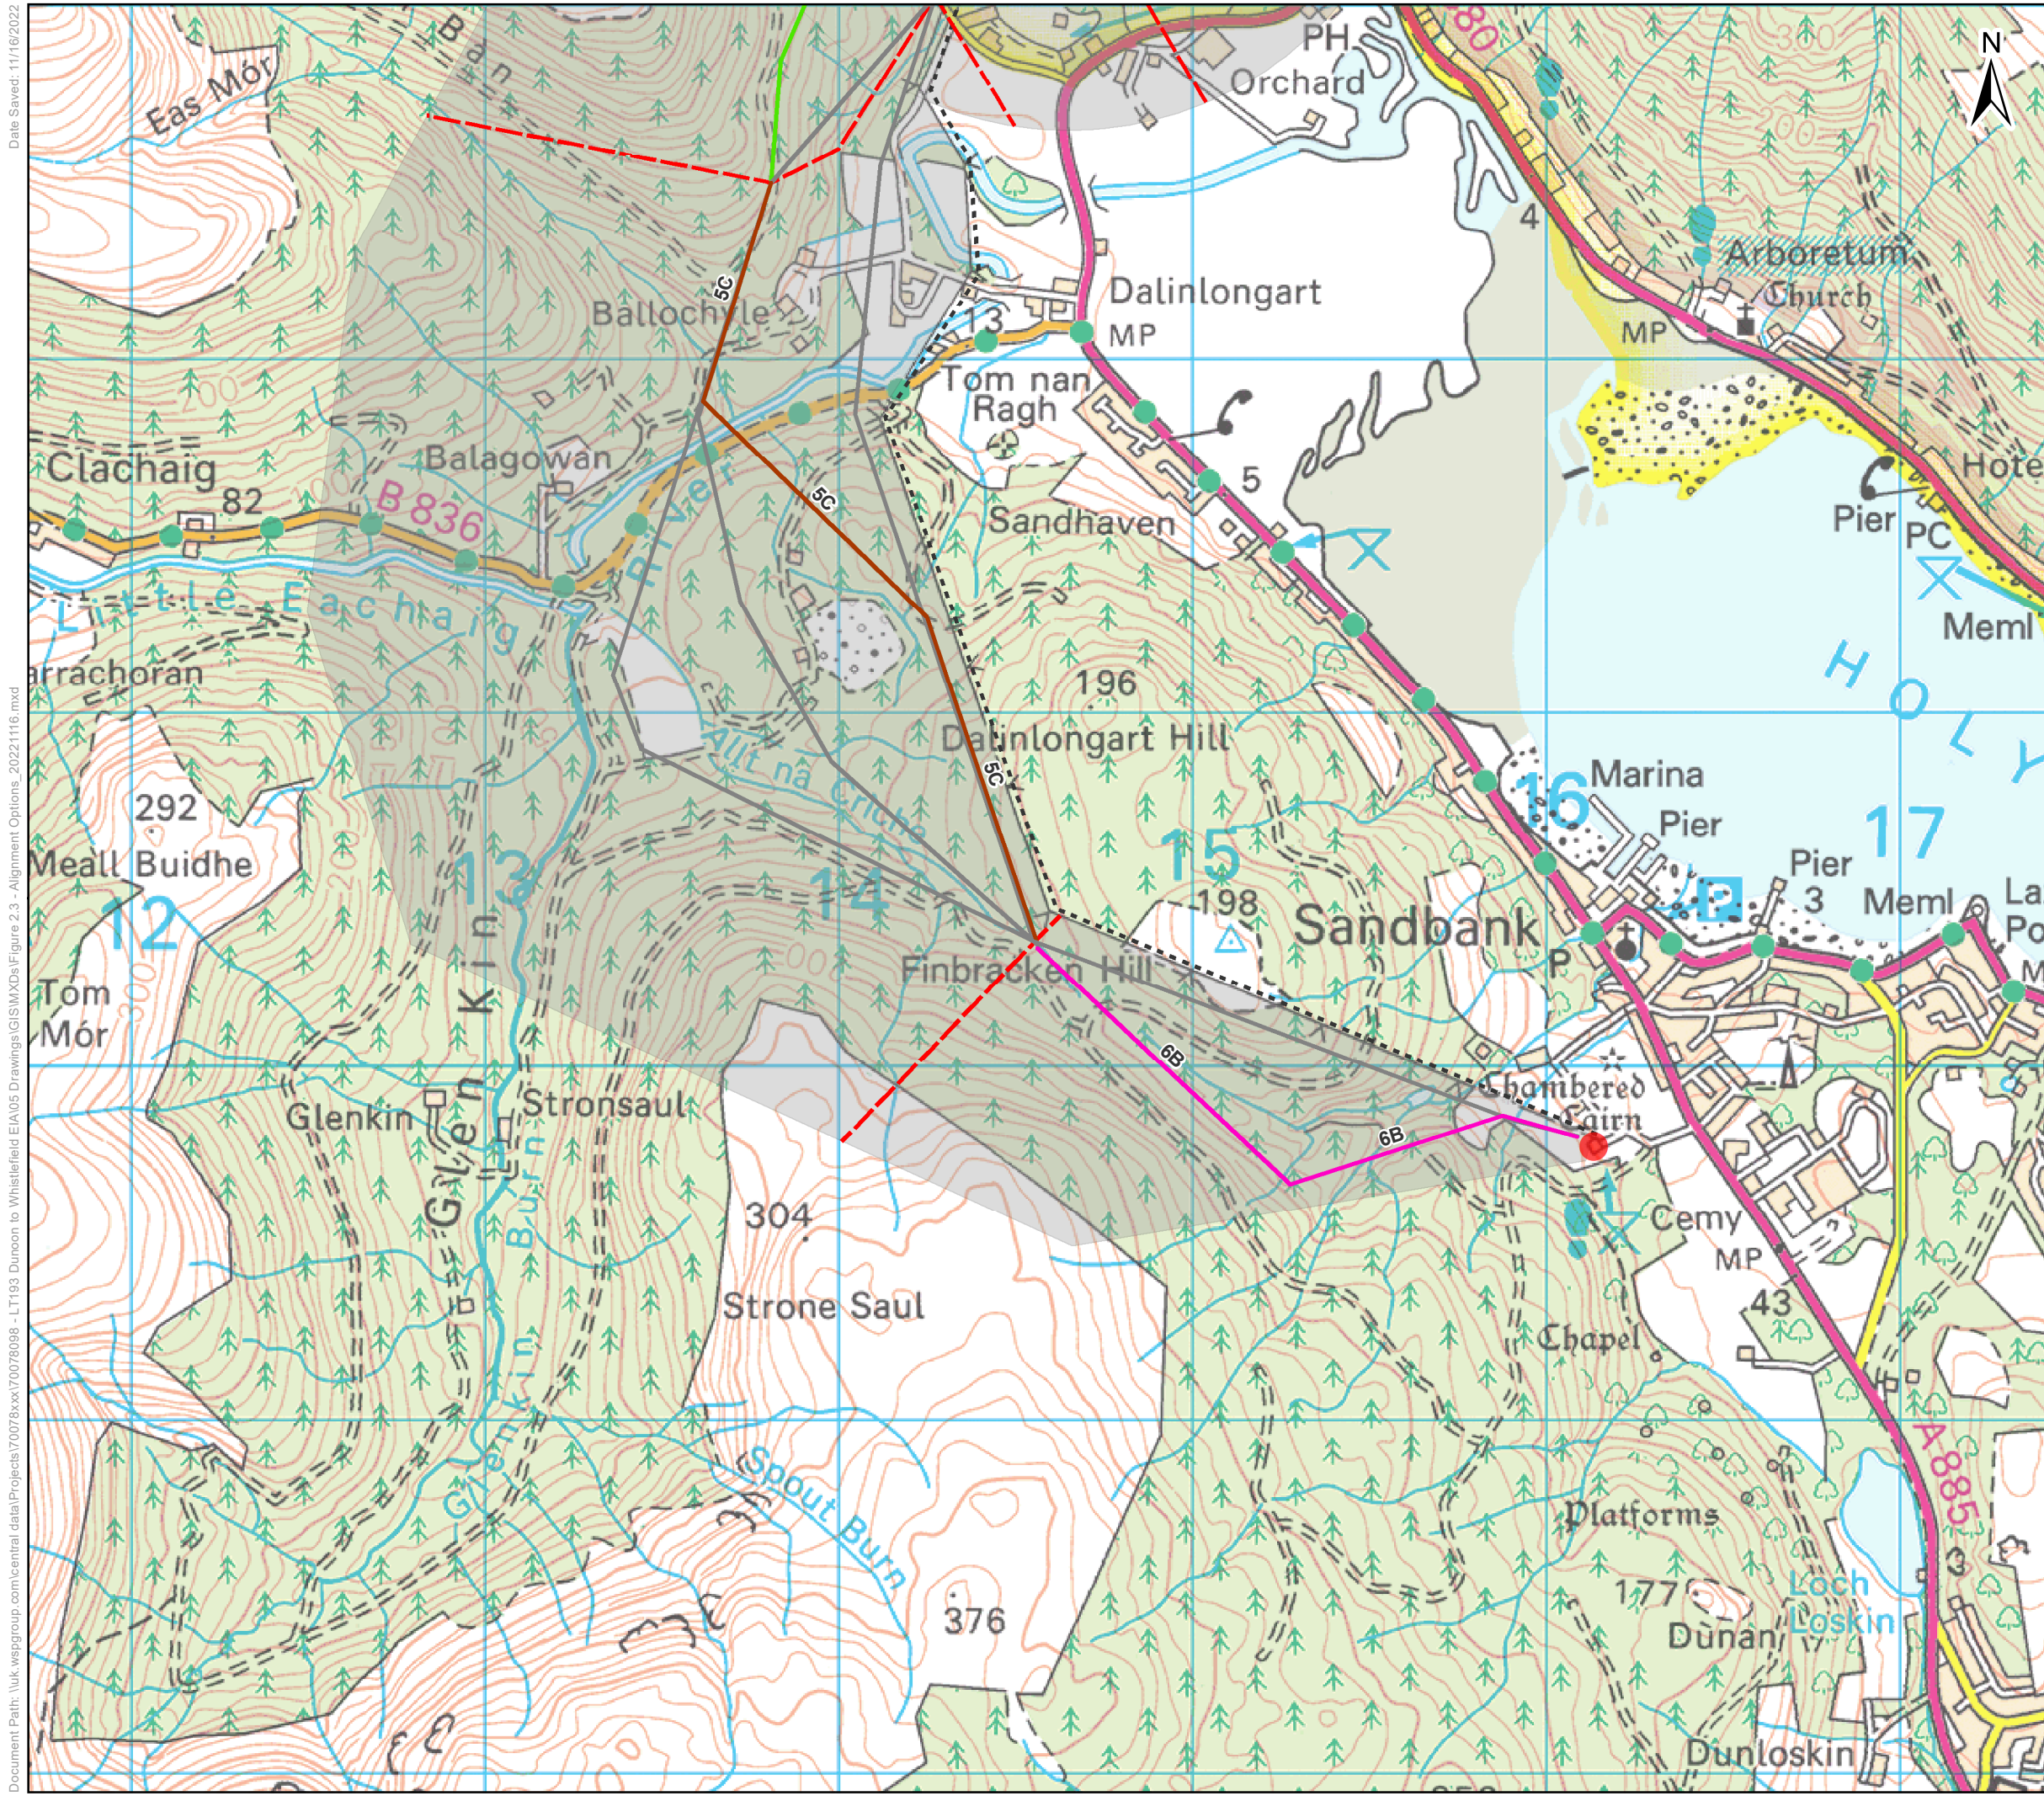

**Key**

- Existing Dunoon Substation
- - - Existing OHL
- █ Proposed Route (at conclusion of formal routing stage)
- Section 4 Preferred Alignment
- Section 5 Preferred Alignment
- Section 6 Preferred Alignment
- Other Alignments
- · - Section Split

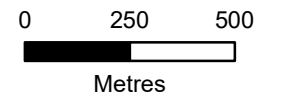

Client: **Scottish & Southern**  
Electricity Networks

TRANSMISSION

Project: Dunoon to Loch Long 132kV OHL Rebuild

Title: **Figure 2.3**  
Alignment Options and Preferred Alignment  
Sheet 4 of 4

Date: 11/16/2022      Scale: 18,000 @ A3  
 Drawn: MAL      Checked: JA      Approved: SM