


DESCRIPTION						DRAFT ISSUE					
REV B	DATE 16/04/04	BY JN	CHKD GS	APPD PP							
DESCRIPTION											
DRAFT ISSUE - REDESIGN OF FOUNDATIONS											
REV C	DATE 02/08/04	BY JN	CHKD GS	APPD PP							

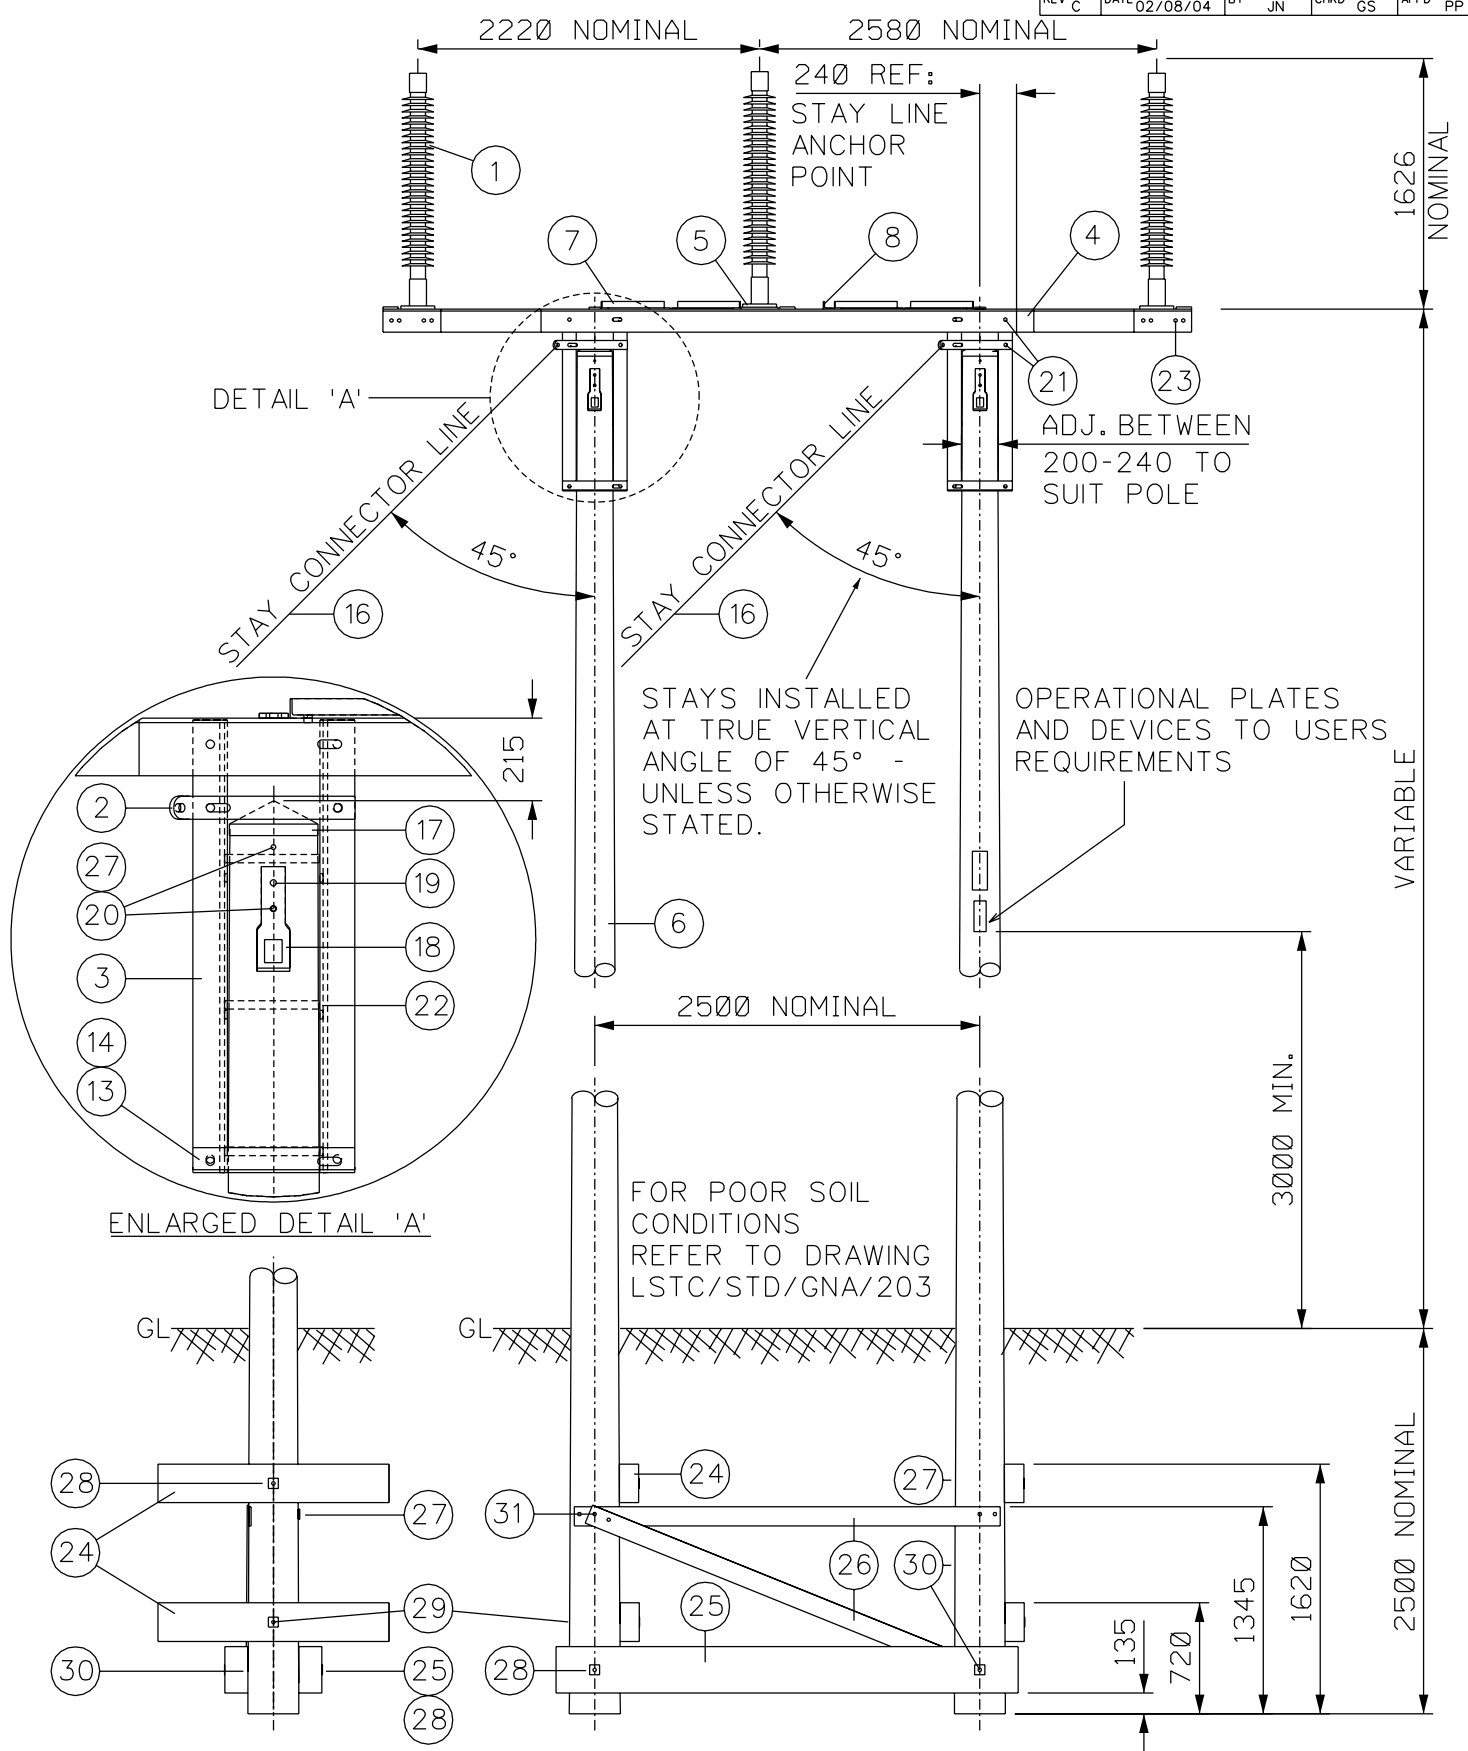

GENERAL NOTES

1. ALL STEELWORK TO BE PROTOTYPE CHECK ERECTED BEFORE MASS PRODUCTION.
2. SAFETY SIGNS INSTALLED TO SSE POWER DISTRIBUTION PROCEDURE PR-PS-325
3. DETAILS OF POSITIONS AND MOUNTING HEIGHTS FOR SIGNS AND PLATES TO SSE POWER DISTRIBUTION DRG HO/39/4400 & 4401.
4. FOR PLAN VIEW SEE LSTC/STD/GNA/16
5. FOR MATERIAL LIST SEE LSTC/STD/GNA/17

CLIENT	TITLE	SCALE	ORIGINAL SIZE	LS TRANSMISSION CONSULTANCY LIMITED PADDOCK HOUSE 10 MIDDLE STREET SOUTH DRIFFIELD EAST YORKSHIRE YO25 6PT TEL: 01377 240047
SSE POWER DISTRIBUTION	TRIDENT 2 POLE BETWEEN 30° & 45° MAX ANGLE STRUCTURE	1 : 50 (UNLESS OTHERWISE STATED)	A4	
PROJECT	132kV SINGLE CIRCUIT UNEARTHED OVERHEAD LINE	DATE 02/08/04	CHECKED GS	
		DRAWN JN	APPROVED PP	
		DRAWING NUMBER	REV	
		LSTC/STD/GNA/15	C	