



Date Saved: 05/06/2020
Document Path: \\uk.wspgroup.com\central_data\Projects\7006688\700668822 - Abernethy Substation\Ext05 Drawings\GIS\MXDs\Public Exhibition\Abernethy_WSP_1_003 Figure 1 - Location Plan with Environmental Constraints.mxd

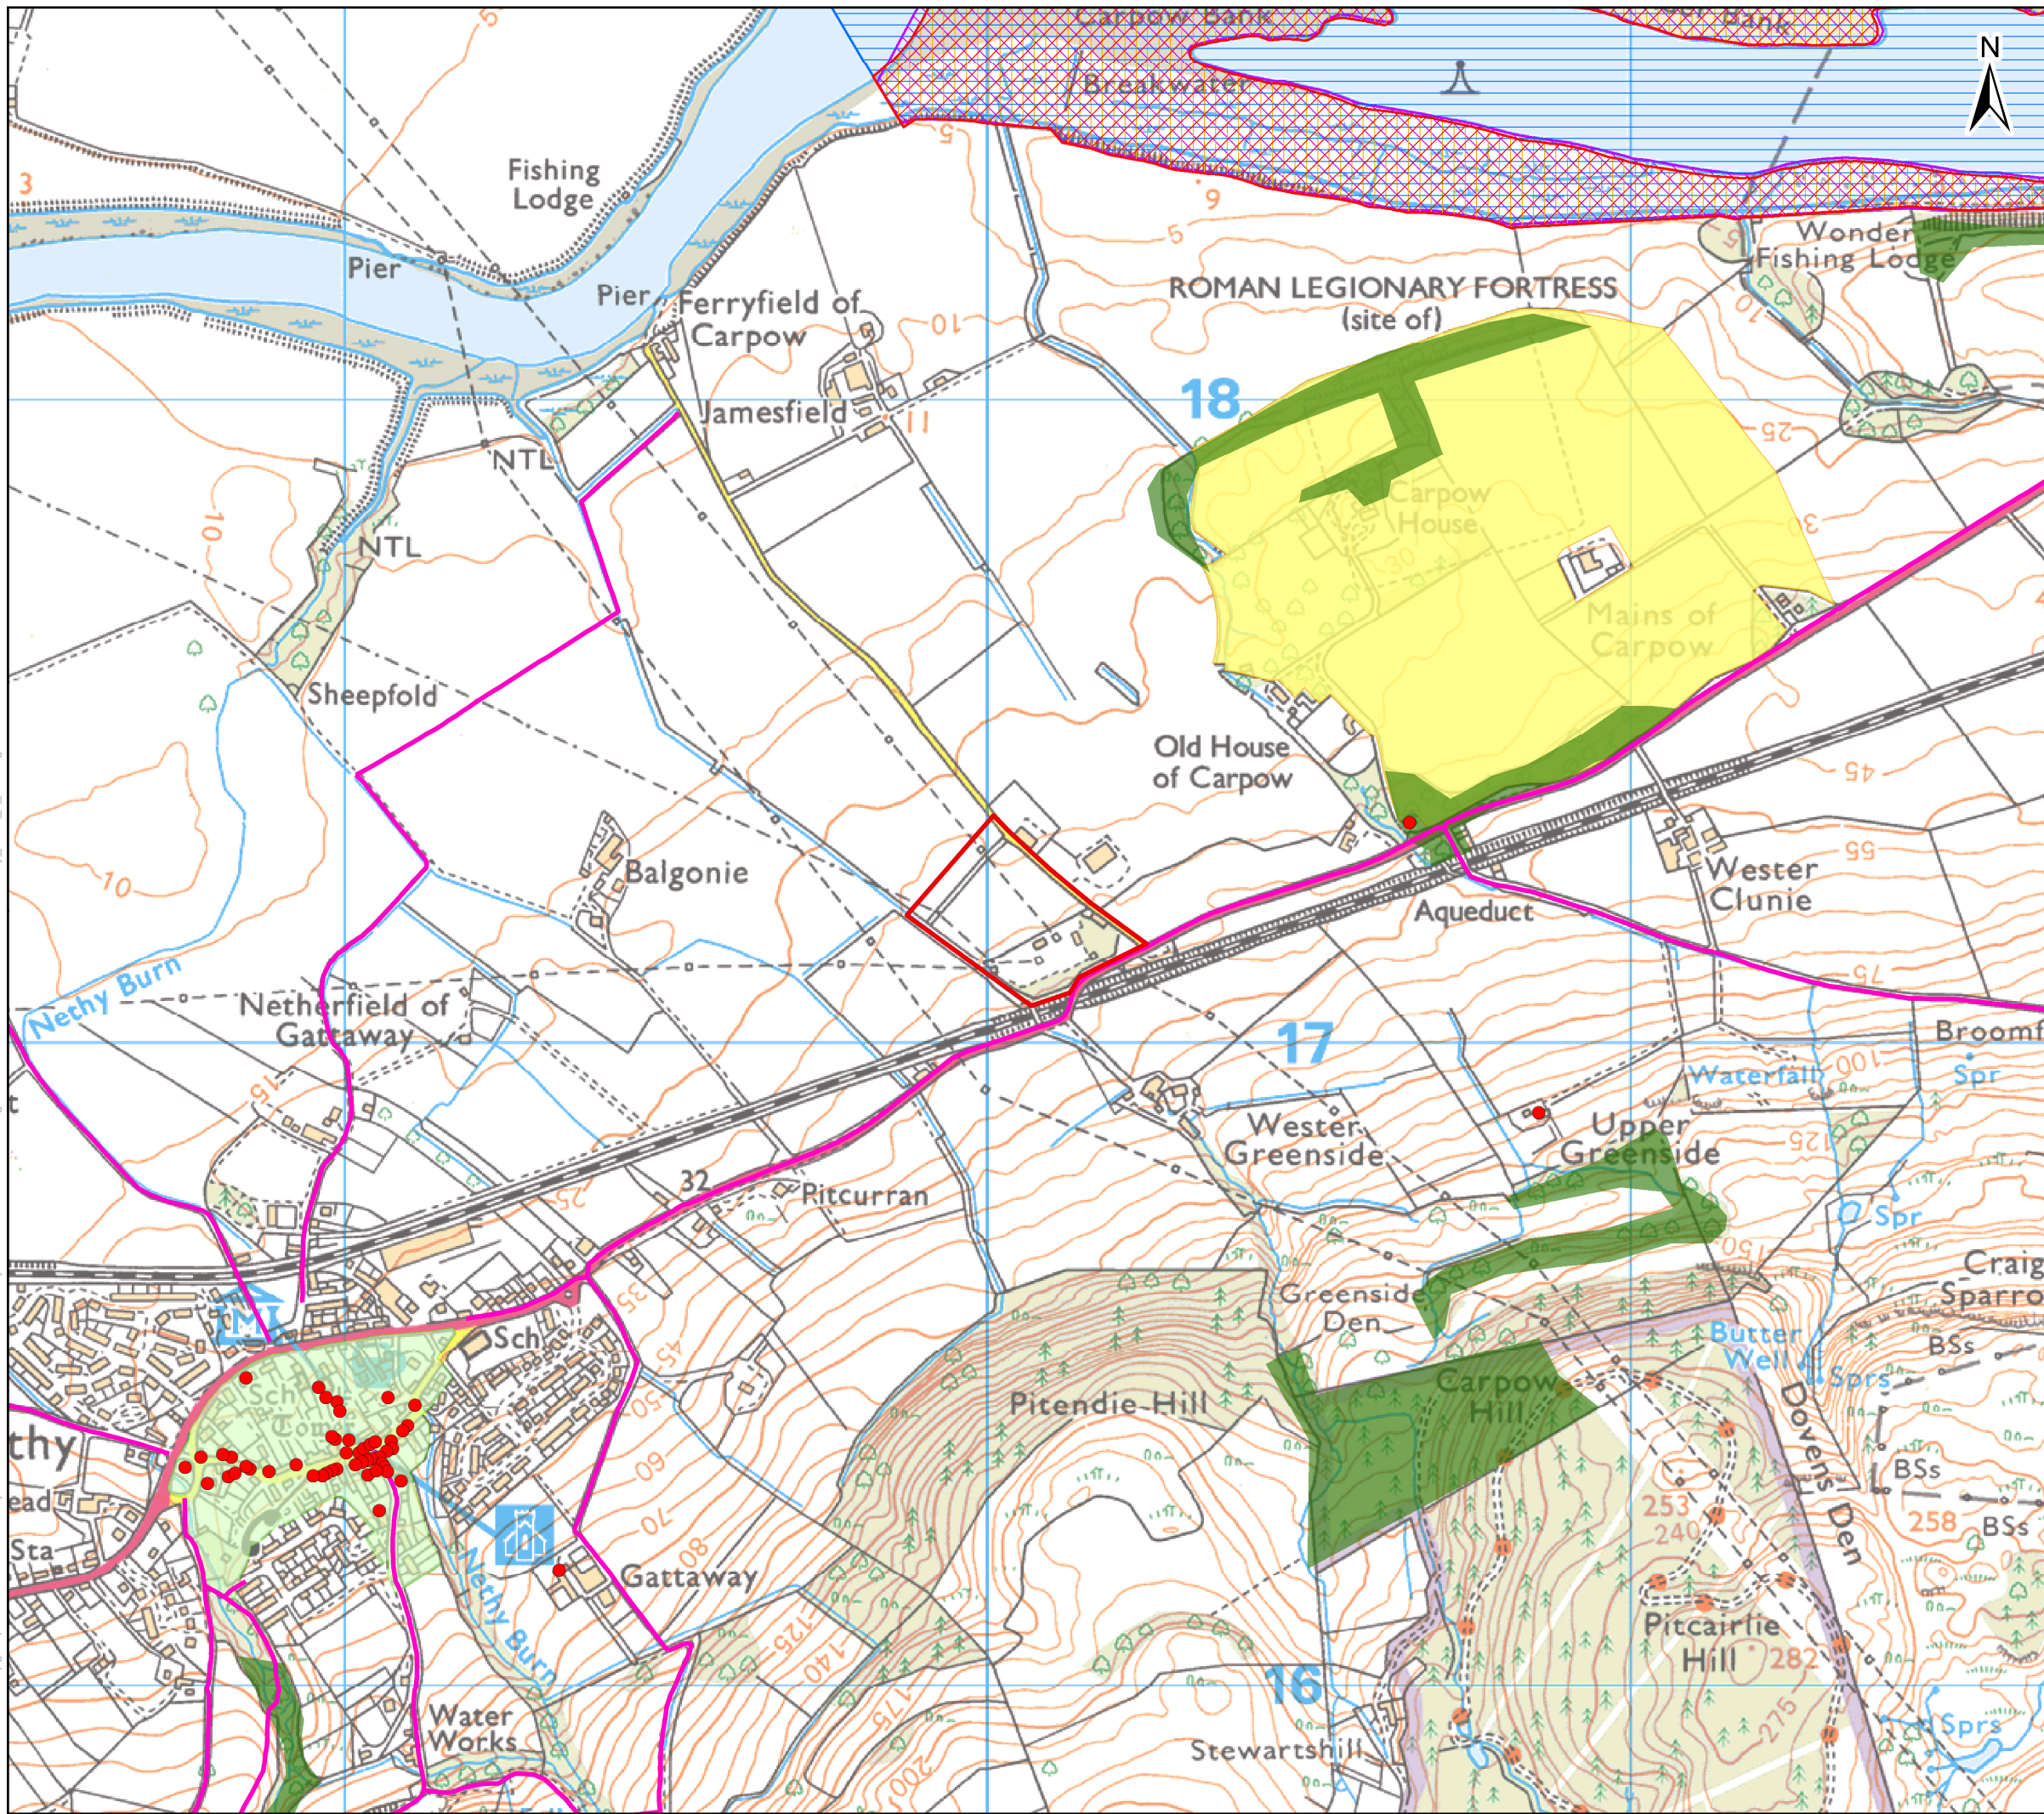

- ### Legend
- Proposal of Application Notice Boundary
 - Listed Building
 - Core Path
 - Conservation Area
 - Ancient Woodland Inventory (AWI)
 - Site of Special Scientific (SSSI)
 - Special Area of Conservation (SAC)
 - Special Protection Area (SPA)
 - RAMSAR - Wetland of International Importance
 - Scheduled Monument

© Crown copyright and database rights 2020
Ordnance Survey 0100031673

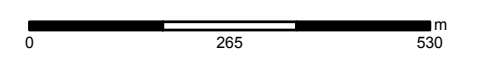

Client: Scottish & Southern Electricity Networks
Project: Abernethy Substation

Title: Figure 1
Location Plan with
Environmental Constraints

Date: 05 June 2020 Scale: 10,000 @ A3
Drawn: MM Checked: CE Approved: JB