 


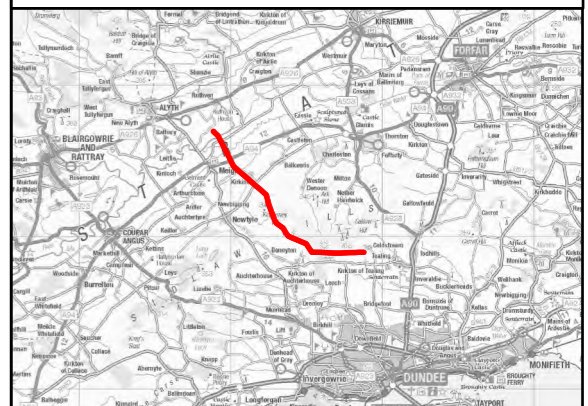
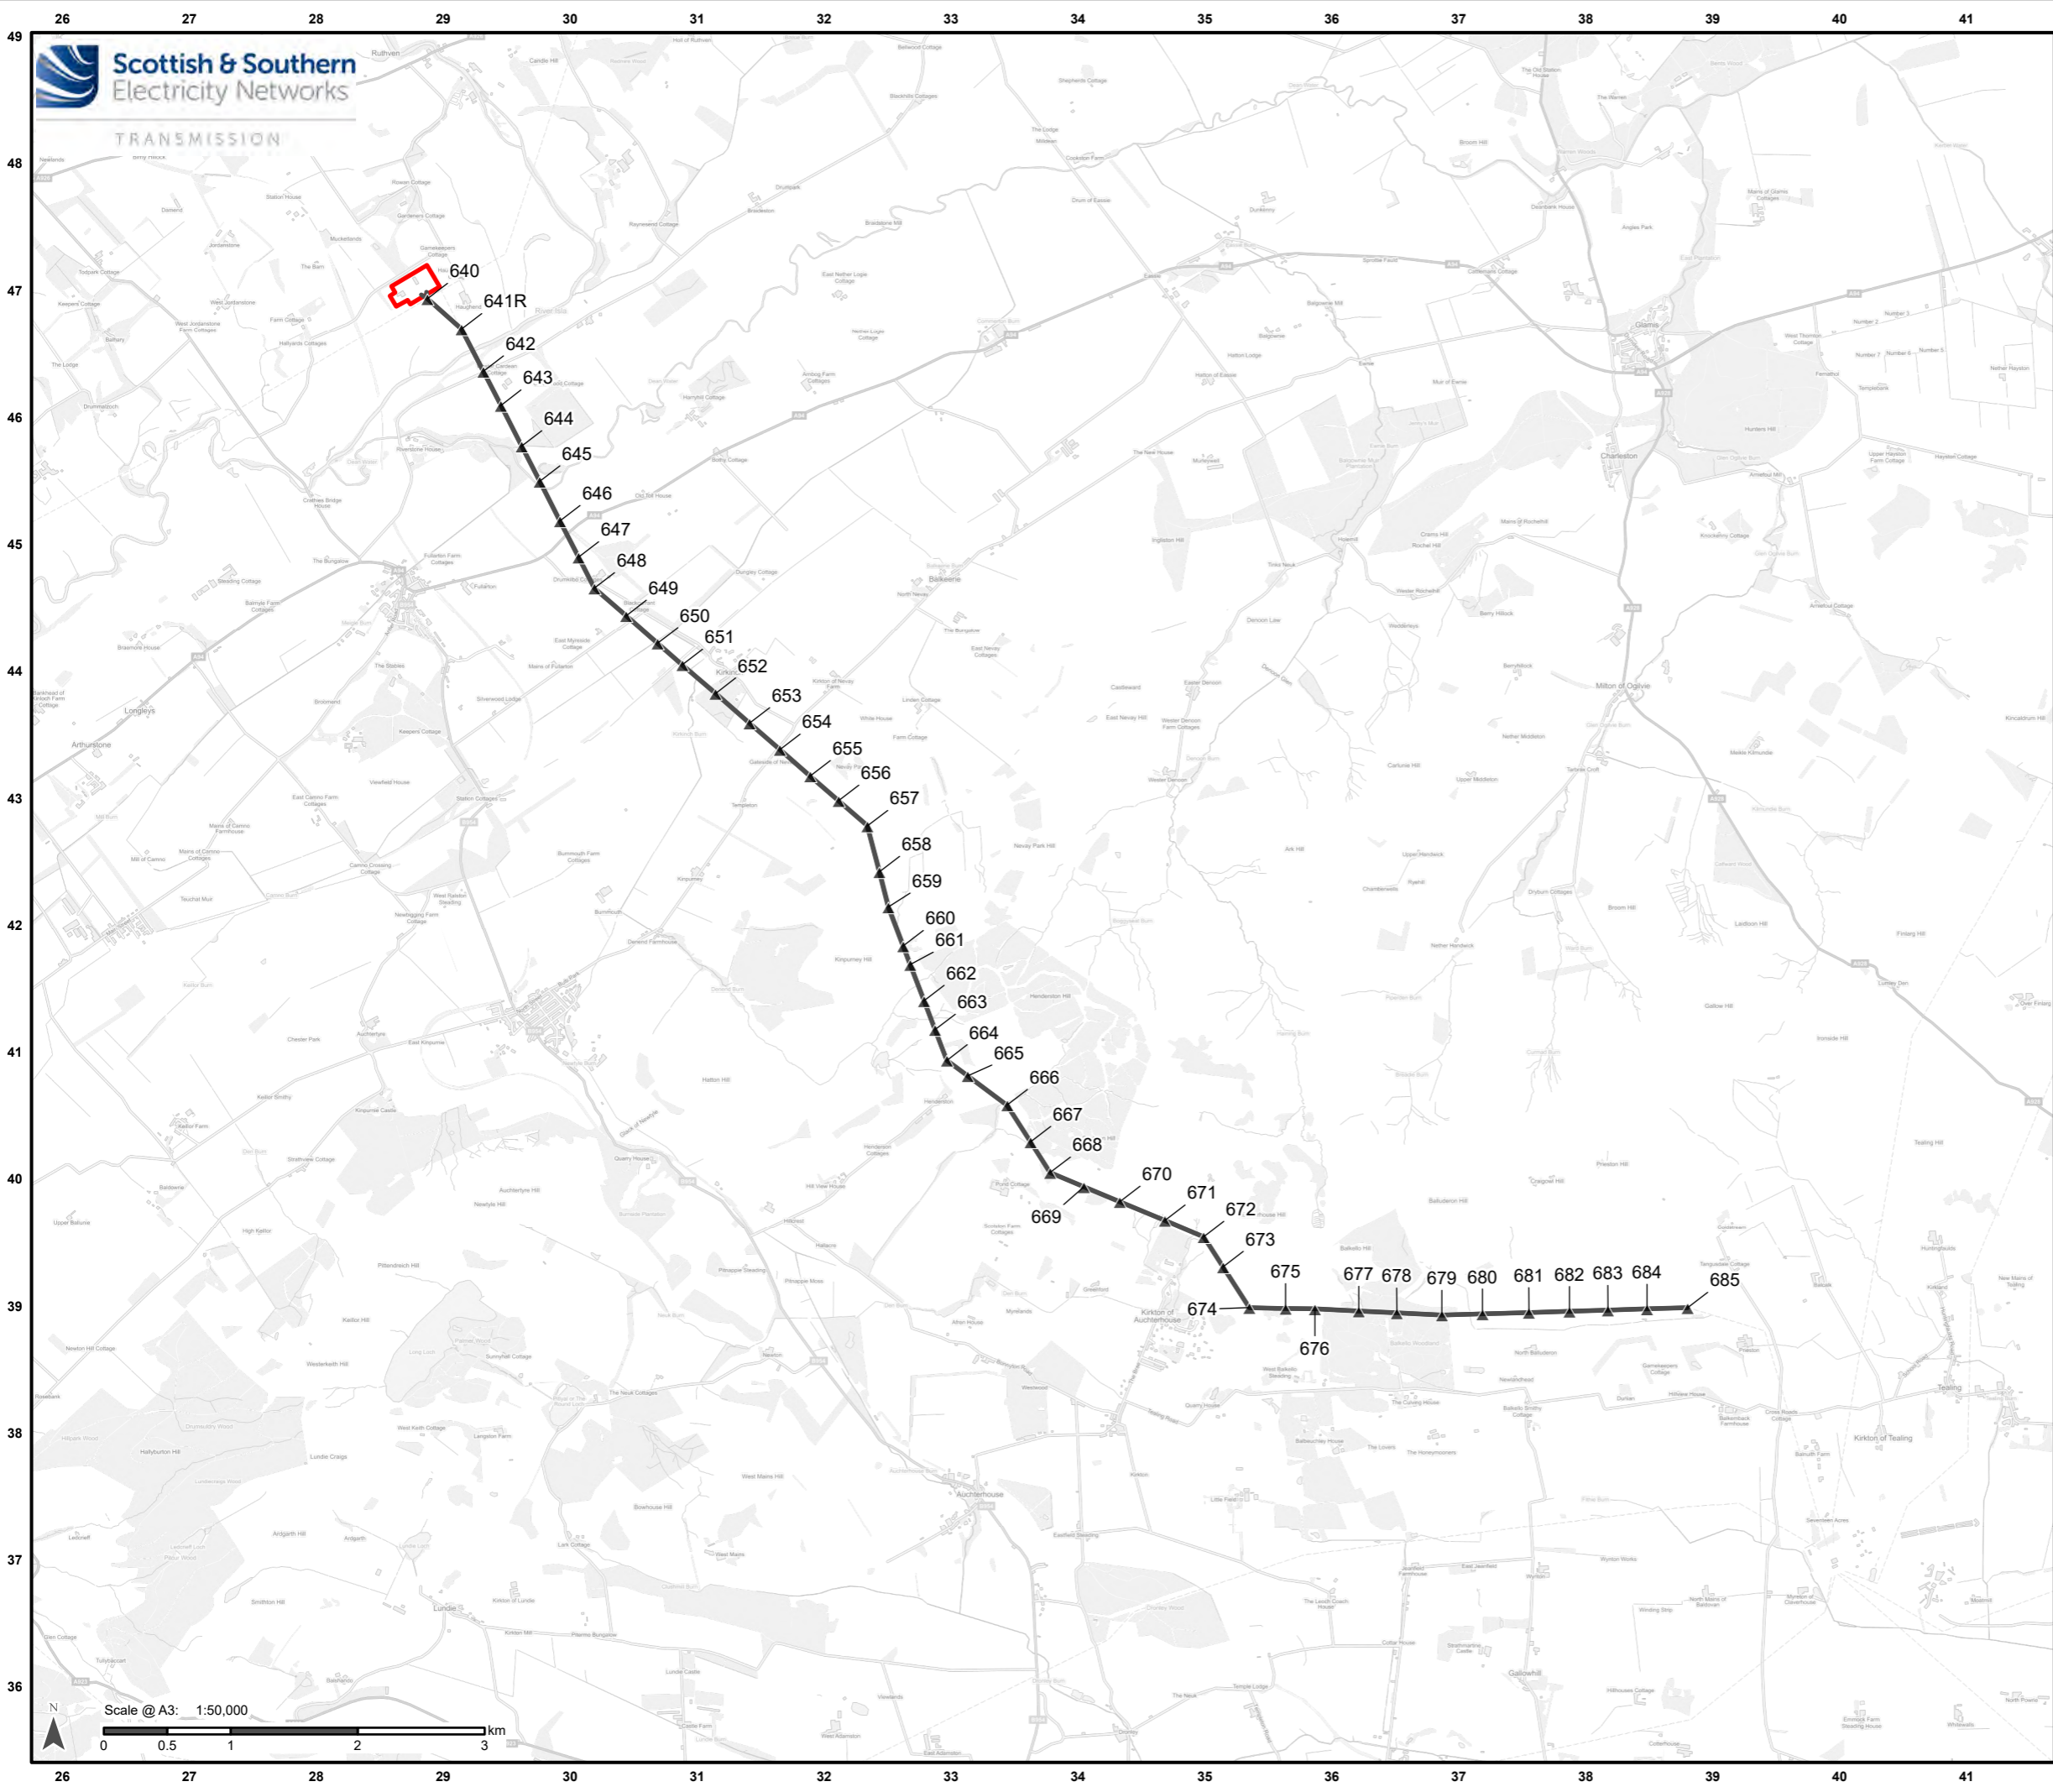


Legend

-  Route Alignment
-  Tower
-  Alyth Substation



Contains Ordnance Survey Data © Crown
copyright and database rights 2023
Ordnance Survey 0100031673.

Project No: 60703541
Project: Alyth-Tealing Overhead Line (OHL) 400kV Upgrade

Title:
Location Plan

Drawn by: CD Date: 20/11/2024

Drawing: Figure 1.1

