
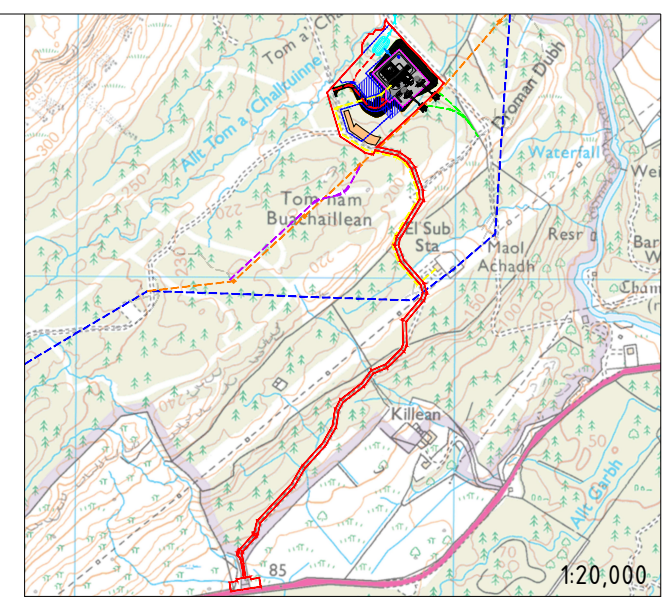


Plot Date : 15 December 2022 15:16:45  
File Name : Y:\CAD\4534 ARGYLL SUBSTATIONS\01-WORKING\01-DRRAWINGS\4534A-AN SUIDHE\TOWN & COUNTRY PLANNING APPLICATION\4534A-DR-P-0017 P2 - SITE LAYOUT PLAN

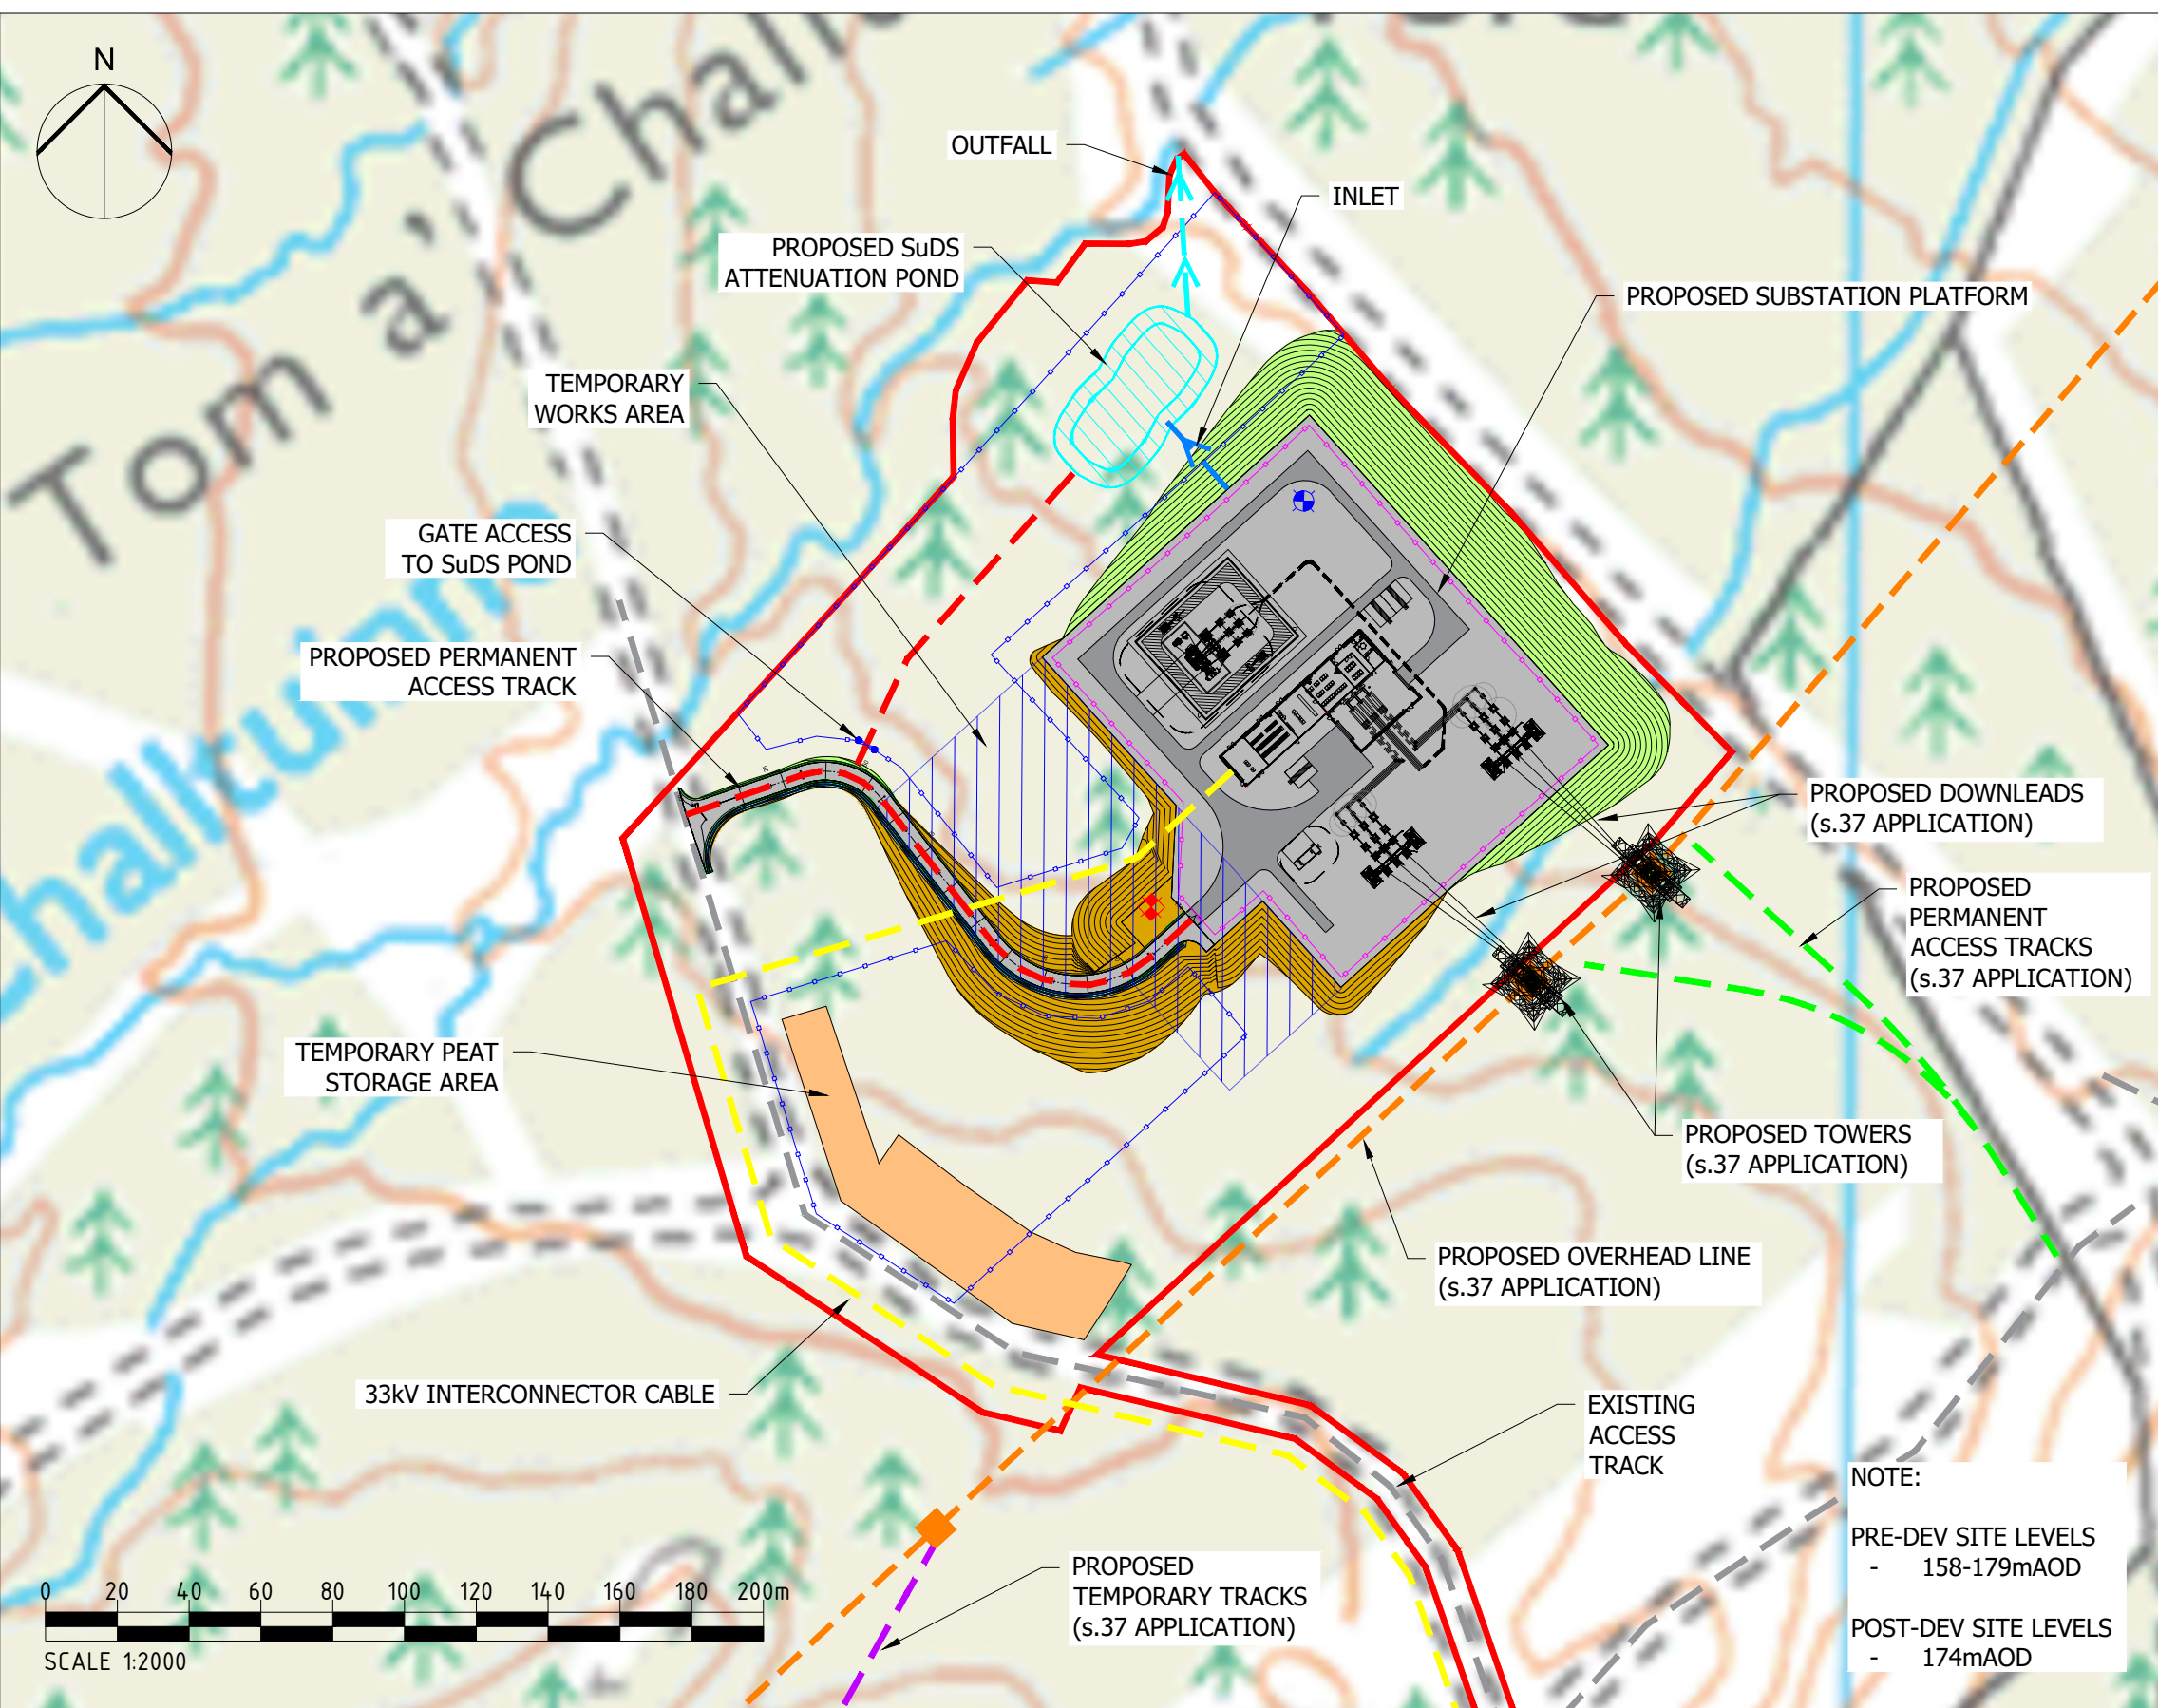

**KEY**

- SITE BOUNDARY
- PROPOSED SUBSTATION PLATFORM
- EXISTING ACCESS TRACK
- PROPOSED PERMANENT ACCESS TRACK
- EXISTING OVERHEAD LINE
- PROPOSED PALISADE FENCING
- PROPOSED DEER FENCING
- PROPOSED AREAS OF CUT
- PROPOSED AREAS OF FILL
- TEMPORARY PEAT STORAGE AREA
- PROPOSED SuDS ATTENUATION POND
- INLET
- OUTFALL
- TEMPORARY WORKS AREA
- BOREHOLE WATER SUPPLY PIPE
- SEPTIC TANK


**PERMITTED DEVELOPMENT**

- PROPOSED 33KV INTERCONNECTOR CABLE

**APPLICATIONS UNDER S.37 OF THE ELECTRICITY ACT 1989**

- PROPOSED OVERHEAD LINE
- PROPOSED PERMANENT ACCESS TRACKS
- PROPOSED TEMPORARY ACCESS TRACKS

**NOTE:**  
PRE-DEV SITE LEVELS - 158-179m AOD  
POST-DEV SITE LEVELS - 174m AOD

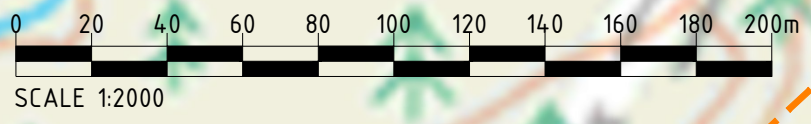

<p>Project Title</p> <p style="text-align: center;"><b>AN SUIDHE SUBSTATION</b></p>	<p>Drawing Title</p> <p style="text-align: center;"><b>PLANNING FIGURE 003a SITE LAYOUT PLAN</b></p>	<p>Purpose of issue</p> <p style="text-align: center;"><b>PLANNING</b></p> <table border="1" style="width: 100%; border-collapse: collapse;"> <tr> <td style="width: 25%;">Designed</td> <td style="width: 25%;">Drawn</td> <td style="width: 25%;">Checked</td> <td style="width: 25%;">Approved</td> </tr> <tr> <td>-</td> <td>RC</td> <td>RC</td> <td>KG</td> </tr> <tr> <td colspan="2">Arcus Internal Project No.</td> <td colspan="2">Date</td> </tr> <tr> <td colspan="2">4534</td> <td colspan="2">03/12/22</td> </tr> <tr> <td colspan="2">Scale @ A3</td> <td colspan="2"></td> </tr> <tr> <td colspan="2">1:2000</td> <td colspan="2"></td> </tr> </table>	Designed	Drawn	Checked	Approved	-	RC	RC	KG	Arcus Internal Project No.		Date		4534		03/12/22		Scale @ A3				1:2000				<p>THIS DOCUMENT HAS BEEN PREPARED IN ACCORDANCE WITH THE SCOPE OF ARCUS' APPOINTMENT WITH ITS CLIENT AND IS SUBJECT TO THE TERMS OF THAT APPOINTMENT. ARCUS ACCEPTS NO LIABILITY FOR ANY USE OF THIS DOCUMENT OTHER THAN BY ITS CLIENT AND ONLY FOR THE PURPOSES FOR WHICH IT WAS PREPARED AND PROVIDED</p> <table border="1" style="width: 100%; border-collapse: collapse;"> <tr> <td>Drawing Number</td> <td>Rev</td> </tr> <tr> <td><b>4534a-DR-P-0017</b></td> <td><b>2</b></td> </tr> </table>	Drawing Number	Rev	<b>4534a-DR-P-0017</b>	<b>2</b>	<p><b>Arcus Consultancy Services</b></p> <p>7th Floor 144 West George Street Glasgow, G2 2HG Tel: +44 (0)141 221 9997 Fax: +44 (0)141 221 5610 <a href="http://www.arcusconsulting.co.uk">www.arcusconsulting.co.uk</a></p>
Designed	Drawn	Checked	Approved																													
-	RC	RC	KG																													
Arcus Internal Project No.		Date																														
4534		03/12/22																														
Scale @ A3																																
1:2000																																
Drawing Number	Rev																															
<b>4534a-DR-P-0017</b>	<b>2</b>																															