


Plot Date : 07 September 2022 13:09:15
 File Name : \\UKSPRDRGIS\F501\DATA\ARCUS\GIS-CAD\4534 ARGYL SUBSTATIONS\01-WORKING\01-01-DRAWINGS\4534A-AN SUIDHE TOWN & COUNTRY PLANNING APPLICATION\4534A-DR-P-0016 - TYPICAL DEER FENCE & GATE

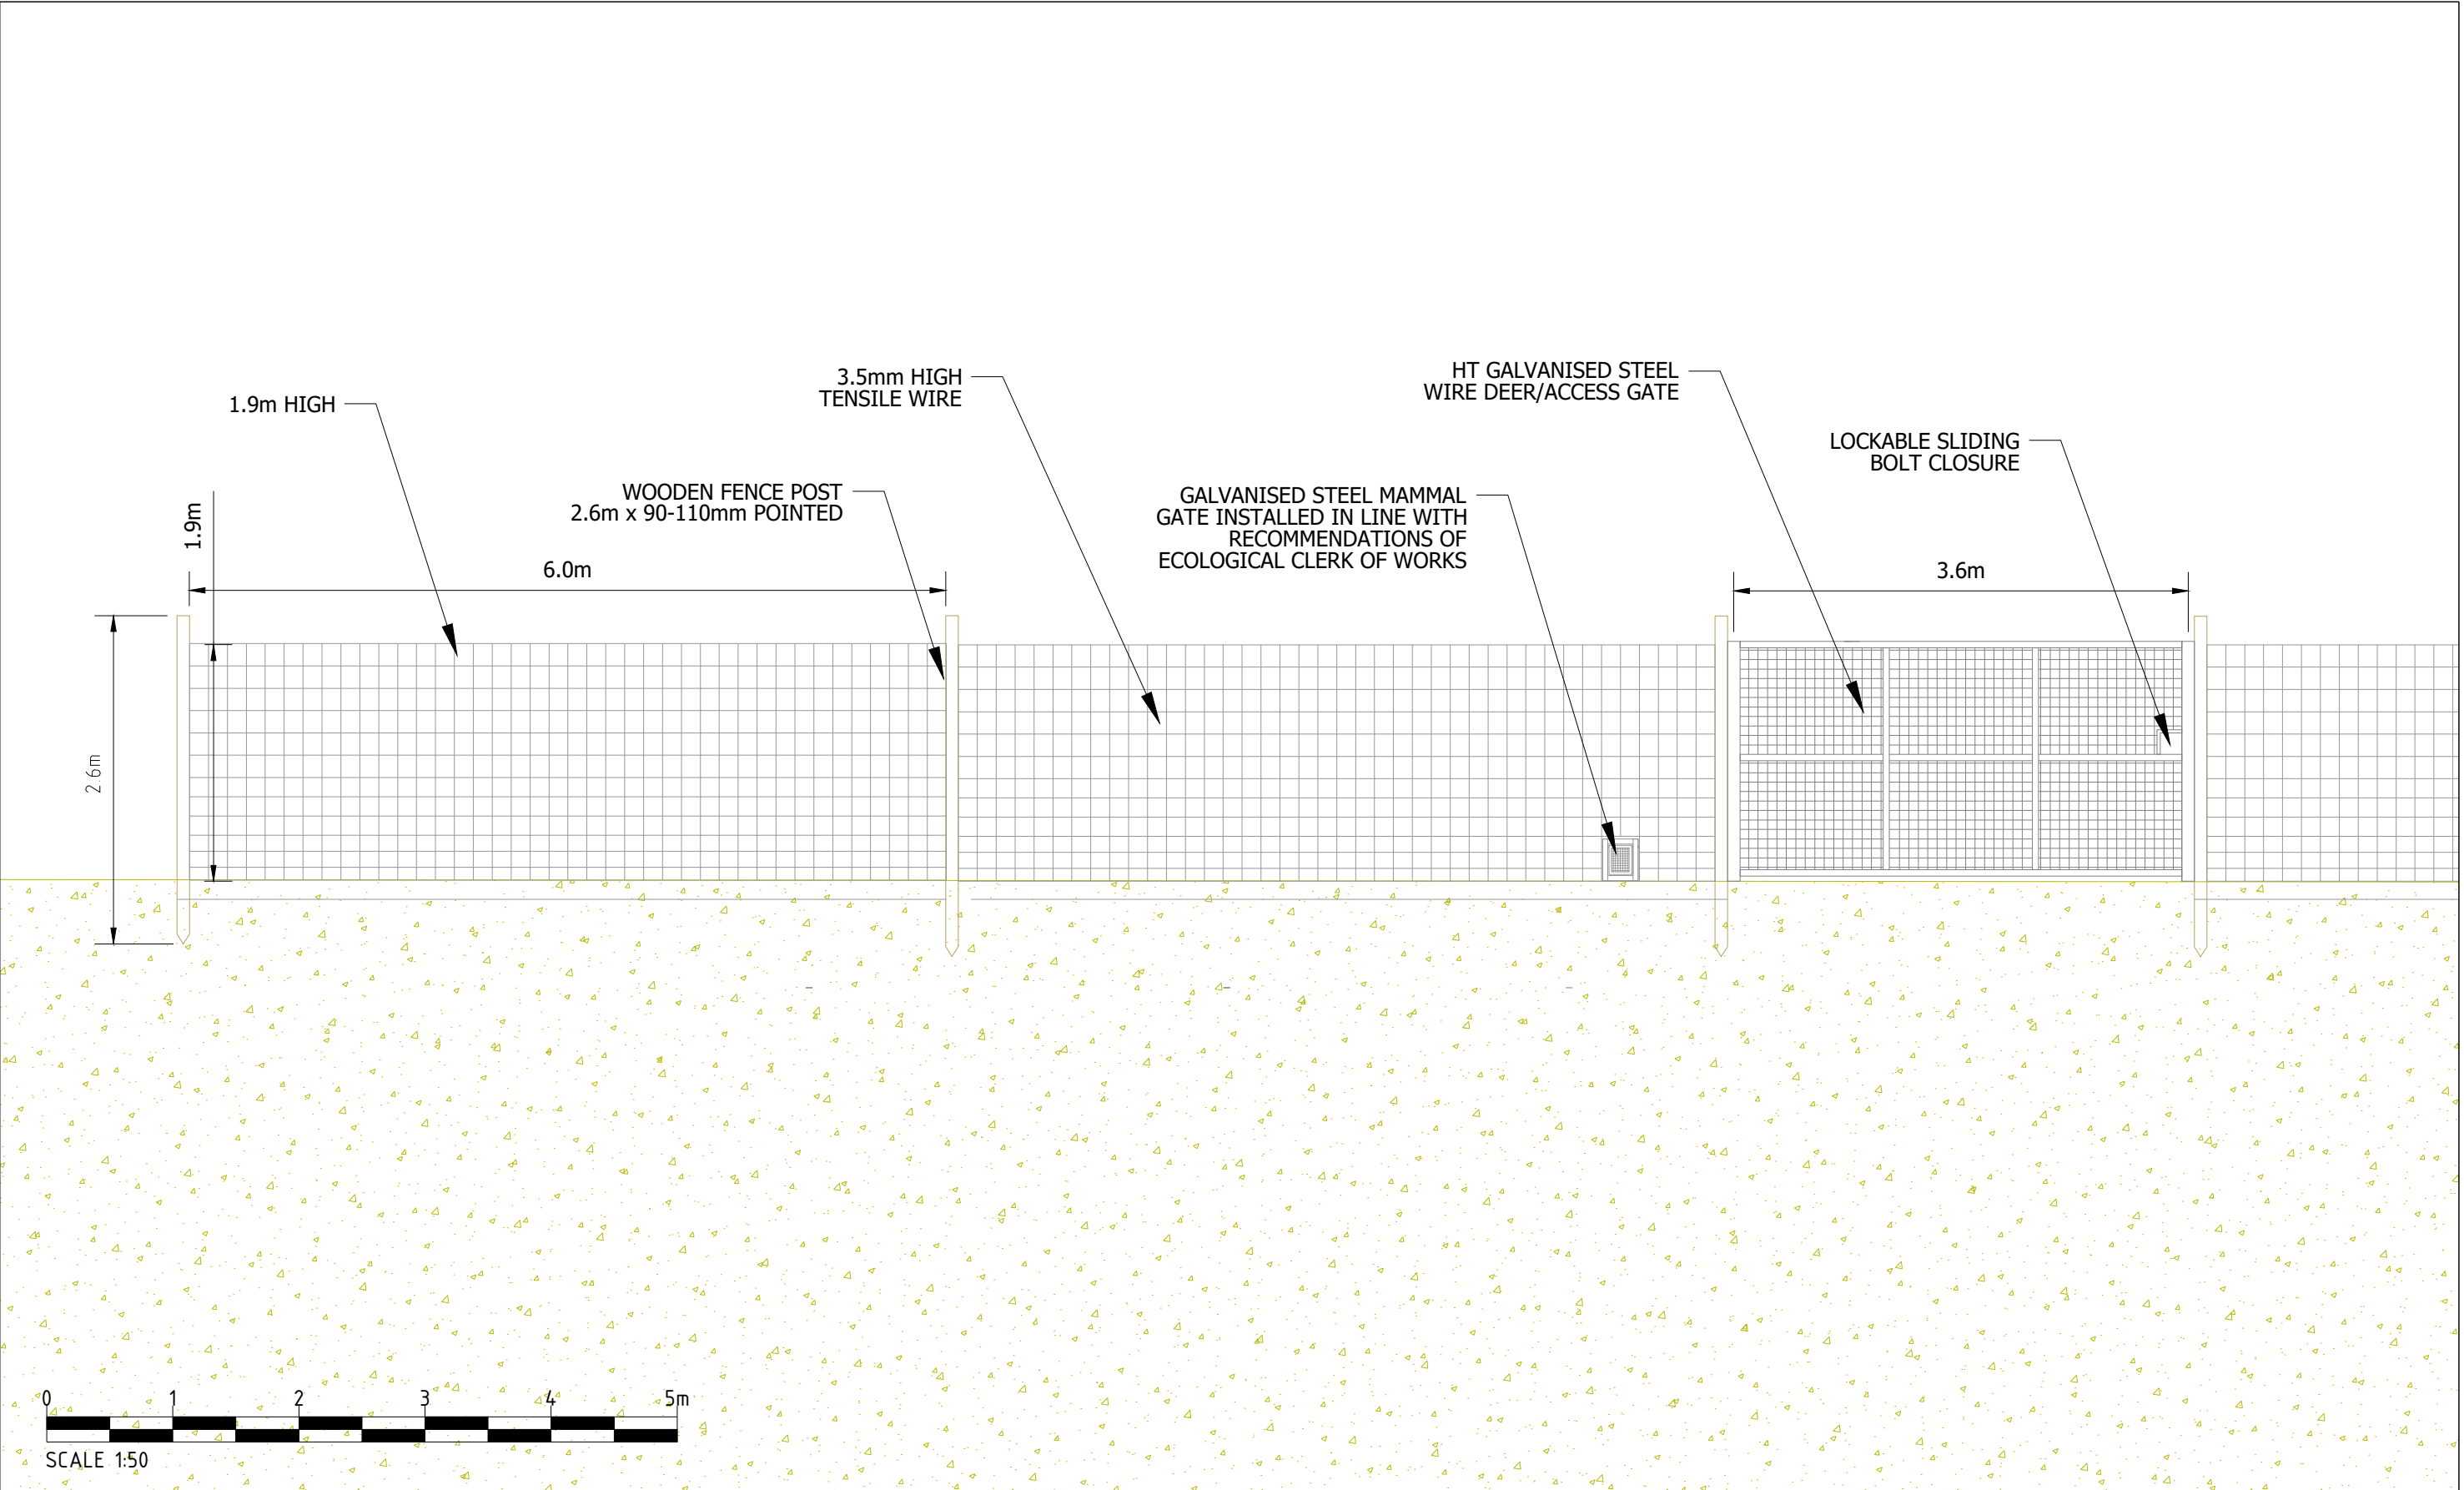

Project Title AN SUIDHE SUBSTATION		Drawing Title PLANNING FIGURE 007 TYPICAL DEER FENCE & GATE				Purpose of issue PLANNING				THIS DOCUMENT HAS BEEN PREPARED IN ACCORDANCE WITH THE SCOPE OF ARCUS' APPOINTMENT WITH ITS CLIENT AND IS SUBJECT TO THE TERMS OF THAT APPOINTMENT. ARCUS ACCEPTS NO LIABILITY FOR ANY USE OF THIS DOCUMENT OTHER THAN BY ITS CLIENT AND ONLY FOR THE PURPOSES FOR WHICH IT WAS PREPARED AND PROVIDED		Arcus Consultancy Services 7th Floor 144 West George Street Glasgow, G2 2HG Tel: +44 (0)141 221 9997 Fax: +44 (0)141 221 5610 www.arcusconsulting.co.uk			
Client 		Designed - Arcus Internal Project No. 4534 Scale @ A3 1:50		Drawn RC		Checked RC		Approved DB		Date 18/08/22		Drawing Number 4534a-DR-P-0016		Rev -	

