
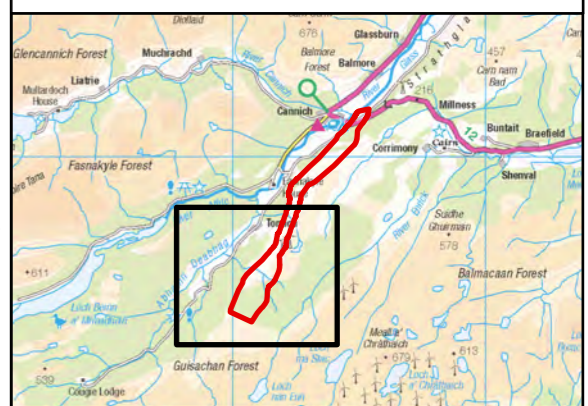


Legend

- Proposed Development Site
- Substation Platform
- SUDs Basin
- Access Track
- Earthworks

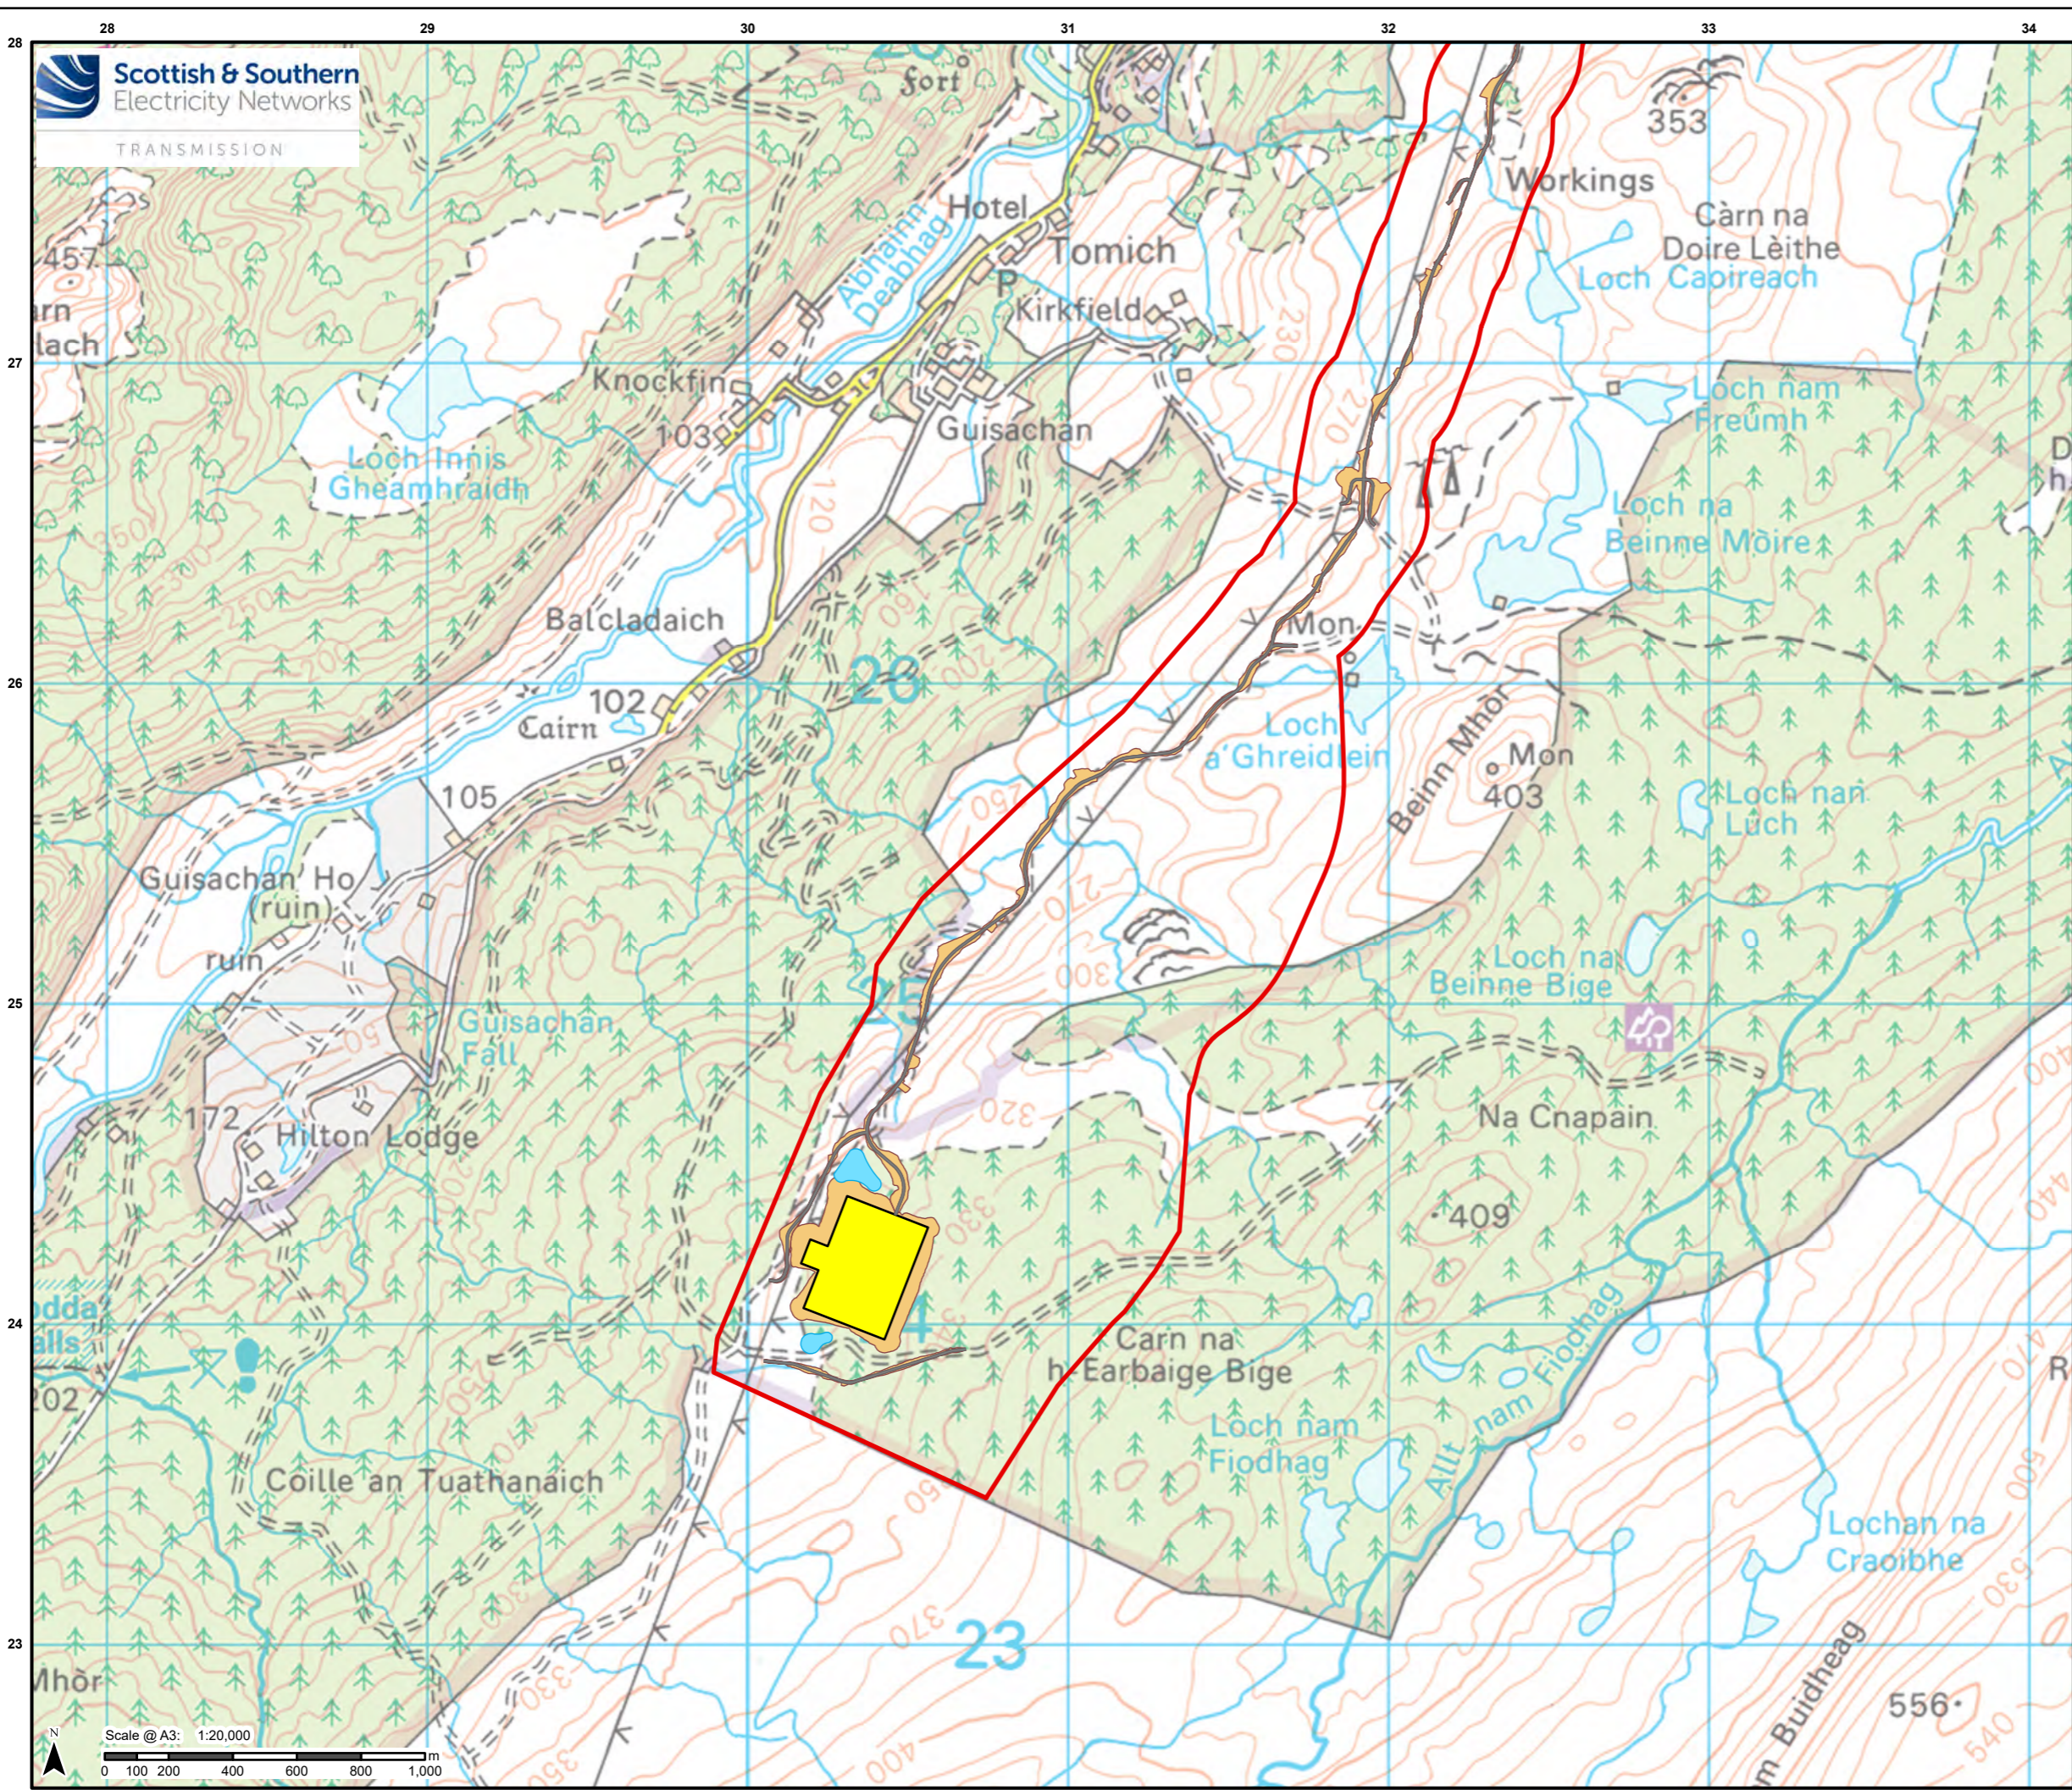


Contains public sector information licensed under the Open Government Licence v3.0.
 Reproduced by permission of Ordnance Survey on behalf of HMSO. Crown copyright and
 database right 2025 all rights reserved. Ordnance Survey Licence number 0100022432.
**SSEN Transmission take no responsibility for the release or accuracy of latest
 version Basemaps from Ordnance Survey**


Project No: LT000521
 Project: Bingly 400kV Substation Upgrade

Title:
 Permanent Site Layout
 Page 1 of 2

Drawn by: JBARR
 Date: 31/01/2025


Drawing: Figure 3-2a

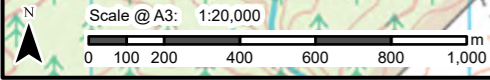

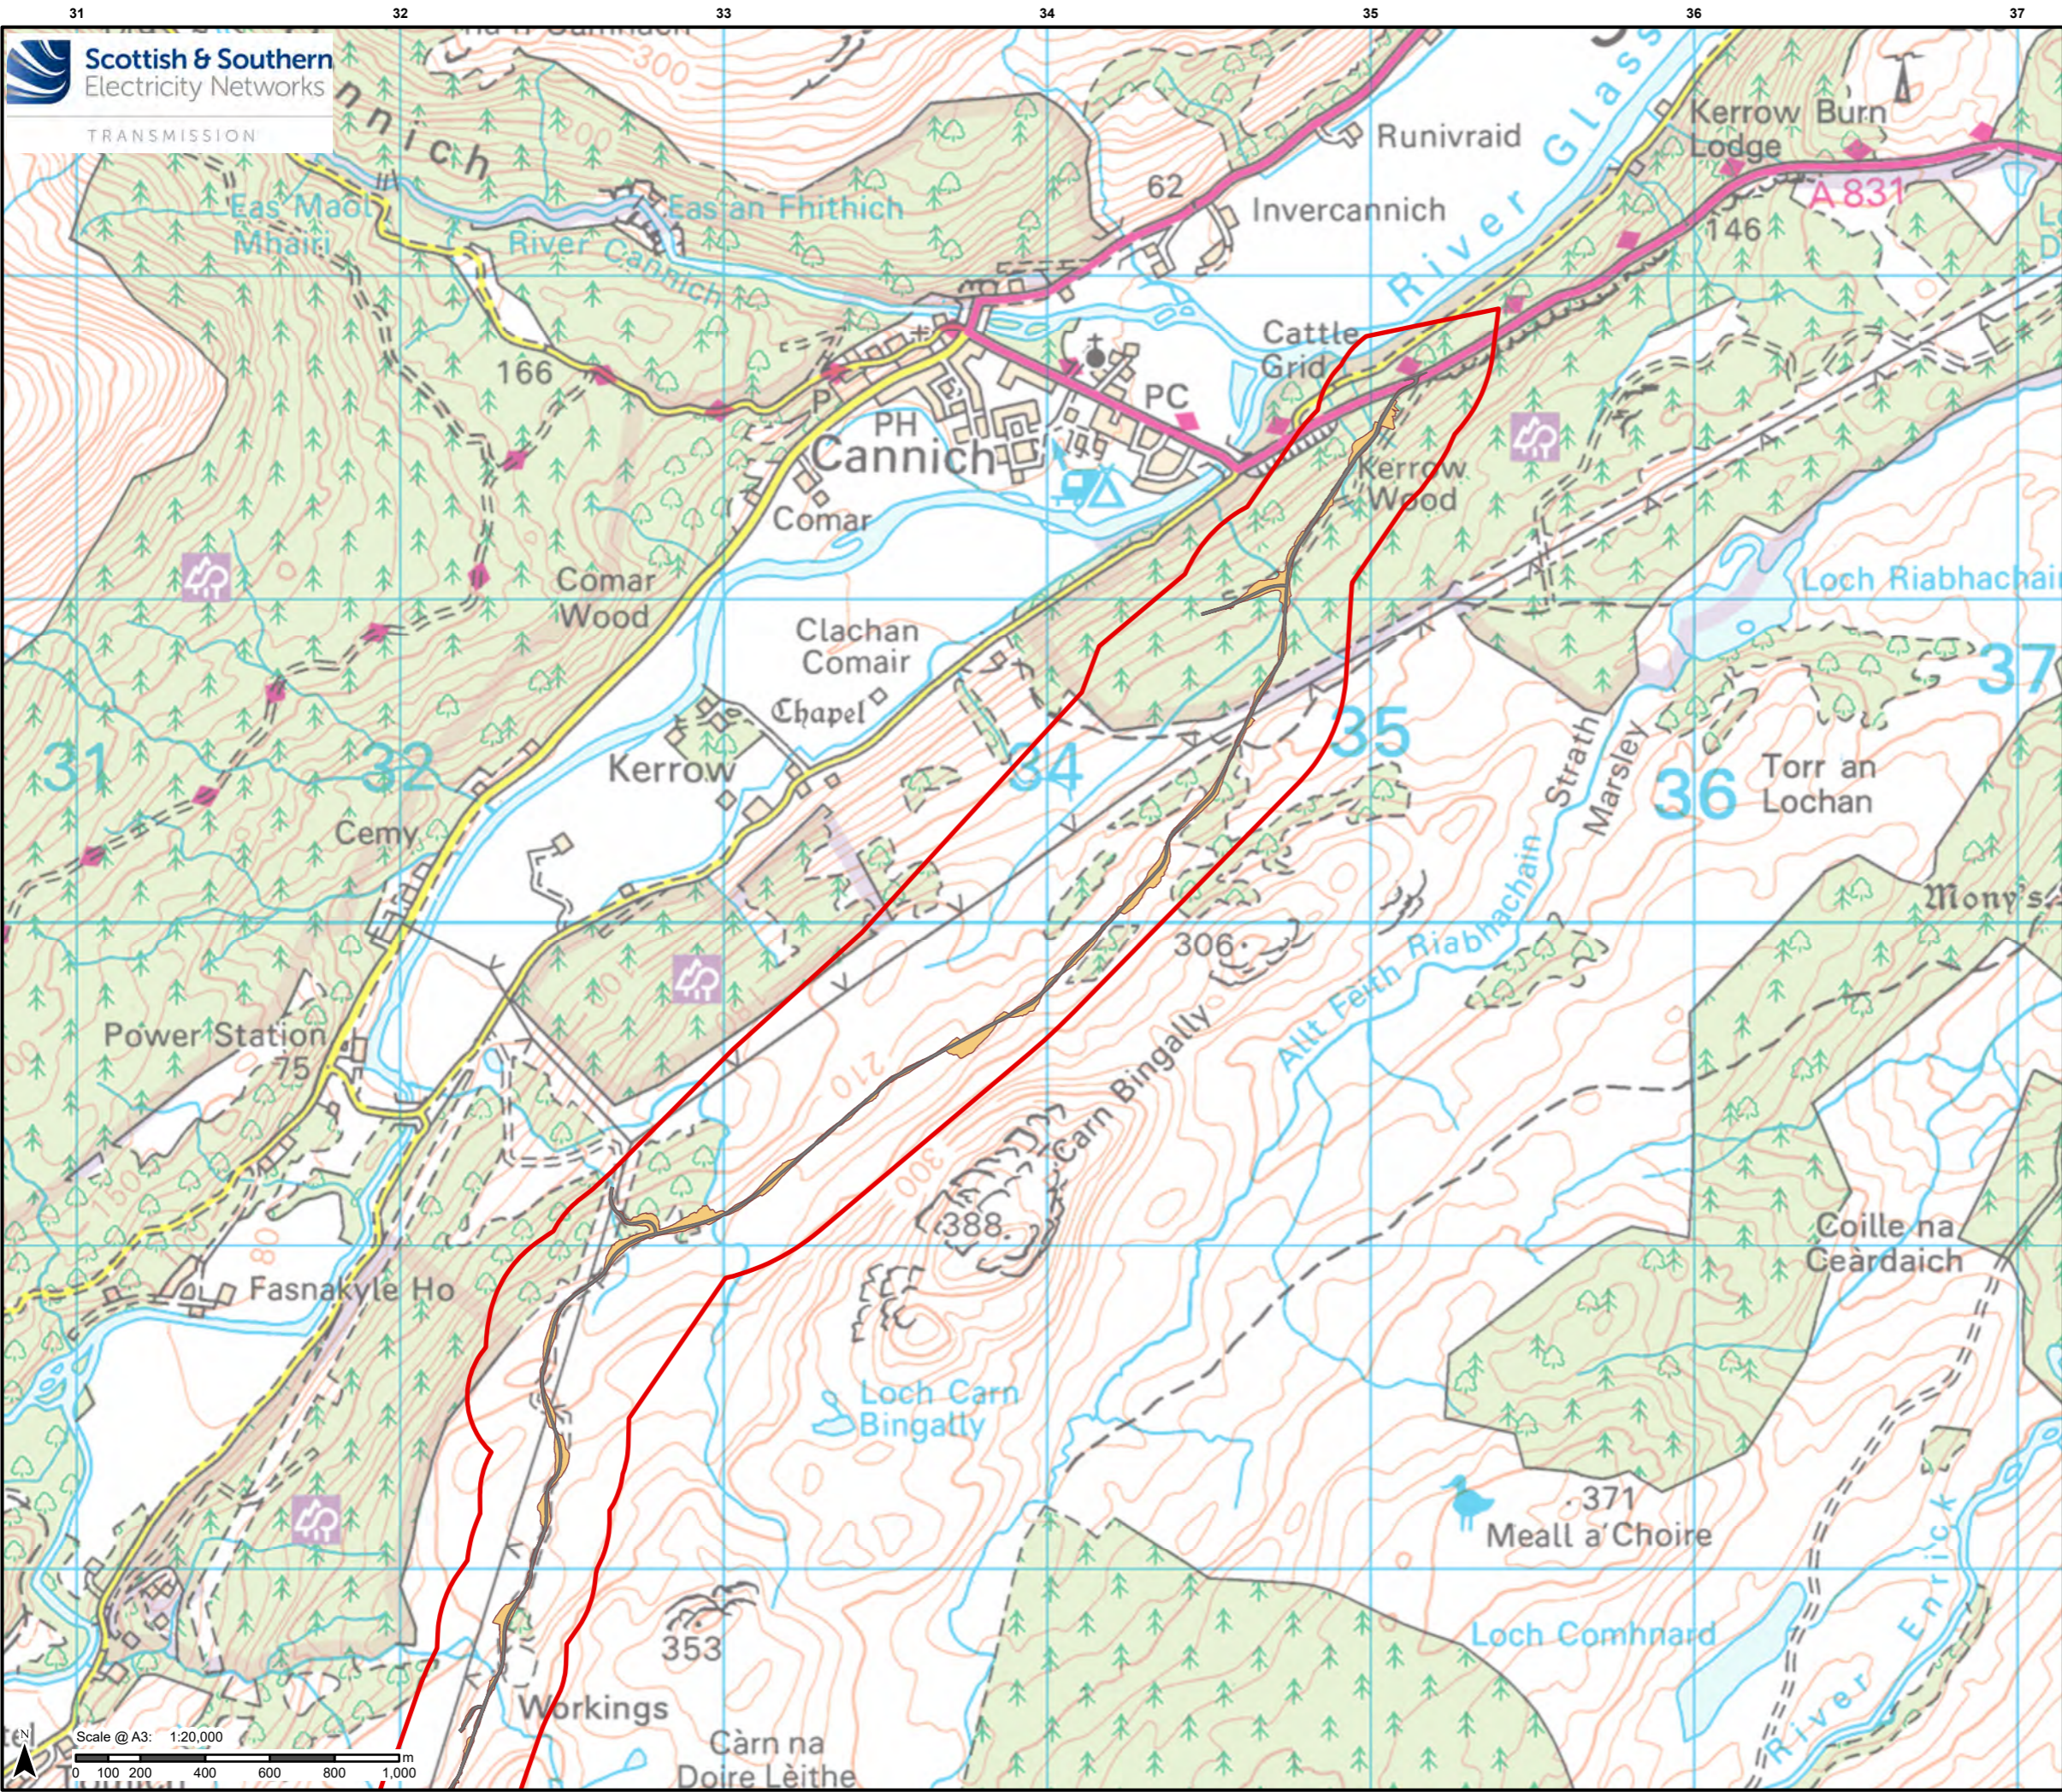

Legend

- Proposed Development Site
- Access Track
- Earthworks

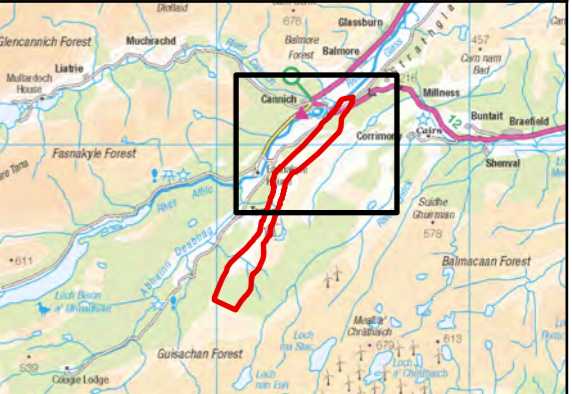

Contains public sector information licensed under the Open Government Licence v3.0.
 Reproduced by permission of Ordnance Survey on behalf of HMSO. Crown copyright and
 database right 2025 all rights reserved. Ordnance Survey Licence number 010002432.
**SSEN Transmission take no responsibility for the release or accuracy of latest
 version Basemaps from Ordnance Survey**

Project No: LT000521
 Project: Bingley 400kV Substation Upgrade

Title:
 Permanent Site Layout
 Page 2 of 2

Drawn by: JBARR
 Date: 31/01/2025

Drawing: Figure 3-2b

