
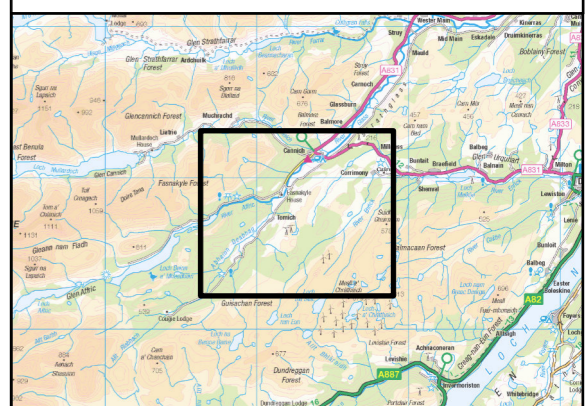


Legend

 Proposed Development Site

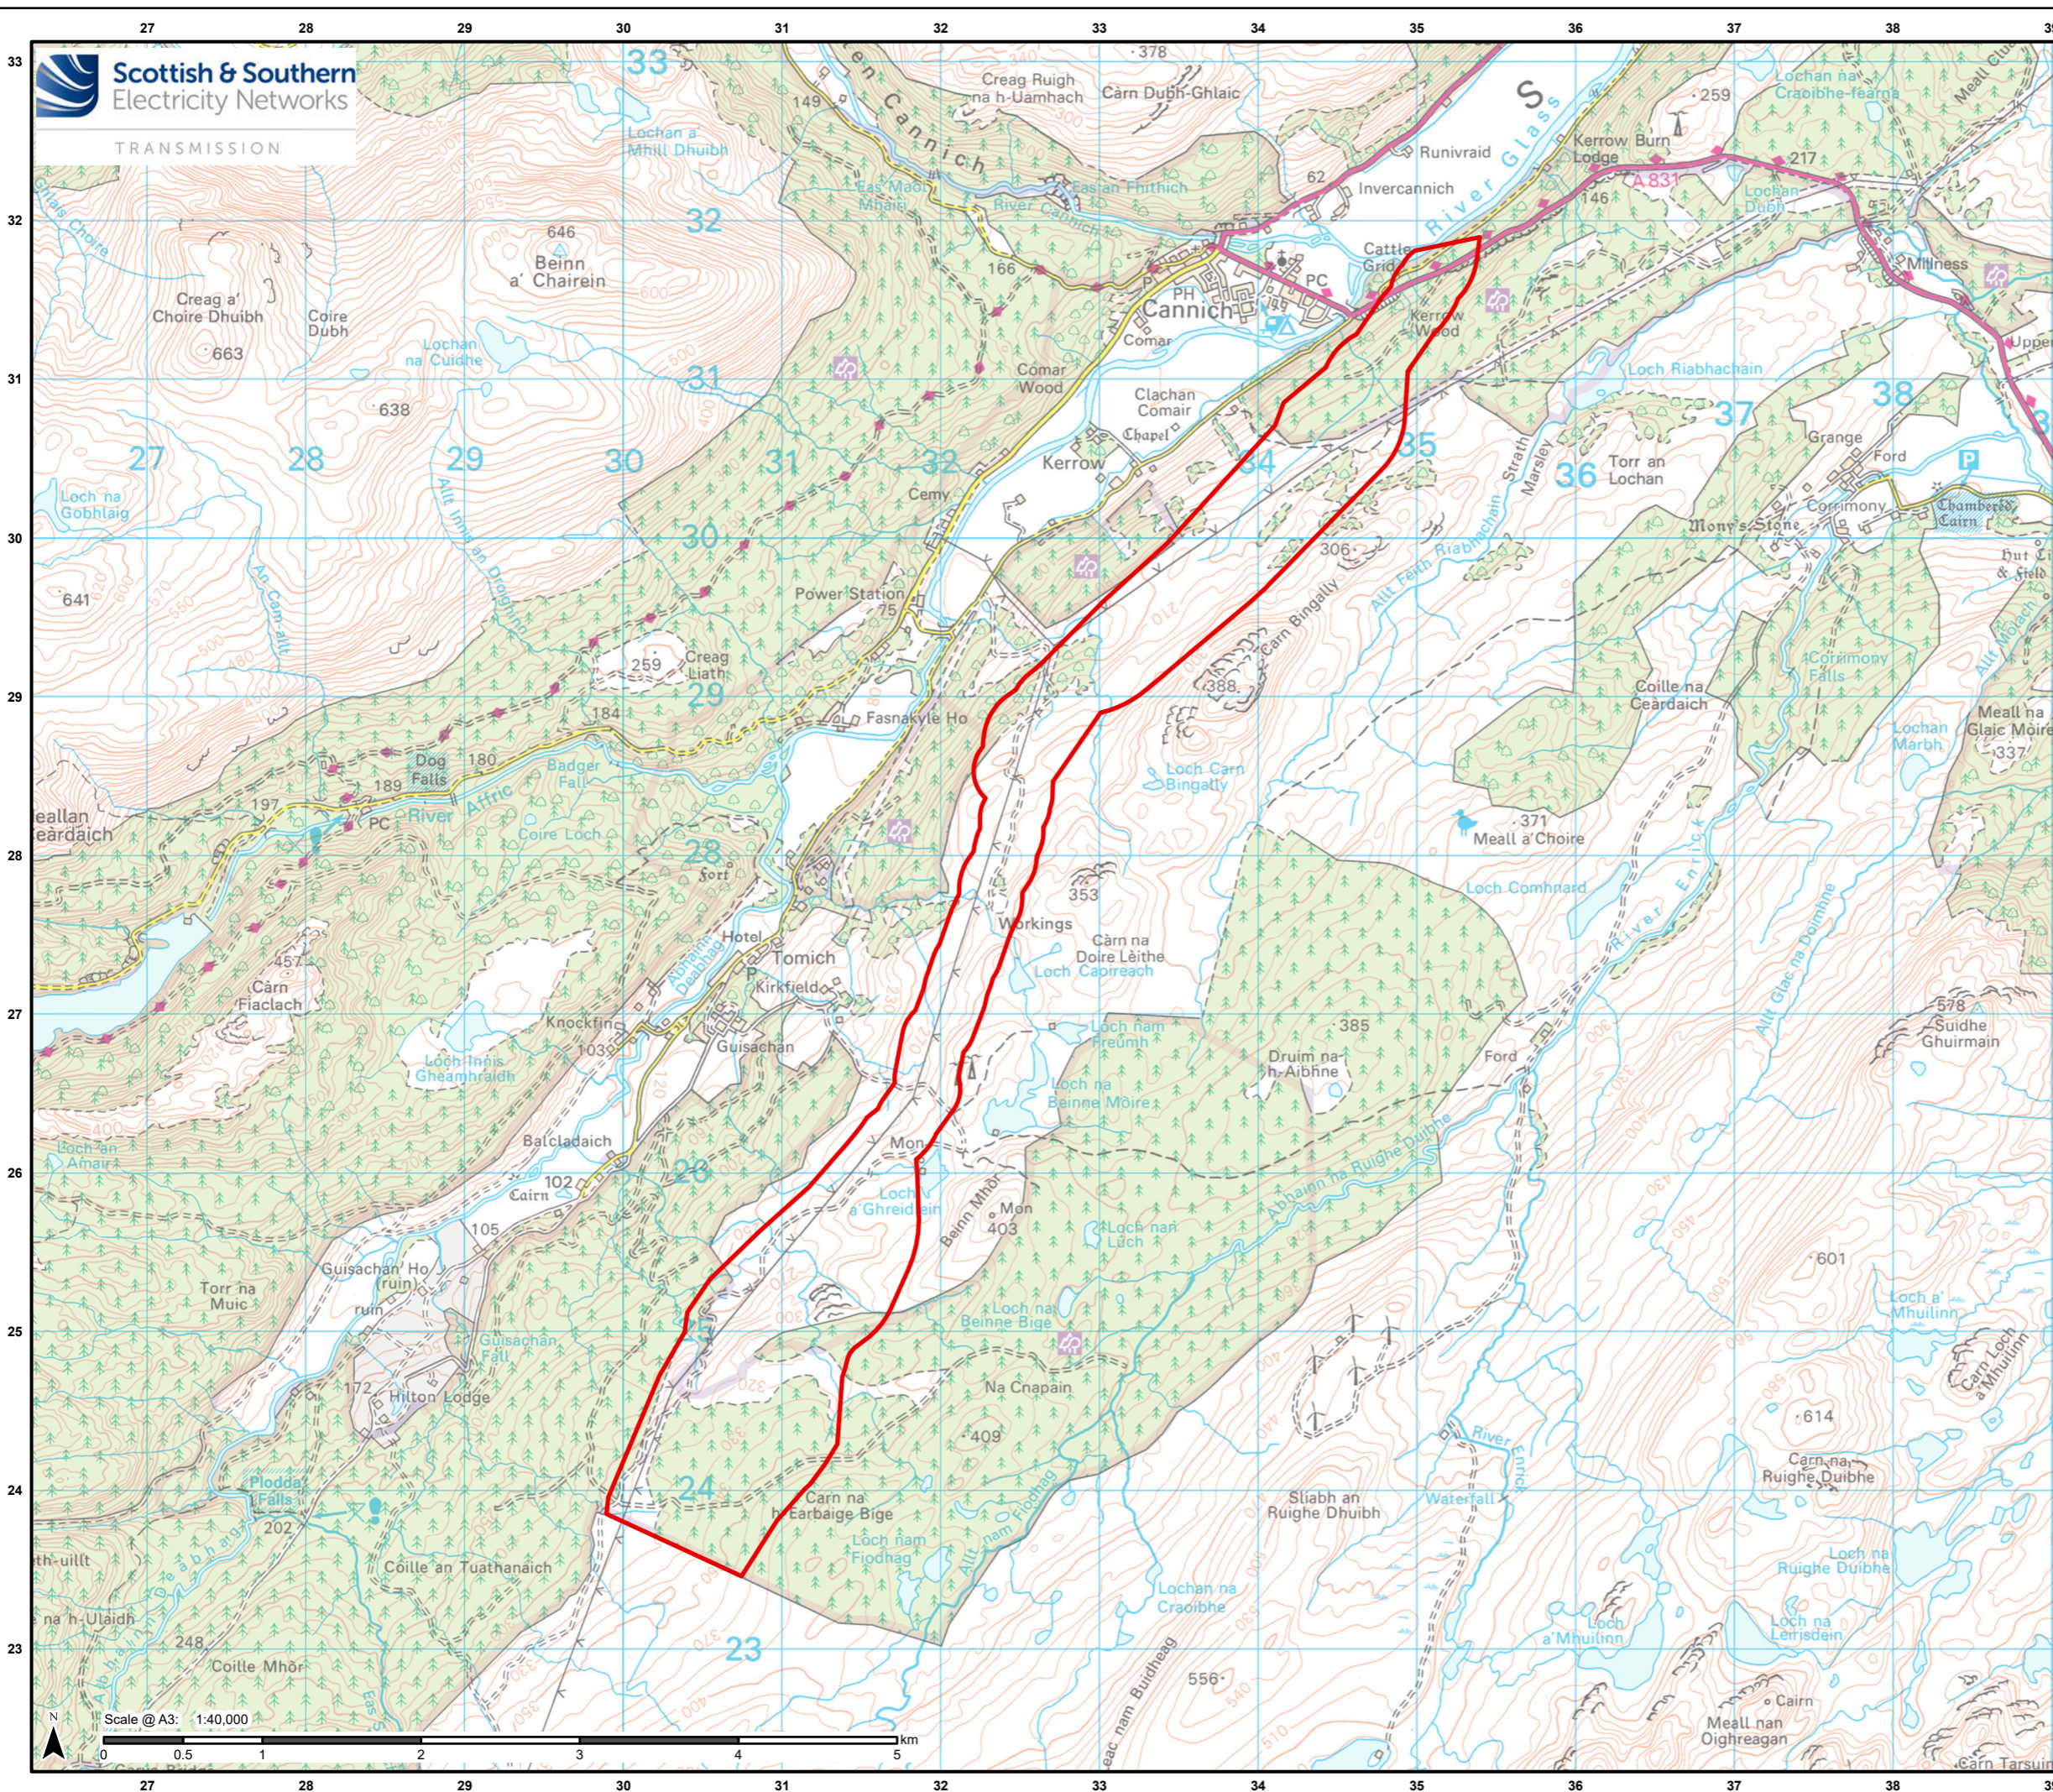

Contains public sector information licensed under the Open Government Licence v3.0. Reproduced by permission of Ordnance Survey on behalf of HMSO. Crown copyright and database right 2024 all rights reserved. Ordnance Survey Licence number 010022432. SS&N Transmission take no responsibility for the release or accuracy of latest version Basemaps from Ordnance Survey

Project No: LT000521  
Project: Bingly Substation and OHL Upgrades

Title:  
Site Location Plan

Drawn by: JBARR Date: 27/03/2025

Drawing: Figure 2-1