

Legend

Overhead Line (OHL) Works for which consent under Section 37 of the Electricity Act is sought

- Proposed Steel Lattice Tower
- Proposed Wood Pole (H pole)
- Proposed OHL Alignment
- ▨ Limit of Deviation (OHL)

Ancillary Development for which Deemed Planning Consent (Town and Country Planning (Scotland) Act 1997 is sought)


- ▭ Proposed Sealing End Compound
- ▨ Limit of Deviation (CSE Compound)
- New Permanent Access
- ⋯ New Temporary Access
- ▨ Limit of Deviation (Access Track)

Existing Infrastructure

- Existing Wood Pole (H pole)
- Existing 132 kV OHL (Wood Pole)
- Existing Access Track
- ⊗ Strathy North Wind Turbines
- ⊕ Strathy North Substation

Consented Infrastructure

- ⊗ Strathy Wood Wind Turbines
- ▭ Strathy Wood Substation

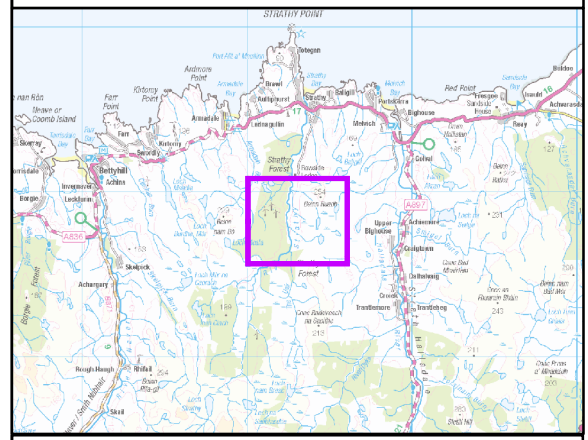

Reproduced by permission of Ordnance Survey on behalf of HMSO.
© Crown copyright and database rights 2024
OS AC0000848283. Supplied by: ukmapcentre.com

Project No: LT559
Strathy Wood Wind Farm Grid Connection -
EIA Report

Title: Figure 3.1.1 - The Proposed Development

Drawn by: FL/ MT Date: 25/10/2024

Drawing: 122023-EIA-D3.1.1-1.0.0

956000m.N

Scale @ A3: 1:19,000



281000m.E

82

83

84

85

86


960

59

58

57

56

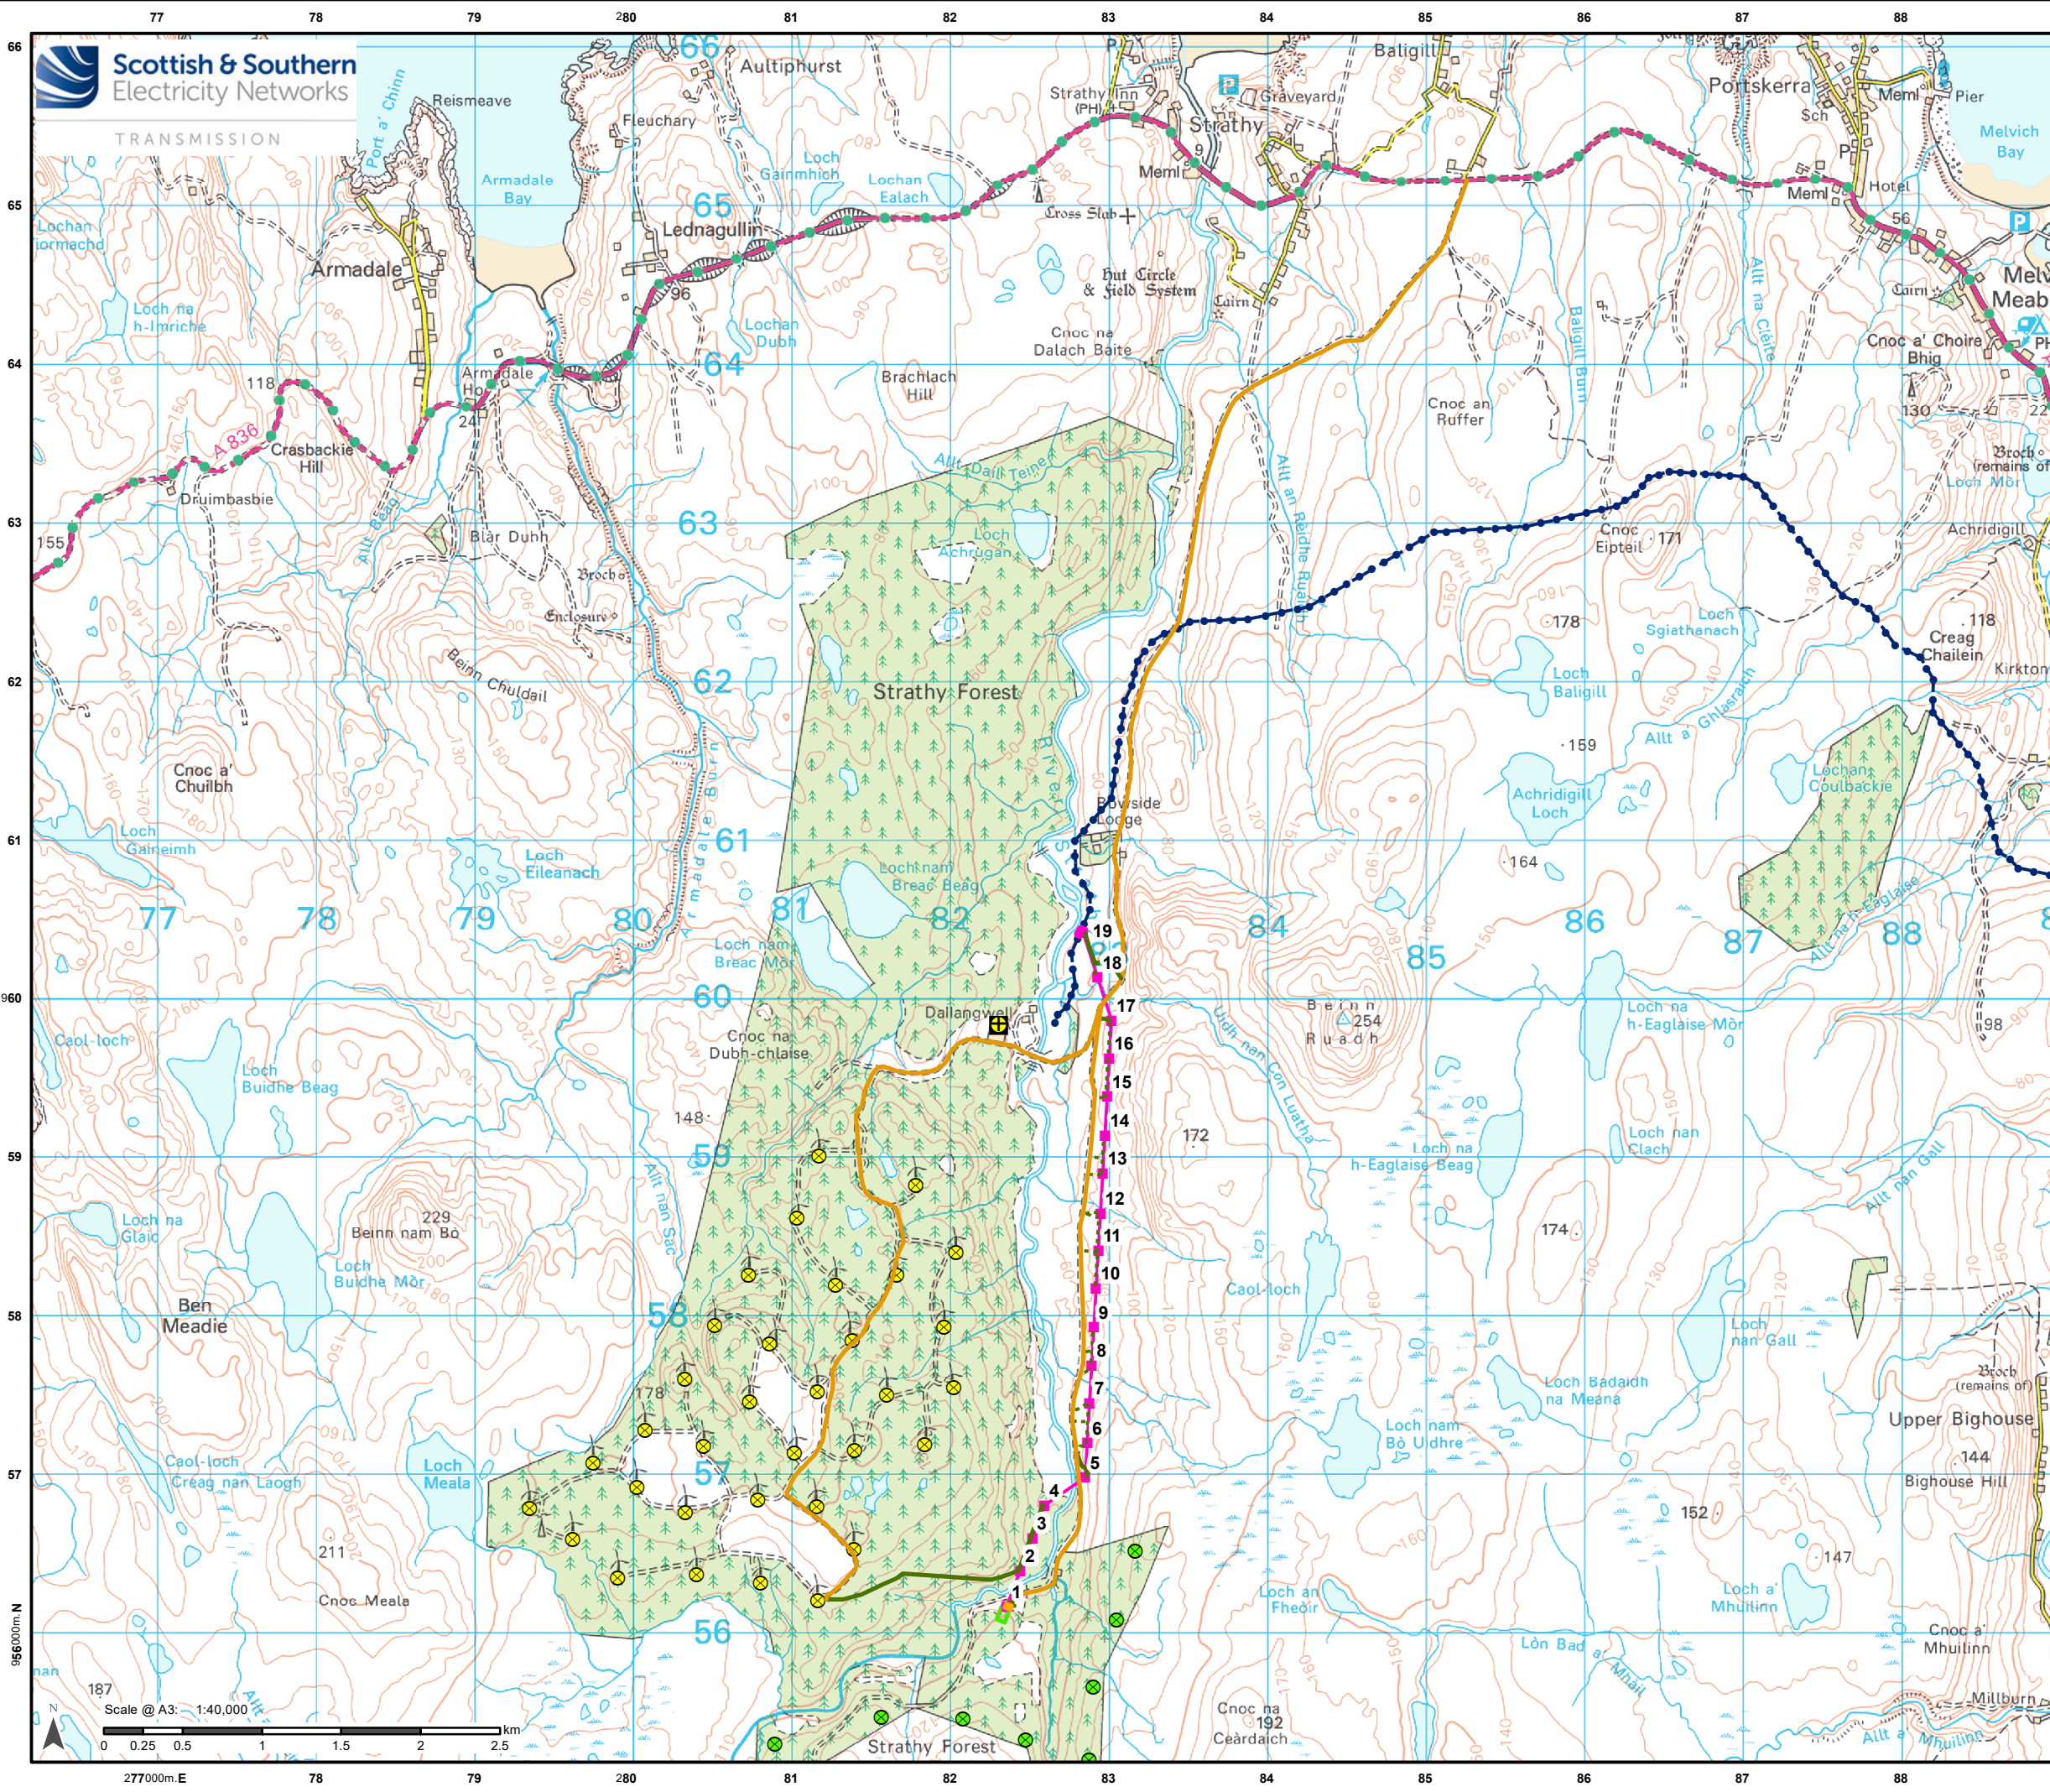

Legend

Overhead Line (OHL) Works for which consent under Section 37 of the Electricity Act is sought

- Proposed Steel Lattice Tower
- Proposed Wood Pole (H pole)
- Proposed OHL Alignment

Ancillary Development for which Deemed Planning Consent (Town and Country Planning (Scotland) Act 1997 is sought)


- Proposed Sealing End Compound
- ▨ Limit of Deviation (CSE Compound)
- New Permanent Access
- ⋯ New Temporary Access
- ▨ Limit of Deviation (Access Track)

Existing Infrastructure

- Existing Wood Pole (H pole)
- Existing 132 kV OHL (Wood Pole)
- Existing Access Track
- ⊗ Strathy North Wind Turbines
- ⊞ Strathy North Substation

Consented Infrastructure

- Strathy Wood Wind Turbines
- ▭ Strathy Wood Substation

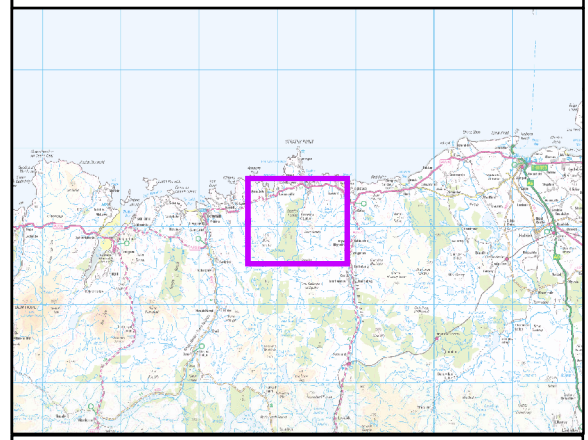

Reproduced by permission of Ordnance Survey on behalf of HMSO.
© Crown copyright and database rights 2024
OS AC0000848283. Supplied by: ukmapcentre.com

Project No: LT559
Strathy Wood Wind Farm Grid Connection -
EIA Report

Title: Figure 3.1.2 - The Proposed Development

Drawn by: FL/ MT Date: 25/10/2024

Drawing: 122023-EIA-D3.1.2-1.0.0

