



## **APPENDIX 3.3 - CABLE SEALING END COMPOUND - FOOTPRINT OF PROPOSED EARTHWORKS**

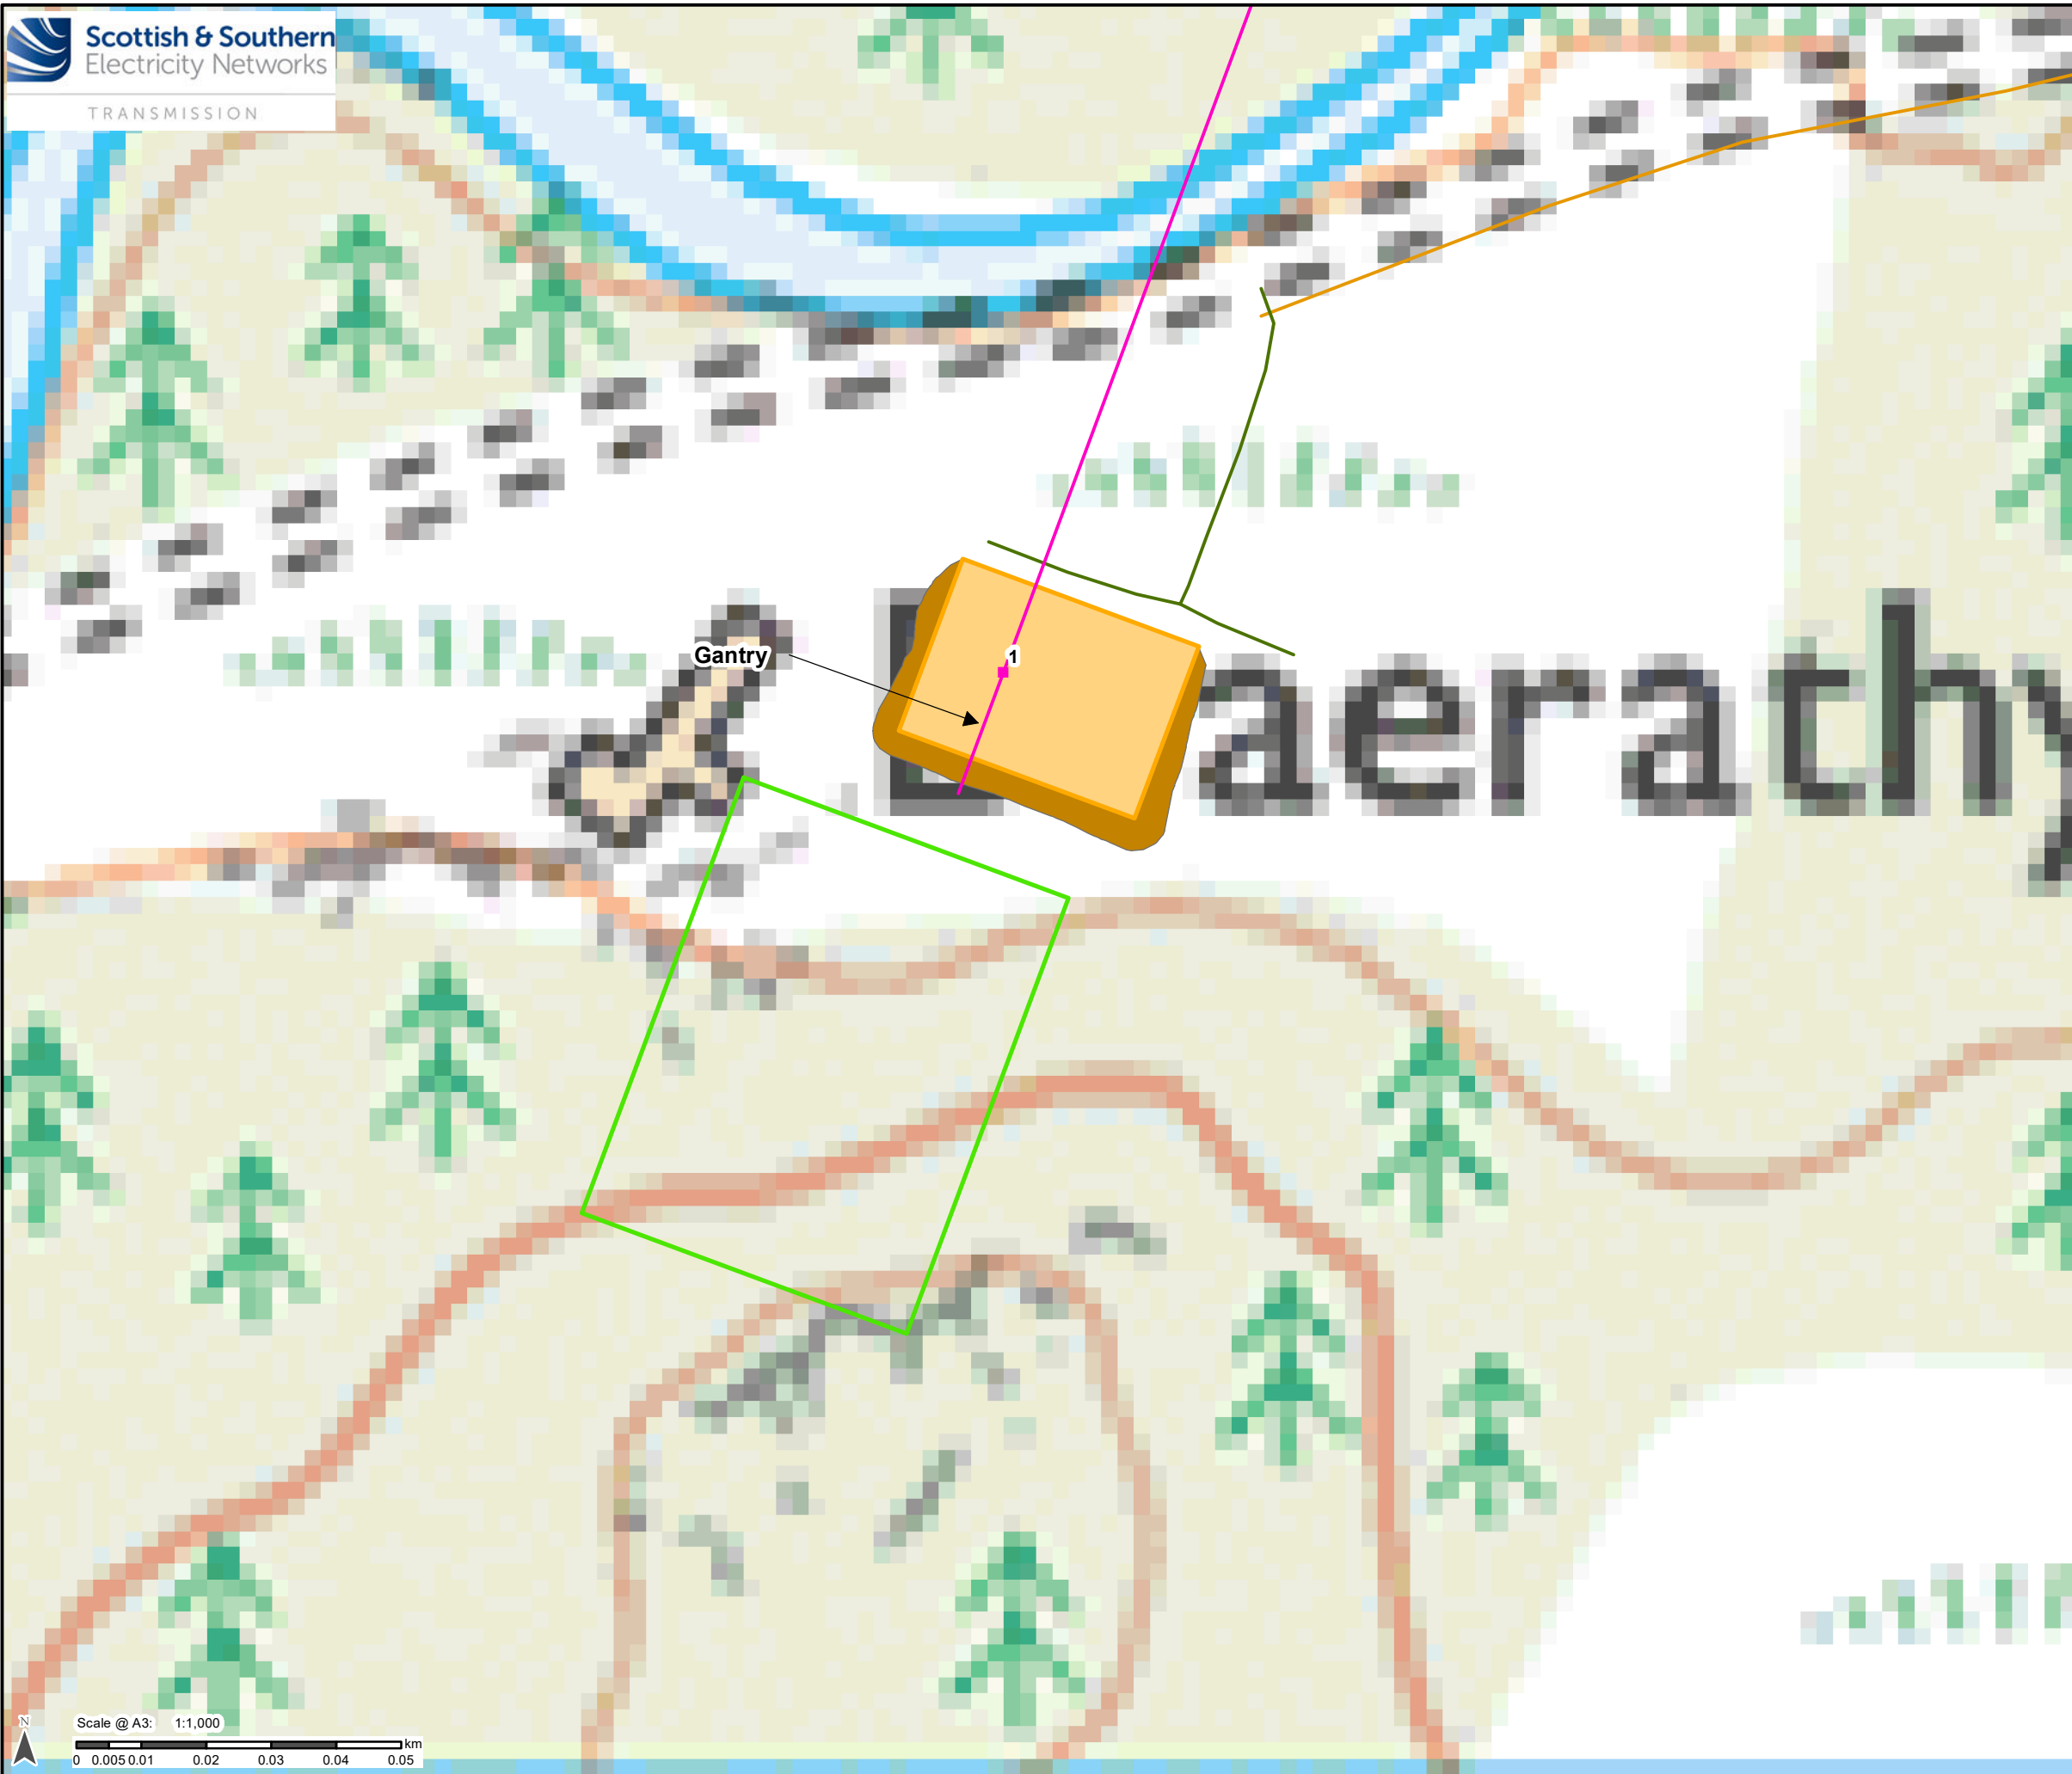

- Legend**
- Proposed Steel Lattice Tower
  - Proposed OHL Alignment
  - Strathy Wood Substation
  - Proposed Sealing End Compound
  - Existing Access Track
  - New Permanent Access Track
  - - - - New Temporary Access Track
  - Footprint of Proposed Cut

Gantry

1

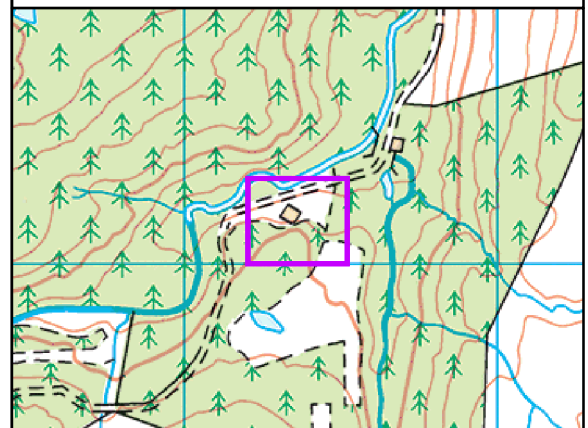

Reproduced by permission of Ordnance Survey on behalf of HMSO.  
 © Crown copyright and database rights 2024  
 OS AC0000848283. Supplied by: ukmapcentre.com

Project No: LT559  
 Strathy Wood Wind Farm Grid Connection -  
 EIA Report

Title: Appendix 3.3 - Cable Sealing End  
 Compound - Footprint of Proposed  
 Earthworks

Drawn by: MK/ MT Date: 08/11/2024

Drawing: 122023-EIA-D-A3.3-1.0.0