

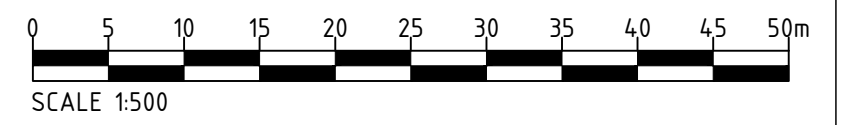



Plot Date : 15 August 2022 09:27:11
File Name : Y:\CAD\4534 ARGYLL SUBSTATIONS\01-WORKING\01_01-DRAWINGS\4534B_CRAIG MURRAIL\TOWN & COUNTRY PLANNING APPLICATION\4534B-DR-P-0008 P1 - SITE ACCESS DETAILS

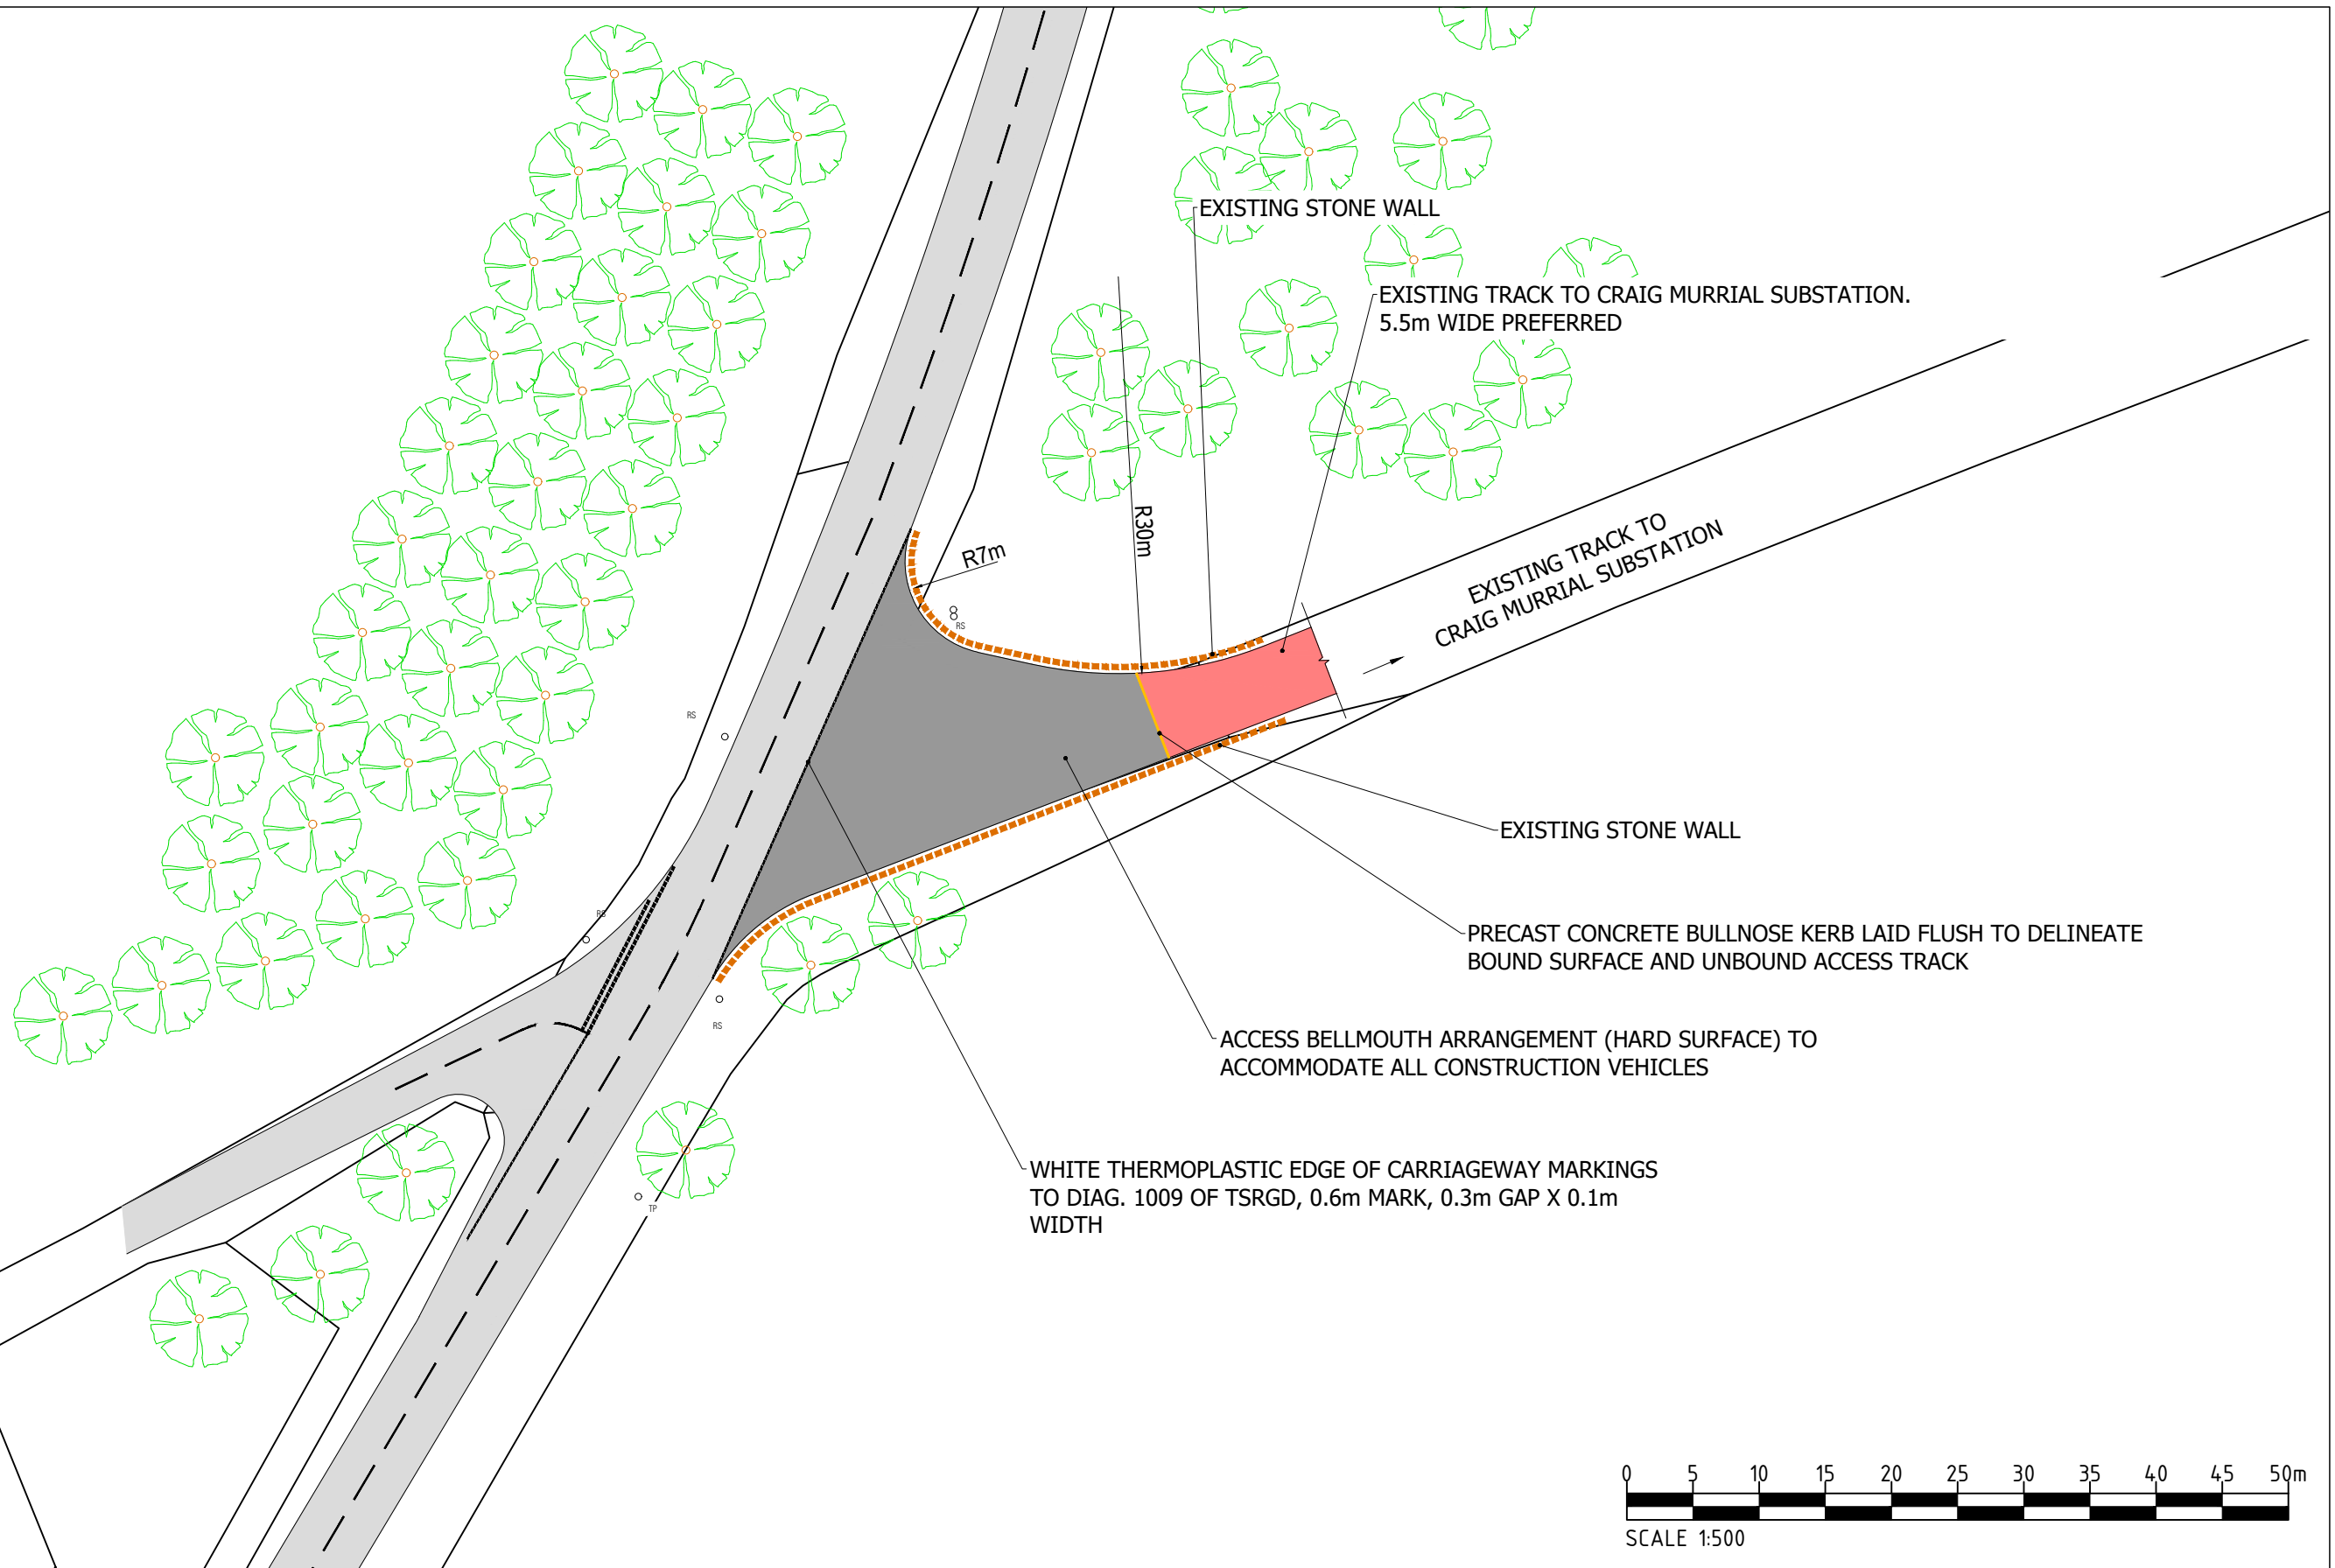

Project Title CRAIG MURRAIL SUBSTATION		Drawing Title PLANNING FIGURE 009 SITE ACCESS DETAILS		Purpose of issue PLANNING		THIS DOCUMENT HAS BEEN PREPARED IN ACCORDANCE WITH THE SCOPE OF ARCUS' APPOINTMENT WITH ITS CLIENT AND IS SUBJECT TO THE TERMS OF THAT APPOINTMENT. ARCUS ACCEPTS NO LIABILITY FOR ANY USE OF THIS DOCUMENT OTHER THAN BY ITS CLIENT AND ONLY FOR THE PURPOSES FOR WHICH IT WAS PREPARED AND PROVIDED		Arcus Consultancy Services 7th Floor 144 West George Street Glasgow, G2 2HG Tel: +44 (0)141 221 9997 Fax: +44 (0)141 221 5610 www.arcusconsulting.co.uk	
Client 				Designed - Drawn SR Checked RC Approved DB				Drawing Number 4534b-DR-P-0008	
		Arcus Internal Project No. 4534		Date 02/08/22					
		Scale @ A3 1:500							

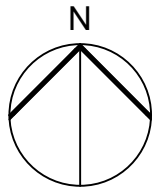