
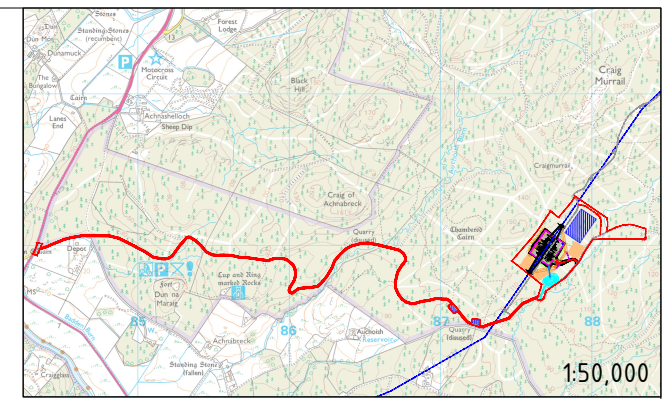


Plot Date: 10 February 2023 15:46:29
 File Name: Y:\CAD\4534 ARGYLL SUBSTATIONS\01-WORKING\01_01-DRAWINGS\4534B_CRAIG MURRAIL TOWN & COUNTRY PLANNING APPLICATION\4534B-DR-P-0017 P6 - SITE LAYOUT PLAN - FIG 3A

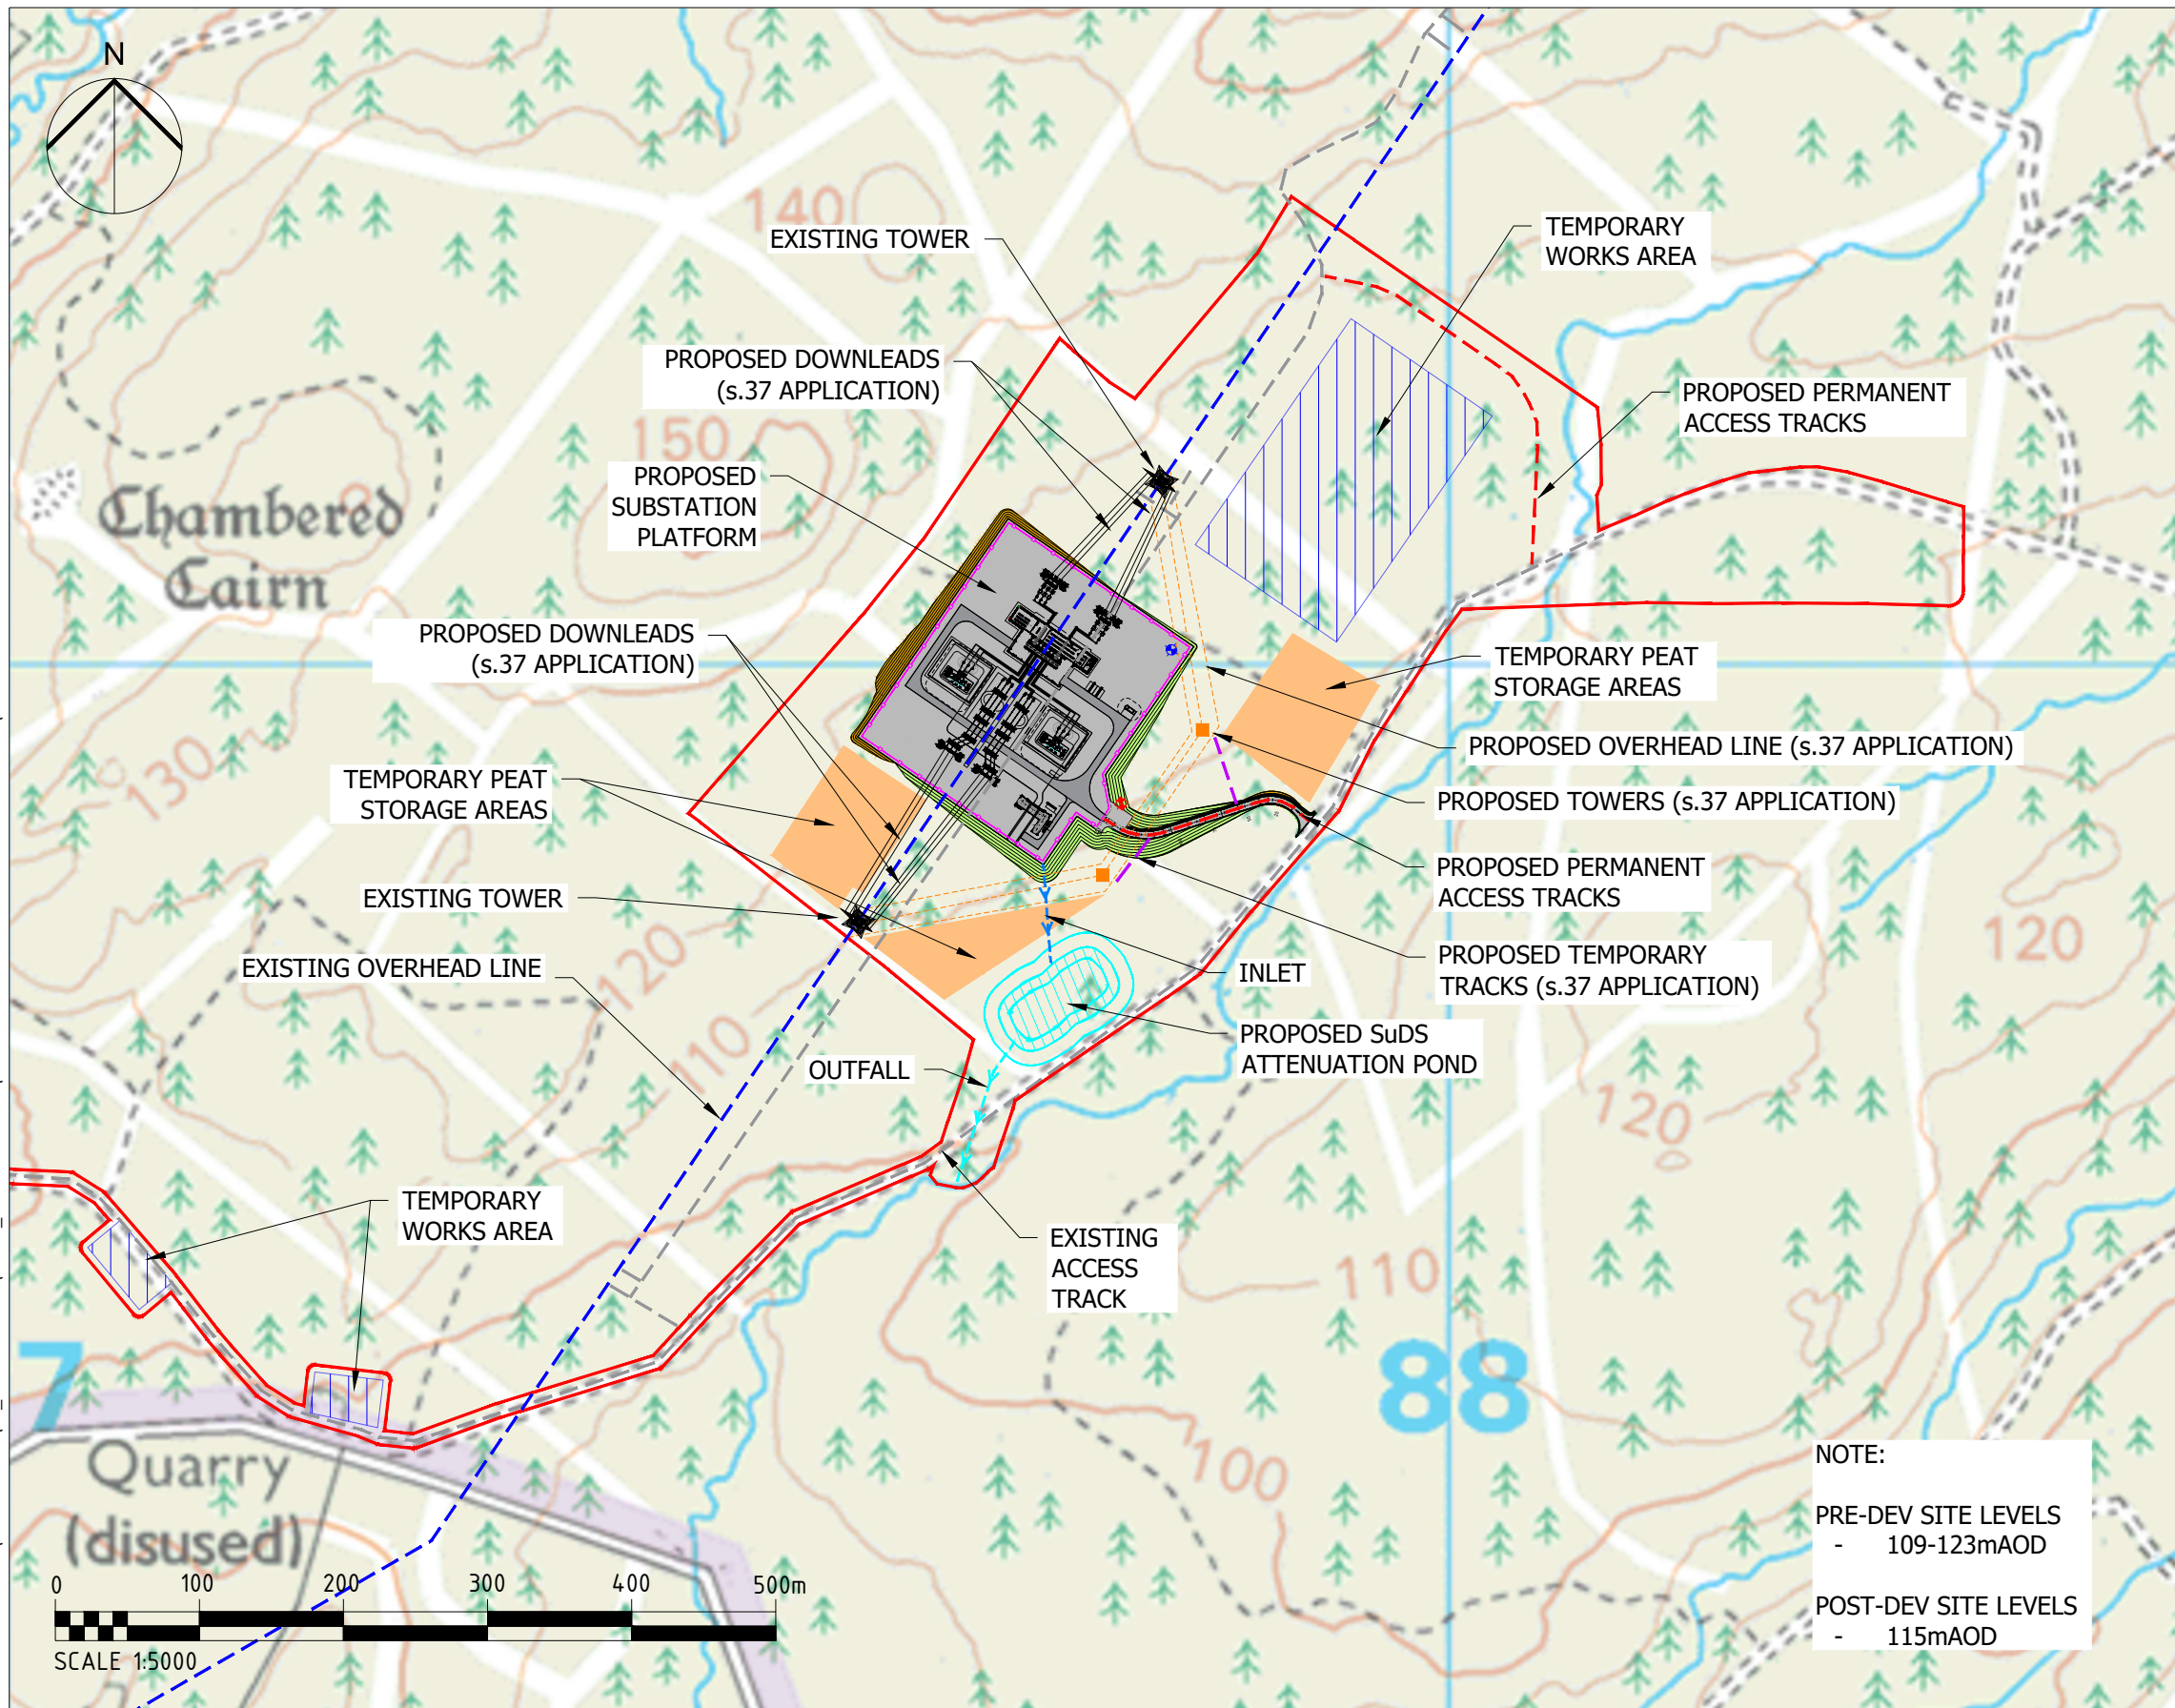

- KEY**
- SITE BOUNDARY
 - PROPOSED SUBSTATION PLATFORM
 - EXISTING ACCESS TRACK
 - EXISTING OVERHEAD LINE
 - PROPOSED PERMANENT ACCESS TRACKS
 - PROPOSED PALISADE FENCING
 - PROPOSED AREAS OF CUT
 - PROPOSED AREAS OF FILL
 - TEMPORARY PEAT STORAGE AREA
 - PROPOSED SuDS ATTENUATION POND
 - INLET
 - OUTFALL
 - TEMPORARY WORKS AREA
 - BOREHOLE WATER SUPPLY PIPE
 - SEPTIC TANK

NOTE:
 PRE-DEV SITE LEVELS
 - 109-123mAOD
 POST-DEV SITE LEVELS
 - 115mAOD

- APPLICATIONS UNDER S.37 OF THE ELECTRICITY ACT 1989**
- PROPOSED OVERHEAD LINE
 - PROPOSED TEMPORARY ACCESS TRACKS

Project Title CRAIG MURRAIL SUBSTATION		Drawing Title PLANNING FIGURE 003a SITE LOCATION PLAN		Purpose of issue PLANNING		THIS DOCUMENT HAS BEEN PREPARED IN ACCORDANCE WITH THE SCOPE OF ARCUS' APPOINTMENT WITH ITS CLIENT AND IS SUBJECT TO THE TERMS OF THAT APPOINTMENT. ARCUS ACCEPTS NO LIABILITY FOR ANY USE OF THIS DOCUMENT OTHER THAN BY ITS CLIENT AND ONLY FOR THE PURPOSES FOR WHICH IT WAS PREPARED AND PROVIDED		Arcus Consultancy Services 7th Floor 144 West George Street Glasgow, G2 2HG Tel: +44 (0)141 221 9997 Fax: +44 (0)141 221 5610 www.arcusconsulting.co.uk	
Client 		Designed - Drawn SR Checked RC Approved KG Date 10/02/23		Arcus Internal Project No. 4534 Scale @ A3 1:5000				Drawing Number 4534b-DR-P-0017	

