


Plot Date : 27 September 2022 11:13:48
File Name : \\UKSPR\GIS\F501\DATA\ARCUS\GIS-CAD\4534-ARGYLL SUBSTATIONS\01-WORKING\01_01-DRAWINGS\4534-CRARAENERGY CONSENTS UNIT APPLICATION\4534C-DR-P-0008 P1 - SITE ACCESS DETAIL

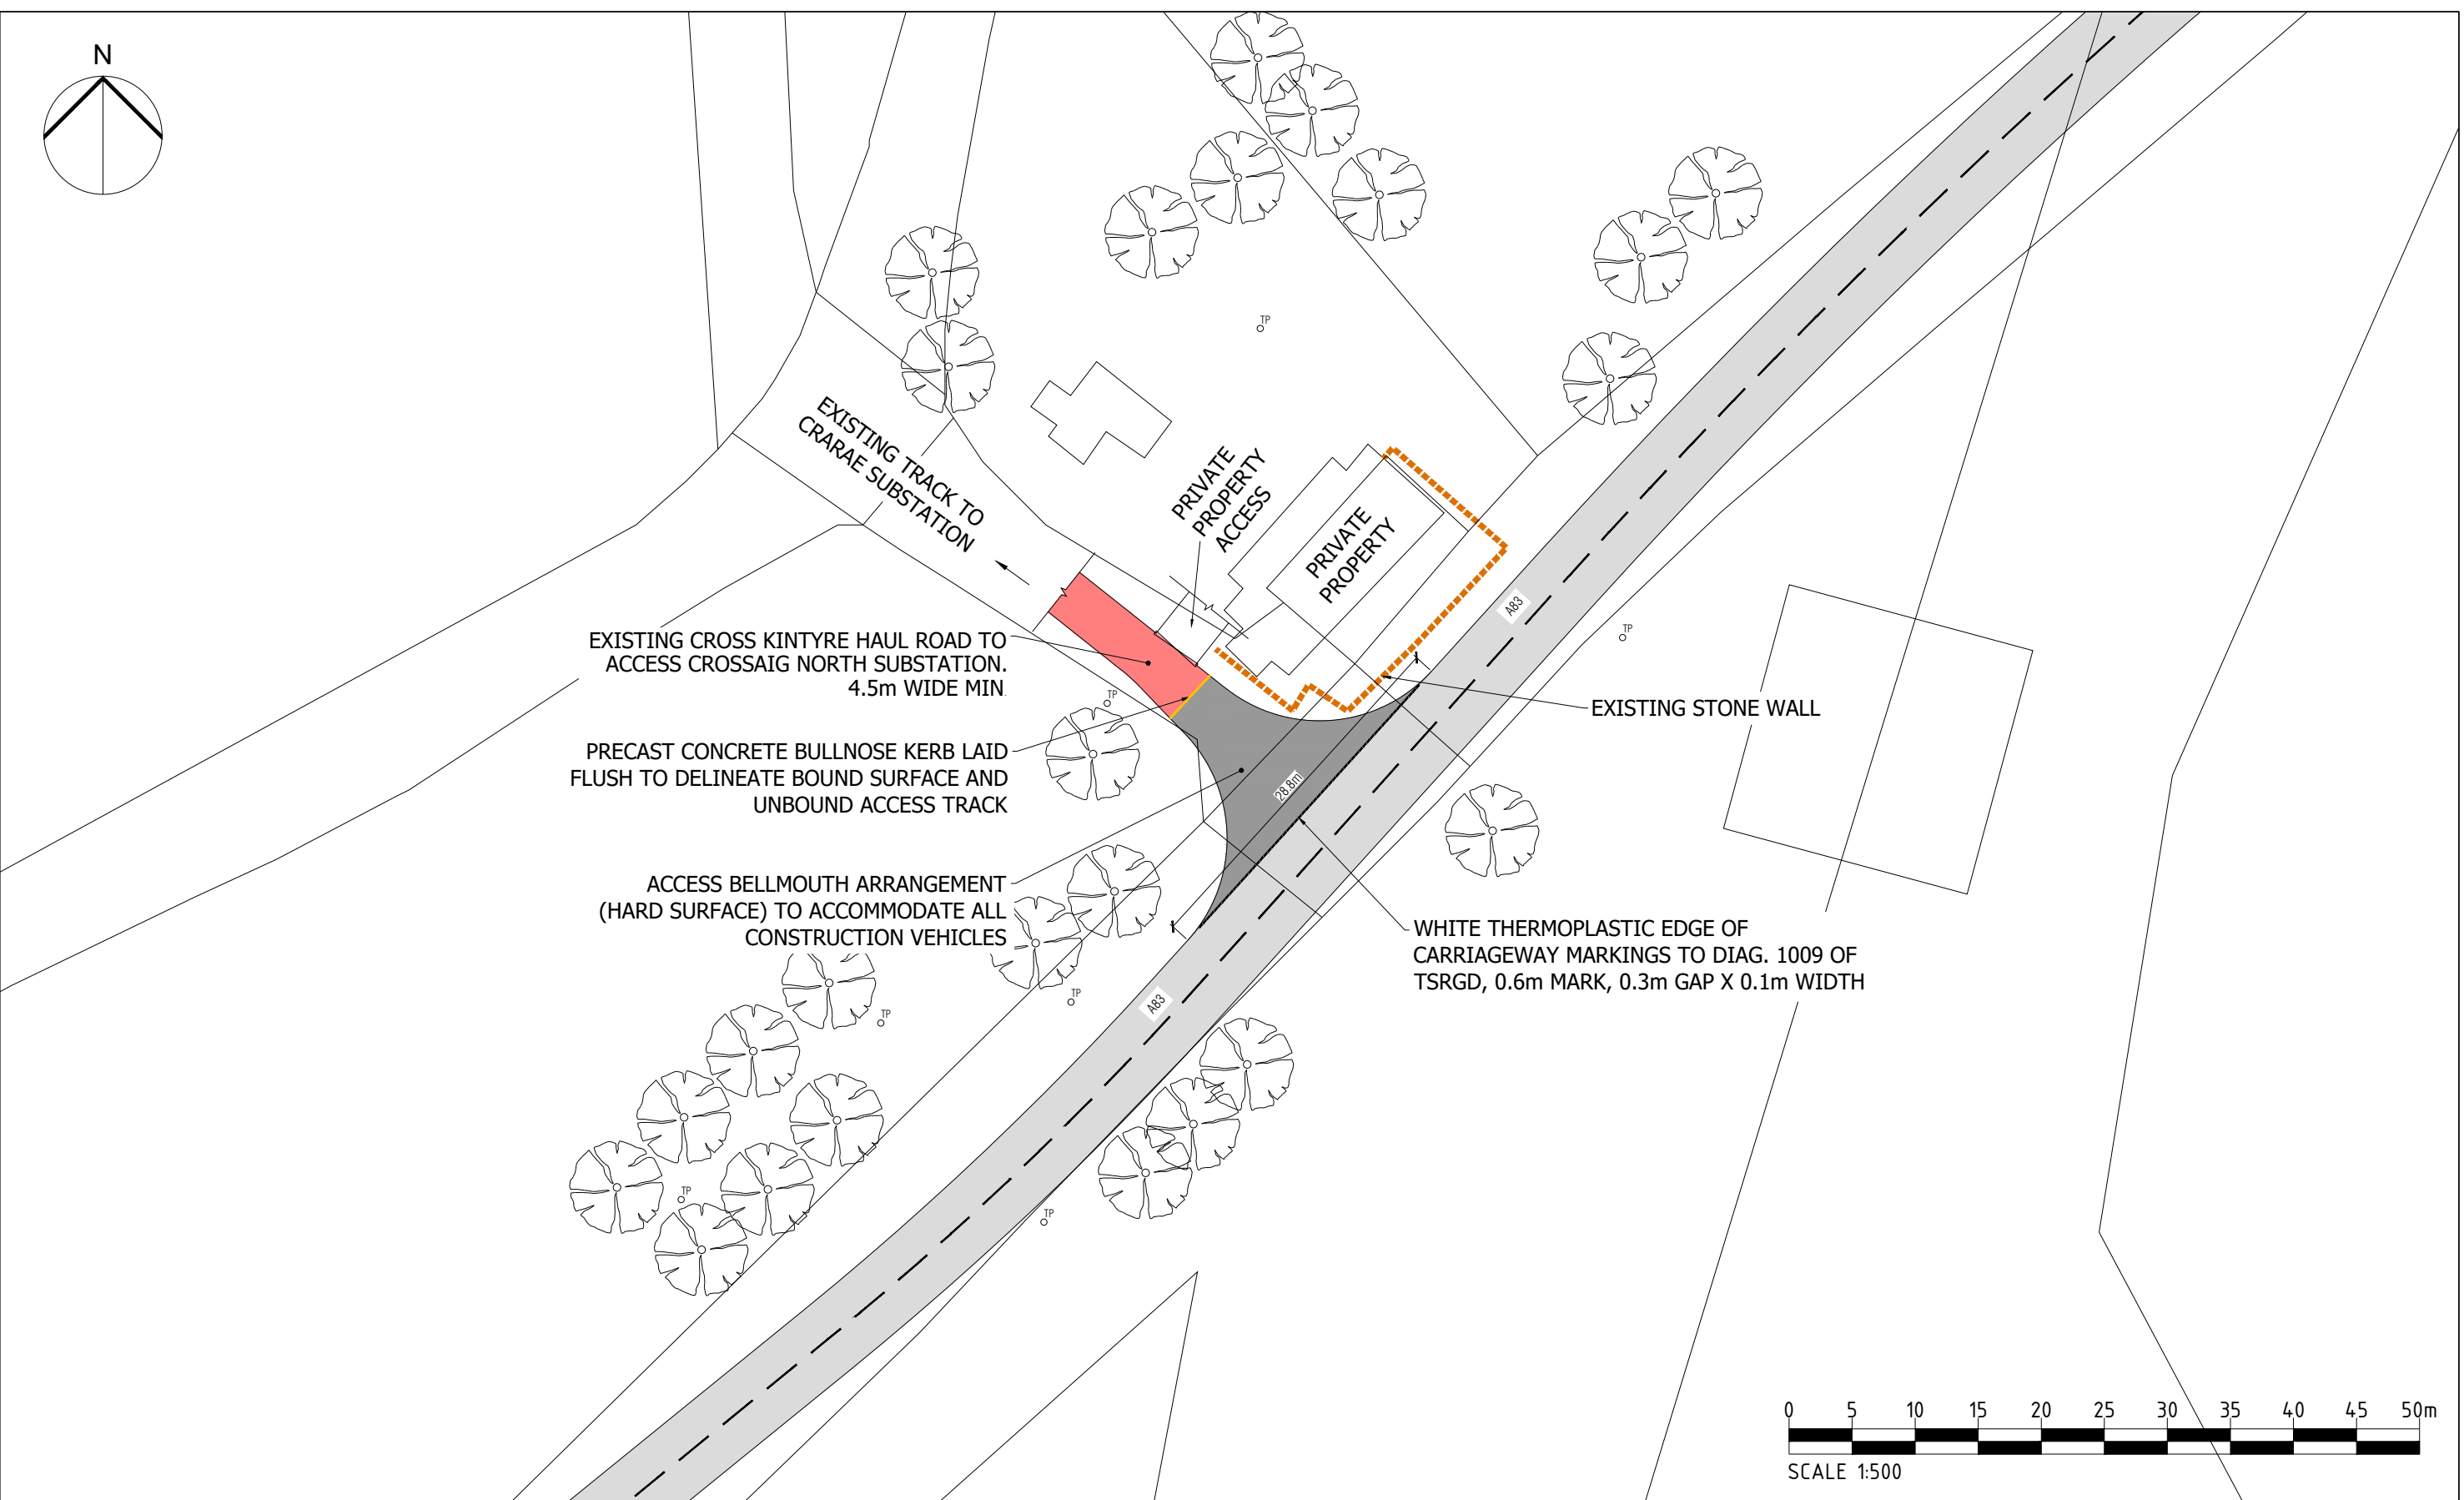

Project Title CRARAE SUBSTATION		Drawing Title PLANNING FIGURE 005 SITE ACCESS DETAILS		Purpose of issue PLANNING		THIS DOCUMENT HAS BEEN PREPARED IN ACCORDANCE WITH THE SCOPE OF ARCUS' APPOINTMENT WITH ITS CLIENT AND IS SUBJECT TO THE TERMS OF THAT APPOINTMENT. ARCUS ACCEPTS NO LIABILITY FOR ANY USE OF THIS DOCUMENT OTHER THAN BY ITS CLIENT AND ONLY FOR THE PURPOSES FOR WHICH IT WAS PREPARED AND PROVIDED		Arcus Consultancy Services 7th Floor 144 West George Street Glasgow, G2 2HG Tel: +44 (0)141 221 9997 Fax: +44 (0)141 221 5610 www.arcusconsulting.co.uk	
Client 				Designed - Drawn SR Checked RC Approved DB				Drawing Number 4534c-DR-P-0008	
				Arcus Internal Project No. 4534 Scale @ A3 1:500		Date 03/08/22			

