


Plot Date : 27 September 2022 11:11:48
File Name : \\UKSPR\GIS\F501\DATA\ARCUS\GIS-CAD\4534 ARGYLL SUBSTATIONS\01-WORKING\01_01-DRAWINGS\4534C_CRARAE TOWN & COUNTRY PLANNING APPLICATION\4534C-DR-P-0008 P1 - SITE ACCESS DETAIL

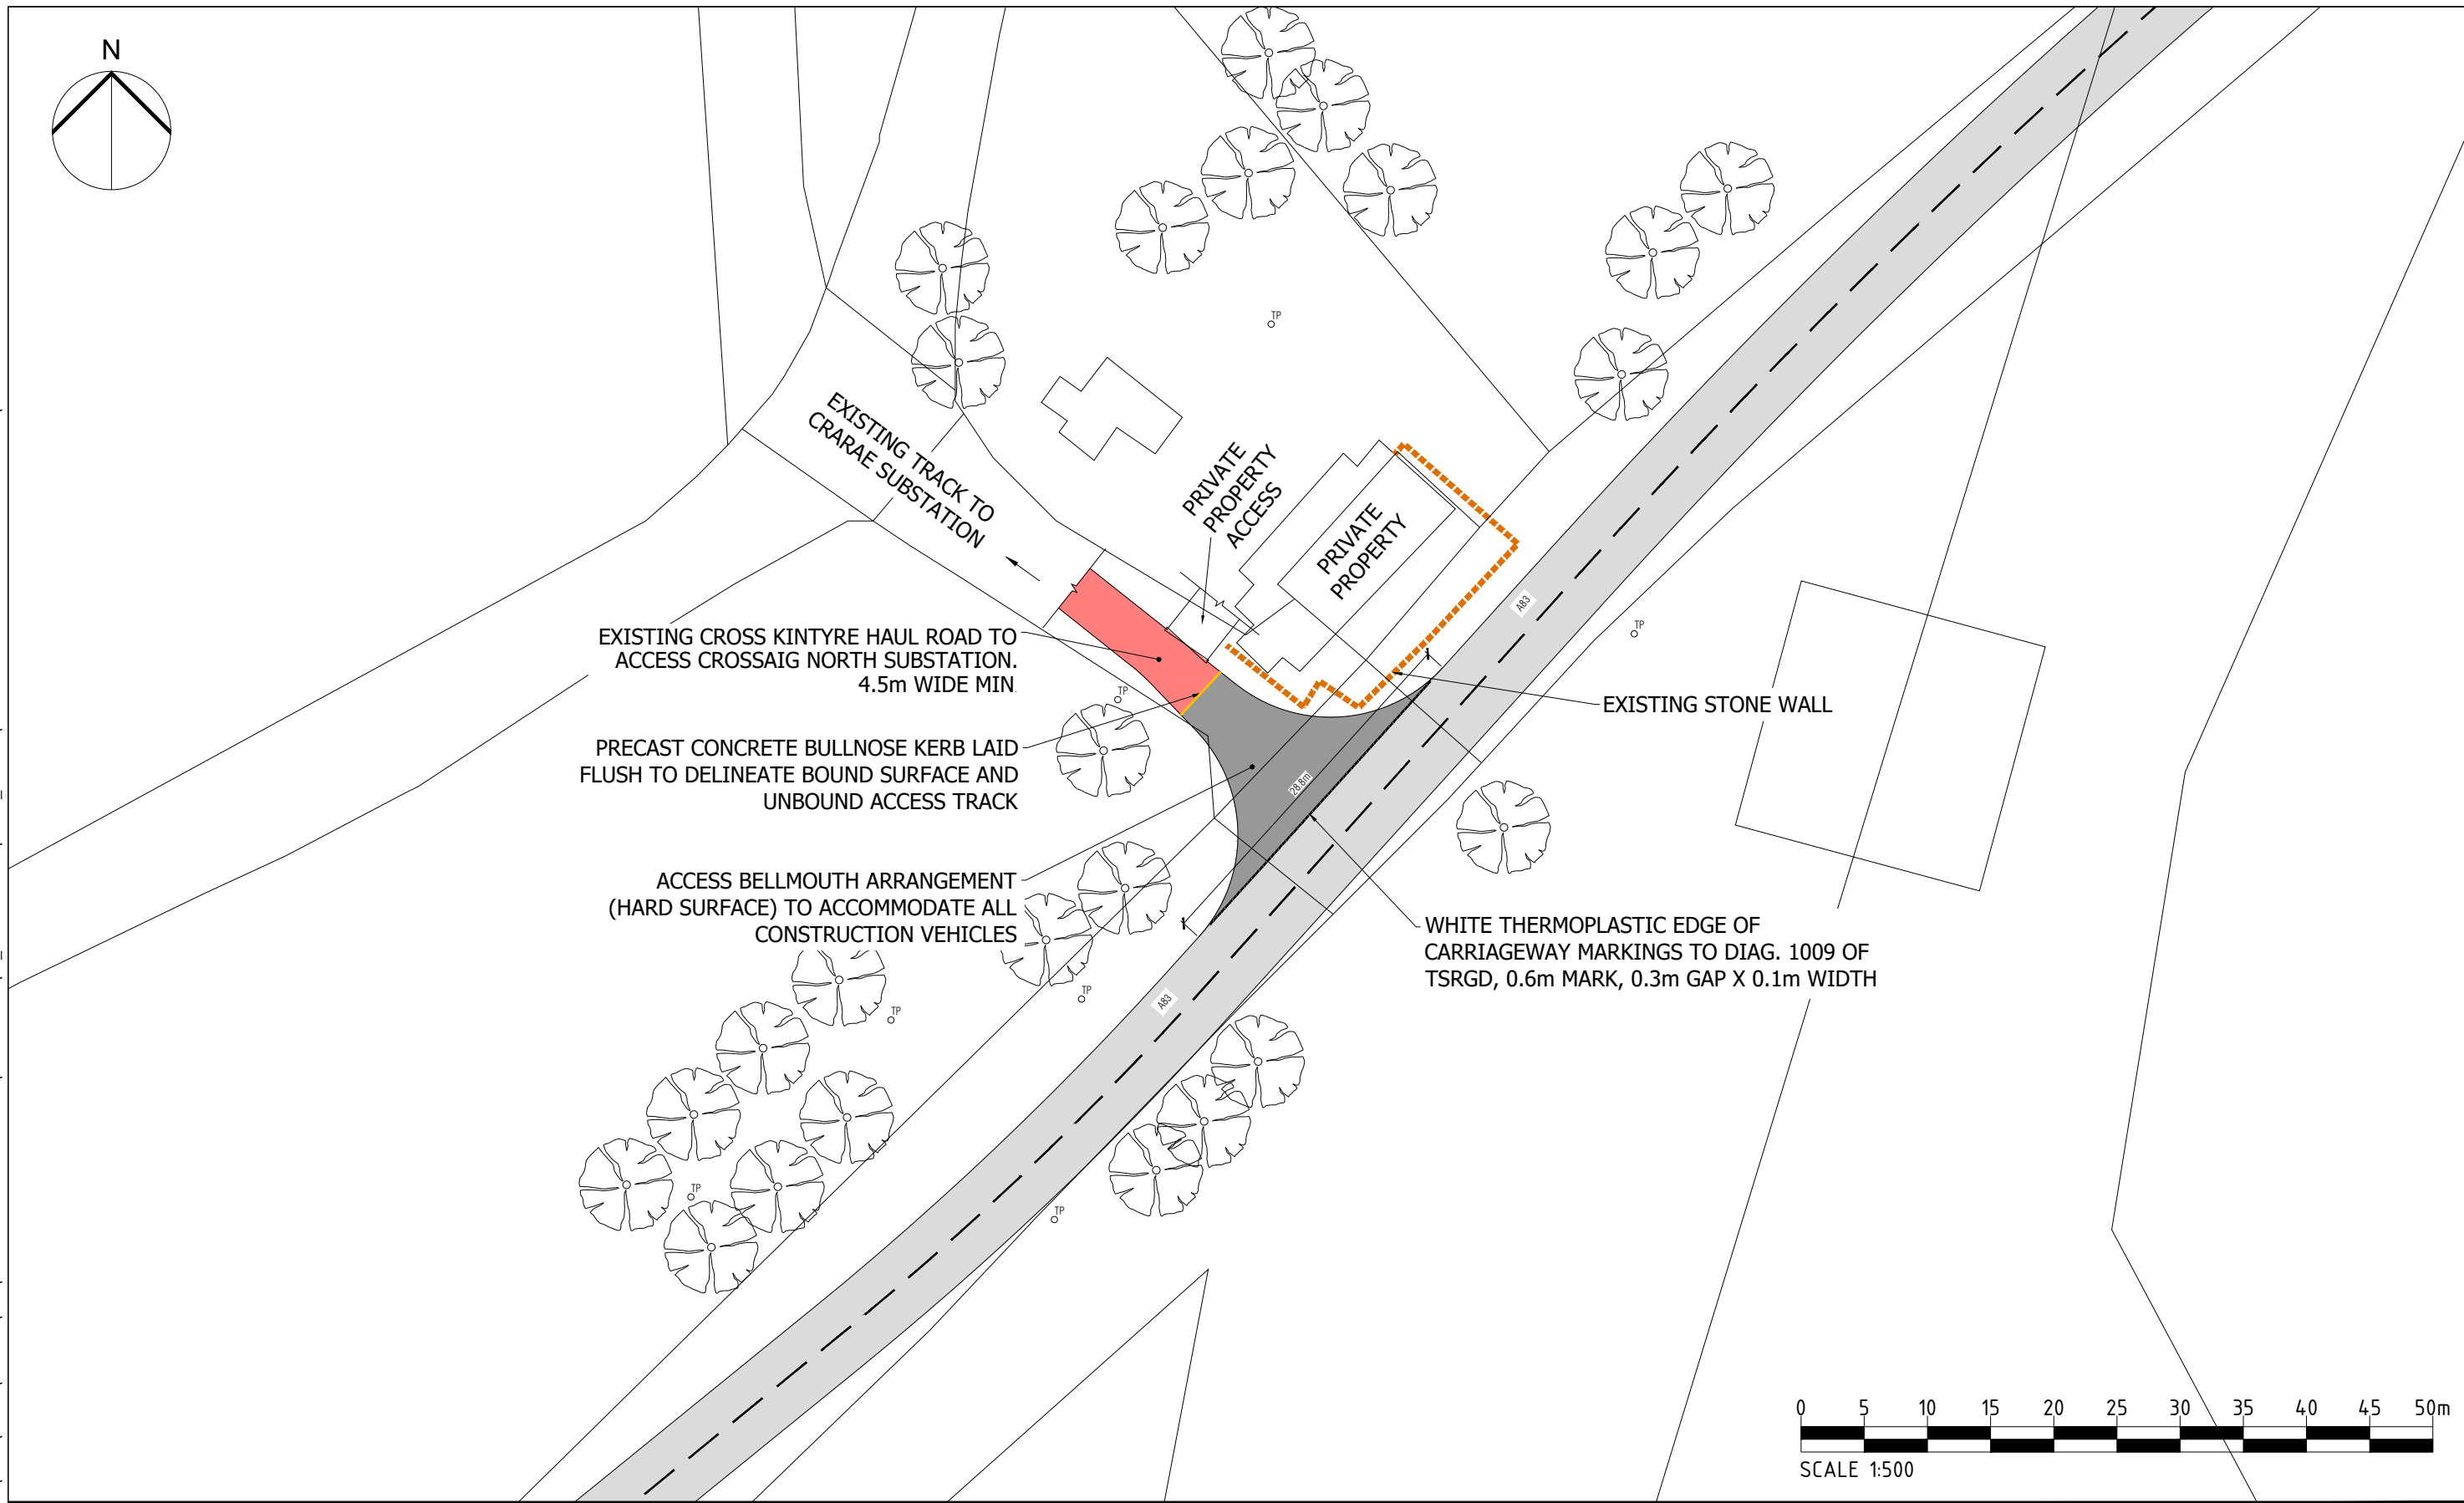

| | | | | | | | | | | | | | | | | | |
|---|--|---|--|-------------|--|-------------------------------------|--|----------------|--|--|--|--|--|--|--|------------------|--|
| Project Title CRARAE SUBSTATION | | Drawing Title PLANNING FIGURE 009 SITE ACCESS DETAILS | | | | Purpose of issue PLANNING | | | | THIS DOCUMENT HAS BEEN PREPARED IN ACCORDANCE WITH THE SCOPE OF ARCUS' APPOINTMENT WITH ITS CLIENT AND IS SUBJECT TO THE TERMS OF THAT APPOINTMENT. ARCUS ACCEPTS NO LIABILITY FOR ANY USE OF THIS DOCUMENT OTHER THAN BY ITS CLIENT AND ONLY FOR THE PURPOSES FOR WHICH IT WAS PREPARED AND PROVIDED | | | | Arcus Consultancy Services 7th Floor 144 West George Street Glasgow, G2 2HG Tel: +44 (0)141 221 9997 Fax: +44 (0)141 221 5610 www.arcusconsulting.co.uk | | | |
| Client | | Designed - | | Drawn SR | | Checked RC | | Approved DB | | | | | | Arcus Internal Project No. 4534 | | Date 03/08/22 | |

