


**Legend**

- Proposed Alignment
- Proposed Alignment Towers
- Temporary Diversions**
- ITE / ITW 132 kV Diversion
- New Access Tracks**
- Creag Dhudh Access Track
- Proposed Access Route (Perm)
- Proposed Access Route (Temp)
- Access Tracks - Track To Be Maintained
- owner**
- Ballimeanoch Farm
- Brian Walker
- Mervyn Harrison
- OHL Limit of Deviation (LOD; 100 m)
- Access Tracks Limit of Deviation (LOD; 100 m)

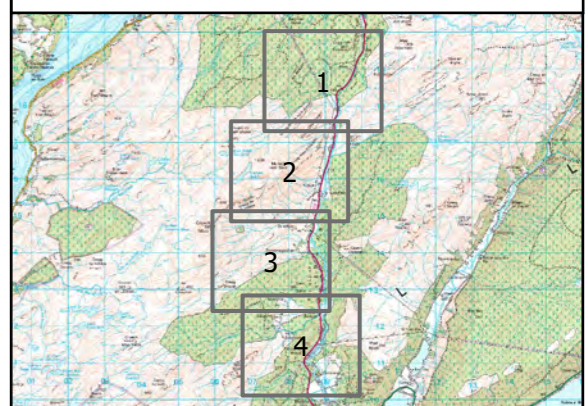

Reproduced by permission of Ordnance Survey on behalf of HMSO.  
Crown copyright and database right 2022 all rights reserved.  
Ordnance Survey Licence number 0100022432.


Project No: LT000194  
Project: Creag Dhudh to Inveraray 275kV

Title: Figure 14.1  
Landowner Boundaries Map  
Page 1 of 4


Drawn by: IF Date: 23/09/2022

Drawing: LT000194\_WAY\_004\_ProjectOwnershipMaps

Ordnance Survey data Crown copyright and database right 2021. OS 0100022432

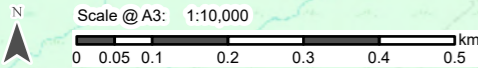




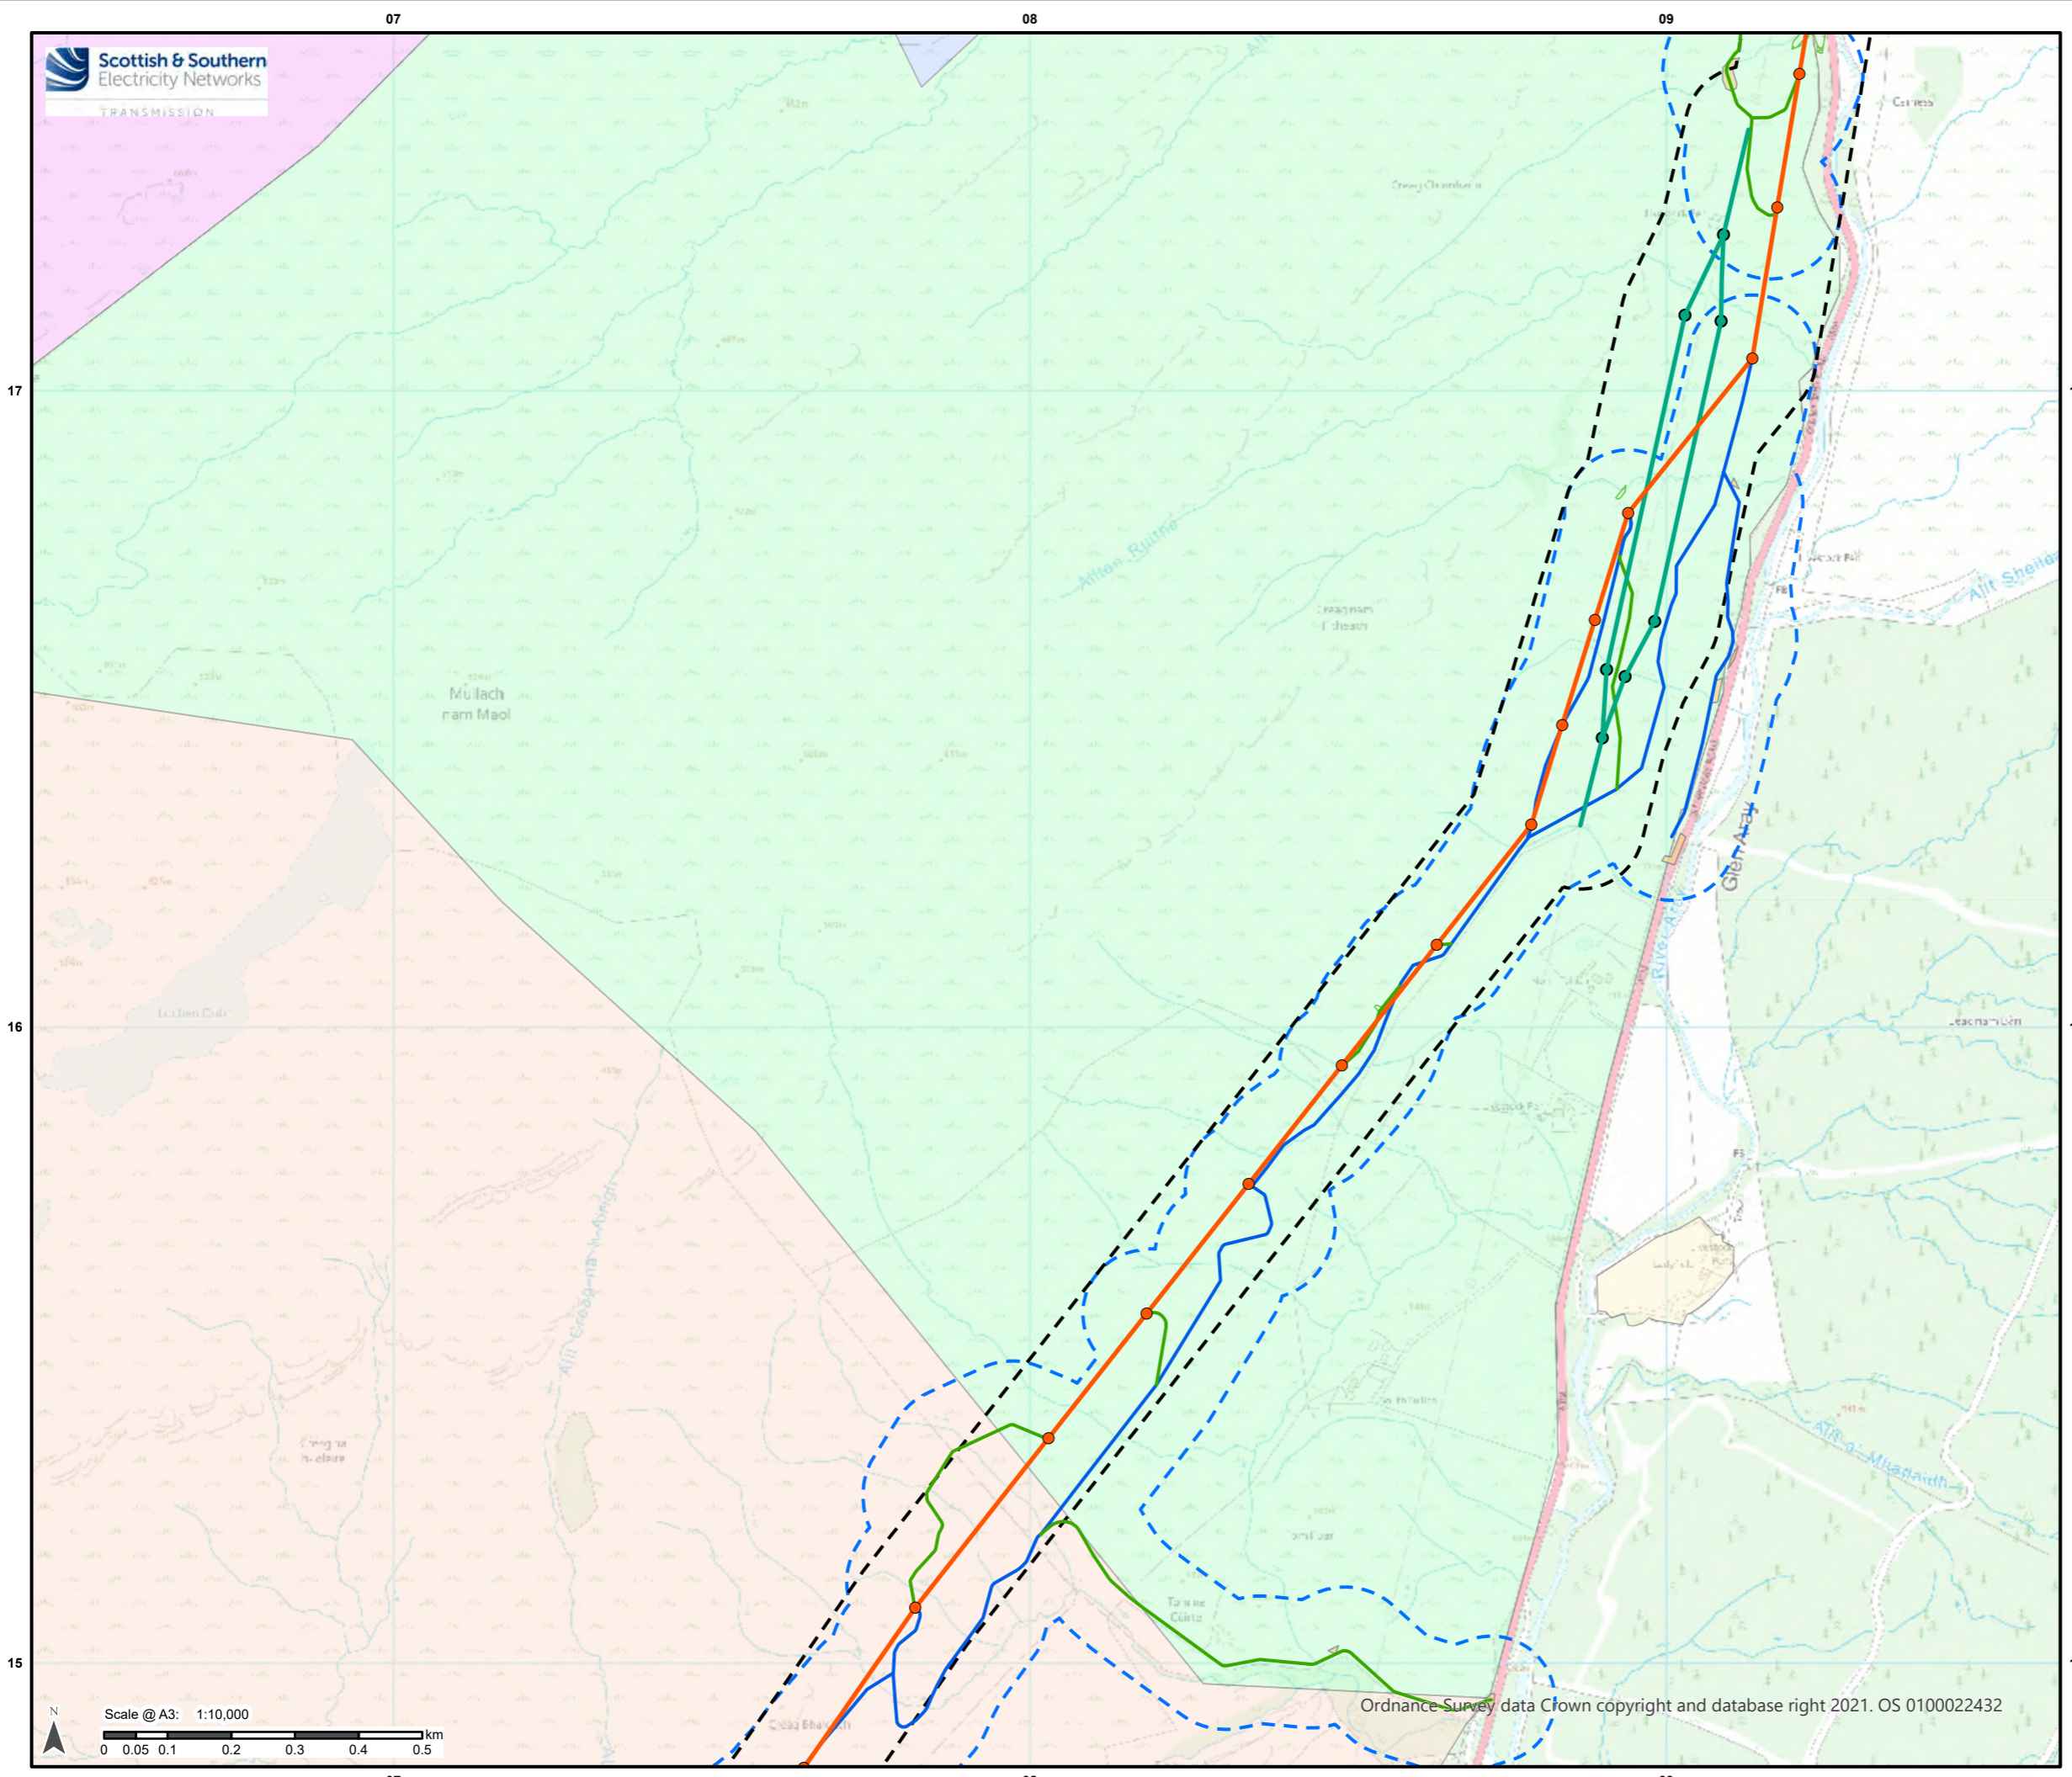

**Legend**

- Proposed Alignment
- Proposed Alignment Towers
- Temporary Diversions**
- ITE / ITW 132 kV Diversion
- Temporary Diversions**
- ITE / ITW 132 kV Diversion Towers
- New Access Tracks**
- Proposed Access Route (Perm)
- Proposed Access Route (Temp)
- owner**
- Ballimeanoch Farm
- Brian Walker
- Ladyfield
- Mervyn Harrison
- Ruairidh Mackay
- South Tullich
- OHL Limit of Deviation (LOD; 100 m)
- Access Tracks Limit of Deviation (LOD; 100 m)

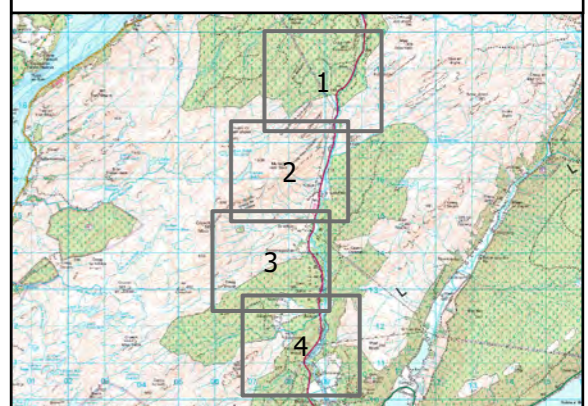


Reproduced by permission of Ordnance Survey on behalf of HMSO.  
Crown copyright and database right 2022 all rights reserved.  
Ordnance Survey Licence number 0100022432.

Project No: LT000194  
Project: Creag Dhubh to Inveraray 275kV

Title: Figure 14.1  
Landowner Boundaries Map  
Page 2 of 4


Drawn by: IF Date: 23/09/2022

Drawing: LT000194\_WAY\_004\_ProjectOwnershipMaps

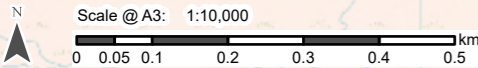

Ordnance Survey data Crown copyright and database right 2021. OS 0100022432



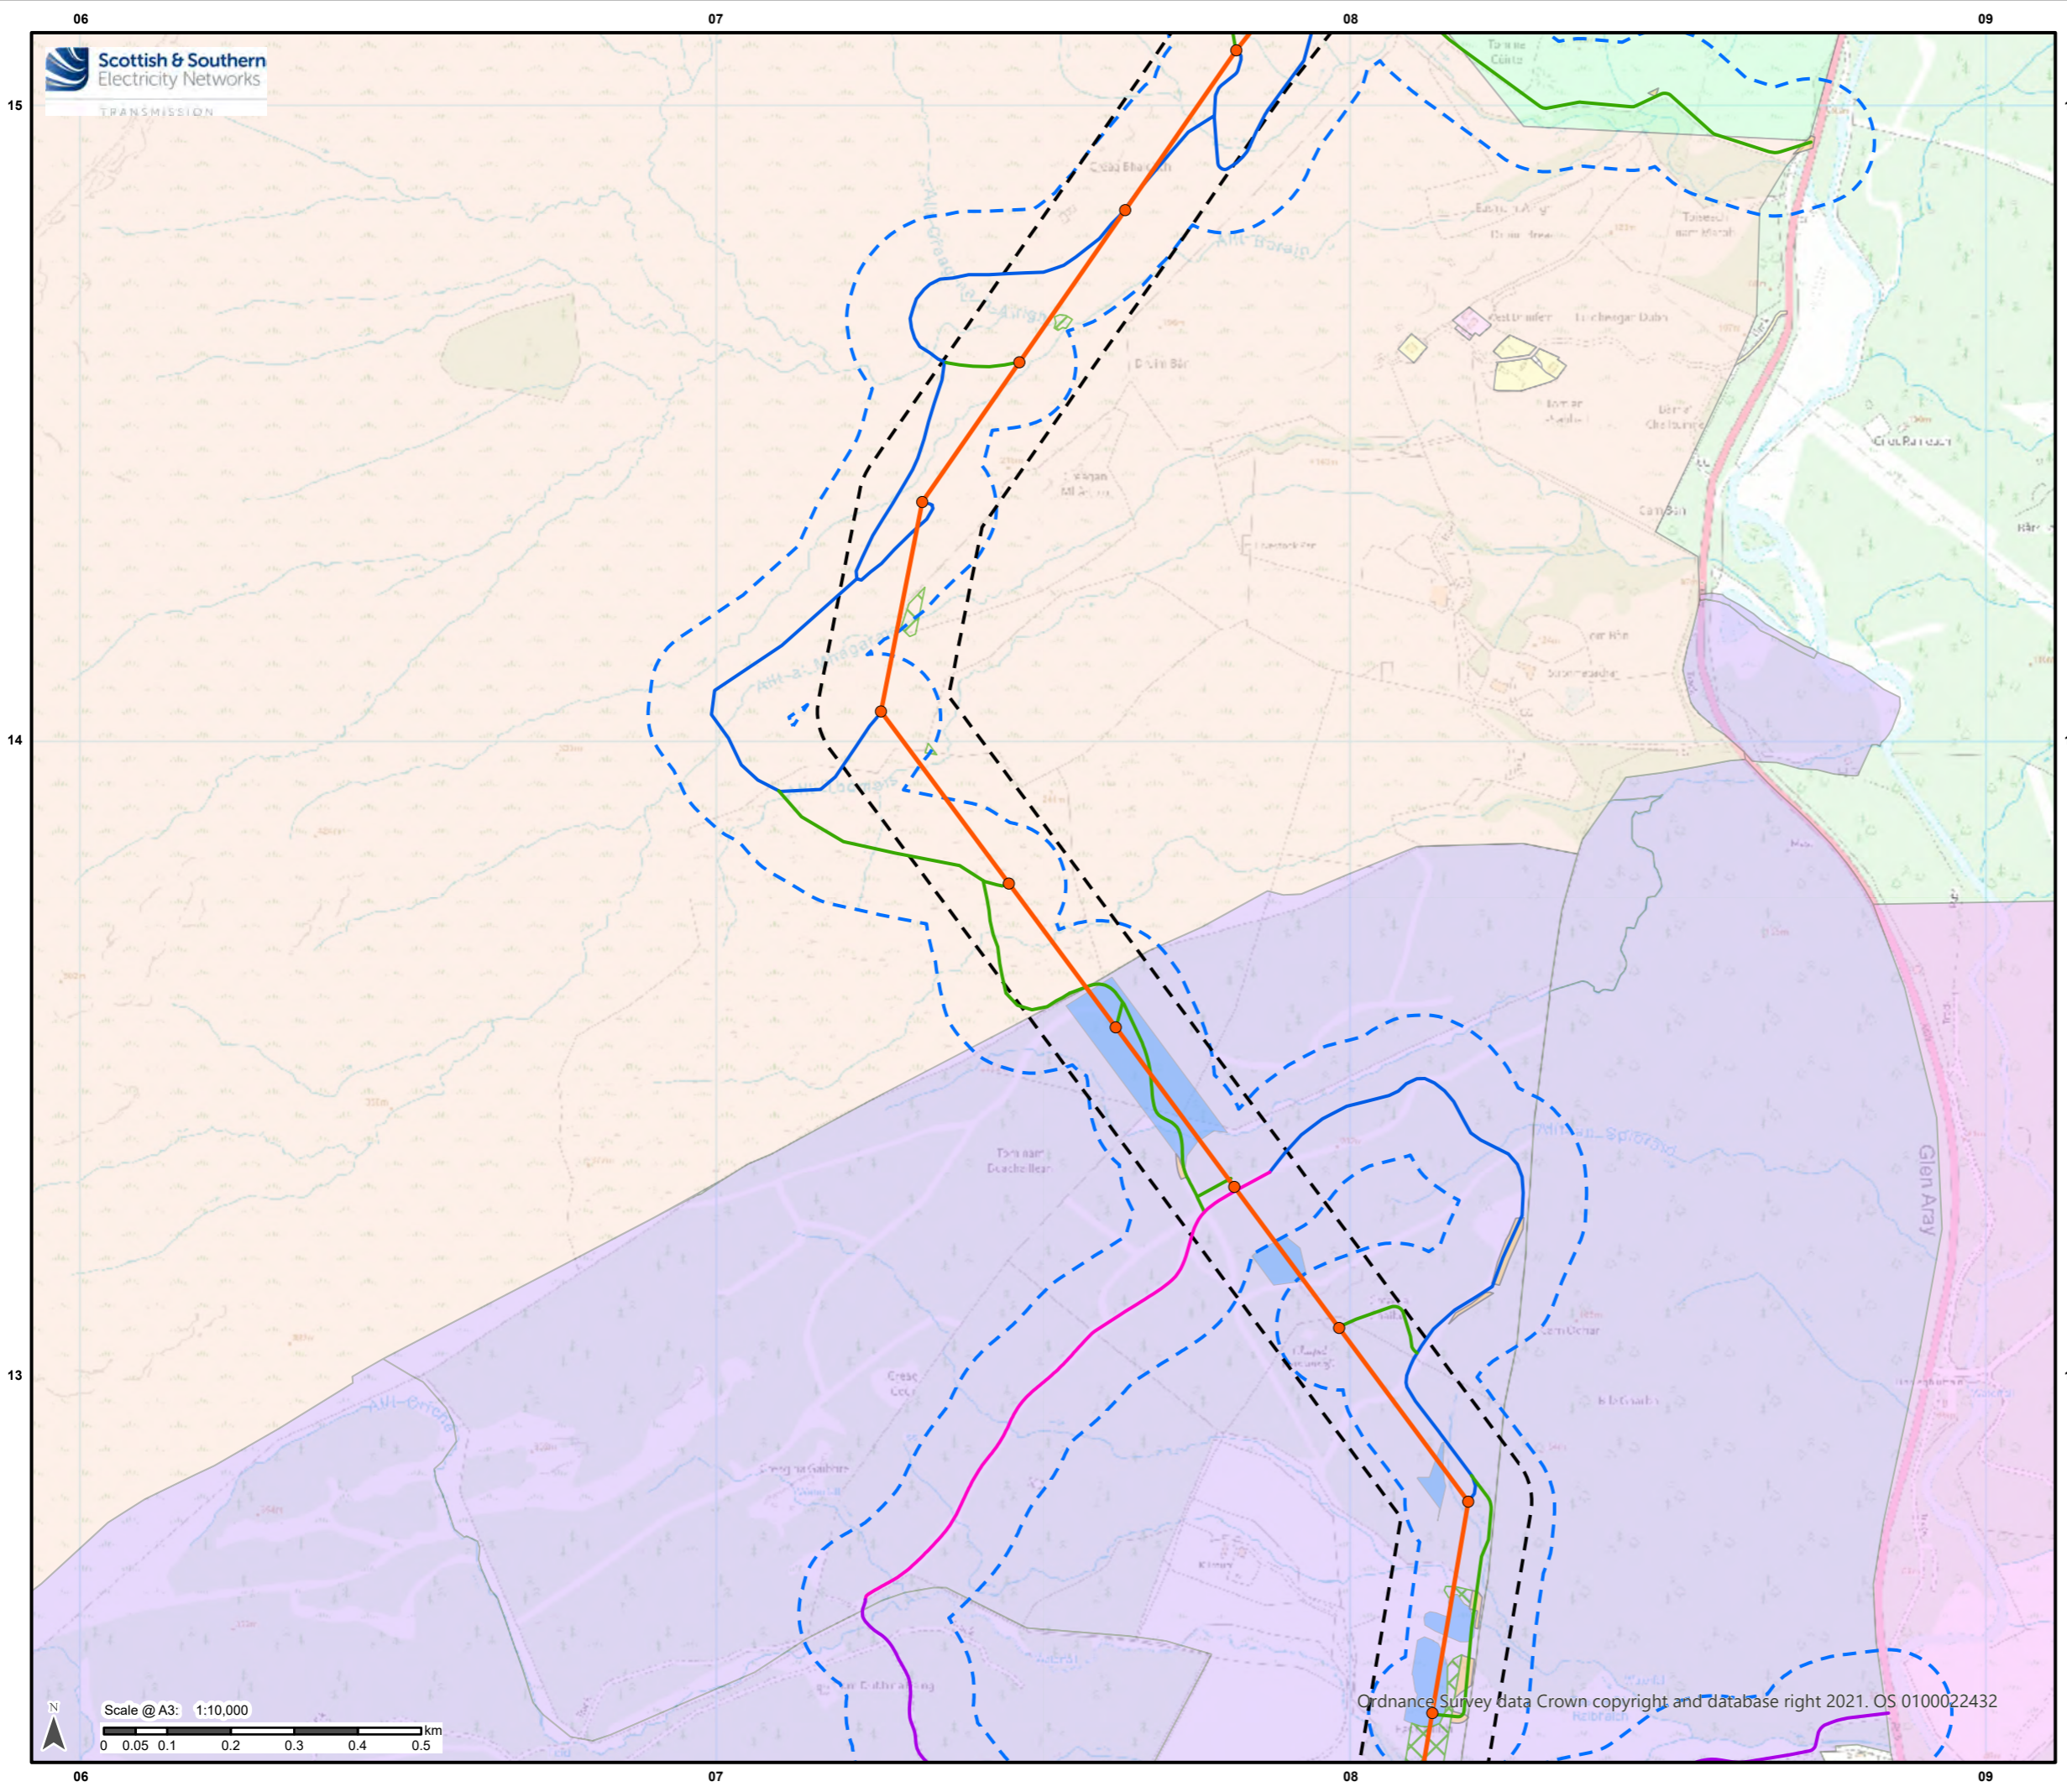


**Legend**

- Proposed Alignment
- Proposed Alignment Towers
- Proposed Access Route (Perm)
- Proposed Access Route (Temp)
- Existing Access Tracks Upgrade
- Access Tracks - Track To Be Maintained

**owner**

- Brian Walker
- Drimfern
- Gelnaray TRS
- Glen Aray & Glen Shira Estate
- Linneghluttain
- Ruairidh Mackay
- Three Bridges Plantation
- West Drimfern

- OHL Limit of Deviation (LOD; 100 m)
- Access Tracks Limit of Deviation (LOD; 100 m)

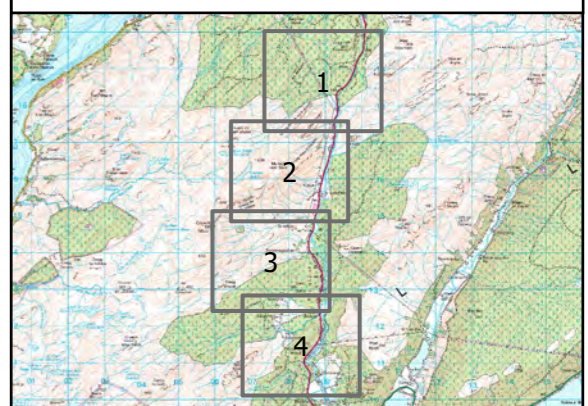


Reproduced by permission of Ordnance Survey on behalf of HMSO.  
Crown copyright and database right 2022 all rights reserved.  
Ordnance Survey Licence number 0100022432.

Project No: LT000194  
Project: Creag Dhubh to Inveraray 275kV

Title: Figure 14.1  
Landowner Boundaries Map  
Page 3 of 4


Drawn by: IF Date: 23/09/2022

Drawing: LT000194\_WAY\_004\_ProjectOwnershipMaps

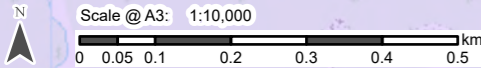

Ordnance Survey data Crown copyright and database right 2021. OS 0100022432



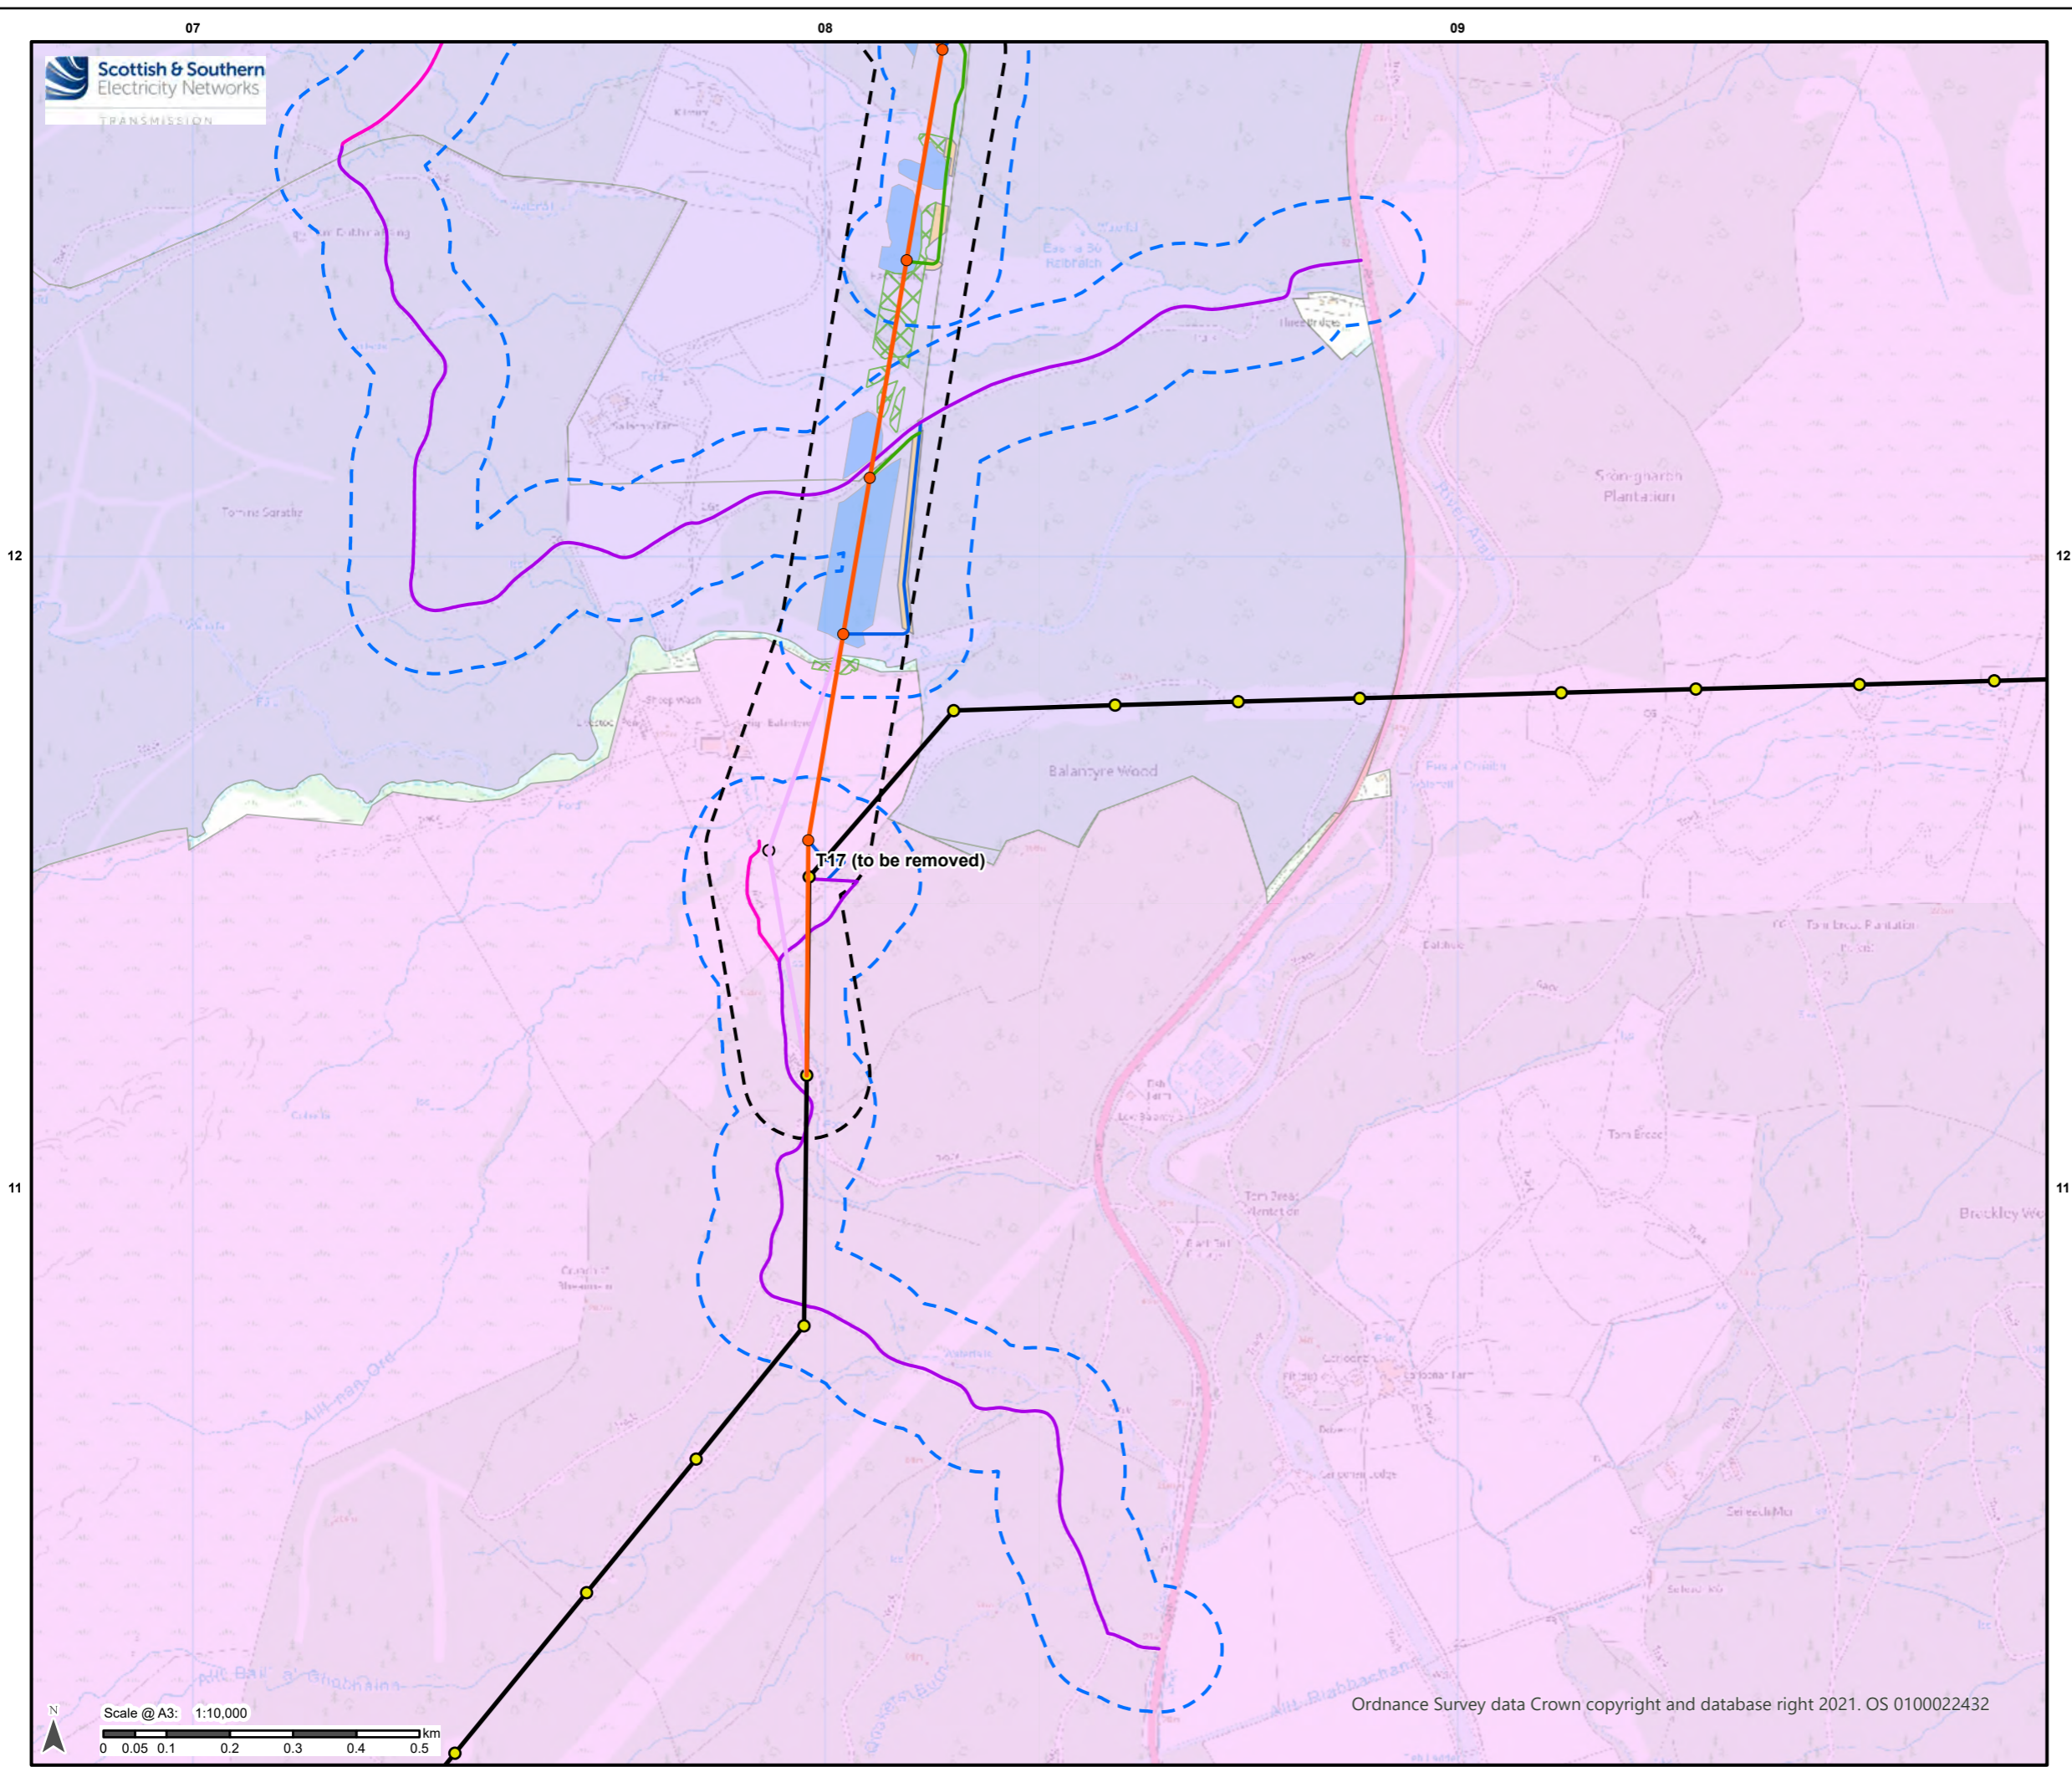

**Legend**

- Proposed Alignment
- Proposed Alignment Towers
- Inveraray - Crossaig Towers
- Inveraray - Crossaig OHL

**Temporary Diversions**


- 275kV Diversion
- 275 kV Diversion Towers

**New Access Tracks**

- Proposed Access Route (Perm)
- Proposed Access Route (Temp)
- Existing Access Tracks Upgrade
- Access Tracks - Track To Be Maintained

**owner**

- Glen Aray & Glen Shira Estate
- Three Bridges Plantation
- OHL Limit of Deviation (LOD; 100 m)
- Access Tracks Limit of Deviation (LOD; 100 m)

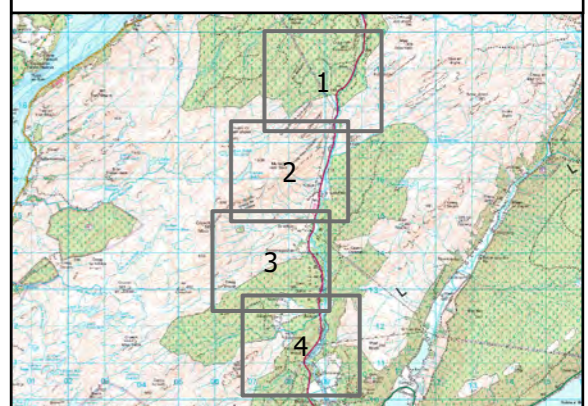

Reproduced by permission of Ordnance Survey on behalf of HMSO.  
Crown copyright and database right 2022 all rights reserved.  
Ordnance Survey Licence number 0100022432.

Project No: LT000194  
Project: Creag Dhubh to Inveraray 275kV

Title: Figure 14.1  
Landowner Boundaries Map  
Page 4 of 4

Drawn by: IF Date: 23/09/2022

Drawing: LT000194\_WAY\_004\_ProjectOwnershipMaps

