


**Legend**

- Proposed Alignment
  - Proposed Alignment Towers
  - OHL Limit of Deviation (LOD; 100 m)
  - Access Tracks Limit of Deviation (LOD; 100 m)
  - Access 20m
  - BL 60m
  - Conifer 85m
- Temporary Diversions**
- ITE / ITW 132 kV Diversion
- Temporary Diversions**
- ITE / ITW 132 kV Diversion Towers
- New Access Tracks**
- Creag Dhudh Access Track
  - Proposed Access Route (Perm)
  - Proposed Access Route (Temp)
  - Access Tracks - Track To Be Maintained

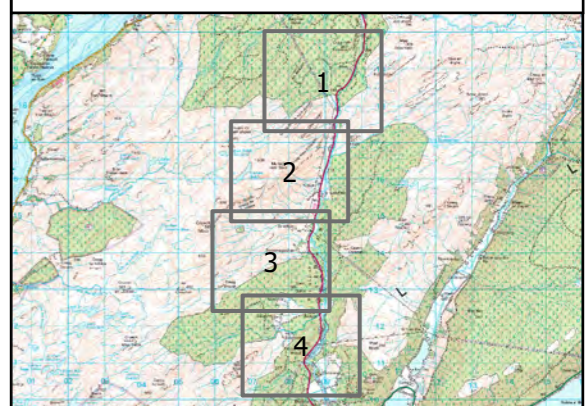


Reproduced by permission of Ordnance Survey on behalf of HMSO.  
Crown copyright and database right 2022 all rights reserved.  
Ordnance Survey Licence number 0100022432.

Project No: LT000194  
Project: Creag Dhudh to Inveraray 275kV

Title: Figure 14.2  
Forestry Project Felling Maps  
Page 1 of 4


Drawn by: IF Date: 23/09/2022

Drawing: LT000194\_WAY\_004\_ProjectFellingMaps

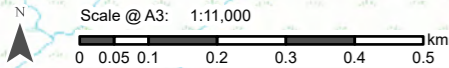


Ordnance Survey data Crown copyright and database right 2021. OS 0100022432



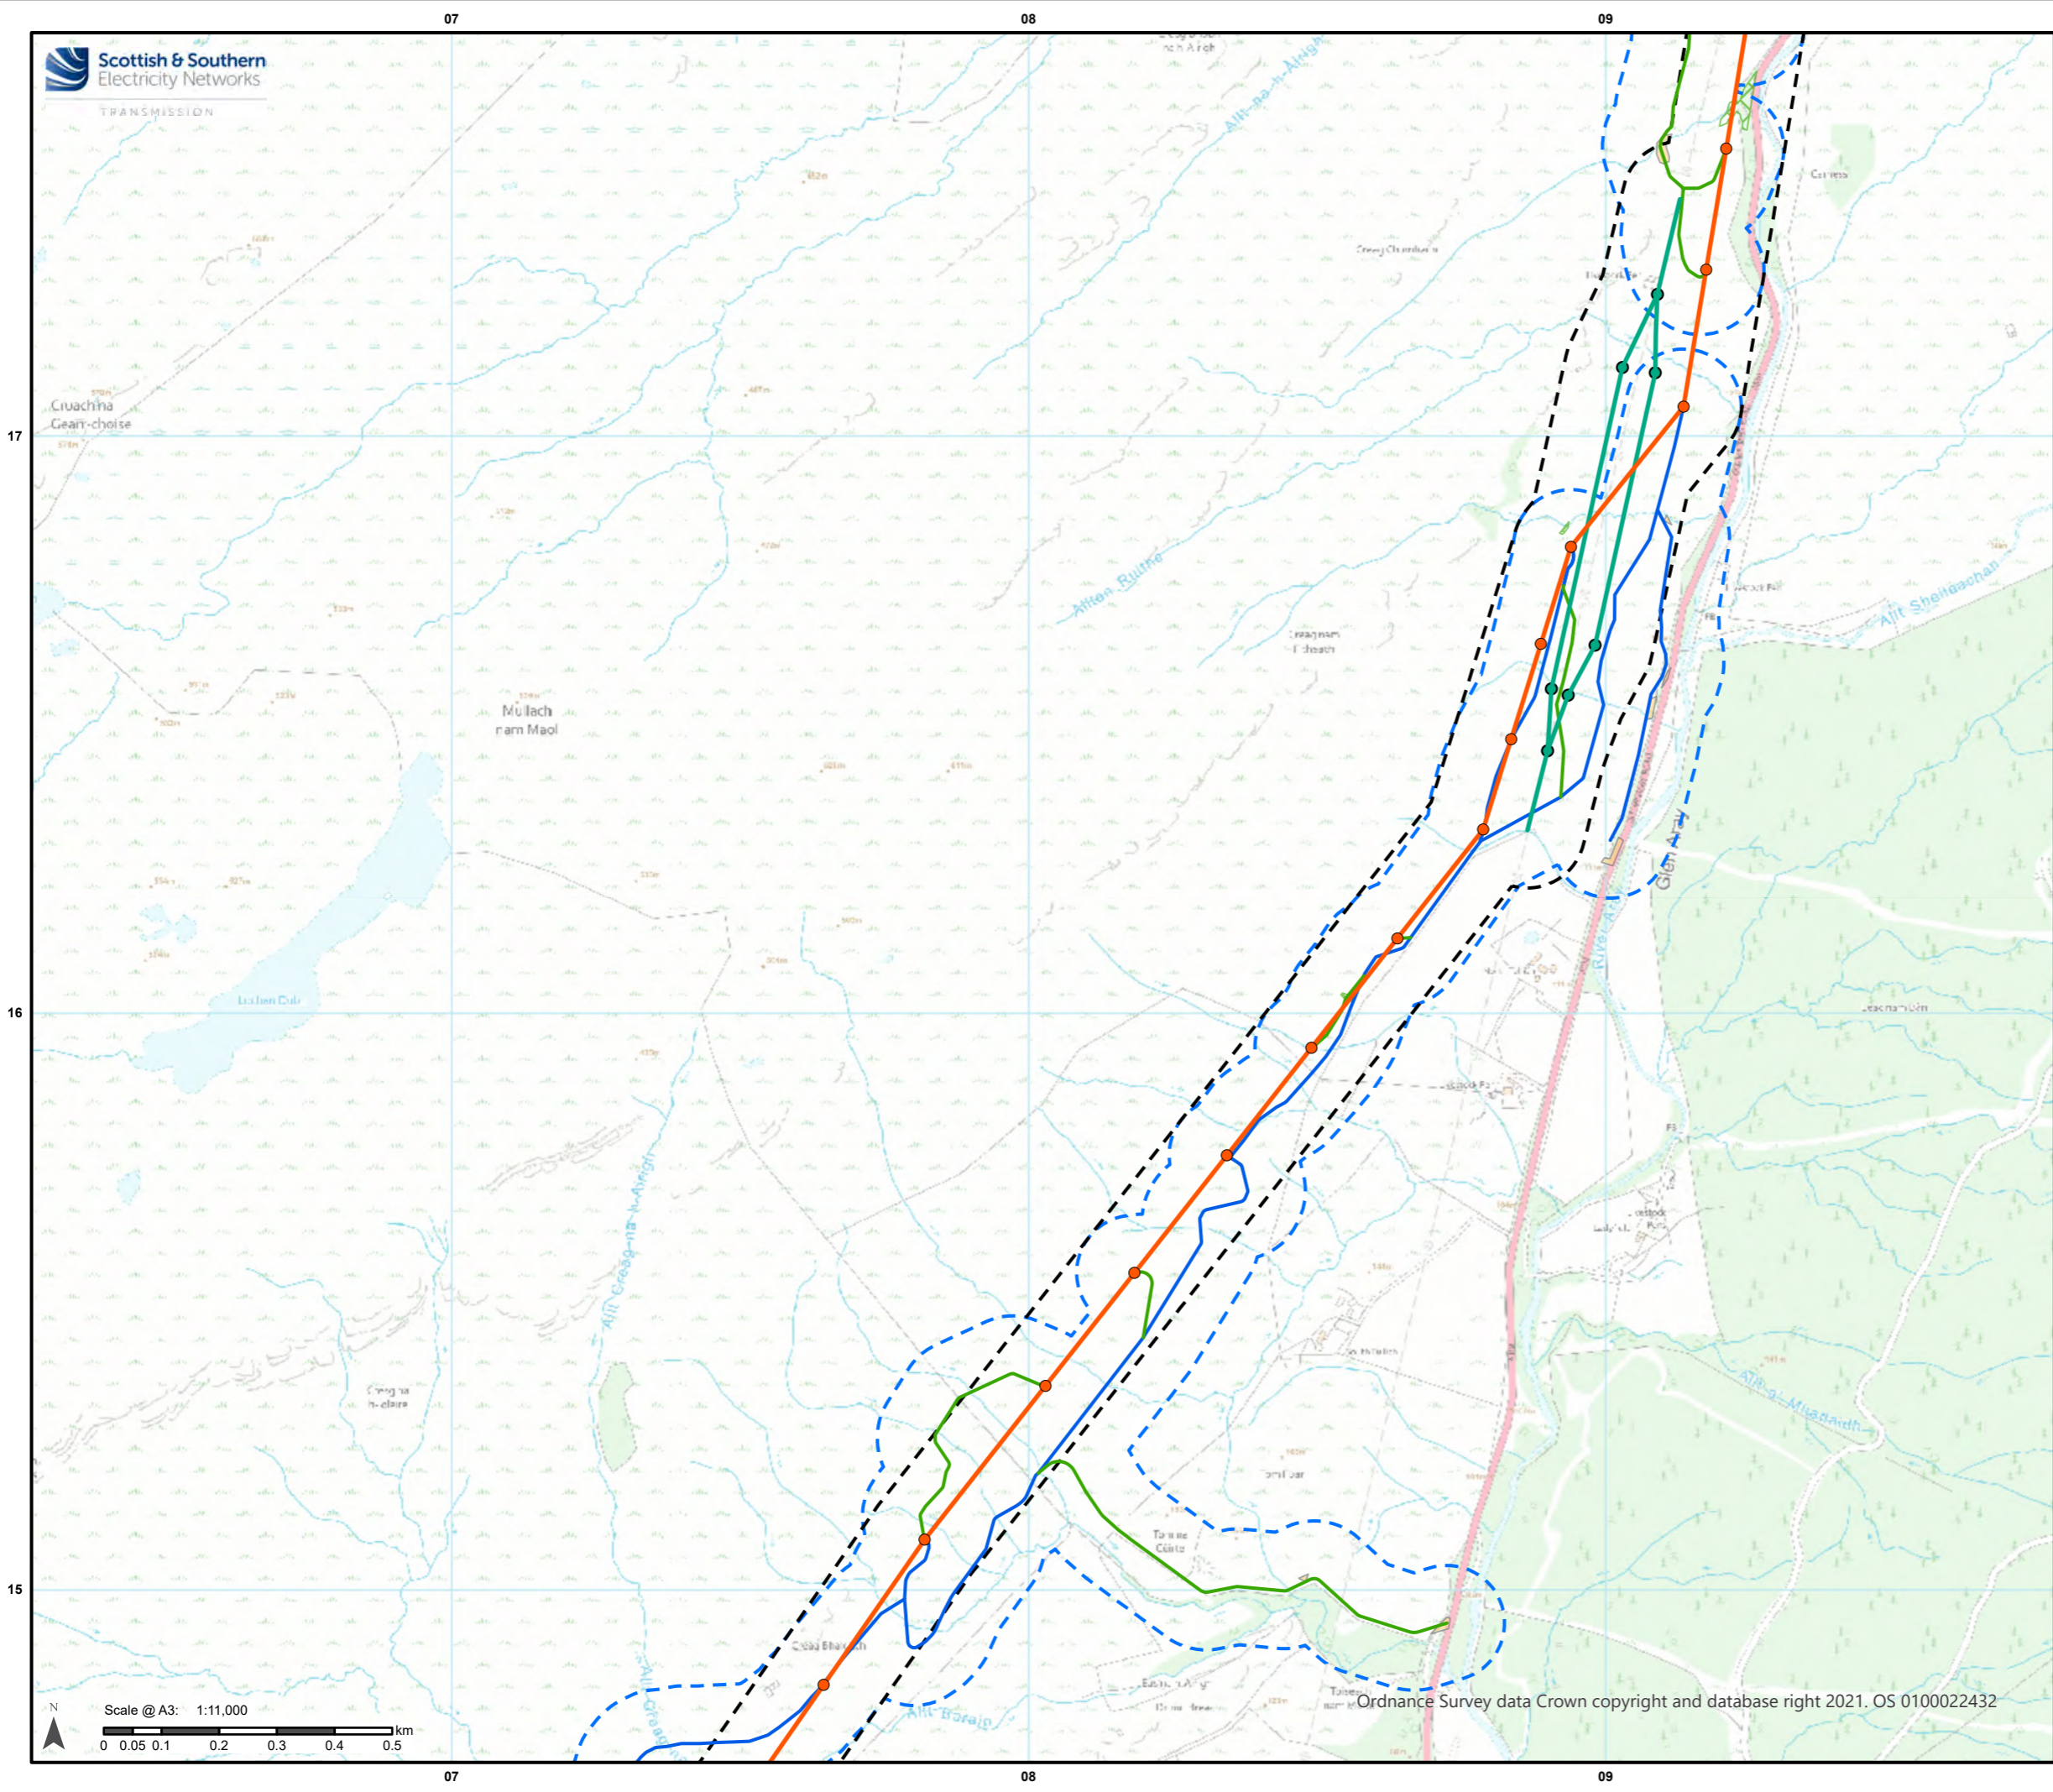

**Legend**

- Proposed Alignment
  - Proposed Alignment Towers
  - OHL Limit of Deviation (LOD; 100 m)
  - Access Tracks Limit of Deviation (LOD; 100 m)
  - Access 20m
  - BL 60m
- Temporary Diversions**
- ITE / ITW 132 kV Diversion
- Temporary Diversions**
- ITE / ITW 132 kV Diversion Towers
- New Access Tracks**
- Proposed Access Route (Perm)
  - Proposed Access Route (Temp)

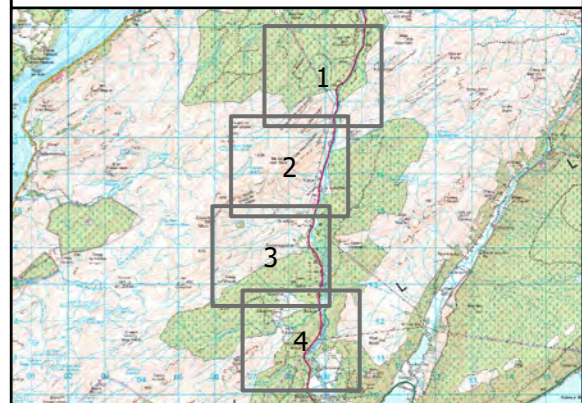

Reproduced by permission of Ordnance Survey on behalf of HMSO.  
Crown copyright and database right 2022 all rights reserved.  
Ordnance Survey Licence number 0100022432.


Project No: LT000194  
Project: Creag Dhubh to Inveraray 275kV

Title: Figure 14.2  
Forestry Project Felling Maps  
Page 2 of 4


Drawn by: IF Date: 23/09/2022

Drawing: LT000194\_WAY\_004\_ProjectFellingMaps

Ordnance Survey data Crown copyright and database right 2021. OS 0100022432

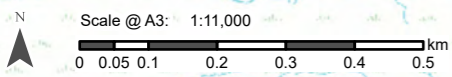




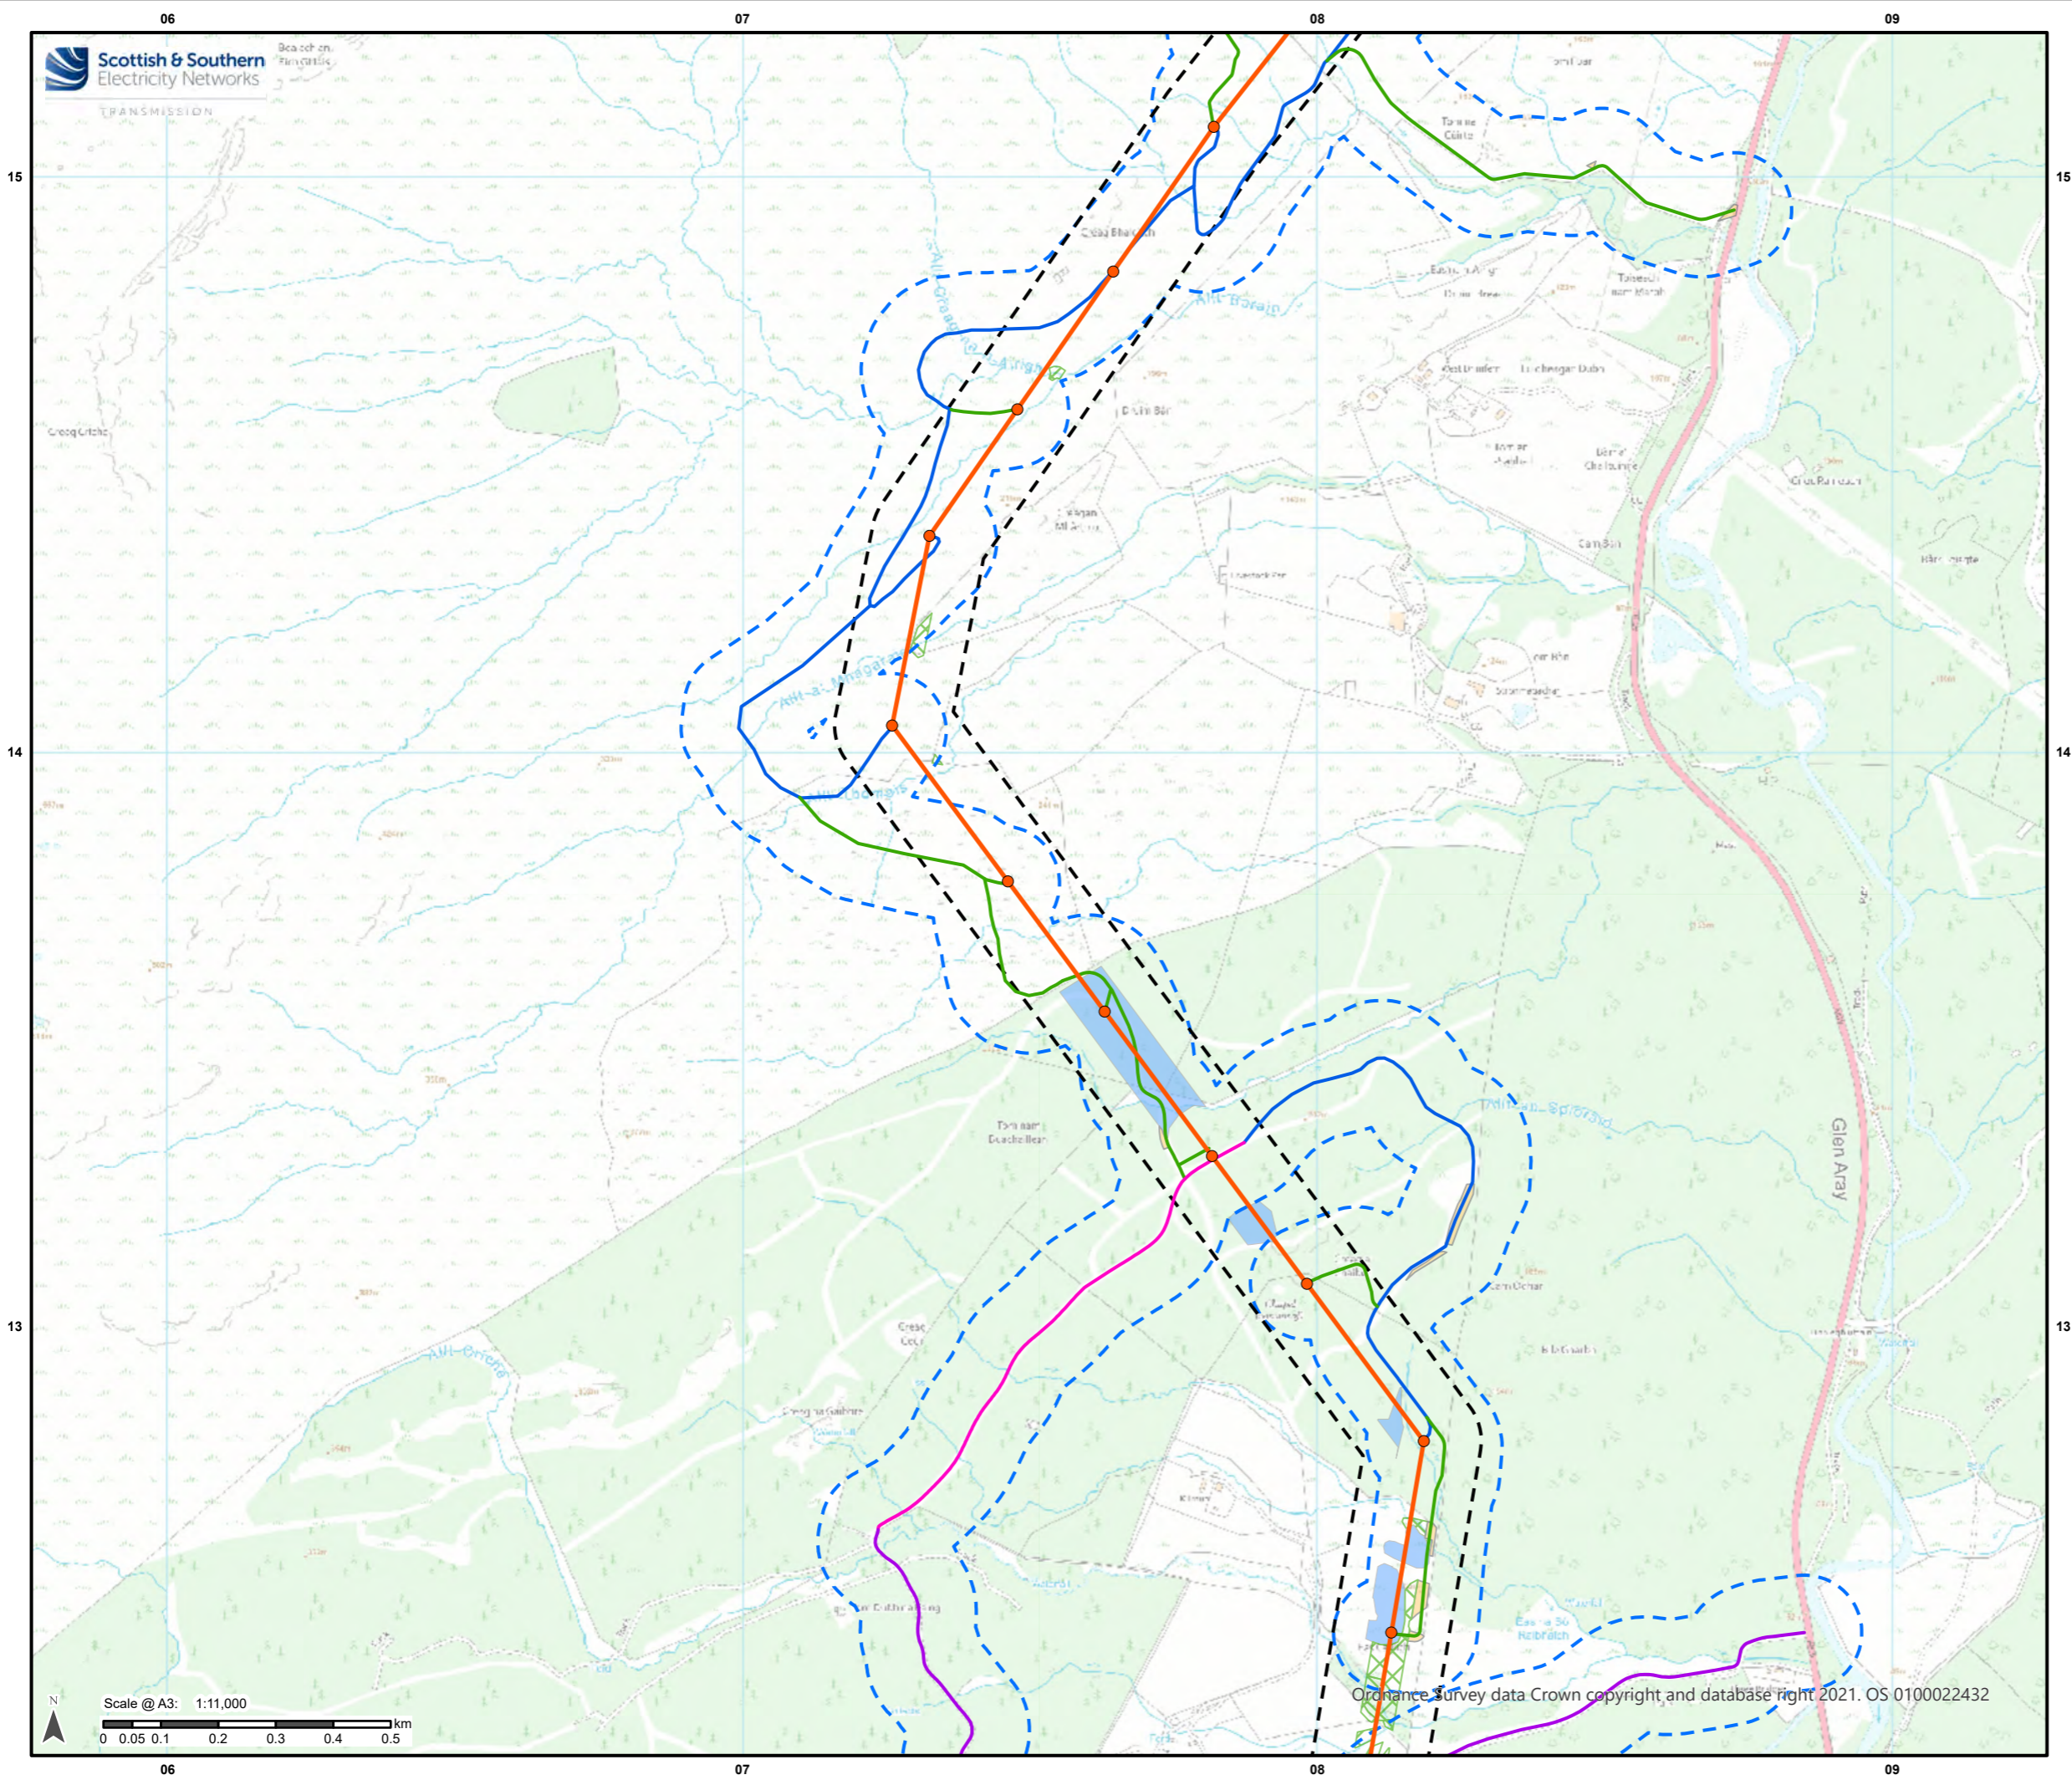

**Legend**

- Proposed Alignment
  - Proposed Alignment Towers
  - OHL Limit of Deviation (LOD; 100 m)
  - Access Tracks Limit of Deviation (LOD; 100 m)
  - Access 20m
  - BL 60m
  - Conifer 85m
- New Access Tracks**
- Proposed Access Route (Perm)
  - Proposed Access Route (Temp)
  - Existing Access Tracks Upgrade
  - Access Tracks - Track To Be Maintained

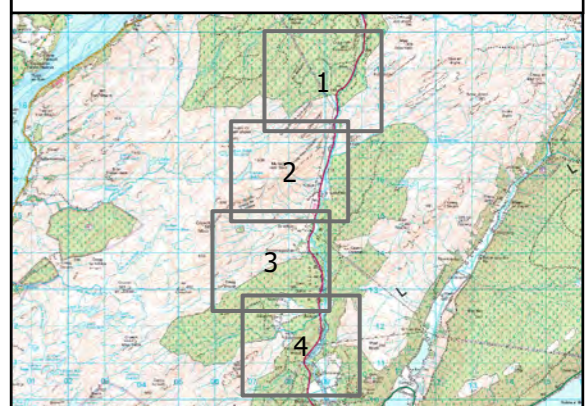


Reproduced by permission of Ordnance Survey on behalf of HMSO.  
Crown copyright and database right 2022 all rights reserved.  
Ordnance Survey Licence number 0100022432.

Project No: LT000194  
Project: Creag Dhubh to Inveraray 275kV

Title: Figure 14.2  
Forestry Project Felling Maps  
Page 3 of 4


Drawn by: IF Date: 23/09/2022

Drawing: LT000194\_WAY\_004\_ProjectFellingMaps

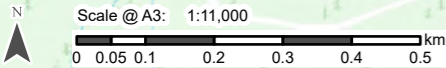

Ordnance Survey data Crown copyright and database right 2021. OS 0100022432



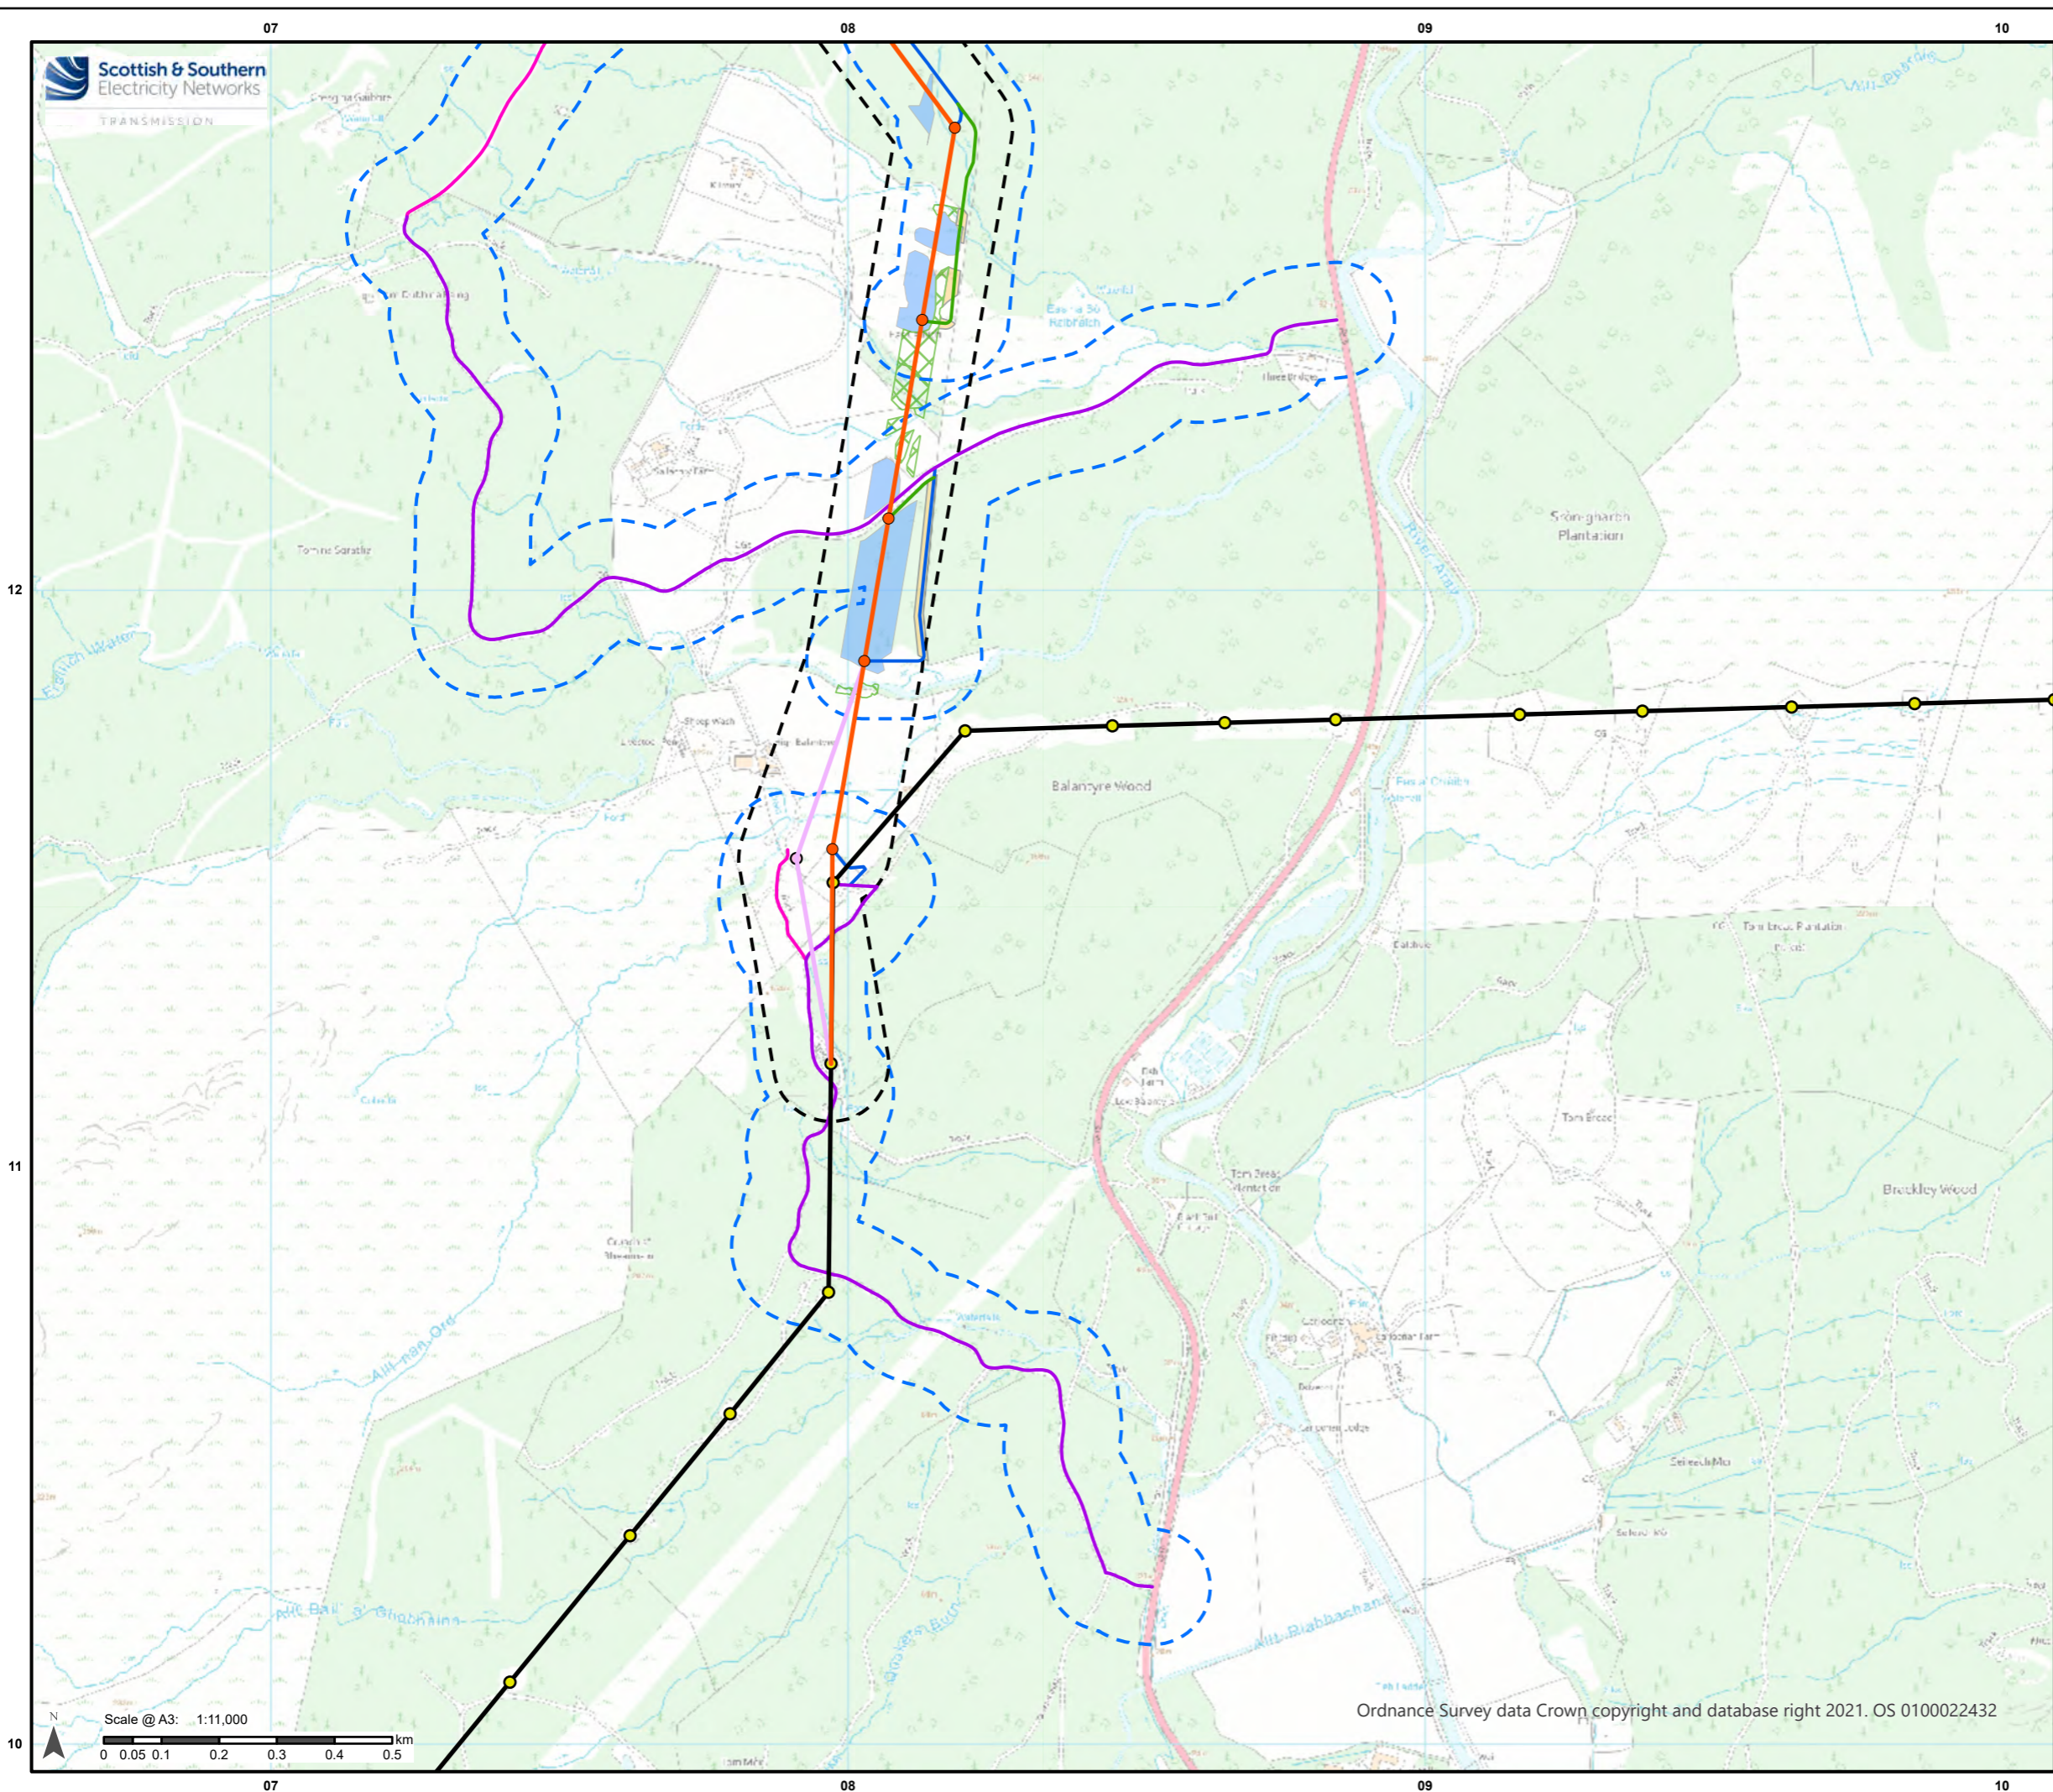

**Legend**

- Proposed Alignment
- Proposed Alignment Towers
- Inveraray - Crossaig OHL
- Inveraray - Crossaig Towers
- OHL Limit of Deviation (LOD; 100 m)
- Access Tracks Limit of Deviation (LOD; 100 m)
- Access 20m
- BL 60m
- Conifer 85m

**Temporary Diversions**


- 275kV Diversion

**Temporary Diversions**

- 275 kV Diversion Towers

**New Access Tracks**

- Proposed Access Route (Perm)
- Proposed Access Route (Temp)
- Existing Access Tracks Upgrade
- Access Tracks - Track To Be Maintained

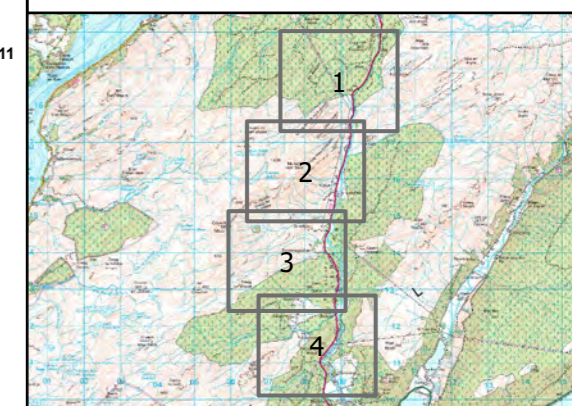


Reproduced by permission of Ordnance Survey on behalf of HMSO.  
Crown copyright and database right 2022 all rights reserved.  
Ordnance Survey Licence number 0100022432.

Project No: LT000194  
Project: Creagh Dhubh to Inveraray 275kV

Title: Figure 14.2  
Forestry Project Felling Maps  
Page 4 of 4

Drawn by: IF Date: 23/09/2022

Drawing: LT000194\_WAY\_004\_ProjectFellingMaps

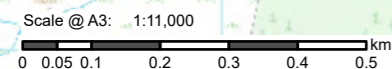

Ordnance Survey data Crown copyright and database right 2021. OS 0100022432