


Legend

- Proposed Alignment
- Proposed Alignment
- Proposed Creag Dhubh Substation (Separate Application)
- OHL Limit of Deviation (LOD; 100m)
- Access Tracks Limit of Deviation (LOD; 100m)
- Temporary Diversions
- ITE / ITW 132 kV Diversion
- ITE / ITW 132 kV Diversion Towers
- New Access Tracks
- Creag Dhubh Access
- Access Tracks - Track To Be Maintained
- Proposed Access Route
- Proposed Access Route
- Bellmouth Junctions
- Inventory Garden and Designed Landscape
- CH Site (point)
- CH Site (linear)
- CH Site (area)
- HA14b Rig and Furrow Cultivation (area)

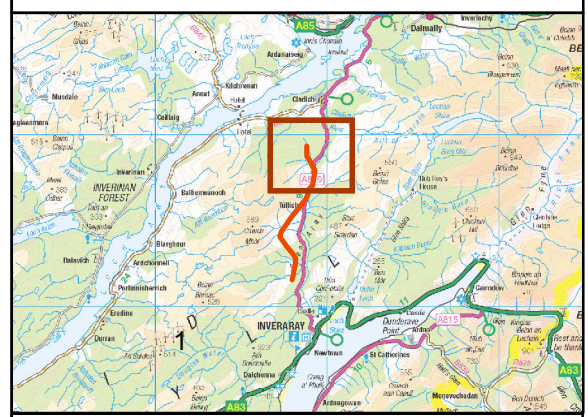


Reproduced by permission of Ordnance Survey on behalf of HMSO. Crown copyright and database right 2022 all rights reserved. Ordnance Survey Licence number EL273236.

Project No: LT000194
Project: 1620011091

Title: Creag Dhubh to Inveraray 275 kV Overhead Line
Figure 7.1a
Cultural Heritage: Inner Study Area

Drawn by: SG Date: 27/09/2022

Drawing: R162_11091_Fig7.1_EIARTemplate_1

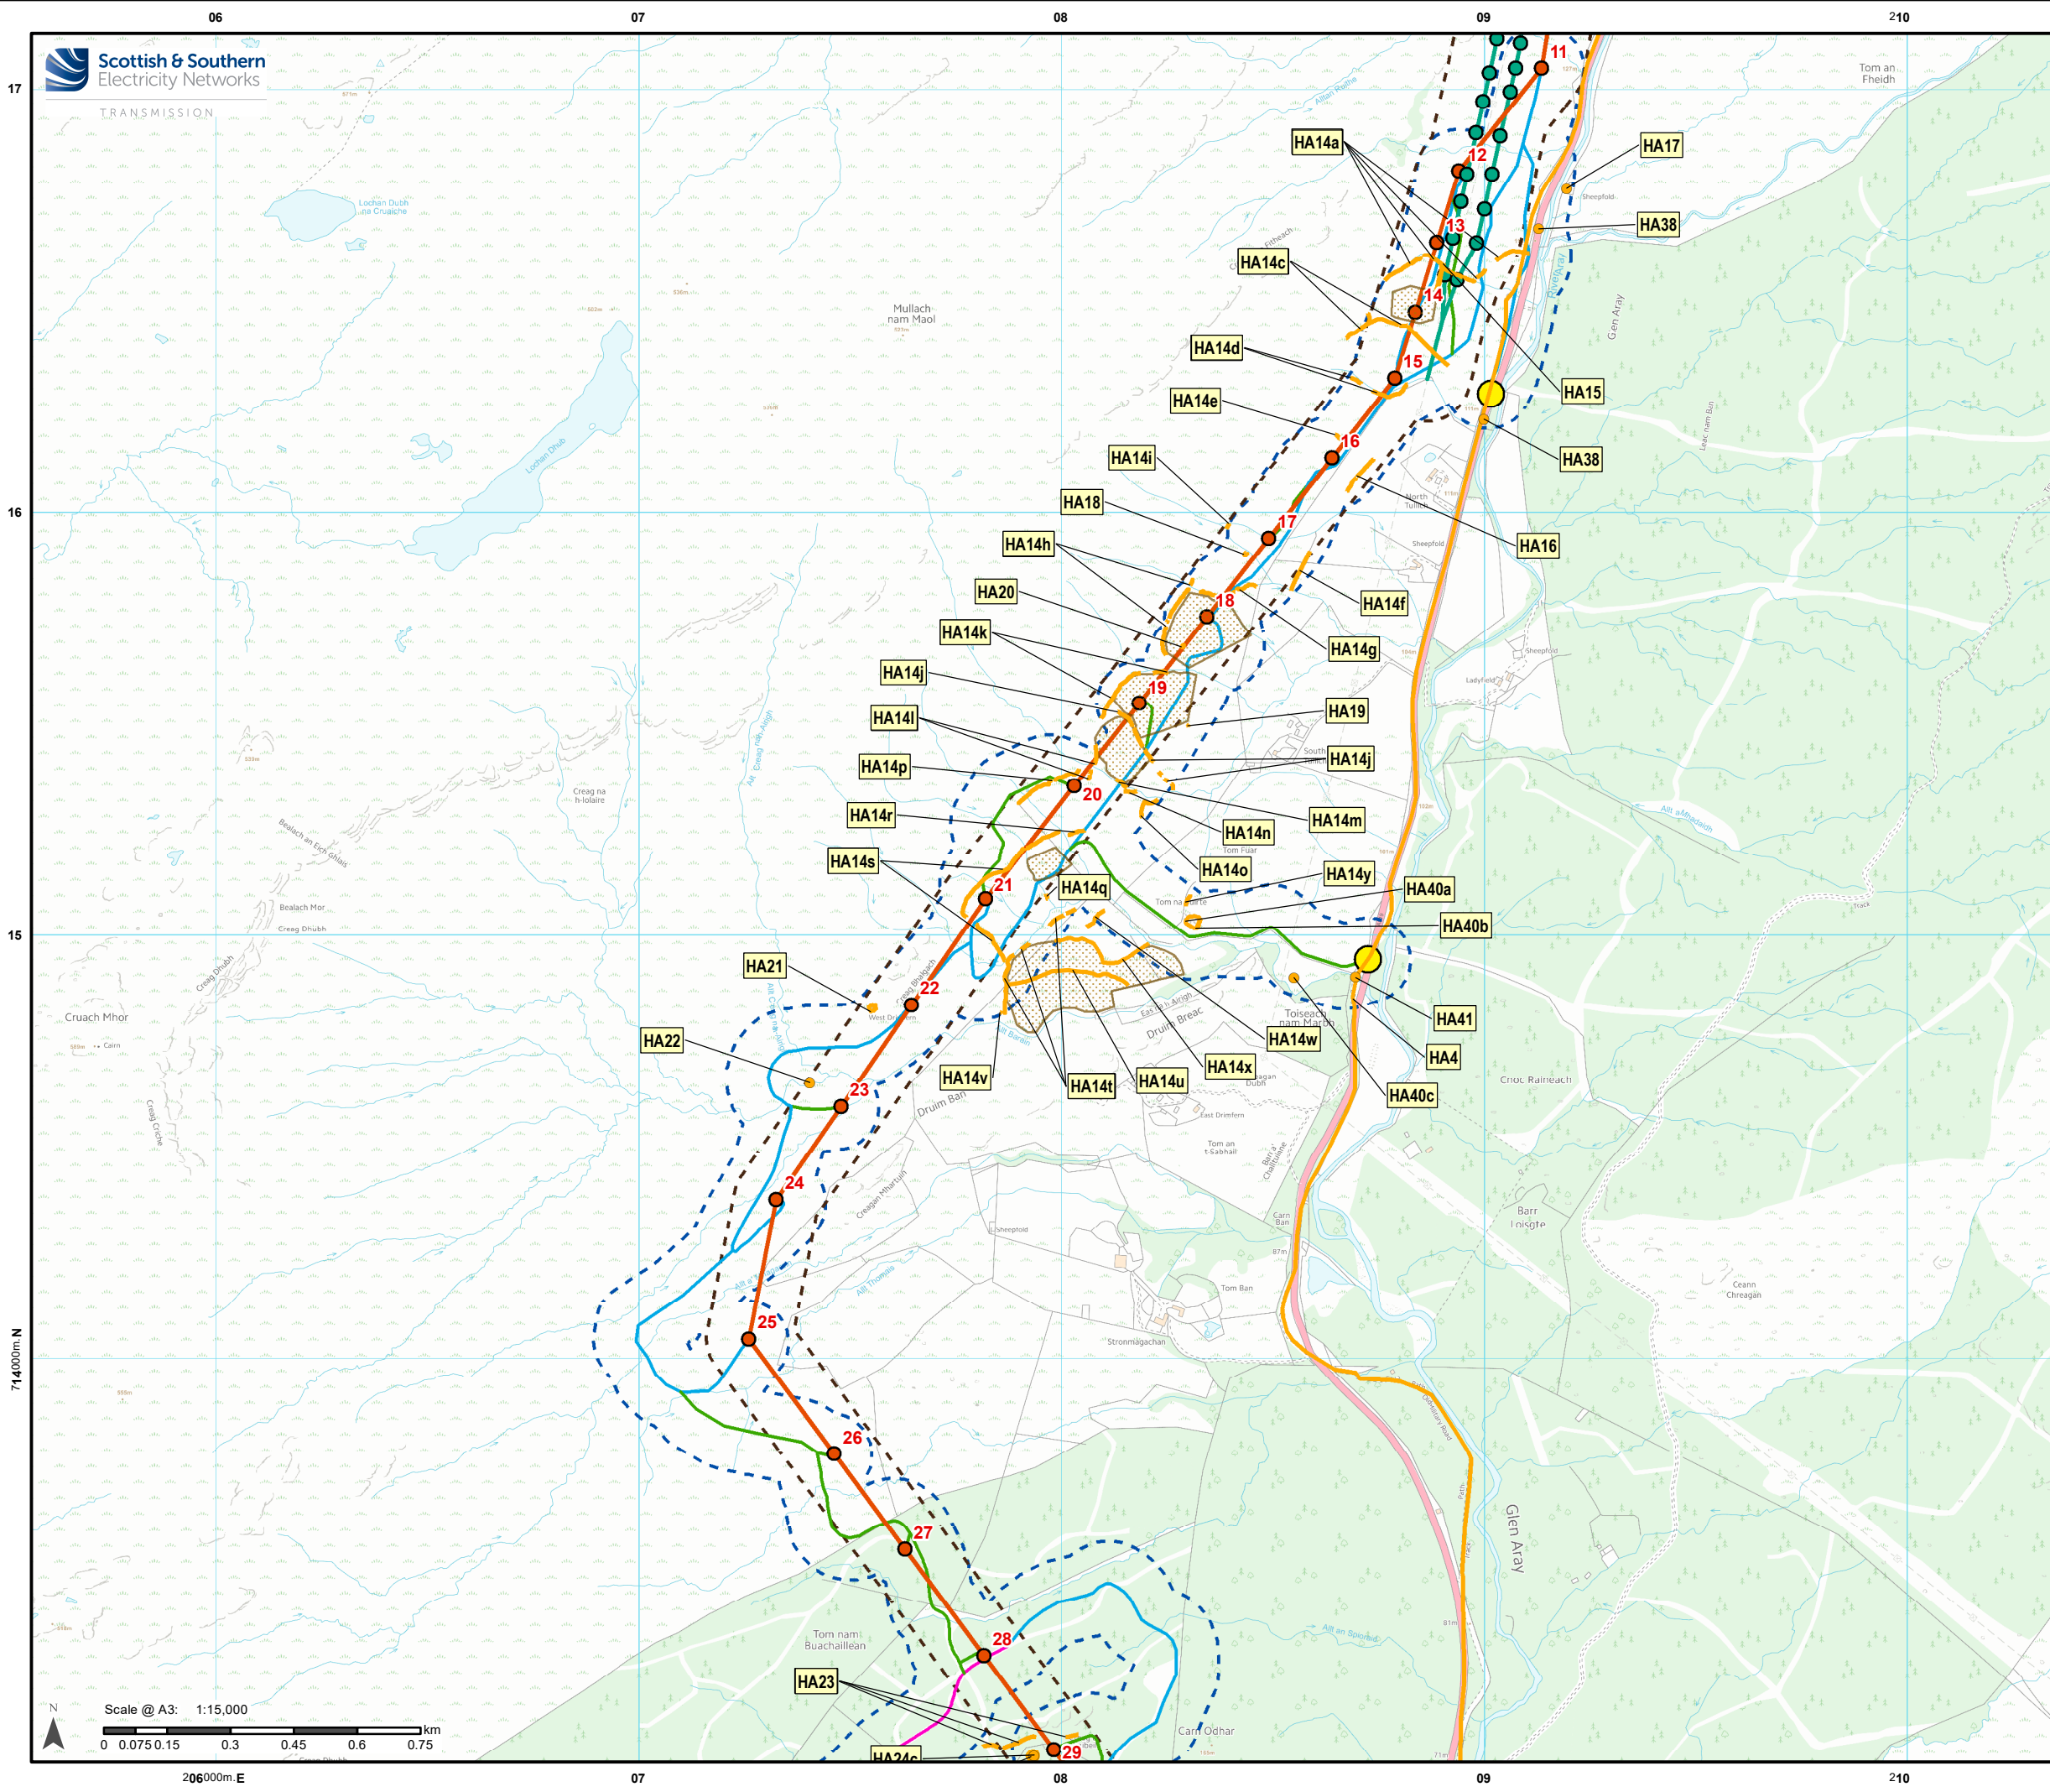

Legend


- Proposed Alignment
- Proposed Alignment
- OHL Limit of Deviation (LOD; 100m)
- Access Tracks Limit of Deviation (LOD; 100m)

Temporary Diversions

- ITE / ITW 132 kV Diversion
- ITE / ITW 132 kV Diversion Towers

New Access Tracks

- Proposed Access Route (Perm)
- Proposed Access Route (Temp)
- Existing Access Tracks
- Bellmouth Junctions
- Inventory Garden and Designed Landscapes
- CH Site (point)
- CH Site (linear)
- CH Site (area)
- HA14b Rig and Furrow Cultivation (area)

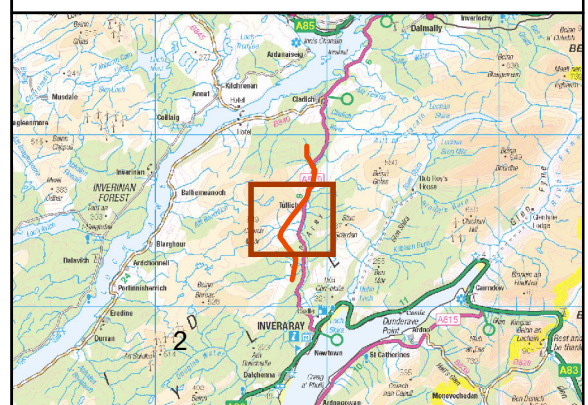


Reproduced by permission of Ordnance Survey on behalf of HMSO.
Crown copyright and database right 2022 all rights reserved.
Ordnance Survey Licence number EL273236.

Project No: LT000194
Project: 1620011091


Title: Creag Dhubh to Inveraray 275 kV Overhead Line
Figure 7.1b
Cultural Heritage: Inner Study Area

Drawn by: SG Date: 27/09/2022

Drawing: R162_11091_Fig7.1_EIARTemplate_1

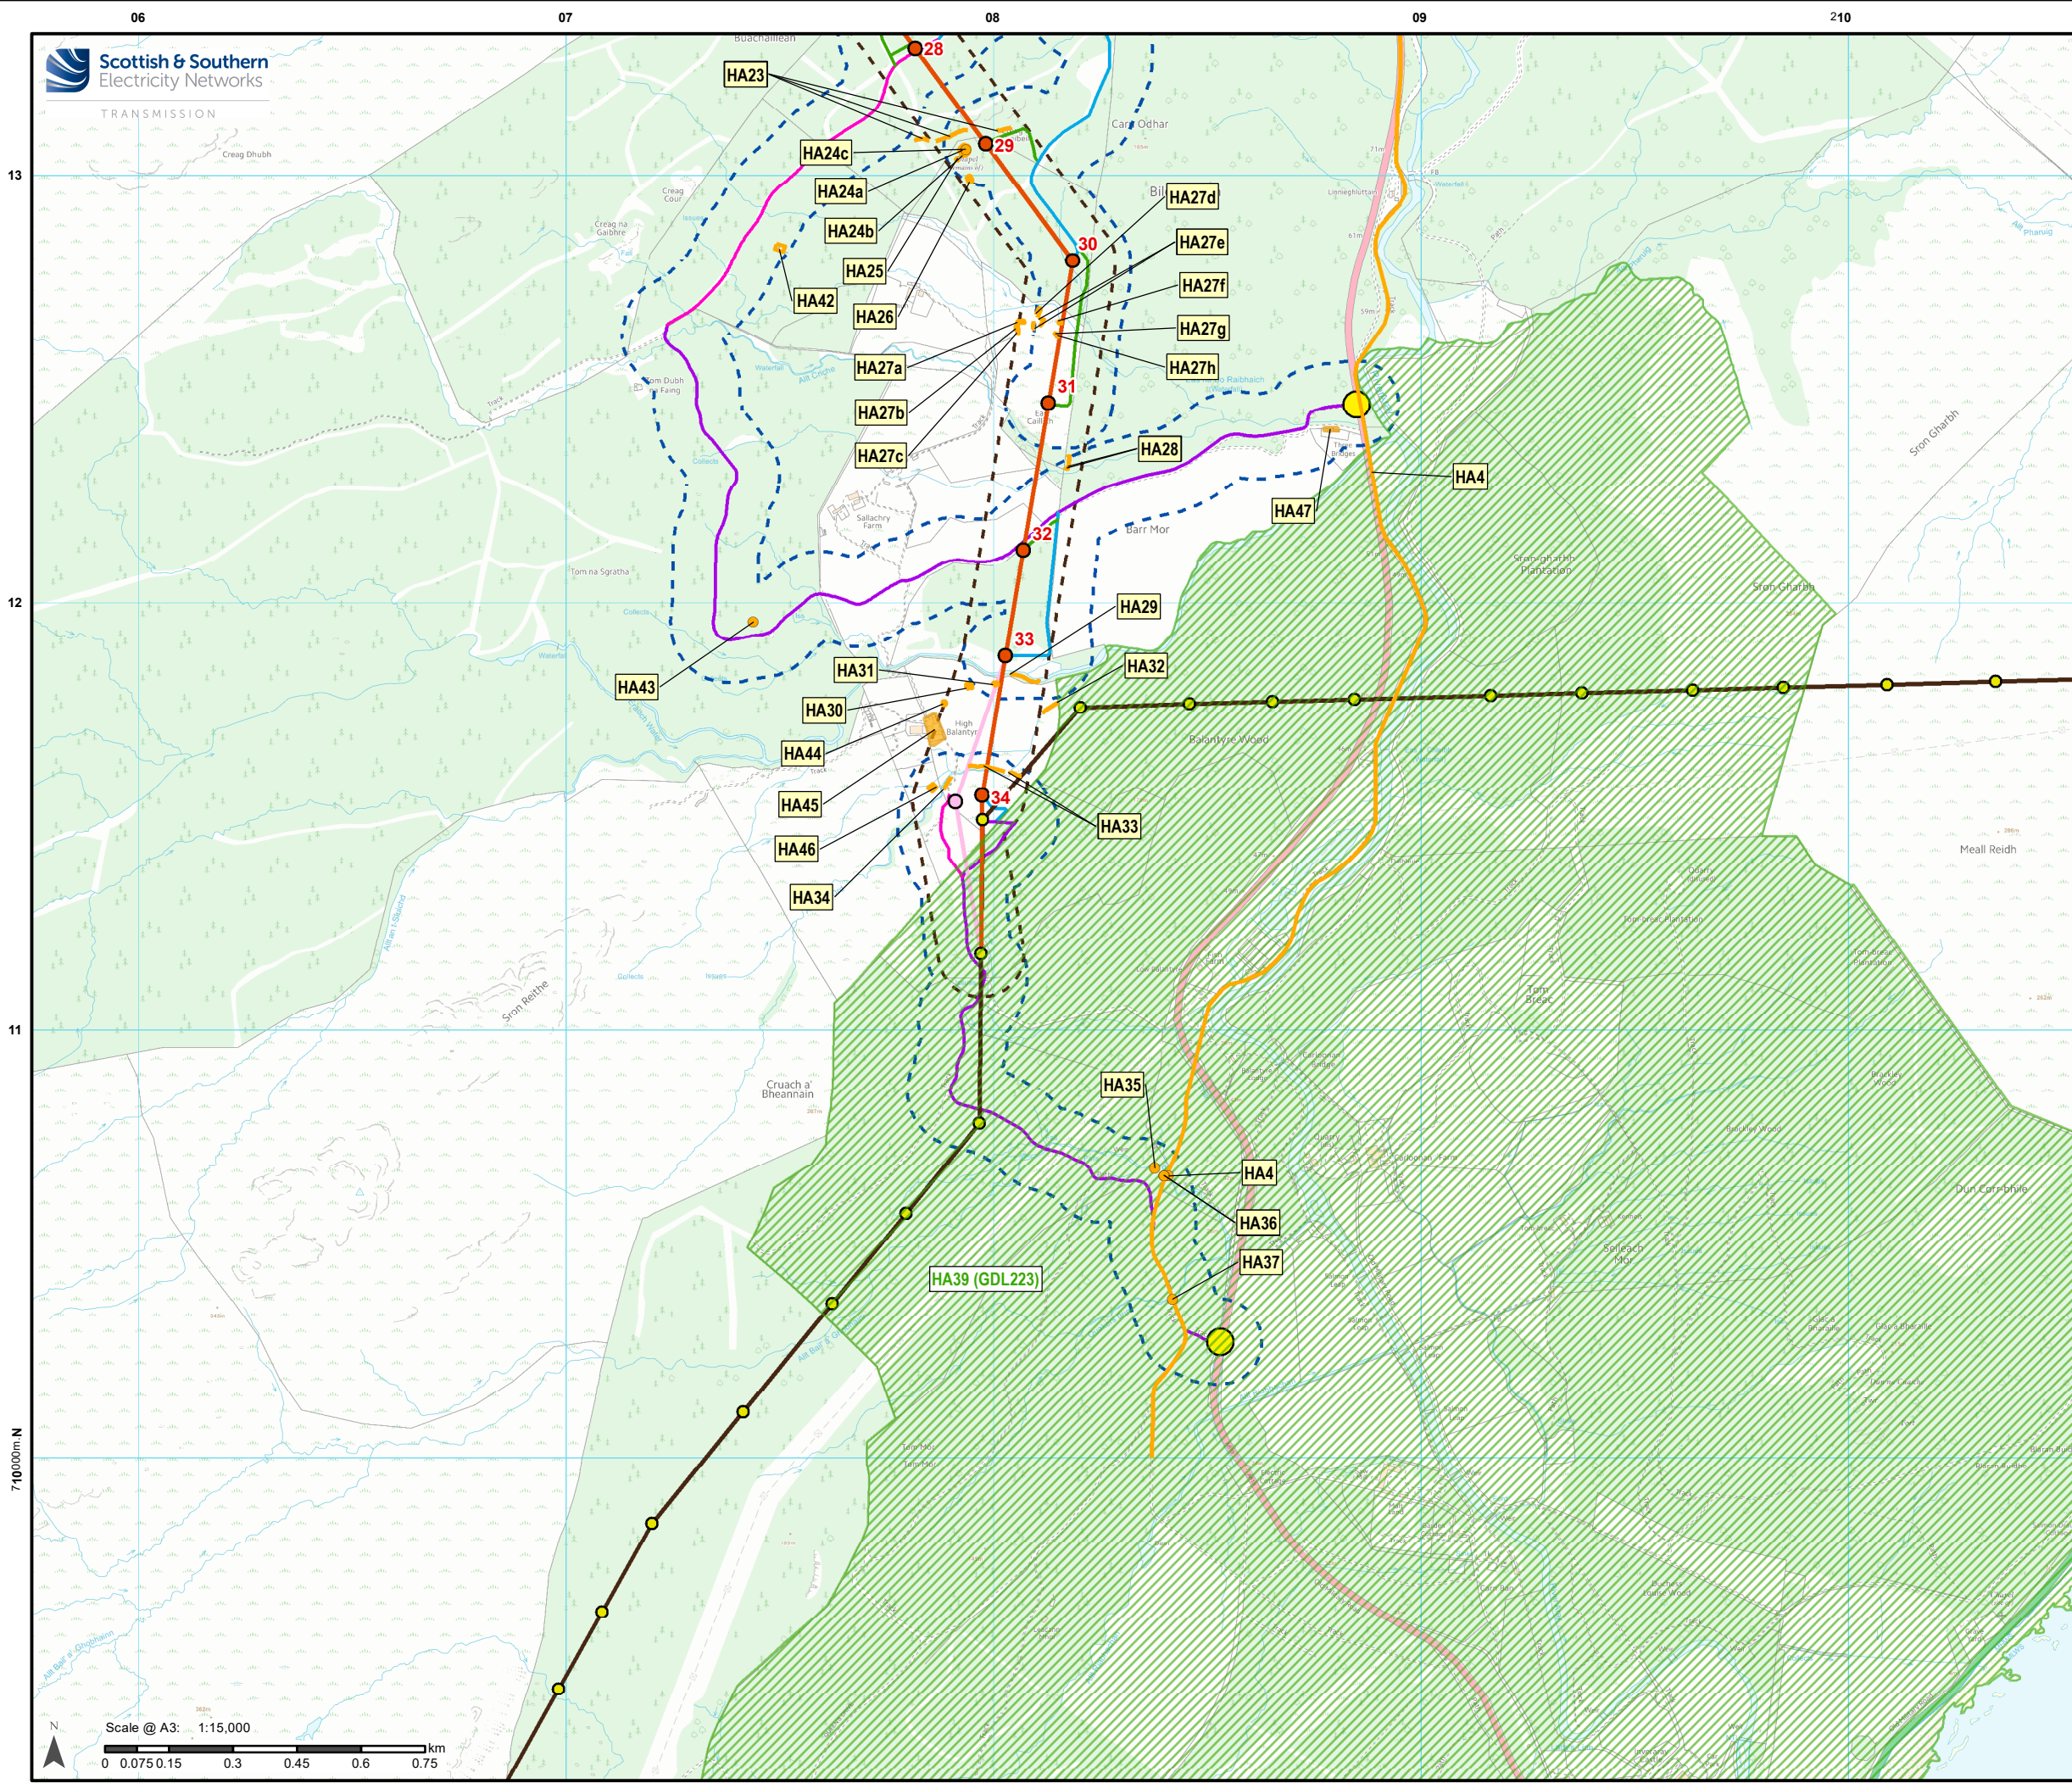

- ### Legend
- Proposed Alignment
 - Proposed Alignment
 - Inveraray - Crossaig Towers
 - Inveraray - Crossaig OHL
 - OHL Limit of Deviation (LOD; 100m)
 - Access Tracks Limit of Deviation (LOD; 100m)
- #### Temporary Diversions
- 275 kV Diversion
 - 275 kV Diversion Towers
- #### New Access Tracks
- Access Tracks - Track To Be Maintained
 - Proposed Access Route (Perm)
 - Proposed Access Route (Temp)
 - Existing Access Tracks
 - Bellmouth Junctions
 - Inventory Garden and Designed Landscapes
 - CH Site (point)
 - CH Site (linear)
 - CH Site (area)
 - HA14b Rig and Furrow Cultivation (area)

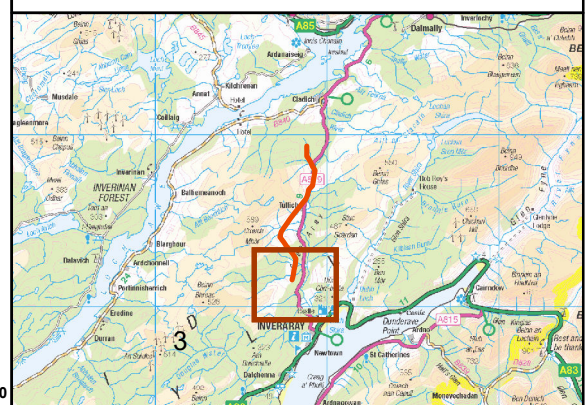

Reproduced by permission of Ordnance Survey on behalf of HMSO.
Crown copyright and database right 2022 all rights reserved.
Ordnance Survey Licence number EL273236.

Project No: LT000194
Project: 1620011091

Title: Creag Dhubh to Inveraray 275 kV Overhead Line
Figure 7.1c
Cultural Heritage: Inner Study Area

Drawn by: SG Date: 27/09/2022

Drawing: R162_11091_Fig7.1_EIARTemplate_1