


Plot Date : 16 February 2023 12:39:49
File Name : Y:\CAD\4534 ARGYLL SUBSTATIONS\01-WORKING\01_01-DRAWINGS\4534D_CROSSAIG\TOWN & COUNTRY PLANNING APPLICATION\4534D-DR-P-0008 P2 - SITE ACCESS DETAIL

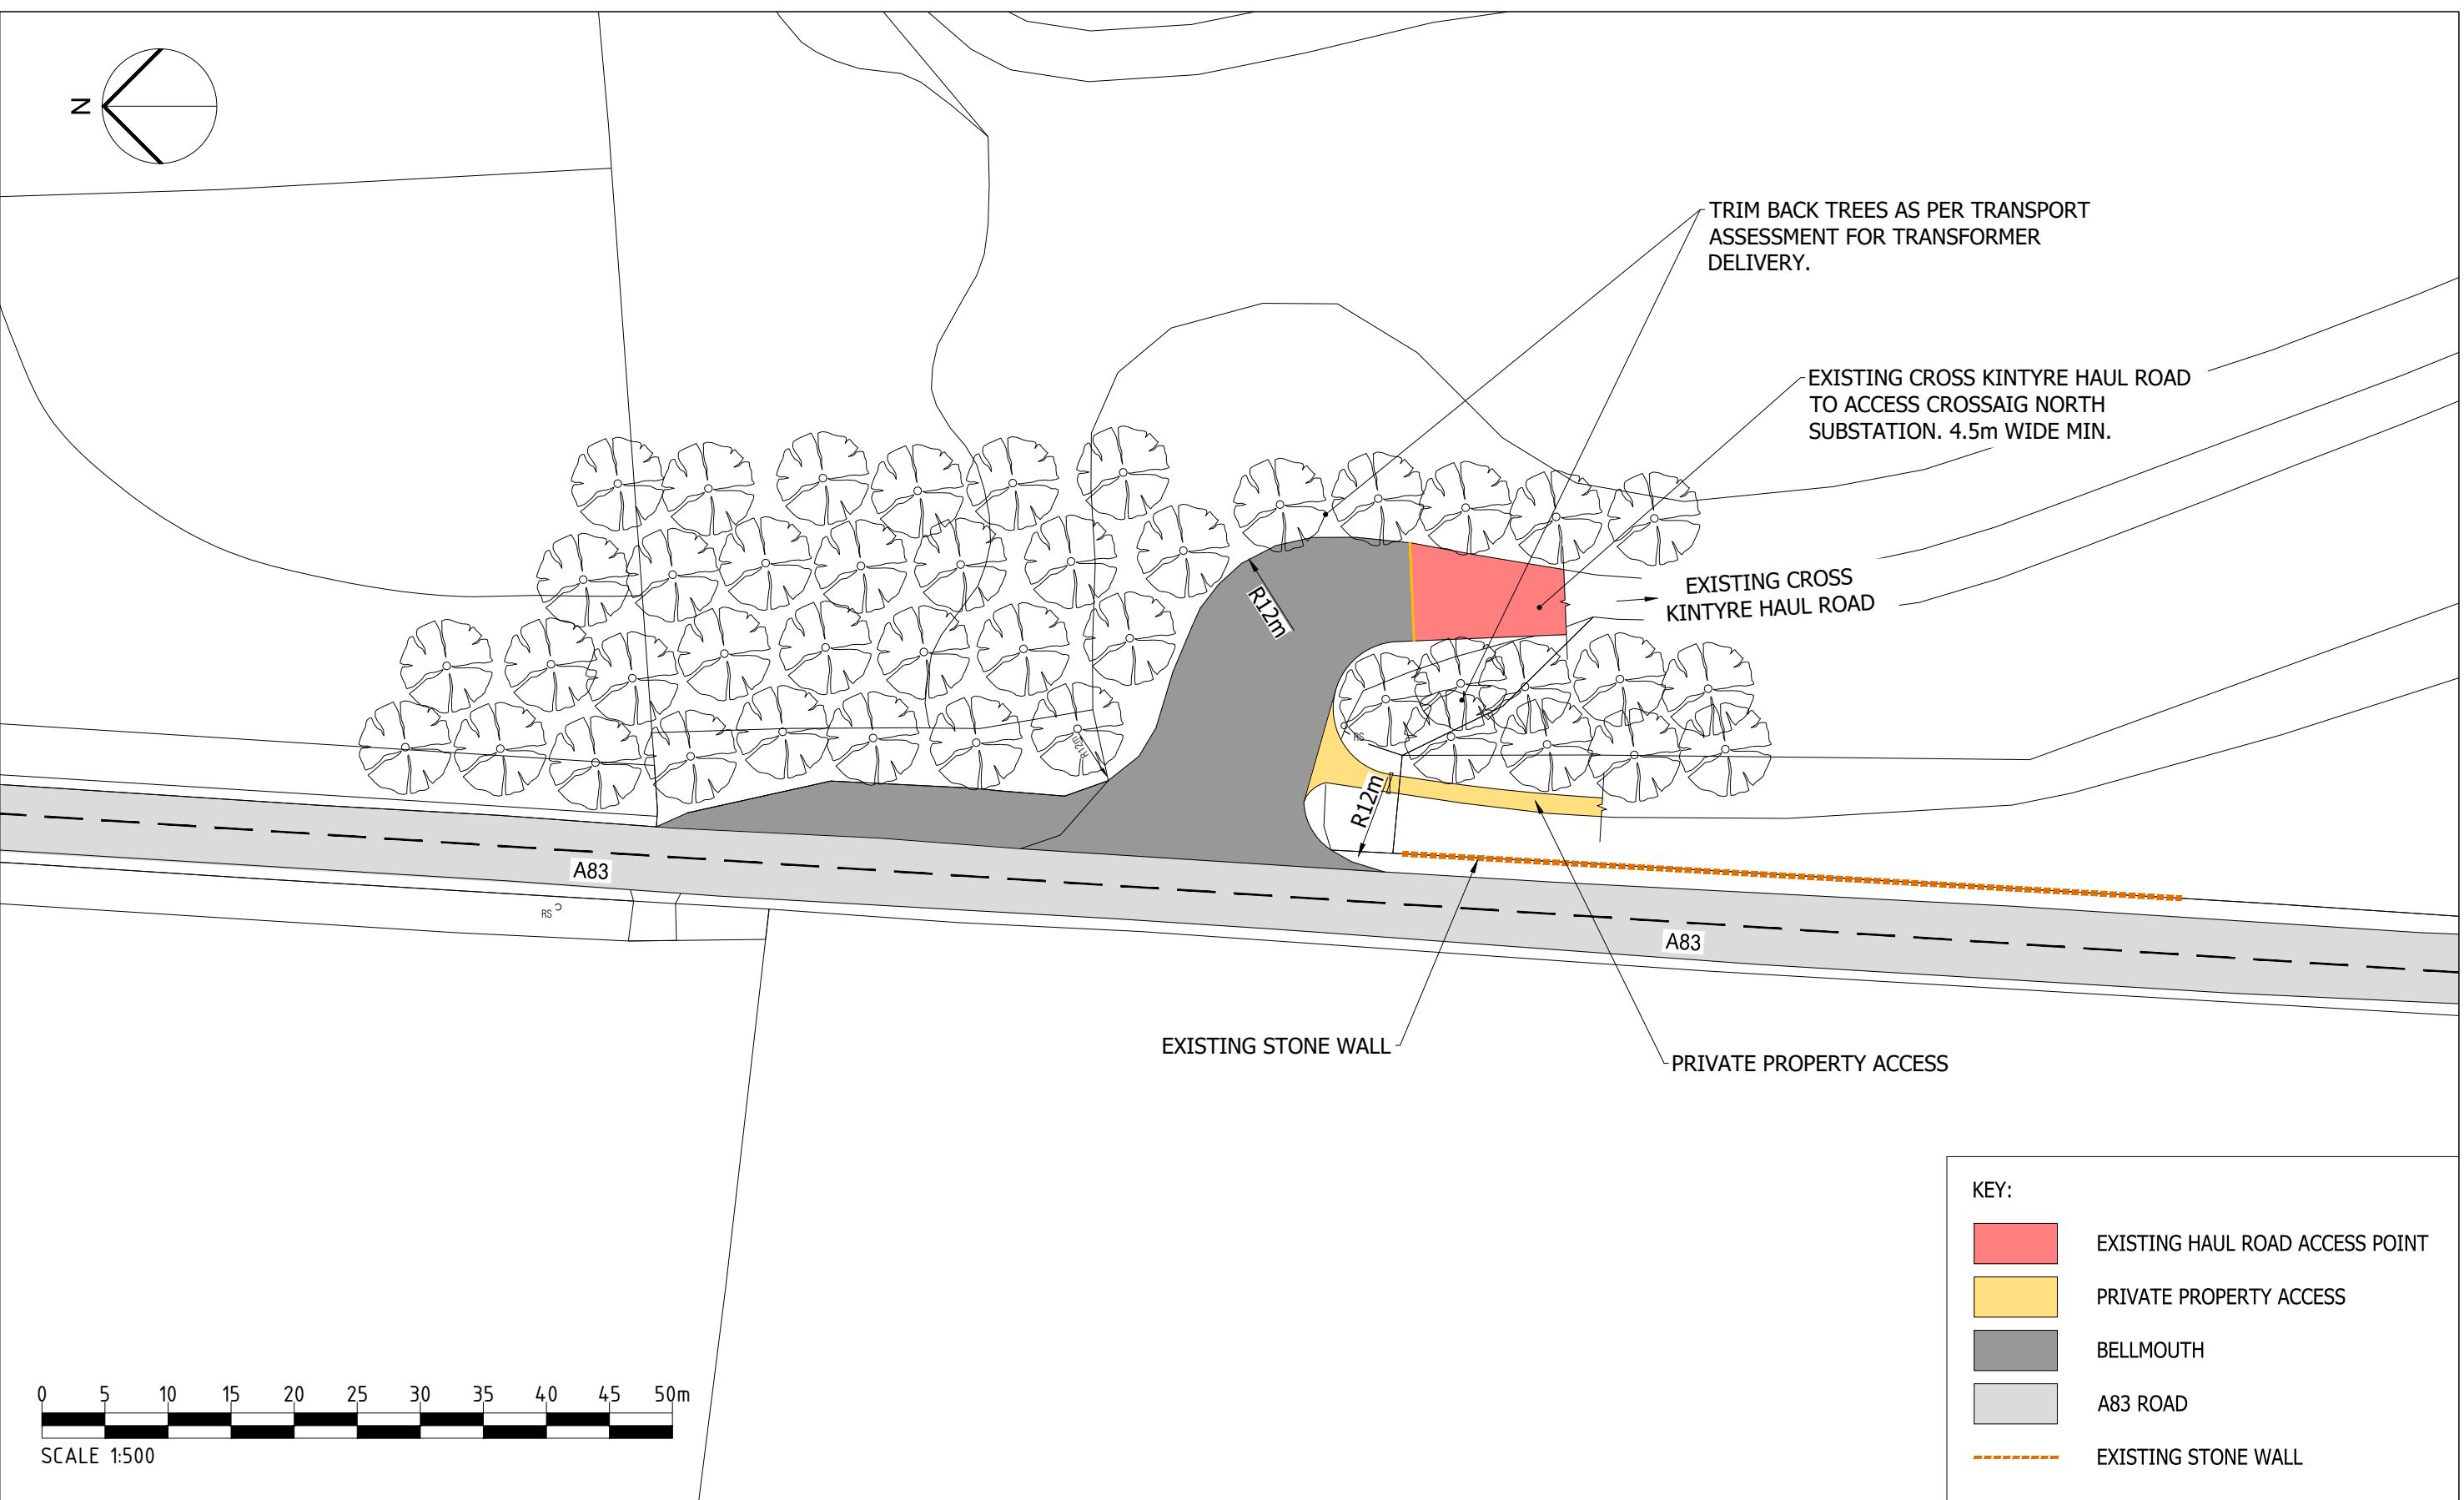

KEY:

- EXISTING HAUL ROAD ACCESS POINT
- PRIVATE PROPERTY ACCESS
- BELLMOUTH
- A83 ROAD
- EXISTING STONE WALL

<p>Project Title</p> <p style="text-align: center;">CROSSAIG NORTH SUBSTATION</p> <p>Client</p>	<p>Drawing Title</p> <p style="text-align: center;">FIGURE 004 SITE ACCESS DETAILS</p>	<p>Purpose of issue</p> <p style="text-align: center;">PLANNING</p> <table border="1" style="width: 100%; border-collapse: collapse;"> <tr> <td style="width: 25%;">Designed</td> <td style="width: 25%;">Drawn</td> <td style="width: 25%;">Checked</td> <td style="width: 25%;">Approved</td> </tr> <tr> <td style="text-align: center;">-</td> <td style="text-align: center;">SR</td> <td style="text-align: center;">RC</td> <td style="text-align: center;">HB</td> </tr> <tr> <td colspan="2">Arcus Internal Project No.</td> <td colspan="2">Date</td> </tr> <tr> <td colspan="2" style="text-align: center;">4534</td> <td colspan="2" style="text-align: center;">16.02.23</td> </tr> <tr> <td colspan="4">Scale @ A3</td> </tr> <tr> <td colspan="4" style="text-align: center;">1:500</td> </tr> </table>	Designed	Drawn	Checked	Approved	-	SR	RC	HB	Arcus Internal Project No.		Date		4534		16.02.23		Scale @ A3				1:500				<p>THIS DOCUMENT HAS BEEN PREPARED IN ACCORDANCE WITH THE SCOPE OF ARCUS' APPOINTMENT WITH ITS CLIENT AND IS SUBJECT TO THE TERMS OF THAT APPOINTMENT. ARCUS ACCEPTS NO LIABILITY FOR ANY USE OF THIS DOCUMENT OTHER THAN BY ITS CLIENT AND ONLY FOR THE PURPOSES FOR WHICH IT WAS PREPARED AND PROVIDED</p> <table border="1" style="width: 100%; border-collapse: collapse;"> <tr> <td style="width: 70%;">Drawing Number</td> <td style="width: 30%;">Rev</td> </tr> <tr> <td style="text-align: center;">4534d-DR-P-0008</td> <td style="text-align: center;">2</td> </tr> </table>	Drawing Number	Rev	4534d-DR-P-0008	2	<p>Arcus Consultancy Services</p> <p>7th Floor 144 West George Street Glasgow, G2 2HG Tel: +44 (0)141 221 9997 Fax: +44 (0)141 221 5610 www.arcusconsulting.co.uk</p>
Designed	Drawn	Checked	Approved																													
-	SR	RC	HB																													
Arcus Internal Project No.		Date																														
4534		16.02.23																														
Scale @ A3																																
1:500																																
Drawing Number	Rev																															
4534d-DR-P-0008	2																															