


 $\mathbf{\dot{k}}$

NOTES 1. THIS DRAWIN RELEVANT DO SAFETY FILE 2. DO NOT SCAL	DCUME FOR AN
Revision Details By Date Suffix	

IS TO BE READ IN CONJUNCTION WITH ALL OTHER CUMENTATION INCLUDING THE PROJECT HEALTH & OR ANY IDENTIFIED POTENTIAL RISKS. FROM THIS DRAWING, USE ONLY PRINTED DIMENSIONS.

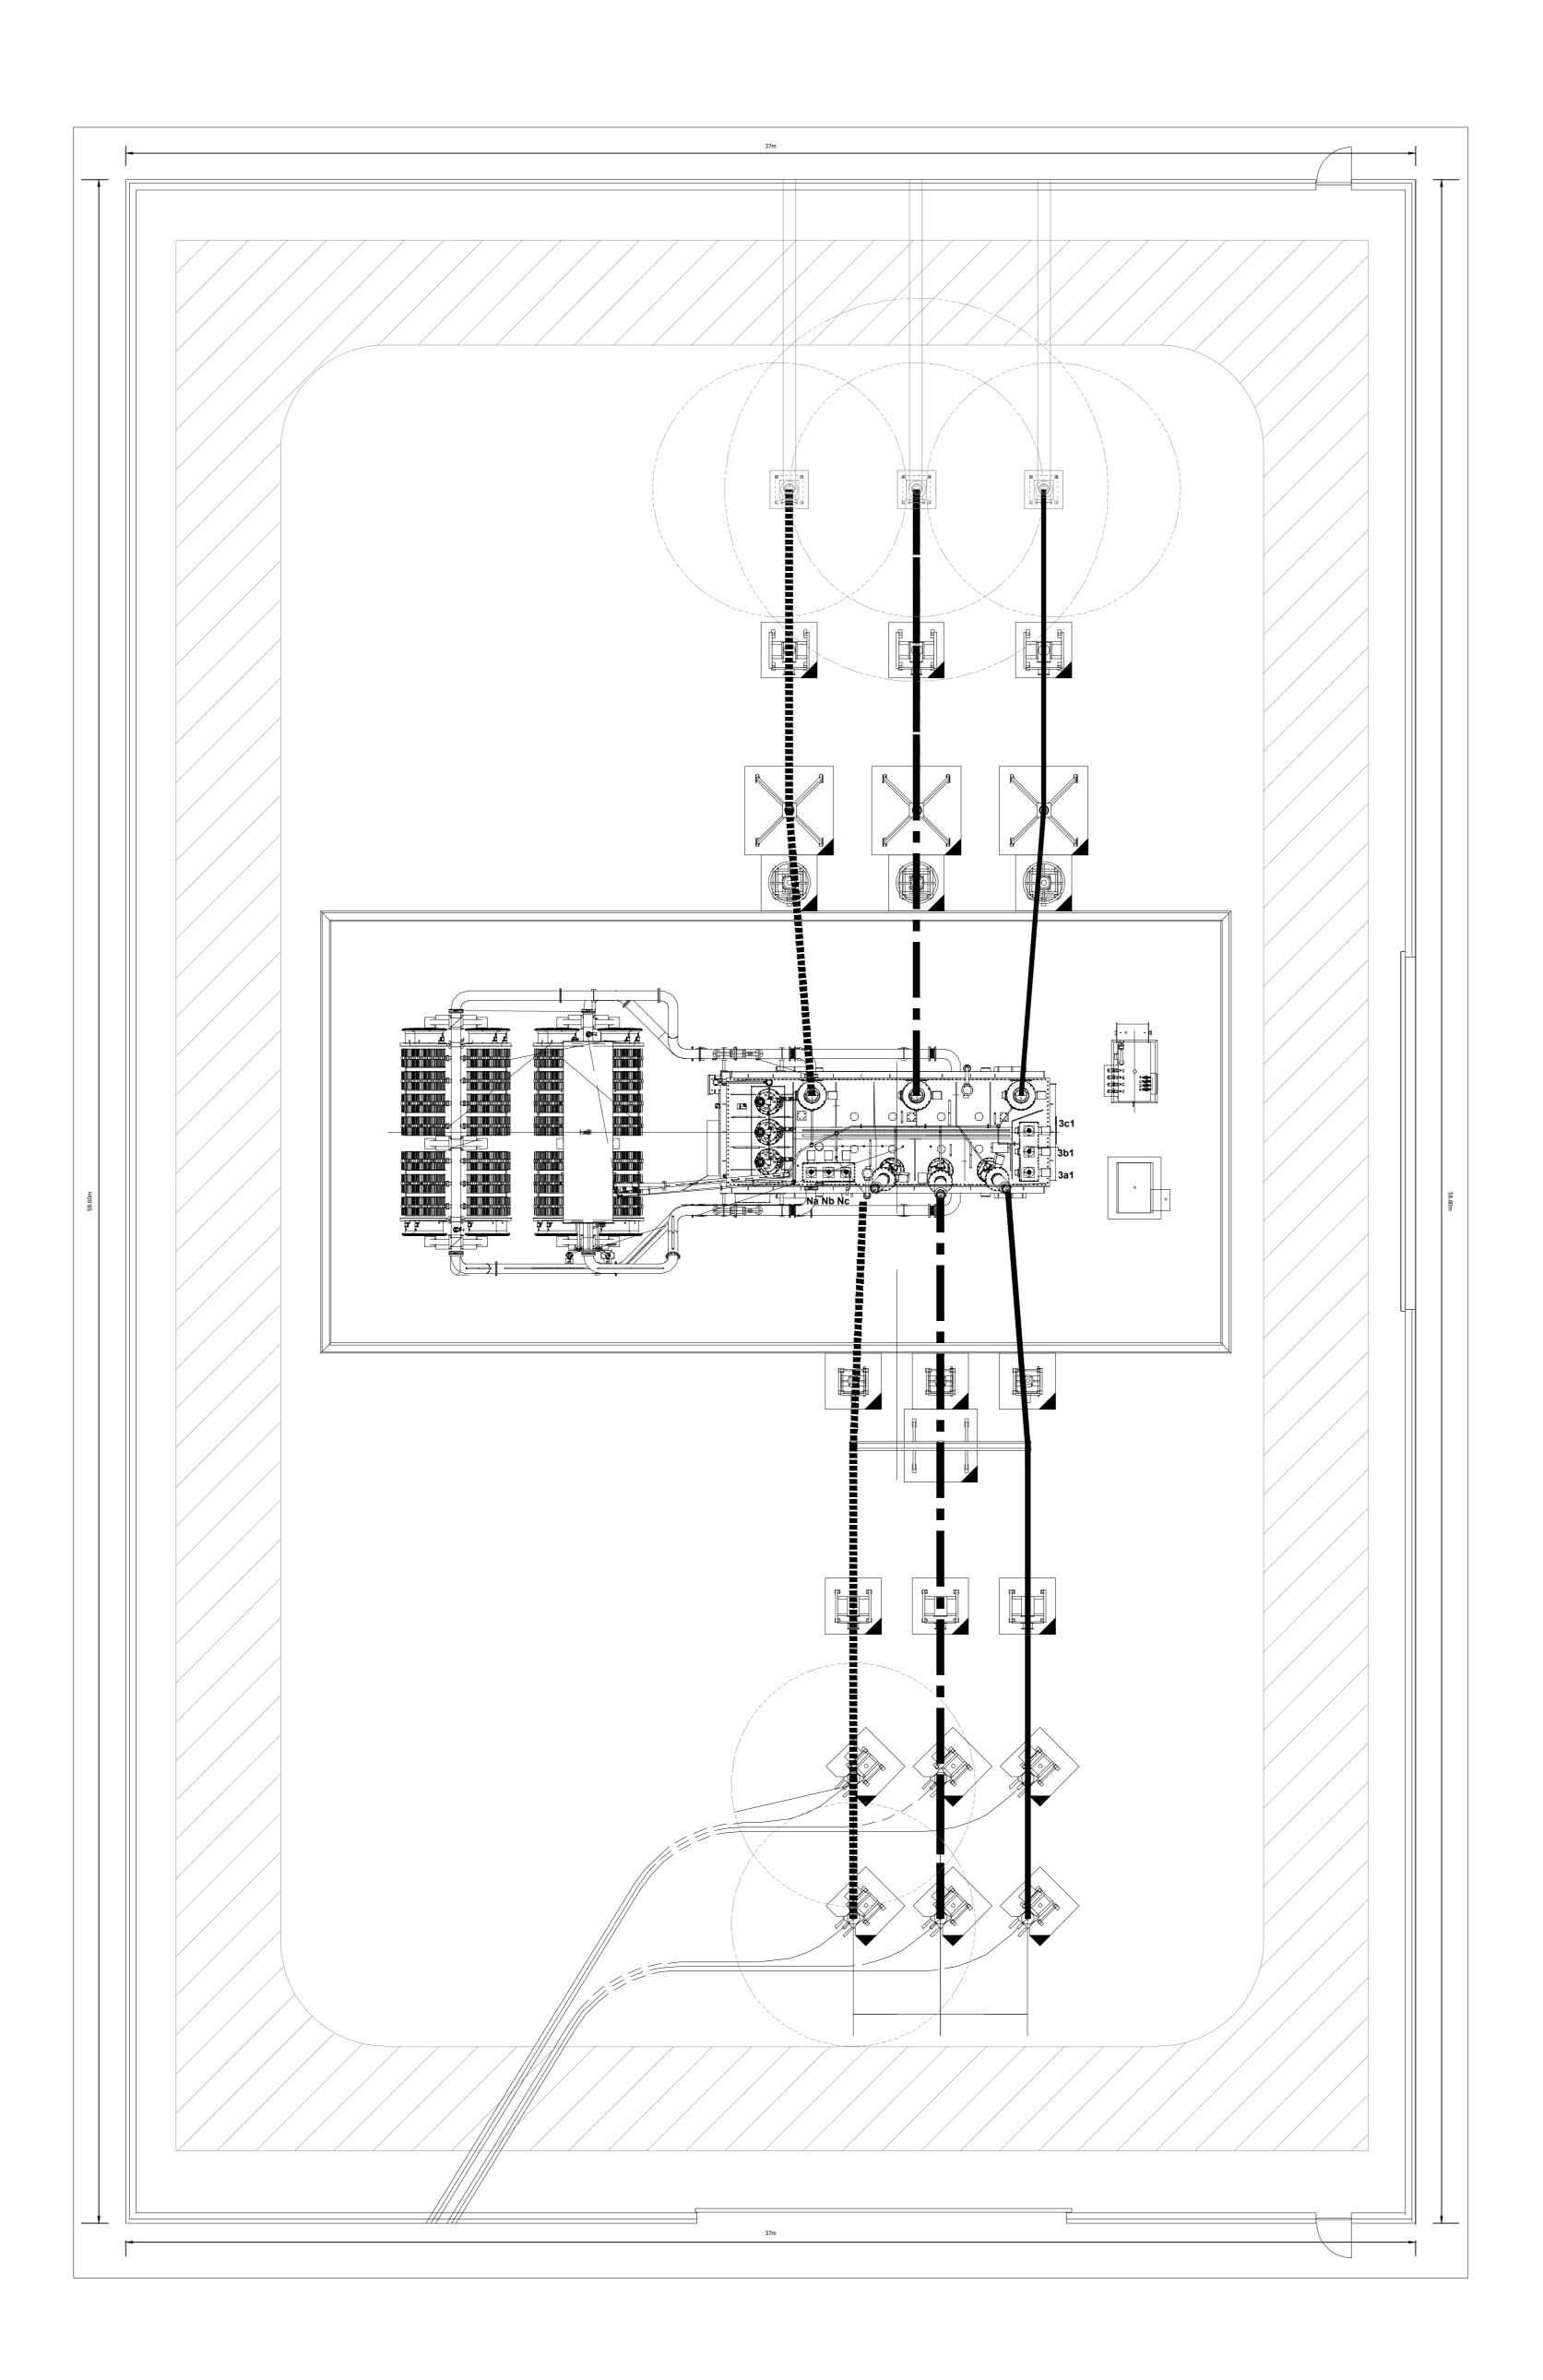



CROSSAIG SUBSTATION

Project Title

PLANNING FIGURE 00 TRANSFORMER BUILDI LAYOUT

Drawing Title

	Designed	Drawn RC	Checked RC	Approved KG	Arcus Consultancy Services	16	
004e .DING	Arcus Internal Project No. 4534		Date	21/02/22	144 West George Street Glasgow, G2 2HG		
	Scale @ A0 1:100			31/03/23	Tel: +44 (0)141 221 9997 Fax: +44 (0)141 221 5610 www.arcusconsulting.co.uk	ARCUS	
	THIS DOCUMENT HAS BEEN PREPARED IN ACCORDANCE WITH THE SCOPE OF ARCUS' APPOINTMENT WITH ITS CLIENT AND IS SUBJECT TO THE TERMS OF THAT APPOINTMENT. ARCUS ACCEPTS NO LIABILITY FOR ANY USE OF THIS DOCUMENT OTHER THAN BY ITS CLIENT AND ONLY FOR THE PURPOSES FOR WHICH IT WAS PREPARED AND PROVIDED.			MS OF THAT APPOINTMENT MENT OTHER THAN BY ITS	Drawing Number 4534d-DR-P-0020	Rev 1	٦