


Plot Date : 04 October 2022 14:20:56
 File Name : Y:\CAD\4534 ARGYLL SUBSTATIONS\01-WORKING\01-01-DRAWINGS\4534D_CROSSAIGTOWN & COUNTRY PLANNING APPLICATION\4534D-DR-P-0016 - TYPICAL DEER FENCE & GATE

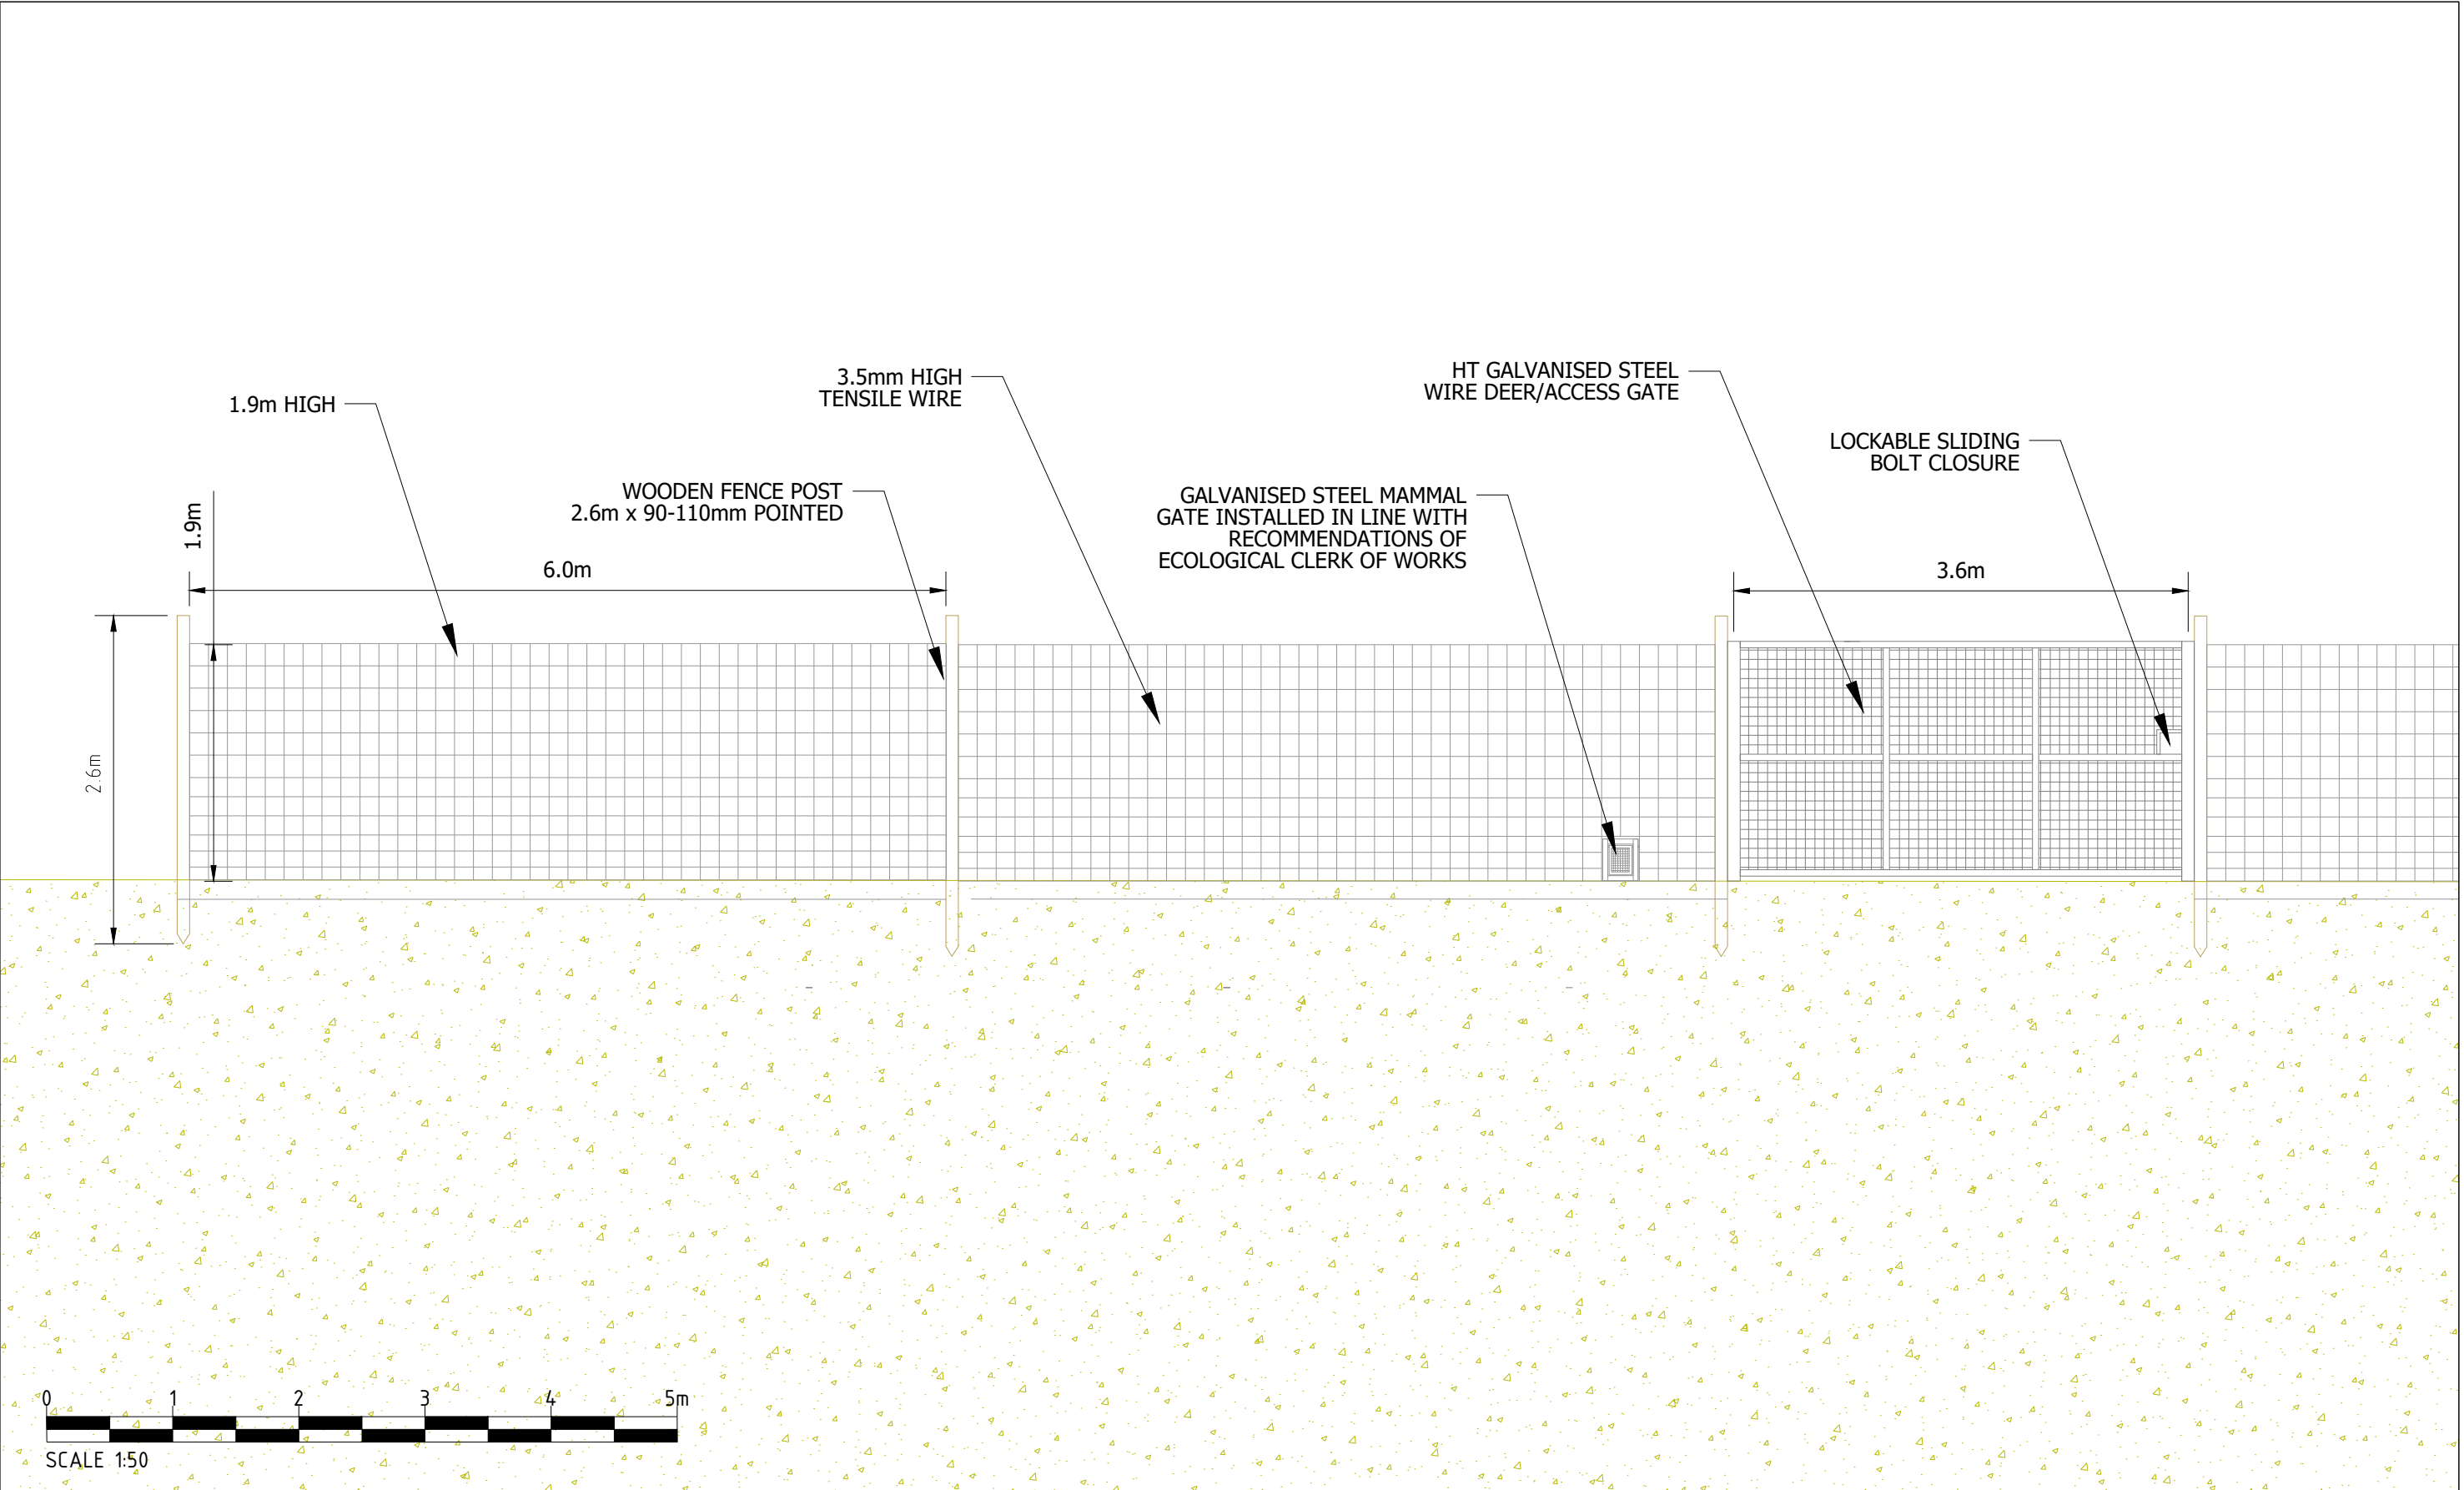

Project Title CROSSAIG SUBSTATION		Drawing Title PLANNING FIGURE 007 TYPICAL DEER FENCE & GATE				Purpose of issue PLANNING				THIS DOCUMENT HAS BEEN PREPARED IN ACCORDANCE WITH THE SCOPE OF ARCUS' APPOINTMENT WITH ITS CLIENT AND IS SUBJECT TO THE TERMS OF THAT APPOINTMENT. ARCUS ACCEPTS NO LIABILITY FOR ANY USE OF THIS DOCUMENT OTHER THAN BY ITS CLIENT AND ONLY FOR THE PURPOSES FOR WHICH IT WAS PREPARED AND PROVIDED		Arcus Consultancy Services 7th Floor 144 West George Street Glasgow, G2 2HG Tel: +44 (0)141 221 9997 Fax: +44 (0)141 221 5610 www.arcusconsulting.co.uk	
Client 		Designed - Arcus Internal Project No. 4534 Scale @ A3 1:50		Drawn SR		Checked RC Date 21/09/22		Approved DB		Drawing Number 4534d-DR-P-0016		Rev -	

