


Plot Date : 16 February 2023 12:39:49  
File Name : Y:\CAD\4534 ARGYLL SUBSTATIONS\01-WORKING\01\_01-DRAWINGS\4534D\_CROSSAIG\TOWN & COUNTRY PLANNING APPLICATION\4534D-DR-P-0008 P2 - SITE ACCESS DETAIL

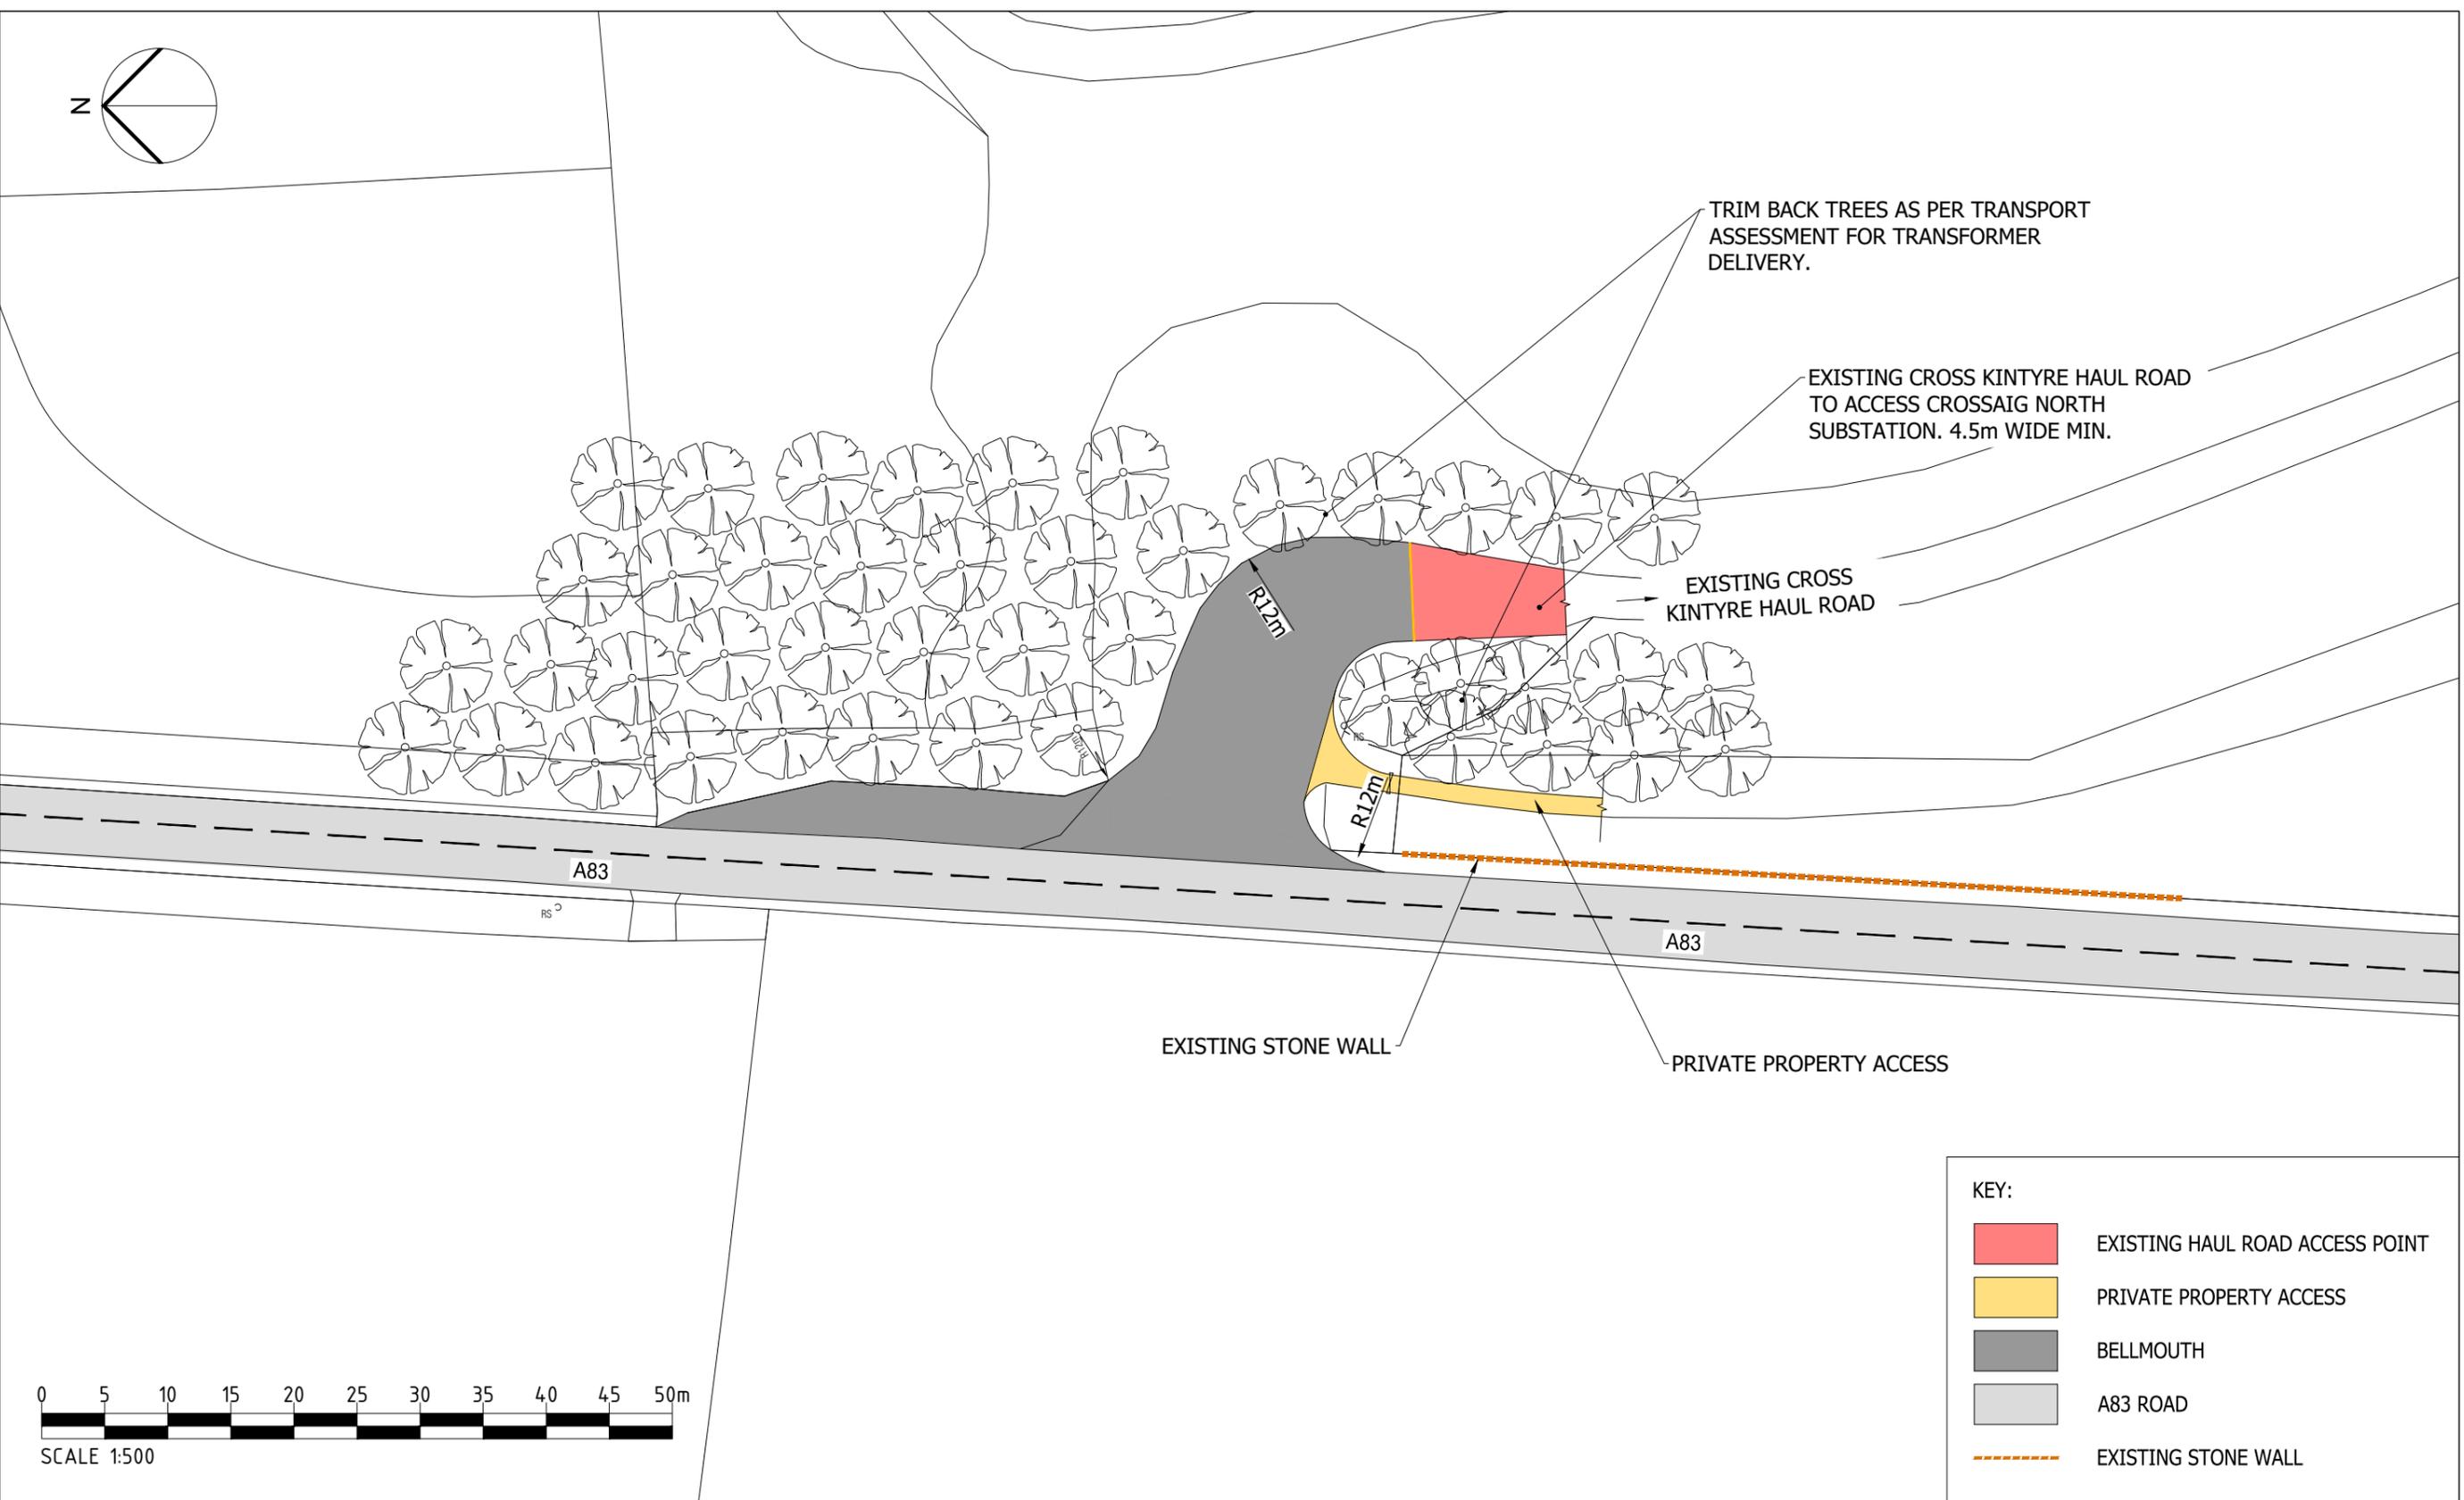

**KEY:**

- EXISTING HAUL ROAD ACCESS POINT
- PRIVATE PROPERTY ACCESS
- BELLMOUTH
- A83 ROAD
- EXISTING STONE WALL

<p>Project Title</p> <p style="text-align: center;"><b>CROSSAIG NORTH SUBSTATION</b></p> <p>Client</p> <p style="text-align: center; font-size: small;">TRANSMISSION</p>	<p>Drawing Title</p> <p style="text-align: center;"><b>PLANNING FIGURE 009 SITE ACCESS DETAILS</b></p>	<p>Purpose of issue</p> <p style="text-align: center;"><b>PLANNING</b></p> <table border="1" style="width: 100%; border-collapse: collapse;"> <tr> <td style="width: 25%;">Designed</td> <td style="width: 25%;">Drawn</td> <td style="width: 25%;">Checked</td> <td style="width: 25%;">Approved</td> </tr> <tr> <td style="text-align: center;">-</td> <td style="text-align: center;">SR</td> <td style="text-align: center;">RC</td> <td style="text-align: center;">HB</td> </tr> <tr> <td colspan="2">Arcus Internal Project No.</td> <td colspan="2">Date</td> </tr> <tr> <td colspan="2">4534</td> <td colspan="2" style="text-align: center;">16.02.23</td> </tr> <tr> <td colspan="4">Scale @ A3 1:500</td> </tr> </table>	Designed	Drawn	Checked	Approved	-	SR	RC	HB	Arcus Internal Project No.		Date		4534		16.02.23		Scale @ A3 1:500				<p style="font-size: x-small;">THIS DOCUMENT HAS BEEN PREPARED IN ACCORDANCE WITH THE SCOPE OF ARCUS' APPOINTMENT WITH ITS CLIENT AND IS SUBJECT TO THE TERMS OF THAT APPOINTMENT. ARCUS ACCEPTS NO LIABILITY FOR ANY USE OF THIS DOCUMENT OTHER THAN BY ITS CLIENT AND ONLY FOR THE PURPOSES FOR WHICH IT WAS PREPARED AND PROVIDED</p> <table border="1" style="width: 100%; border-collapse: collapse;"> <tr> <td style="width: 70%;">Drawing Number</td> <td style="width: 30%;">Rev</td> </tr> <tr> <td><b>4534d-DR-P-0008</b></td> <td style="text-align: center;"><b>2</b></td> </tr> </table>	Drawing Number	Rev	<b>4534d-DR-P-0008</b>	<b>2</b>	<p><b>Arcus Consultancy Services</b></p> <p>7th Floor 144 West George Street Glasgow, G2 2HG Tel: +44 (0)141 221 9997 Fax: +44 (0)141 221 5610 <a href="http://www.arcusconsulting.co.uk">www.arcusconsulting.co.uk</a></p>
Designed	Drawn	Checked	Approved																									
-	SR	RC	HB																									
Arcus Internal Project No.		Date																										
4534		16.02.23																										
Scale @ A3 1:500																												
Drawing Number	Rev																											
<b>4534d-DR-P-0008</b>	<b>2</b>																											