


Key

- Map Pages
- Existing Tower Position
- Existing OHL Centreline
- Proposed Retained Access Track
- Existing Track (No Upgrades Required - Good Condition)
- Existing Track (Upgrades Required - Fair Condition)
- Existing Track (Upgrades Required - Poor Condition)
- Existing Track (Upgrades Required - Very Poor Condition)
- Proposed All Terrain Vehicle Route
- Proposed Conductor Pulling Area (EPZ)
- Limited Access
- Water Vole Survey Watercourses

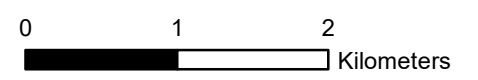


Client: **Scottish & Southern**
Electricity Networks

Project: **Dunoon to Whistlefield
(non s37) OHL Works**


Title: **Figure 6.7
Detailed Protected Species Survey
Water Vole (Page 1 of 6)**

Date: 7/17/2023 Scale: 50,000 @ A3
Drawn: MAL Checked: IM Approved: LW

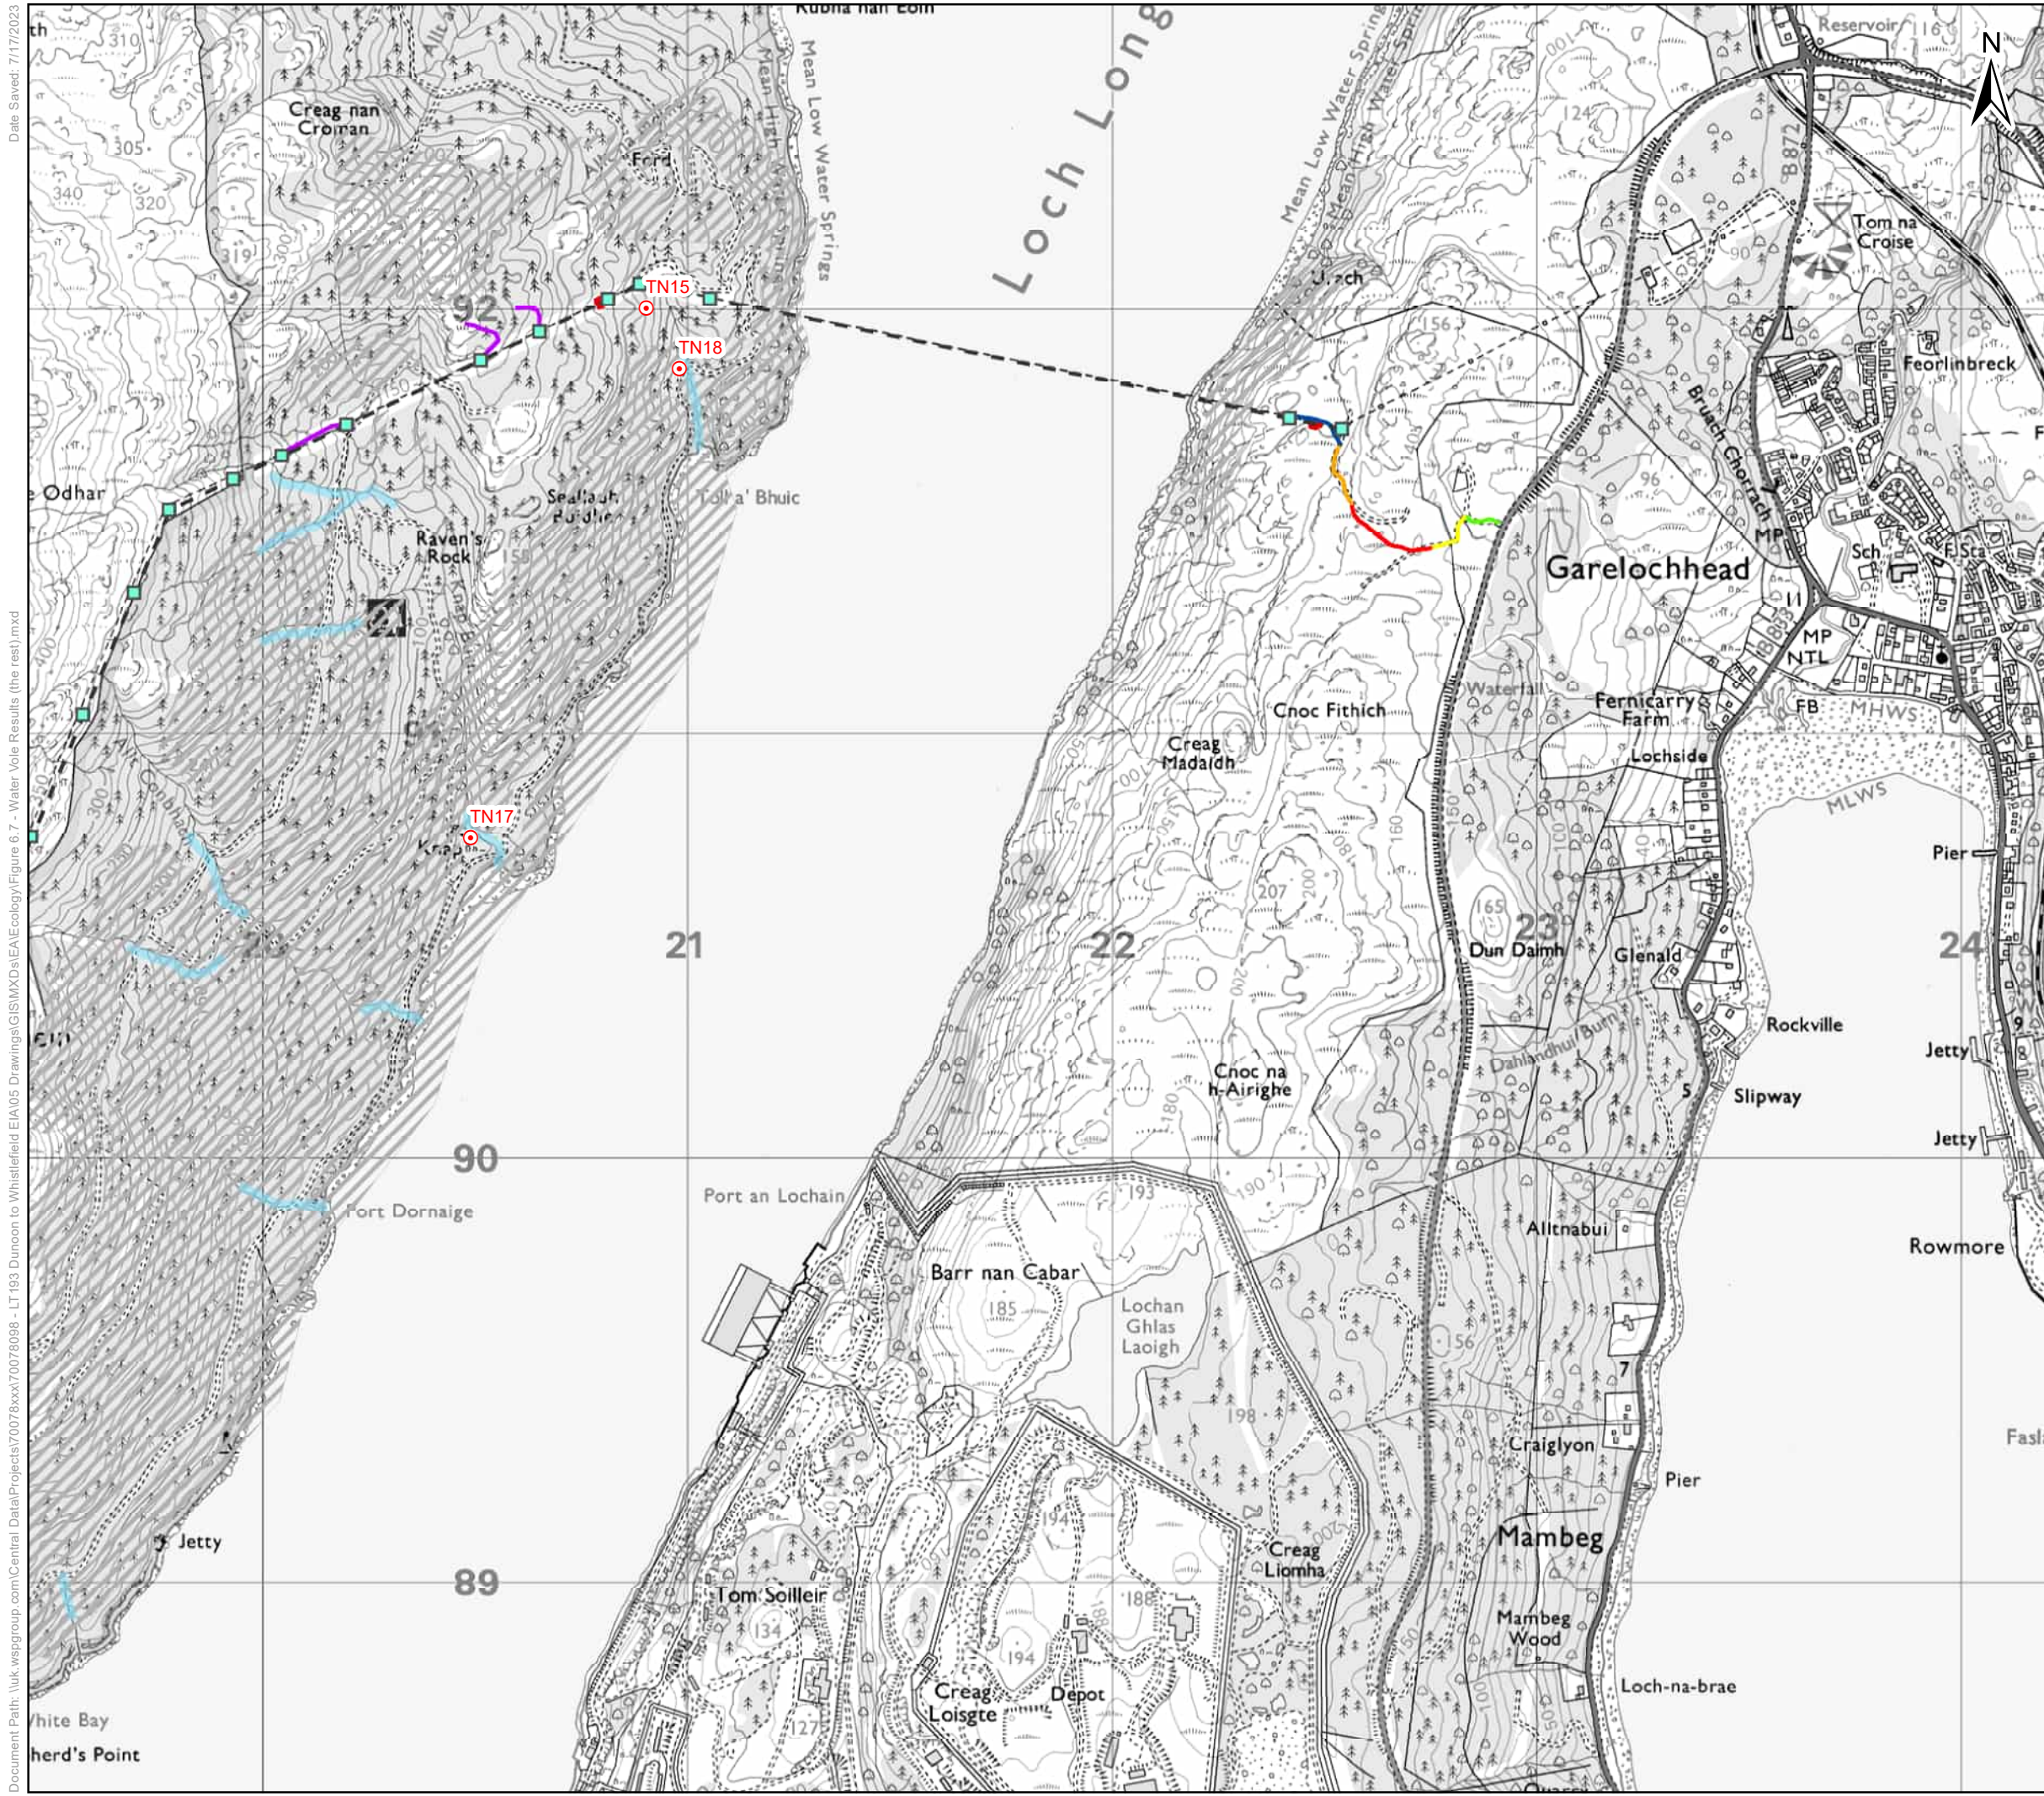

Key

- Existing Tower Position
- Existing OHL Centreline
- Proposed Retained Access Track
- Existing Track (No Upgrades Required - Good Condition)
- Existing Track (Upgrades Required - Fair Condition)
- Existing Track (Upgrades Required - Poor Condition)
- Existing Track (Upgrades Required - Very Poor Condition)
- Proposed All Terrain Vehicle Route
- Proposed Conductor Pulling Area (EPZ)
- Limited Access
- Water Vole Survey Watercourses
- Target Notes

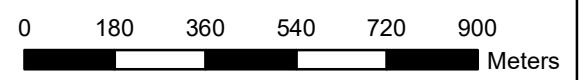


Client: **Scottish & Southern Electricity Networks**

TRANSMISSION

Project: **Dunoon to Whistlefield (non s37) OHL Works**


Title: **Figure 6.7 Detailed Protected Species Survey Water Vole (Page 2 of 6)**

Date: 7/17/2023 Scale: 15,000 @ A3
 Drawn: MAL Checked: IM Approved: LW

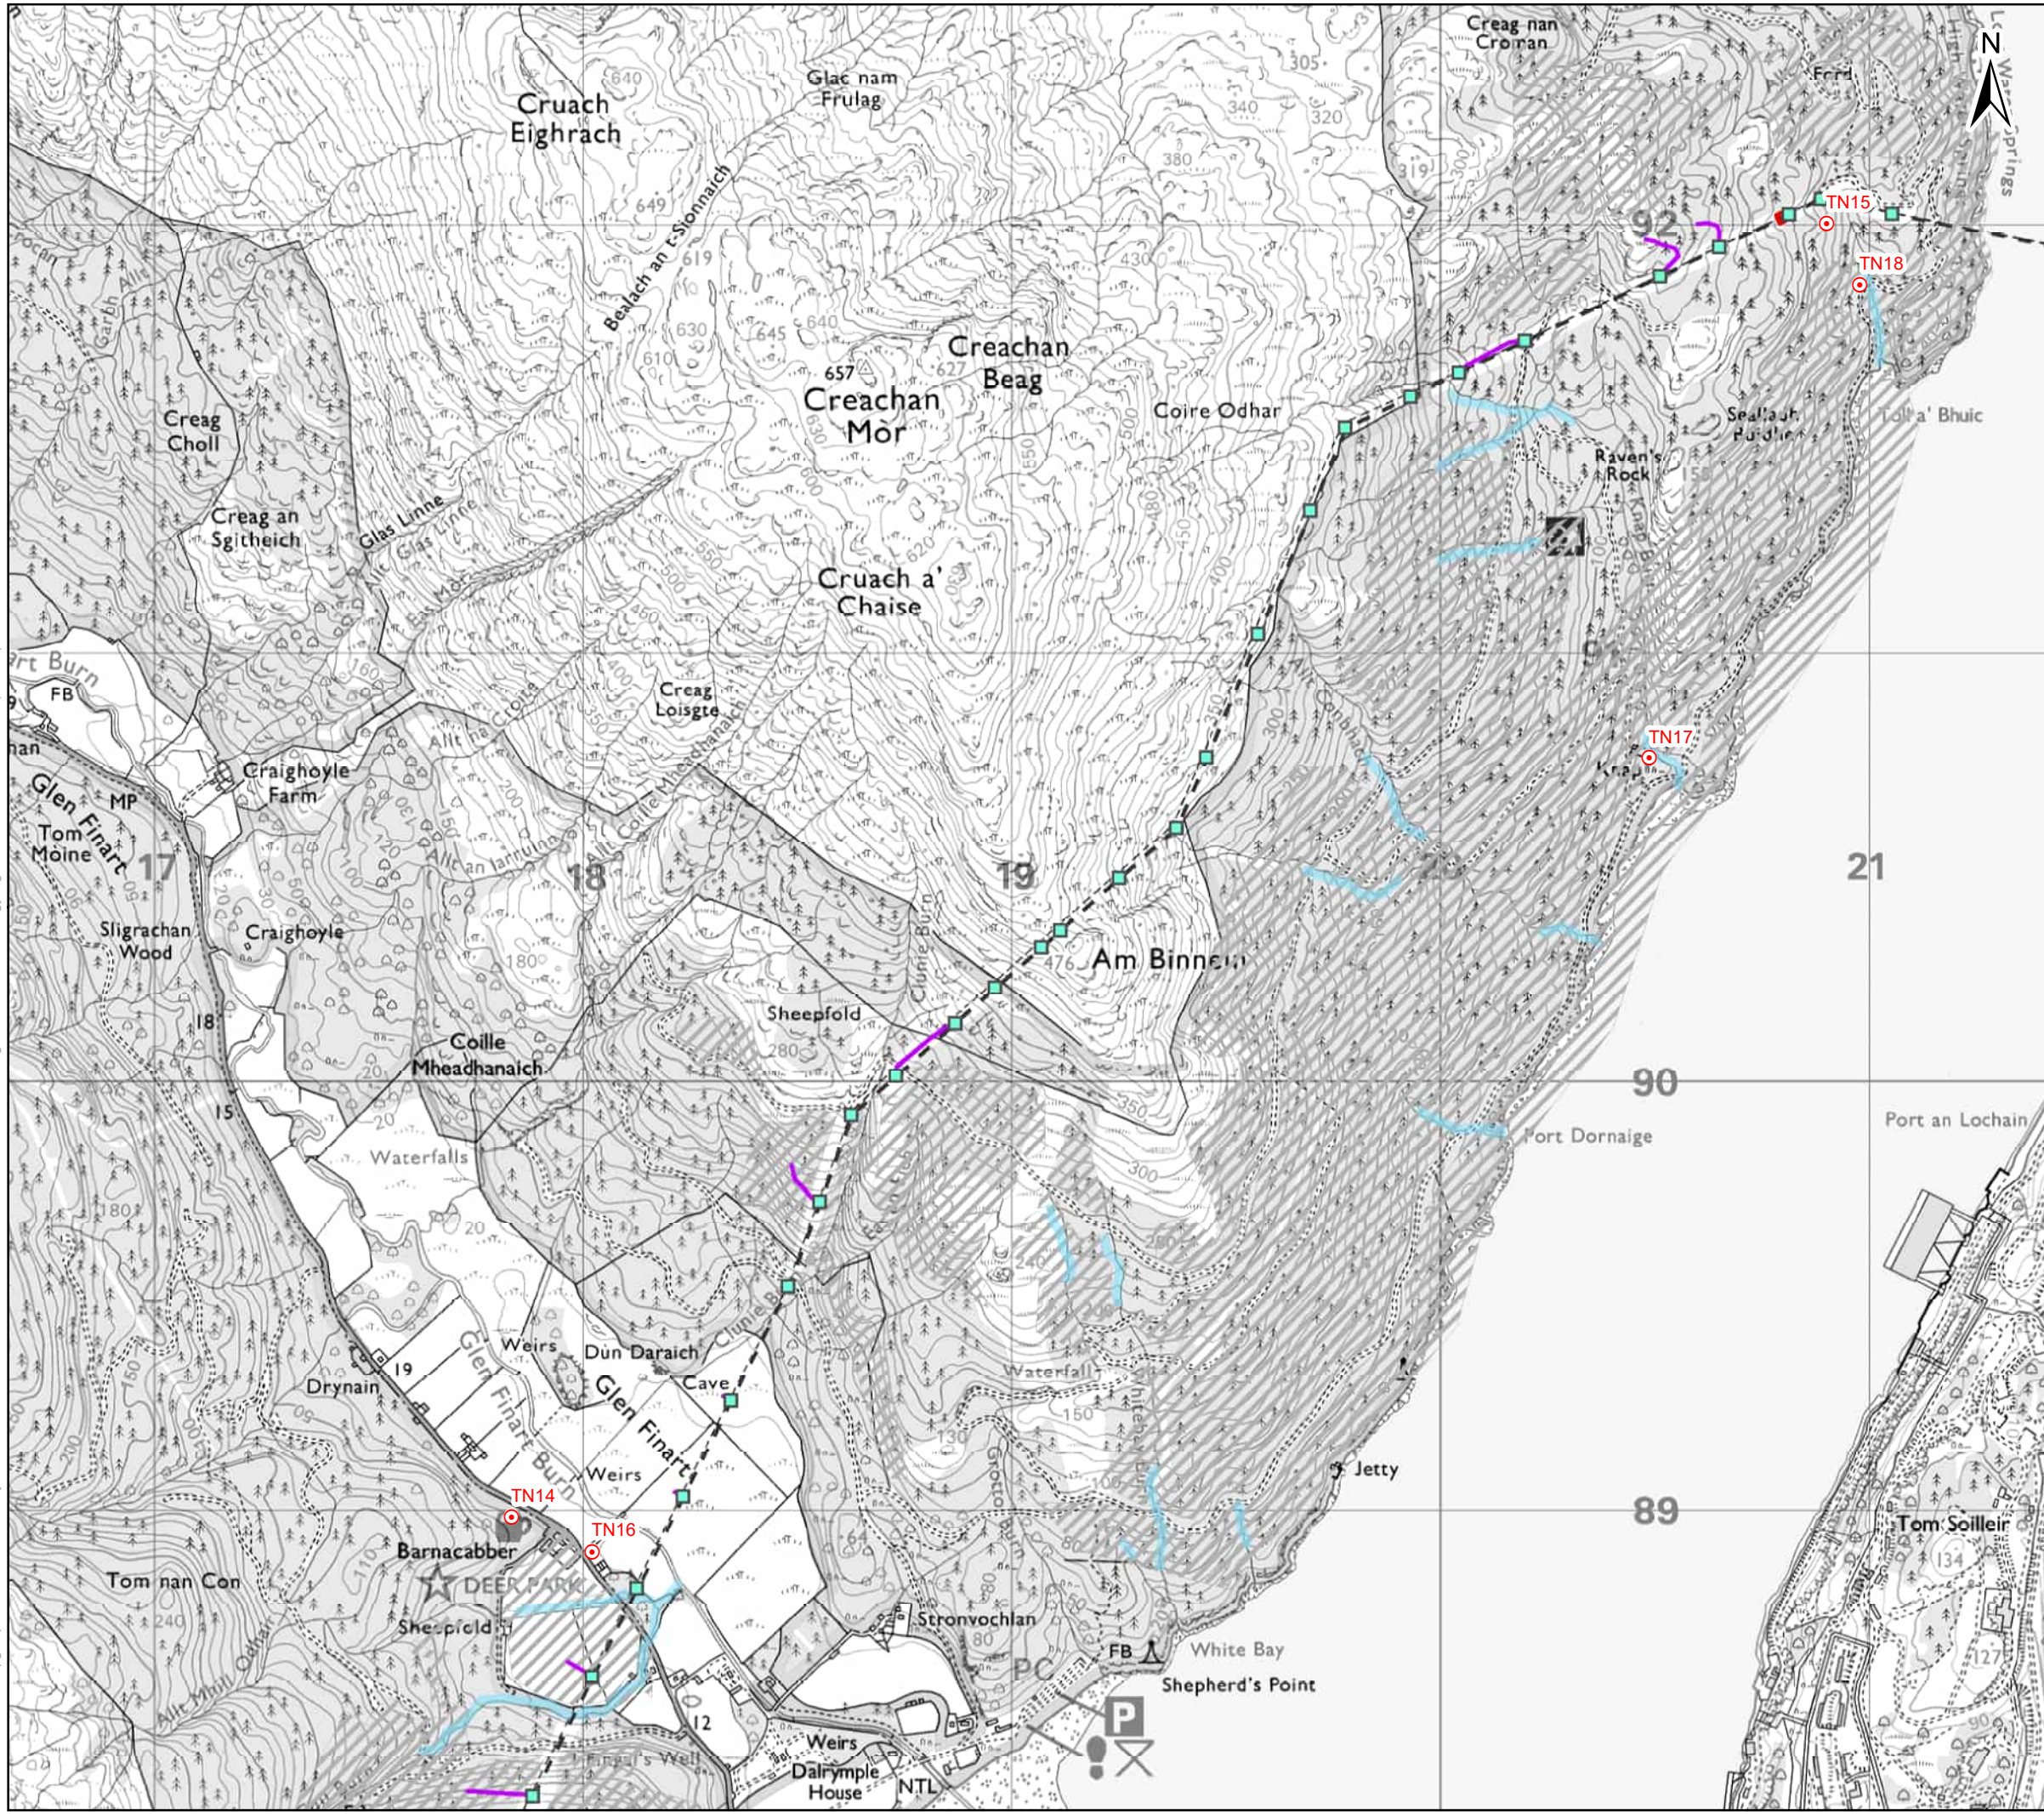

Key

- Existing Tower Position
- Existing OHL Centreline
- Proposed Retained Access Track
- Existing Track (No Upgrades Required - Good Condition)
- Existing Track (Upgrades Required - Fair Condition)
- Existing Track (Upgrades Required - Poor Condition)
- Existing Track (Upgrades Required - Very Poor Condition)
- Proposed All Terrain Vehicle Route
- Proposed Conductor Pulling Area (EPZ)
- ▨ Limited Access
- Water Vole Survey Watercourses
- Target Notes

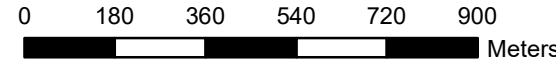


Client: **Scottish & Southern**
Electricity Networks

Project: **Dunoon to Whistlefield (non s37) OHL Works**


Title: **Figure 6.7
Detailed Protected Species Survey
Water Vole (Page 3 of 6)**

Date: 7/17/2023 Scale: 15,000 @ A3
 Drawn: MAL Checked: IM Approved: LW

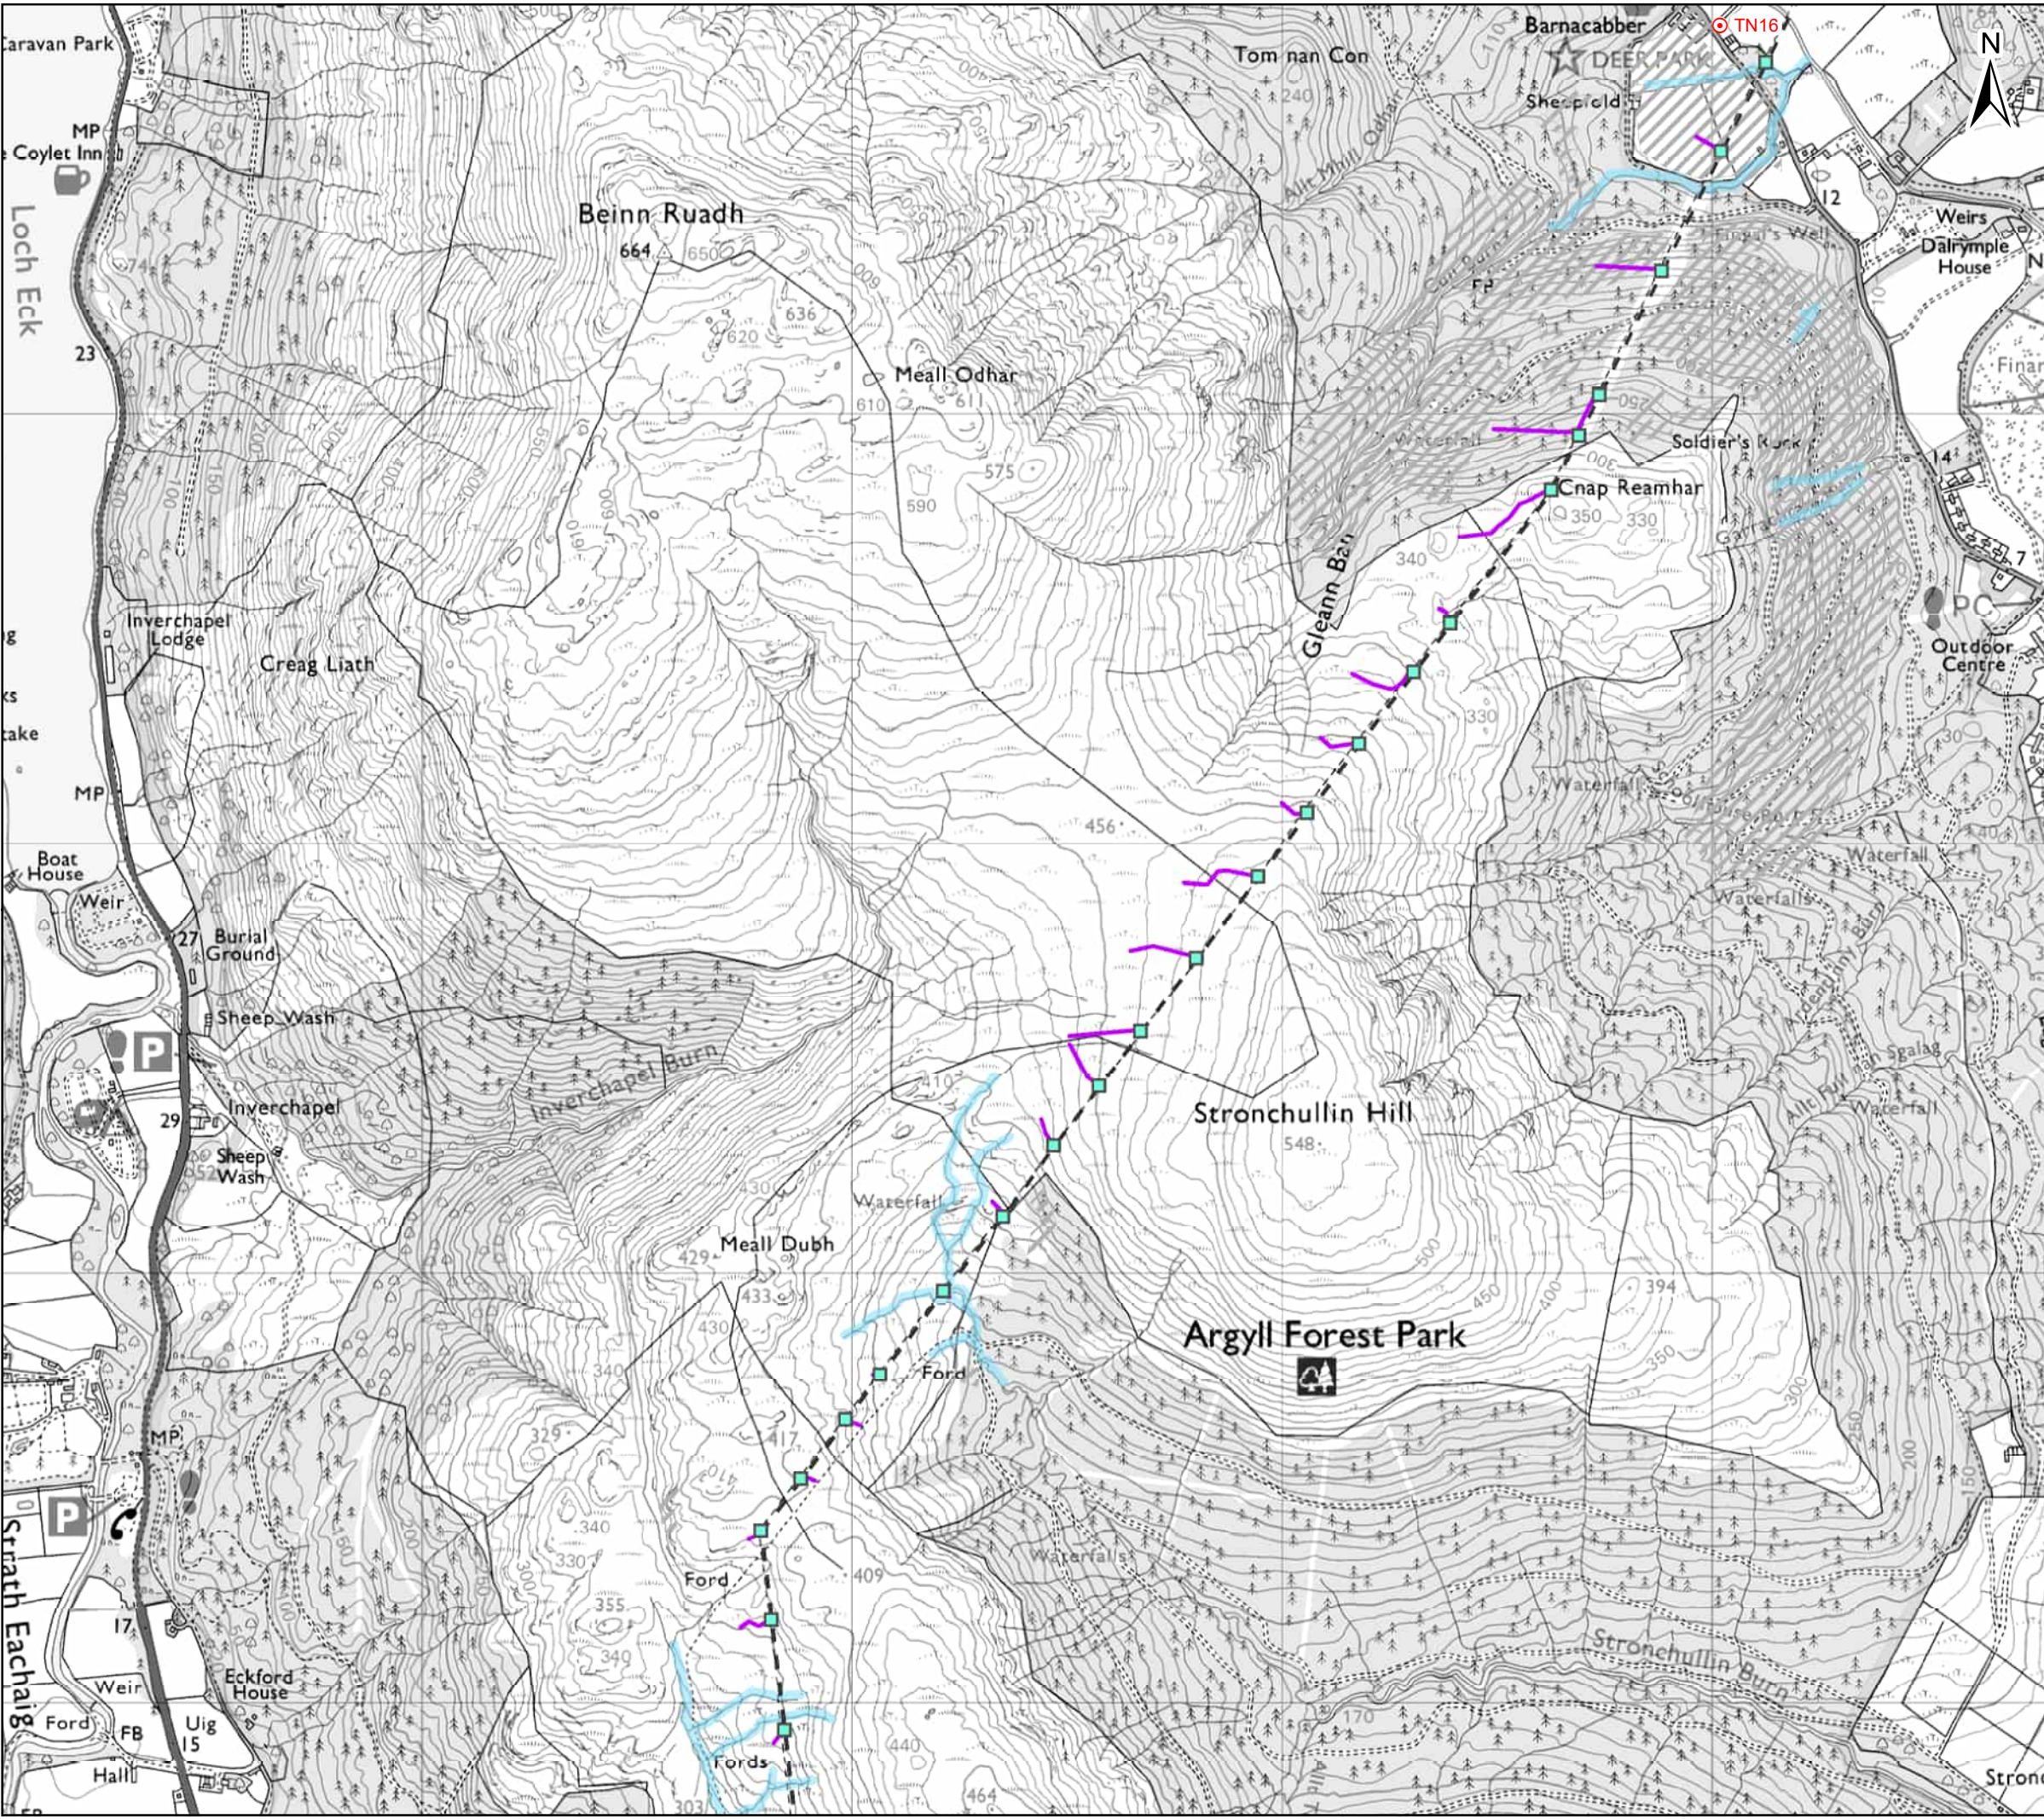

Key

- Existing Tower Position
- Existing OHL Centreline
- Proposed Retained Access Track
- Existing Track (No Upgrades Required - Good Condition)
- Existing Track (Upgrades Required - Fair Condition)
- Existing Track (Upgrades Required - Poor Condition)
- Existing Track (Upgrades Required - Very Poor Condition)
- Proposed All Terrain Vehicle Route
- Limited Access
- Water Vole Survey Watercourses
- Target Notes

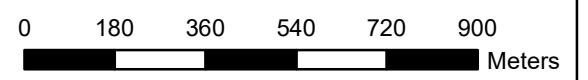


Client: **Scottish & Southern Electricity Networks**

TRANSMISSION

Project: **Dunoon to Whistlefield (non s37) OHL Works**


Title: **Figure 6.7 Detailed Protected Species Survey Water Vole (Page 4 of 6)**

Date: 7/17/2023 Scale: 15,000 @ A3
 Drawn: MAL Checked: IM Approved: LW

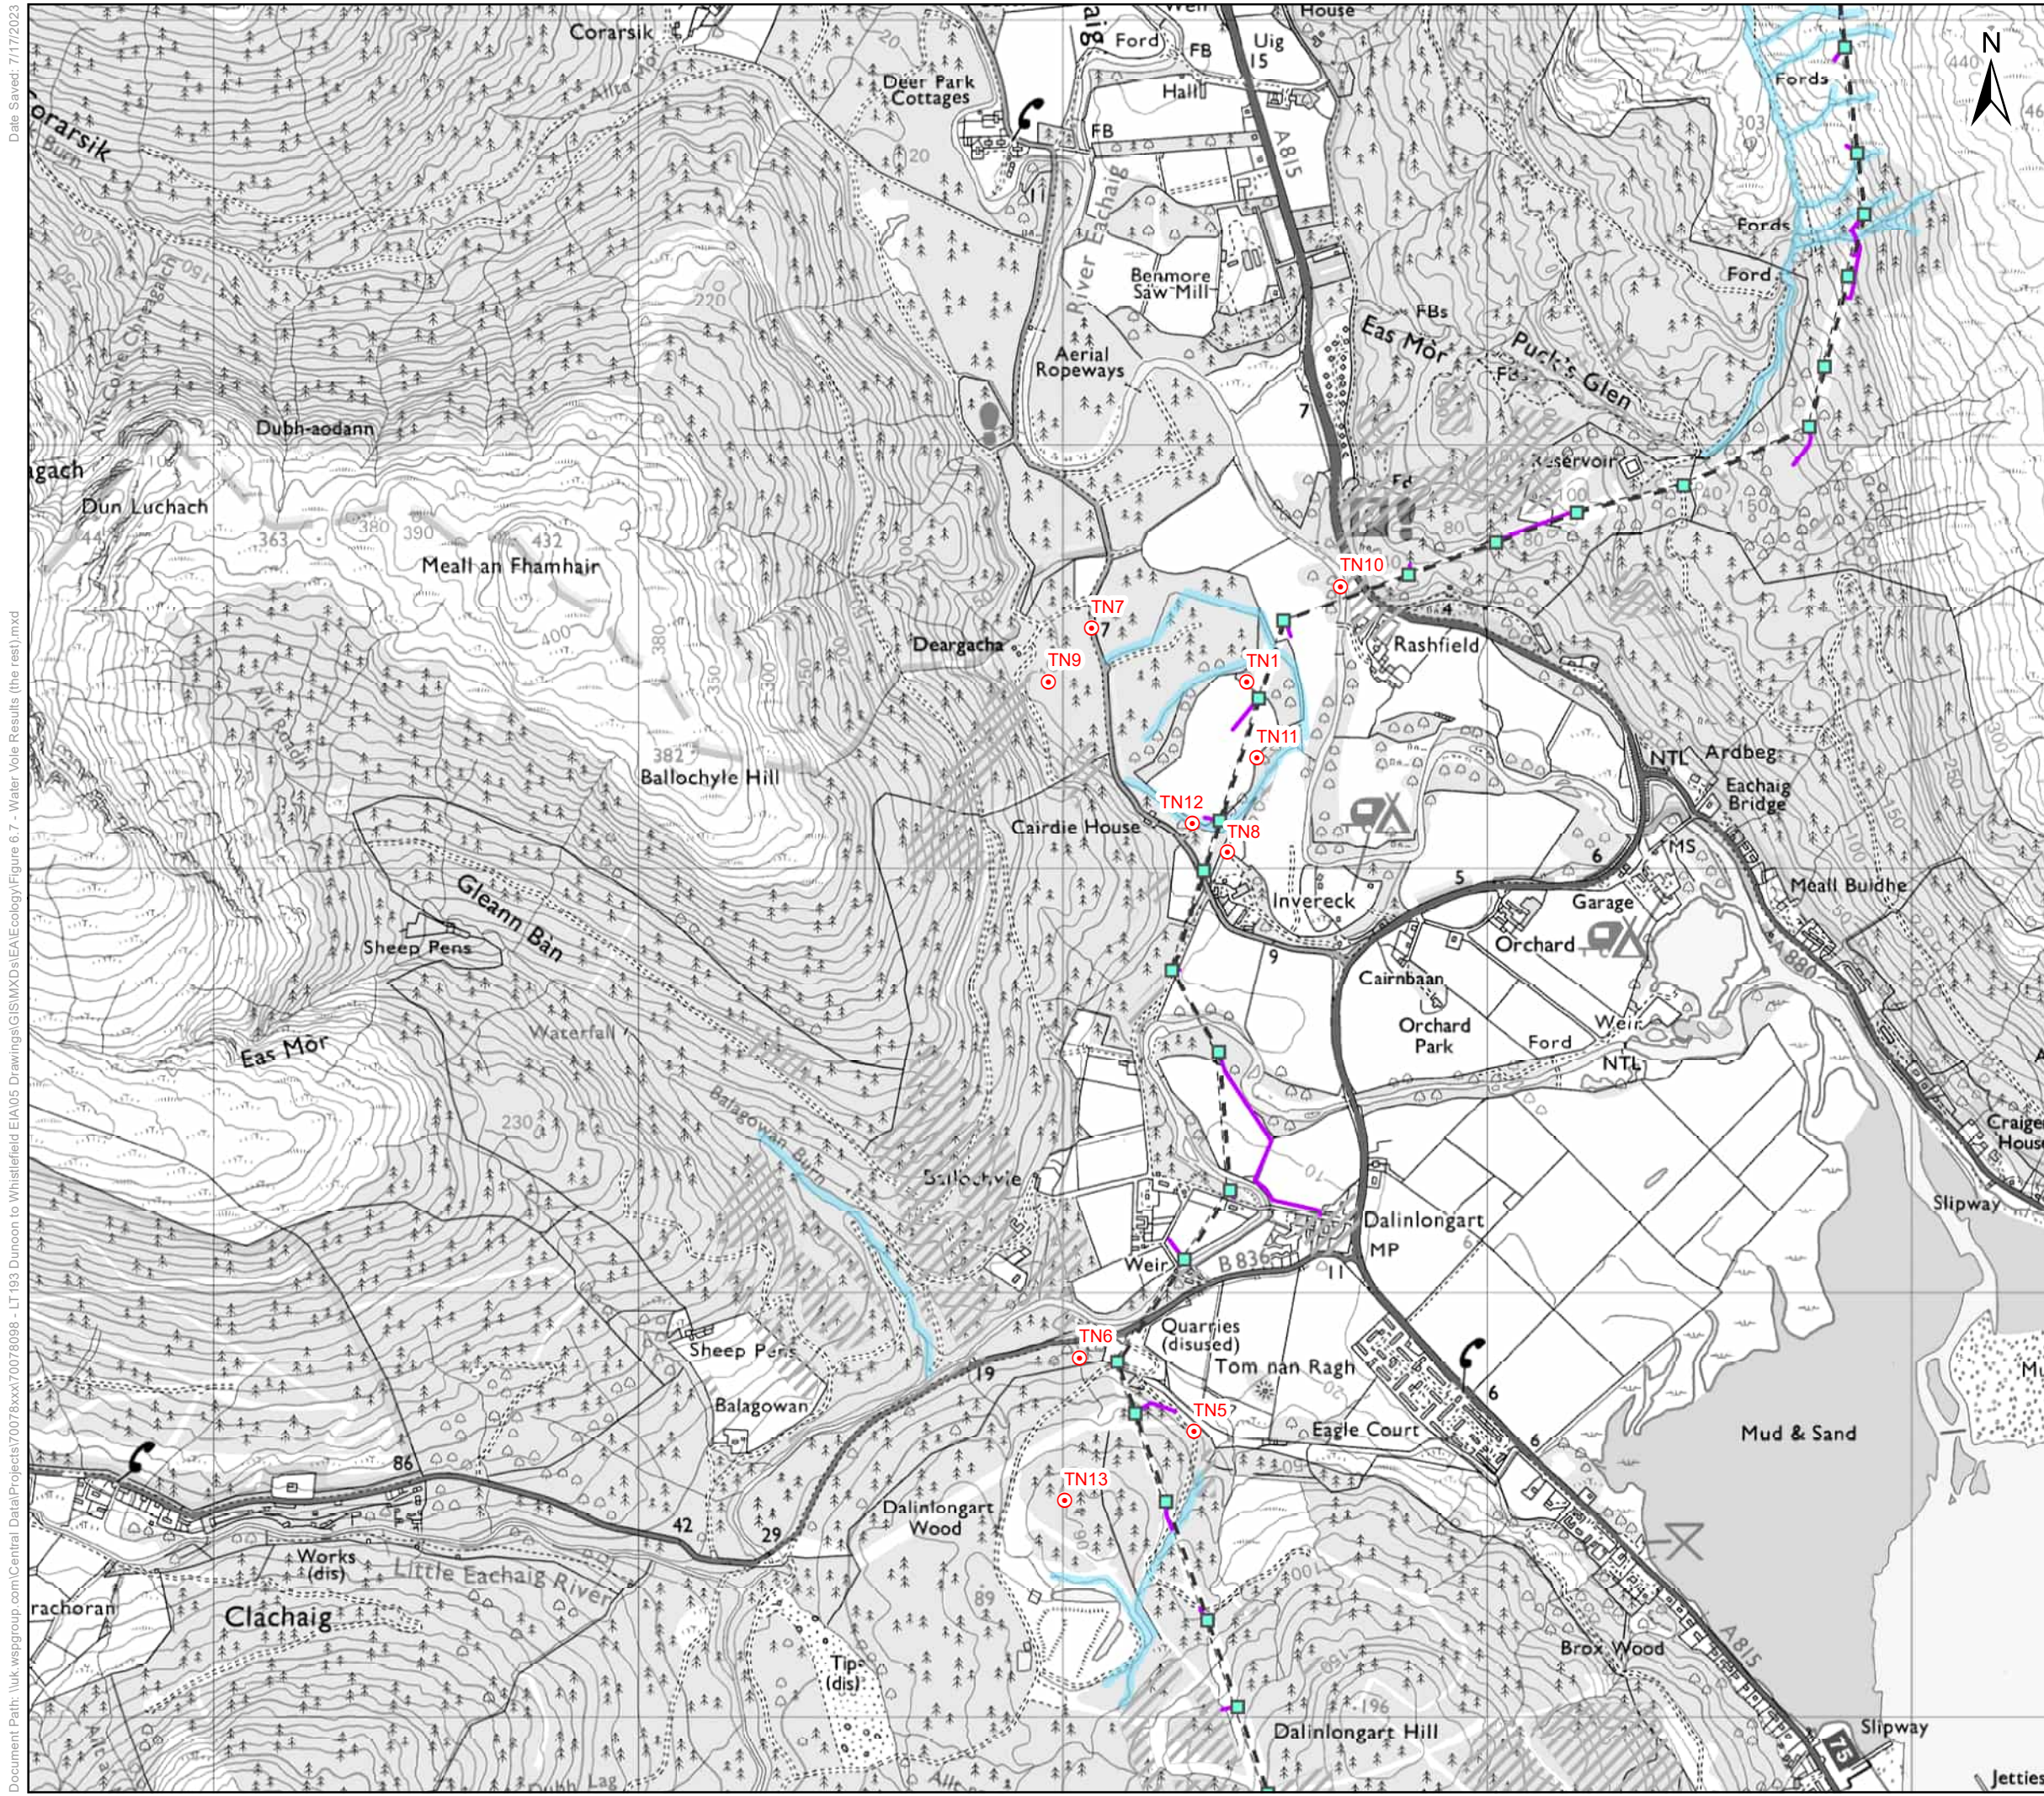

Key

- Existing Tower Position
- Existing OHL Centreline
- Proposed Retained Access Track
- Existing Track (No Upgrades Required - Good Condition)
- Existing Track (Upgrades Required - Fair Condition)
- Existing Track (Upgrades Required - Poor Condition)
- Existing Track (Upgrades Required - Very Poor Condition)
- Proposed All Terrain Vehicle Route
- Limited Access
- Water Vole Survey Watercourses
- Target Notes

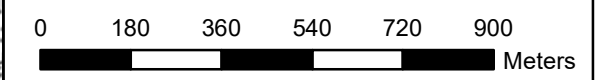


Client: **Scottish & Southern Electricity Networks**

TRANSMISSION

Project: **Dunoon to Whistlefield (non s37) OHL Works**


Title: **Figure 6.7 Detailed Protected Species Survey Water Vole (Page 5 of 6)**

Date: 7/17/2023 Scale: 15,000 @ A3
 Drawn: MAL Checked: IM Approved: LW

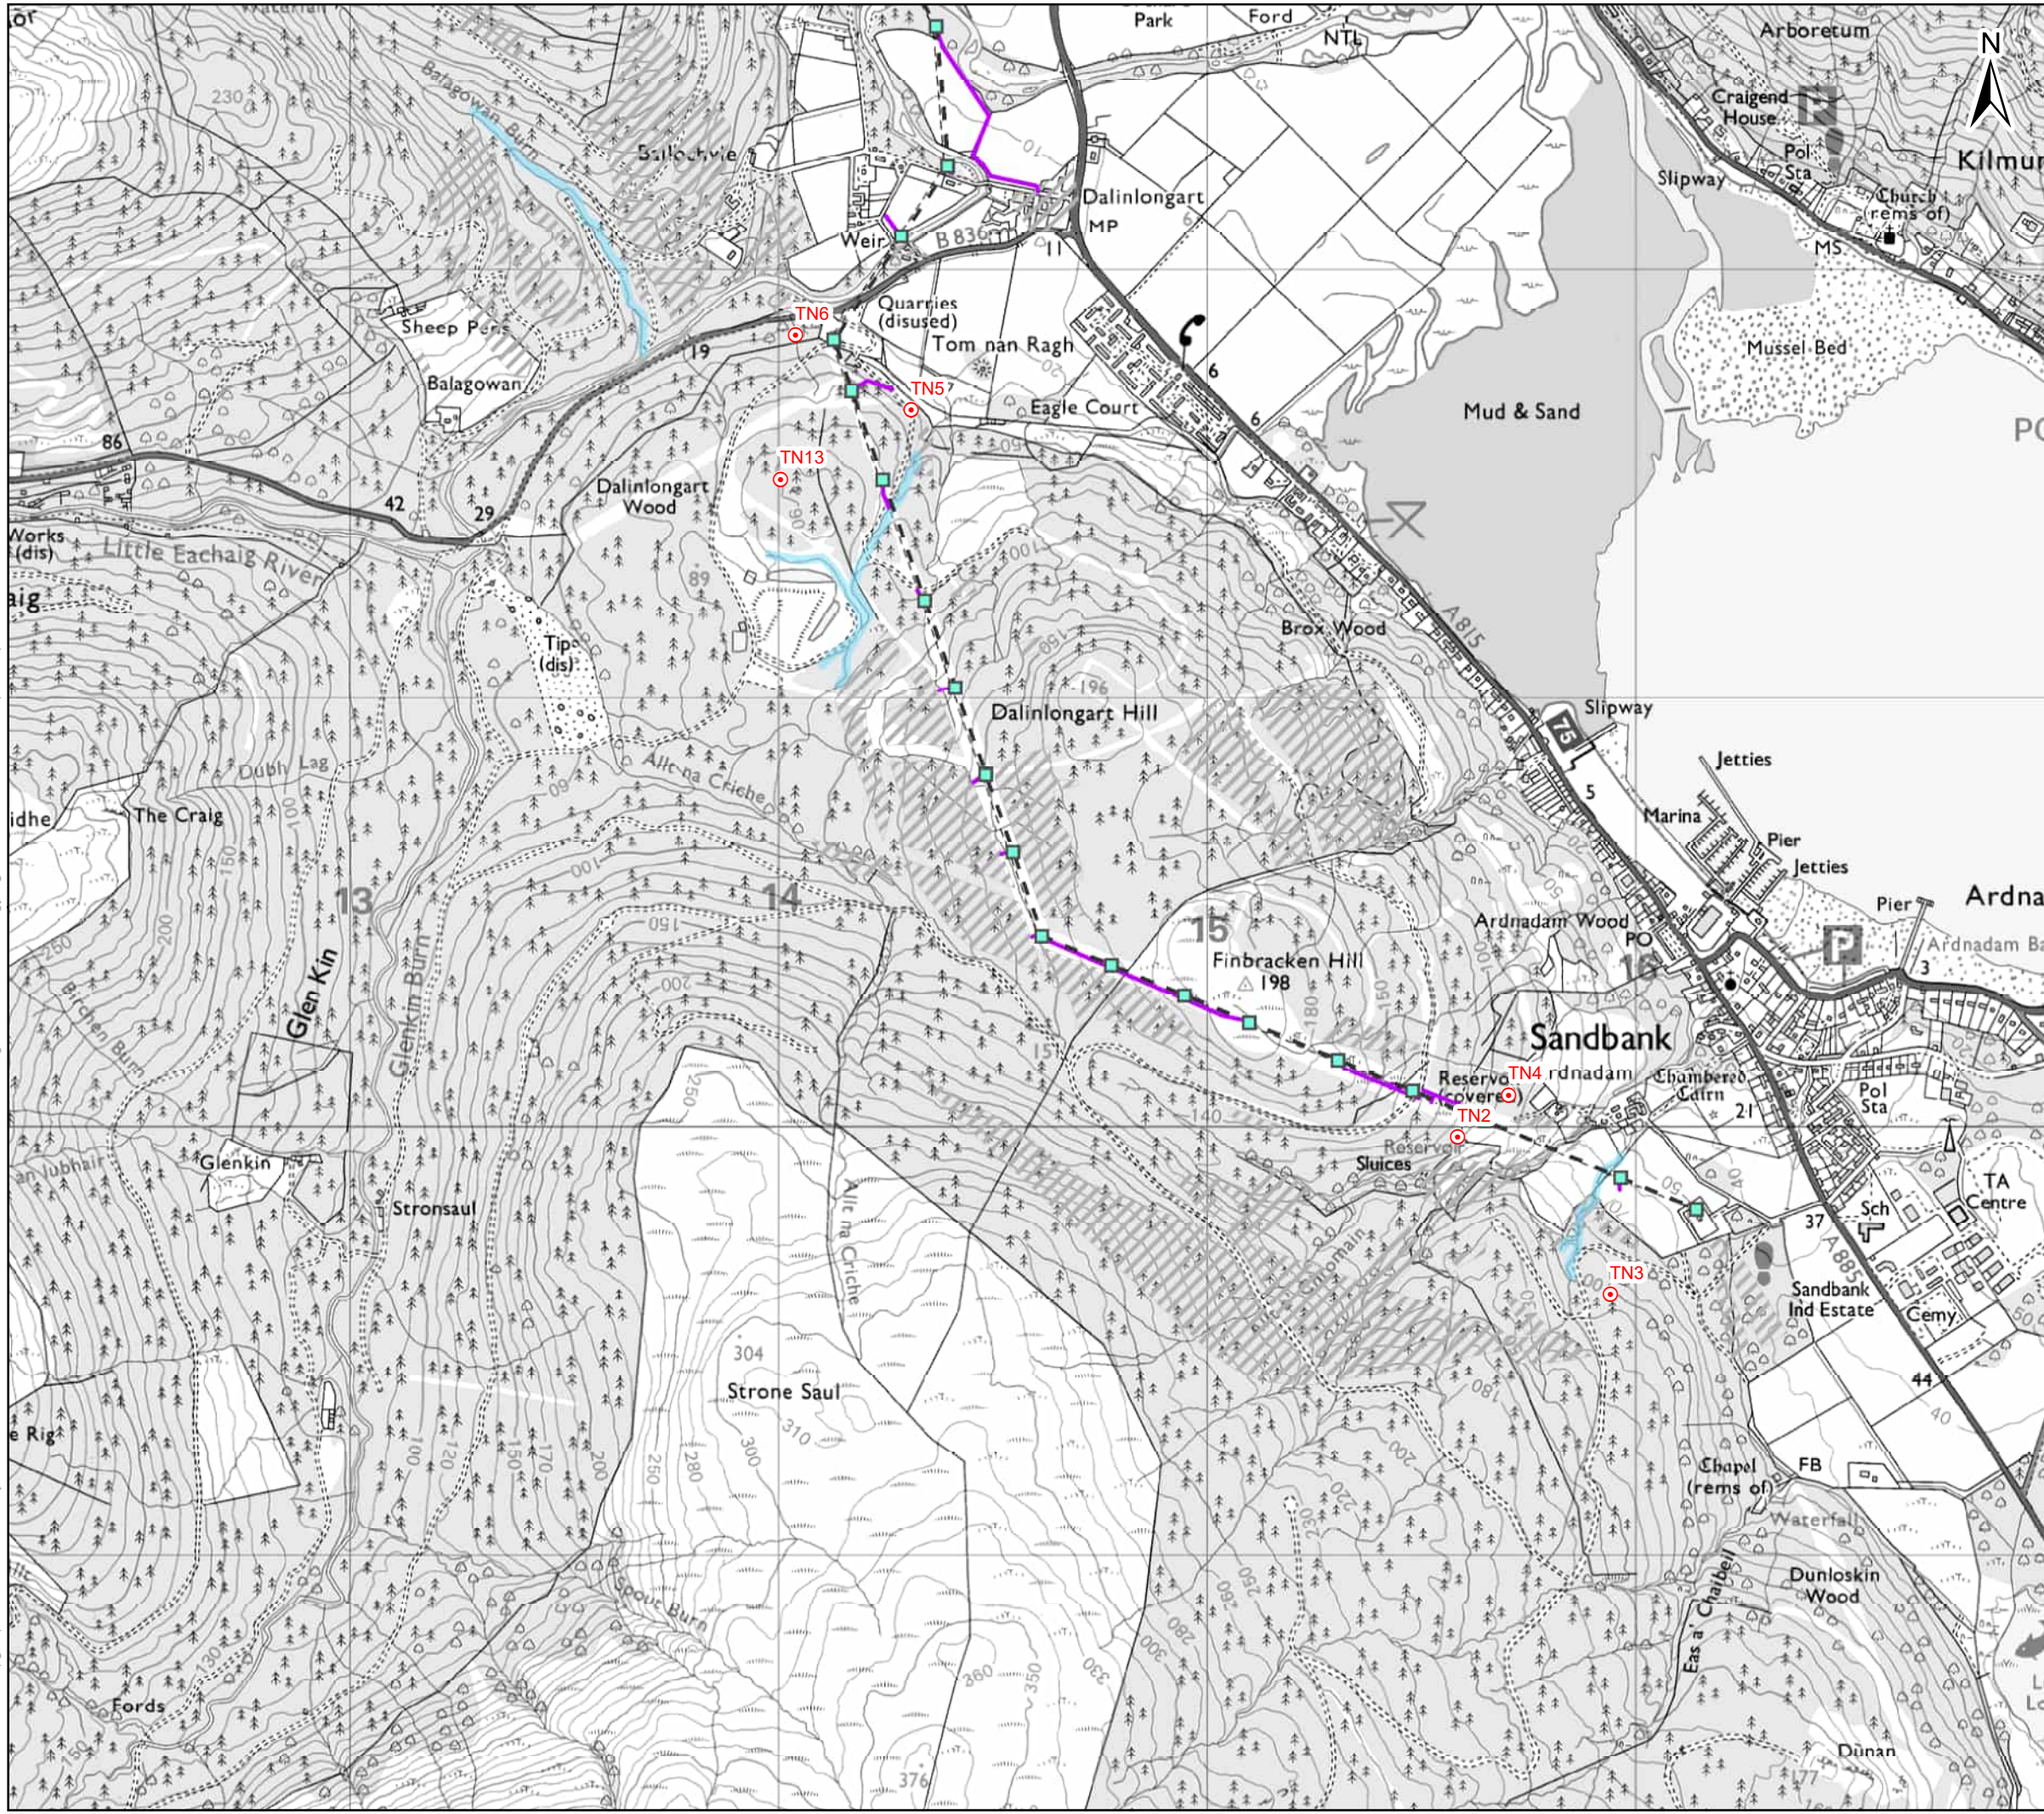

Key

- Existing Tower Postion
- - - Existing OHL Centreline
- Proposed Retained Access Track
- Existing Track (No Upgrades Required - Good Condition)
- Existing Track (Upgrades Required - Fair Condition)
- Existing Track (Upgrades Required - Poor Condition)
- Existing Track (Upgrades Required - Very Poor Condition)
- Proposed All Terrain Vehicle Route
- Limited Access
- Water Vole Survey Watercourses
- Target Notes

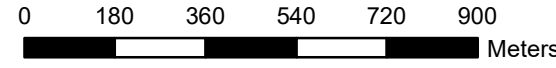

Client: **Scottish & Southern Electricity Networks**

TRANSMISSION

Project: **Dunoon to Whistlefield (non s37) OHL Works**

Title: **Figure 6.7
Detailed Protected Species Survey
Water Vole (Page 6 of 6)**

Date: 7/17/2023 Scale: 15,000 @ A3
 Drawn: MAL Checked: IM Approved: LW