

- Legend**
- Blackhillock Substation
 - Proposed Elches (Rothes III) Substation
 - Preferred Alignment
 - Preferred Alignment (Cabled Section)
 - Alignment Variant P1
 - Alignment Variant P1 (Cabled Section)
 - Alignment Variant P2
 - Alignment Variant P3 (Cabled Section)
 - Alignment Variant P4 (Cabled Section)
 - Alignment Variant P5
 - Alignment Variant P6
 - Alignment Variant P7
 - Alignment Variant P8
 - Alignment Variant A
 - Alignment Variant A1

Ecological Designations and Constraints

- Site of Special Scientific Interest (SSSI)
- Special Area of Conservation (SAC)
- Ancient Woodland Index (AWI) (Classification 1A and 2A)
- Heathland (Annex 1 habitat)
- Potential GWDTE


N
0 0.25 0.5 1 km
Scale - 1:25,000 @ A3


Reproduced by permission of Ordnance Survey on behalf of HMSO.
Crown copyright and database right 2021 all rights reserved.
Ordnance Survey Licence number EL273236.

Project No: LT122
Project: Elches (Rothes III) Wind Farm Grid Connection

Title: Figure 3 - Ecological Designations and Constraints (Page 1 of 3)

Drawn by: LT Date: 20/09/2021
Drawing: 119012-D-CD-3.1-1.0.0

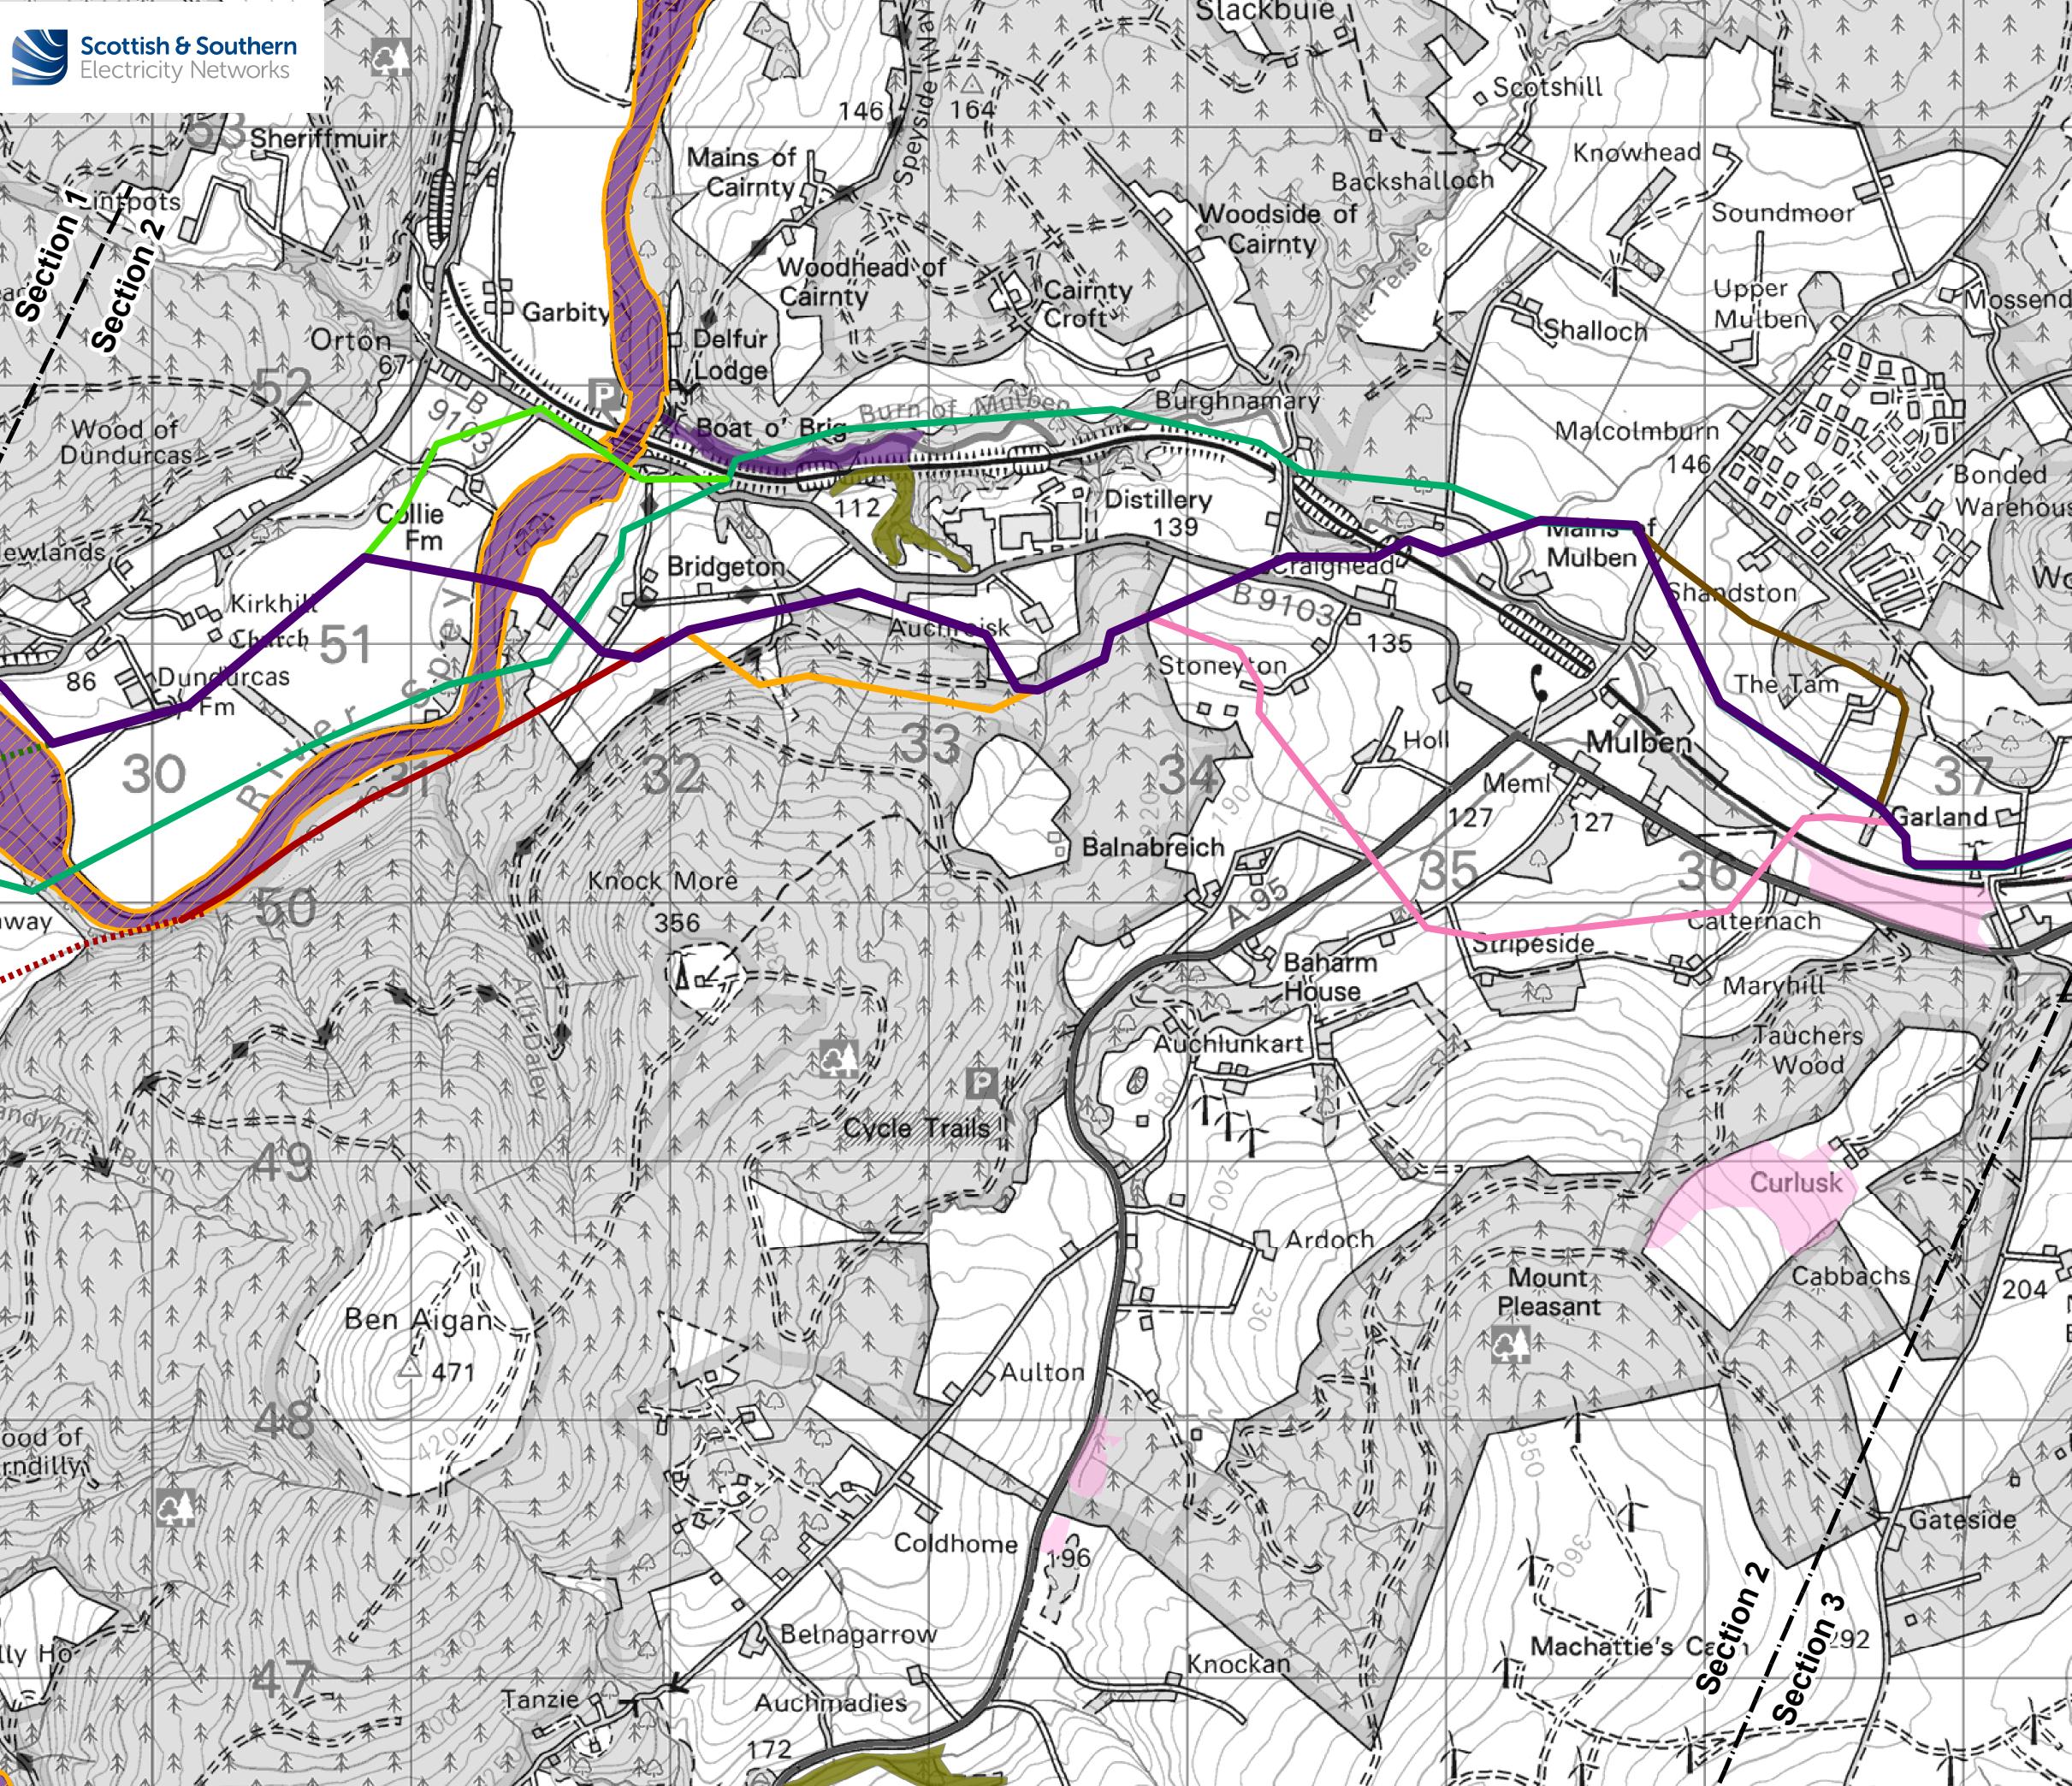

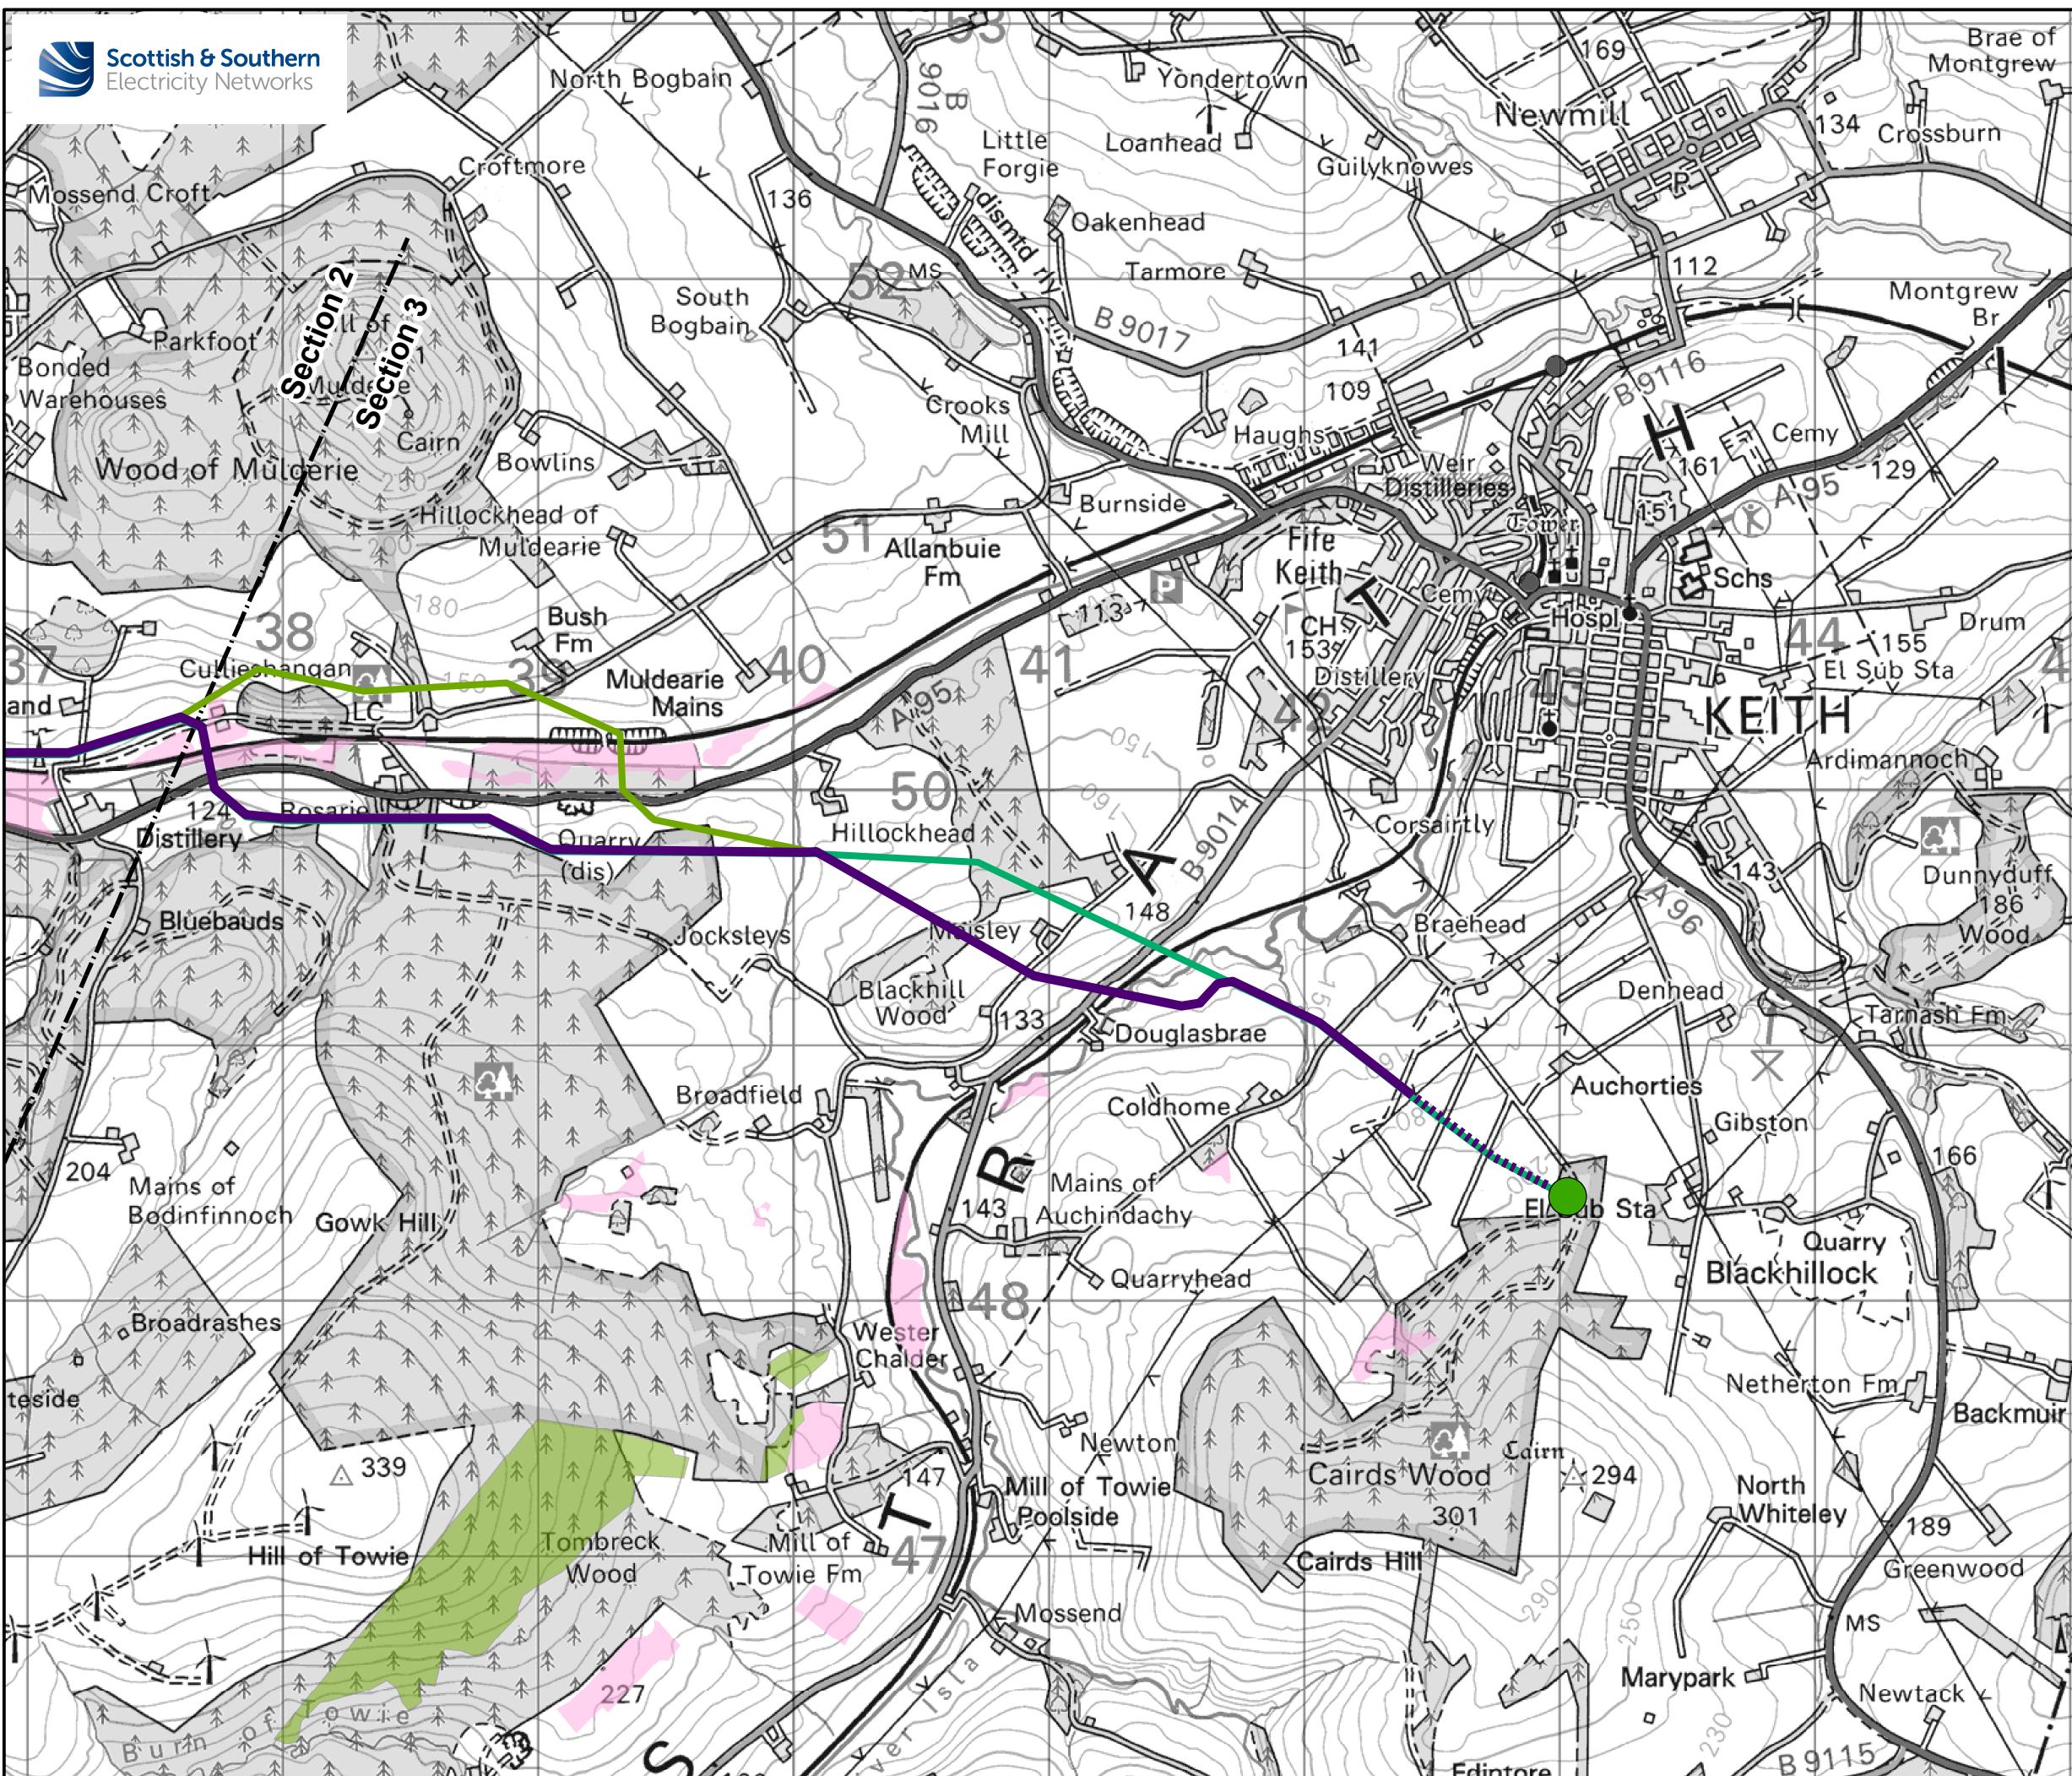

- Legend**
- Blackhillock Substation
 - Proposed Elches (Rothes III) Substation
 - Preferred Alignment
 - Preferred Alignment (Cabled Section)
 - Alignment Variant P1
 - Alignment Variant P1 (Cabled Section)
 - Alignment Variant P2
 - Alignment Variant P3 (Cabled Section)
 - Alignment Variant P4 (Cabled Section)
 - Alignment Variant P5
 - Alignment Variant P6
 - Alignment Variant P7
 - Alignment Variant P8
 - Alignment Variant A
 - Alignment Variant A1

Ecological Designations and Constraints

- Site of Special Scientific Interest (SSSI)
- Special Area of Conservation (SAC)
- Ancient Woodland Index (AWI) (Classification 1A and 2A)
- Heathland (Annex 1 habitat)
- Potential GWDTE

N
0 0.25 0.5 1 km
Scale - 1:25,000 @ A3

Reproduced by permission of Ordnance Survey on behalf of HMSO. Crown copyright and database right 2021 all rights reserved. Ordnance Survey Licence number EL273236.

Project No: LT122
Project: Elches (Rothes III) Wind Farm Grid Connection

Title: Figure 3 - Ecological Designations and Constraints (Page 3 of 3)

Drawn by: LT Date: 20/09/2021
Drawing: 119012-D-CD-3.3-1.0.0