
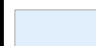

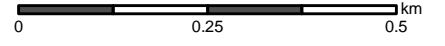


**Legend**

-  Proposed Alignment
-  Proposed Pole Alignment
-  Rothes Estate



  
 Scale - 1:10,000 @ A3






Reproduced by permission of Ordnance Survey on behalf of HMSO.  
 Crown copyright and database right 2022 all rights reserved.  
 Ordnance Survey Licence number EL273236.


Project No: LT000121/122  
 Project: Elchies (Rothes III) Wind Farm  
 Grid Connection

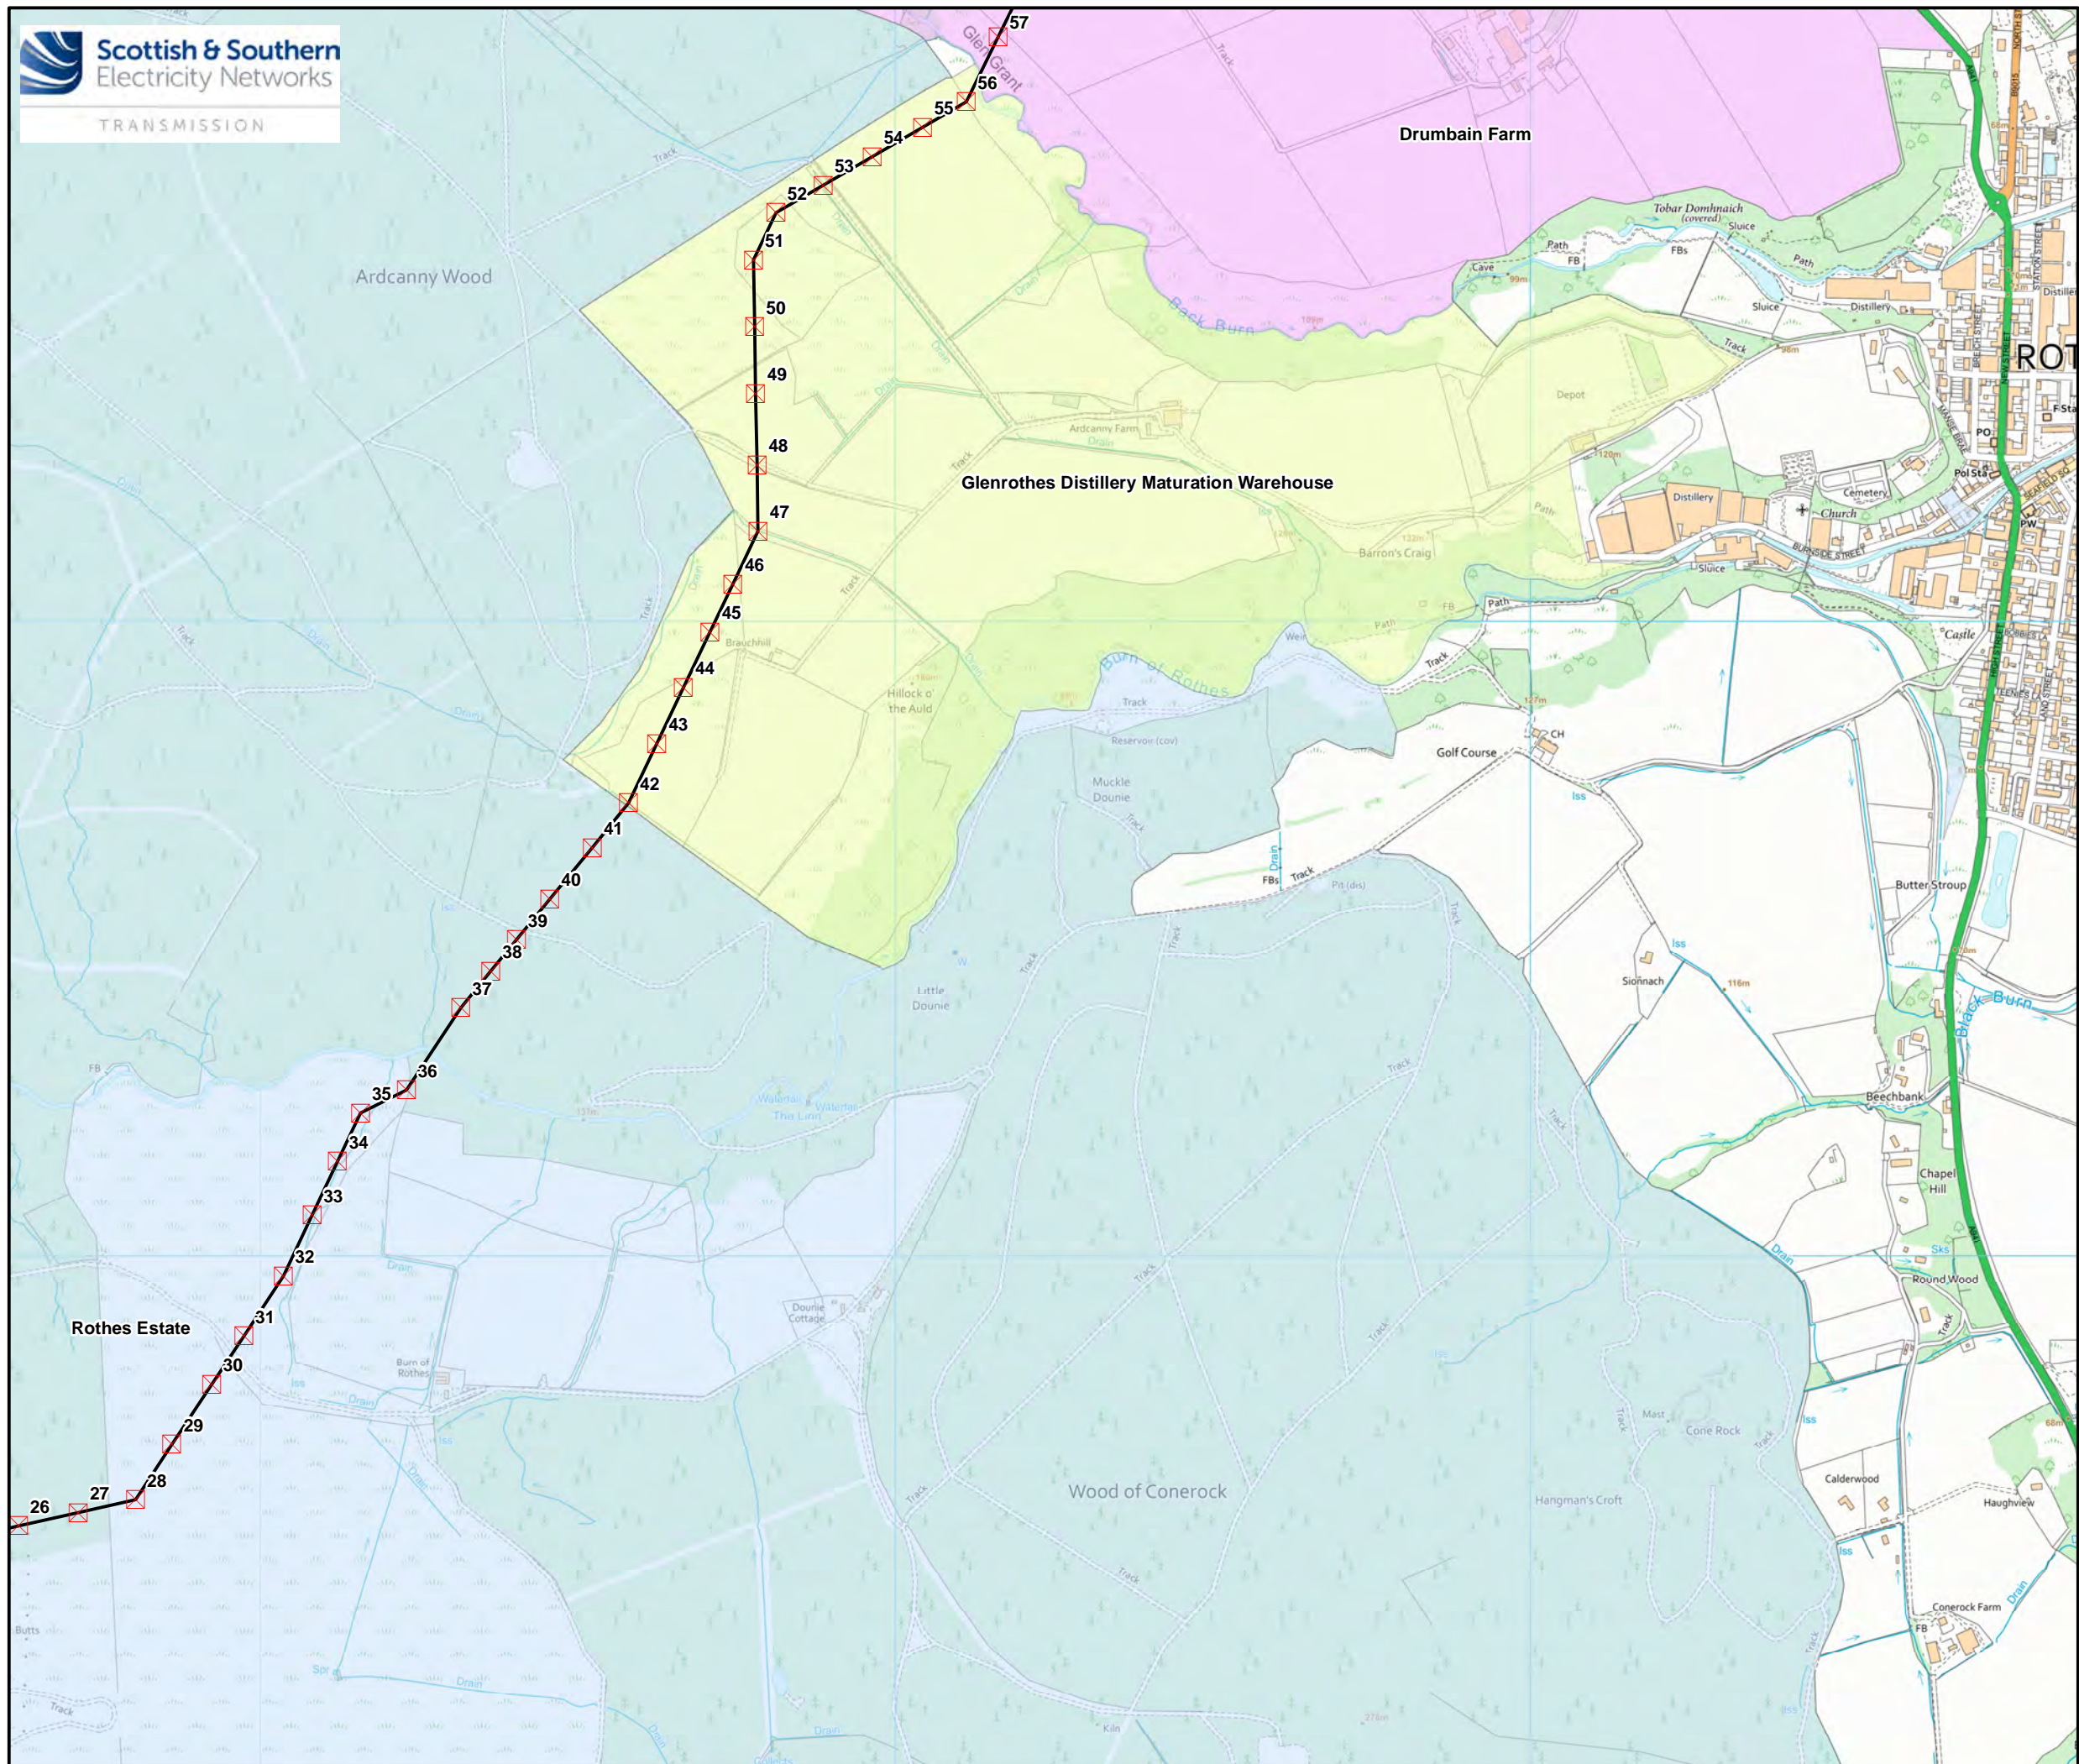Title: Figure 9.2a - Landownership Boundaries

Drawn by: IF Date: 07/12/2022  
 Drawing: LT000121\_WAY\_004

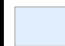

- Legend**
-  Proposed Alignment
  -  Proposed Pole Alignment
  -  Drumbain Farm
  -  Glenrothes Distillery Maturation Warehouse
  -  Rothes Estate

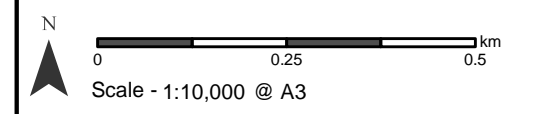


Reproduced by permission of Ordnance Survey on behalf of HMSO.  
 Crown copyright and database right 2022 all rights reserved.  
 Ordnance Survey Licence number EL273236.

Project No: LT000121/122  
 Project: Elchies (Rothes III) Wind Farm Grid Connection

Title: Figure 9.2b - Landownership Boundaries

Drawn by: IF Date: 07/12/2022  
 Drawing: LT000121\_WAY\_004

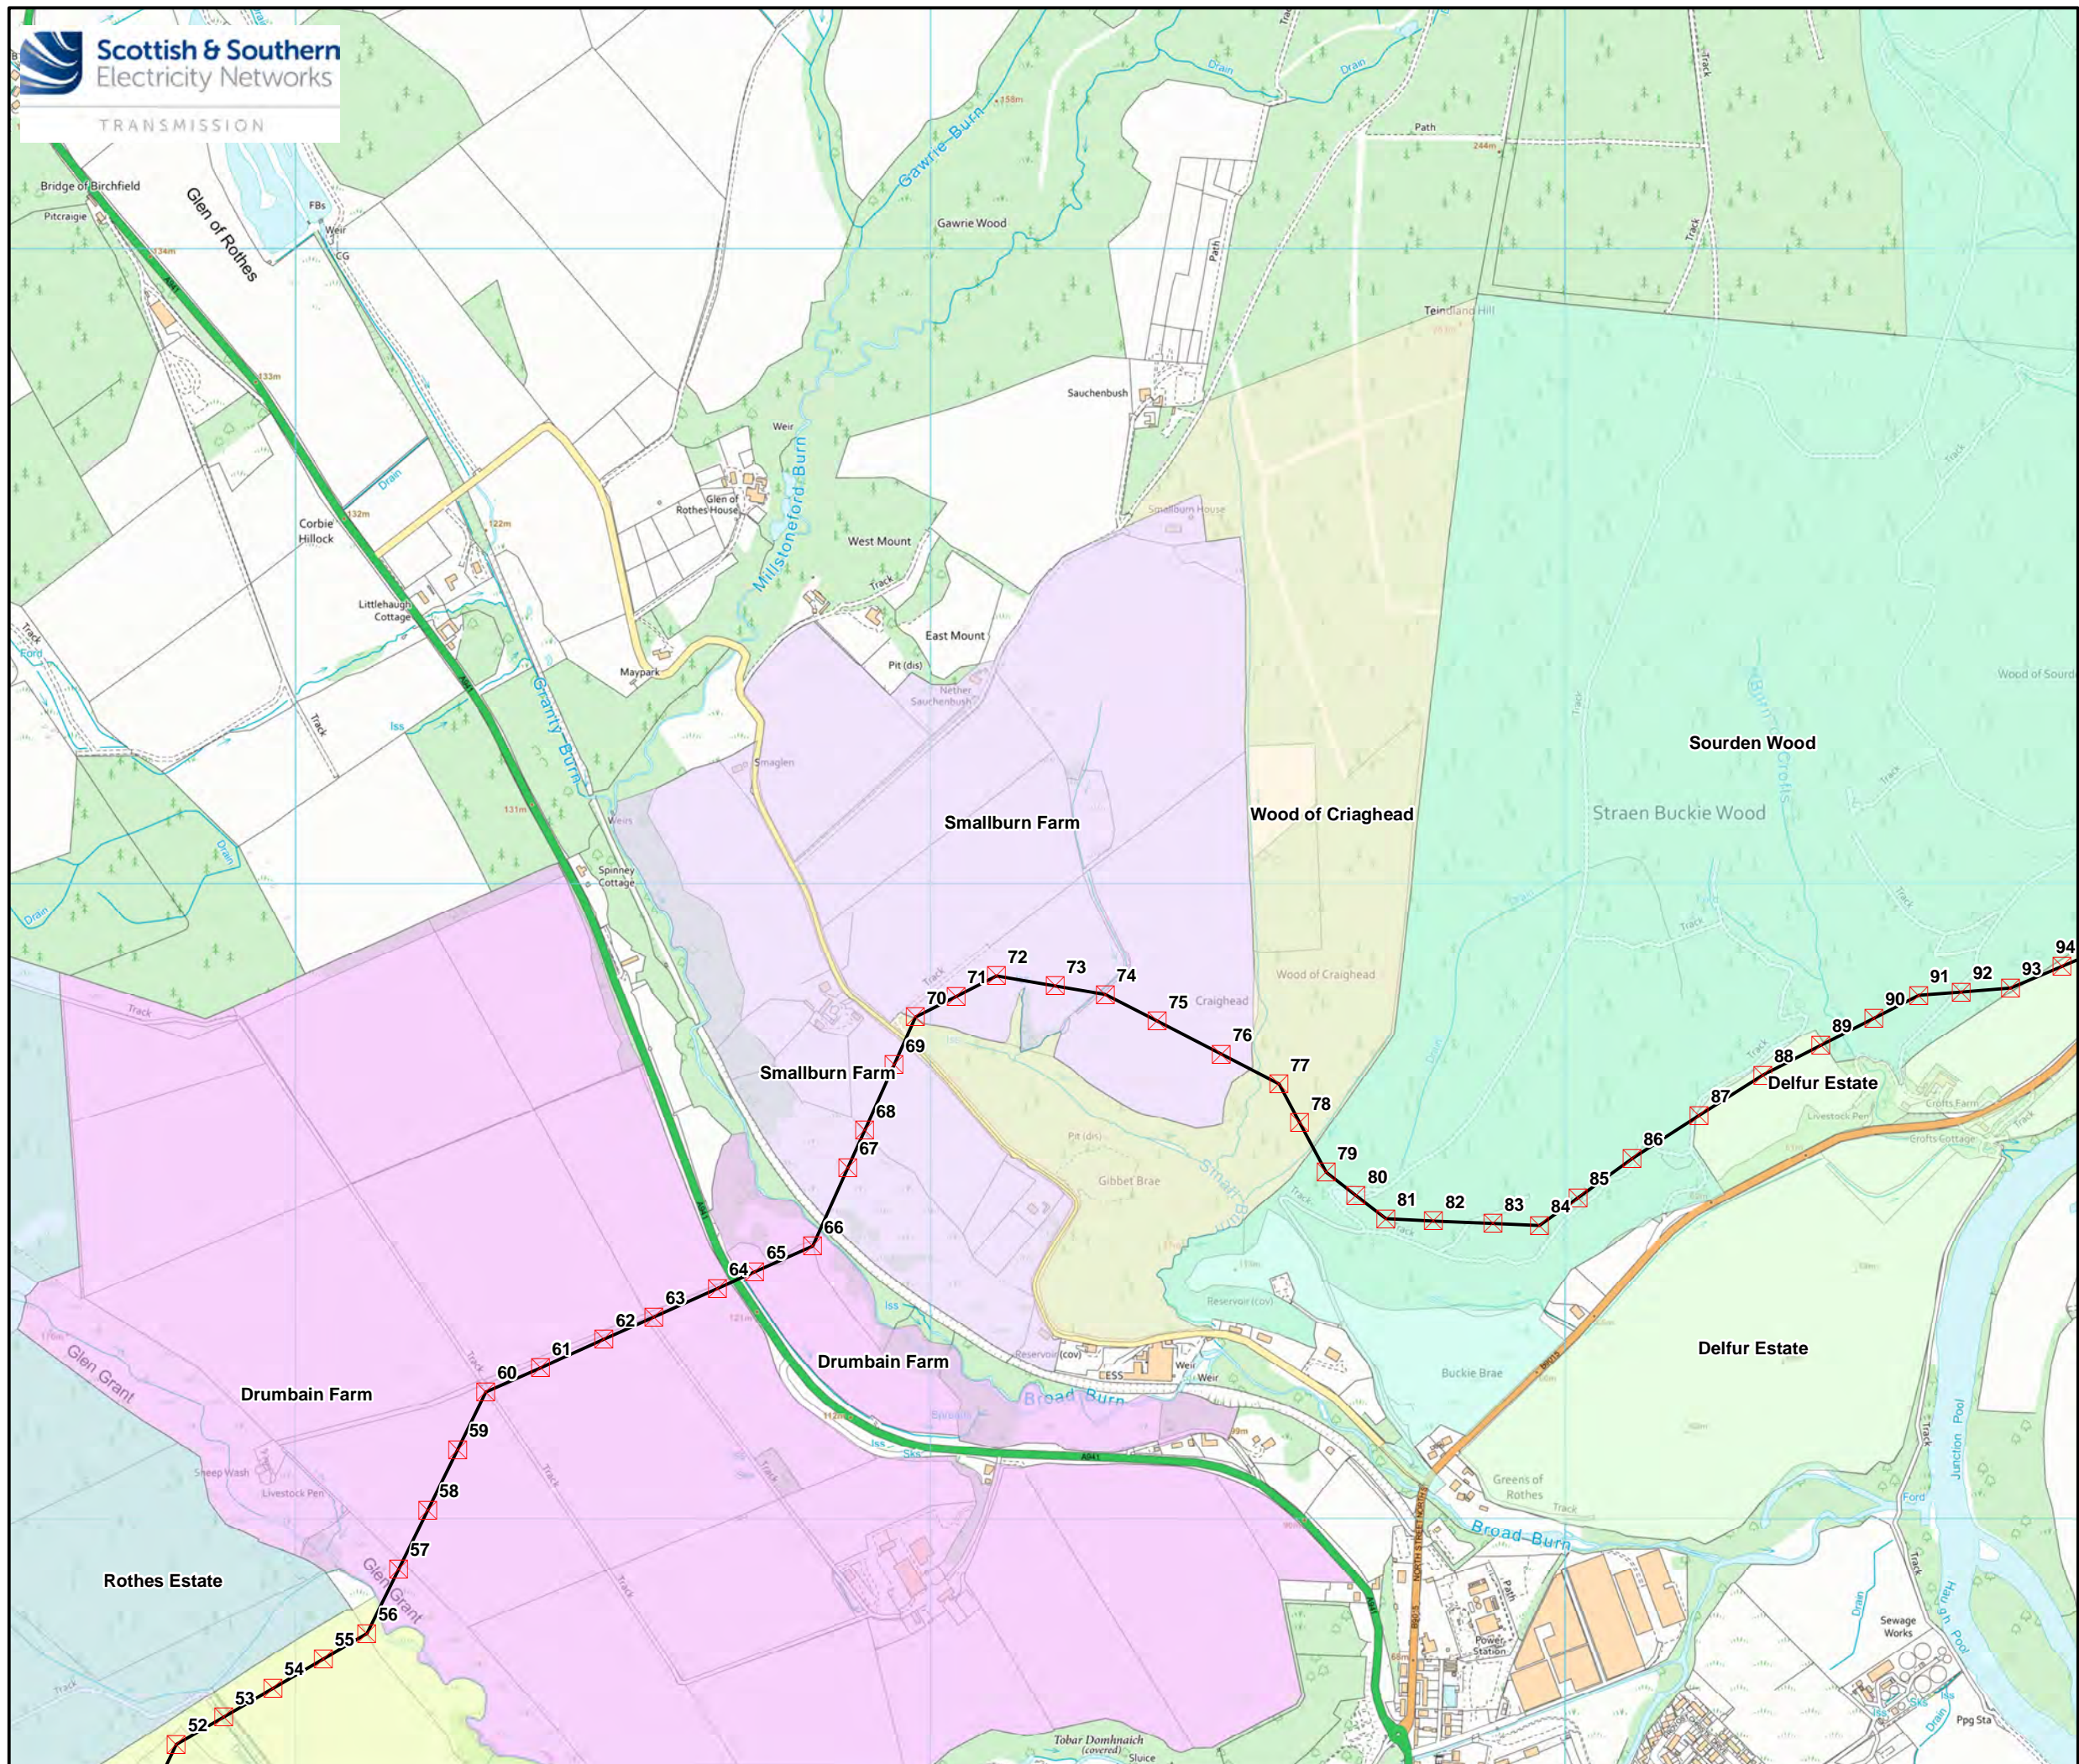

**Legend**

- Proposed Alignment
- ⊠ Proposed Pole Alignment
- Delfur Estate
- Drumbain Farm
- Glenrothes Distillery Maturation Warehouse
- Rothes Estate
- Smallburn Farm
- Souden Wood
- Wood of Criaghead


N  
0 0.25 0.5 km  
Scale - 1:10,000 @ A3

Reproduced by permission of Ordnance Survey on behalf of HMSO.  
Crown copyright and database right 2022 all rights reserved.  
Ordnance Survey Licence number EL273236.






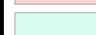
Project No: LT000121/122  
Project: Elchies (Rothes III) Wind Farm Grid Connection

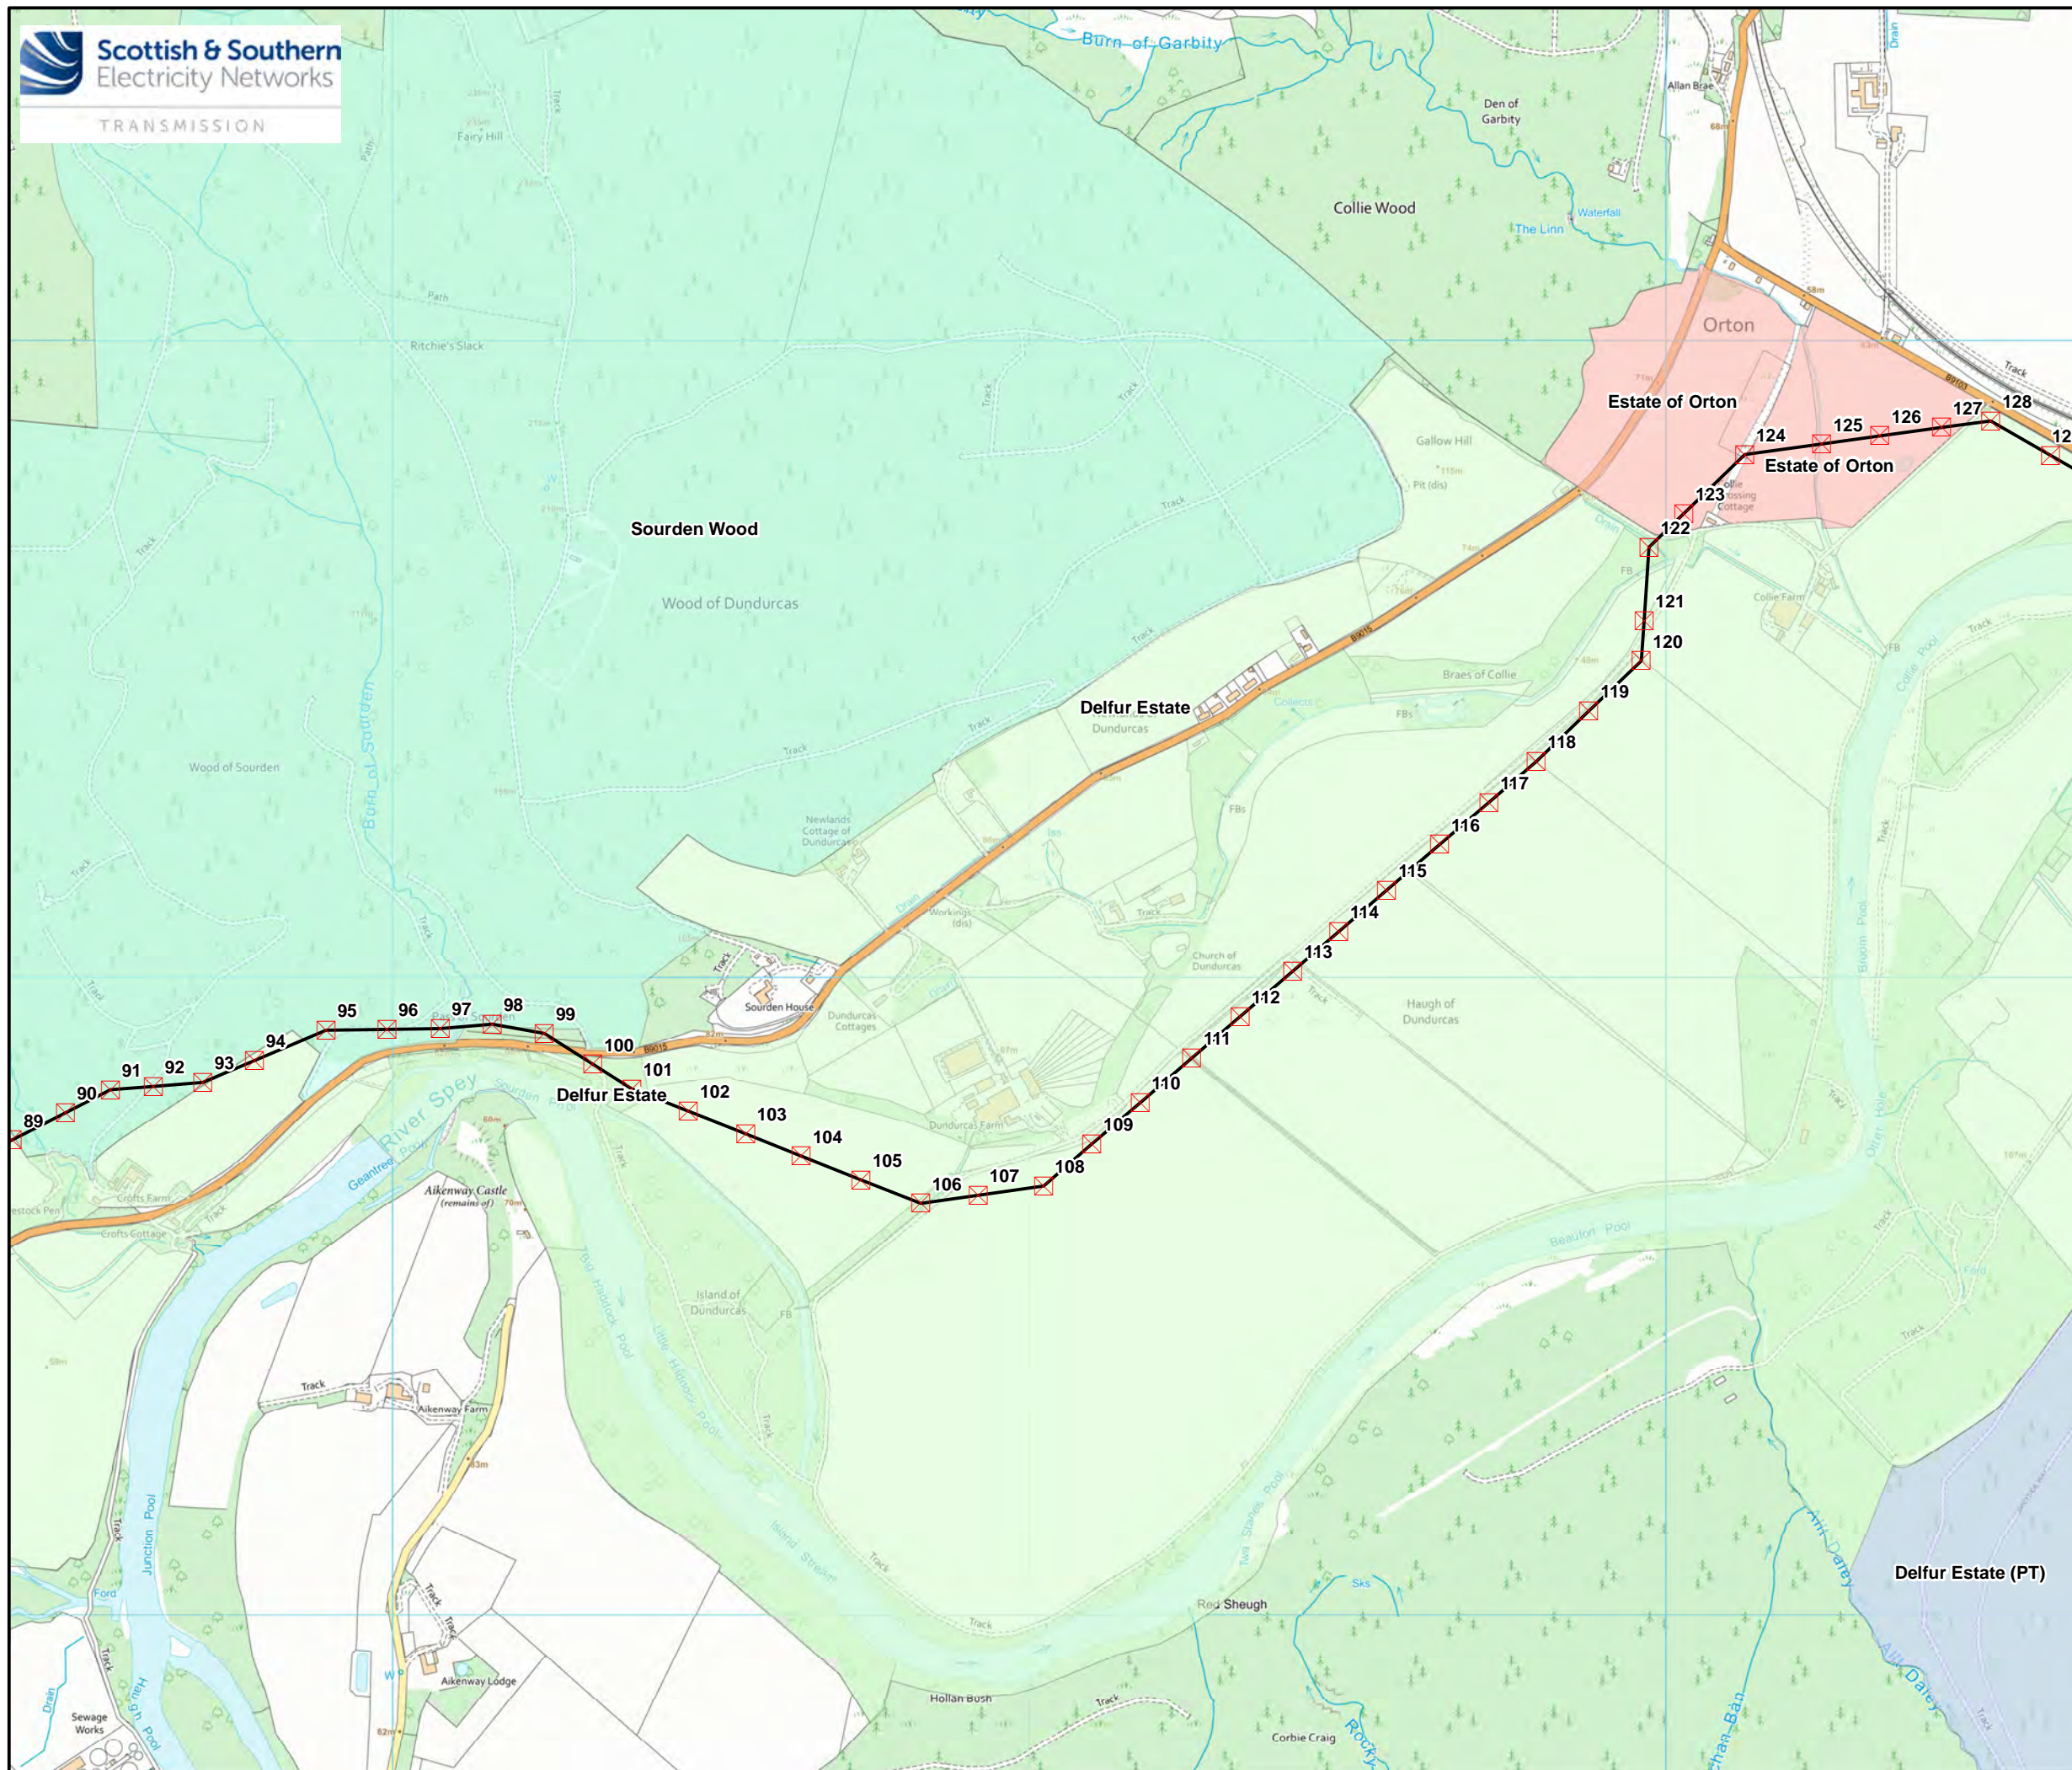
Title: Figure 9.2c - Landownership Boundaries

Drawn by: IF Date: 07/12/2022  
Drawing: LT000121\_WAY\_004



**Legend**

-  Proposed Alignment
-  Proposed Pole Alignment
-  Delfur Estate
-  Delfur Estate (PT)
-  Estate of Orton
-  Sourdun Wood

N  
  
 0 0.25 0.5 km  
 Scale - 1:10,000 @ A3


Reproduced by permission of Ordnance Survey on behalf of HMSO.  
 Crown copyright and database right 2022 all rights reserved.  
 Ordnance Survey Licence number EL273236.

Project No: LT000121/122  
 Project: Elchies (Rothes III) Wind Farm  
 Grid Connection

Title: Figure 9.2d - Landownership Boundaries


Drawn by: IF Date: 07/12/2022

Drawing: LT000121\_WAY\_004

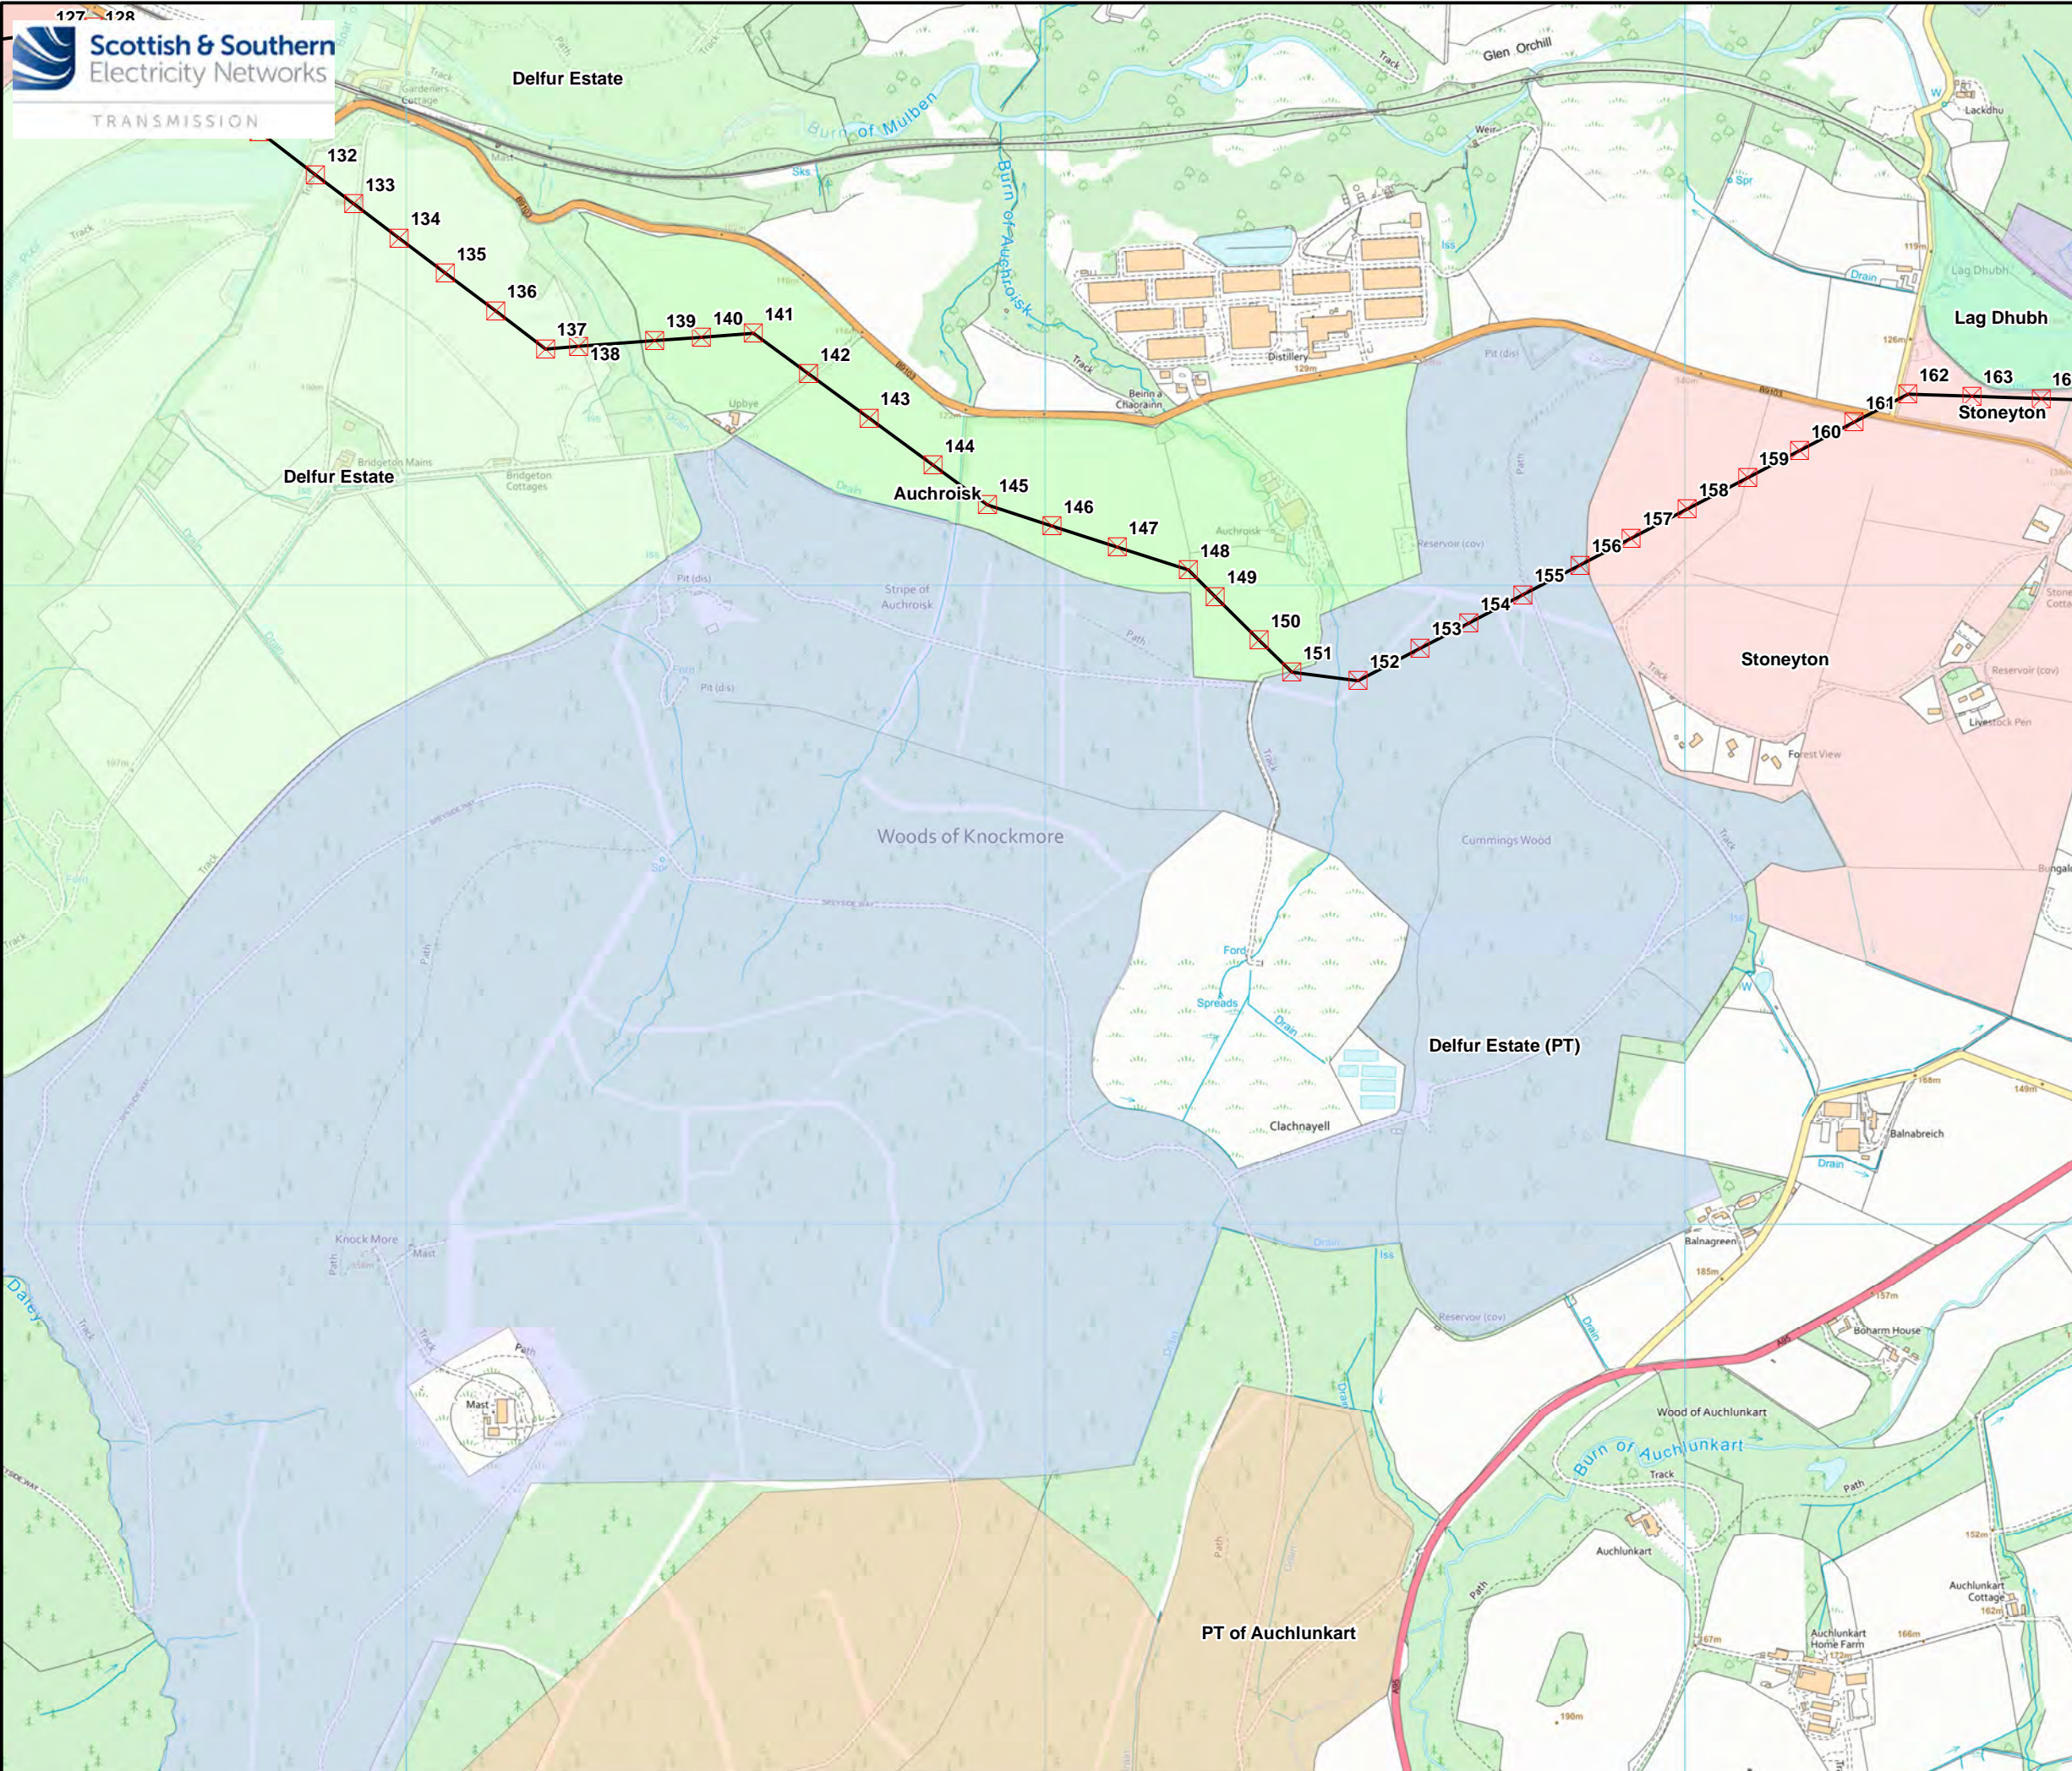

**Legend**

- Proposed Alignment
- ⊠ Proposed Pole Alignment
- Auchroisk
- Delfur Estate
- Delfur Estate (PT)
- Estate of Orton
- Lag Dhubh
- Mulben/Shandston Farm
- PT of Auchlunkart
- Stoneyton

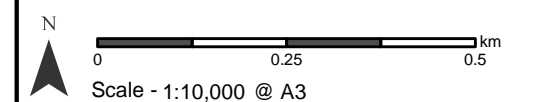


Reproduced by permission of Ordnance Survey on behalf of HMSO.  
 Crown copyright and database right 2022 all rights reserved.  
 Ordnance Survey Licence number EL273236.

Project No: LT000121/122  
 Project: Elchies (Rothes III) Wind Farm  
 Grid Connection


Title: Figure 9.2e- Landownership Boundaries

Drawn by: IF Date: 07/12/2022

Drawing: LT000121\_WAY\_004

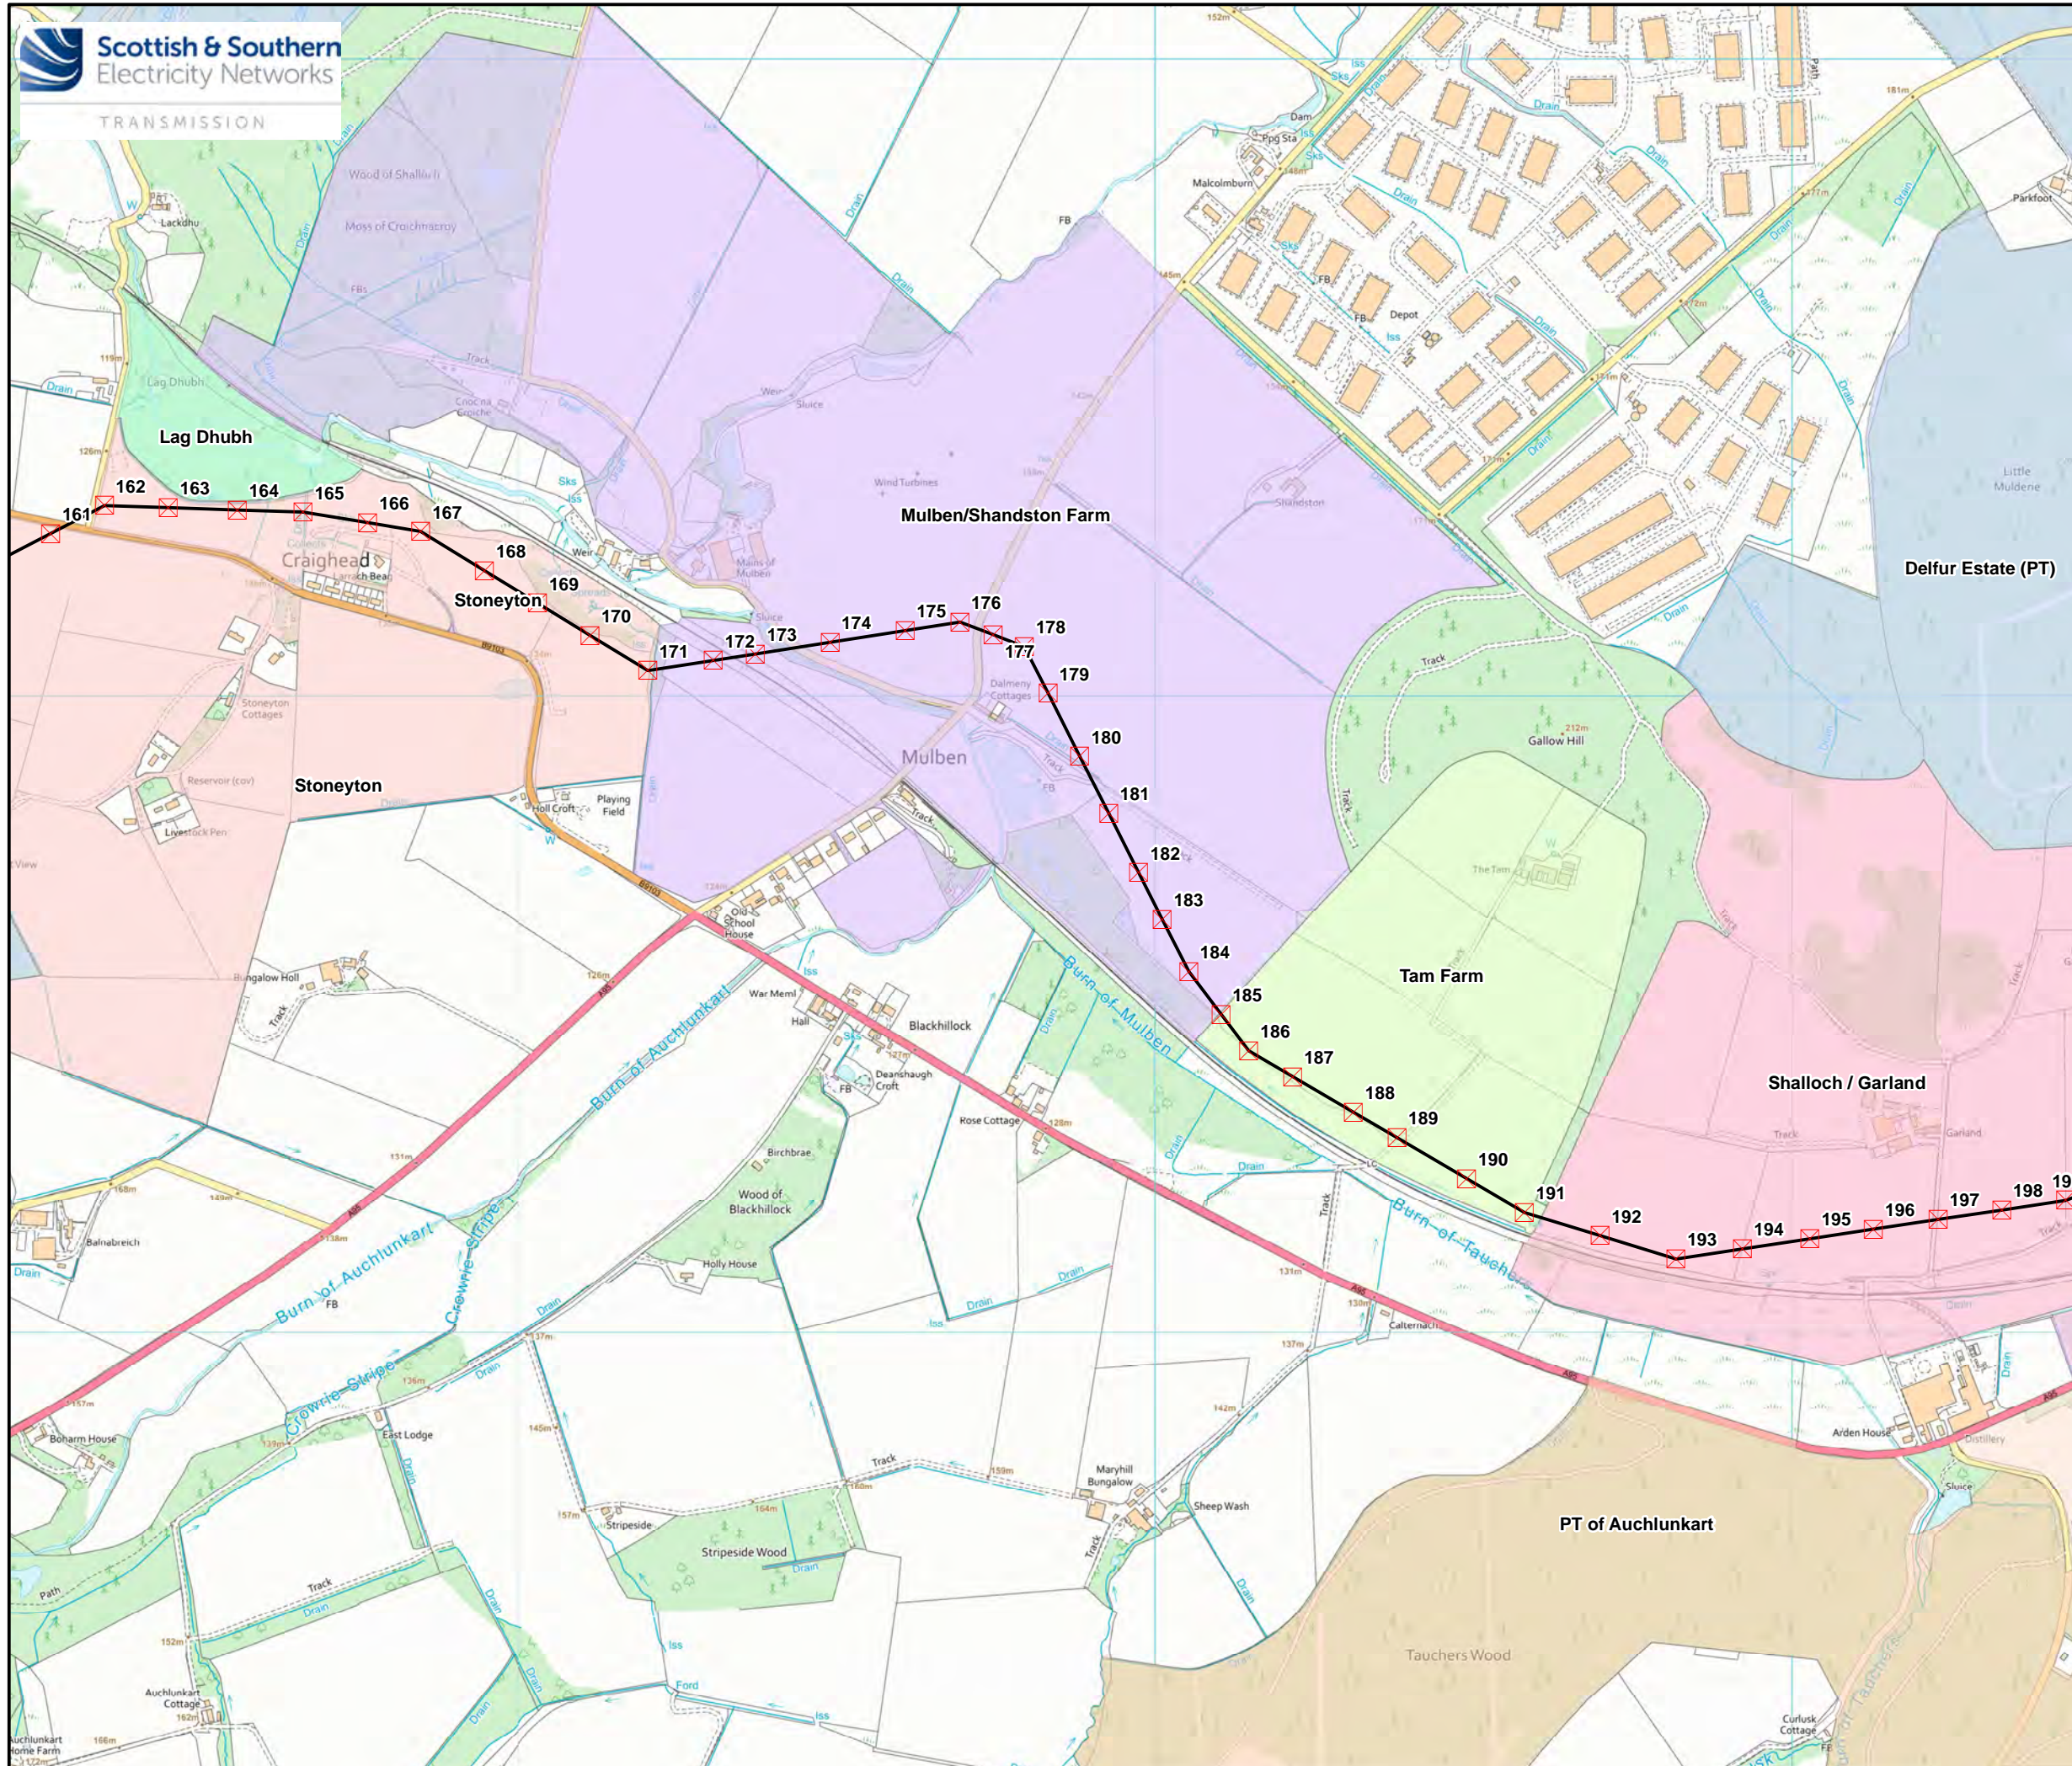

- Legend**
- Proposed Alignment
  - ⊠ Proposed Pole Alignment
  - Craighead
  - Craighead Access
  - Delfur Estate (PT)
  - Glentouchers Distillery
  - Lag Dhubb
  - Mulben/Shandston Farm
  - PT of Auchlunkart
  - SSE Rosarie
  - Shalloch / Garland
  - Stoneyton
  - Tam Farm

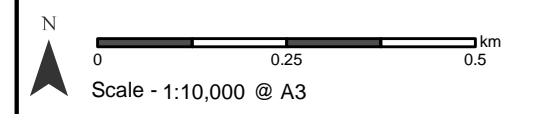


Reproduced by permission of Ordnance Survey on behalf of HMSO.  
Crown copyright and database right 2022 all rights reserved.  
Ordnance Survey Licence number EL273236.





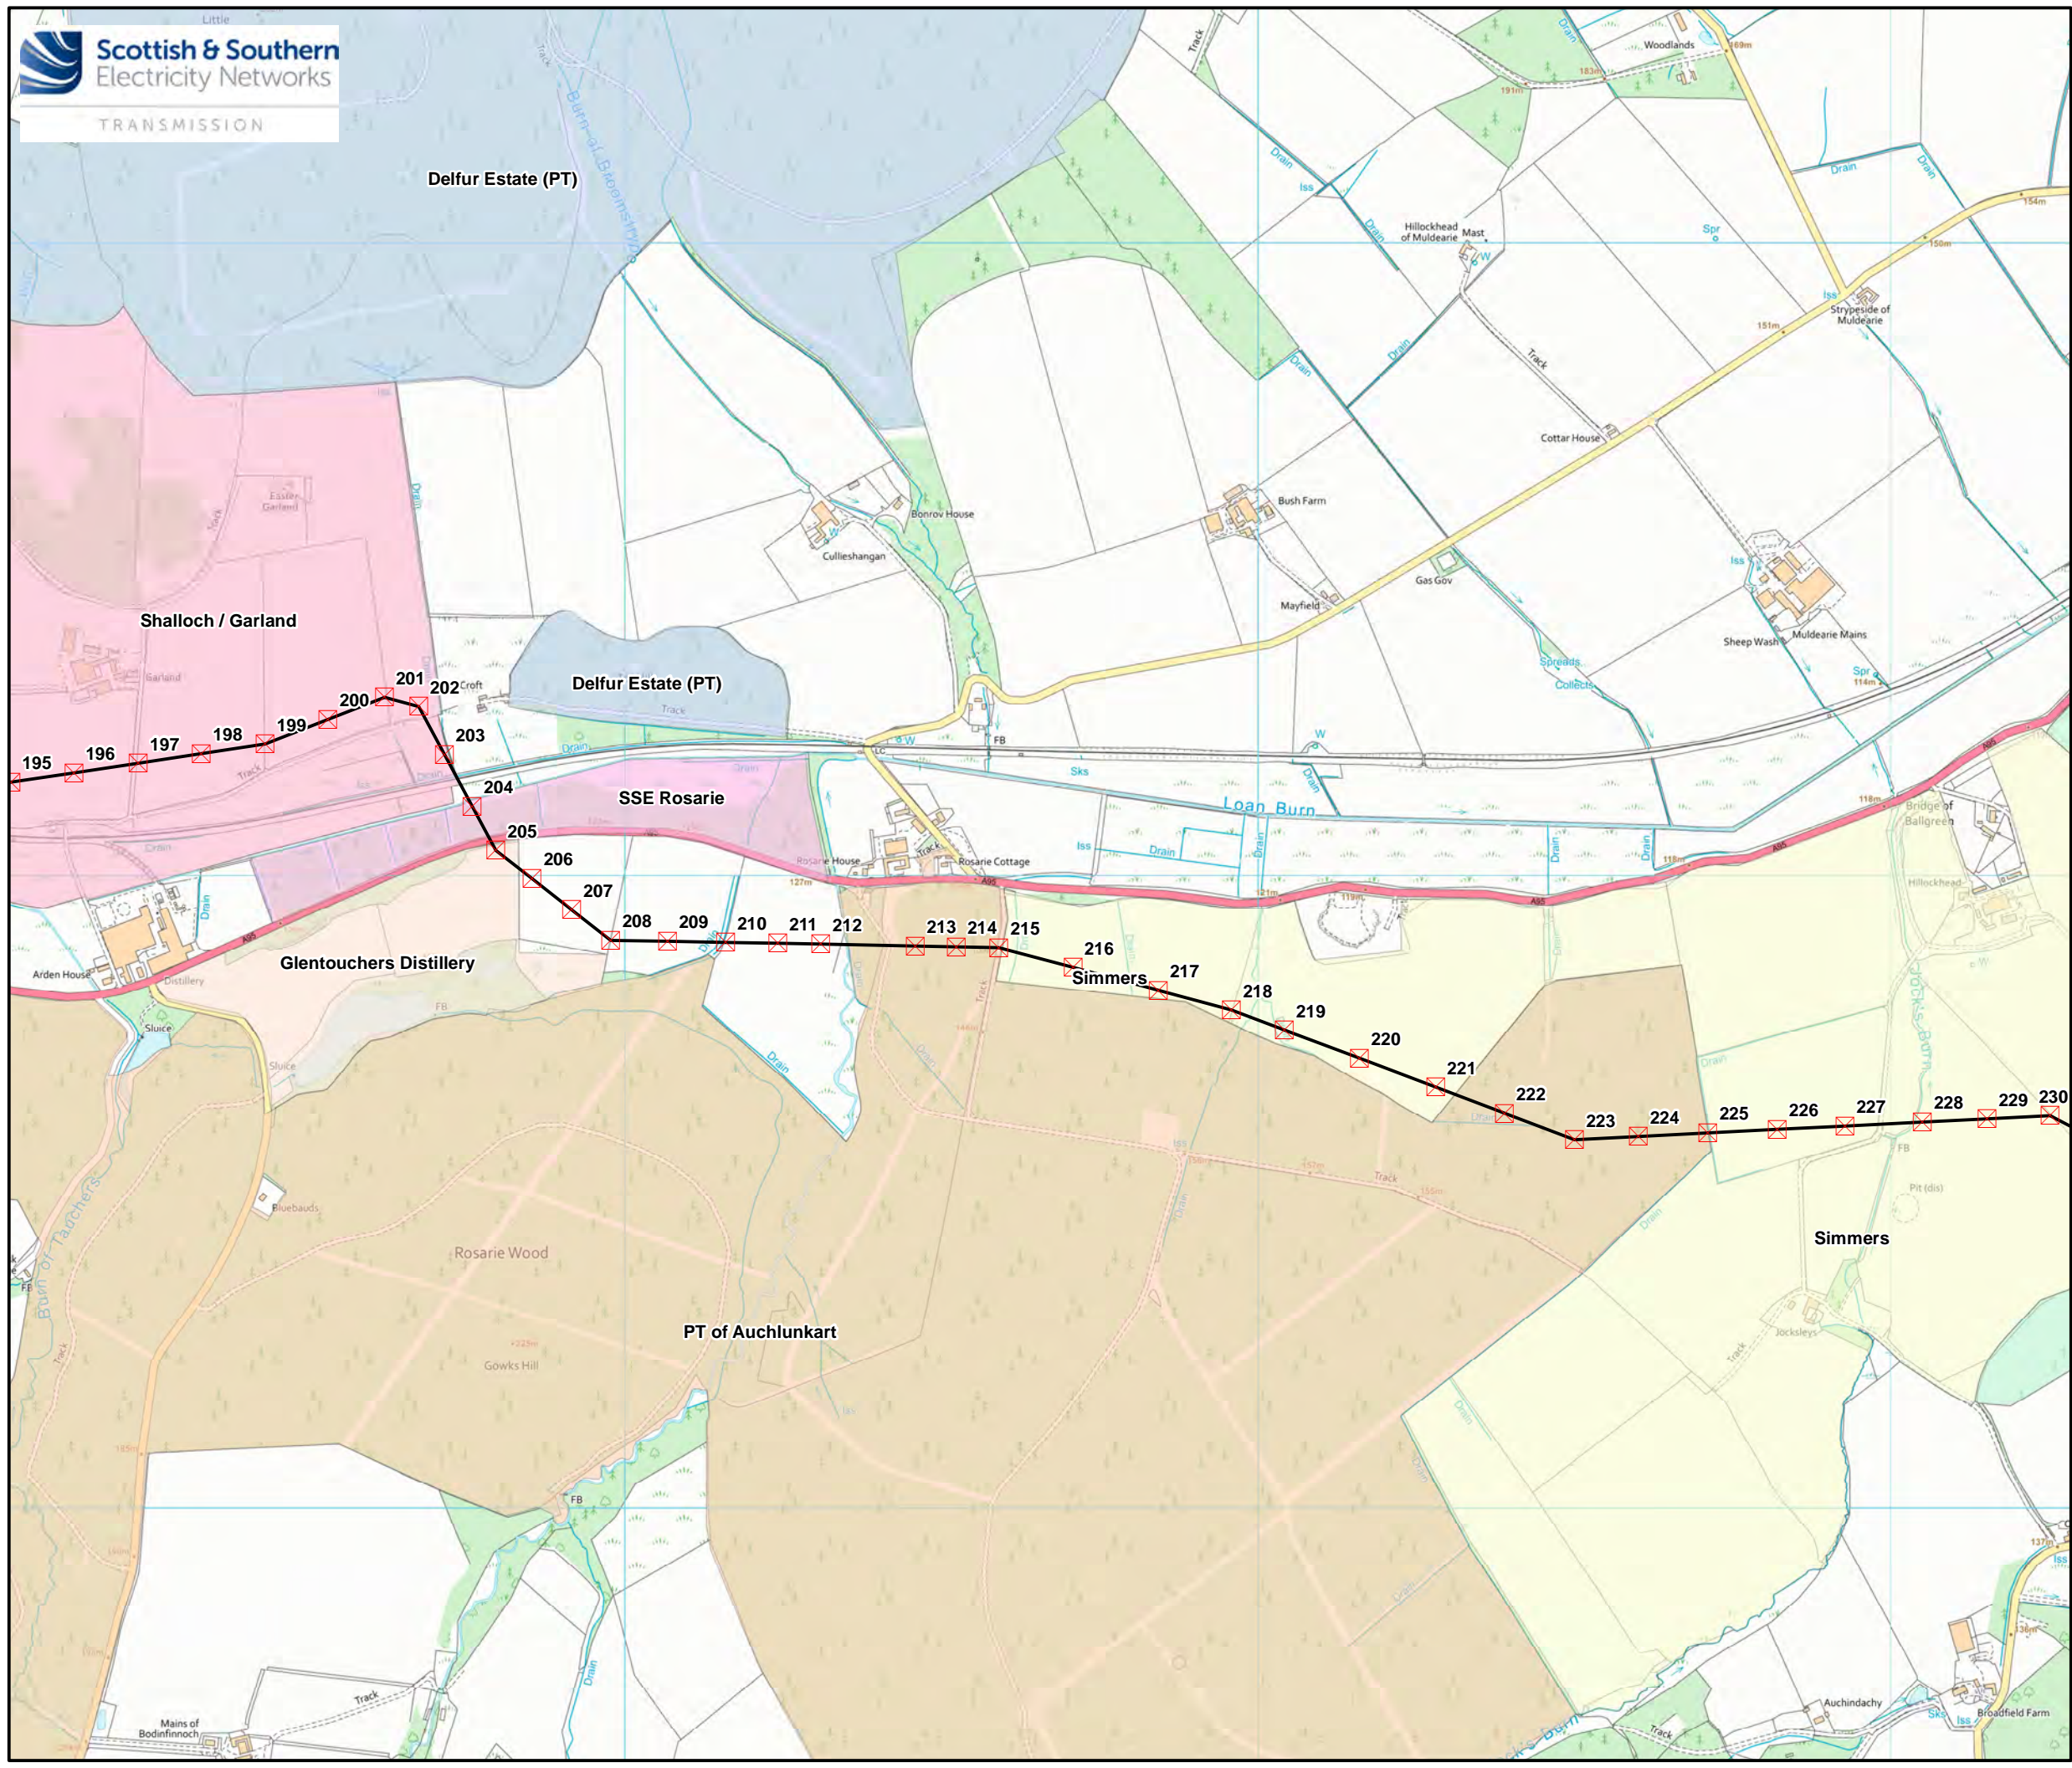




Project No: LT000121/122  
Project: Elchies (Rothes III) Wind Farm  
Grid Connection


Title: Figure 9.2f - Landownership Boundaries

Drawn by: IF Date: 07/12/2022  
Drawing: LT000121\_WAY\_004



**Legend**

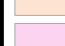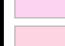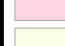-  Proposed Alignment
-  Proposed Pole Alignment
-  Delfur Estate (PT)
-  Glentouchers Distillery
-  Hillockhead Wood/Blackhill Wood
-  PT of Auchlunkart
-  SSE Rosarie
-  Shalloch / Garland
-  Simmers

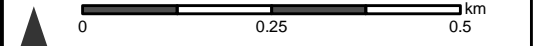
N  
  
 0 0.25 0.5 km  
 Scale - 1:10,000 @ A3

Reproduced by permission of Ordnance Survey on behalf of HMSO.  
 Crown copyright and database right 2022 all rights reserved.  
 Ordnance Survey Licence number EL273236.





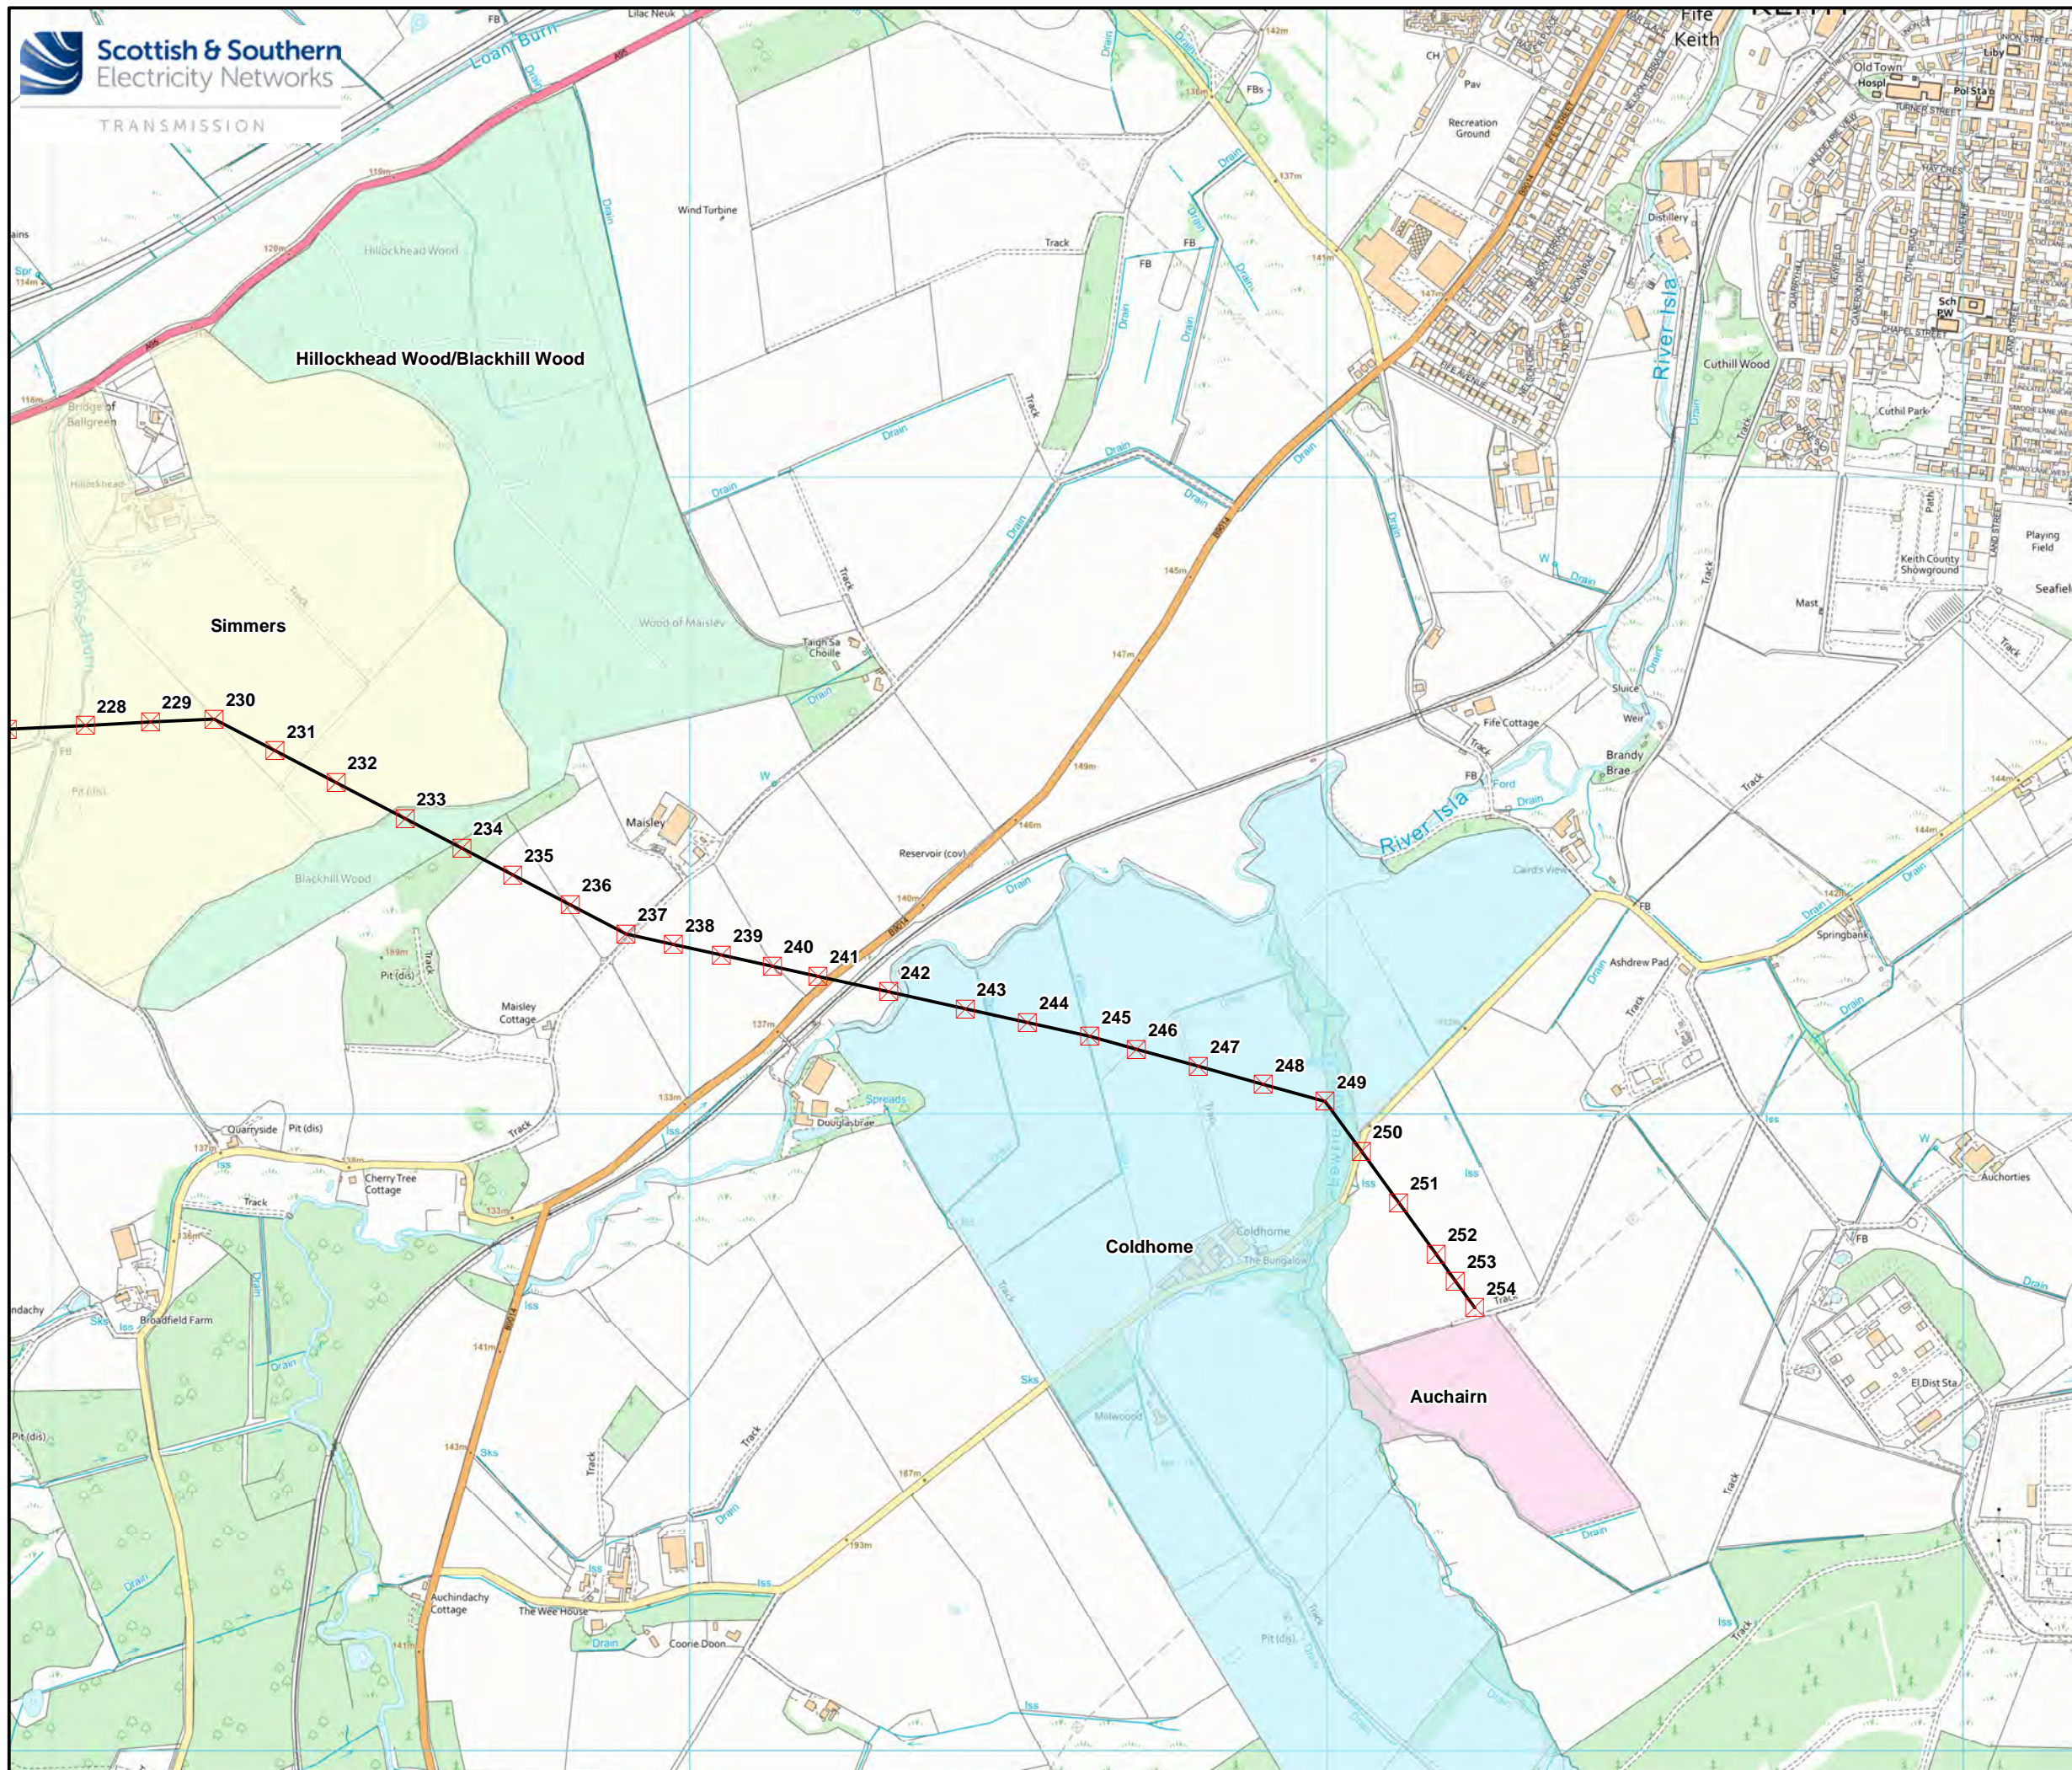

Project No: LT000121/122  
 Project: Elchies (Rothes III) Wind Farm  
 Grid Connection


Title: Figure 9.2g - Landownership Boundaries

Drawn by: IF Date: 07/12/2022  
 Drawing: LT000121\_WAY\_004



**Legend**

-  Proposed Alignment
-  Proposed Pole Alignment
-  Auchairn
-  Coldhome
-  Hillockhead Wood/Blackhill Wood
-  Simmers

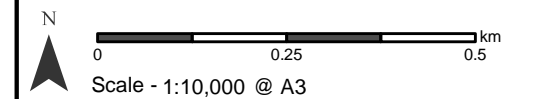

Reproduced by permission of Ordnance Survey on behalf of HMSO.  
 Crown copyright and database right 2022 all rights reserved.  
 Ordnance Survey Licence number EL273236.

Project No: LT000121/122

Project: Elchies (Rothes III) Wind Farm  
 Grid Connection

Title: Figure 9.2h - Landownership Boundaries

Drawn by: IF Date: 07/12/2022

Drawing: LT000121\_WAY\_004