











A3

LIST OF ALL RELEVANT DRAWINGS OR DOCUMENTS THAT DIRECTLY RELATE TO THE CURRENT REVISION OF THE DRAWING


DOCUMENT REFERENCE:

LEGEND:-

-  PROPOSED SUBSTATION
-  EXISTING OHL
-  EXISTING SSE SITE
-  EXISTING PIPELINE
-  SSE BOUNDARY (TBC)
-  EXISTING TELECOMS
-  EXISTING PILOT CABLE
-  EXISTING ELECTRICAL
-  PROPOSED SUBSTATION
-  PROPOSED OHL DIVERSION

**PRELIMINARY DESIGN ONLY
NOT TO BE USED FOR
CONSTRUCTION**

DRAFT

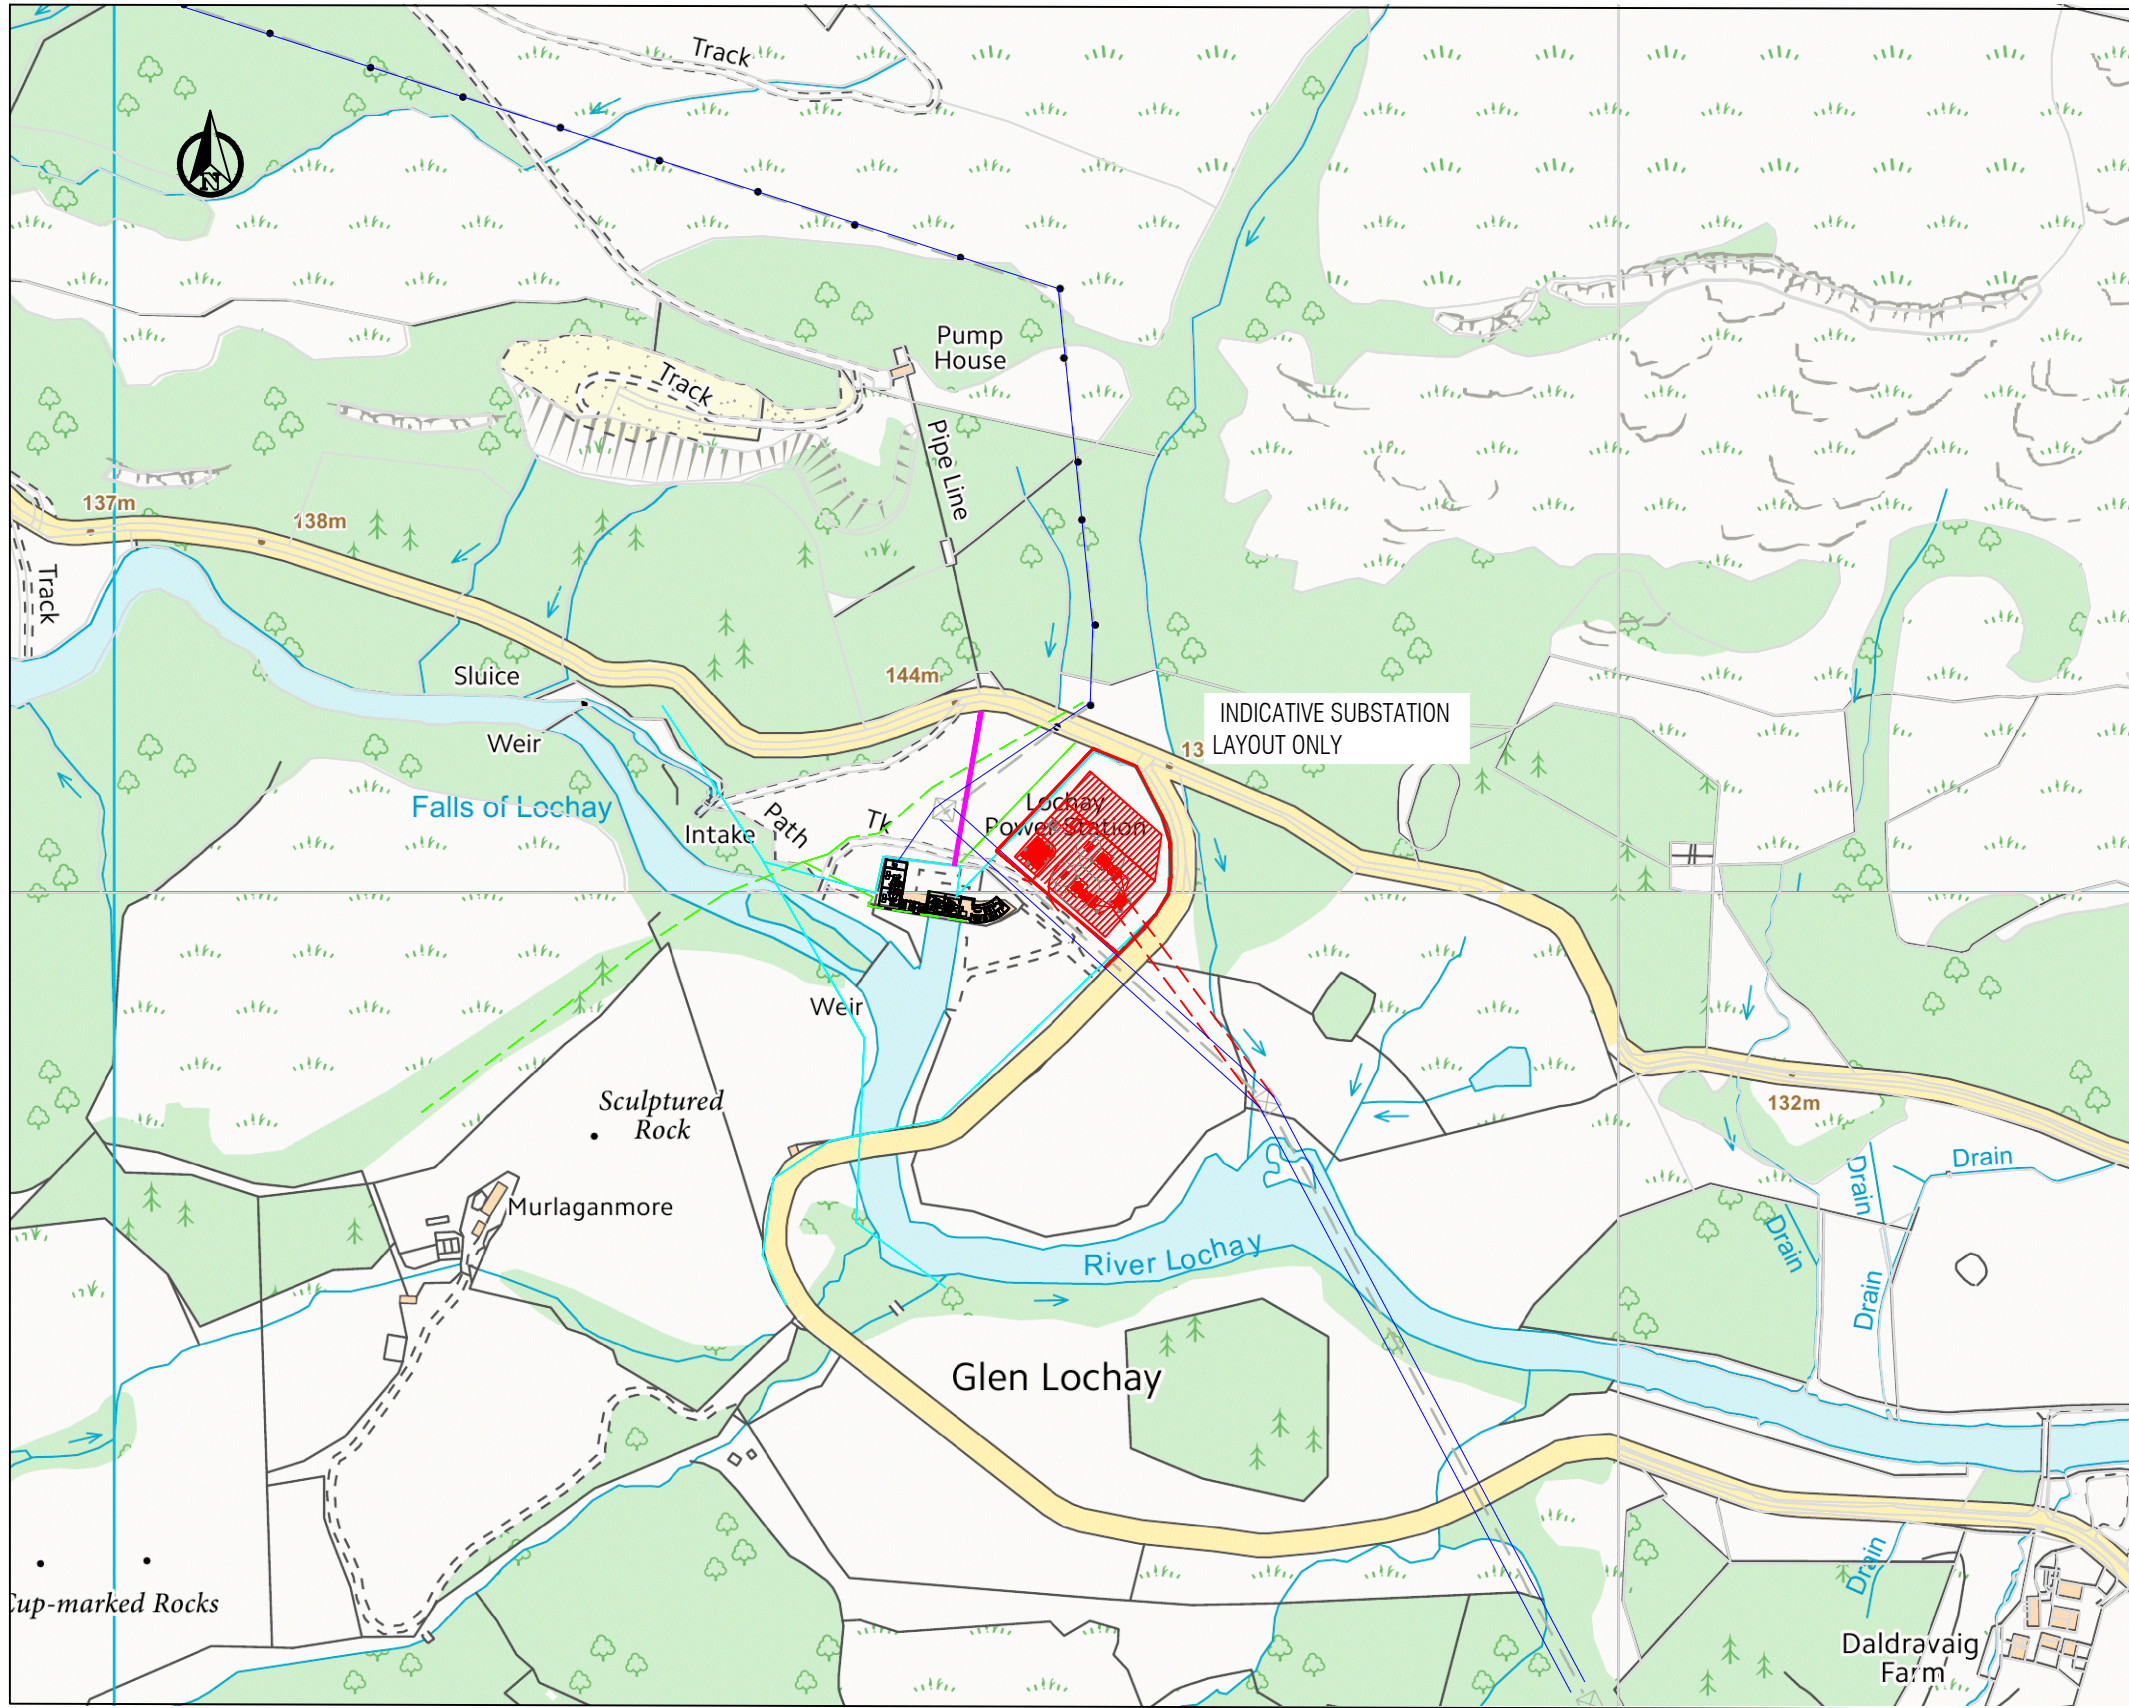

PROPOSED SITE LAYOUT

SCALE 1:5000 @A3

SCALE AT 1:5000



OS MAP NN53NW NN53SW

REPRODUCED BY PERMISSION OF ORDNANCE SURVEY ON BEHALF OF HMSO.
CROWN COPYRIGHT AND DATABASE RIGHT 2016. ALL RIGHTS RESERVED.
ORDNANCE SURVEY LICENCE NUMBER EL273236.

Date Plotted: 03.04.2019

File Name: PT321_LOCH_0802_0044_00_OA_DRAFT_LOCHAY 13211KV Substation.dwg

Rev: 0A	Drawn: PF	Approved:	Description: FOR INTERNAL COMMENT ONLY.
	Checked:	Date: 03.04.19	



SSE Inveralmond House, 200 Dunkeld Road
Perth, PH1 3AQ, UK www.sse.com

Project:
LOCHAY 132/11KV TRANSFORMER REPLACEMENT

Project Number: PT000321 **Location:** LOCHAY

Title:
LOCHAY 132/11KV SUBSTATION
PAN SUBMISSION

Drawing Status: For Information **Drawn:** PF

Scale: 1:5000 @ A3 **Checked:**

Date: 03.04.19 **Approved:**

Drawing Number: PT321_LOCH_0802_0044	Sheet No: 00	Revision No: 0A
--	------------------------	---------------------------