



A3

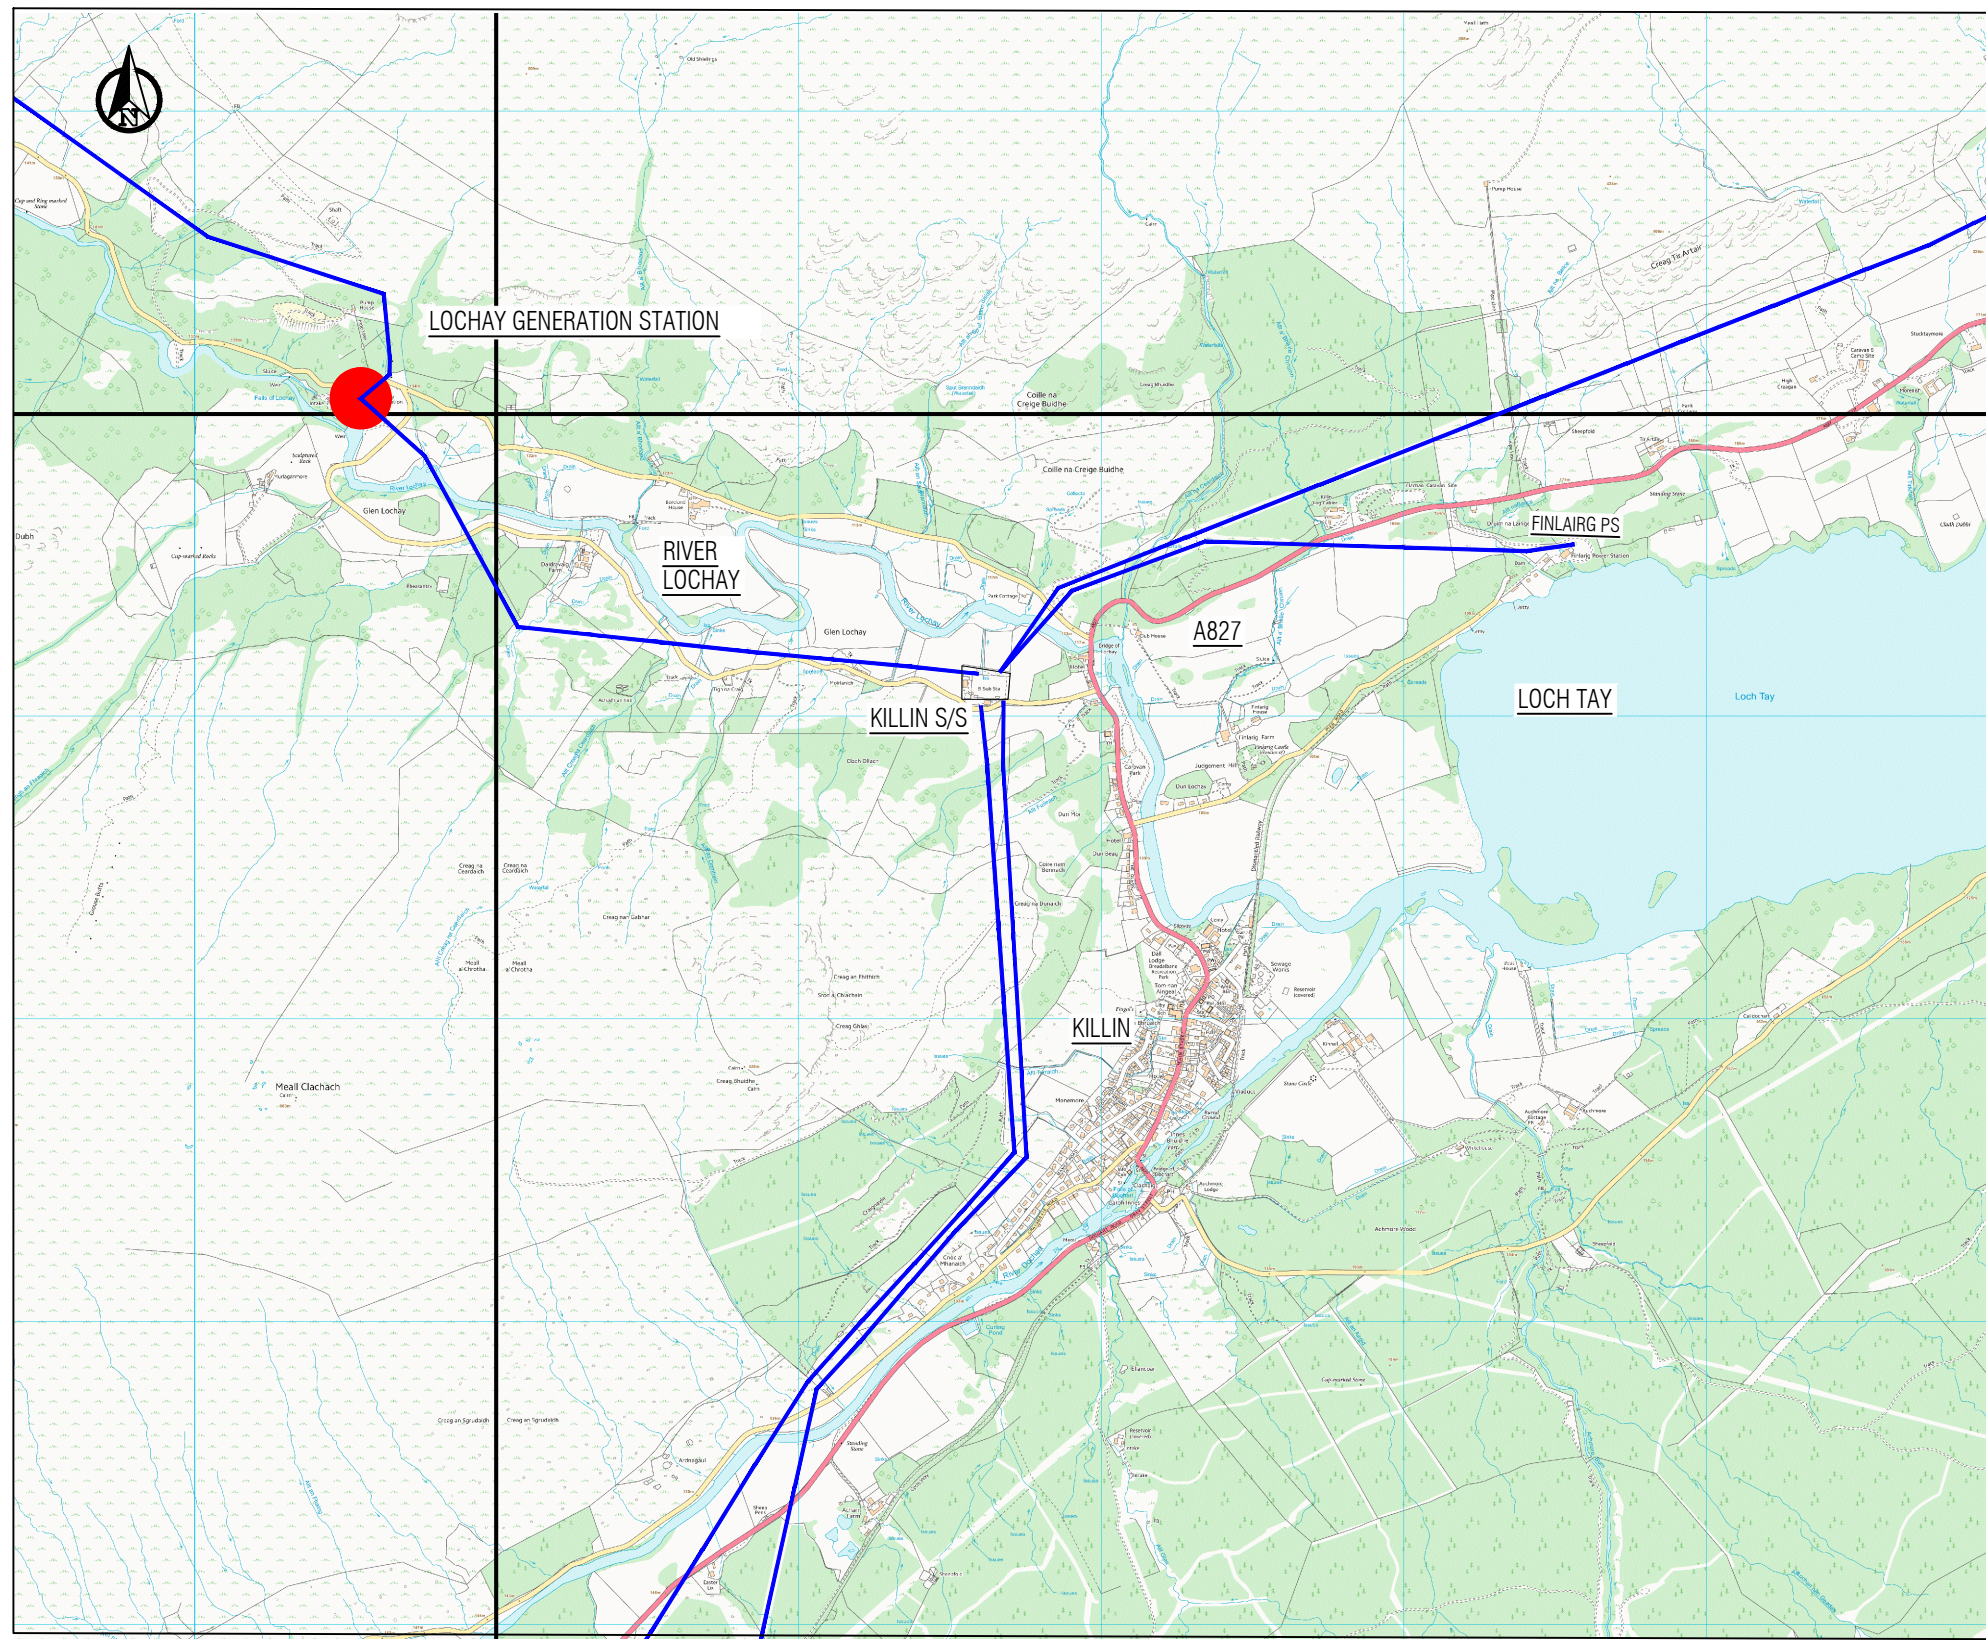

SITE LOCATION PLAN

SCALE 1:25,000 @A3

SCALE AT 1:25,000

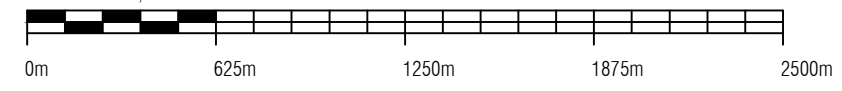

OS MAP NN53NW NN53SW NN53NE NN53SE
 REPRODUCED BY PERMISSION OF ORDNANCE SURVEY ON BEHALF OF HMSO.
 CROWN COPYRIGHT AND DATABASE RIGHT 2016. ALL RIGHTS RESERVED.
 ORDNANCE SURVEY LICENCE NUMBER EL273236.

LIST OF ALL RELEVANT DRAWINGS OR DOCUMENTS THAT DIRECTLY RELATE TO THE CURRENT REVISION OF THE DRAWING

DOCUMENT REFERENCE:

NOTES:-

1. PROPOSED SITE FOR DISCUSSION PURPOSES ONLY.
2. LAYOUT MAY BE REQUIRED TO BE AMENDED DEPENDENT ON FINAL SITE SELECTION.
3. ALL DIMENSIONS GIVEN IN MILLIMETRES (mm) U.N.O.

LEGEND:-

- SITE LOCATION
- EXISTING OHL

DRAFT

Rev: OA	Drawn: CM	Approved:	Description: FOR INTERNAL COMMENT ONLY.
	Checked:	Date: 06.12.18	



SSE Inverarmad House, 200 Dunkeld Road
 Perth, PH1 3AQ, UK www.sse.com

Project: LOCHAY 132/11kV TRANSFORMER REPLACEMENT

Project Number: PT000321 **Location:** LOCHAY

Title: LOCHAY 132/11kV SUBSTATION SITE LOCATION

Drawing Status: For Planning **Drawn:** CM

Scale: AS SHOWN AT A3 **Checked:**

Date: 18.06.18 **Approved:**

Drawing Number: PT321_LOCH_0802_1001 **Sheet No:** 00 **Revision No:** OA

Date Plotted: 06.12.2018

File Name: PT321_LOCH_0802_1001_00_OA_DRAFT_LOCHAY SS SITE LOCATION.dwg