


LIST OF ALL RELEVANT DRAWINGS OR DOCUMENTS THAT DIRECTLY RELATE TO THE CURRENT REVISION OF THE DRAWING

DOCUMENT REFERENCE:

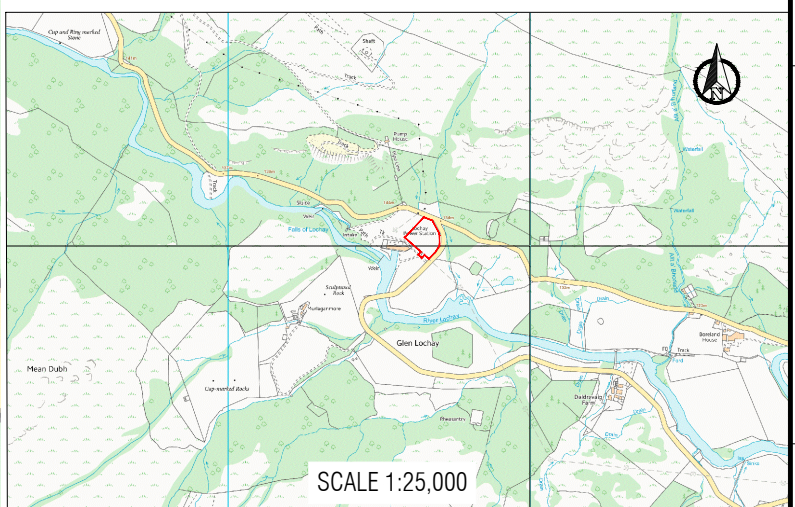

KEY:-

NDHA NON-DESIGNATED HERITAGE ASSET

PROPOSED SS SITE BOUNDARY
TOTAL APPROX. AREA= 2.35 ACRES
0.95 HECTARES

Rev:	Drawn:	Approved:	Description:
00	CM	NL	APPROVED FOR ISSUE
	Checked:	Date:	
	LR	08.03.19	



SSE Inveralmond House, 200 Dunkeld Road
Perth, PH1 3AQ, UK www.sse.com

Project:
LOCHAY 132/11kV TRANSFORMER REPLACEMENT

Project Number: PT000321 **Location:** LOCHAY

Title:
LOCHAY 132/11kV SUBSTATION
PROPOSAL OF APPLICATION NOTICE
WITH PROPOSED SUBSTATION SHOWN

Drawing Status: For Planning **Drawn:** CM

Scale: 1:1000 AT A3 **Checked:** NL

Date: 08.03.19 **Approved:** LR

Drawing Number: PT321_LOCH_0802_1006 **Sheet No:** 00 **Revision No:** 00

OS MAP NN53NW, NN53NE, NN53SW & NN53SE
REPRODUCED BY PERMISSION OF ORDNANCE SURVEY ON BEHALF OF HMSO.
CROWN COPYRIGHT AND DATABASE RIGHT 2016. ALL RIGHTS RESERVED.
ORDNANCE SURVEY LICENCE NUMBER EL273236.

Date Plotted: 08.03.2019

File Name: PT321_LOCH_0802_1006_00_00_LOCHAY_SS LAYOUT for planning.dwg