

LIST OF ALL RELEVANT DRAWINGS OR DOCUMENTS THAT DIRECTLY RELATE TO THE CURRENT REVISION OF THE DRAWING

**DOCUMENT REFERENCE:**

SCALE 1:25,000

**KEY:-**

NDHA NON-DESIGNATED HERITAGE ASSET

PROPOSED SS SITE BOUNDARY  
TOTAL APPROX. AREA= 2.5 ACRES  
1.0 HECTARES

Rev:	Drawn:	Approved:	Description:
1A	CM		LAYOUT REVISED.
01	PMR	NL	APPROVED FOR ISSUE. REDLINE BOUNDARY REVISED.
00	CM	NL	APPROVED FOR ISSUE



SSE Inveralmond House, 200 Dunkeld Road  
Perth, PH1 3AQ, UK [www.sse.com](http://www.sse.com)

**Project:**  
LOCHAY 132/11kV TRANSFORMER REPLACEMENT

**Project Number:** PT000321 **Location:** LOCHAY

**Title:**  
LOCHAY 132/11kV SUBSTATION  
PROPOSAL OF APPLICATION NOTICE  
REDLINE BOUNDARY


**Drawing Status:** For Planning **Drawn:** CM

**Scale:** 1:1000 AT A3 **Checked:** LR

**Date:** 08.03.19 **Approved:** NL

**Drawing Number:** PT321\_LOCH\_0802\_1006 **Sheet No:** 00 **Revision No:** 1A

**DRAFT**

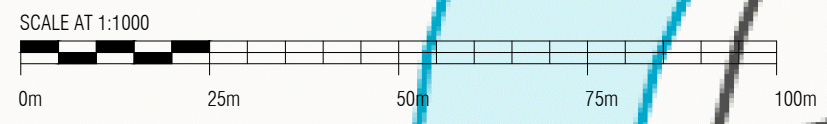

**OS MAP NN53NW, NN53NE, NN53SW & NN53SE**  
REPRODUCED BY PERMISSION OF ORDNANCE SURVEY ON BEHALF OF HMSO.  
CROWN COPYRIGHT AND DATABASE RIGHT 2016. ALL RIGHTS RESERVED.  
ORDNANCE SURVEY LICENCE NUMBER EL273236.

Date Plotted: 19.11.2019  
File Name: PT321\_LOCH\_0802\_1006\_00\_1A\_DRAFT LOCHAY SS LAYOUT for planning.dwg