


**Legend**


- Site Boundary
- A948
- B9170
- C29S
- Public Road Improvements**
- B9170 between Gellybrae Farm and the B9170 / C29S junction
- C29S between the site access and B9170 / C29S junction

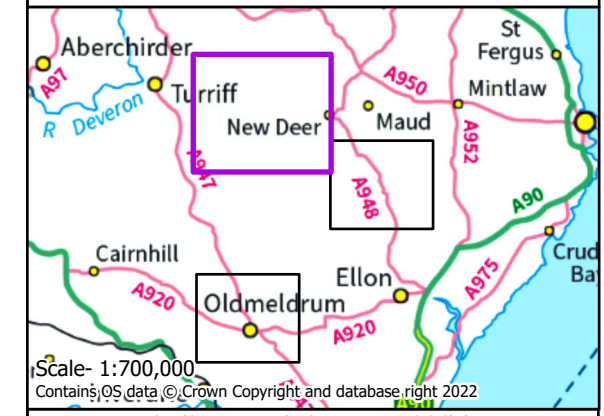

Reproduced by permission of Ordnance Survey on behalf of HMSO.  
Crown copyright and database right 2024 all rights reserved.  
Ordnance Survey Licence number 0100022432.  
**SSEN Transmission take no responsibility for the release or accuracy of latest version Basemaps from Ordnance Survey**


Project No:	LT000379
Project:	Greens Substation EIA
Title:	<b>Figure 3.3.1 - Public Road Improvements</b> <b>Page 1 of 3</b>
Drawn by:	AS
Date:	05/12/2024
Drawing:	LT000379_WSP_EIAR_V3_03_0331



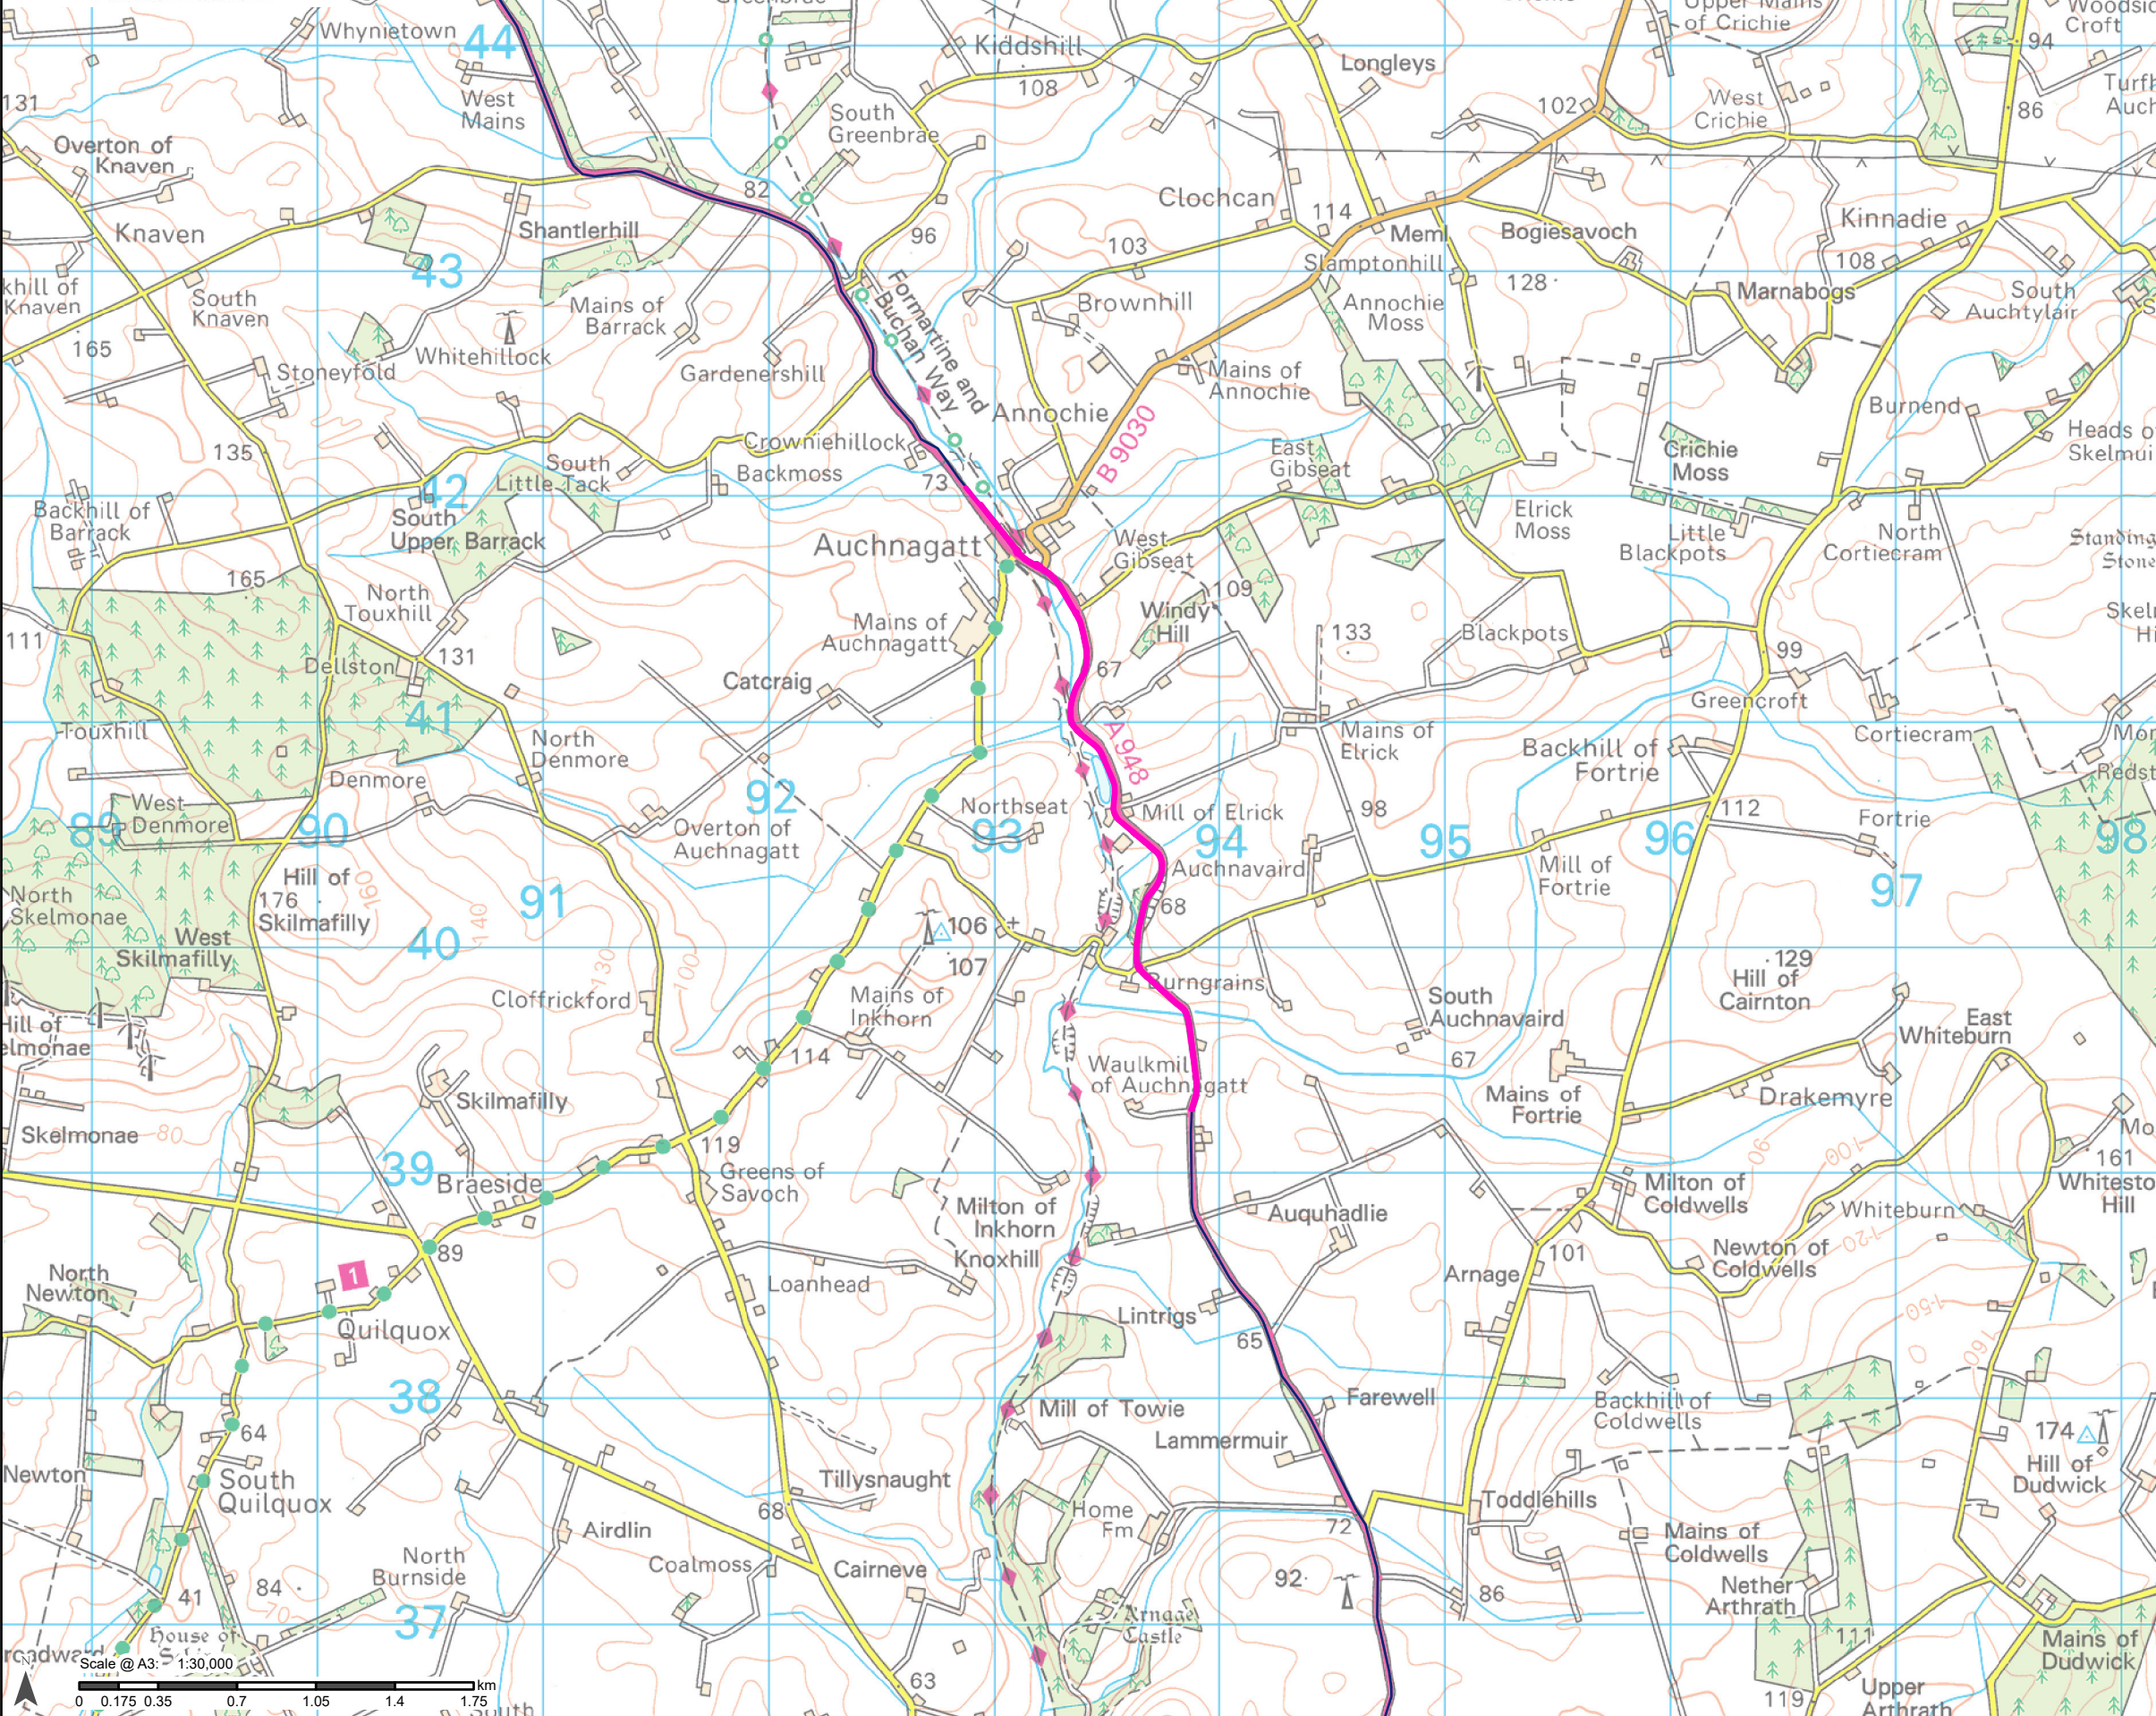

**Legend**

- A948
- Public Road Improvements
- A948 between Waulkmill – Mill of Elrick
- – Auchnagatt

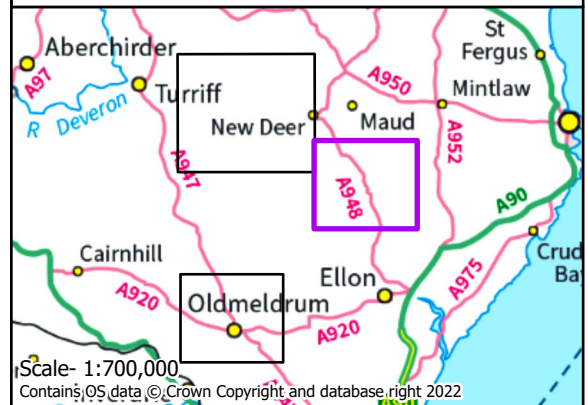

Scale- 1:700,000  
Contains OS data © Crown Copyright and database right 2022  
Reproduced by permission of Ordnance Survey on behalf of HMSO.  
Crown copyright and database right 2024 all rights reserved.  
Ordnance Survey Licence number 0100022432.  
SEEN Transmission take no responsibility for the release or accuracy of latest version Basemaps from Ordnance Survey

Project No: LT000379  
Project: Greens Substation EIA

Title: **Figure 3.3.1 - Public Road Improvements**  
**Page 2 of 3**


Drawn by: AS Date: 05/12/2024  
Drawing: LT000379\_WSP\_EIAR\_V3\_03\_0331





**Legend**

- B9170
- Public Road Improvements
- B9170 to the immediate north of the Meldrum House Hotel Roundabout

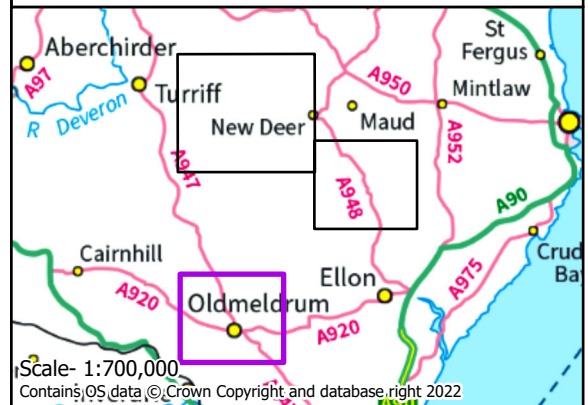

Scale: 1:700,000  
Contains OS data © Crown Copyright and database right 2022  
Reproduced by permission of Ordnance Survey on behalf of HMSO.  
Crown copyright and database right 2024 all rights reserved.  
Ordnance Survey Licence number 0100022432.  
SEEN Transmission take no responsibility for the release or accuracy of latest version Basemaps from Ordnance Survey

Project No:	LT000379
Project:	Greens Substation EIA
Title:	<b>Figure 3.3.1 - Public Road Improvements</b> <b>Page 3 of 3</b>
Drawn by:	AS
Date:	05/12/2024
Drawing:	LT000379_WSP_EIAR_V3_03_0331