



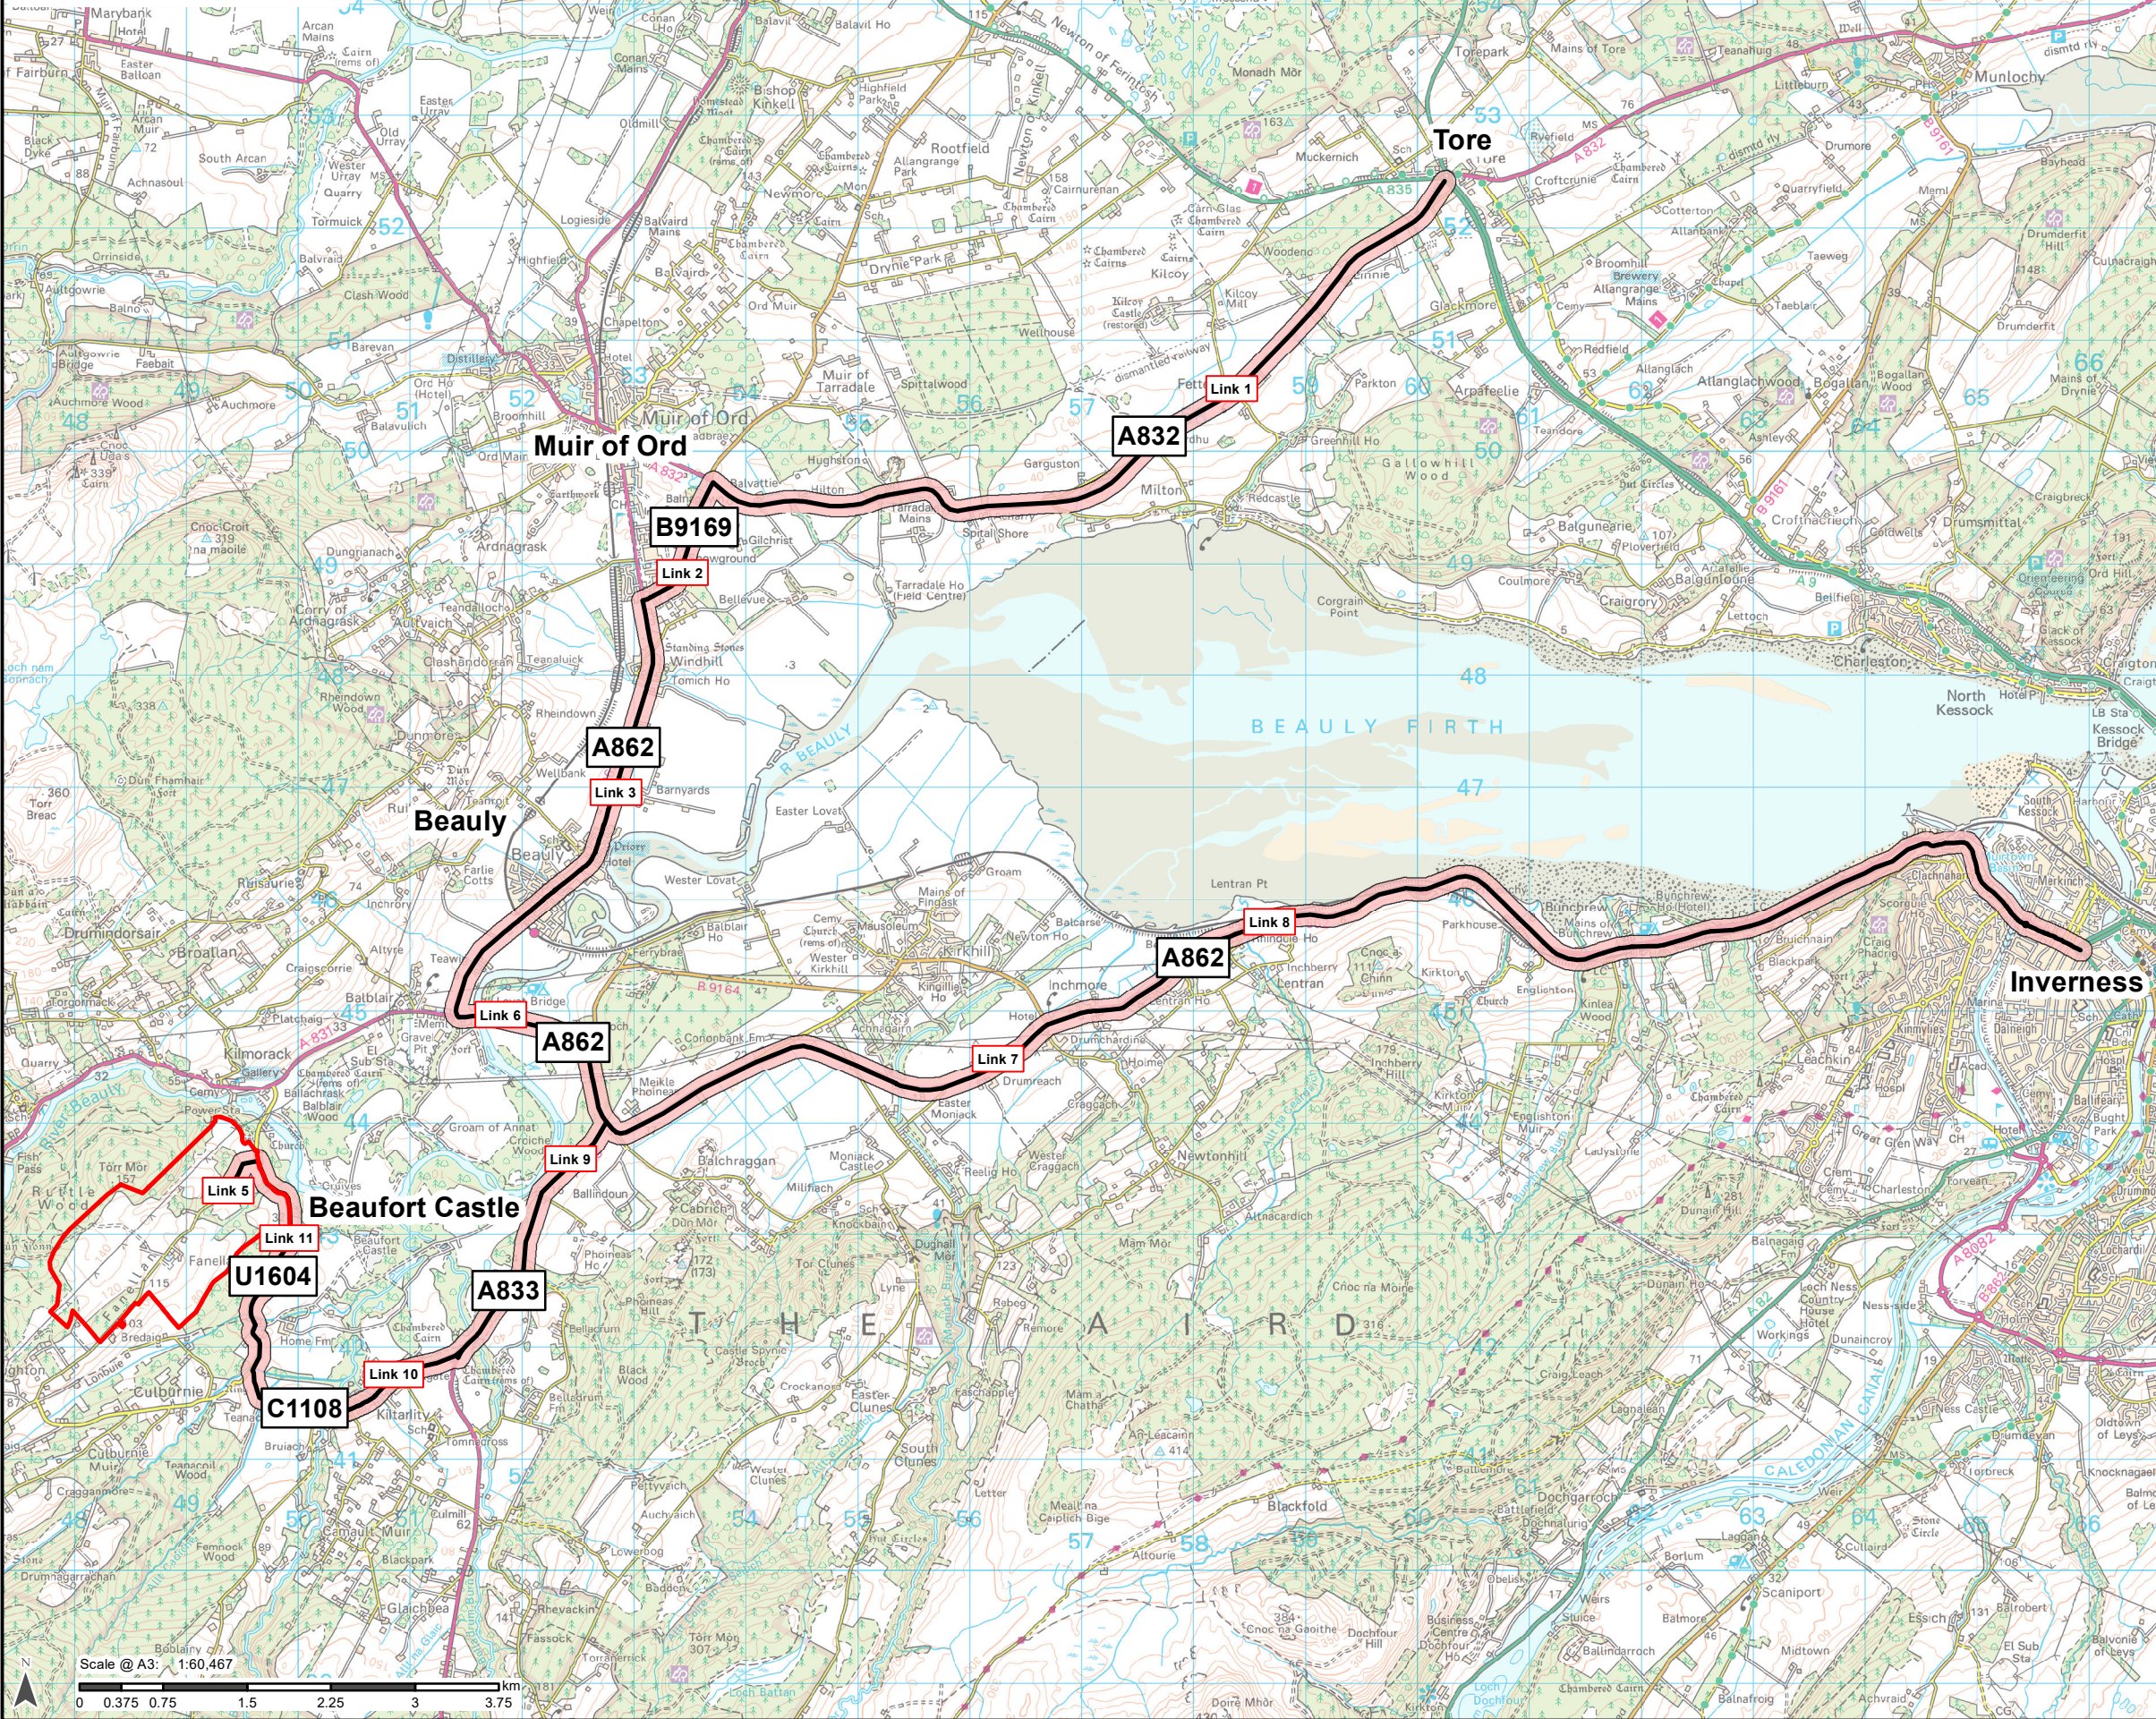

Legend

- Site
- Phase 1 Road Network
- Phase 1 Study Area

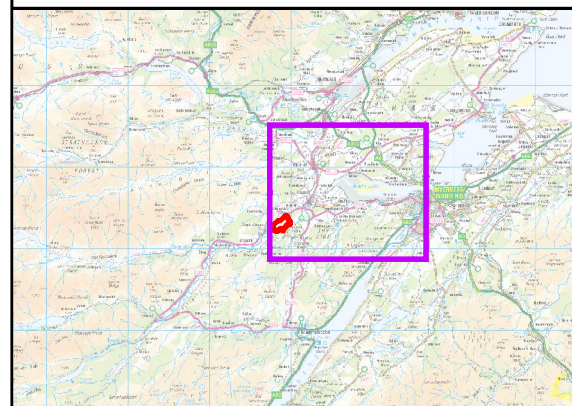

Reproduced by permission of Ordnance Survey on behalf of HMSO. Crown copyright and database right 2025 all rights reserved. Ordnance Survey Licence number 0100022432. SSEN Transmission take no responsibility for the release or accuracy of latest version Basemaps from Ordnance Survey	
Project No:	LT000459
Project:	Fanellan 400kV Substation and Converter Station
Title:	Figure 12.1: Phase 1 - Traffic and Transport Study Area
Drawn by:	SJ 28/01/2025
Drawing:	LT000459_WSP_001