



IMPORTANT

HEALTH, SAFETY & ENVIRONMENTAL INFORMATION

IN ADDITION TO THE HAZARDS AND RISKS NORMALLY ASSOCIATED WITH THE TYPE OF WORK DETAILED ON THIS DRAWING, PLEASE NOTE THE FOLLOWING SIGNIFICANT RISKS TO HEALTH, SAFETY & ENVIRONMENT

THE SIGNIFICANT RISKS ASSOCIATED WITH THE PROJECT ARE NOTED BELOW

- REF:
- 1 FENCE LINE TO BE INSTALLED CLOSE TO STEEP ROCK FACE EMBANKMENT.
 - 2 POWER FENCE WITHIN WORKS AREA
 - 3 FENCE LINE TO BE INSTALLED CLOSE TO ATTENUATION FEATURES (DEEP WATER)

IT IS ASSUMED THAT ALL WORKS SHALL BE UNDERTAKEN BY A COMPETENT CONTRACTOR WORKING WHERE APPROPRIATE TO AN APPROVED SAFE SYSTEM OF WORK

NOTES

- DO NOT SCALE FROM THIS DRAWING MANUALLY OR ELECTRONICALLY.
- THIS DRAWING IS TO BE READ IN CONJUNCTION WITH ALL OTHER RELEVANT PROJECT INFORMATION.
- ALL DATUM LEVELS ARE IN METRES AND DIMENSIONS ARE IN METRES UNLESS OTHERWISE STATED.
- REFER TO DRAWING LT459-SWE-XX-XX-D-X-0302 FOR THE FENCING DETAILS TO THE NORTH EAST OF THE SITE. REFER TO DRAWINGS LT459-SWE-XX-XX-D-X-0303 AND LT459-SWE-XX-XX-D-X-0304 FOR TYPICAL FENCING AND GATE DETAILS.
- IT IS ASSUMED THAT CONSTRUCTION OF THE FENCING NOTED IN THIS DRAWING CAN BE UNDERTAKEN WHILE NEW ELECTRICAL OVERHEAD LINES ARE NOT YET ENERGISED.
- THE FINAL FENCING TYPES AND POSITIONS INCLUDING GATES SHALL BE AGREED WITH THE LANDOWNER PRIOR TO CONSTRUCTION.

KEY TO DRAWING

- SITE RED LINE BOUNDARY
- GATE
- SECURITY FENCE, 4.2m HIGH, WITH 5m CLEARANCE STRIP (TO BE CONFIRMED)
- POST AND WIRE FENCE WITH WIRE BARBS
- EXISTING FENCE / BOUNDARY
- CONVERTOR STATION AREA
- SUB-STATION AREA

Rev	Date	Amendment Details	Dr'n	Chk'	App'
P06	10/02/2025	FENCE ALIGNMENT UPDATED	RL	NG	CB
P05	20/08/2024	LAYOUT UPDATED	RL	NG	CB
P04	14/06/2024	LAYOUT UPDATED	RL	NG	CB
P03	16/04/2024	DESIGN FIX 2C	RL	NG	CB
P02	06/03/2024	DESIGN FIX 2B	RL	NG	CB
P01	15/11/2023	DESIGN FIX A	RL	NG	CB

This drawing should not be relied on or used in circumstances other than those for which it was originally prepared and for which Sweco UK Limited was commissioned. Sweco UK Limited accepts no responsibility for this drawing to any party other than the person by whom it was commissioned. Any party which breaches the provisions of this disclaimer shall indemnify Sweco UK Limited for all loss or damage arising therefrom. COPYRIGHT © Sweco 2022

2nd Floor, Quay 2
139 Fountainbridge
Edinburgh
EH3 9QG
Tel: +44 (0)131 550 6300
Web: www.sweco.co.uk



Client

TRANSMISSION

Project Title
**FANELLAN
400kV SWITCHING STATION AND
HVDC CONVERTOR STATION**


Drawing Title
**FENCING LAYOUT
SHEET 1 OF 2**

Purpose Of Issue
PRELIMINARY

Status **S5** Status Description **FOR REVIEW AND ACCEPTANCE**

Drawn	Designed	Checked	Approved
RL	RL	NG	CB
Sheet Size A1	Scale 1:2000	Sweco Ref 65209842	Revision P06

Drawing Number
LT459-SWE-XX-XX-D-X-0301

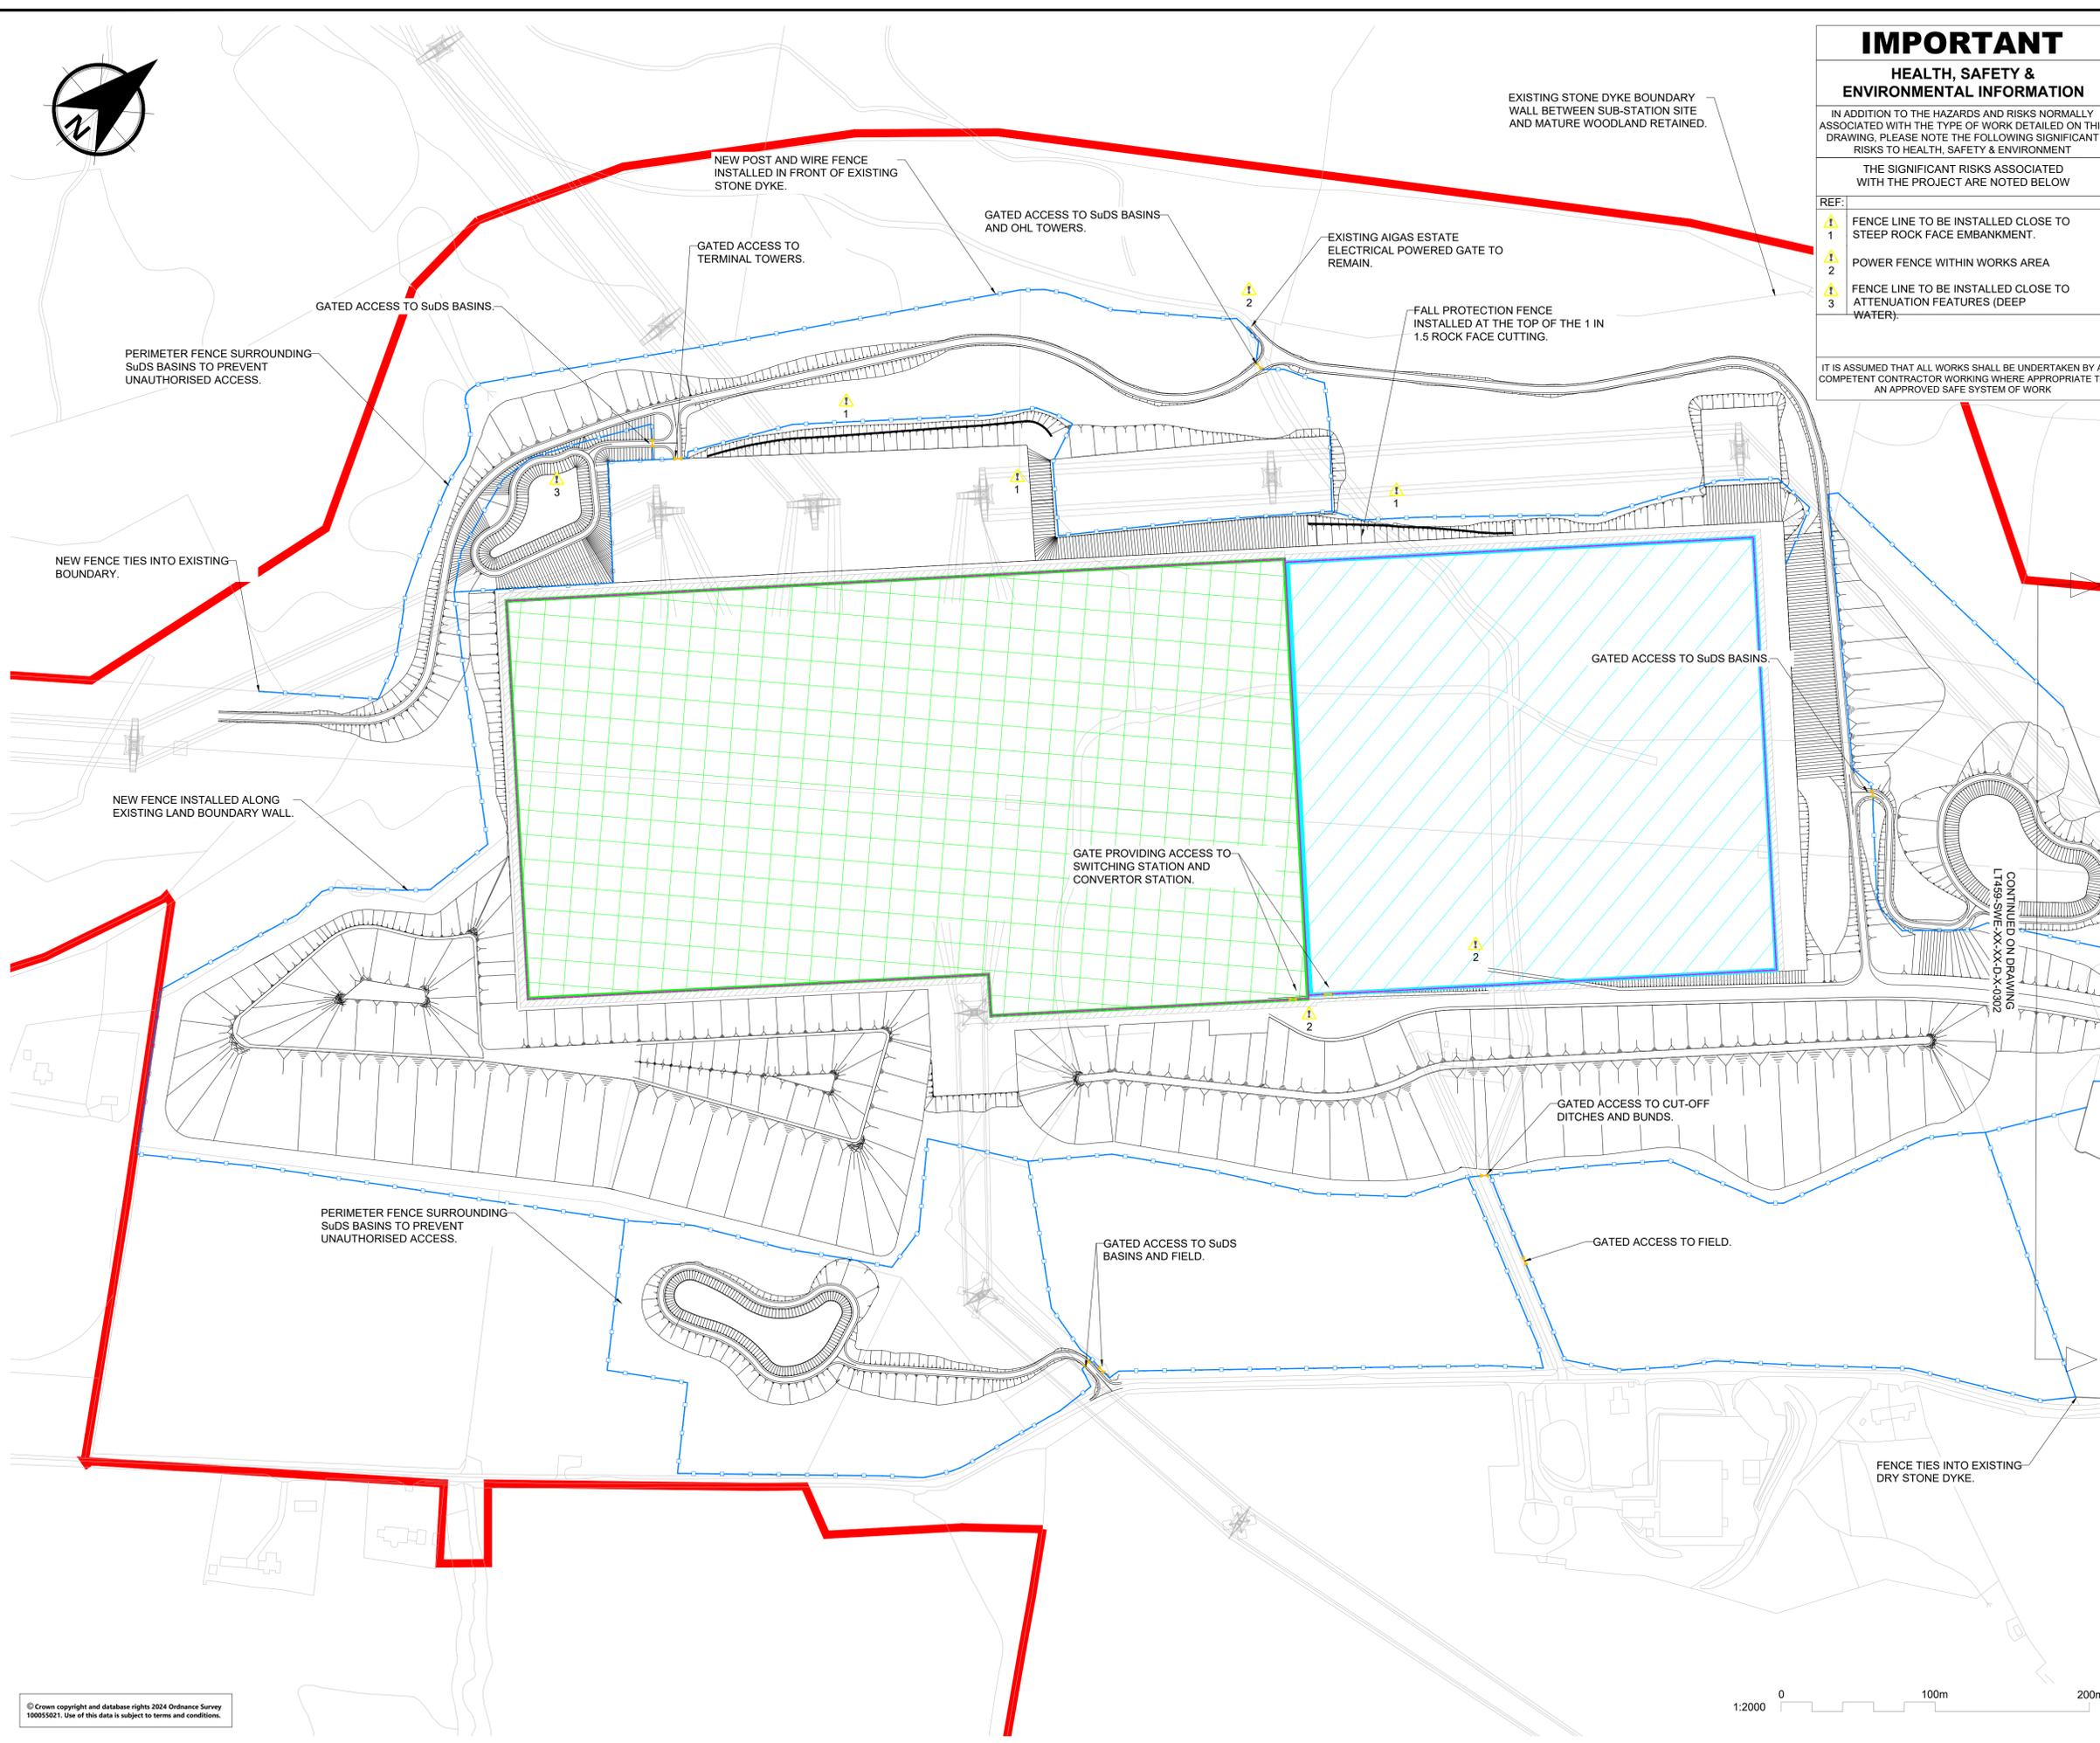

© Crown copyright and database rights 2024 Ordnance Survey 10005521. Use of this data is subject to terms and conditions.