


- ### Legend
- Proposed Ground Investigation - Slit Trench locations
  - Proposed Ground Investigation - Borehole locations
  - Proposed tower location (S4)
  - Proposed OHL (Section 4)
  - Existing OHL to be removed
  - Proposed new access
  - Proposed temporary spur to tower
  - Proposed temporary access
  - Existing acces to be upgraded
  - Existing access

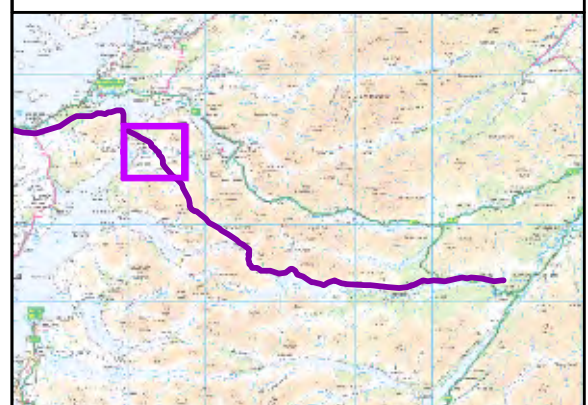

Reproduced by permission of Ordnance Survey on behalf of HMSO.  
Crown copyright and database right 2024 all rights reserved.  
Ordnance Survey Licence number 0100019808.


Project No: LT0000091  
Project: Skye Reinforcement Project - s37

Title: Skye Reinforcement - Proposed OHL  
Balfour Beatty Bridge Ground Investigation Works  
Section 4 & 5

Drawn by: DWMT Date: 27/09/2024


Drawing: LT000091\_ENV\_032\_1

Scale @ A3: 1:25,000

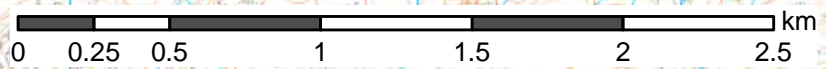


180000m.E 81 82 83 84 85 86 87



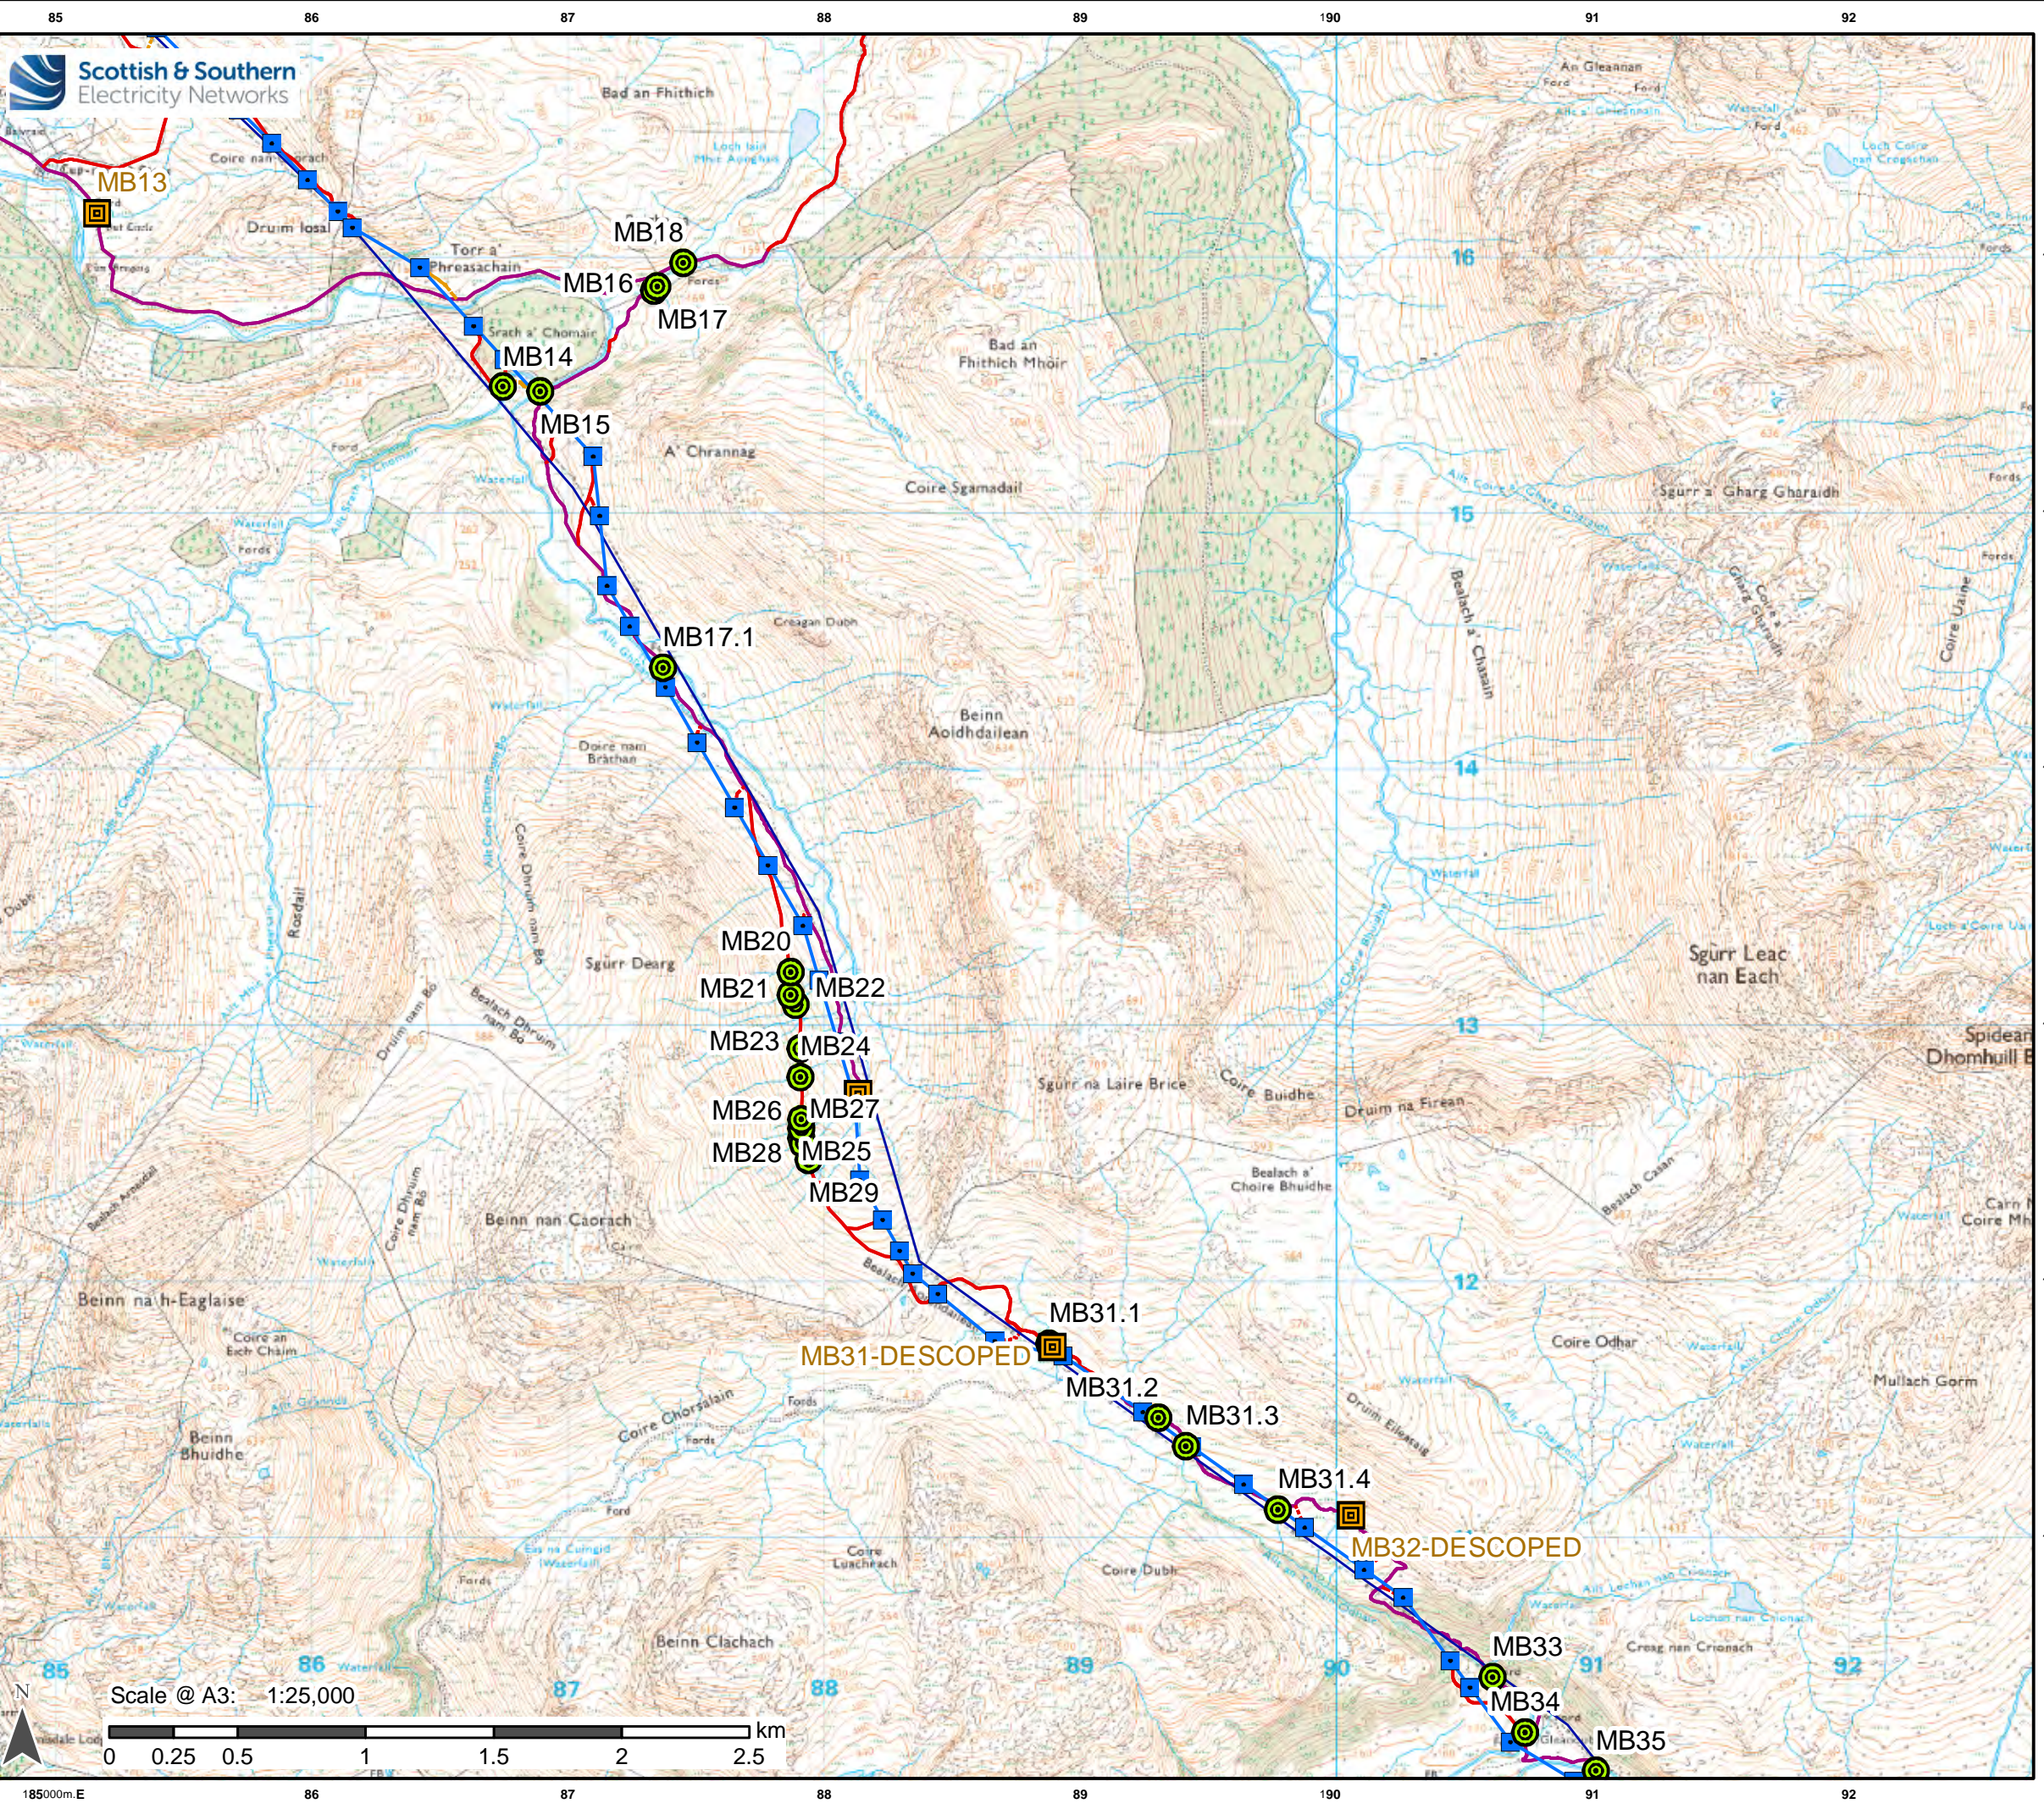

- ### Legend
- Proposed Ground Investigation - Slit Trench locations
  - Proposed Ground Investigation - Borehole locations
  - Proposed tower location (S4)
  - Proposed OHL (Section 4)
  - Existing OHL to be removed
  - Proposed new access
  - Proposed temporary spur to tower
  - Proposed temporary access
  - Existing acces to be upgraded

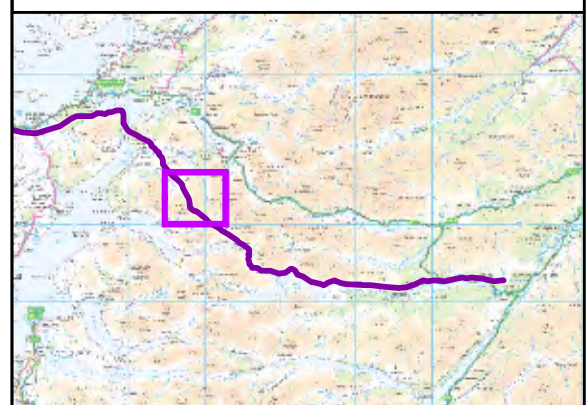

Reproduced by permission of Ordnance Survey on behalf of HMSO.  
 Crown copyright and database right 2024 all rights reserved.  
 Ordnance Survey Licence number 0100019808.

Project No: LT0000091  
 Project: Skye Reinforcement Project - s37

Title: Skye Reinforcement - Proposed OHL  
 Balfour Beatty Bridge Ground Investigation Works  
 Section 4 & 5

Drawn by: DWMT  
 Date: 27/09/2024


Drawing: LT000091\_ENV\_032\_1

811000m.N  
 85 86 87 88 89 90 91 92  
 16  
 15  
 14  
 13  
 12  
 11



185000m.E



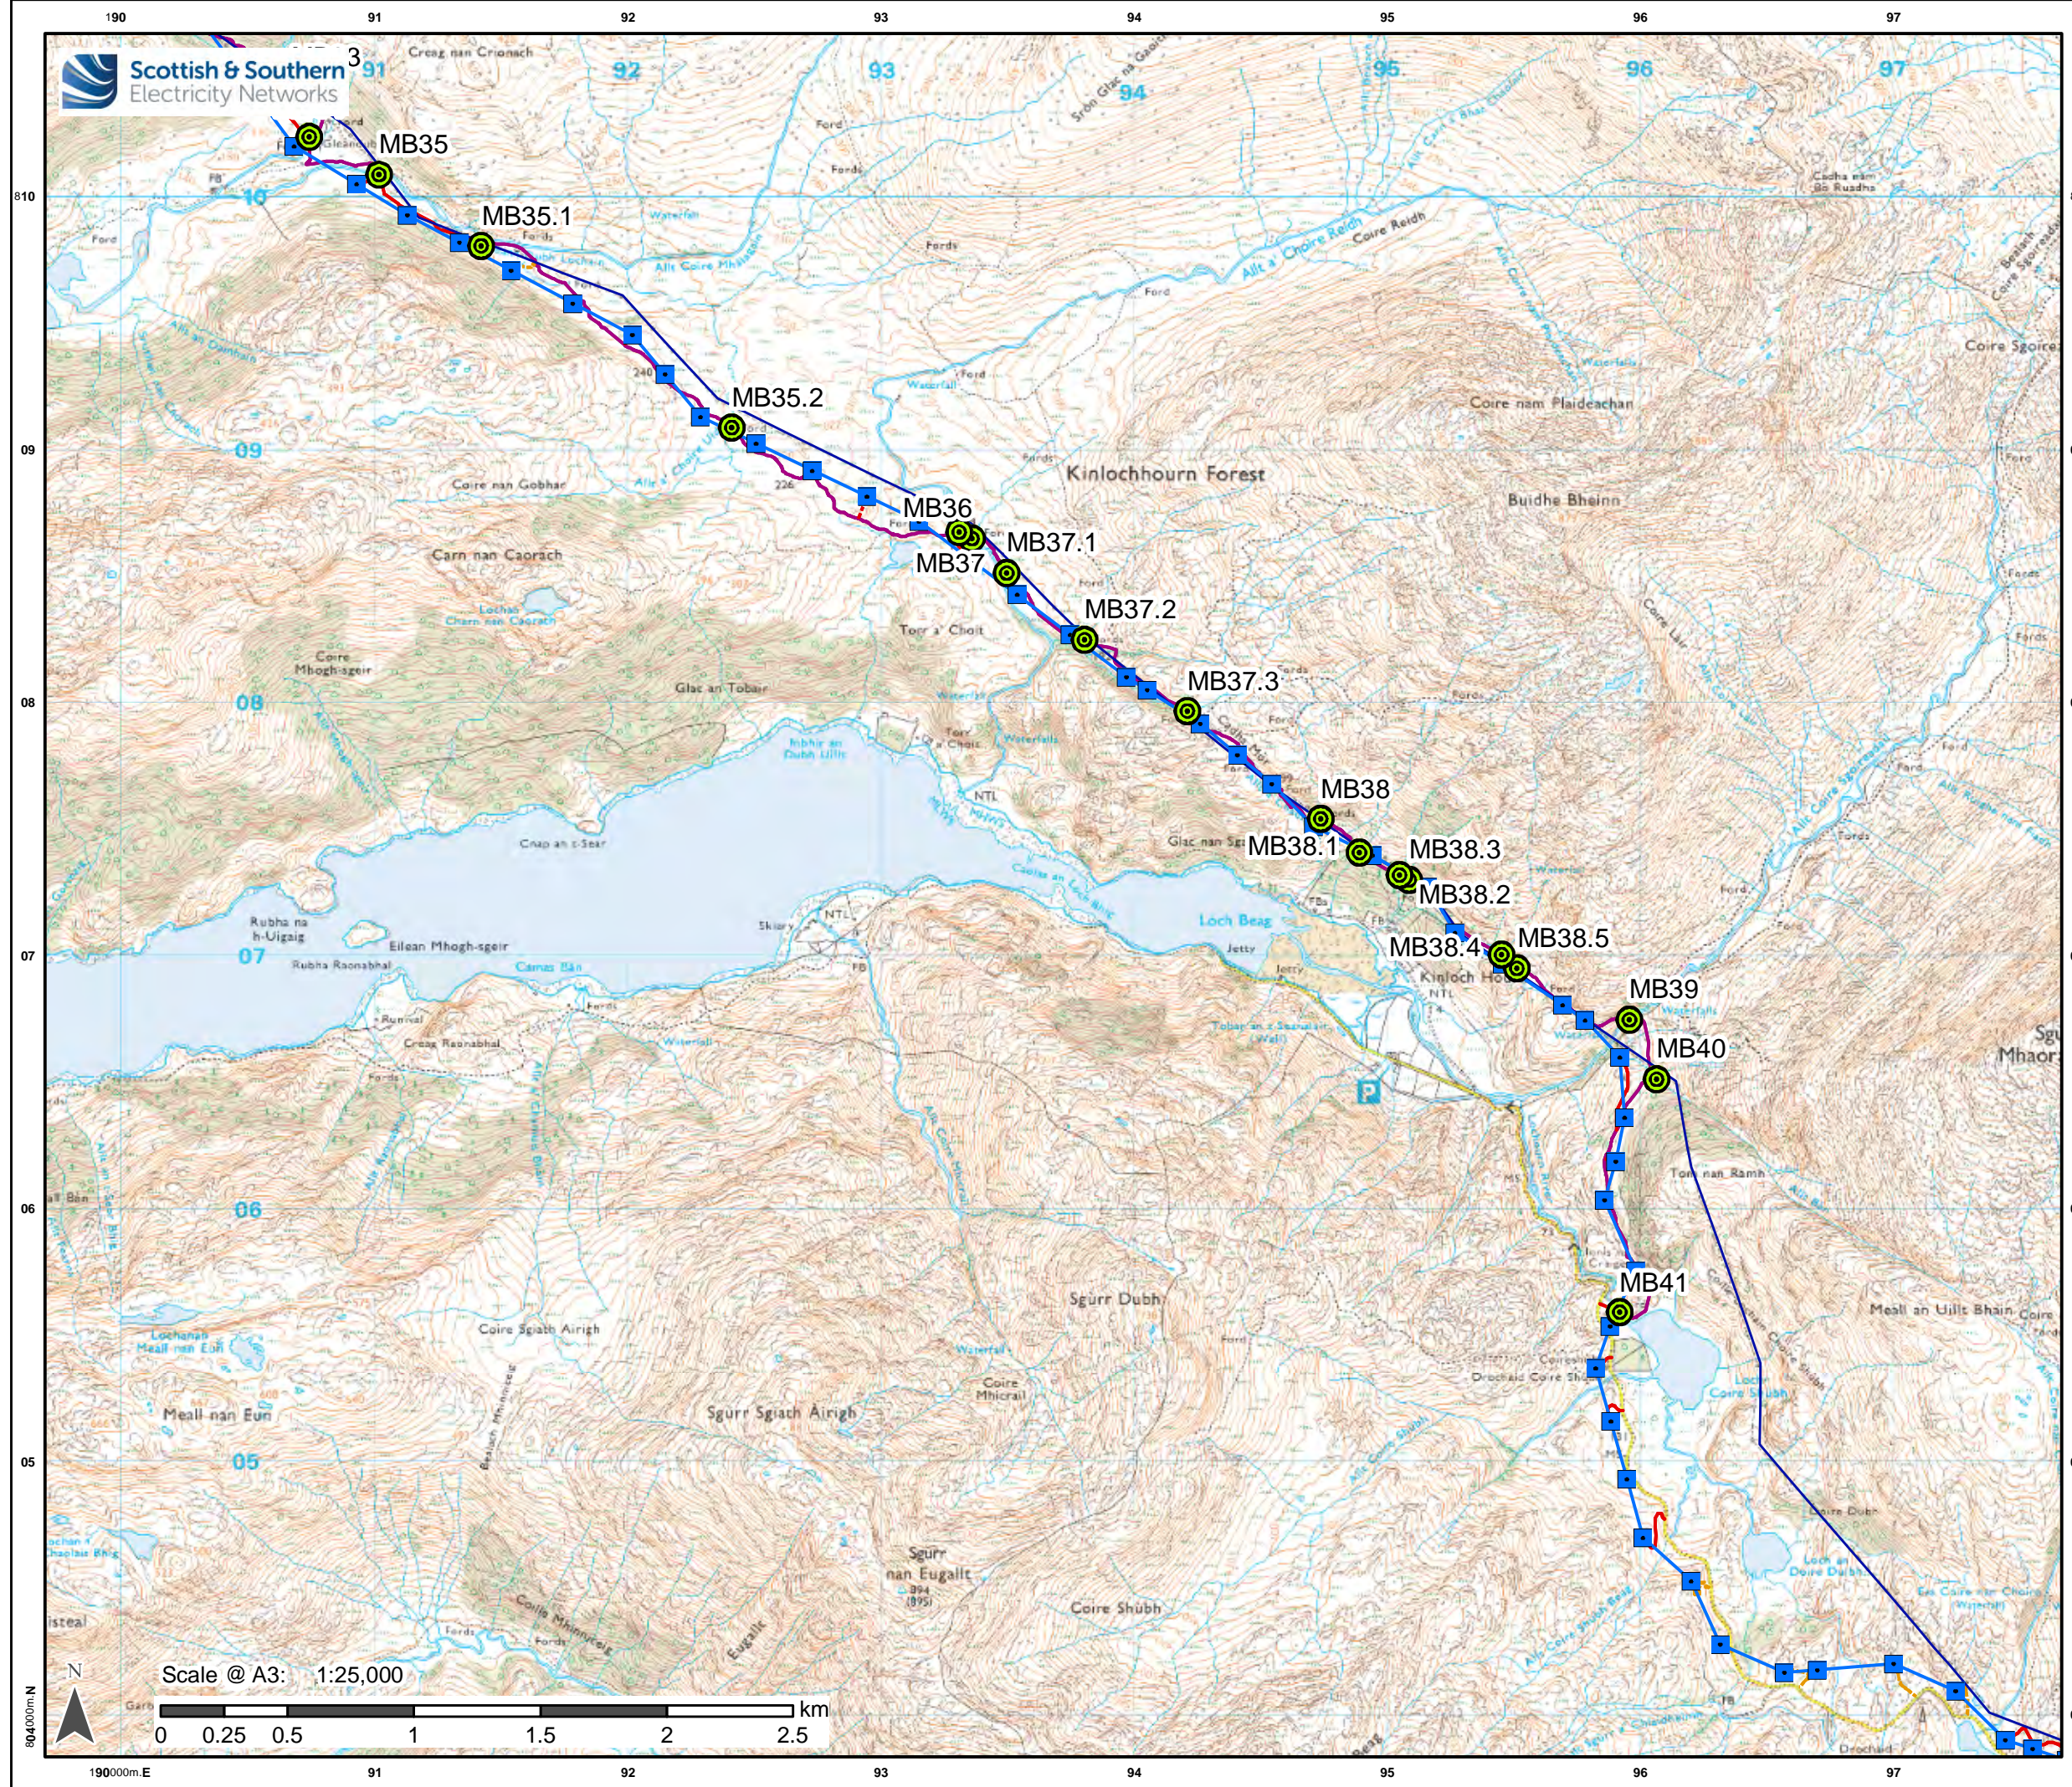

- Legend**
- Proposed Ground Investigation - Borehole locations
  - Proposed tower location (S4)
  - Proposed OHL (Section 4)
  - Existing OHL to be removed
  - Proposed new access
  - Proposed temporary spur to tower
  - Proposed temporary access
  - Existing acces to be upgraded



Reproduced by permission of Ordnance Survey on behalf of HMSO.  
Crown copyright and database right 2024 all rights reserved.  
Ordnance Survey Licence number 0100019808.

Project No: LT0000091  
Project: Skye Reinforcement Project - s37

Title: Skye Reinforcement - Proposed OHL  
Balfour Beatty Bridge Ground Investigation Works  
Section 4 & 5


Drawn by: DWMT  
Date: 27/09/2024

Drawing: LT000091\_ENV\_032\_1


Scale @ A3: 1:25,000





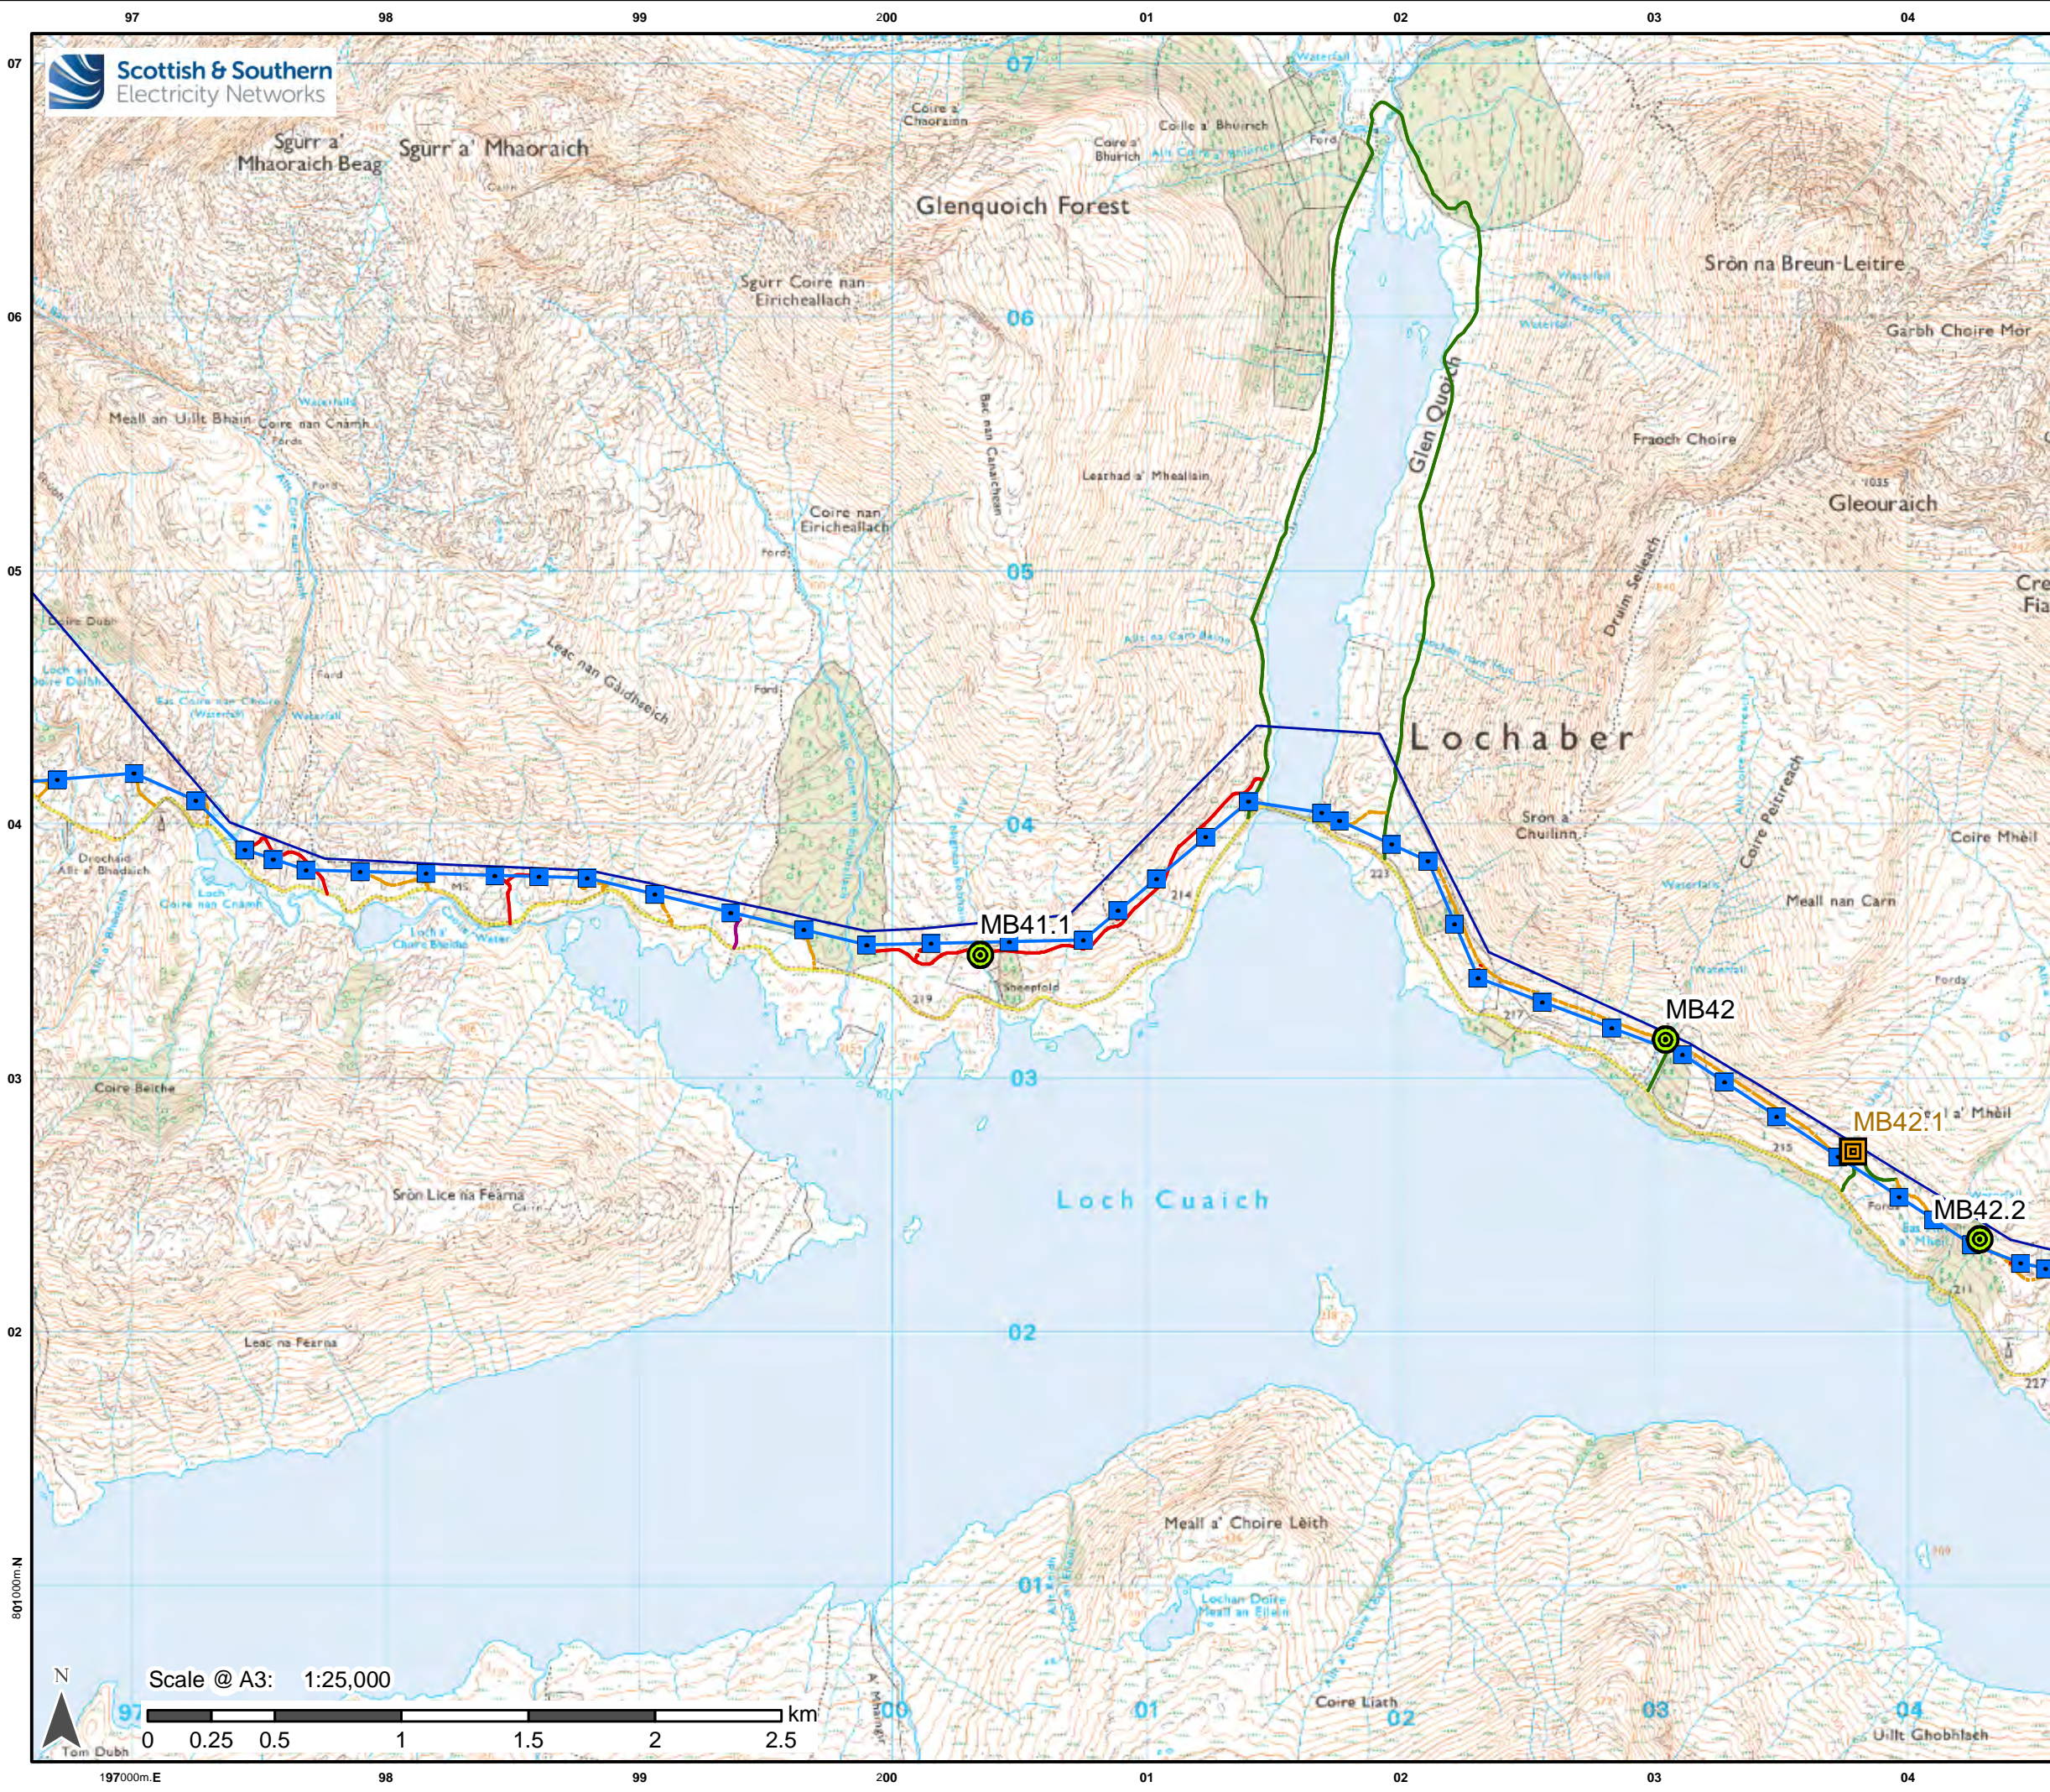

- Legend**
- Proposed Ground Investigation - Slit Trench locations
  - Proposed Ground Investigation - Borehole locations
  - Proposed tower location (S4)
  - Proposed OHL (Section 4)
  - Existing OHL to be removed
  - Proposed new access
  - Proposed temporary spur to tower
  - Proposed temporary access
  - Existing acces to be upgraded
  - Existing access

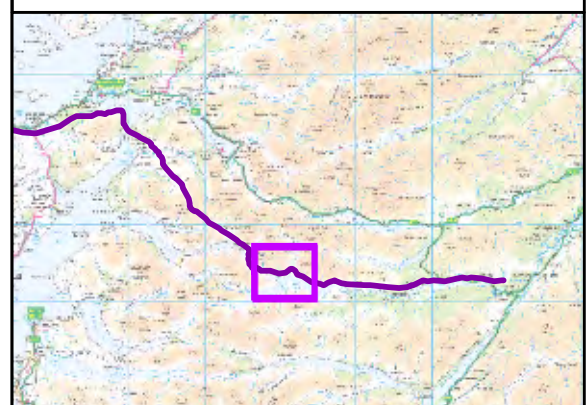


Reproduced by permission of Ordnance Survey on behalf of HMSO.  
Crown copyright and database right 2024 all rights reserved.  
Ordnance Survey Licence number 0100019808.

Project No: LT0000091  
Project: Skye Reinforcement Project - s37

Title: Skye Reinforcement - Proposed OHL  
Balfour Beatty Bridge Ground Investigation Works  
Section 4 & 5

Drawn by: DWMT Date: 27/09/2024


Drawing: LT000091\_ENV\_032\_1

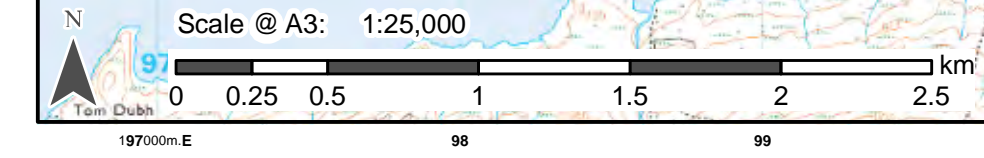





- Legend**
- Proposed Ground Investigation - Slit Trench locations
  - Proposed Ground Investigation - Borehole locations
  - Proposed tower location (S4)
  - Proposed tower location (S5)
  - Proposed OHL (Section 4)
  - Proposed OHL (Section 5)
  - Existing OHL to be removed
  - Proposed temporary spur to tower
  - Proposed temporary access
  - Existing acces to be upgraded

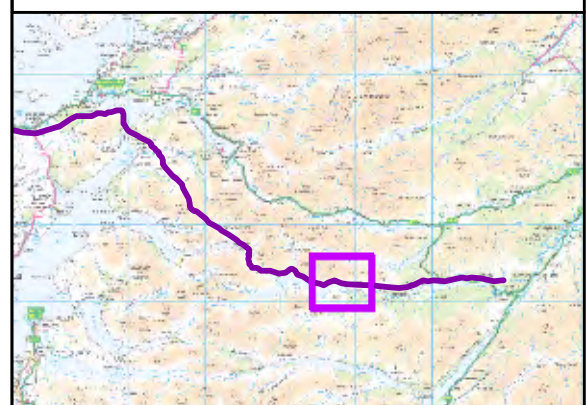


Reproduced by permission of Ordnance Survey on behalf of HMSO.  
Crown copyright and database right 2024 all rights reserved.  
Ordnance Survey Licence number 0100019808.

Project No: LT0000091  
Project: Skye Reinforcement Project - s37


Title: Skye Reinforcement - Proposed OHL  
Balfour Beatty Bridge Ground Investigation Works  
Section 4 & 5

Drawn by: DWMT Date: 27/09/2024



Drawing: LT000091\_ENV\_032\_1

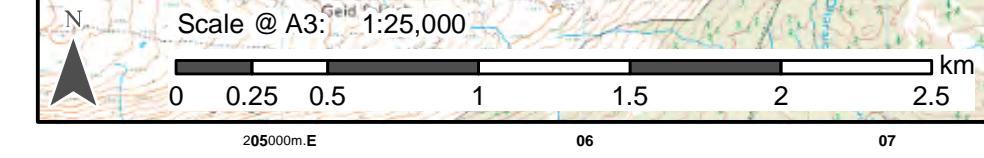



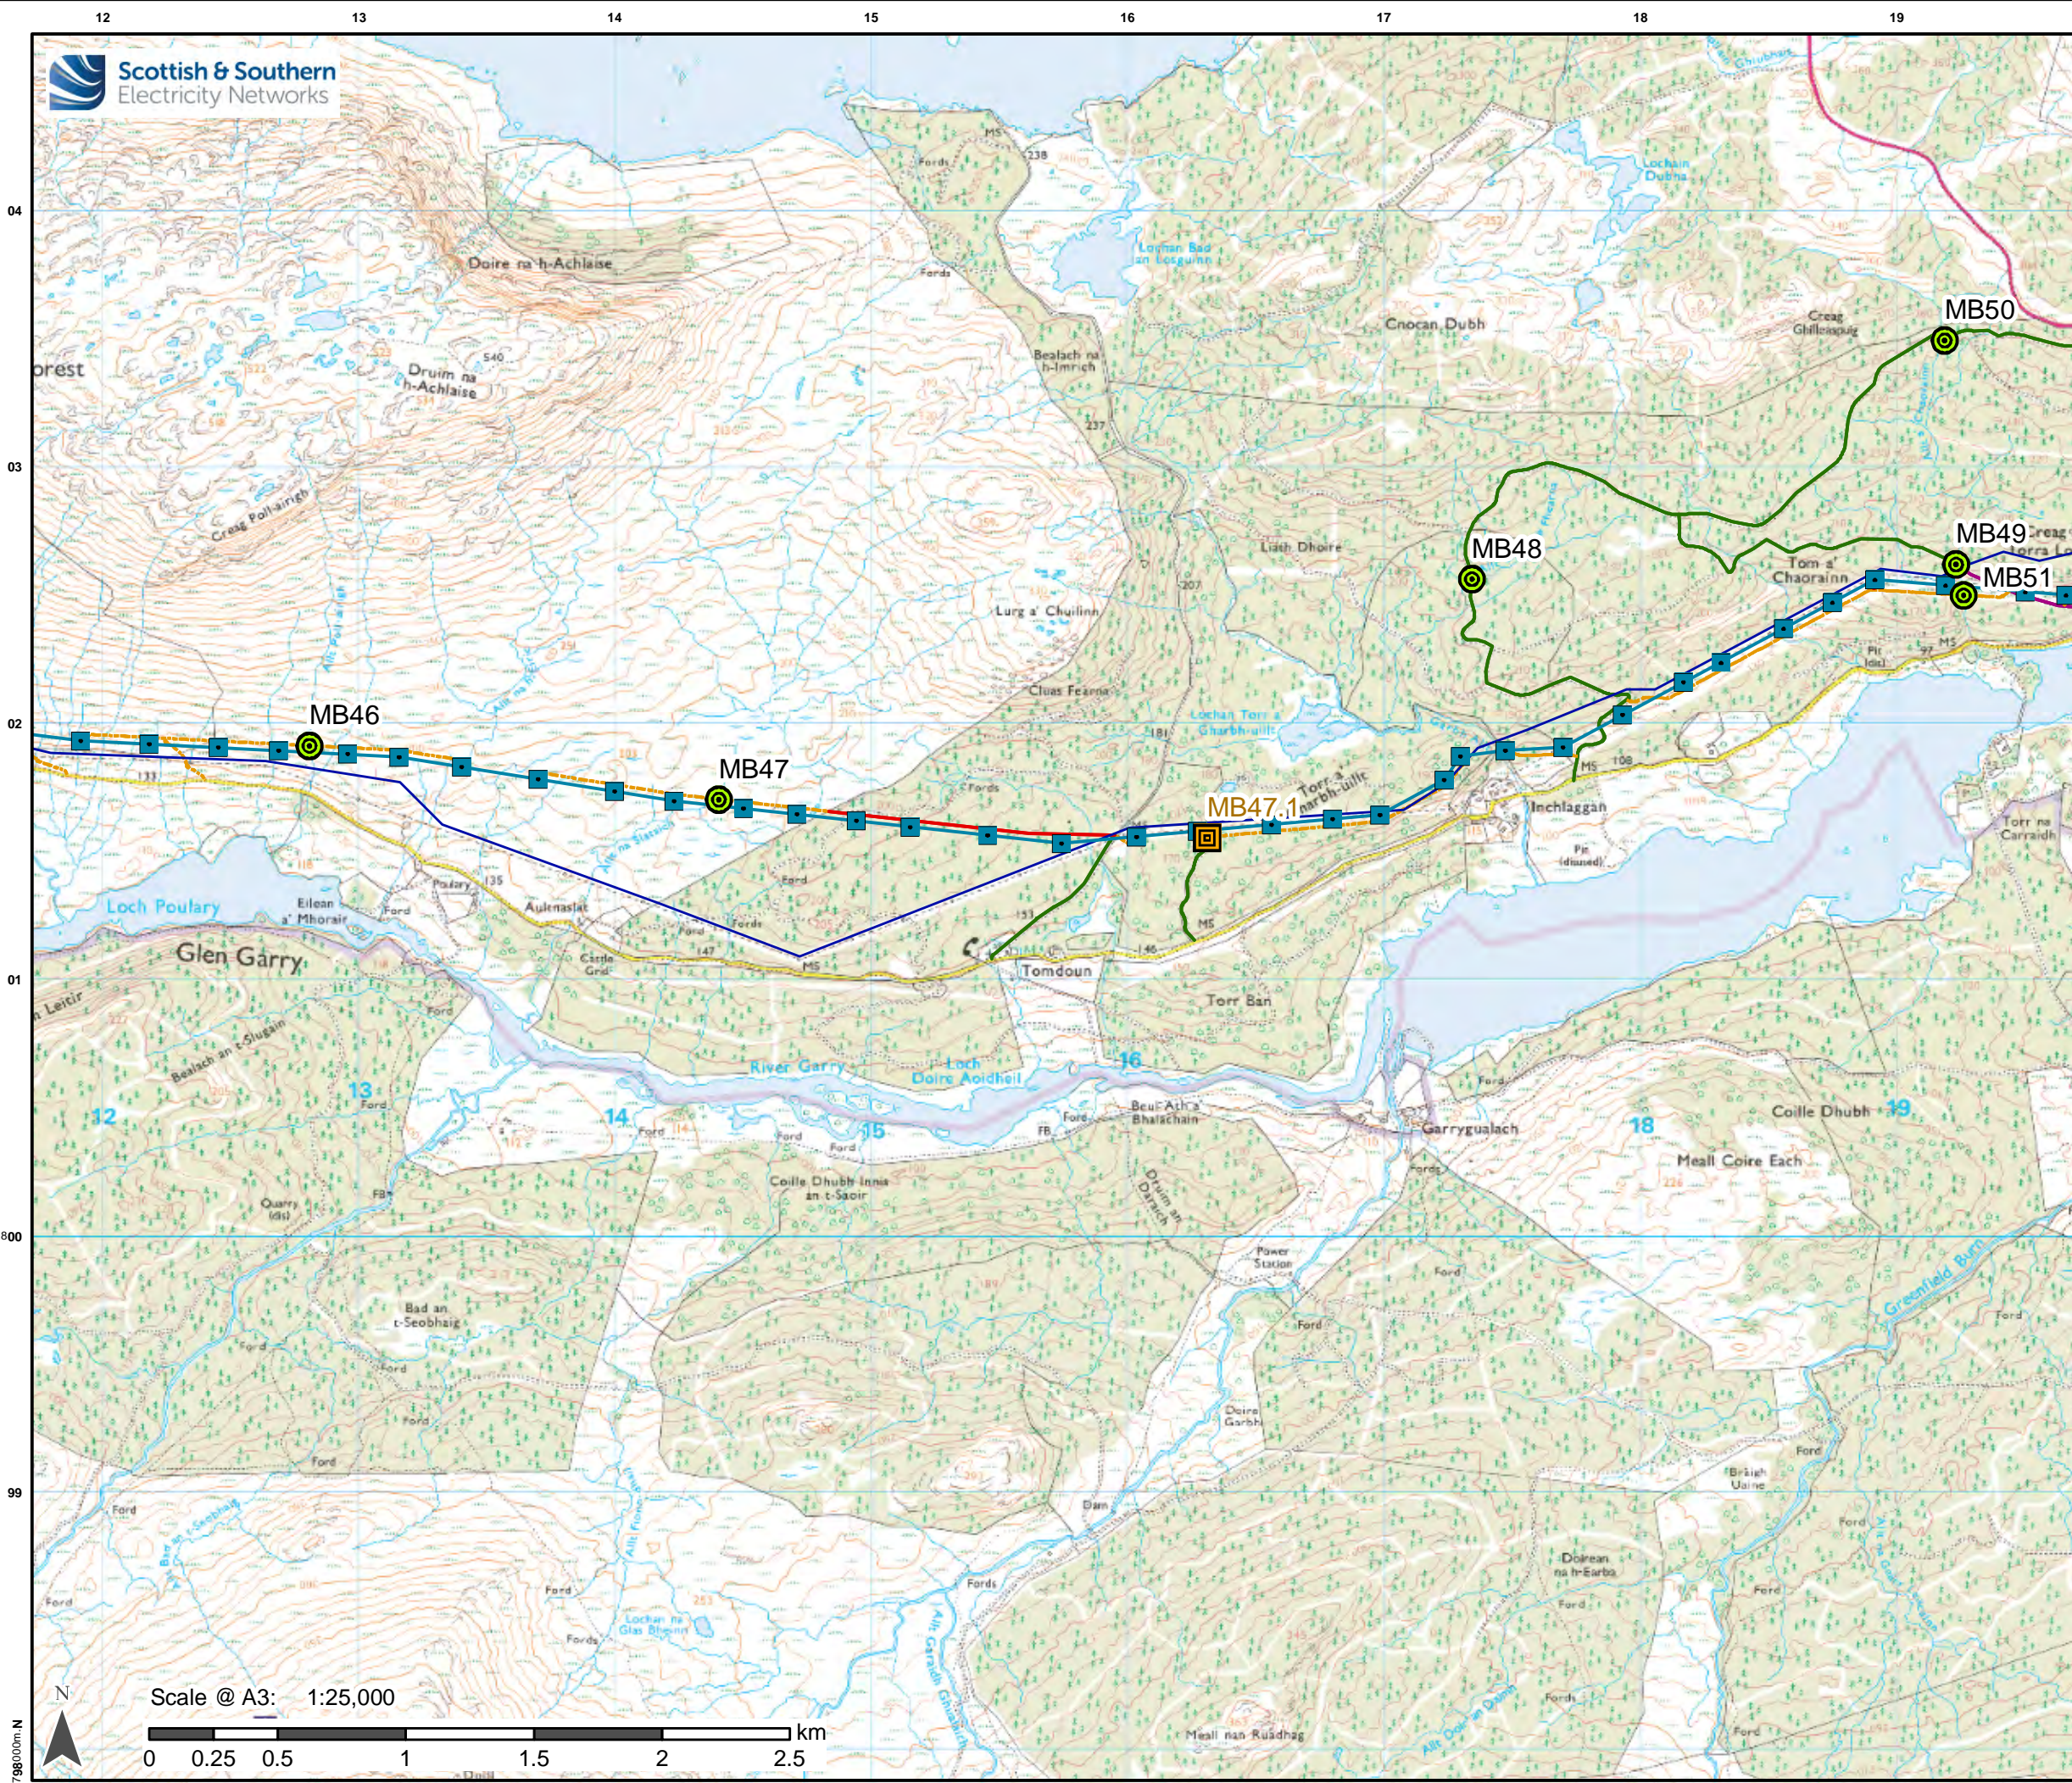

- Legend**
- Proposed Ground Investigation - Slit Trench locations
  - Proposed Ground Investigation - Borehole locations
  - Proposed tower location (S5)
  - Proposed OHL (Section 5)
  - Existing OHL to be removed
  - Proposed new access
  - Proposed temporary spur to tower
  - Proposed temporary access
  - Existing acces to be upgraded
  - Existing access

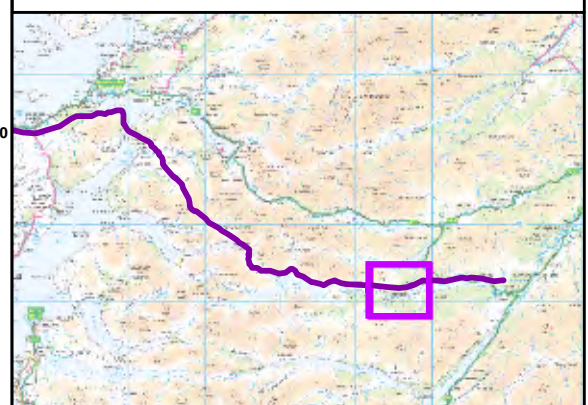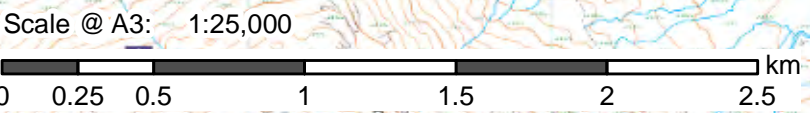

Reproduced by permission of Ordnance Survey on behalf of HMSO.  
Crown copyright and database right 2024 all rights reserved.  
Ordnance Survey Licence number 0100019808.


Project No: LT0000091  
Project: Skye Reinforcement Project - s37

Title: Skye Reinforcement - Proposed OHL  
Balfour Beatty Bridge Ground Investigation Works  
Section 4 & 5


Drawn by: DWMT Date: 27/09/2024

Drawing: LT000091\_ENV\_032\_1



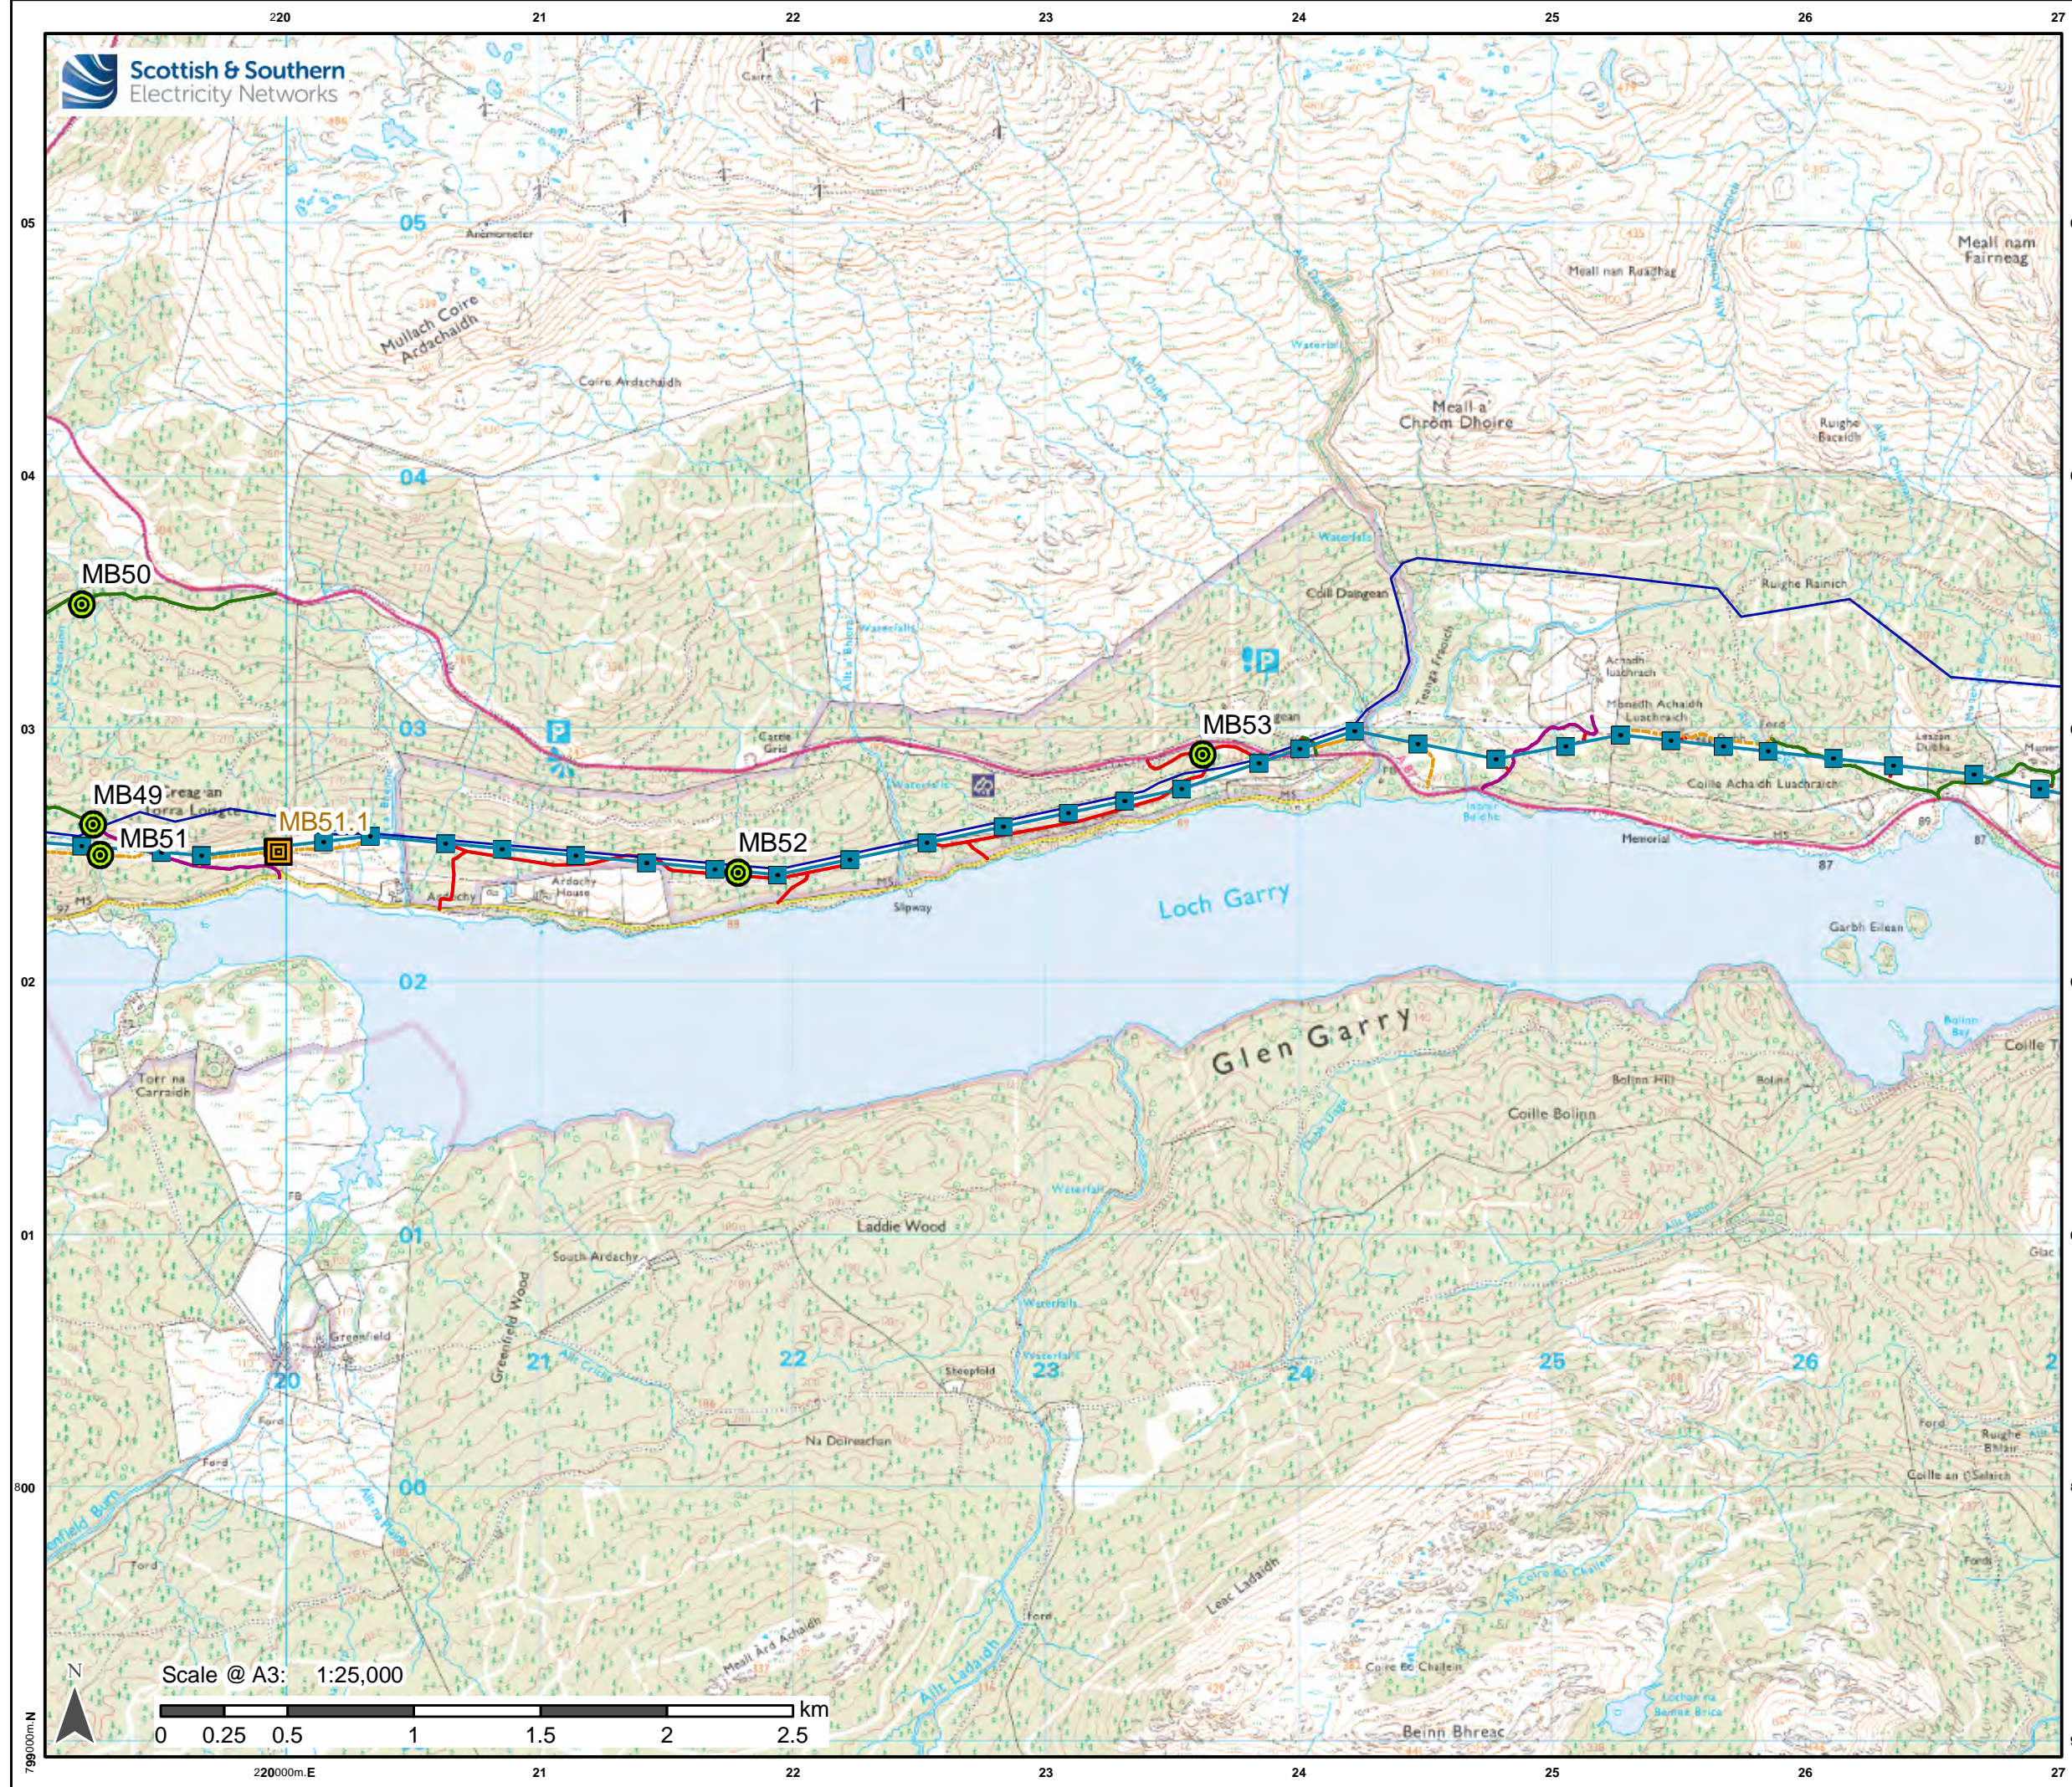

- Legend**
- Proposed Ground Investigation - Slit Trench locations
  - Proposed Ground Investigation - Borehole locations
  - Proposed tower location (S5)
  - Proposed OHL (Section 5)
  - Existing OHL to be removed
  - Proposed new access
  - Proposed temporary spur to tower
  - Proposed temporary access
  - Existing acces to be upgraded
  - Existing access

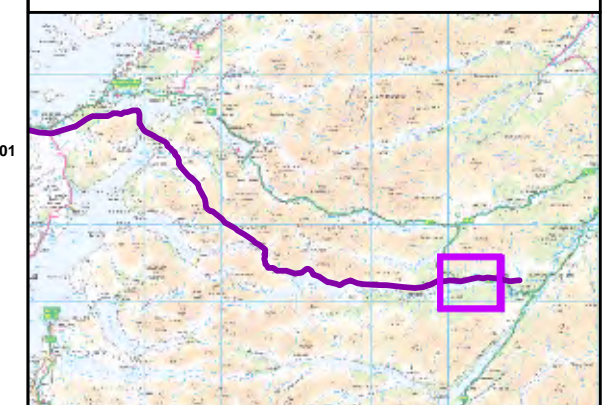


Reproduced by permission of Ordnance Survey on behalf of HMSO.  
Crown copyright and database right 2024 all rights reserved.  
Ordnance Survey Licence number 0100019808.

Project No: LT0000091  
Project: Skye Reinforcement Project - s37

Title: Skye Reinforcement - Proposed OHL  
Balfour Beatty Bridge Ground Investigation Works  
Section 4 & 5

Drawn by: DWMT Date: 27/09/2024


Drawing: LT000091\_ENV\_032\_1

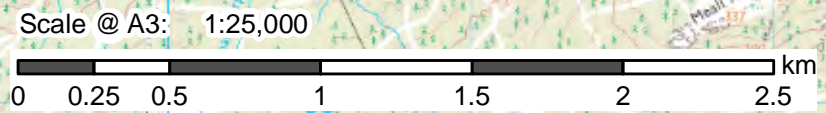

799000m N

220000m E 21 22 23 24 25 26 27



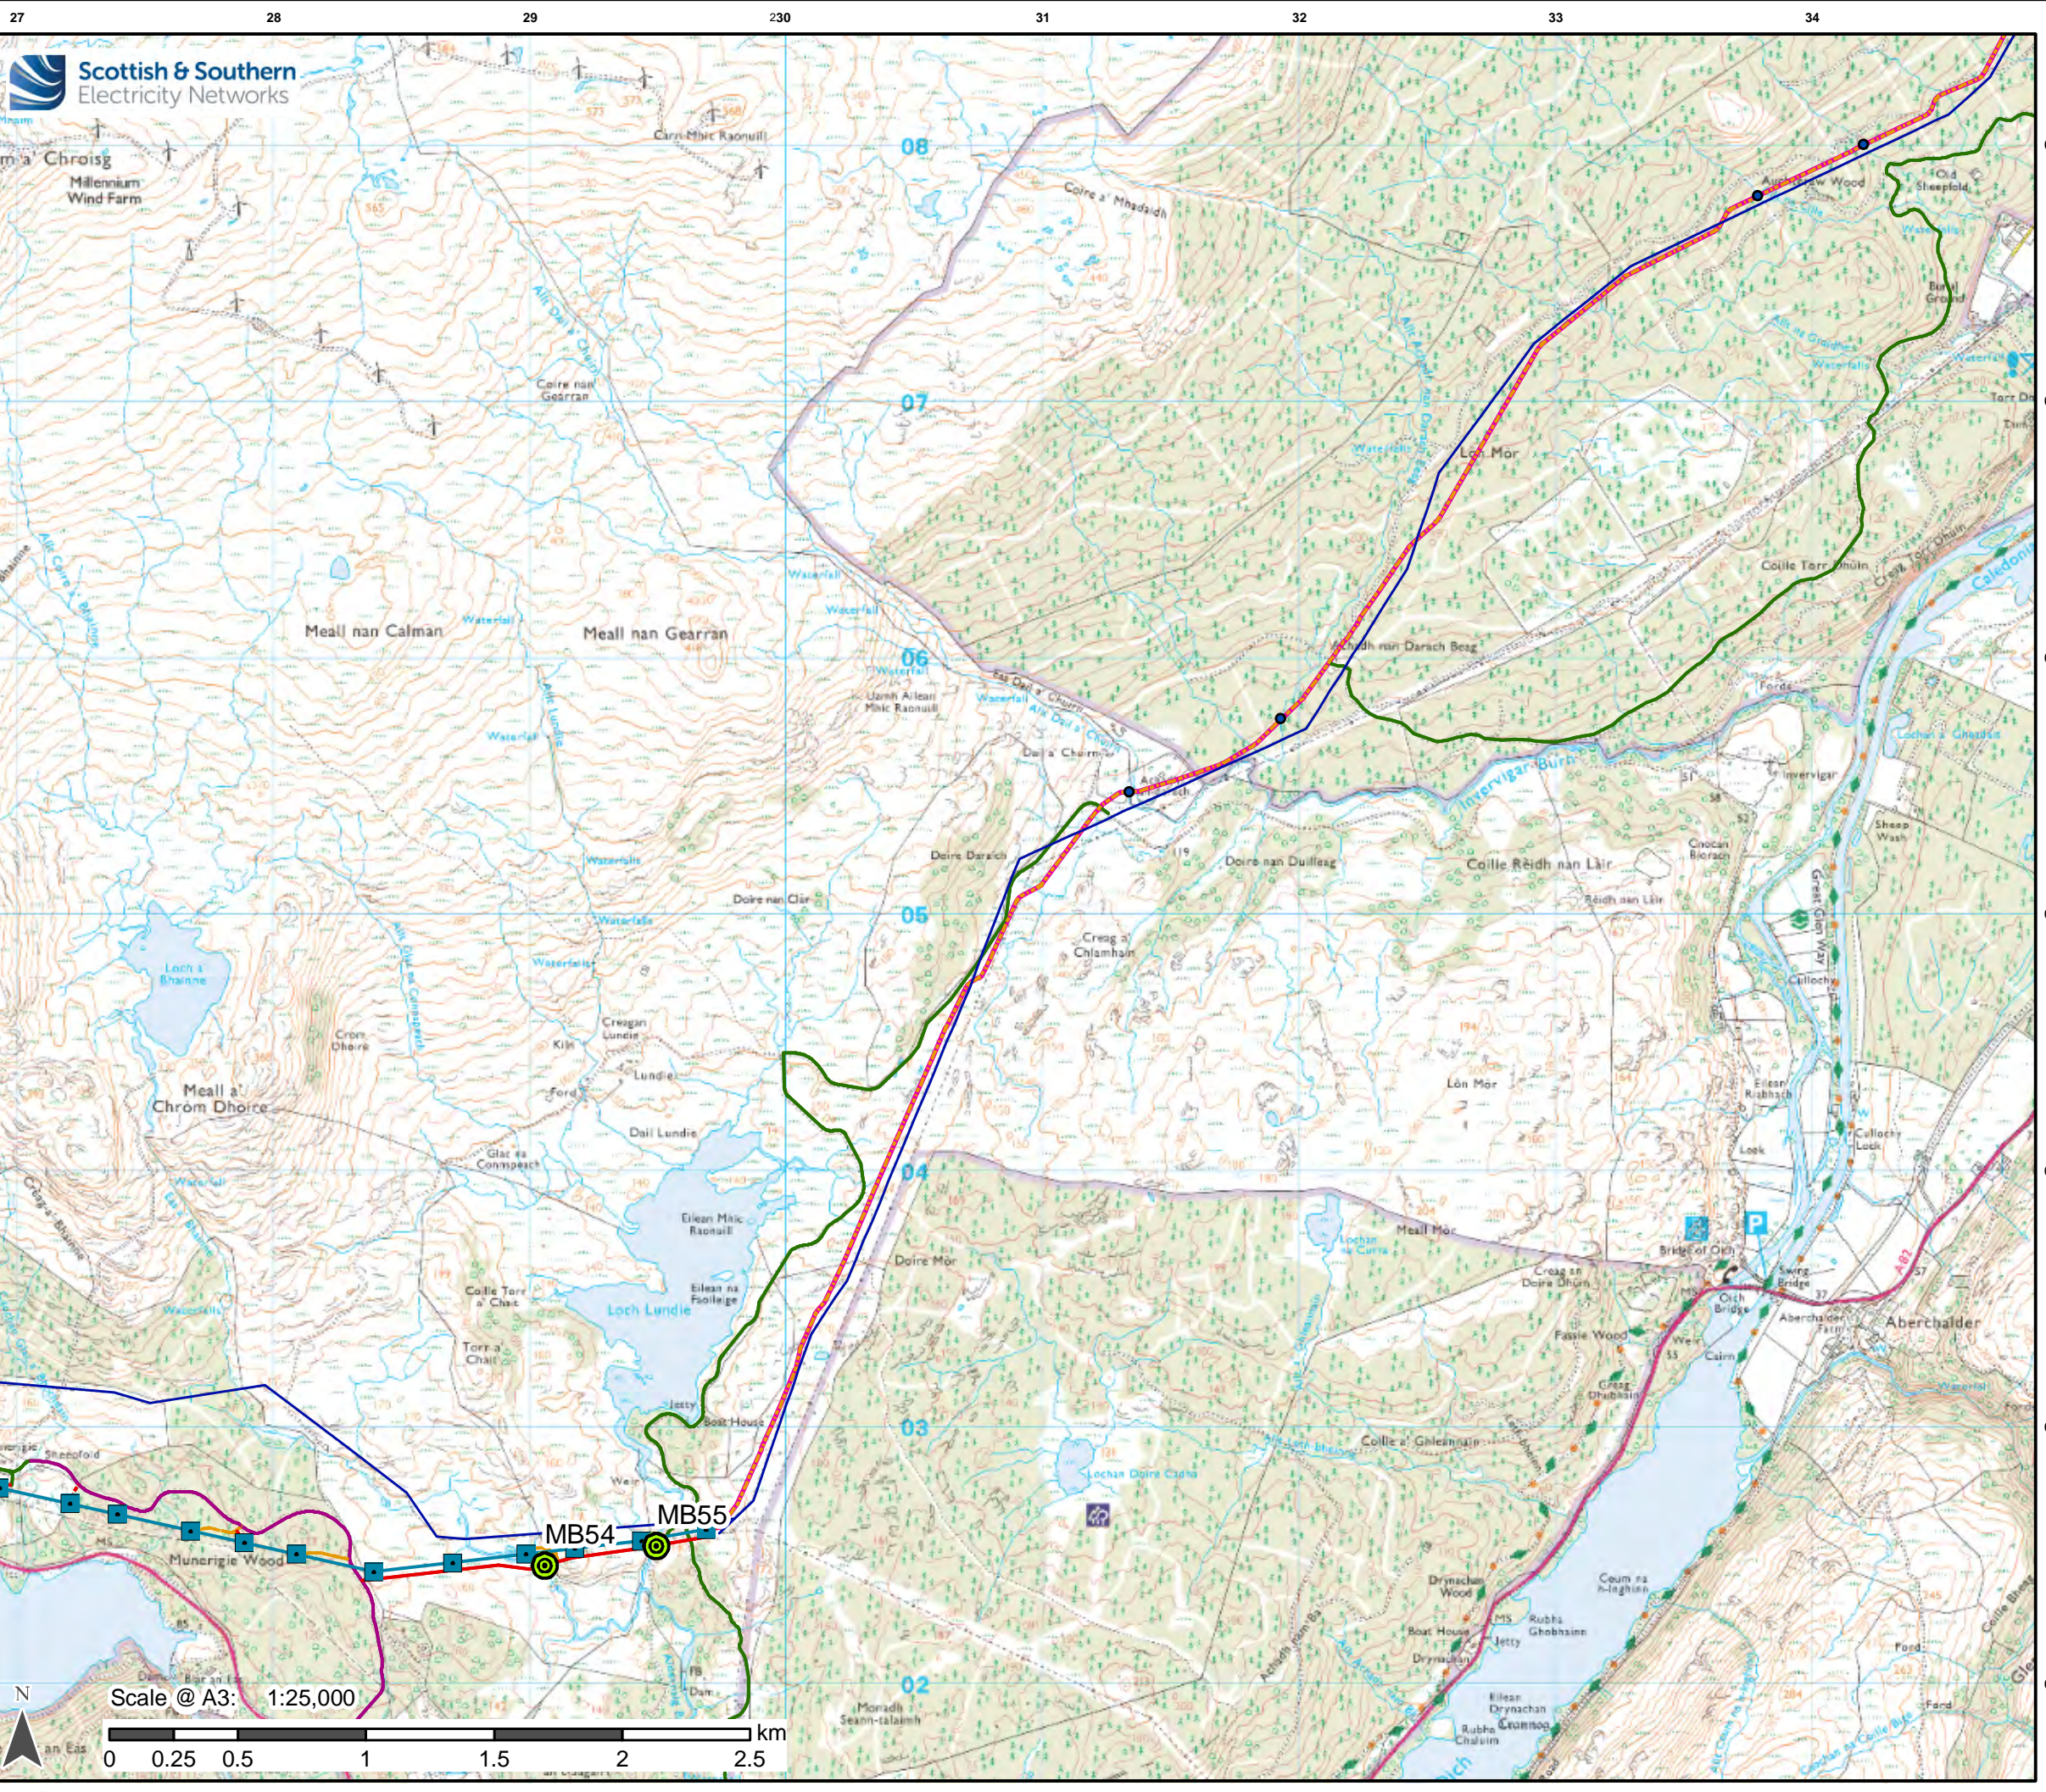

- Legend**
- Proposed Ground Investigation - Borehole locations
  - Proposed tower location (S5)
  - AL\_S6\_HDD-Crossings\_220404\_Symbol
  - Proposed OHL (Section 5)
  - Existing OHL to be removed
  - Proposed new access
  - Proposed temporary spur to tower
  - Proposed temporary access
  - Existing acces to be upgraded
  - Existing access
  - Proposed cable route (S6)
  - SealingEndCompounds\_220419



Reproduced by permission of Ordnance Survey on behalf of HMSO.  
Crown copyright and database right 2024 all rights reserved.  
Ordnance Survey Licence number 0100019808.

Project No: LT0000091  
Project: Skye Reinforcement Project - s37

Title: Skye Reinforcement - Proposed OHL  
Balfour Beatty Bridge Ground Investigation Works  
Section 4 & 5

Drawn by: DWMT Date: 27/09/2024

Drawing: LT000091\_ENV\_032\_1

