



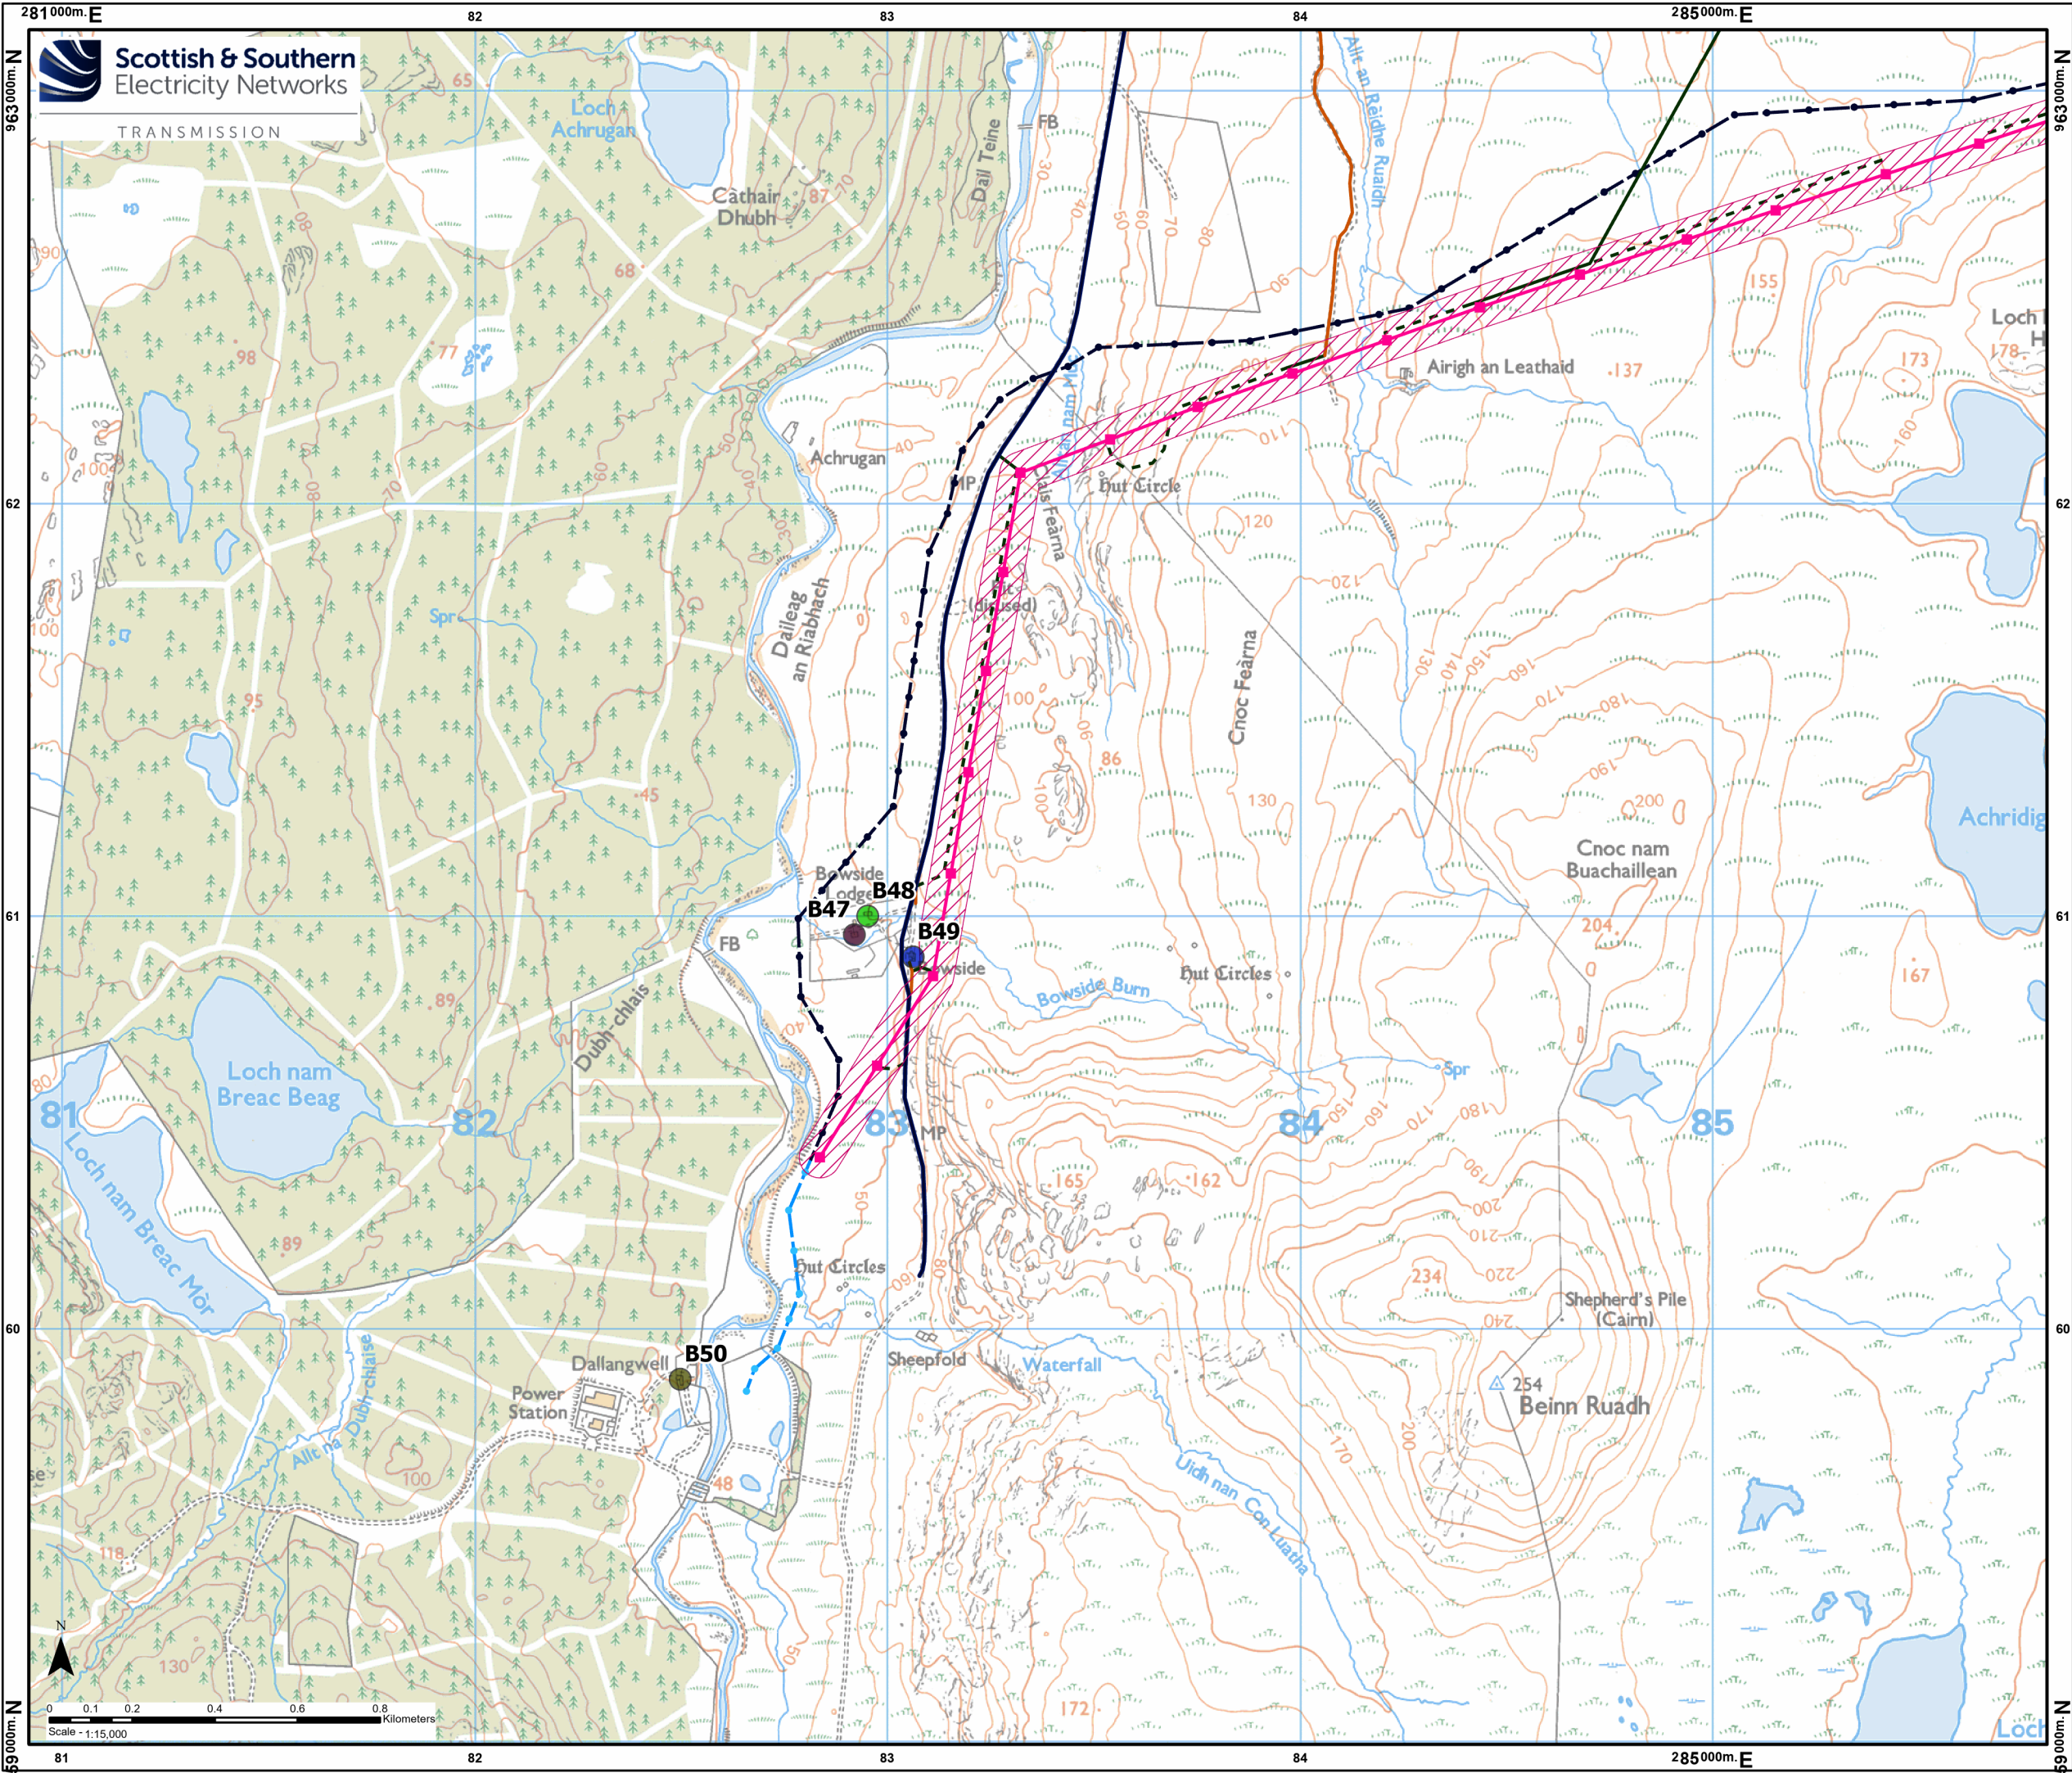

- Legend**
- Proposed Steel Lattice Tower
 - Proposed OHL Alignment
 - Limit of Deviation (OHL)
 - Existing Access Track
 - Existing Access Track (to be upgraded)
 - Proposed Permanent Access Track
 - Proposed Temporary Access Track
 - Existing Wood Pole (H pole) (to be dismantled)
 - Existing 132kV OHL (to be dismantled)
 - Existing Wood Pole (H pole) (to be retained)
 - Existing 132kV OHL (to be retained)

- Visual receptors - buildings**
- B47, Bowside Lodge
 - B48, The Bothy
 - B49, Bowside Cottage (Gamekeepers Cottage)
 - B50, Dallangwell

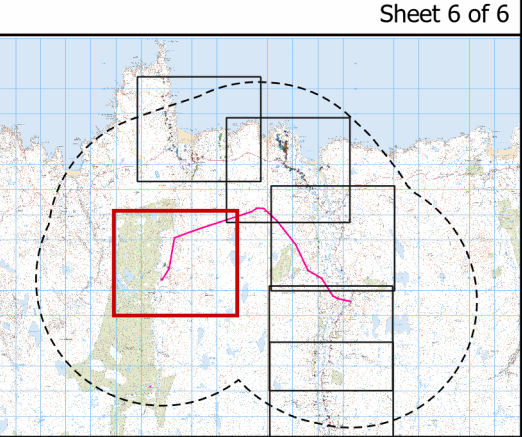

Reproduced by permission of Ordnance Survey on behalf of HMSO. © Crown copyright and database rights 2025 OS AC0000848283. Supplied by: ukmapcentre.com	
Project No: LT560	
Project: Strathy South Wind Farm Grid Connection - EIA Report	
Title: Figure V1-6.4f - Building Based Visual Receptors	
Drawn by: SR	22/01/2025
Drawing: 1269_LT560_LVIA V1-6.4f	