


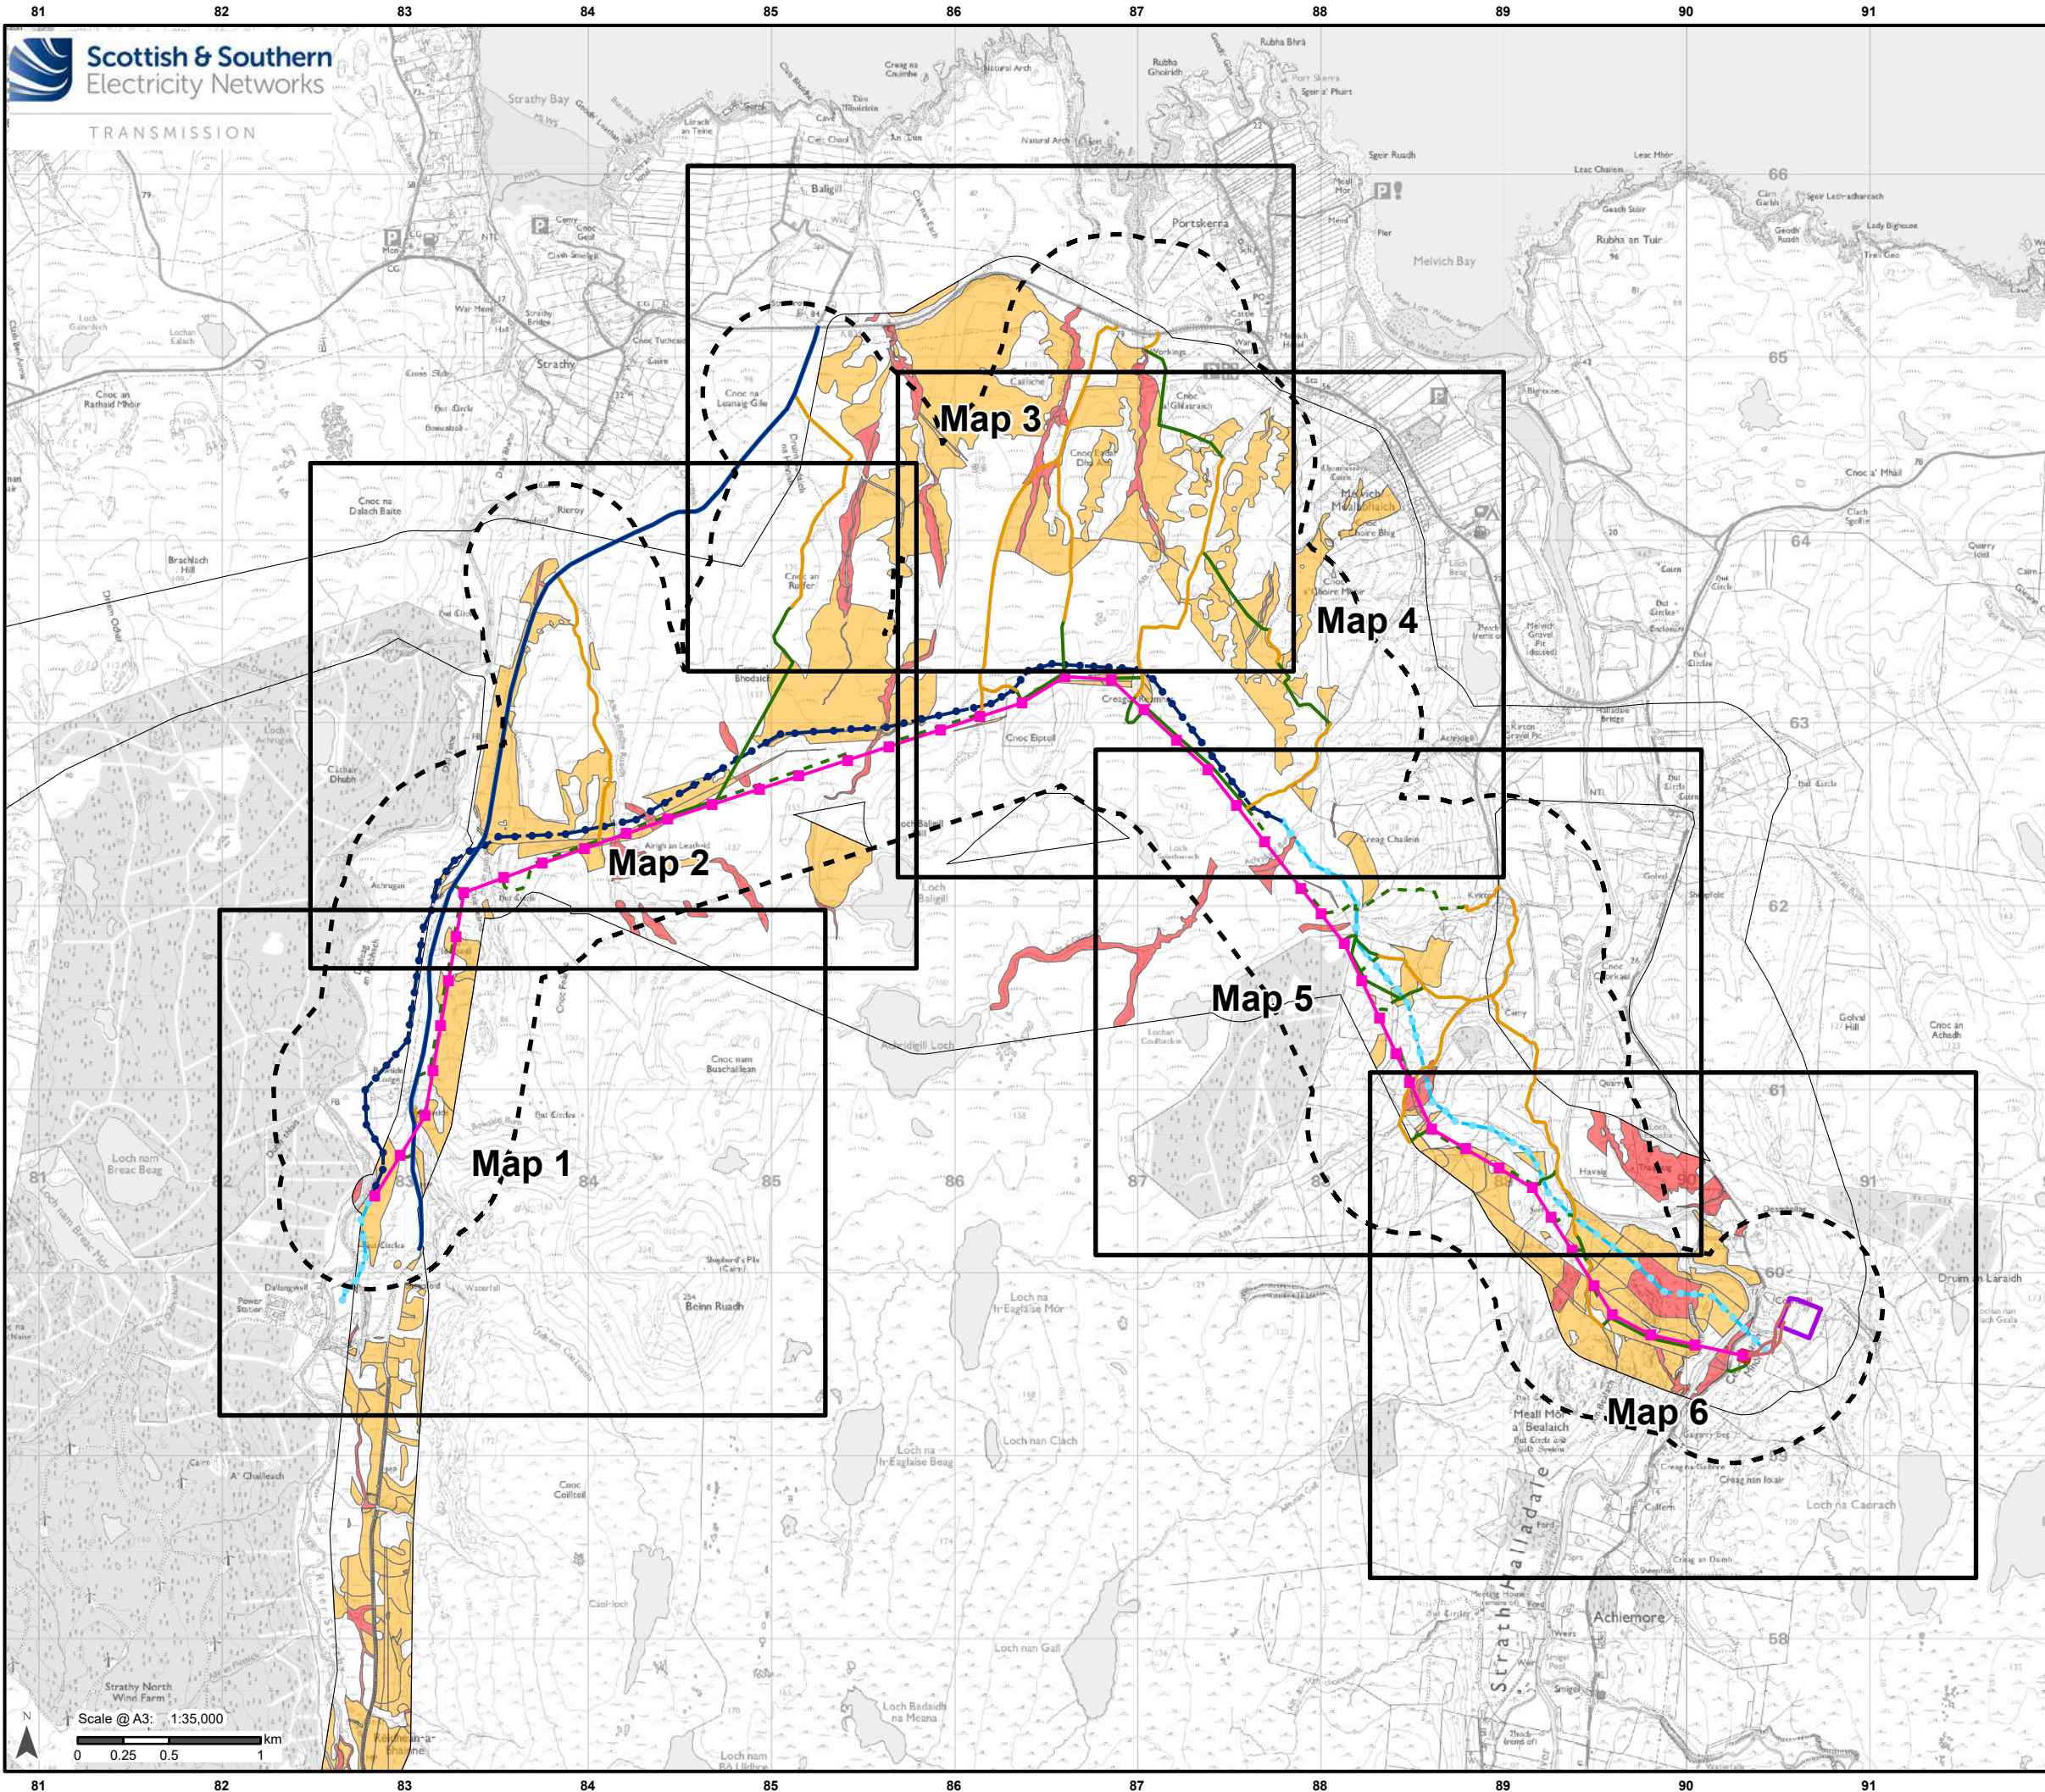

Legend

- Study Area
- Proposed Steel Lattice Tower
- Proposed OHL Alignment
- Proposed Underground Cable (UGC)
- Proposed Cable Sealing End (CSE) Compound
- Existing Access Track
- Existing Access Track (to be upgraded)
- Proposed Permanent Access Track
- Proposed Temporary Access Track
- Connagill 275/132 kV Substation
- Existing Wood Pole (H pole) (to be dismantled)
- Existing 132kV OHL (to be dismantled)
- Existing Wood Pole (H pole) (to be retained)
- Existing 132kV OHL (to be retained)

GWDT

- Potentially Highly Dependent
- Potentially Moderately Dependent

Reproduced by permission of Ordnance Survey on behalf of HMSO.
Crown copyright and database right 2024 all rights reserved.
Ordnance Survey Licence number AC0000848283.
Superficial Geology data obtained via BGS WMS.
Contains British Geological Survey materials © UKRI [2024]


Project No: LT560

Project: Strathly South Wind Farm Grid Connection EIA Report

Title: Figure V1-9.8.1 - GWDT Overview


Drawn by: AA Date: 18/12/2024

Drawing: 428.013137.00001.00089.0

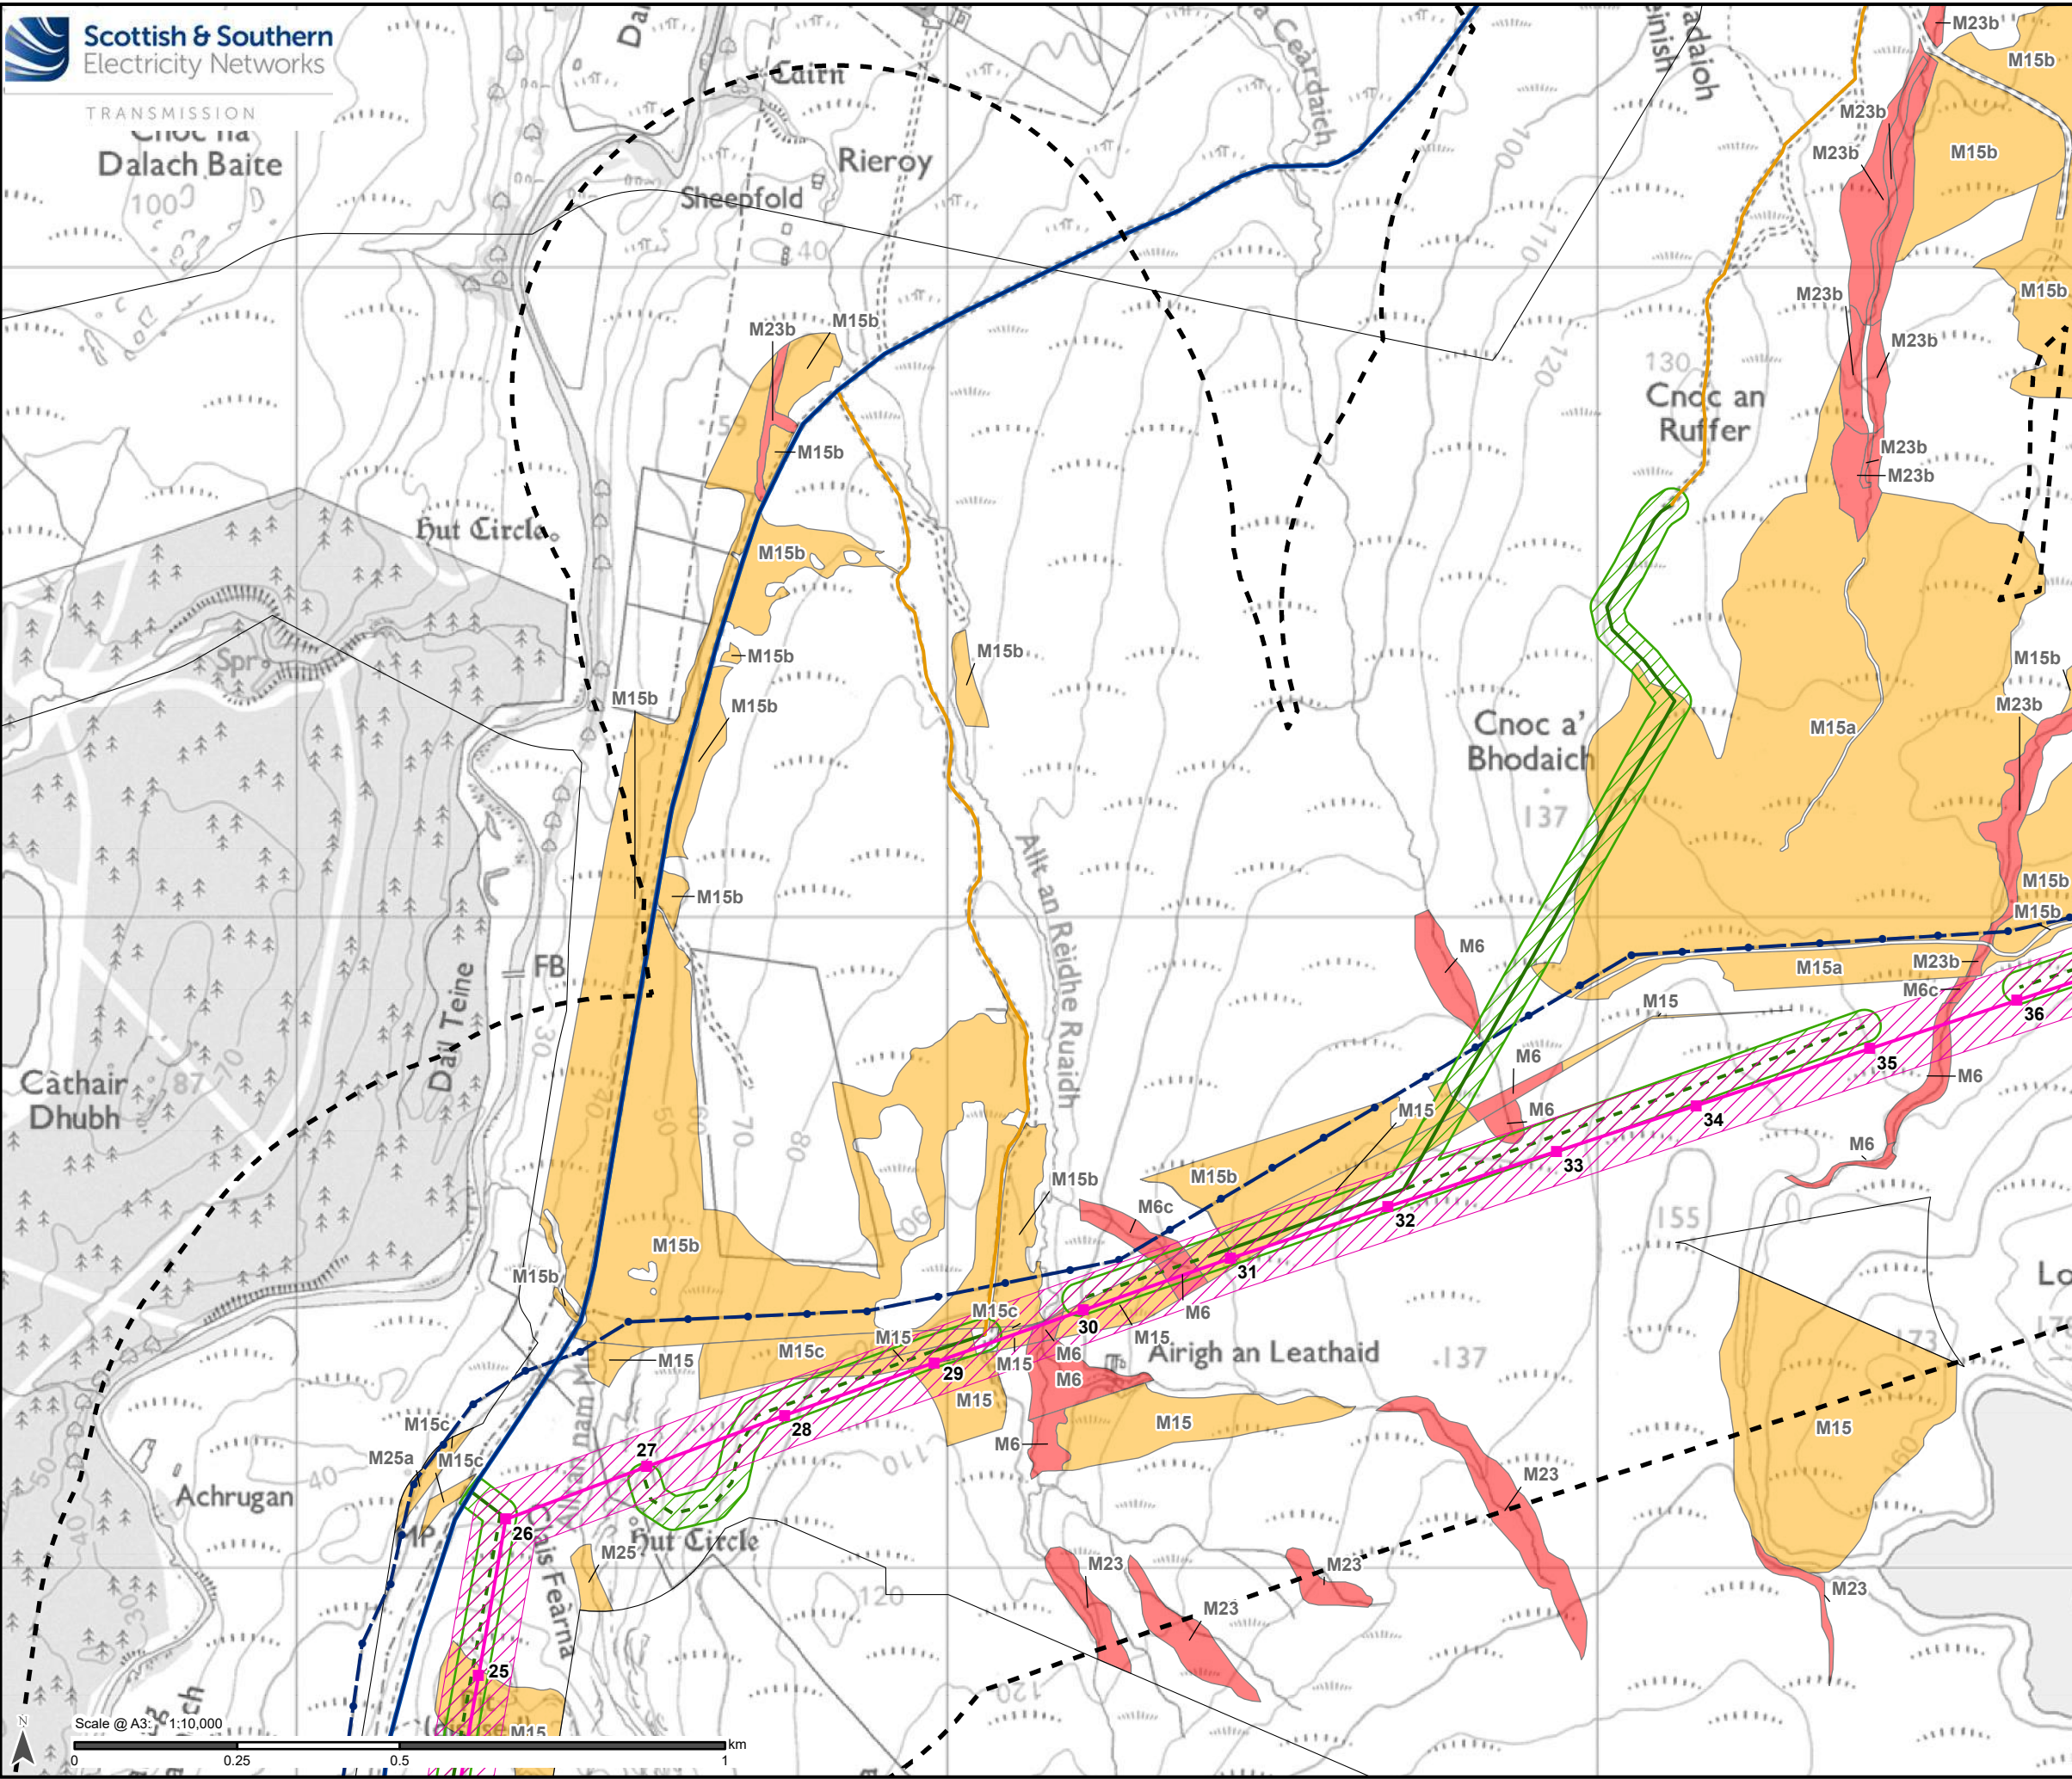

Legend

- Study Area
- Proposed Steel Lattice Tower
- Proposed OHL Alignment
- Limit of Deviation (OHL)
- Existing Access Track
- Existing Access Track (to be upgraded)
- Proposed Permanent Access Track
- Proposed Temporary Access Track
- Limit of Deviation (Access Tracks)
- Existing Wood Pole (H pole) (to be dismantled)
- Existing 132kV OHL (to be dismantled)
- GWDTE**
 - Potentially Highly Dependent
 - Potentially Moderately Dependent

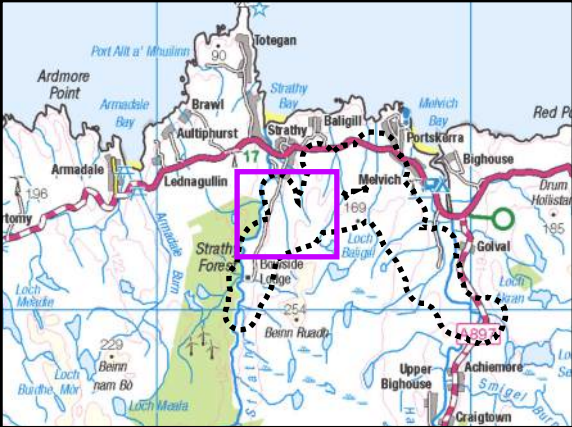


Reproduced by permission of Ordnance Survey on behalf of HMSO.
Crown copyright and database right 2024 all rights reserved.
Ordnance Survey Licence number AC0000848283.
Superficial Geology data obtained via BGS WMS.
Contains British Geological Survey materials © UKRI [2024]

Project No: LT560
Project: Strathy South Wind Farm Grid Connection
EIA Report

Title:
Figure V1-9.8.3 - GWDTE
Map 2


Drawn by: AA Date: 18/12/2024

Drawing: 428.013137.00001.00089.0

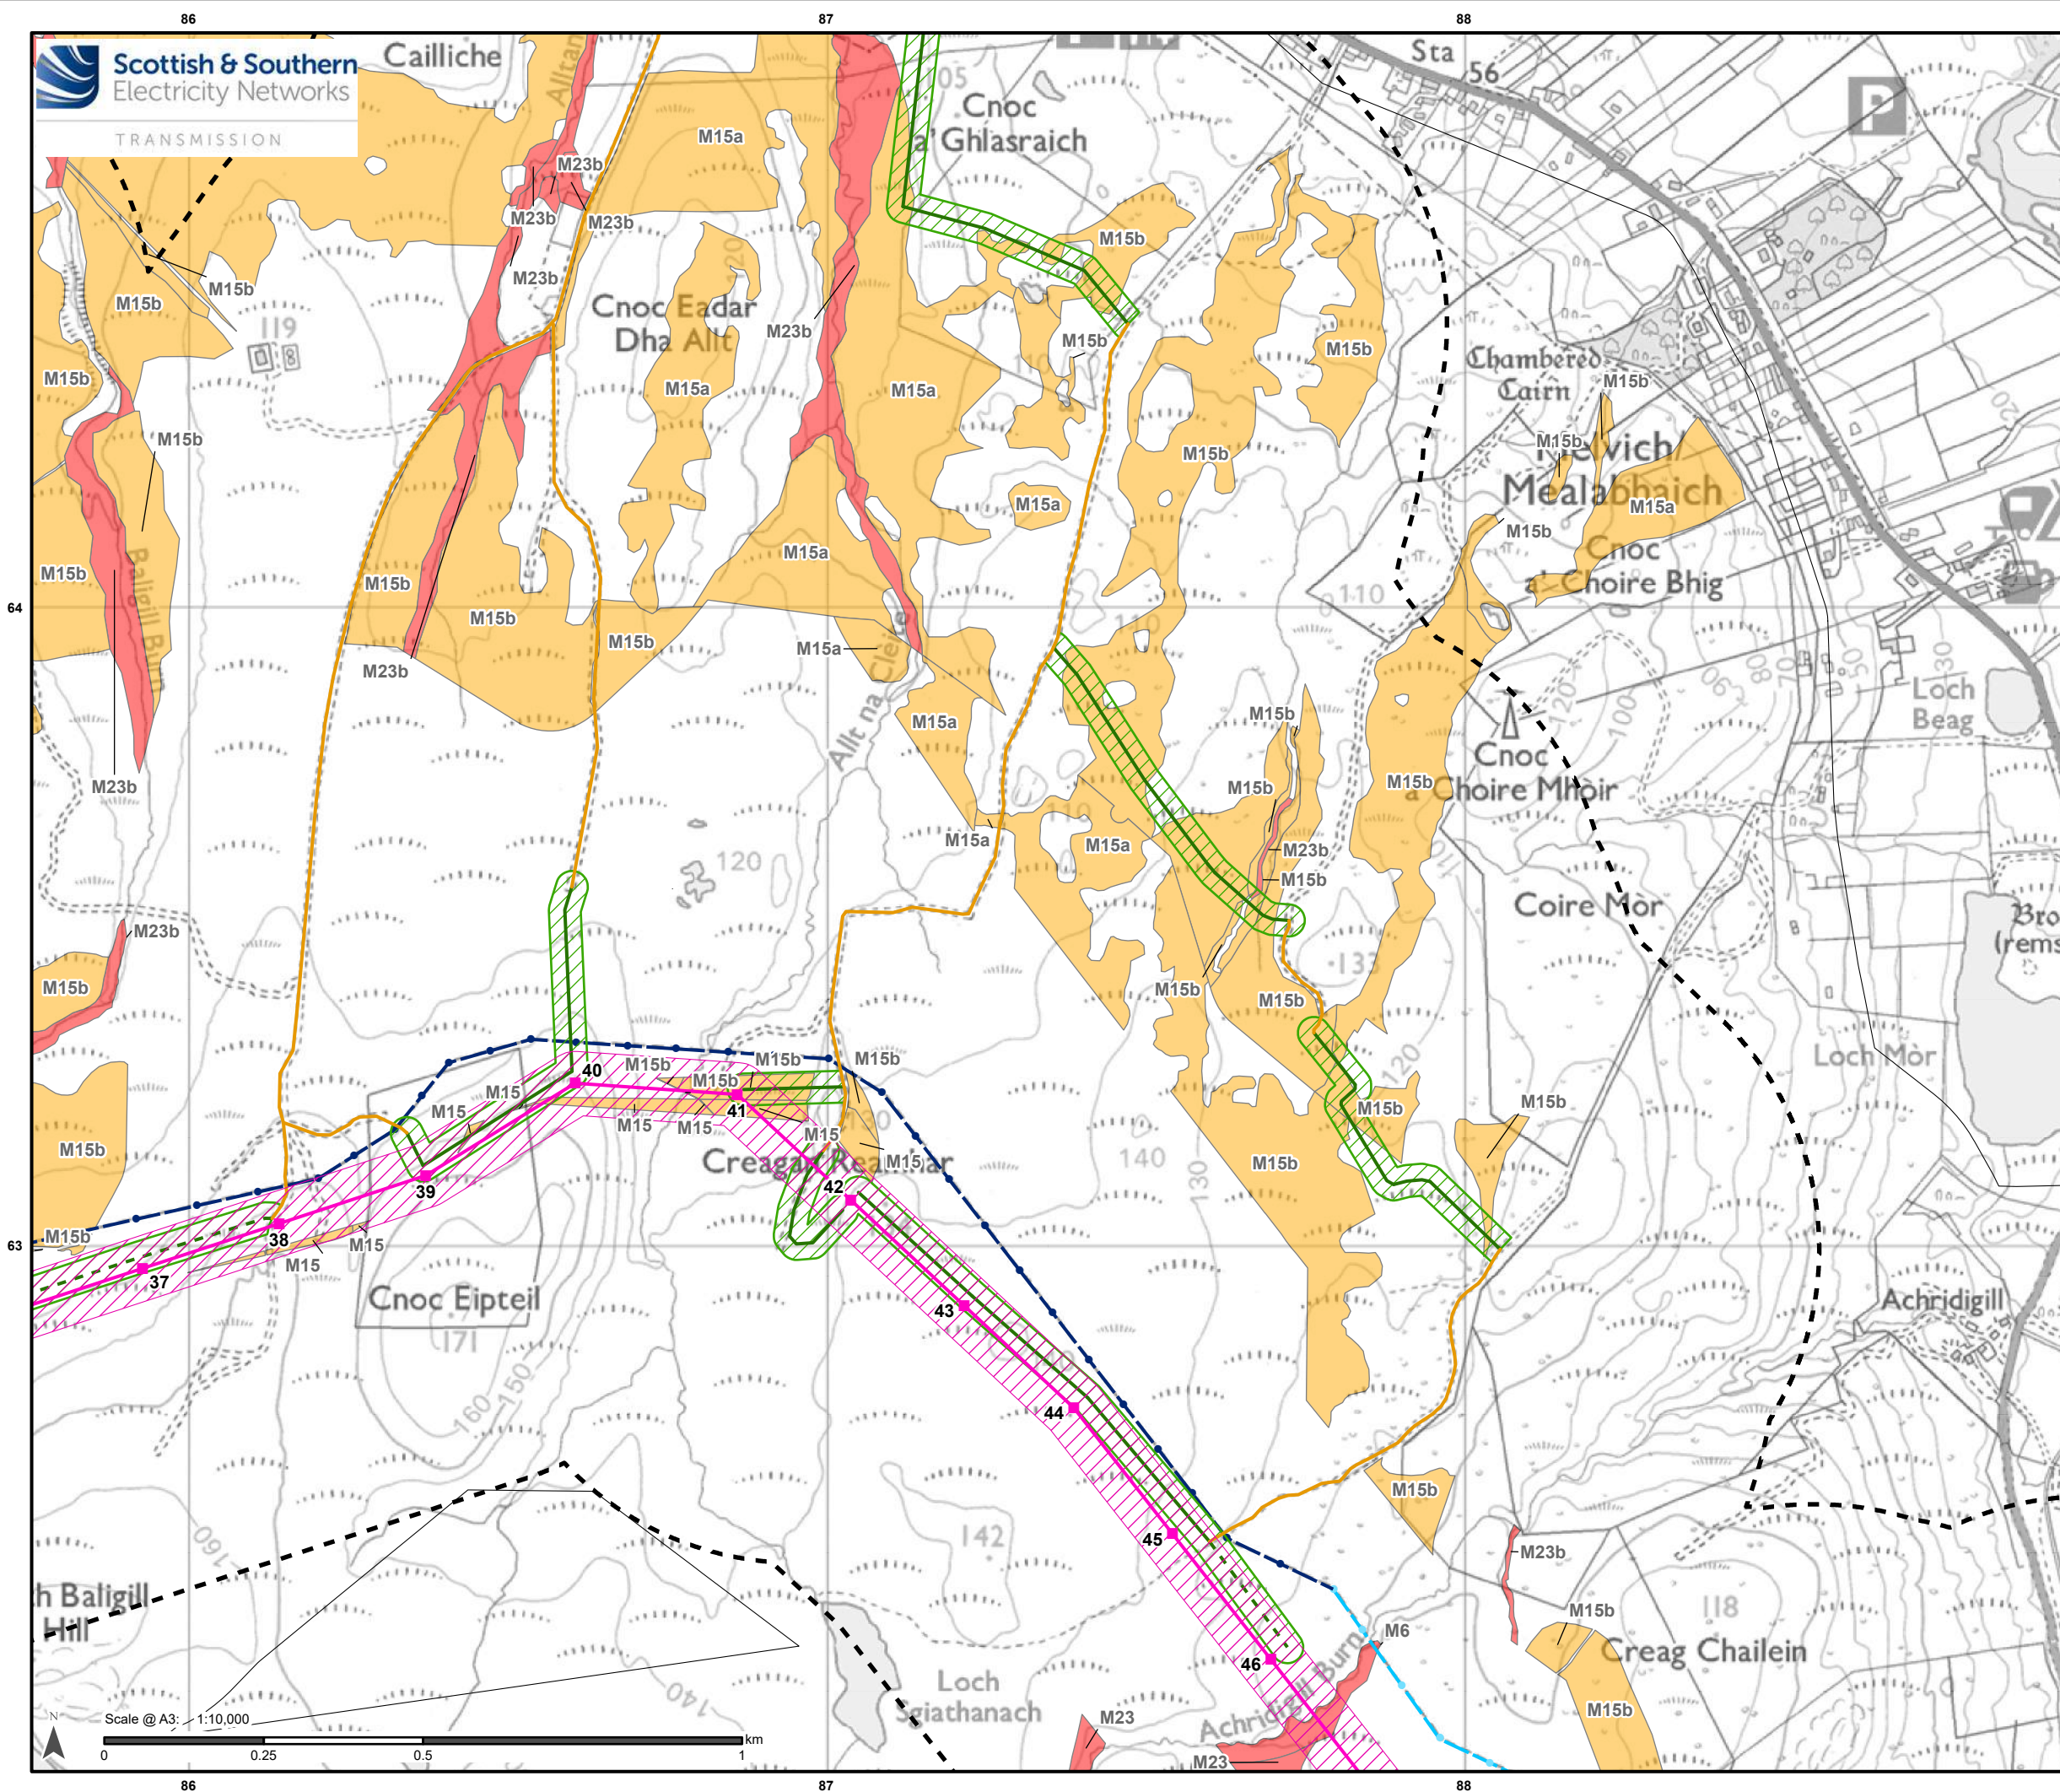

Legend

-
- Legend:**
- Study Area
 - Proposed Steel Lattice Tower
 - Proposed OHL Alignment
 - Limit of Deviation (OHL)
 - Existing Access Track (to be upgraded)
 - Proposed Permanent Access Track
 - Proposed Temporary Access Track
 - Limit of Deviation (Access Tracks)
 - Existing Wood Pole (H pole) (to be dismantled)
 - Existing 132kV OHL (to be dismantled)
 - Existing Wood Pole (H pole) (to be retained)
 - Existing 132kV OHL (to be retained)
- GWDTE**
- Potentially Highly Dependent
 - Potentially Moderately Dependent

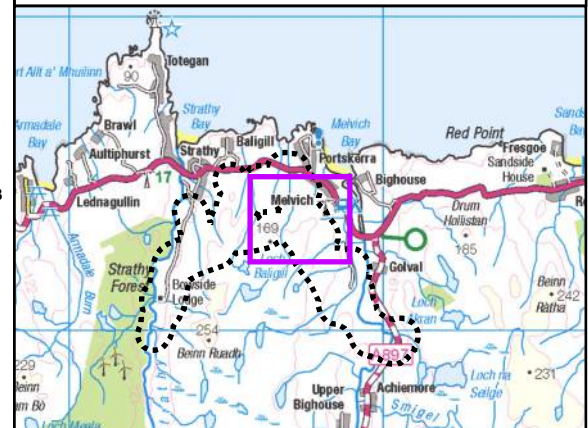


Reproduced by permission of Ordnance Survey on behalf of HMSO.
Crown copyright and database right 2024 all rights reserved.
Ordnance Survey Licence number AC0000848283.
Superficial Geology data obtained via BGS WMS.
Contains British Geological Survey materials © UKRI [2024]

Project No:	LT560
Project:	Strathy South Wind Farm Grid Connection EIA Report

Title: Figure V1-9.8.5 - GWDTE Map 4

Drawn by: AA	Date: 18/12/2024
--------------	------------------

Drawing: 428.013137.00001.00089.0

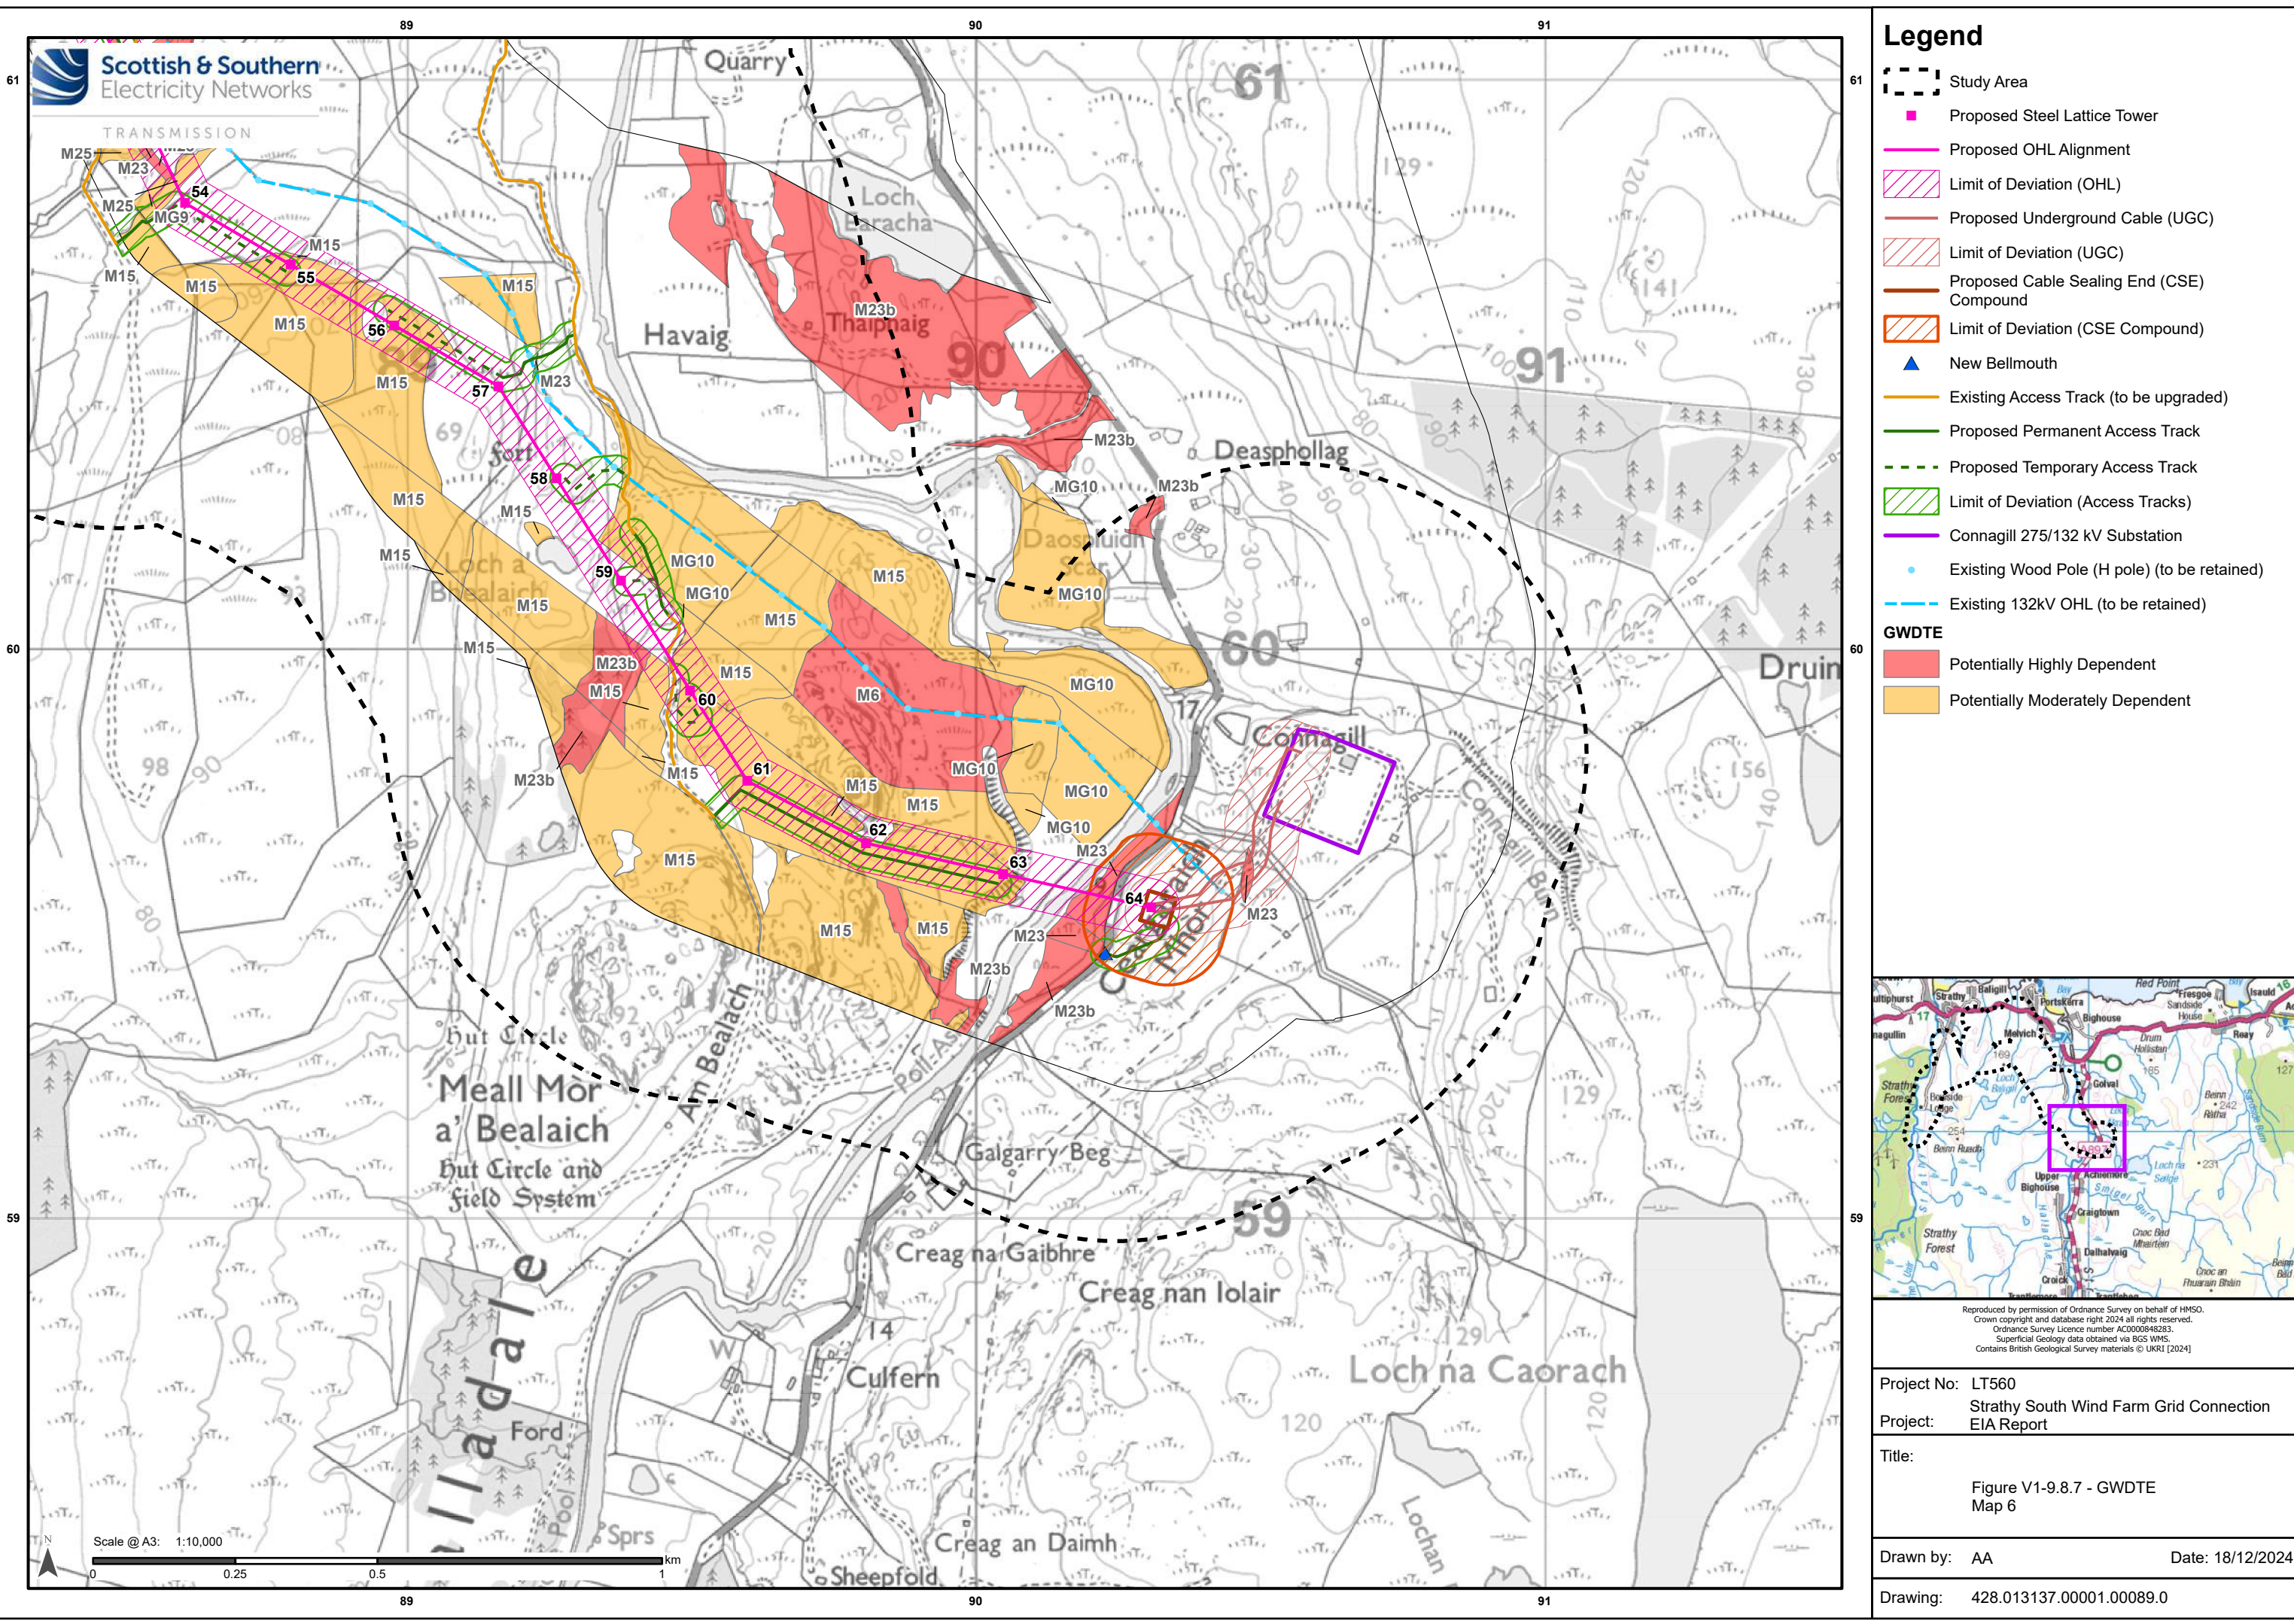

Legend

- Study Area
- Proposed Steel Lattice Tower
- Proposed OHL Alignment
- Limit of Deviation (OHL)
- Proposed Underground Cable (UGC)
- Limit of Deviation (UGC)
- Proposed Cable Sealing End (CSE) Compound
- Limit of Deviation (CSE Compound)
- New Bellmouth
- Existing Access Track (to be upgraded)
- Proposed Permanent Access Track
- Proposed Temporary Access Track
- Limit of Deviation (Access Tracks)
- Connagill 275/132 kV Substation
- Existing Wood Pole (H pole) (to be retained)
- Existing 132kV OHL (to be retained)

GWDE

- Potentially Highly Dependent
- Potentially Moderately Dependent

Reproduced by permission of Ordnance Survey on behalf of HMSO. Crown copyright and database right 2024 all rights reserved. Ordnance Survey Licence number AC0000848283. Superficial Geology data obtained via BGS WMS. Contains British Geological Survey materials © UKRI [2024]

Project No: LT560

Project: Strathly South Wind Farm Grid Connection EIA Report

Title: Figure V1-9.8.7 - GWDE Map 6

Drawn by: AA Date: 18/12/2024

Drawing: 428.013137.00001.00089.0