


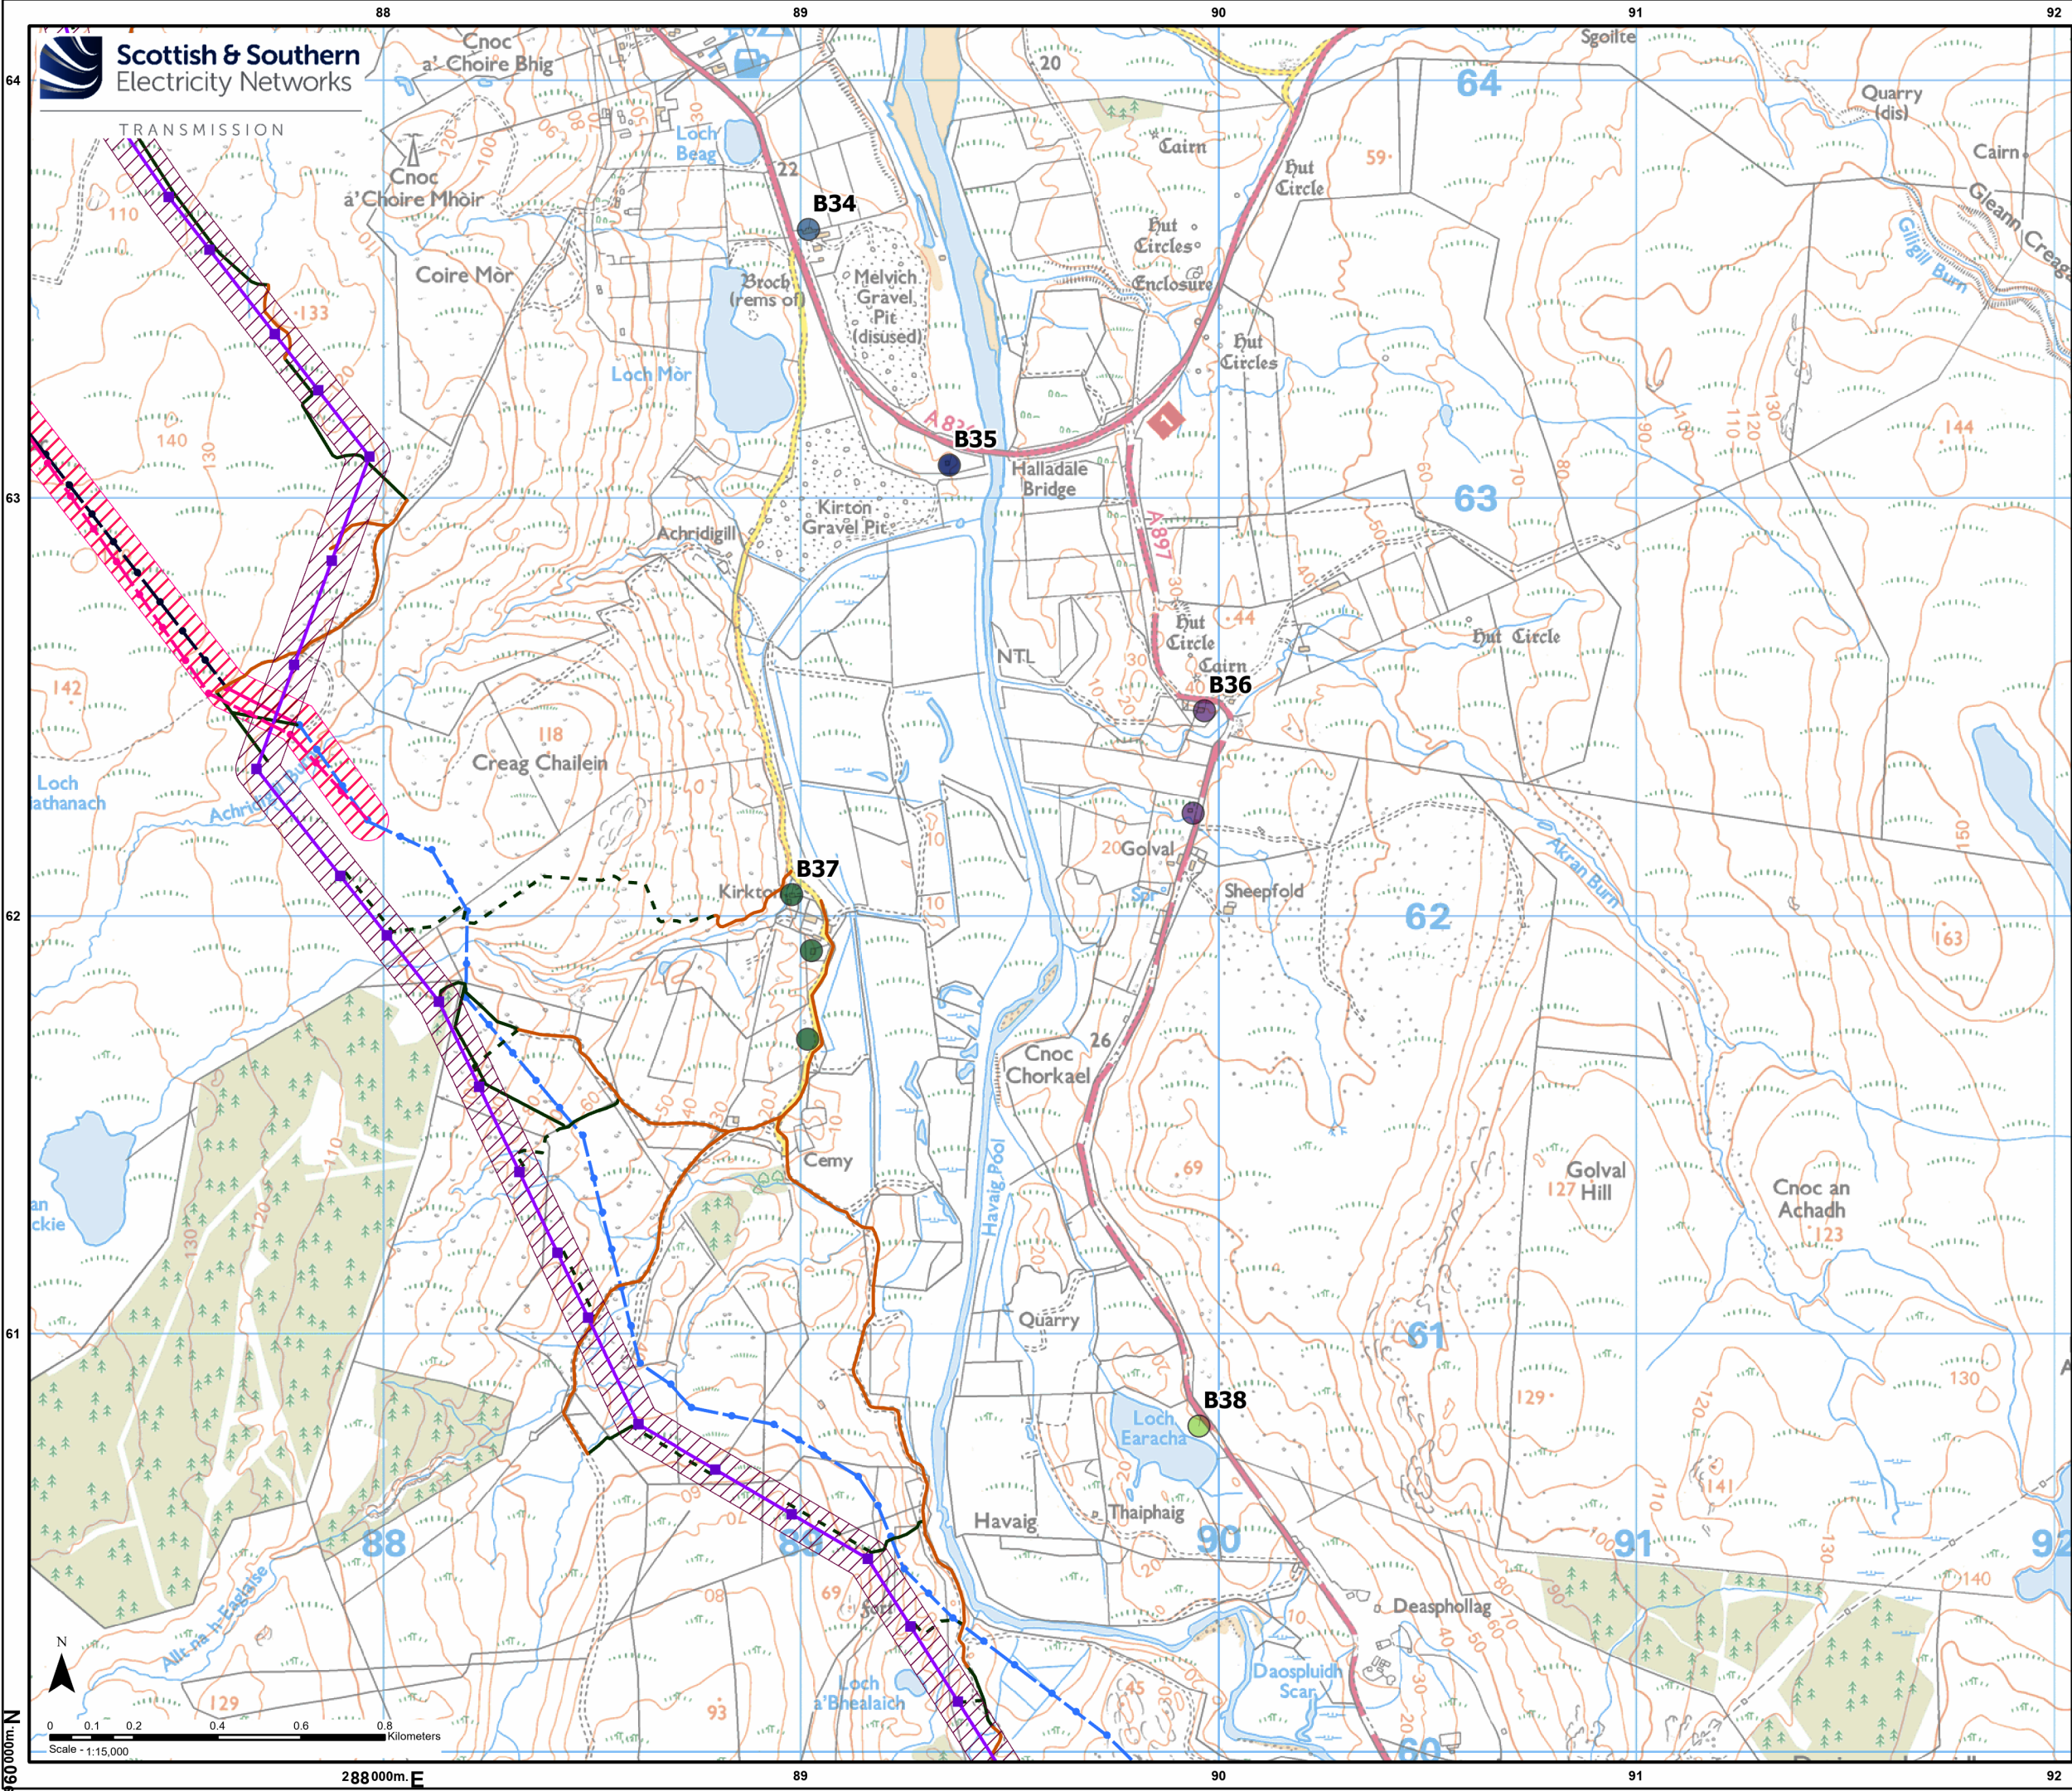

Legend

Alternative Steel Lattice Tower

Alternative OHL Alignment

Limit of Deviation (Alternative OHL)

Existing Access Track (to be upgraded)

Proposed Permanent Access Track

Proposed Temporary Access Track

Proposed Temporary Wood Pole (H Pole)

Proposed Temporary OHL

Limit of Deviation (Temporary OHL)

Proposed Temporary UGC

Existing Wood Pole (H pole) (to be dismantled)

Existing 132kV OHL (to be dismantled)

Existing Wood Pole (H pole) (to be retained)

Existing 132kV OHL (to be retained)

Visual receptors - buildings


B34,Lochend, Melvich

B35,Bridge House, Melvich

B36,Properties at Strath Halladale north

B37,Properties at Kirkton

B38,Tigh na Breac, Strath Halladale

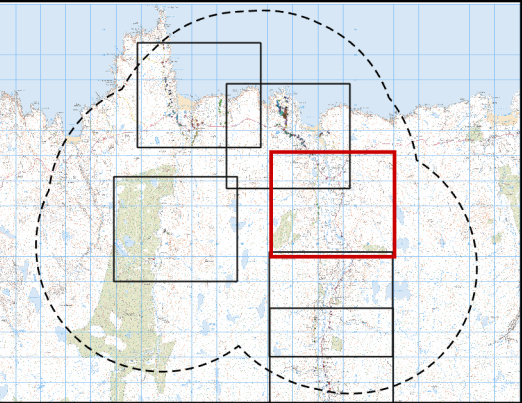

Reproduced by permission of Ordnance Survey on behalf of HMSO.
© Crown copyright and database rights 2025 OS AC0000848283.
Supplied by: ukmapcentre.com

Project No: LT560
Project: Strathy South Wind Farm Grid Connection - EIA Report

Title: Figure V5-4.4c Visual Receptors - Buildings - Alternative Alignment

Drawn by: SR 22/01/2025

Drawing: 1269_LT560_LVIA V5-4.4c