

**Legend**

- Route Alignment
  - ▲ Tower
  - Water Feature
  - CAR Licence
  - Watercourse
  - ▭ Limit of Deviation
  - ▭ Study Area - 1 km
  - Surface Waterbody
- River Status**
- Moderate status / potential
  - Poor status / potential



Contains Ordnance Survey Data © Crown copyright and database rights 2024 Ordnance Survey 0100031673

Contains public sector information licensed under the Open Government Licence v3.0.


Project No: 60703541  
Project: Tealing-Westfield Overhead Line (OHL) 400kV Upgrade

Title:  
Surface Water Receptors

Drawn by: CD Date: 18/11/2024


Drawing: Figure 13.1 Page 1 of 9



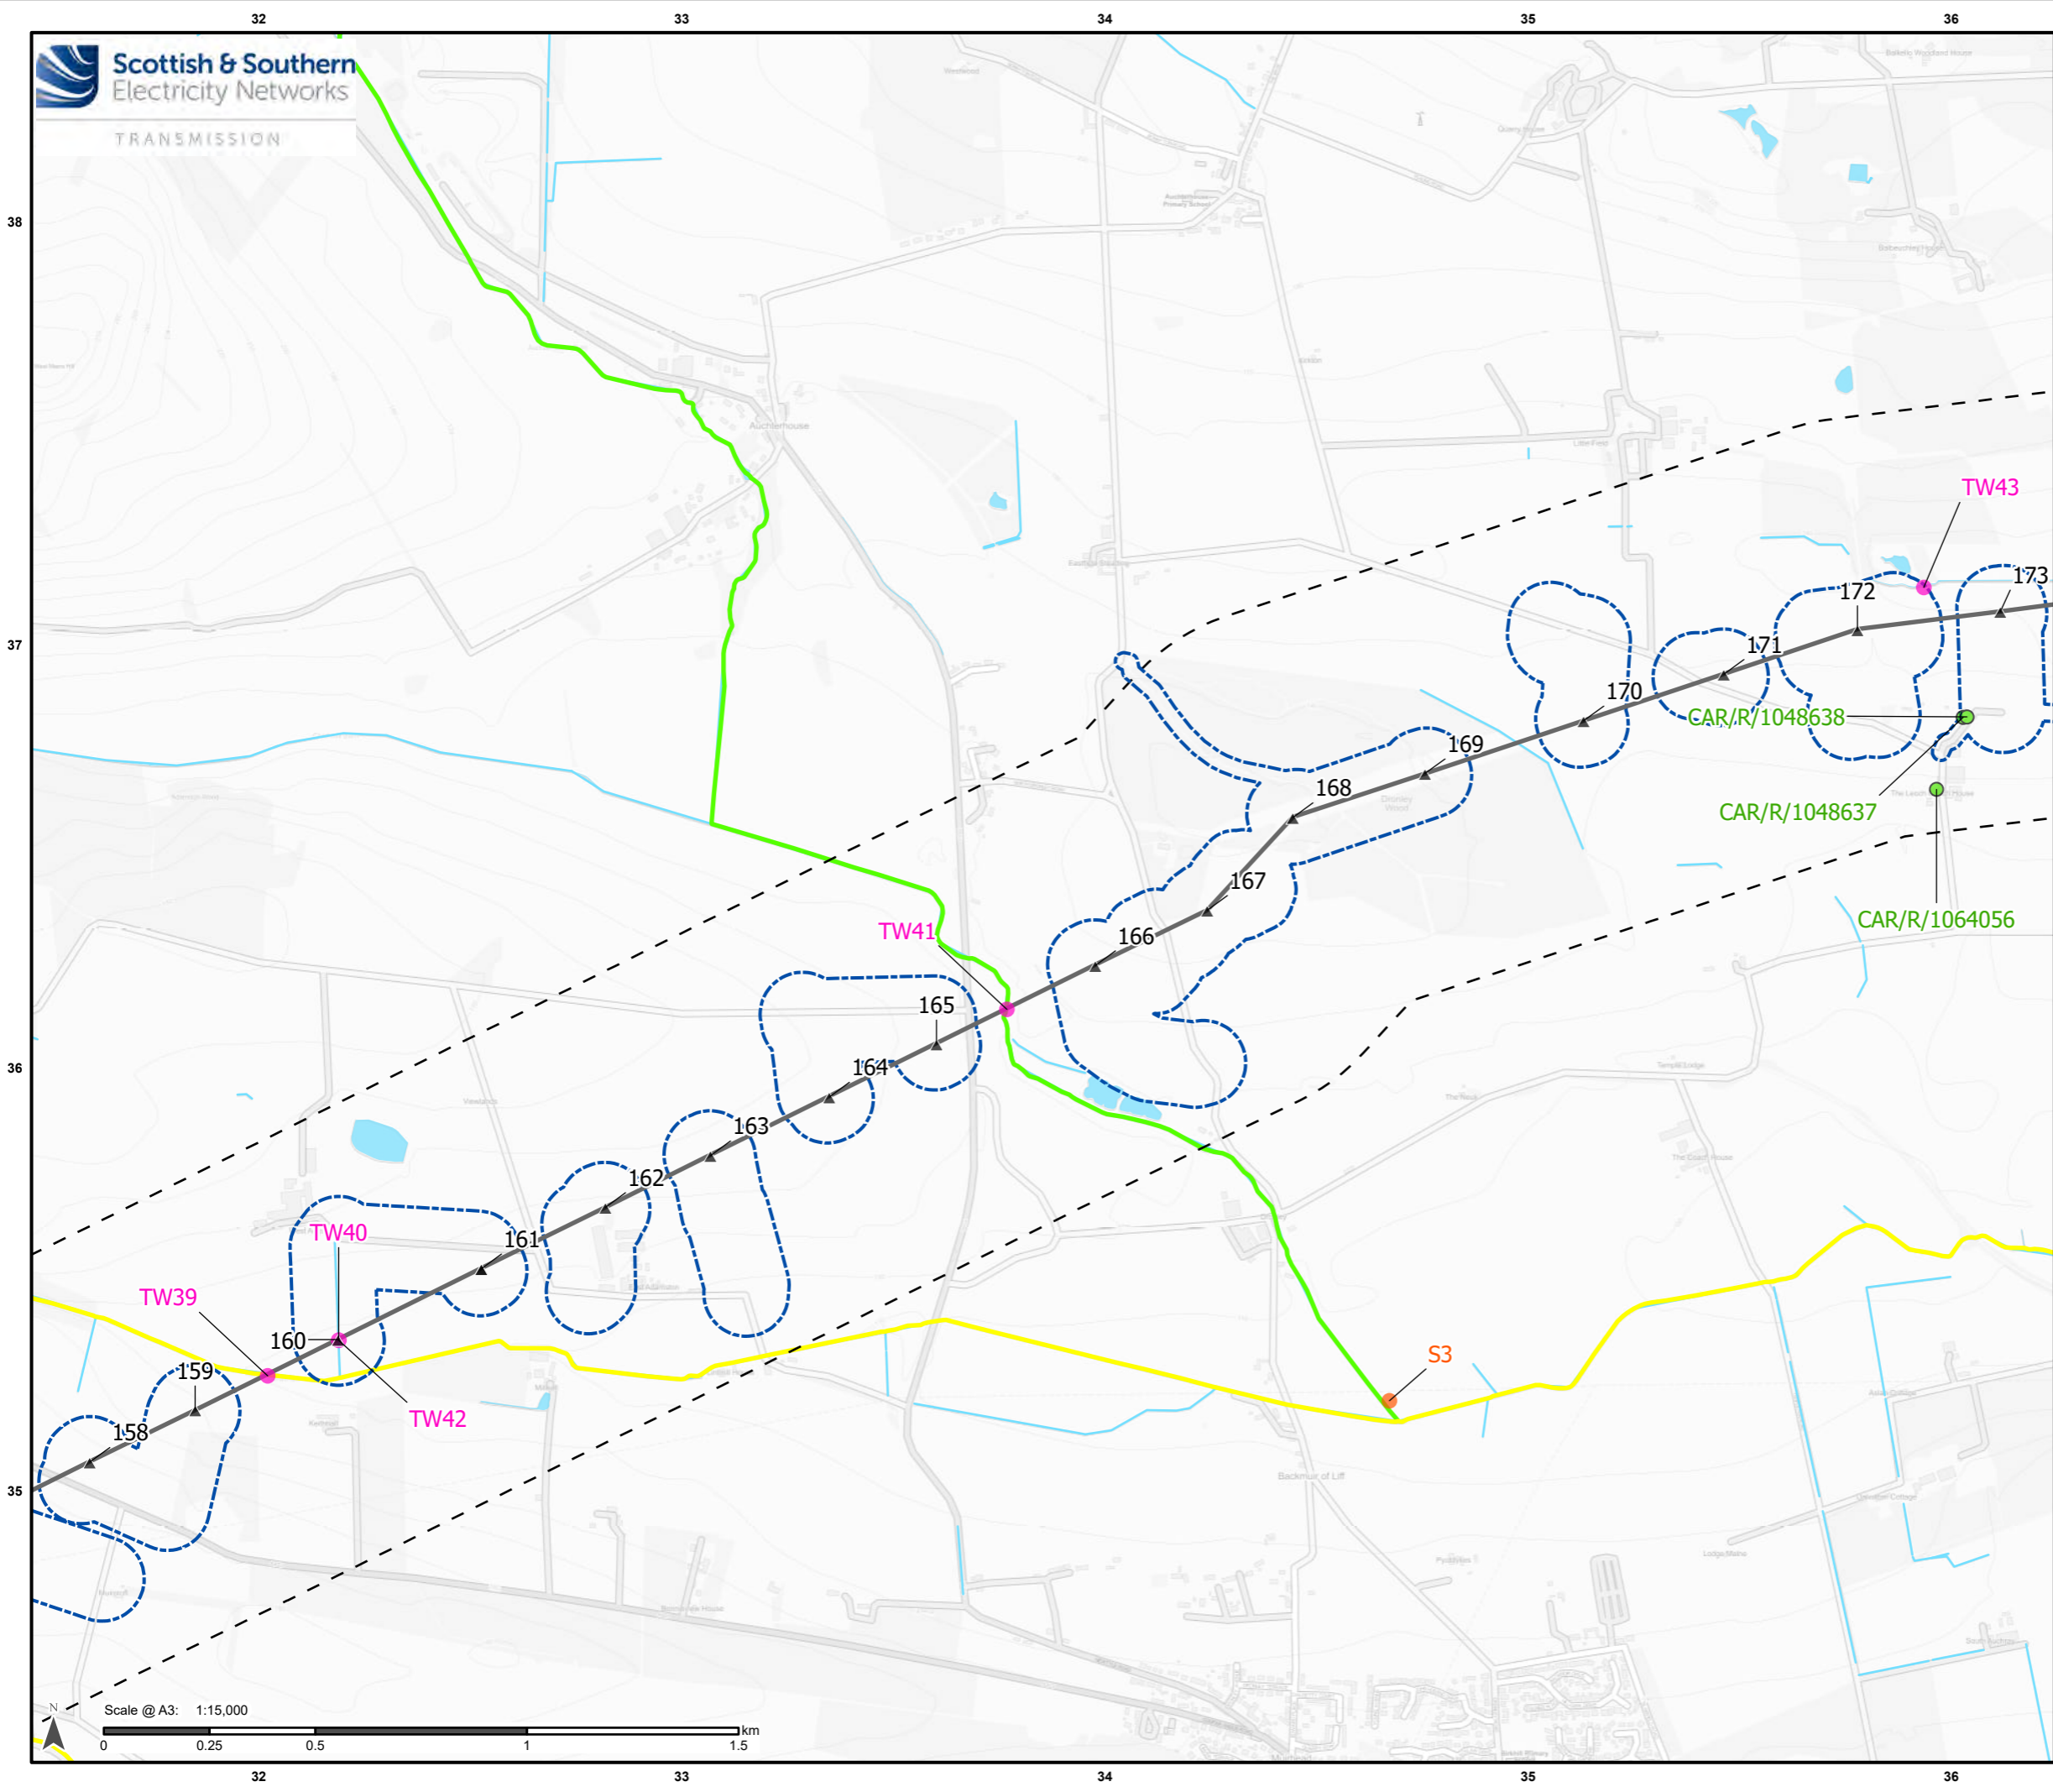

**Legend**

- Route Alignment
- ▲ Tower
- Water Feature
- Water Monitoring Point
- CAR Licence
- Watercourse
- ▭ Limit of Deviation
- ▭ Study Area - 1 km
- Surface Waterbody
- River Status**
- Good status / potential
- Moderate status / potential

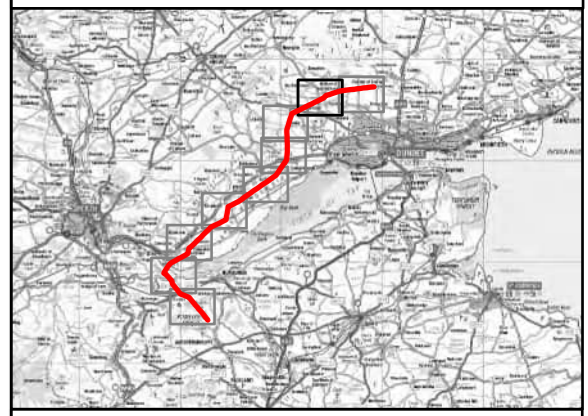

Contains Ordnance Survey Data © Crown copyright and database rights 2024 Ordnance Survey 0100031673


Contains public sector information licensed under the Open Government Licence v3.0.

Project No: 60703541  
Project: Tealing-Westfield Overhead Line (OHL) 400kV Upgrade

Title:  
Surface Water Receptors


Drawn by: CD Date: 18/11/2024

Drawing: Figure 13.1 Page 2 of 9

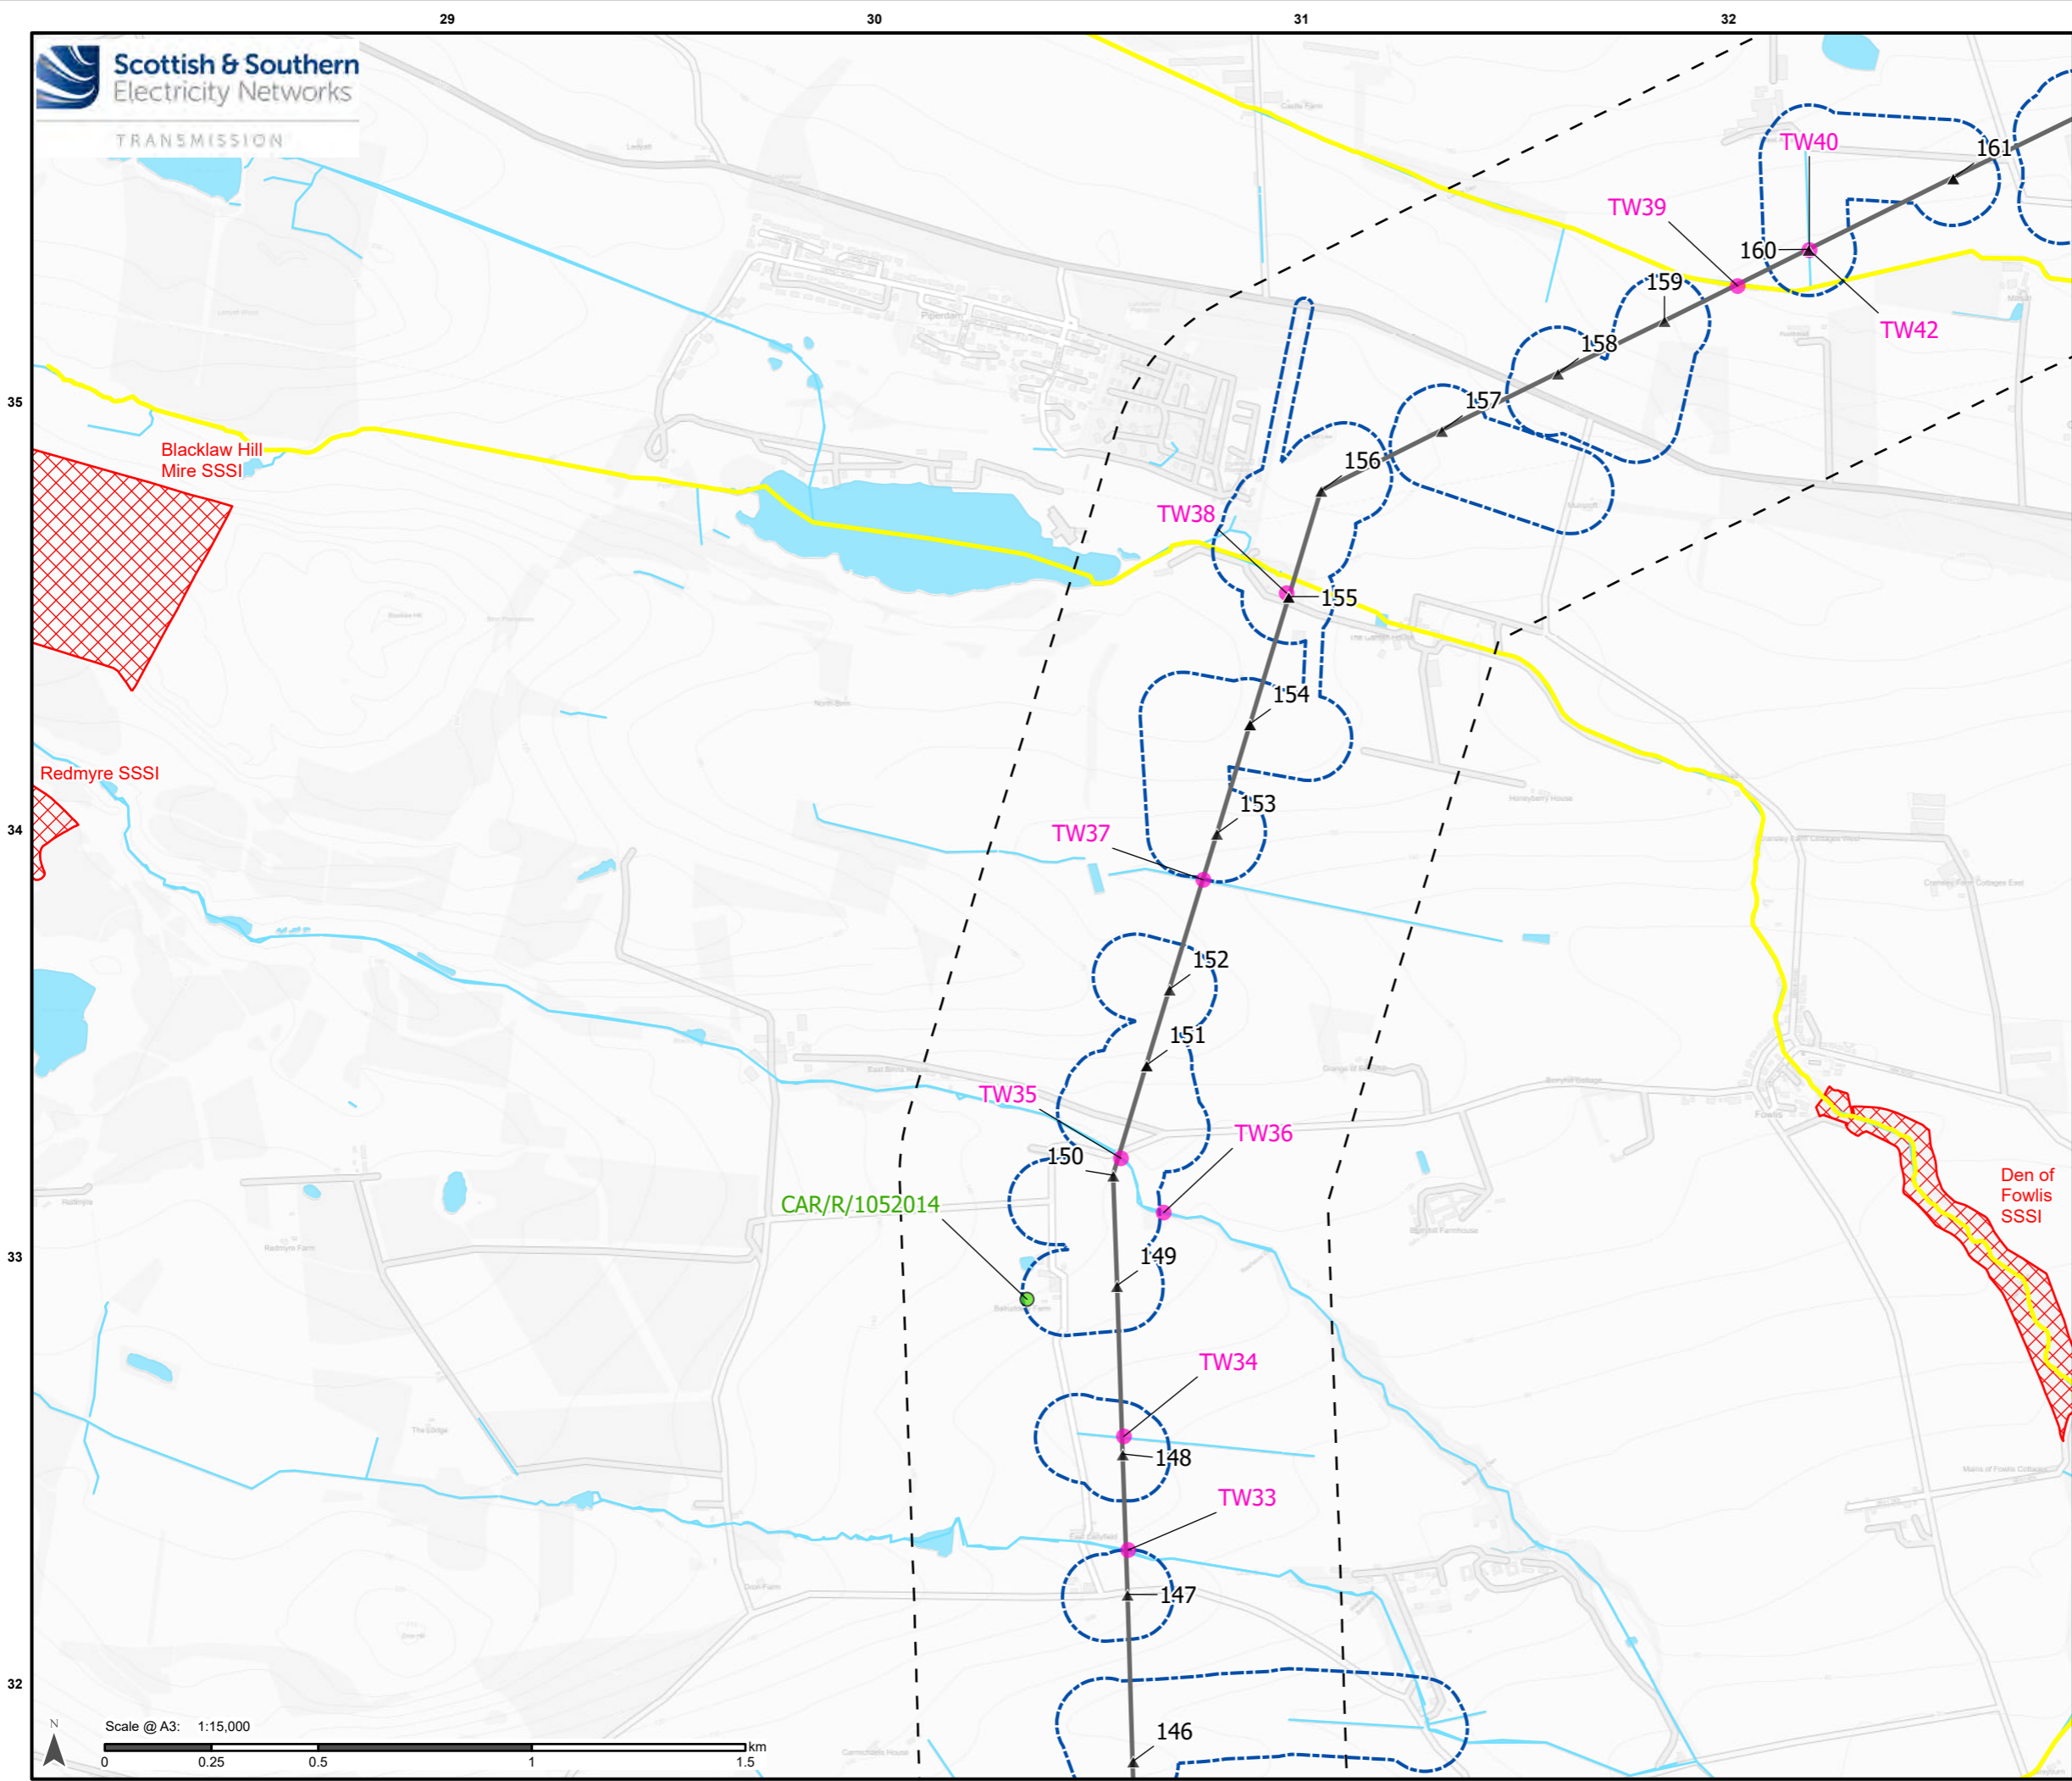

**Legend**

- Route Alignment
- ▲ Tower
- Water Feature
- CAR Licence
- Watercourse
- Limit of Deviation
- Study Area - 1 km
- Surface Waterbody
- ▨ Sites of Special Scientific Interest
- River Status**
- Moderate status / potential

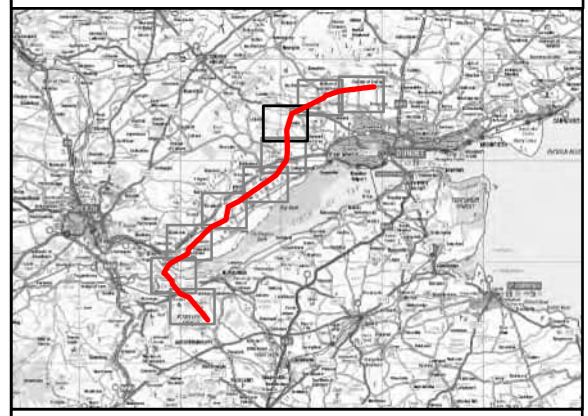

Contains Ordnance Survey Data © Crown copyright and database rights 2024 Ordnance Survey 0100031673

Contains public sector information licensed under the Open Government Licence v3.0.


Project No: 60703541  
Project: Tealing-Westfield Overhead Line (OHL) 400kV Upgrade

Title:  
Surface Water Receptors

Drawn by: CD Date: 18/11/2024


Drawing: Figure 13.1 Page 3 of 9



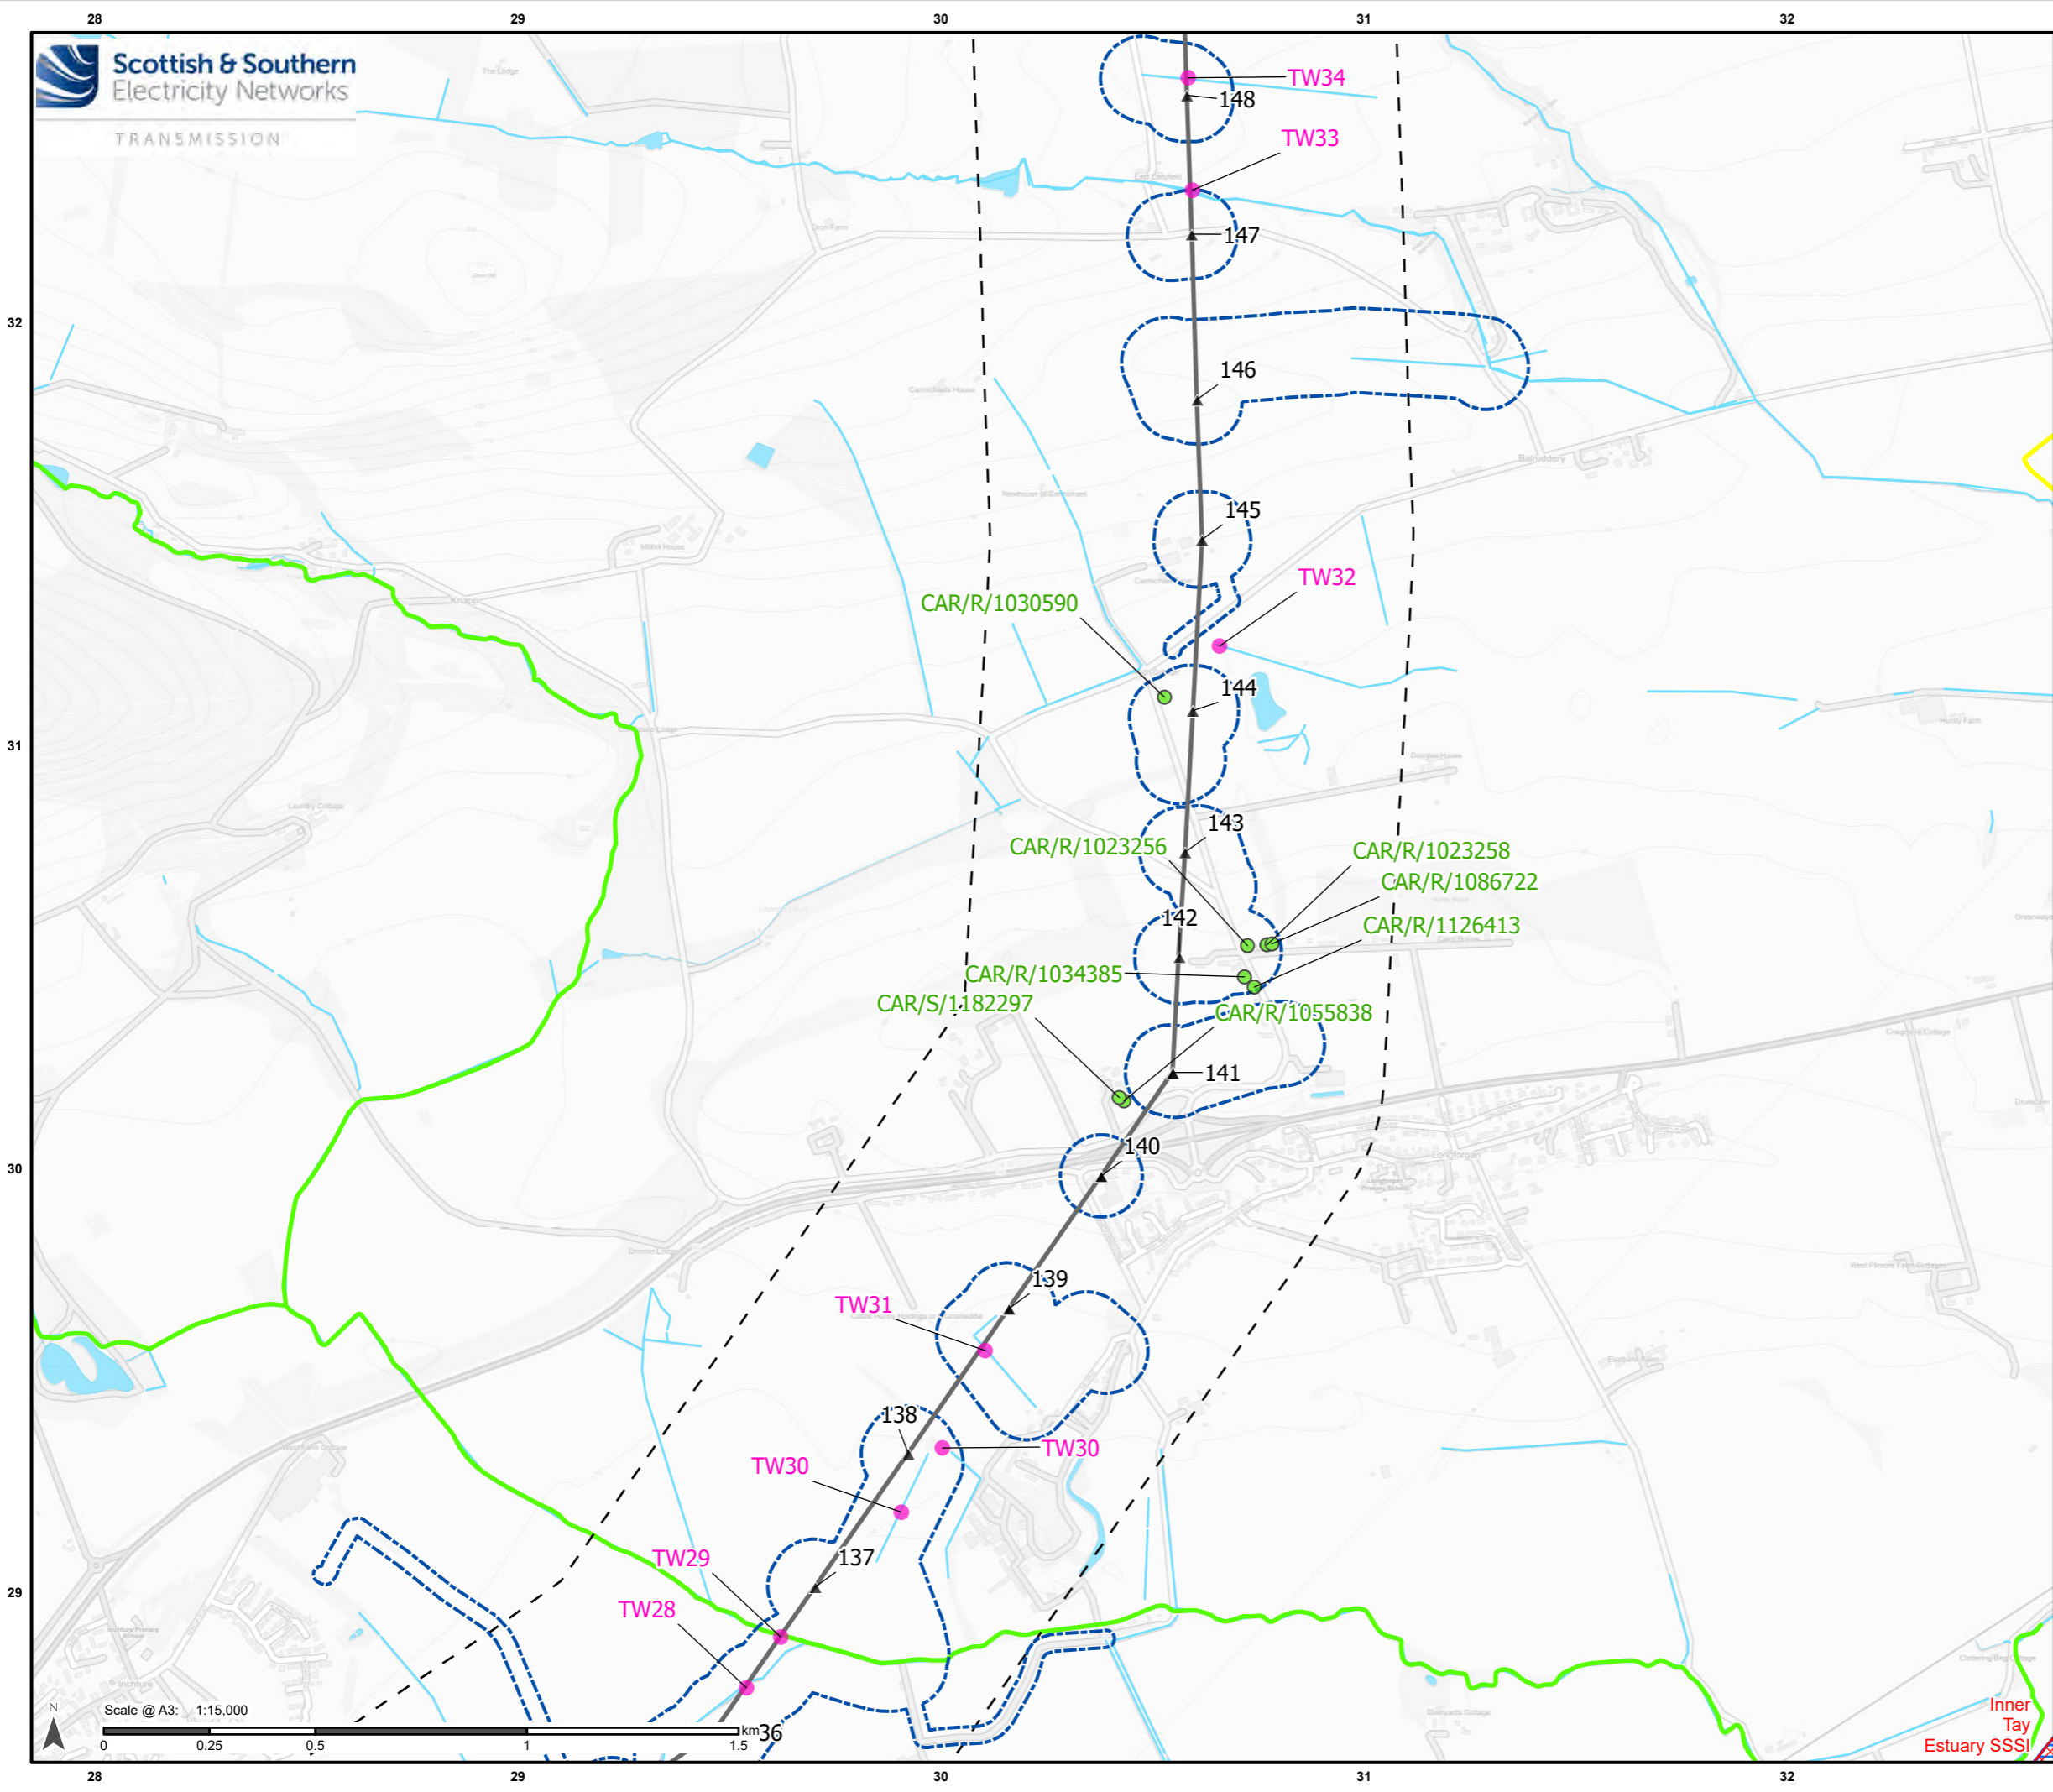

**Legend**

- Route Alignment
- ▲ Tower
- Water Feature
- CAR Licence
- Watercourse
- Limit of Deviation
- Study Area - 1 km
- Surface Waterbody
- ▨ Sites of Special Scientific Interest
- ▭ Special Area of Conservation
- River Status**
- Good status / potential
- Moderate status / potential

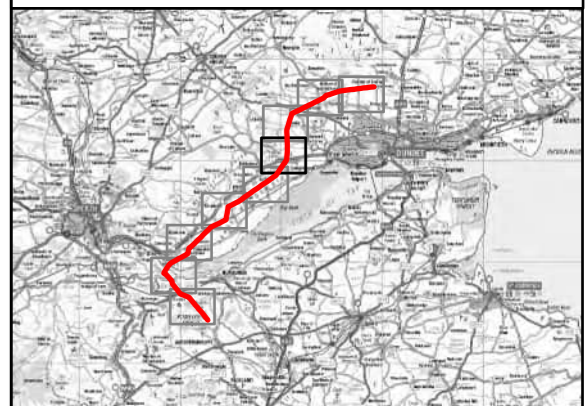

Contains Ordnance Survey Data © Crown copyright and database rights 2024 Ordnance Survey 0100031673

Contains public sector information licensed under the Open Government Licence v3.0.

Project No: 60703541  
Project: Tealing-Westfield Overhead Line (OHL) 400kV Upgrade

Title:  
Surface Water Receptors


Drawn by: CD Date: 18/11/2024

Drawing: Figure 13.1 Page 4 of 9

Scale @ A3: 1:15,000




Inner  
Tay  
Estuary SSSI

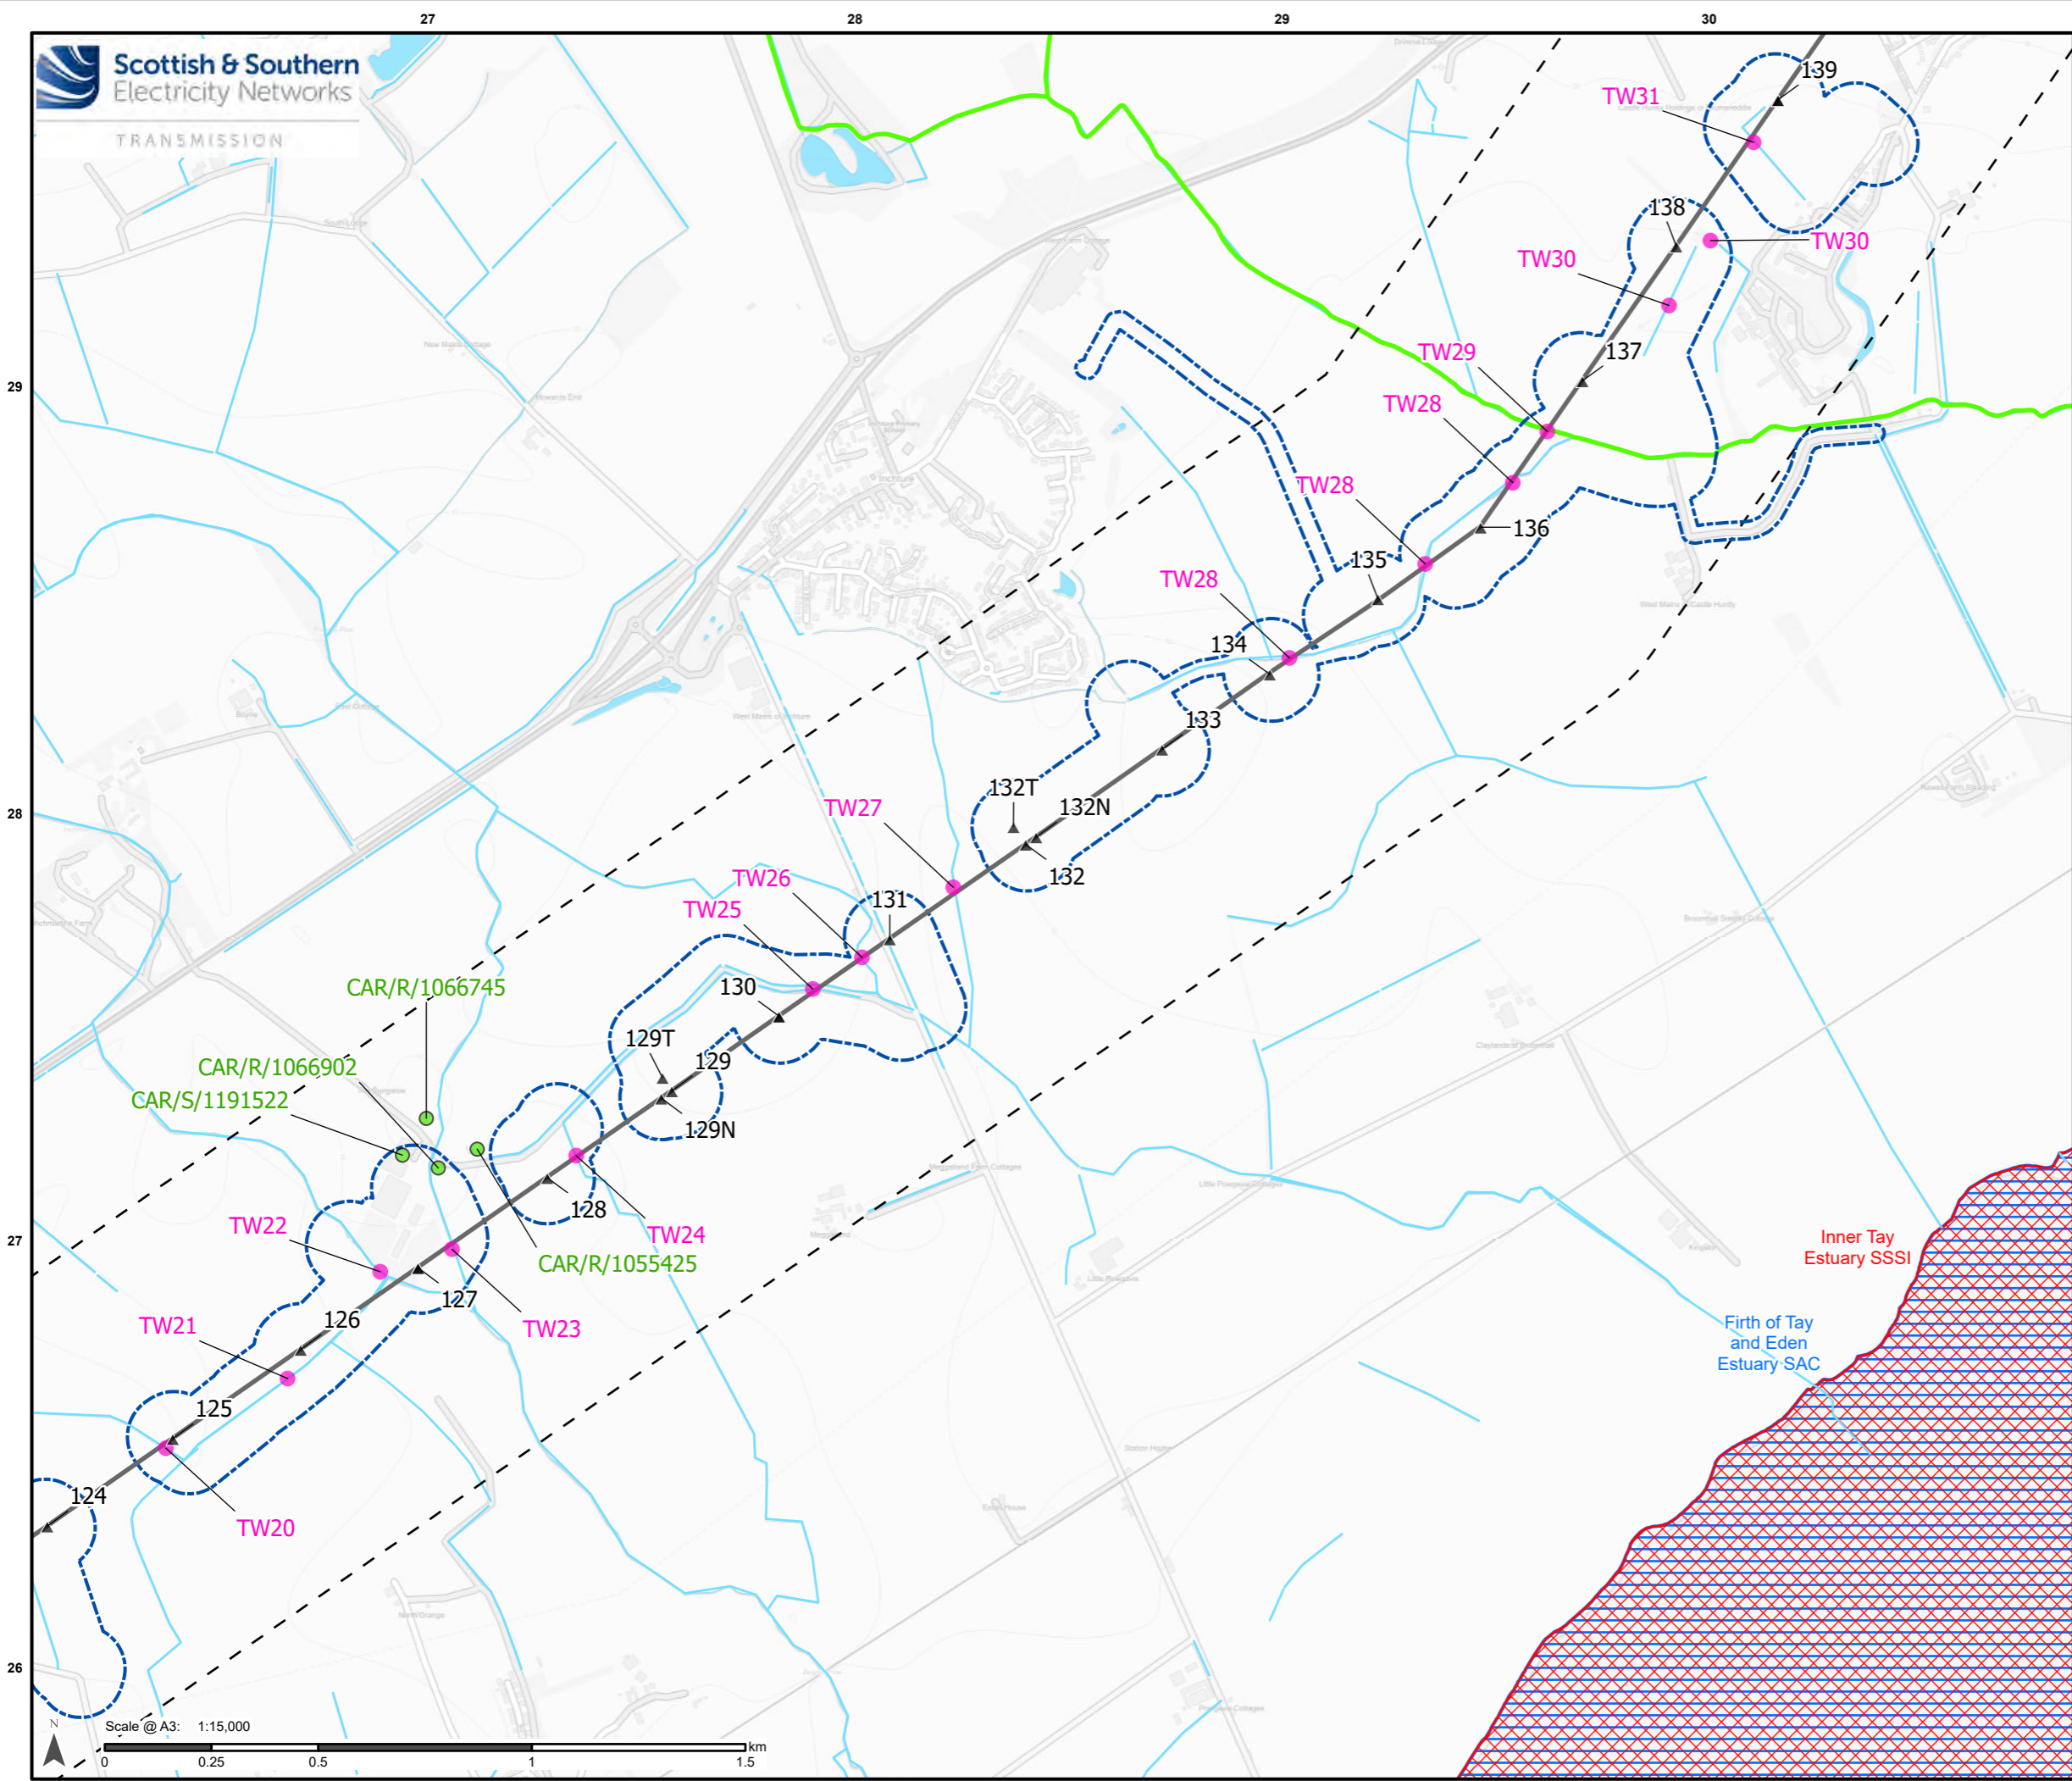

**Legend**

- Route Alignment
- ▲ Tower
- Water Feature
- CAR Licence
- Watercourse
- ▭ Limit of Deviation
- ▭ Study Area - 1 km
- ▭ Surface Waterbody
- ▭ Sites of Special Scientific Interest
- ▭ Special Area of Conservation
- River Status**
- Good status / potential

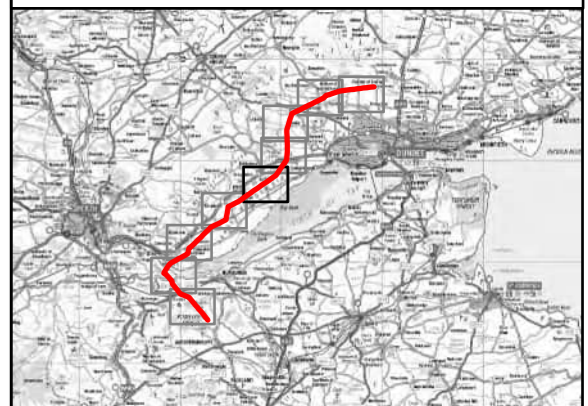

Contains Ordnance Survey Data © Crown copyright and database rights 2024 Ordnance Survey 0100031673

Contains public sector information licensed under the Open Government Licence v3.0.



Project No: 60703541  
Project: Tealing-Westfield Overhead Line (OHL) 400kV Upgrade

Title:  
Surface Water Receptors

Drawn by: CD Date: 18/11/2024

Drawing: Figure 13.1 Page 5 of 9



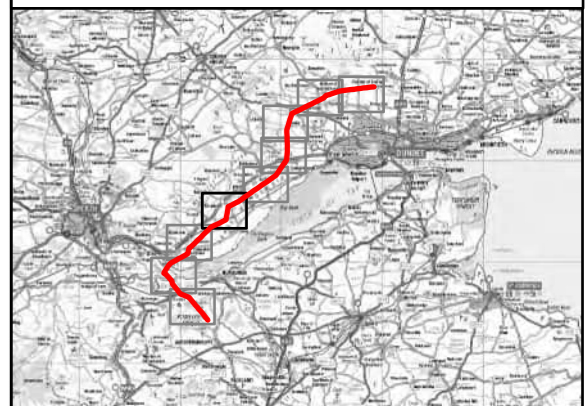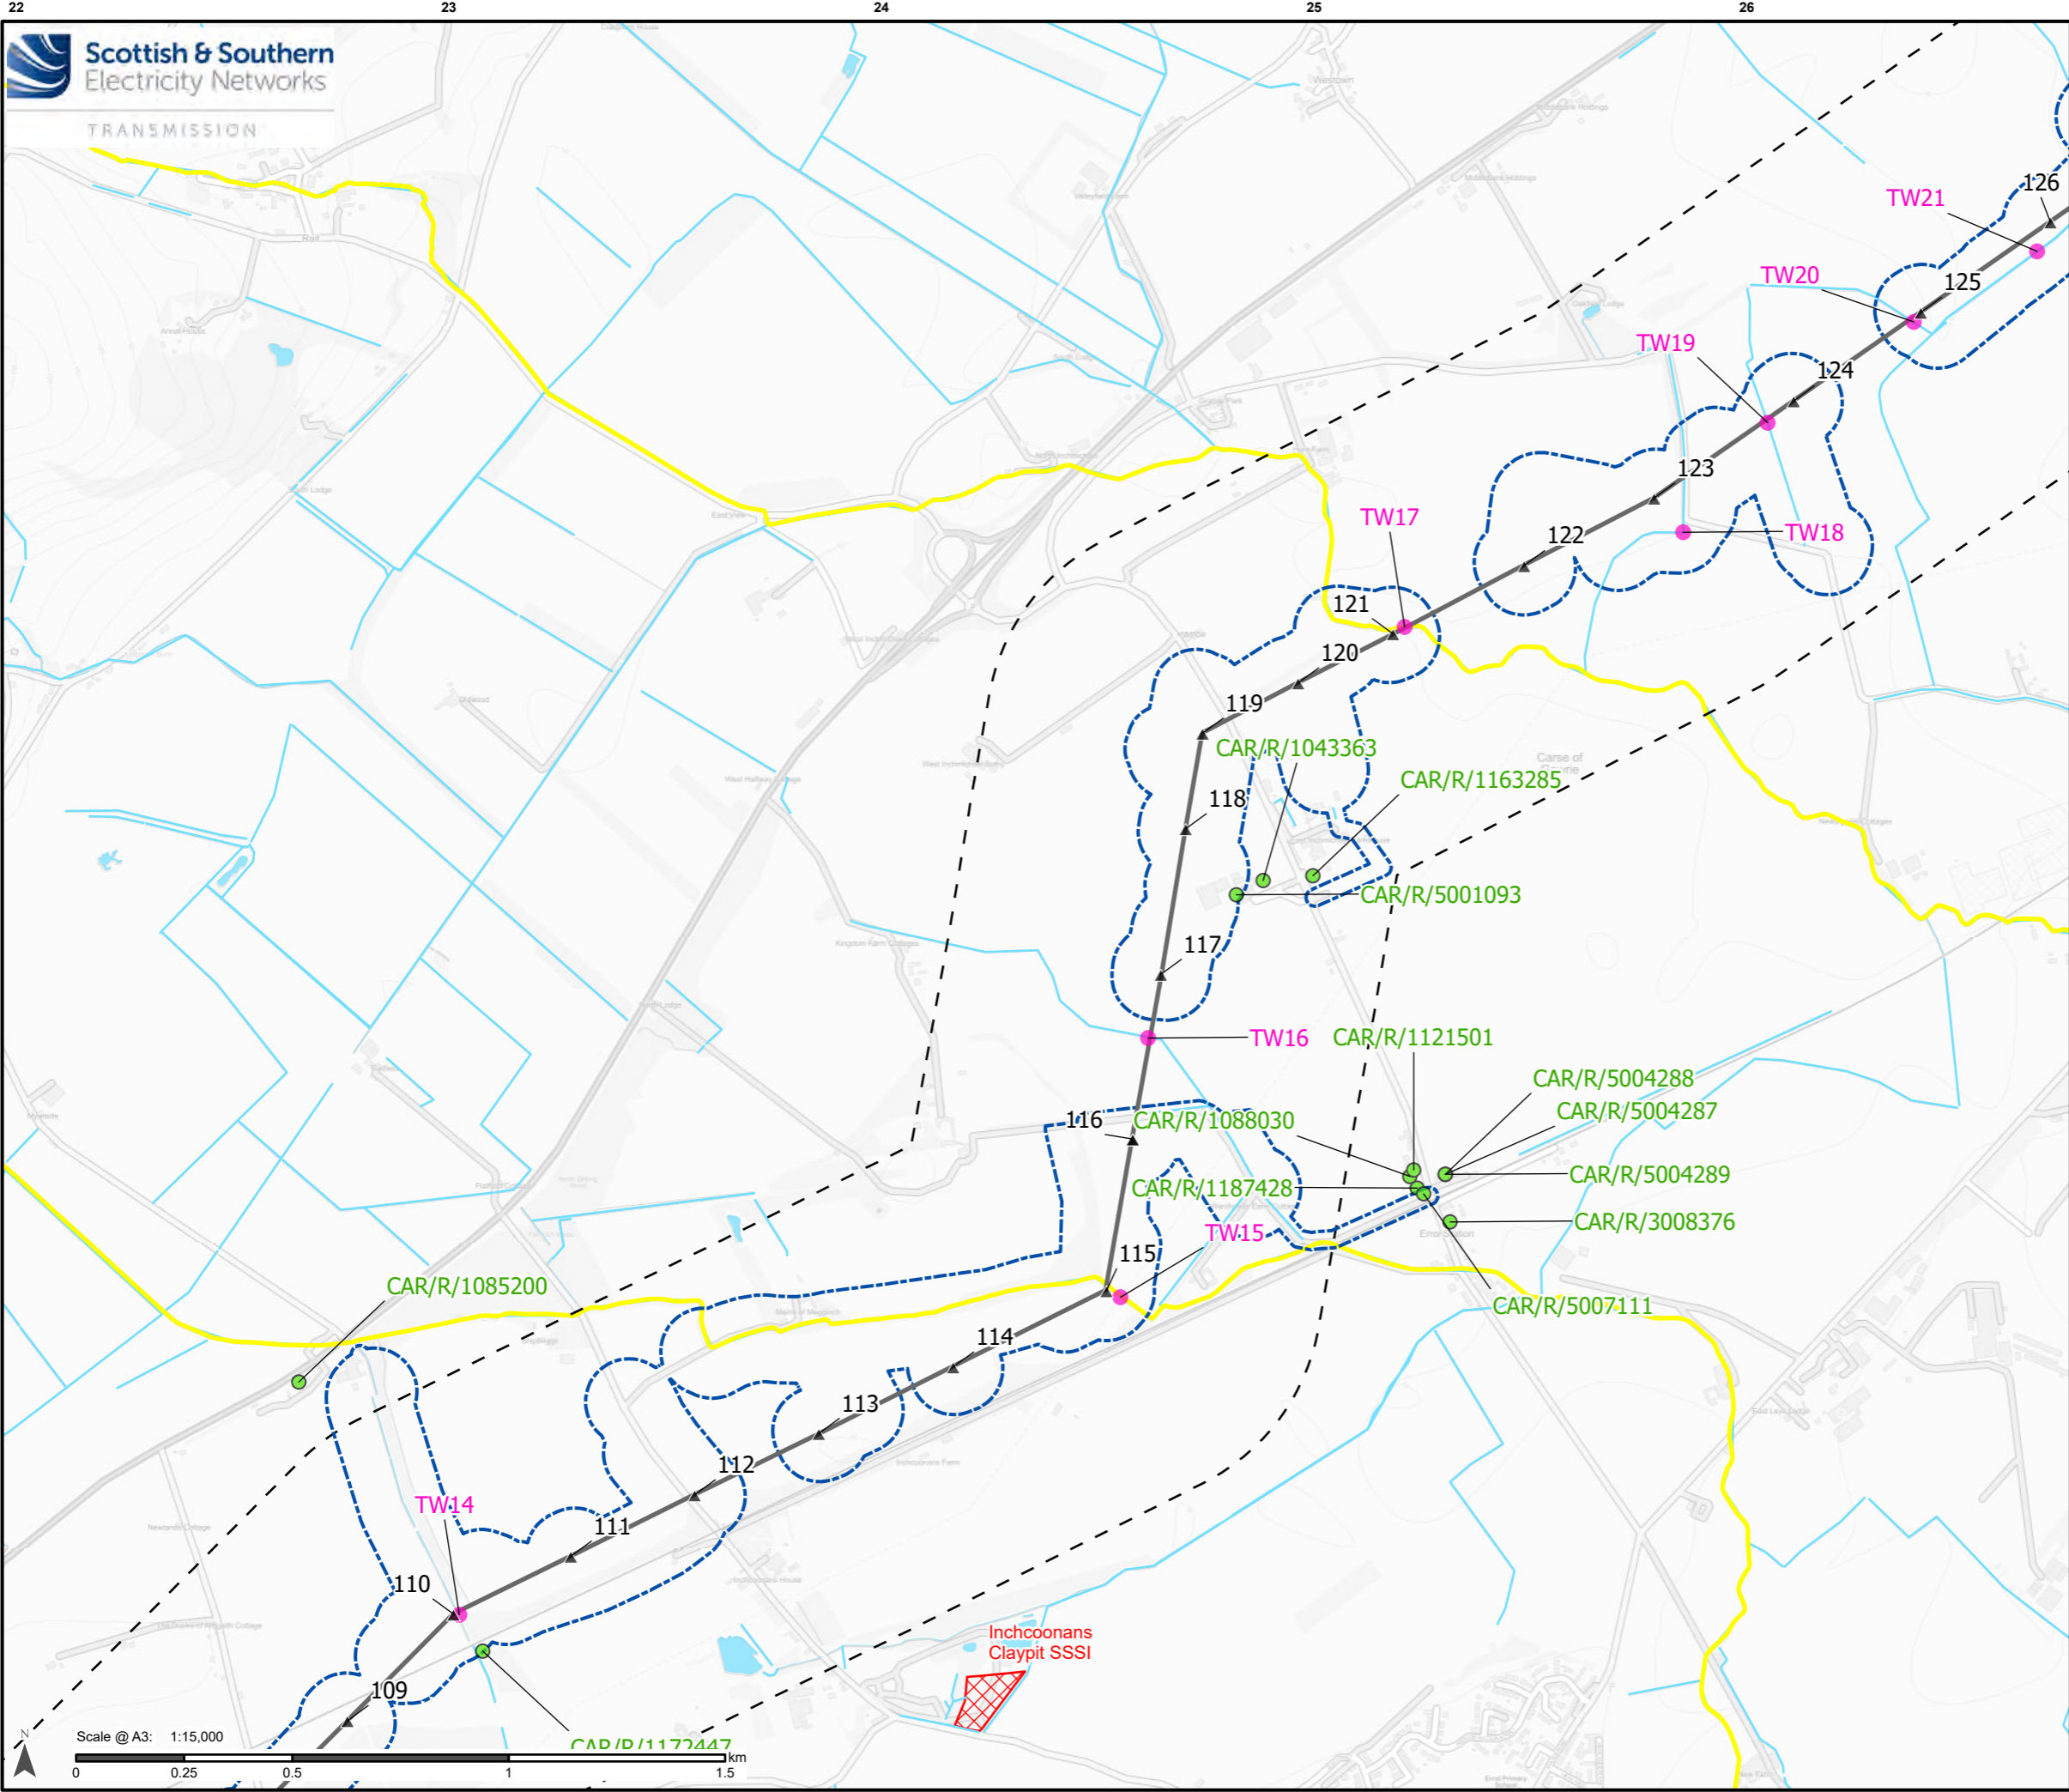


Contains Ordnance Survey Data © Crown copyright and database rights 2024 Ordnance Survey 0100031673  
Contains public sector information licensed under the Open Government Licence v3.0.

Project No: 60703541  
Project: Tealing-Westfield Overhead Line (OHL) 400kV Upgrade

Title:  
Surface Water Receptors

Drawn by: CD Date: 18/11/2024  
Drawing: Figure 13.1 Page 6 of 9

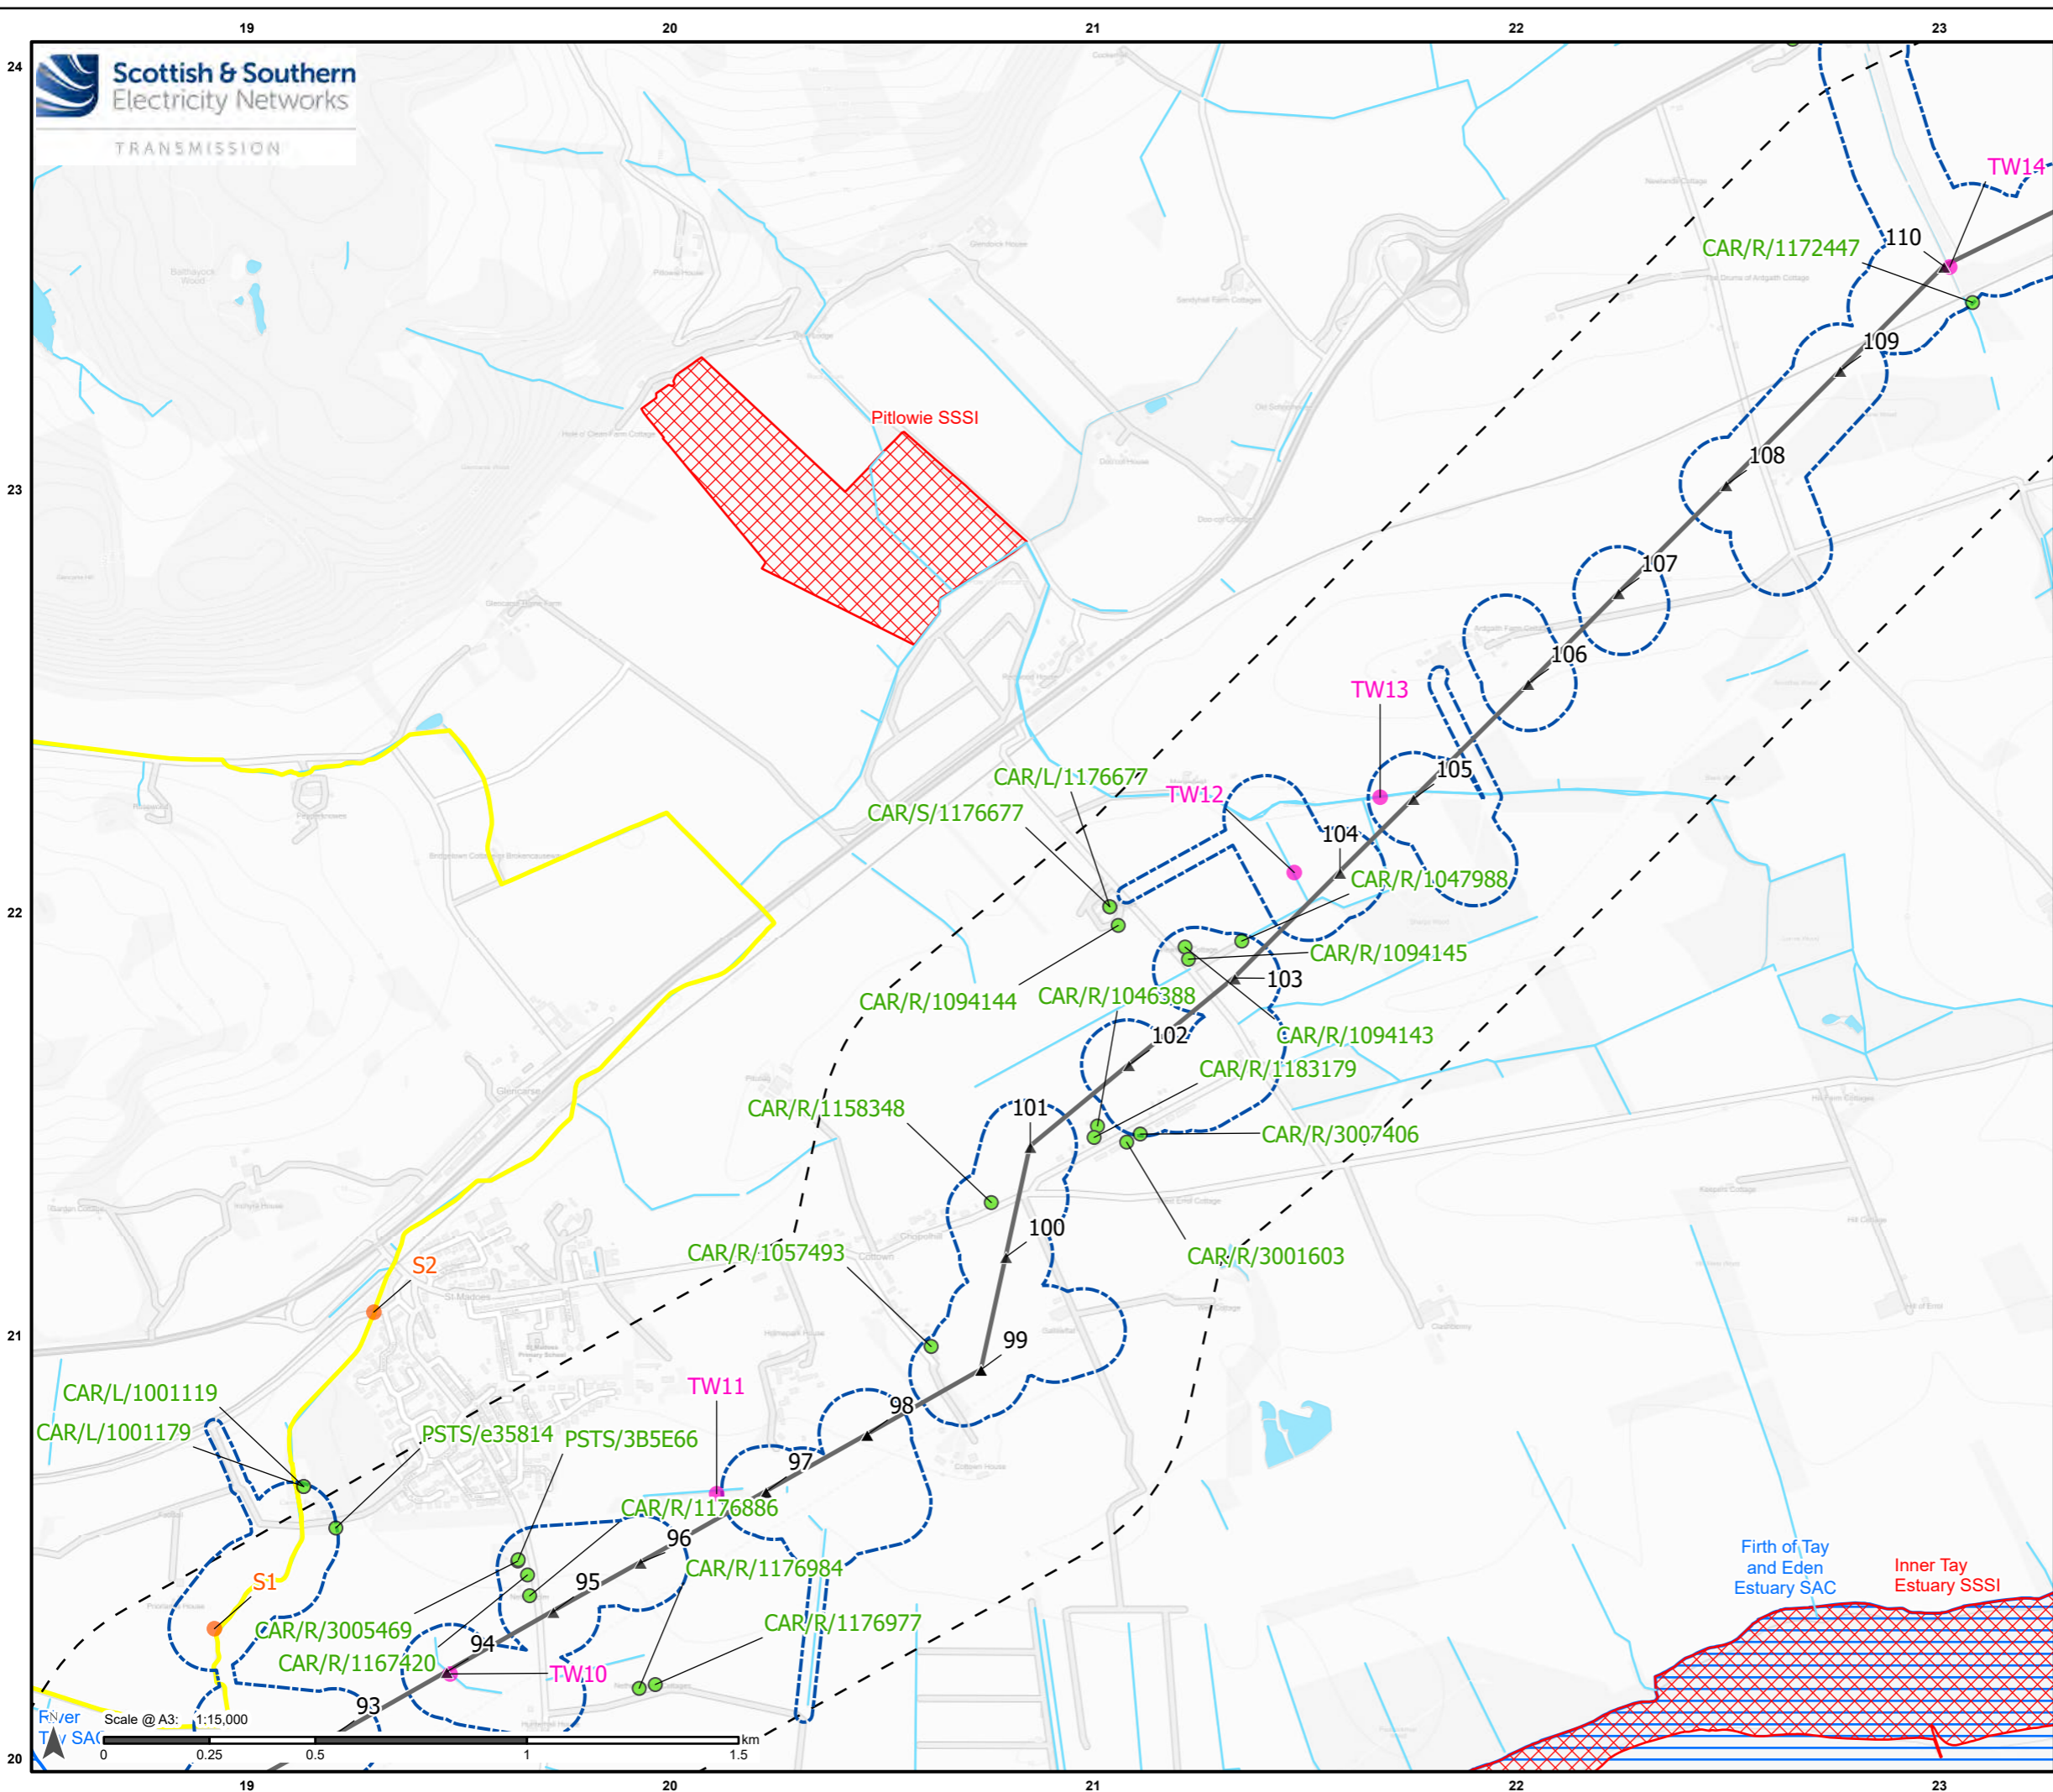


### Legend

- Route Alignment
- Tower
- Water Feature
- Water Monitoring Point
- CAR Licence
- Watercourse
- Limit of Deviation
- Study Area - 1 km
- Surface Waterbody
- Sites of Special Scientific Interest
- Special Area of Conservation

#### River Status

- Moderate status / potential

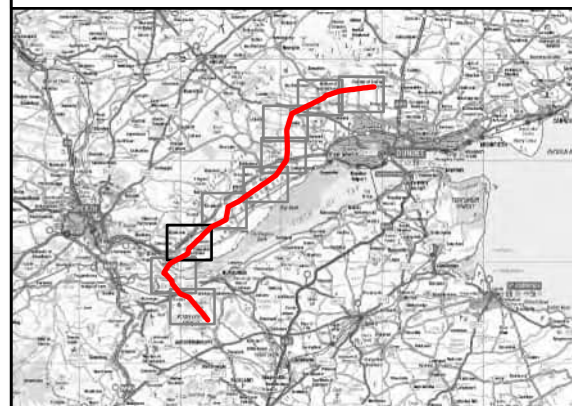

Contains Ordnance Survey Data © Crown copyright and database rights 2024 Ordnance Survey 0100031673  
 Contains public sector information licensed under the Open Government Licence v3.0.


Project No: 60703541  
 Project: Tealing-Westfield Overhead Line (OHL) 400kV Upgrade

Title:  
 Surface Water Receptors

Drawn by: CD Date: 18/11/2024  
 Drawing: Figure 13.1 Page 7 of 9

Scale @ A3: 1:15,000

0 0.25 0.5 1 1.5 km

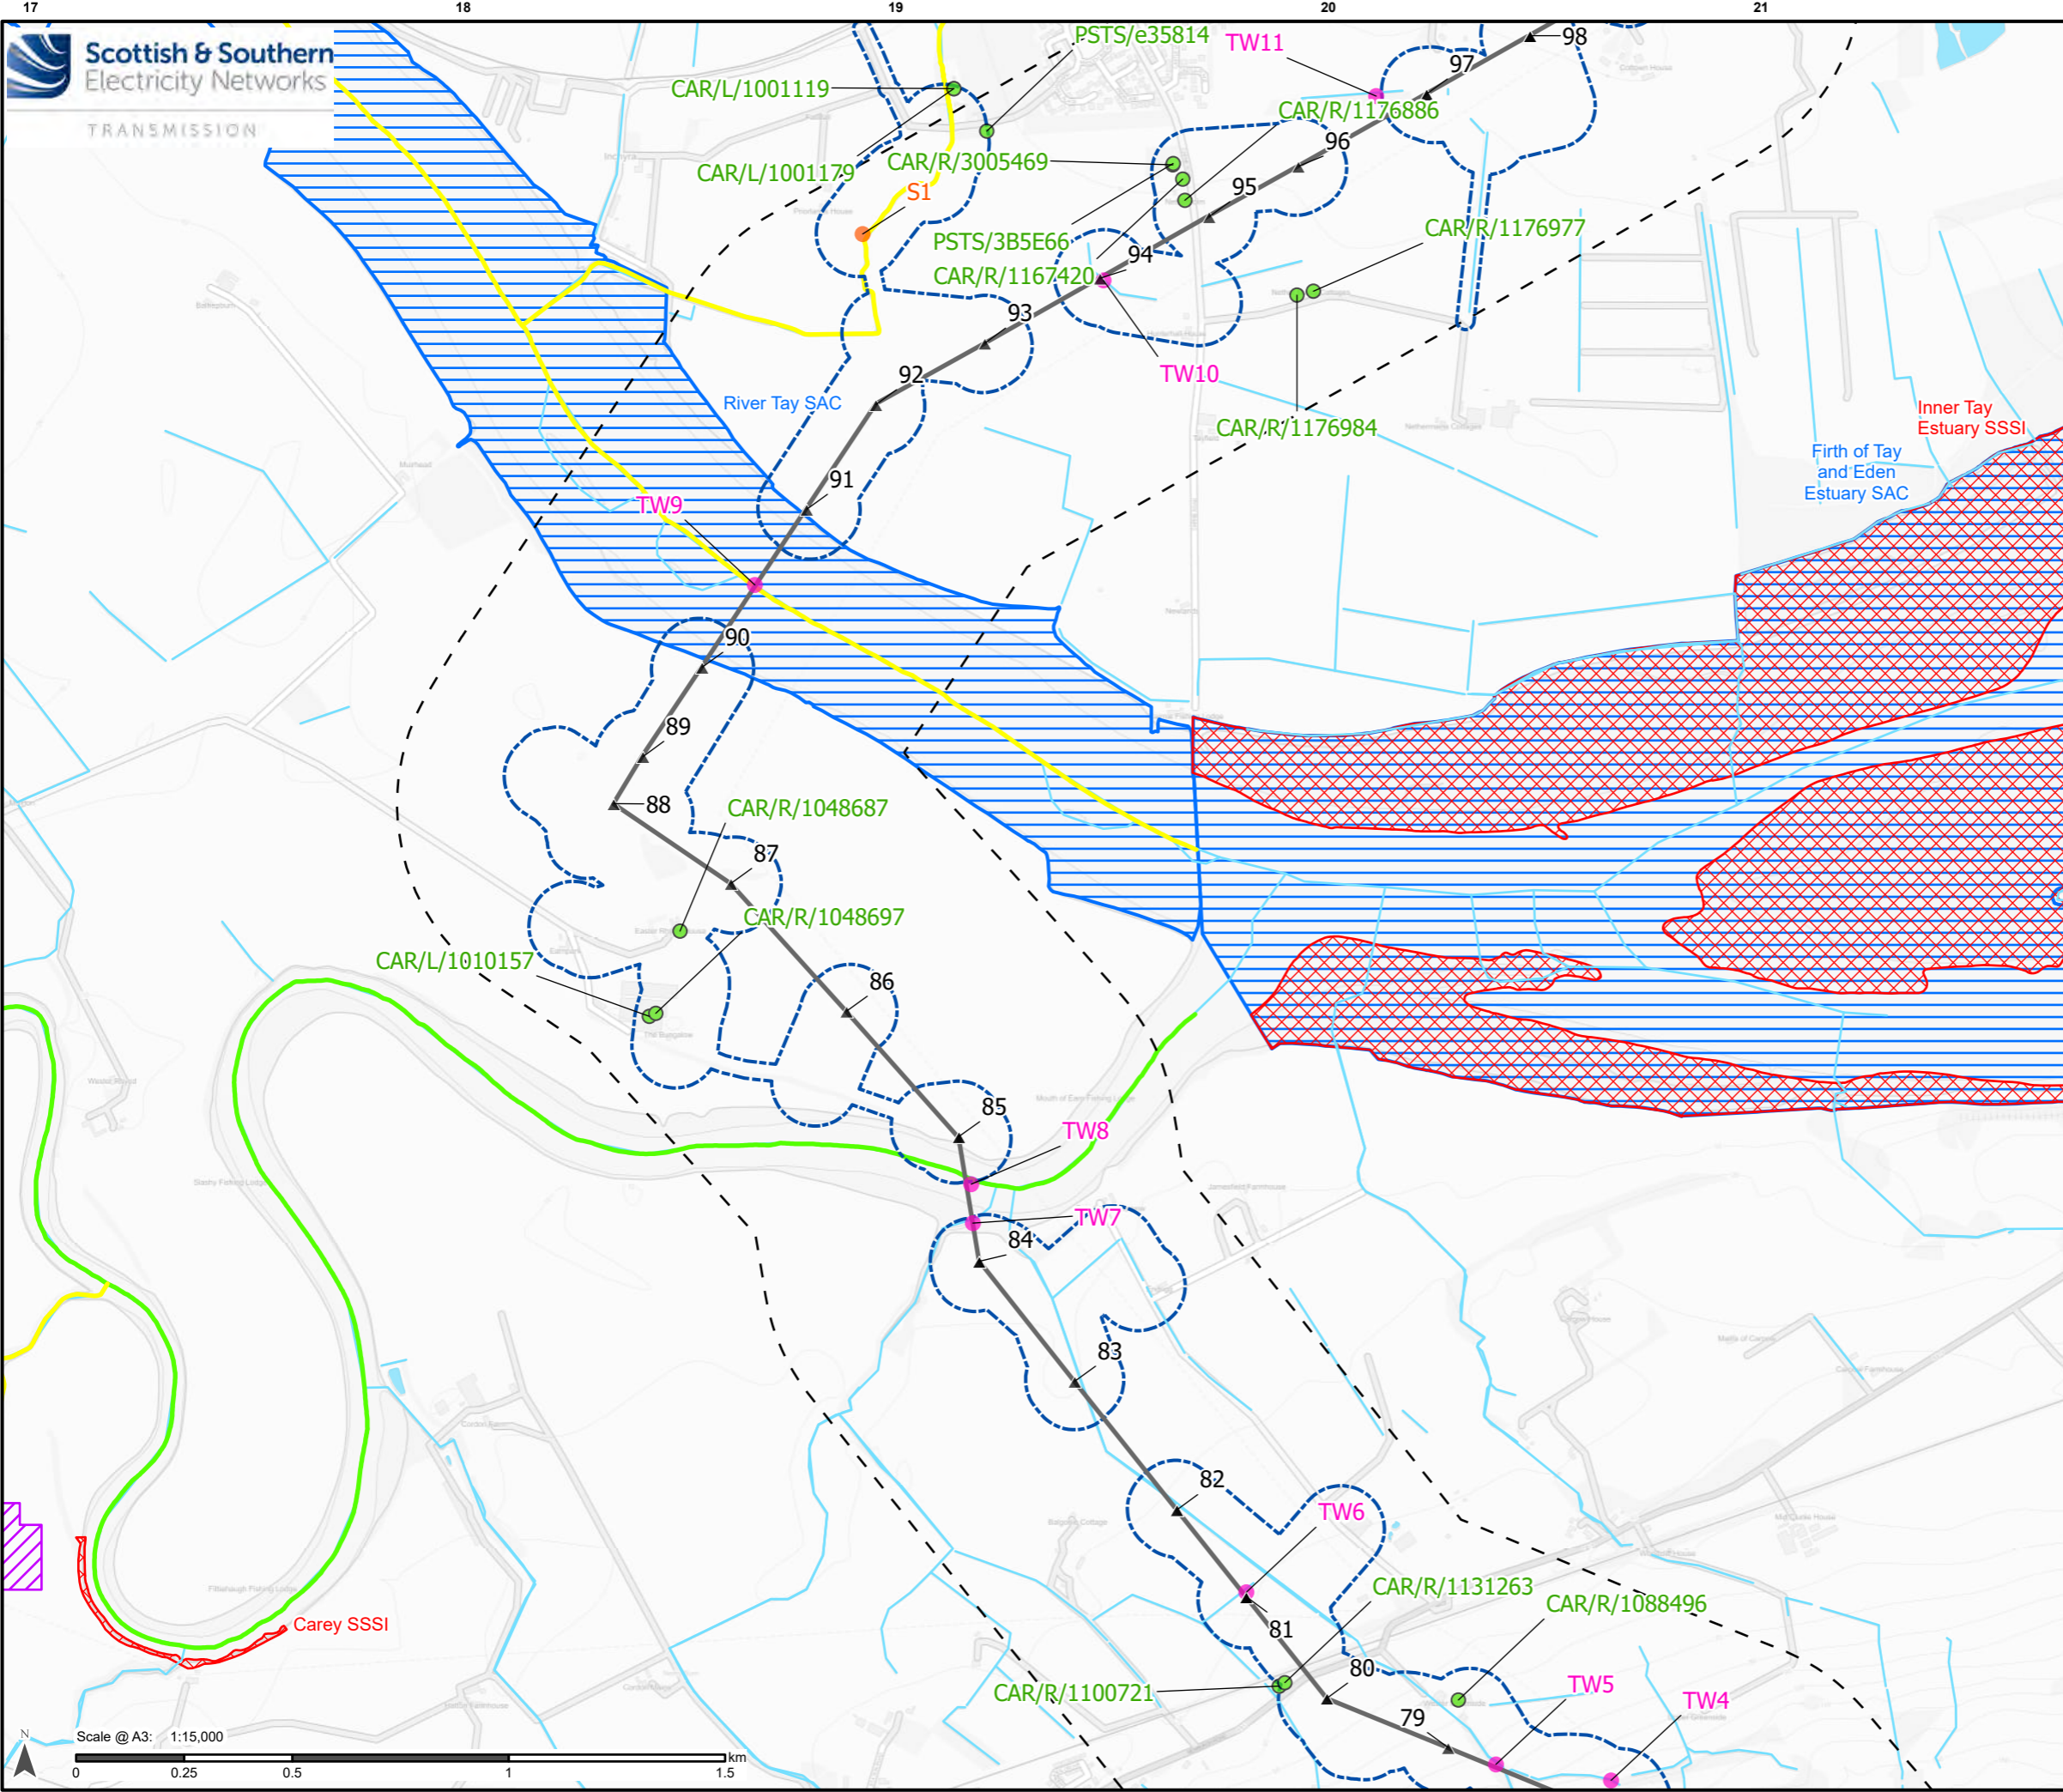


### Legend

- Route Alignment
- ▲ Tower
- Water Feature
- Water Monitoring Point
- CAR Licence
- Watercourse
- Limit of Deviation
- Study Area - 1 km
- Surface Waterbody
- Sites of Special Scientific Interest
- Special Area of Conservation
- Drinking Water Protected Areas Catchments

#### River Status

- Good status / potential
- Moderate status / potential

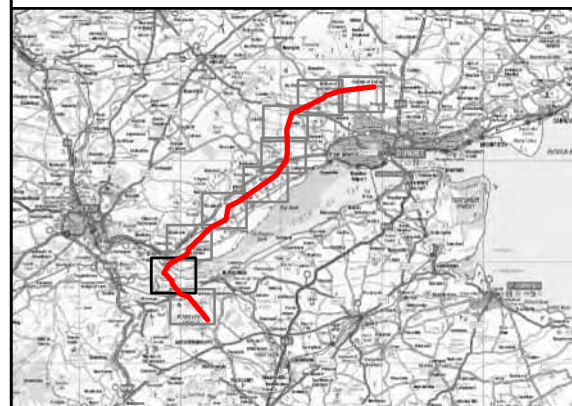


Contains Ordnance Survey Data © Crown copyright and database rights 2024 Ordnance Survey 0100031673  
Contains public sector information licensed under the Open Government Licence v3.0.

Project No: 60703541  
Project: Tealing-Westfield Overhead Line (OHL) 400kV Upgrade

Title:  
Surface Water Receptors


Drawn by: CD Date: 18/11/2024  
Drawing: Figure 13.1 Page 8 of 9



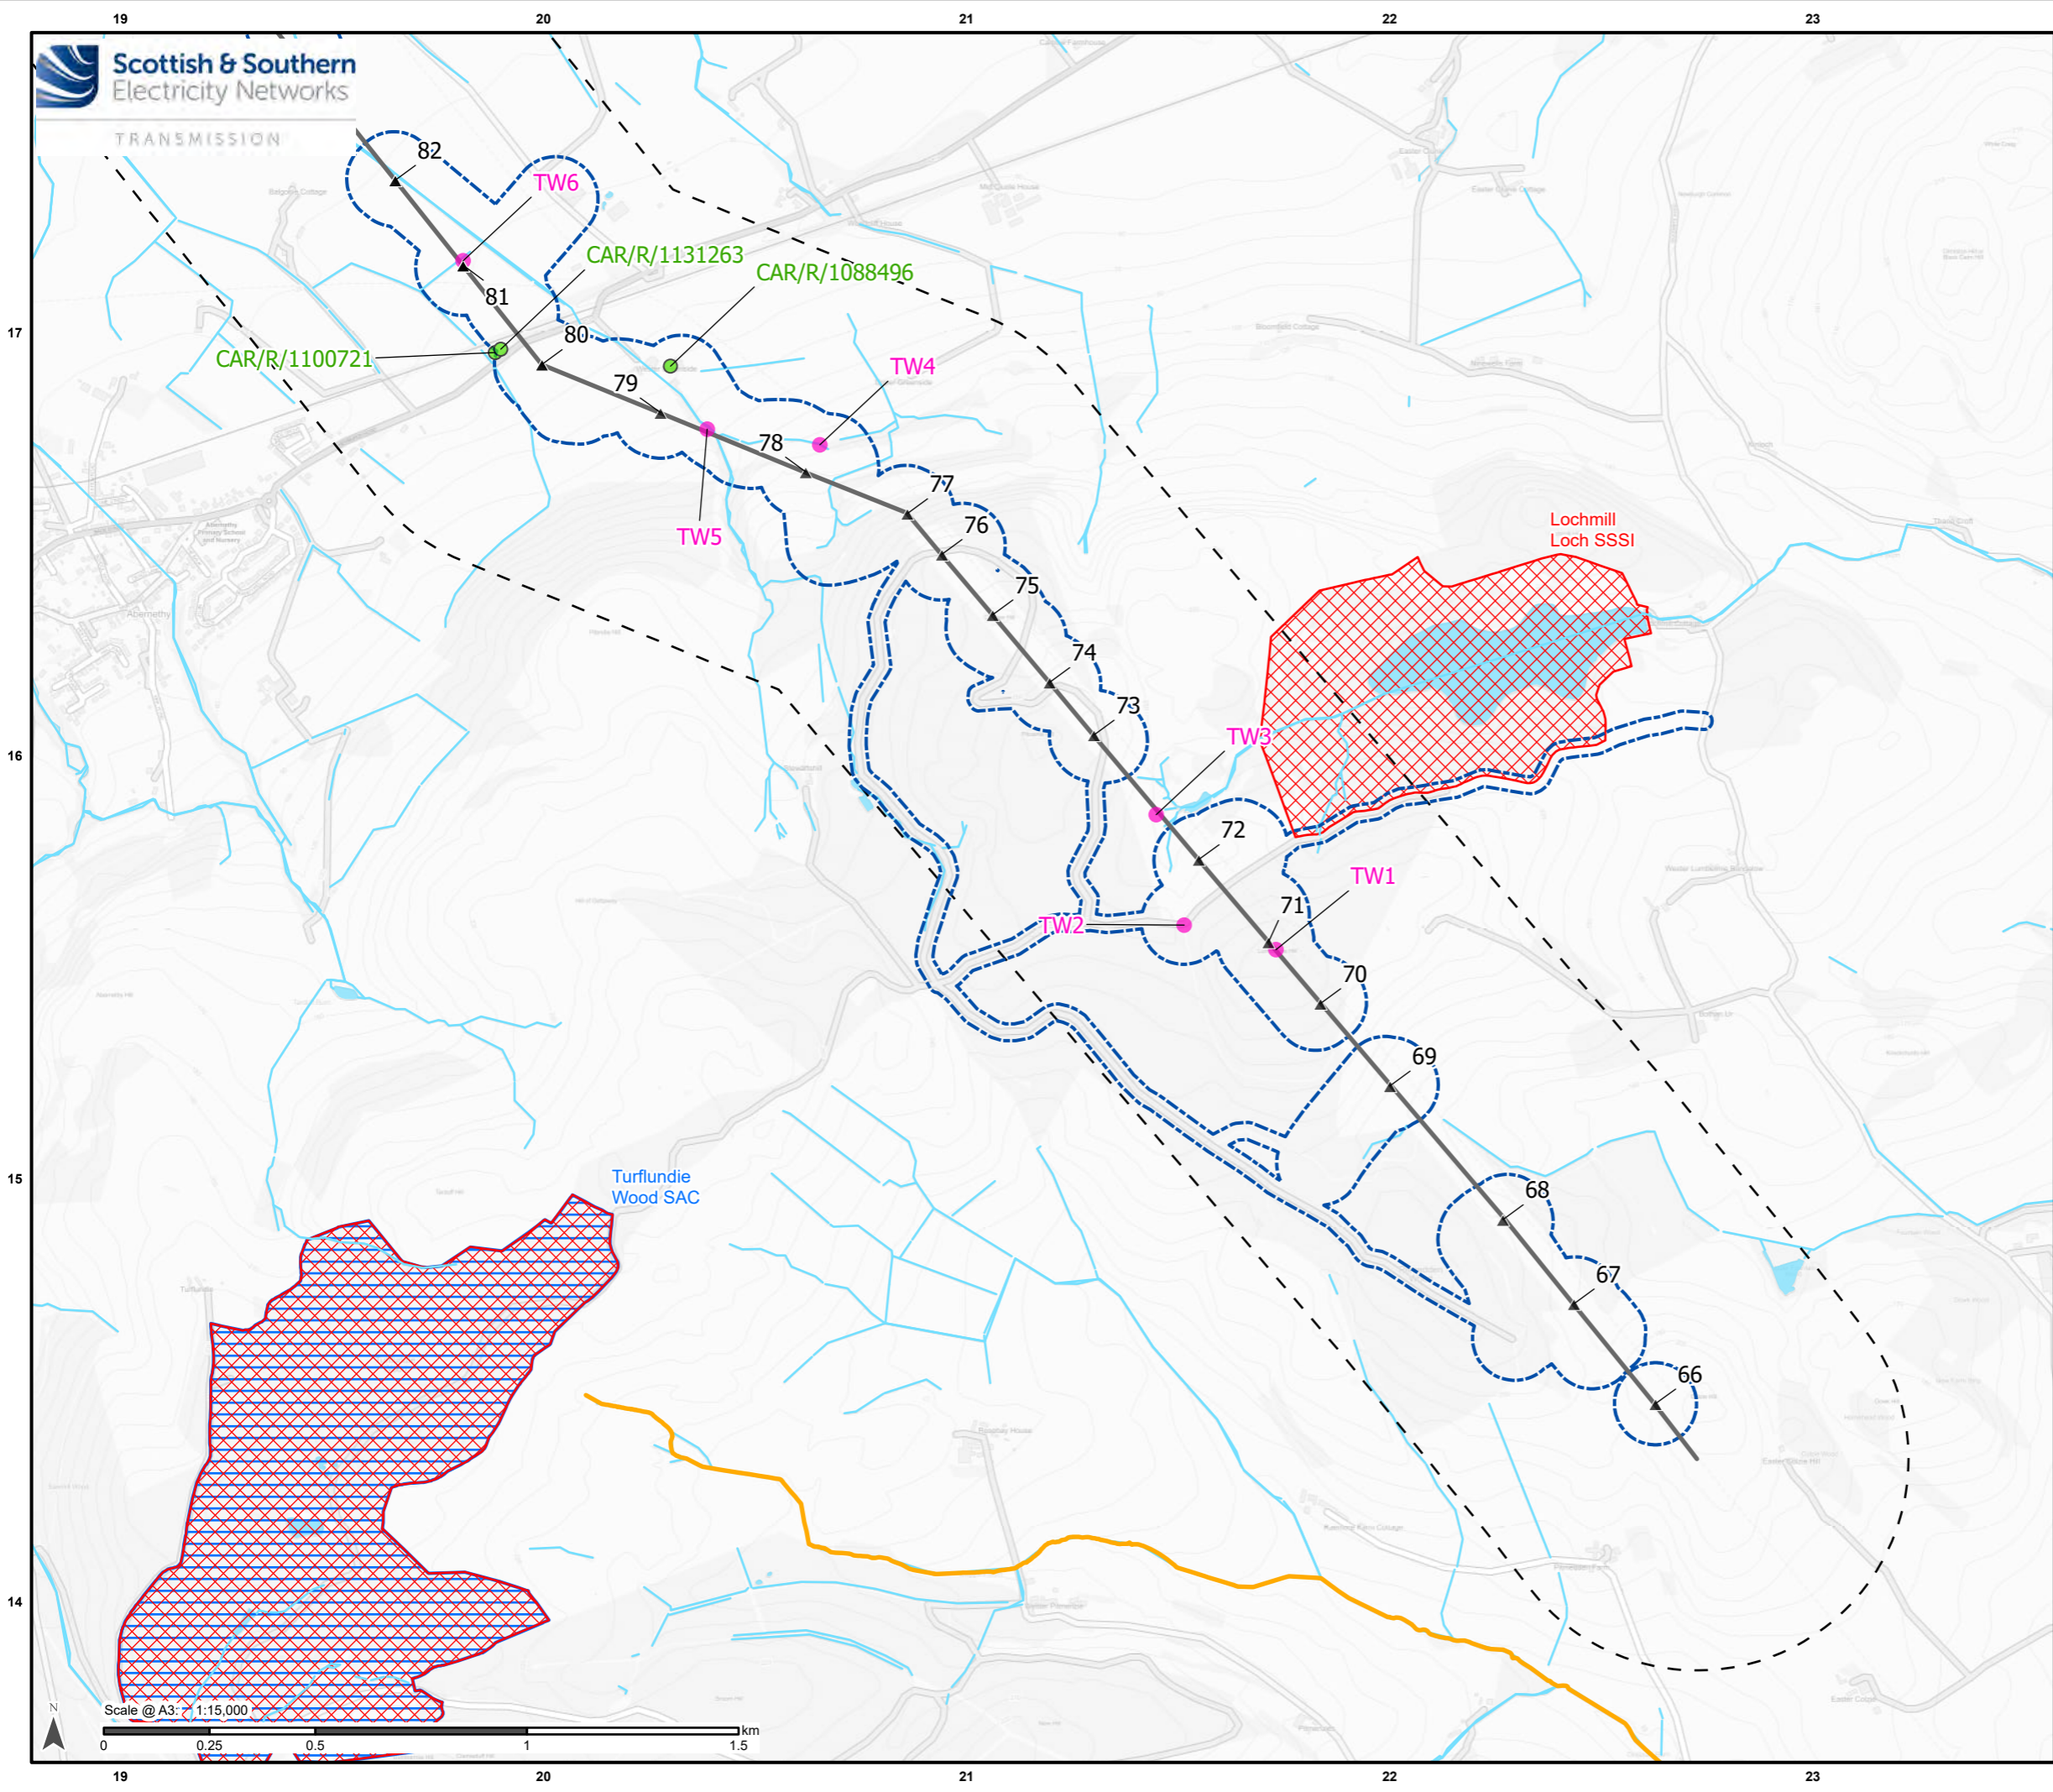

**Legend**

- Route Alignment
- ▲ Tower
- Water Feature
- CAR Licence
- Watercourse
- Limit of Deviation
- - - Study Area - 1 km
- Surface Waterbody
- Sites of Special Scientific Interest
- Special Area of Conservation
- River Status**
- Poor status / potential

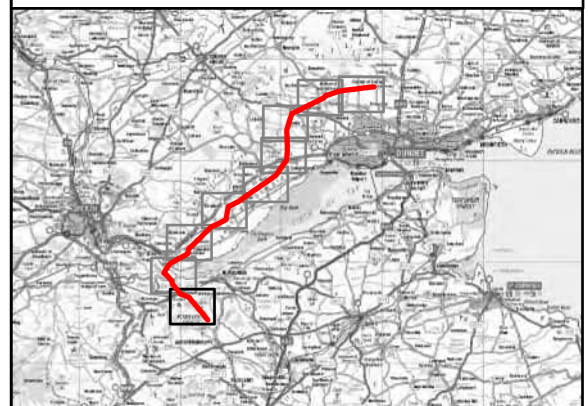

Contains Ordnance Survey Data © Crown copyright and database rights 2024 Ordnance Survey 0100031673  
 Contains public sector information licensed under the Open Government Licence v3.0.

Project No: 60703541  
 Project: Tealing-Westfield Overhead Line (OHL) 400kV Upgrade

Title:  
 Surface Water Receptors

Drawn by: CD Date: 18/11/2024

Drawing: Figure 13.1 Page 9 of 9

