


### Legend

- Route Alignment
- Tower
- Canmore
- New Temporary Stone Road
- Trackway Panels
- Upgrade to Existing Road or Track
- Limit of Deviation
- Study Area - 250 m
- Tower Works Area
- EPZ
- EPZ Assessment Area
- Angus HER Extract
- Scheduled Monument

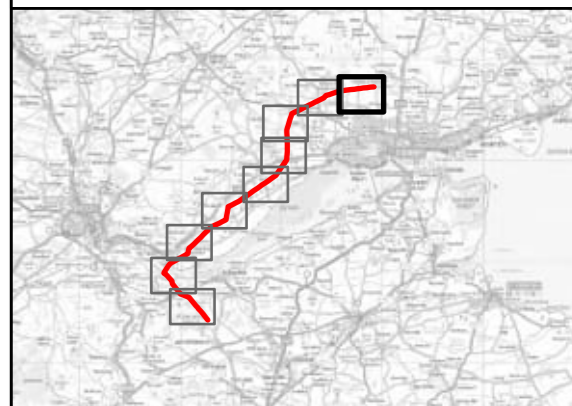

Contains Ordnance Survey Data © Crown copyright and database rights 2024 Ordnance Survey 0100031673.  
Contains public sector information licensed under the Open Government Licence v3.0


Project No: 60703541  
Project: Tealing-Westfield Overhead Line (OHL) 400kV Upgrade

Title:  
Heritage Assets within 250m Study Area adopted for the baseline study

Drawn by: MM Date: 20/11/2024


Drawing: Figure 11.1 Page 1 of 9



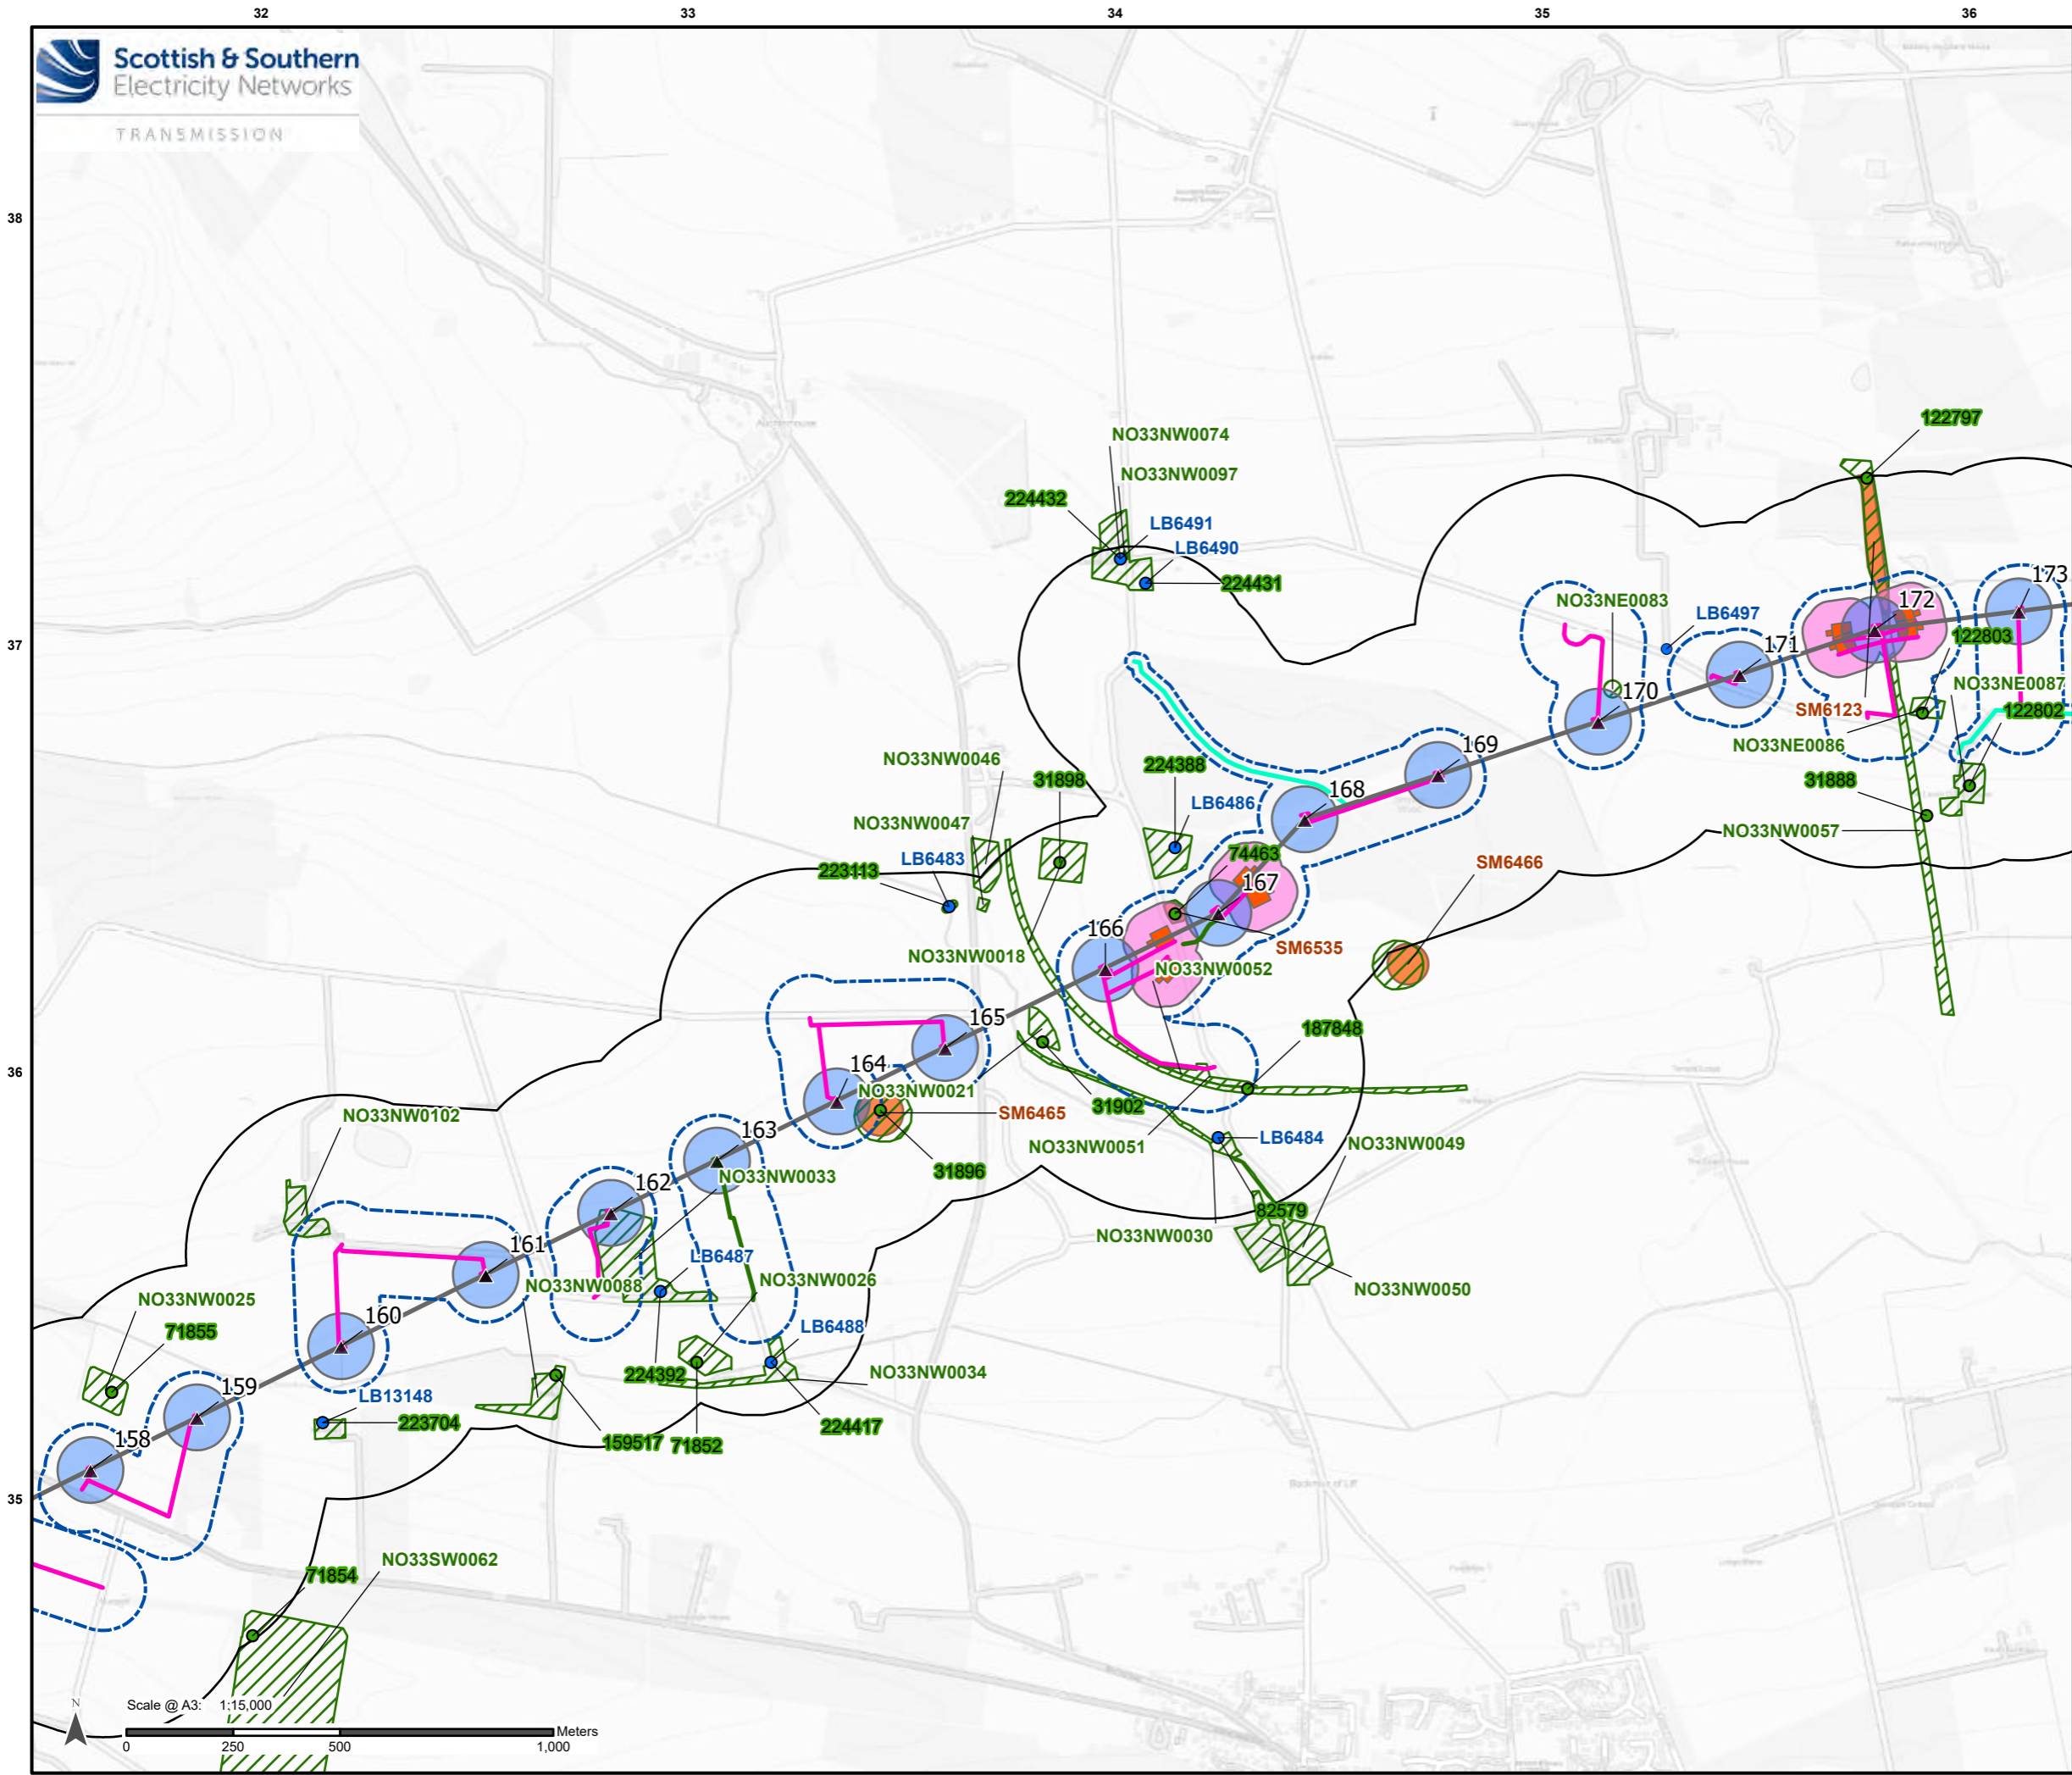

### Legend

- Route Alignment
- Tower
- Listed Building
- Canmore
- New Temporary Stone Road
- Trackway Panels
- Upgrade to Existing Road or Track
- Limit of Deviation
- Study Area - 250 m
- Tower Works Area
- EPZ
- EPZ Assessment Area
- Angus HER Extract
- Scheduled Monument

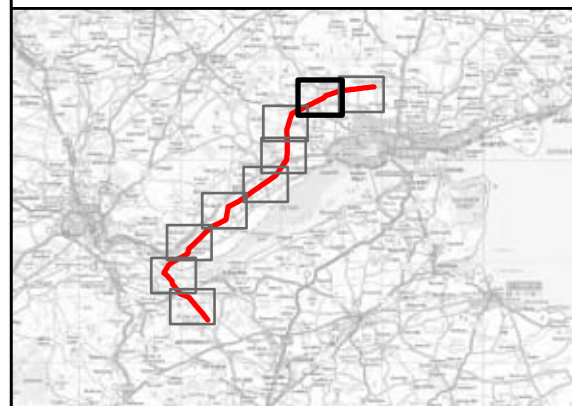


Contains Ordnance Survey Data © Crown copyright and database rights 2024 Ordnance Survey 0100031673.  
Contains public sector information licensed under the Open Government Licence v3.0


Project No: 60703541  
Project: Tealing-Westfield Overhead Line (OHL) 400kV Upgrade

Title:  
Heritage Assets within 250m Study Area adopted for the baseline study

Drawn by: MM Date: 20/11/2024


Drawing: Figure 11.1 Page 2 of 9

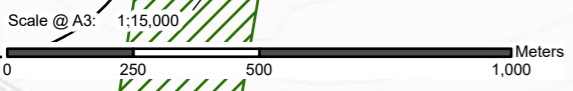

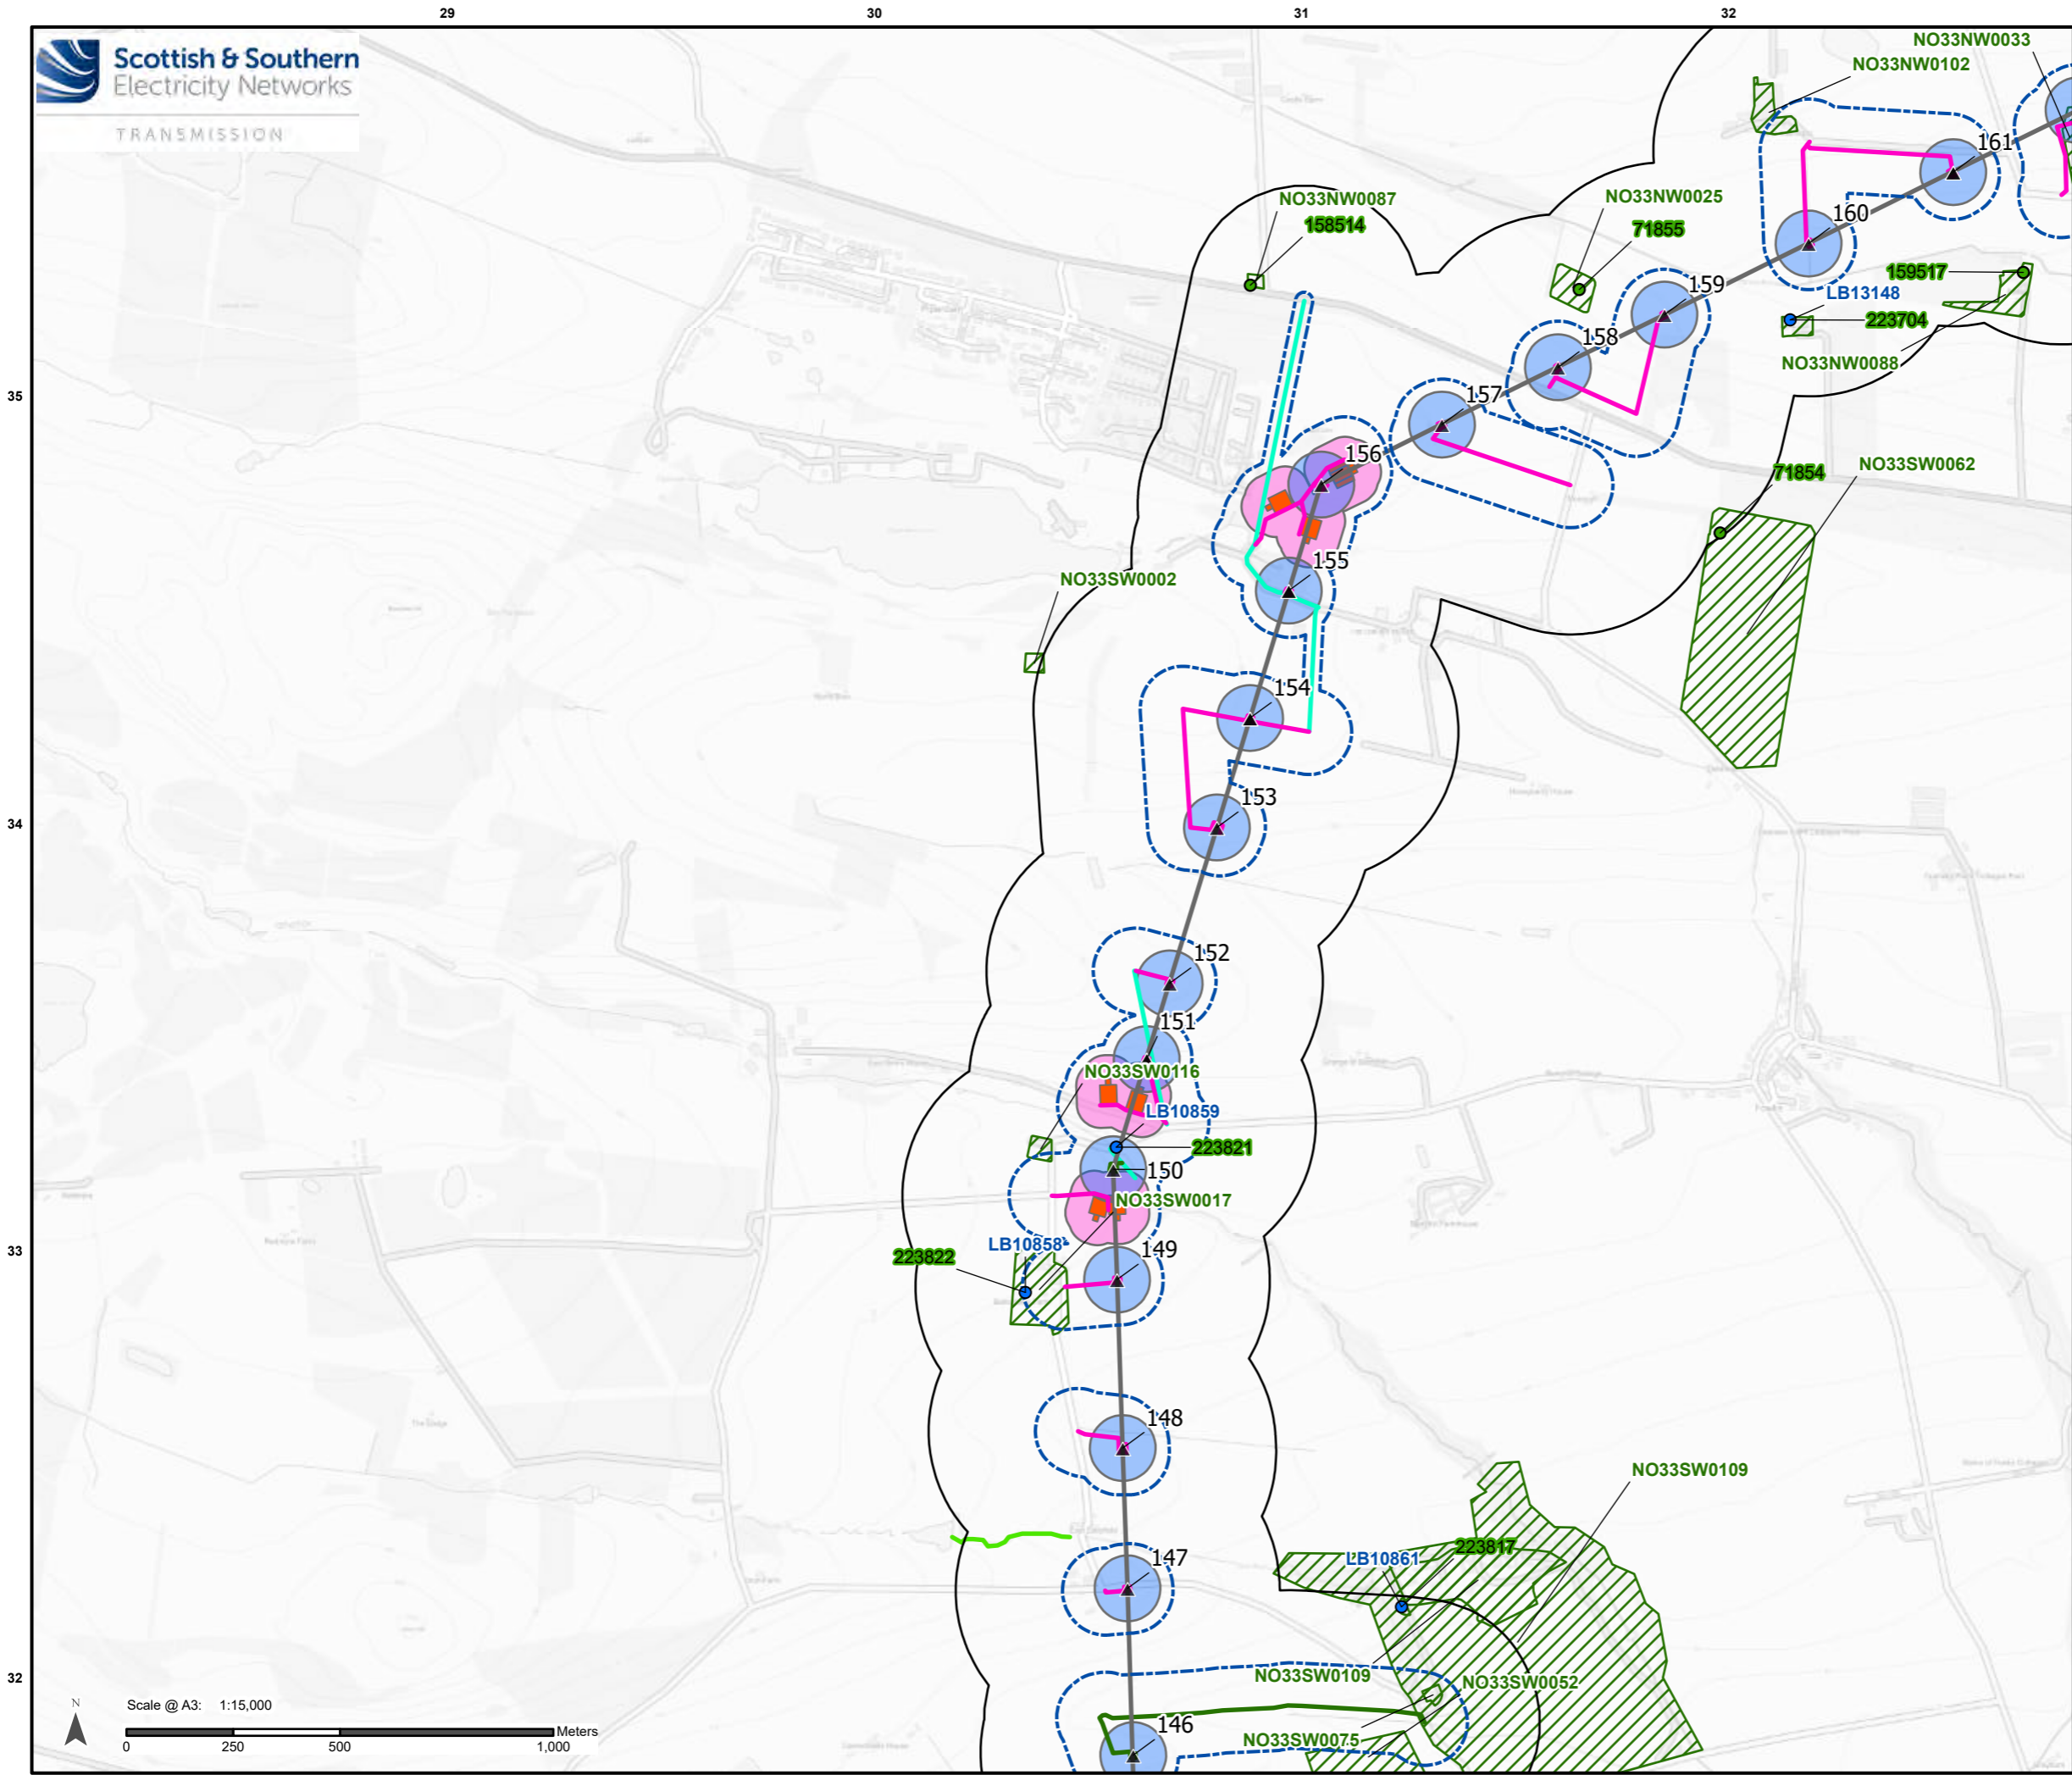

**Legend**

- Route Alignment
- ▲ Tower
- Listed Building
- Canmore
- New Temporary Stone Road
- Trackway Panels
- Upgrade to Existing Road or Track
- Perth & Kinross Monument Outline
- ▭ Limit of Deviation
- ▭ Study Area - 250 m
- ▭ Tower Works Area
- ▭ EPZ
- ▭ EPZ Assessment Area
- ▭ Angus HER Extract

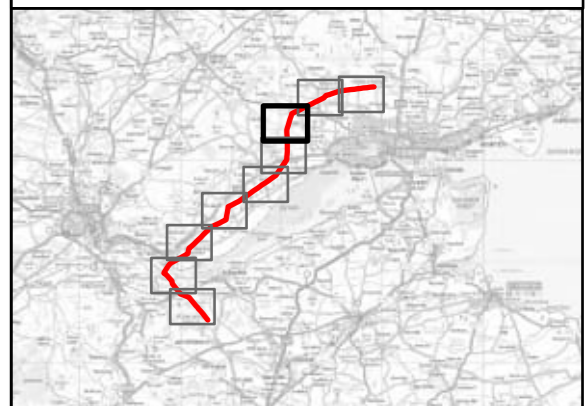


Contains Ordnance Survey Data © Crown copyright and database rights 2024 Ordnance Survey 0100031673.  
Contains public sector information licensed under the Open Government Licence v3.0



Project No: 60703541  
Project: Tealing-Westfield Overhead Line (OHL) 400kV Upgrade

Title:  
Heritage Assets within 250m Study Area adopted for the baseline study

Drawn by: MM Date: 20/11/2024


Drawing: Figure 11.1 Page 3 of 9

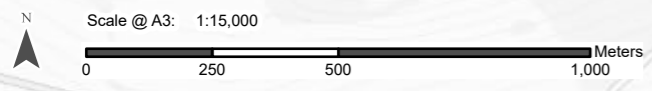

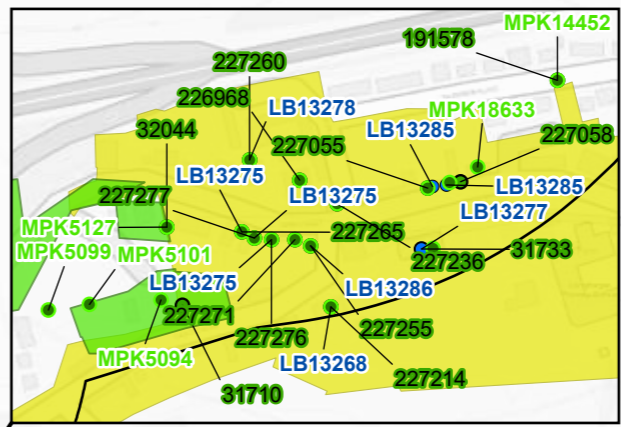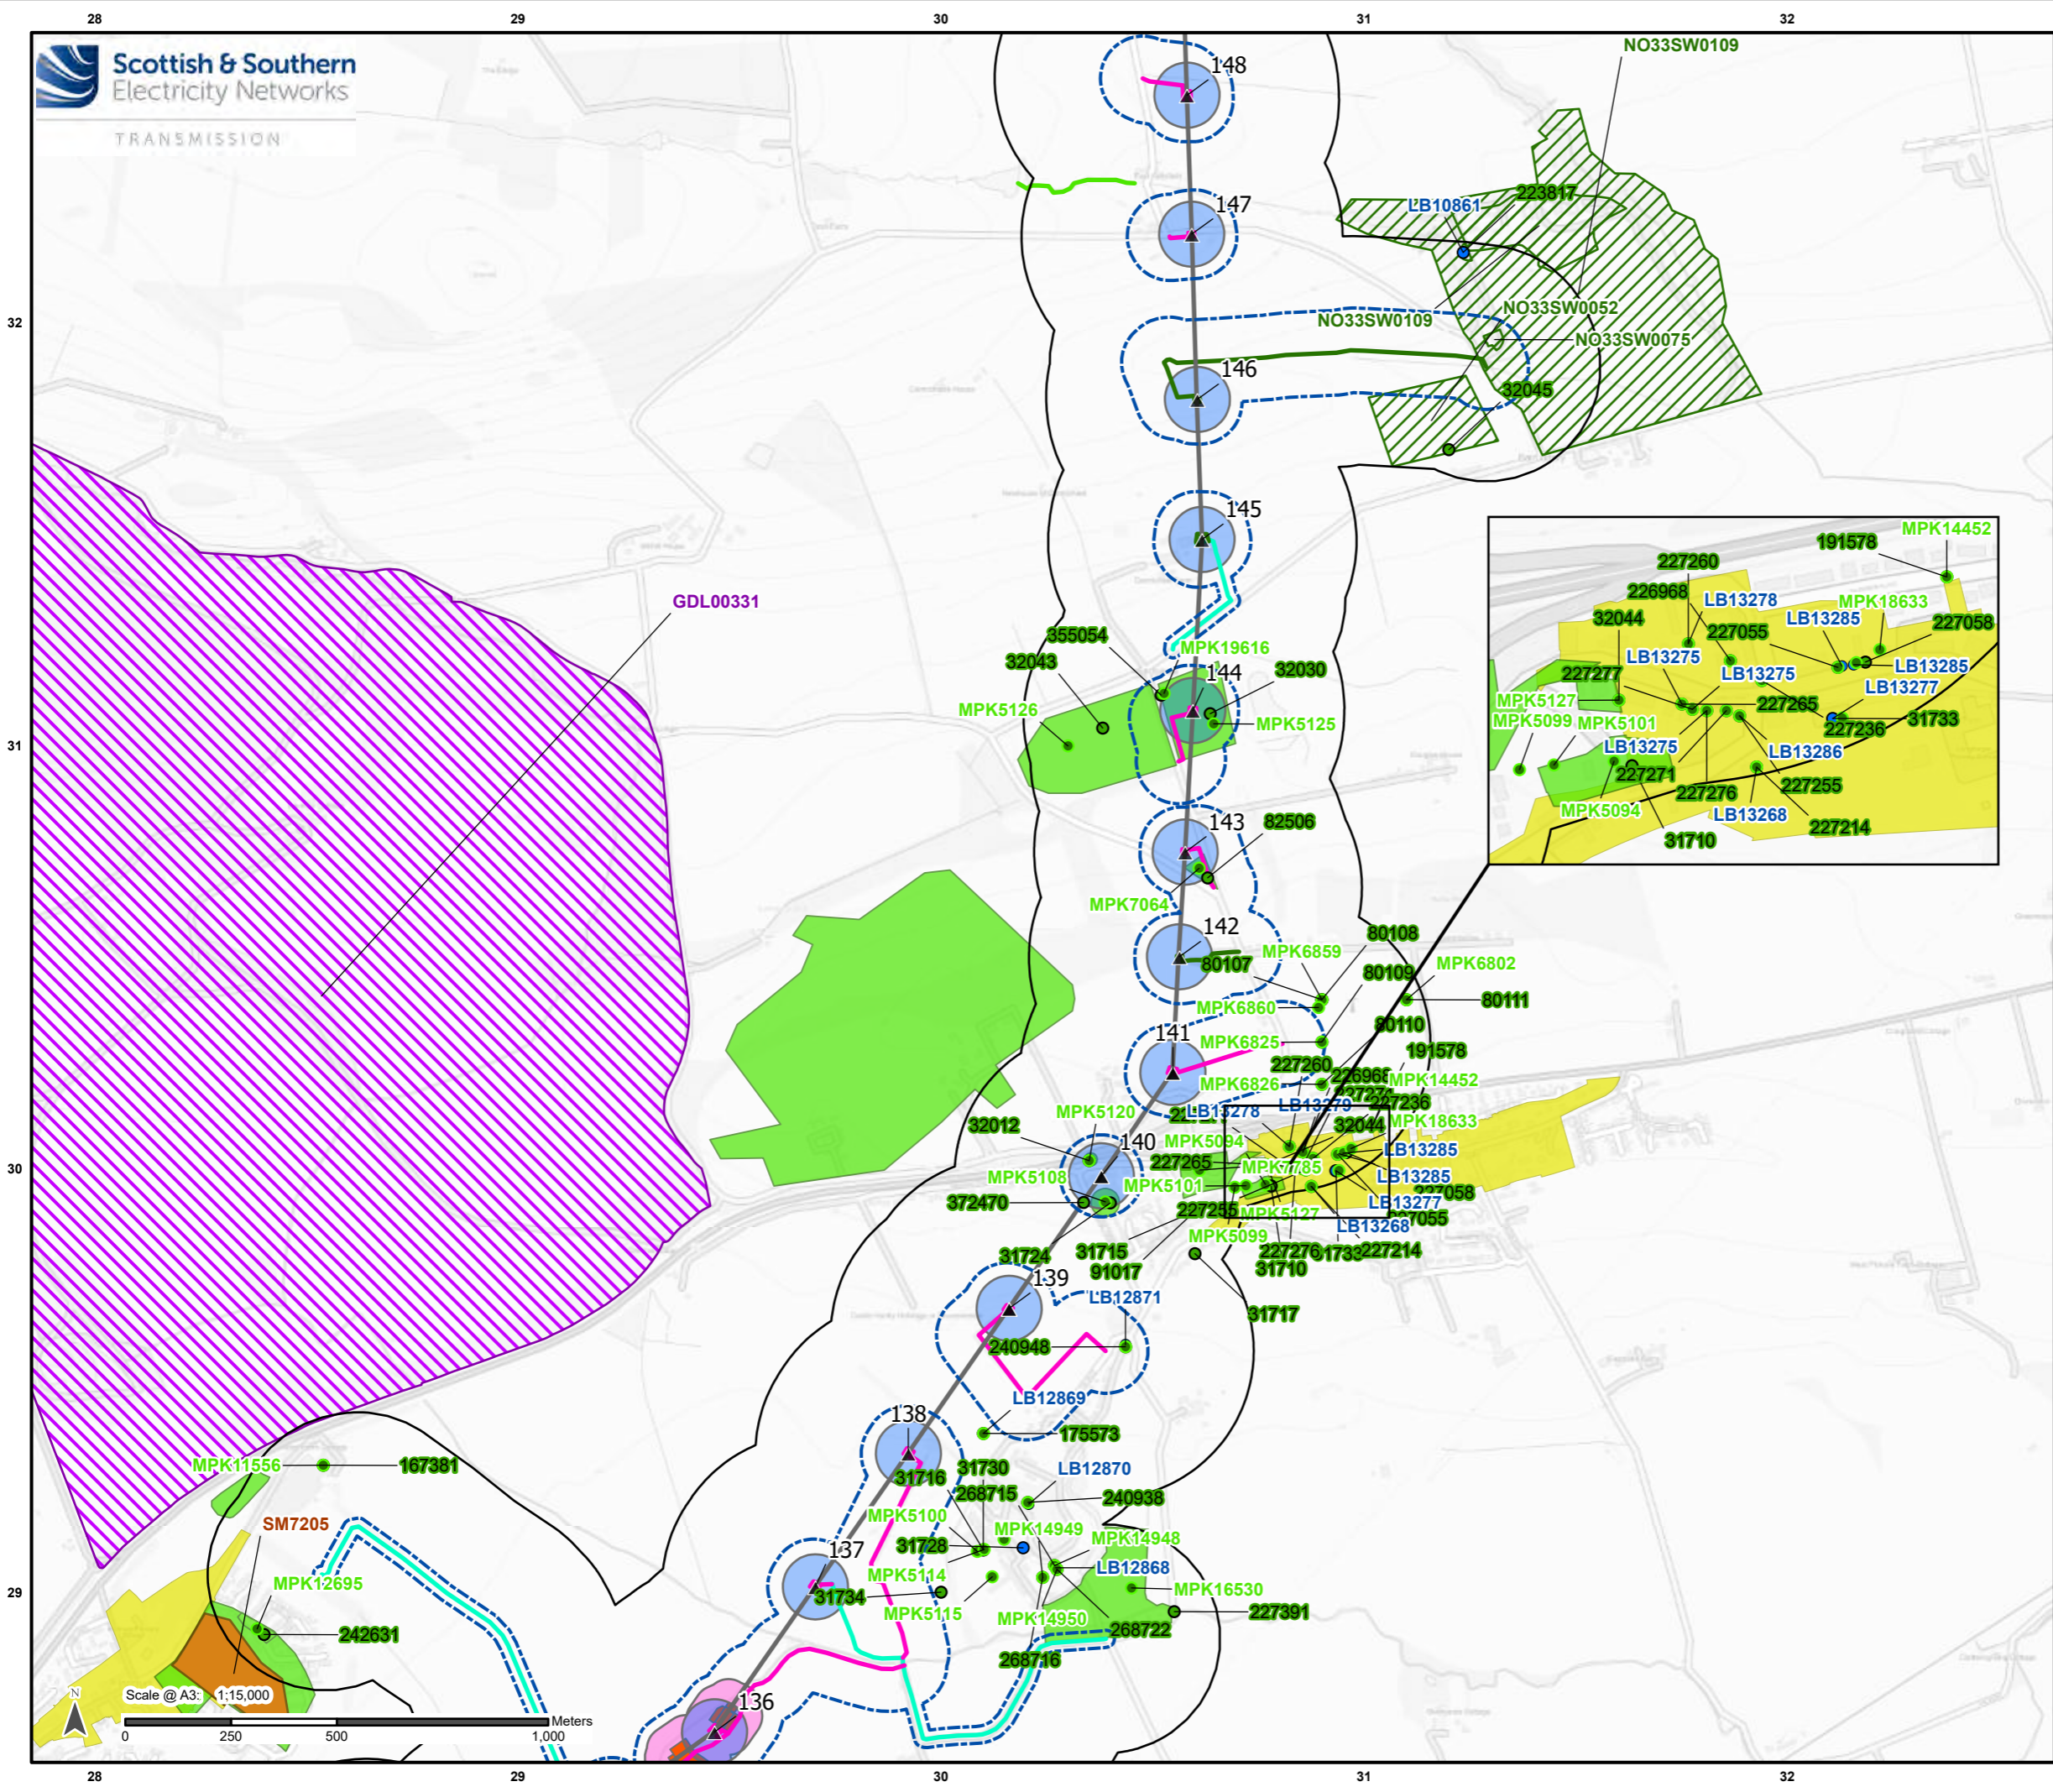

**Legend**

- Route Alignment
- ▲ Tower
- Perth & Kinross Monument
- Listed Building
- Canmore
- New Temporary Stone Road
- Trackway Panels
- Upgrade to Existing Road or Track
- Perth & Kinross Monument Outline
- ▭ Limit of Deviation
- ▭ Study Area - 250 m
- ▭ Tower Works Area
- ▭ EPZ
- ▭ EPZ Assessment Area
- ▨ Angus HER Extract
- ▭ Scheduled Monument
- ▭ Perth & Kinross Monument
- ▨ Garden and Designed Landscape
- ▭ Conservation Area

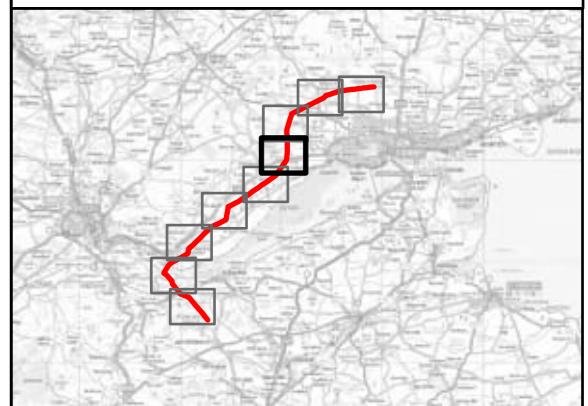

Contains Ordnance Survey Data © Crown copyright and database rights 2024 Ordnance Survey 0100031673.


Contains public sector information licensed under the Open Government Licence v3.0



Project No: 60703541  
Project: Tealing-Westfield Overhead Line (OHL) 400kV Upgrade

Title:  
Heritage Assets within 250m Study Area adopted for the baseline study

Drawn by: MM Date: 20/11/2024

Drawing: Figure 11.1 Page 4 of 9

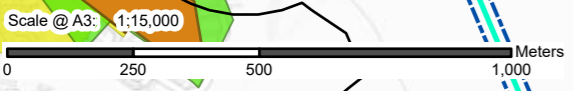

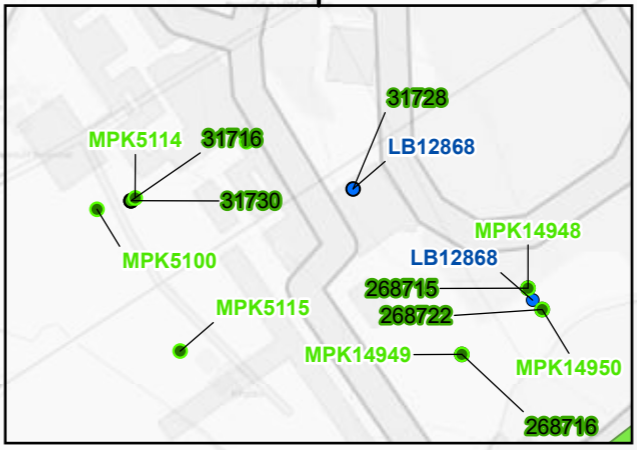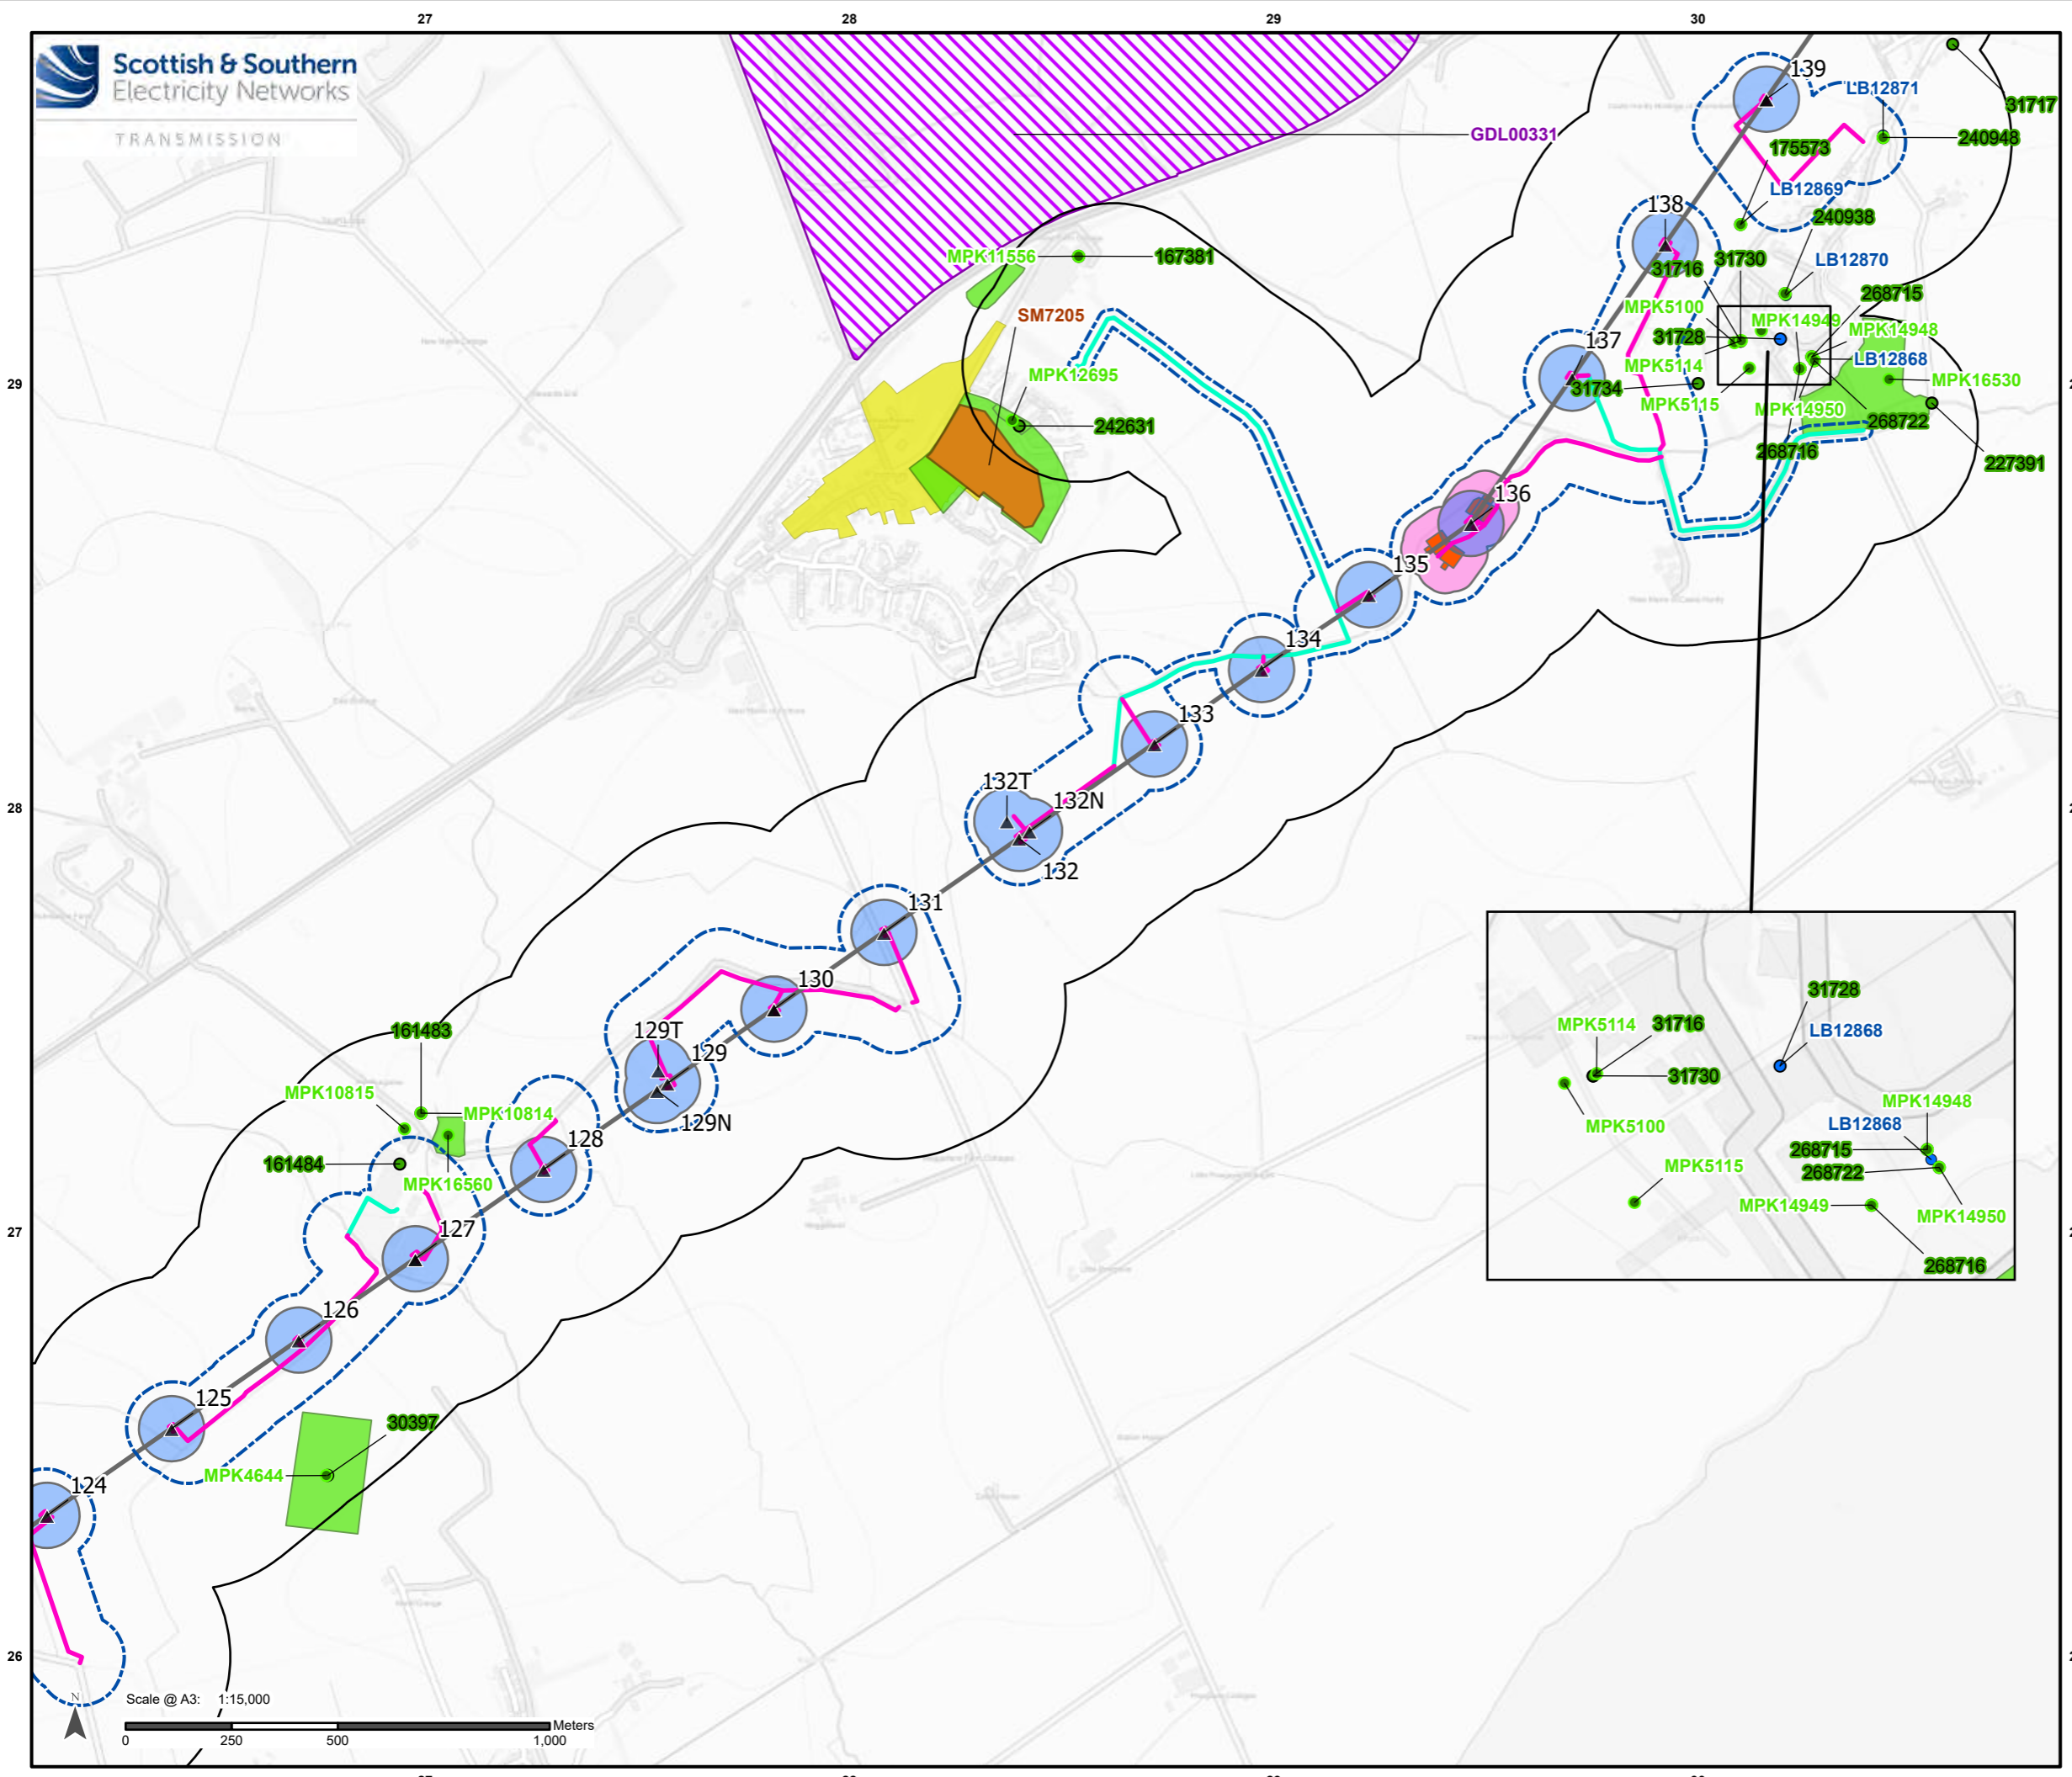

**Legend**

- Route Alignment
- ▲ Tower
- Perth & Kinross Monument
- Listed Building
- Canmore
- Trackway Panels
- Upgrade to Existing Road or Track
- - - Limit of Deviation
- Study Area - 250 m
- Tower Works Area
- EPZ
- EPZ Assessment Area
- Scheduled Monument
- Perth & Kinross Monument
- Garden and Designed Landscape
- Conservation Area



Contains Ordnance Survey Data © Crown copyright and database rights 2024 Ordnance Survey 0100031673.


Contains public sector information licensed under the Open Government Licence v3.0


Project No: 60703541  
Project: Tealing-Westfield Overhead Line (OHL) 400kV Upgrade

Title:  
Heritage Assets within 250m Study Area adopted for the baseline study

Drawn by: MM Date: 20/11/2024


Drawing: Figure 11.1 Page 5 of 9

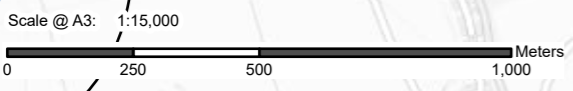

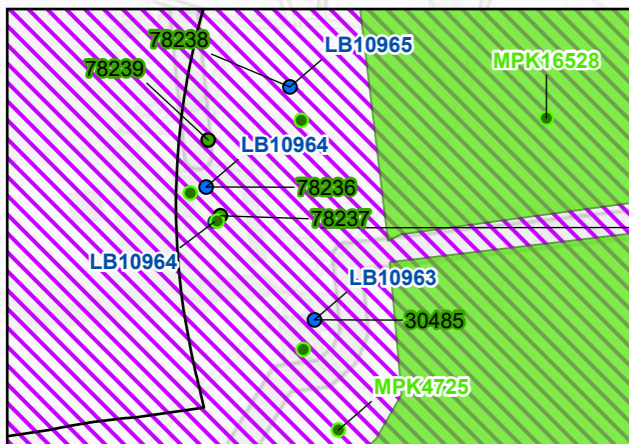

### Legend

- Route Alignment
- ▲ Tower
- Perth & Kinross Monument
- Listed Building
- Canmore
- Bespoke Track
- Trackway Panels
- Upgrade to Existing Road or Track
- ⋮ Limit of Deviation
- Study Area - 250 m
- Tower Works Area
- EPZ
- EPZ Assessment Area
- Scheduled Monument
- Perth & Kinross Monument
- Garden and Designed Landscape

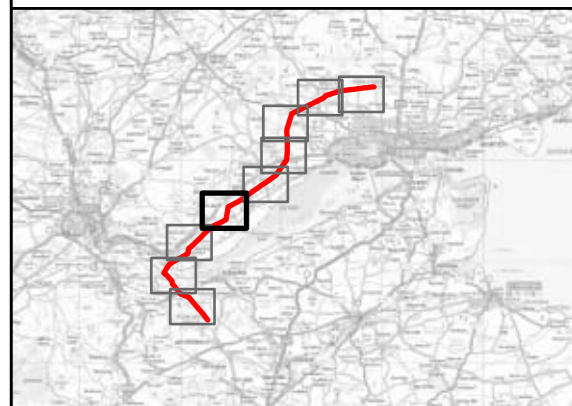

Contains Ordnance Survey Data © Crown copyright and database rights 2024 Ordnance Survey 0100031673.


Contains public sector information licensed under the Open Government Licence v3.0


Project No: 60703541  
Project: Tealing-Westfield Overhead Line (OHL) 400kV Upgrade

Title:  
Heritage Assets within 250m  
Study Area adopted for the baseline study


Drawn by: MM Date: 20/11/2024

Drawing: Figure 11.1 Page 6 of 9

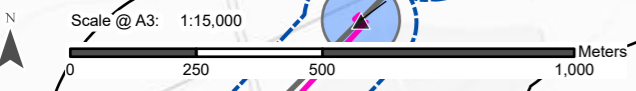

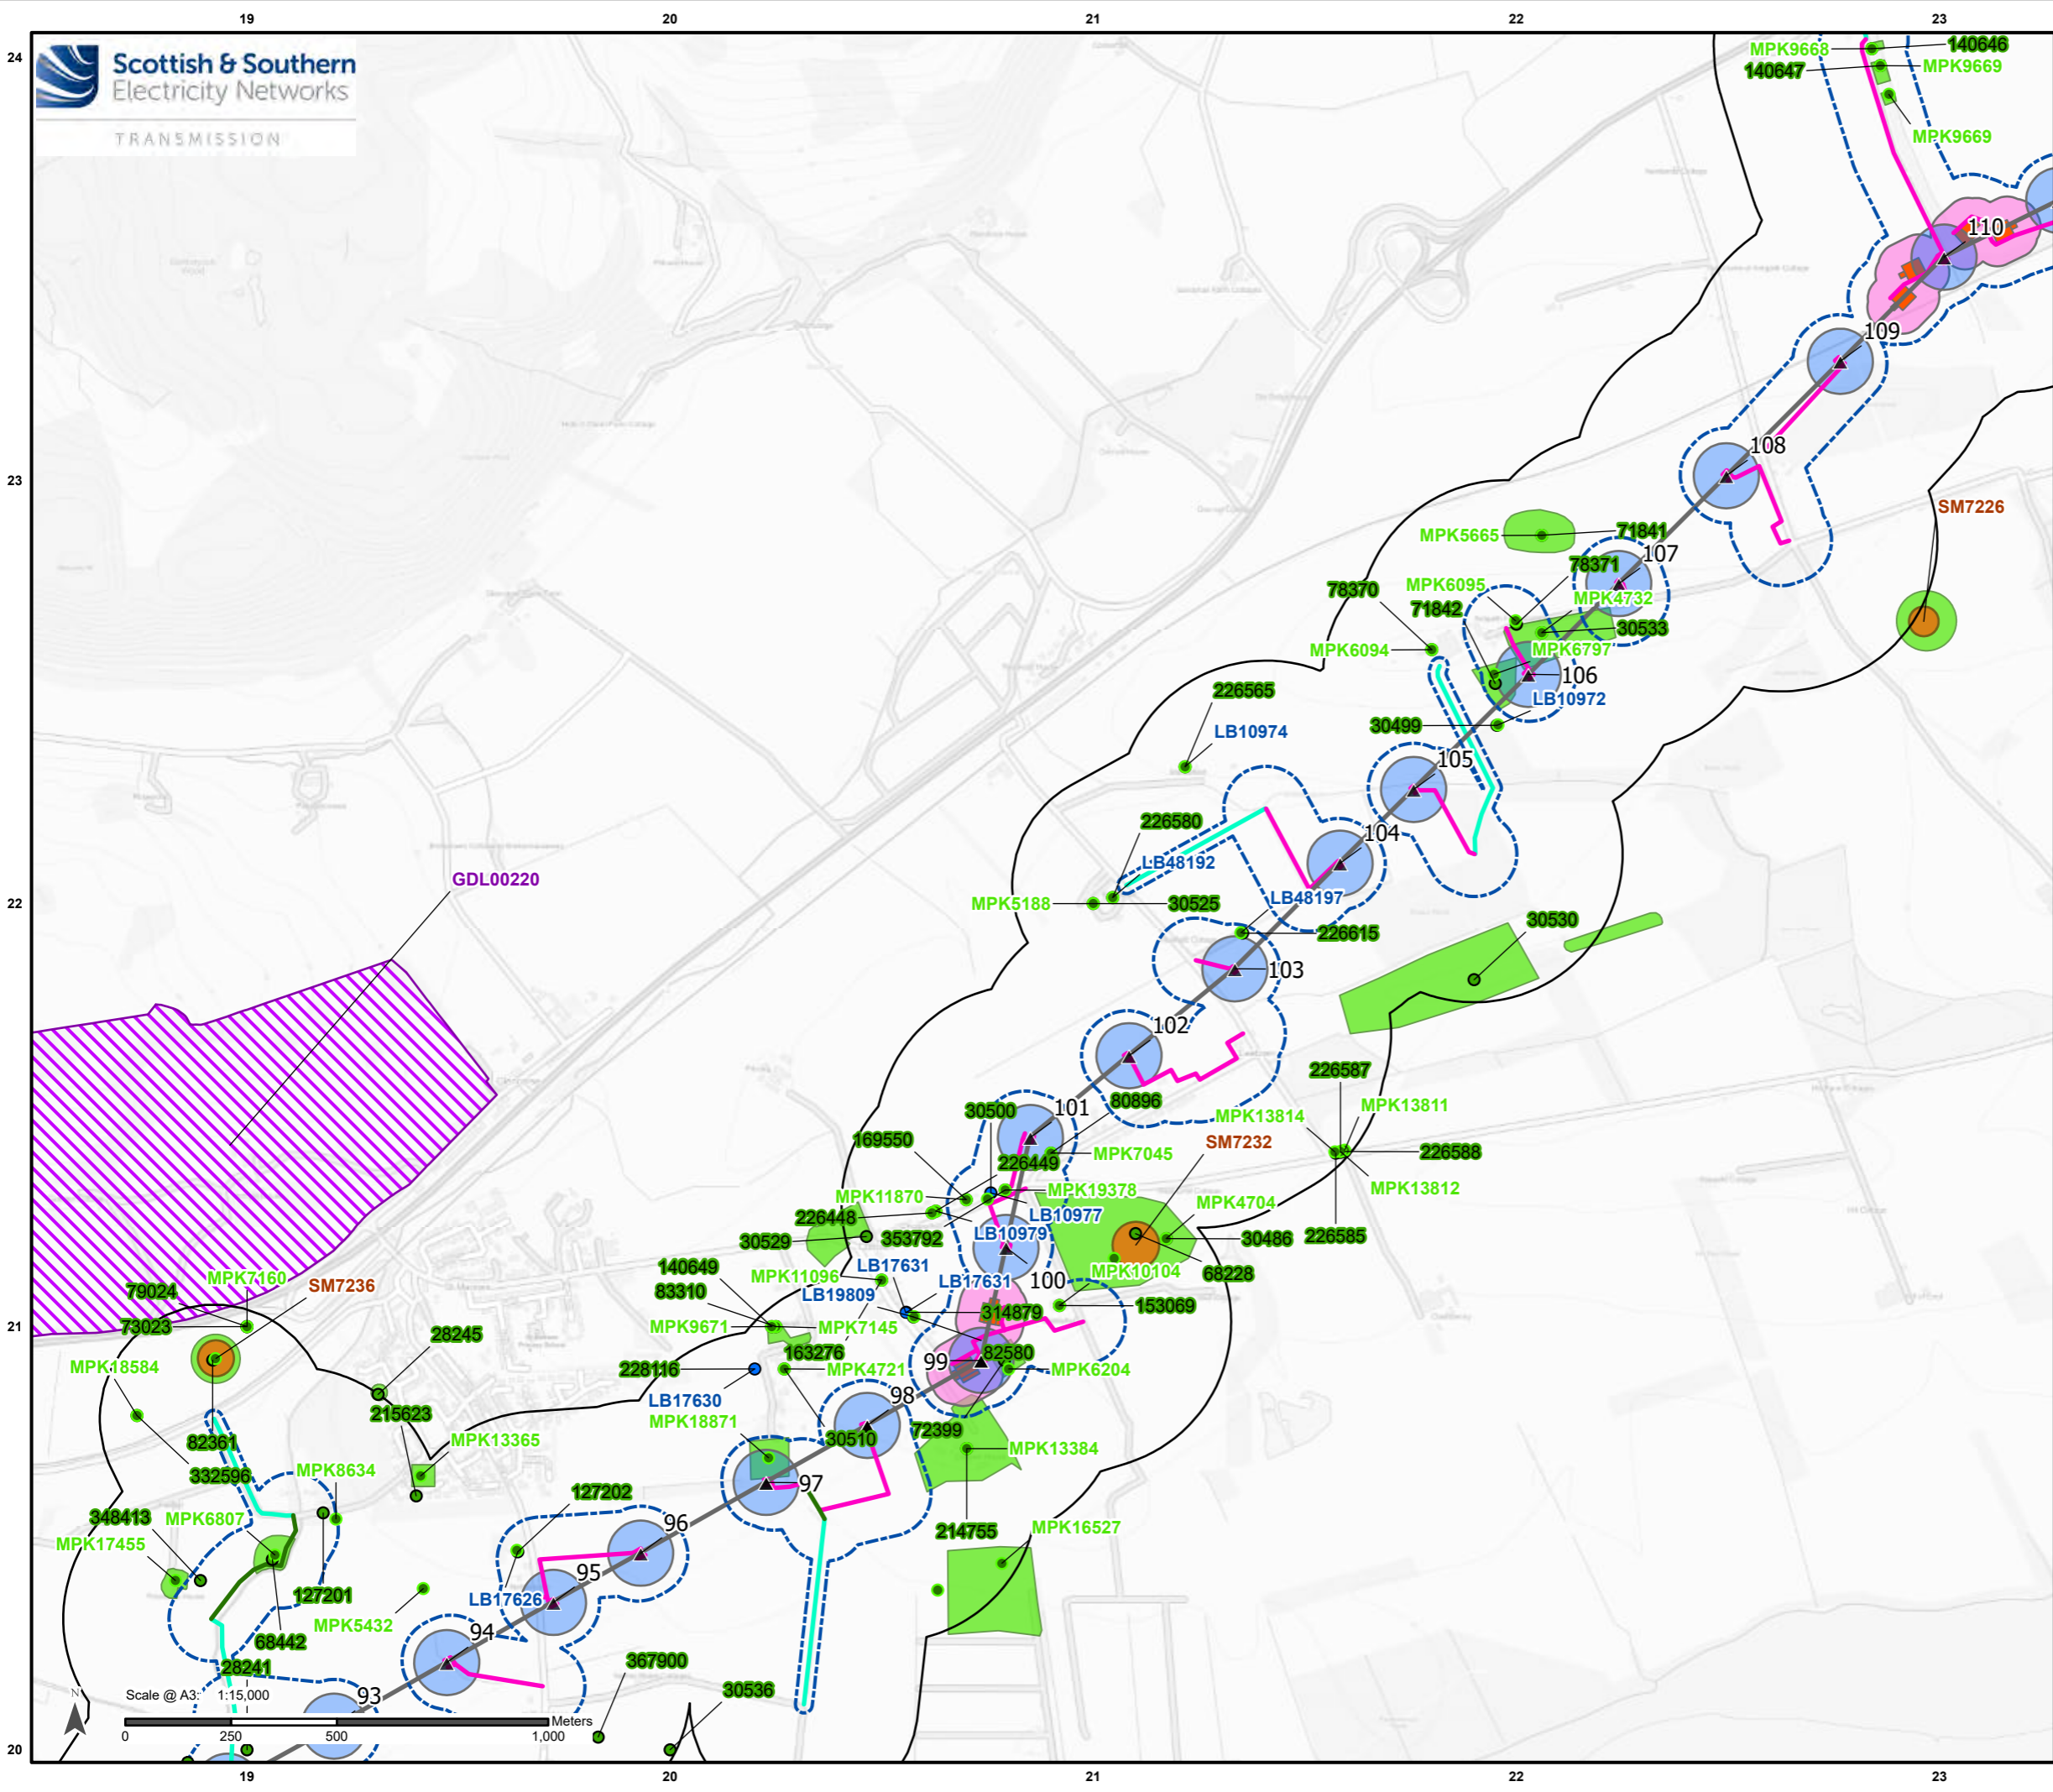


- ### Legend
- Route Alignment
  - ▲ Tower
  - Perth & Kinross Monument
  - Listed Building
  - Canmore
  - New Temporary Stone Road
  - Trackway Panels
  - Upgrade to Existing Road or Track
  - Limit of Deviation
  - Study Area - 250 m
  - Tower Works Area
  - EPZ
  - EPZ Assessment Area
  - Scheduled Monument
  - Perth & Kinross Monument
  - Garden and Designed Landscape

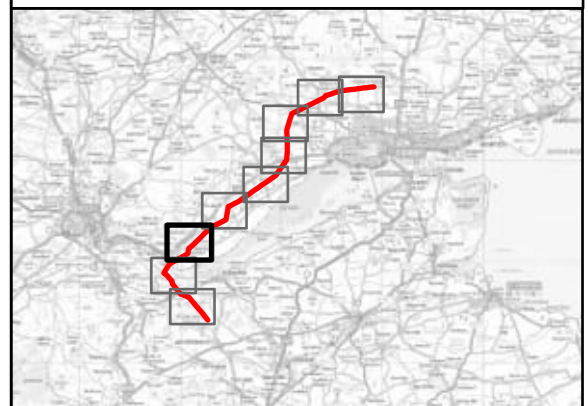

Contains Ordnance Survey Data © Crown copyright and database rights 2024 Ordnance Survey 0100031673.  
Contains public sector information licensed under the Open Government Licence v3.0


Project No: 60703541  
Project: Tealing-Westfield Overhead Line (OHL) 400kV Upgrade

Title:  
Heritage Assets within 250m  
Study Area adopted for the baseline study

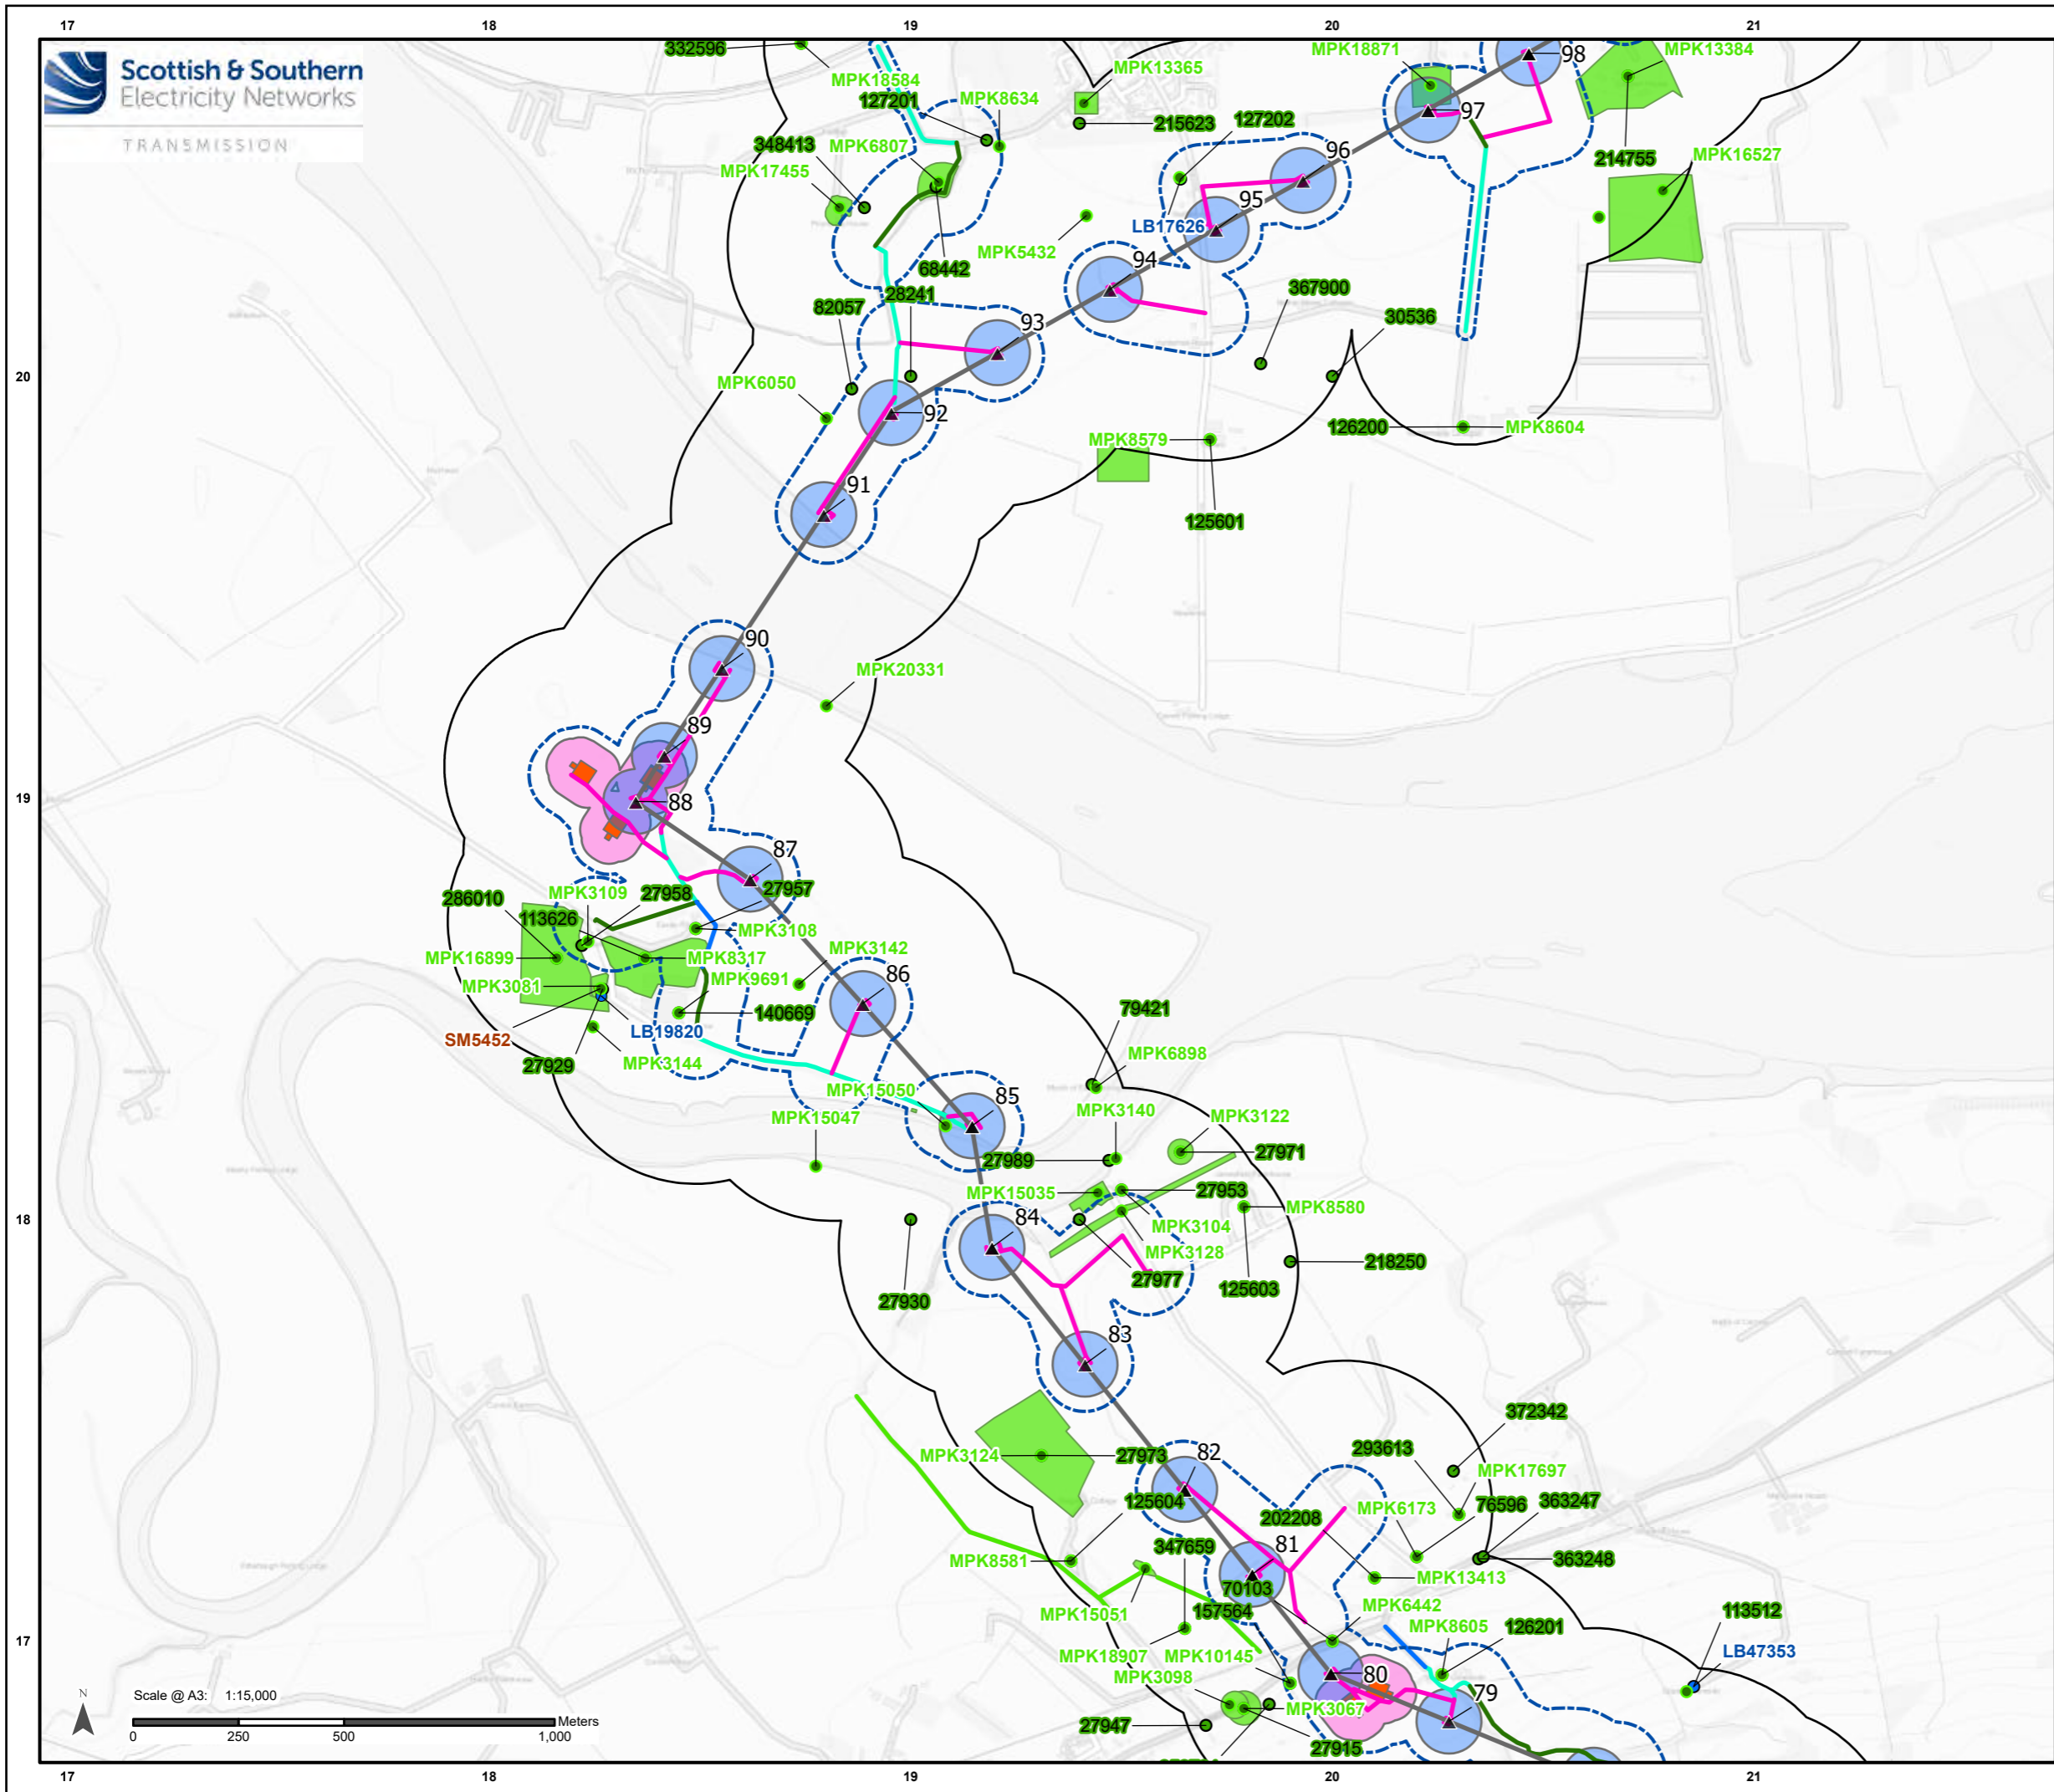

### Legend

- Route Alignment
- Tower
- Perth & Kinross Monument
- Listed Building
- Canmore
- New Temporary Stone Road
- Trackway Panels
- Upgrade to Existing Road or Track
- Existing Road or Track
- Perth & Kinross Monument Outline
- Limit of Deviation
- Study Area - 250 m
- Tower Works Area
- EPZ
- EPZ Assessment Area
- Scheduled Monument
- Perth & Kinross Monument

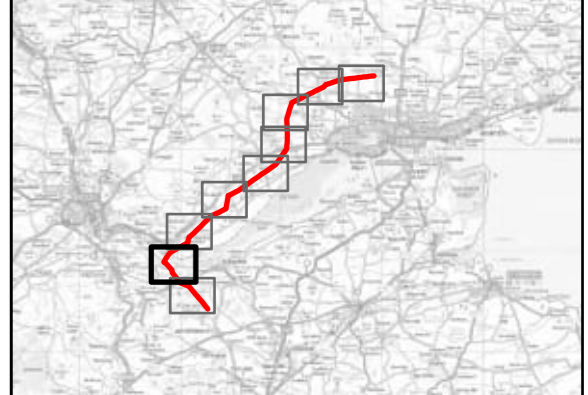


Contains Ordnance Survey Data © Crown copyright and database rights 2024 Ordnance Survey 0100031673.  
Contains public sector information licensed under the Open Government Licence v3.0

Project No: 60703541  
Project: Tealing-Westfield Overhead Line (OHL) 400kV Upgrade

Title:  
Heritage Assets within 250m Study Area adopted for the baseline study


Drawn by: MM Date: 20/11/2024

Drawing: Figure 11.1 Page 8 of 9

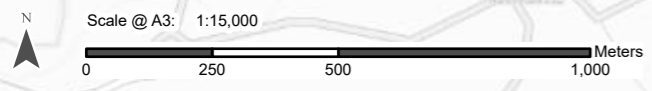



TRANSMISSION

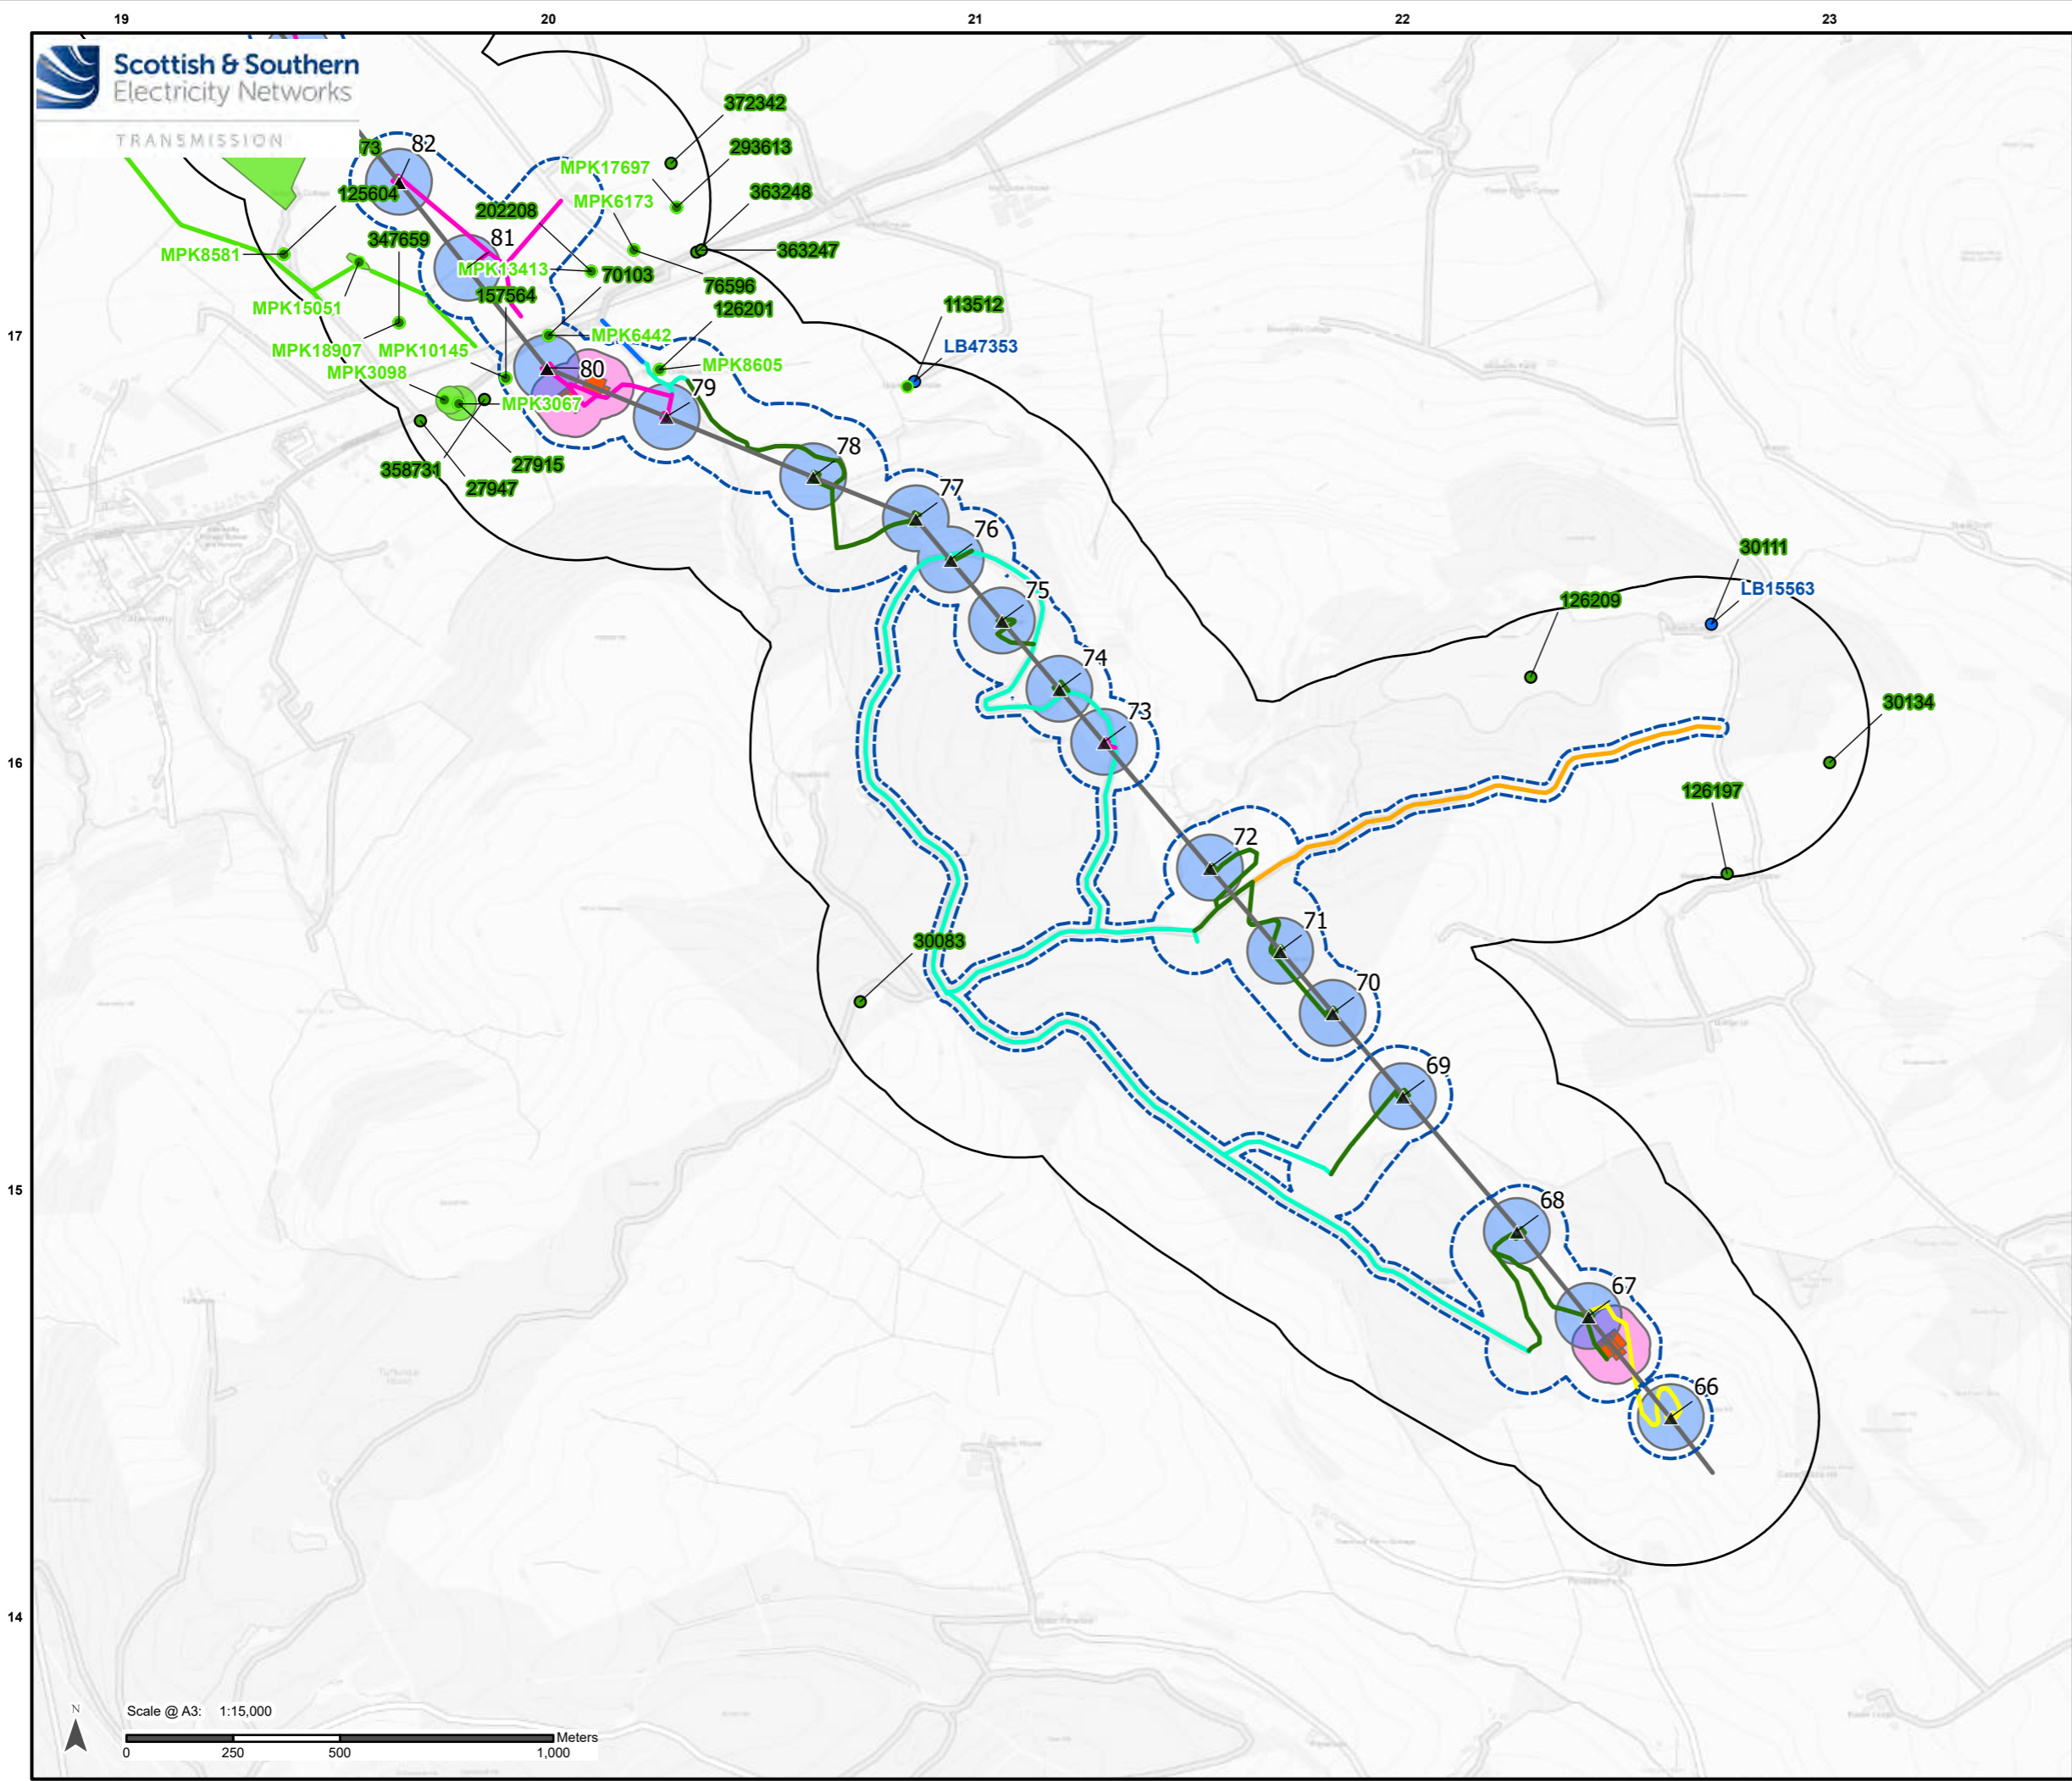

**Legend**

- Route Alignment
- ▲ Tower
- Perth & Kinross Monument
- Listed Building
- Canmore
- New Temporary Stone Road
- Bespoke Track
- Trackway Panels
- Upgrade to Existing Road or Track
- ATV Access
- Existing Road or Track
- Perth & Kinross Monument Outline
- ▭ Limit of Deviation
- ▭ Study Area - 250 m
- ▭ Tower Works Area
- ▭ EPZ
- ▭ EPZ Assessment Area
- ▭ Perth & Kinross Monument



Contains Ordnance Survey Data © Crown copyright and database rights 2024 Ordnance Survey 0100031673.

Contains public sector information licensed under the Open Government Licence v3.0

Project No: 60703541  
Project: Tealing-Westfield Overhead Line (OHL) 400kV Upgrade

Title:  
Heritage Assets within 250m  
Study Area adopted for the baseline study

Drawn by: MM Date: 20/11/2024

Drawing: Figure 11.1 Page 9 of 9

