


12 13 14 15 16 17 18 19 20 21 22 23 24 25 26 27 28 29 30 31 32 33 34 35 36 37 38 39 40 41 42 43




TRANSMISSION

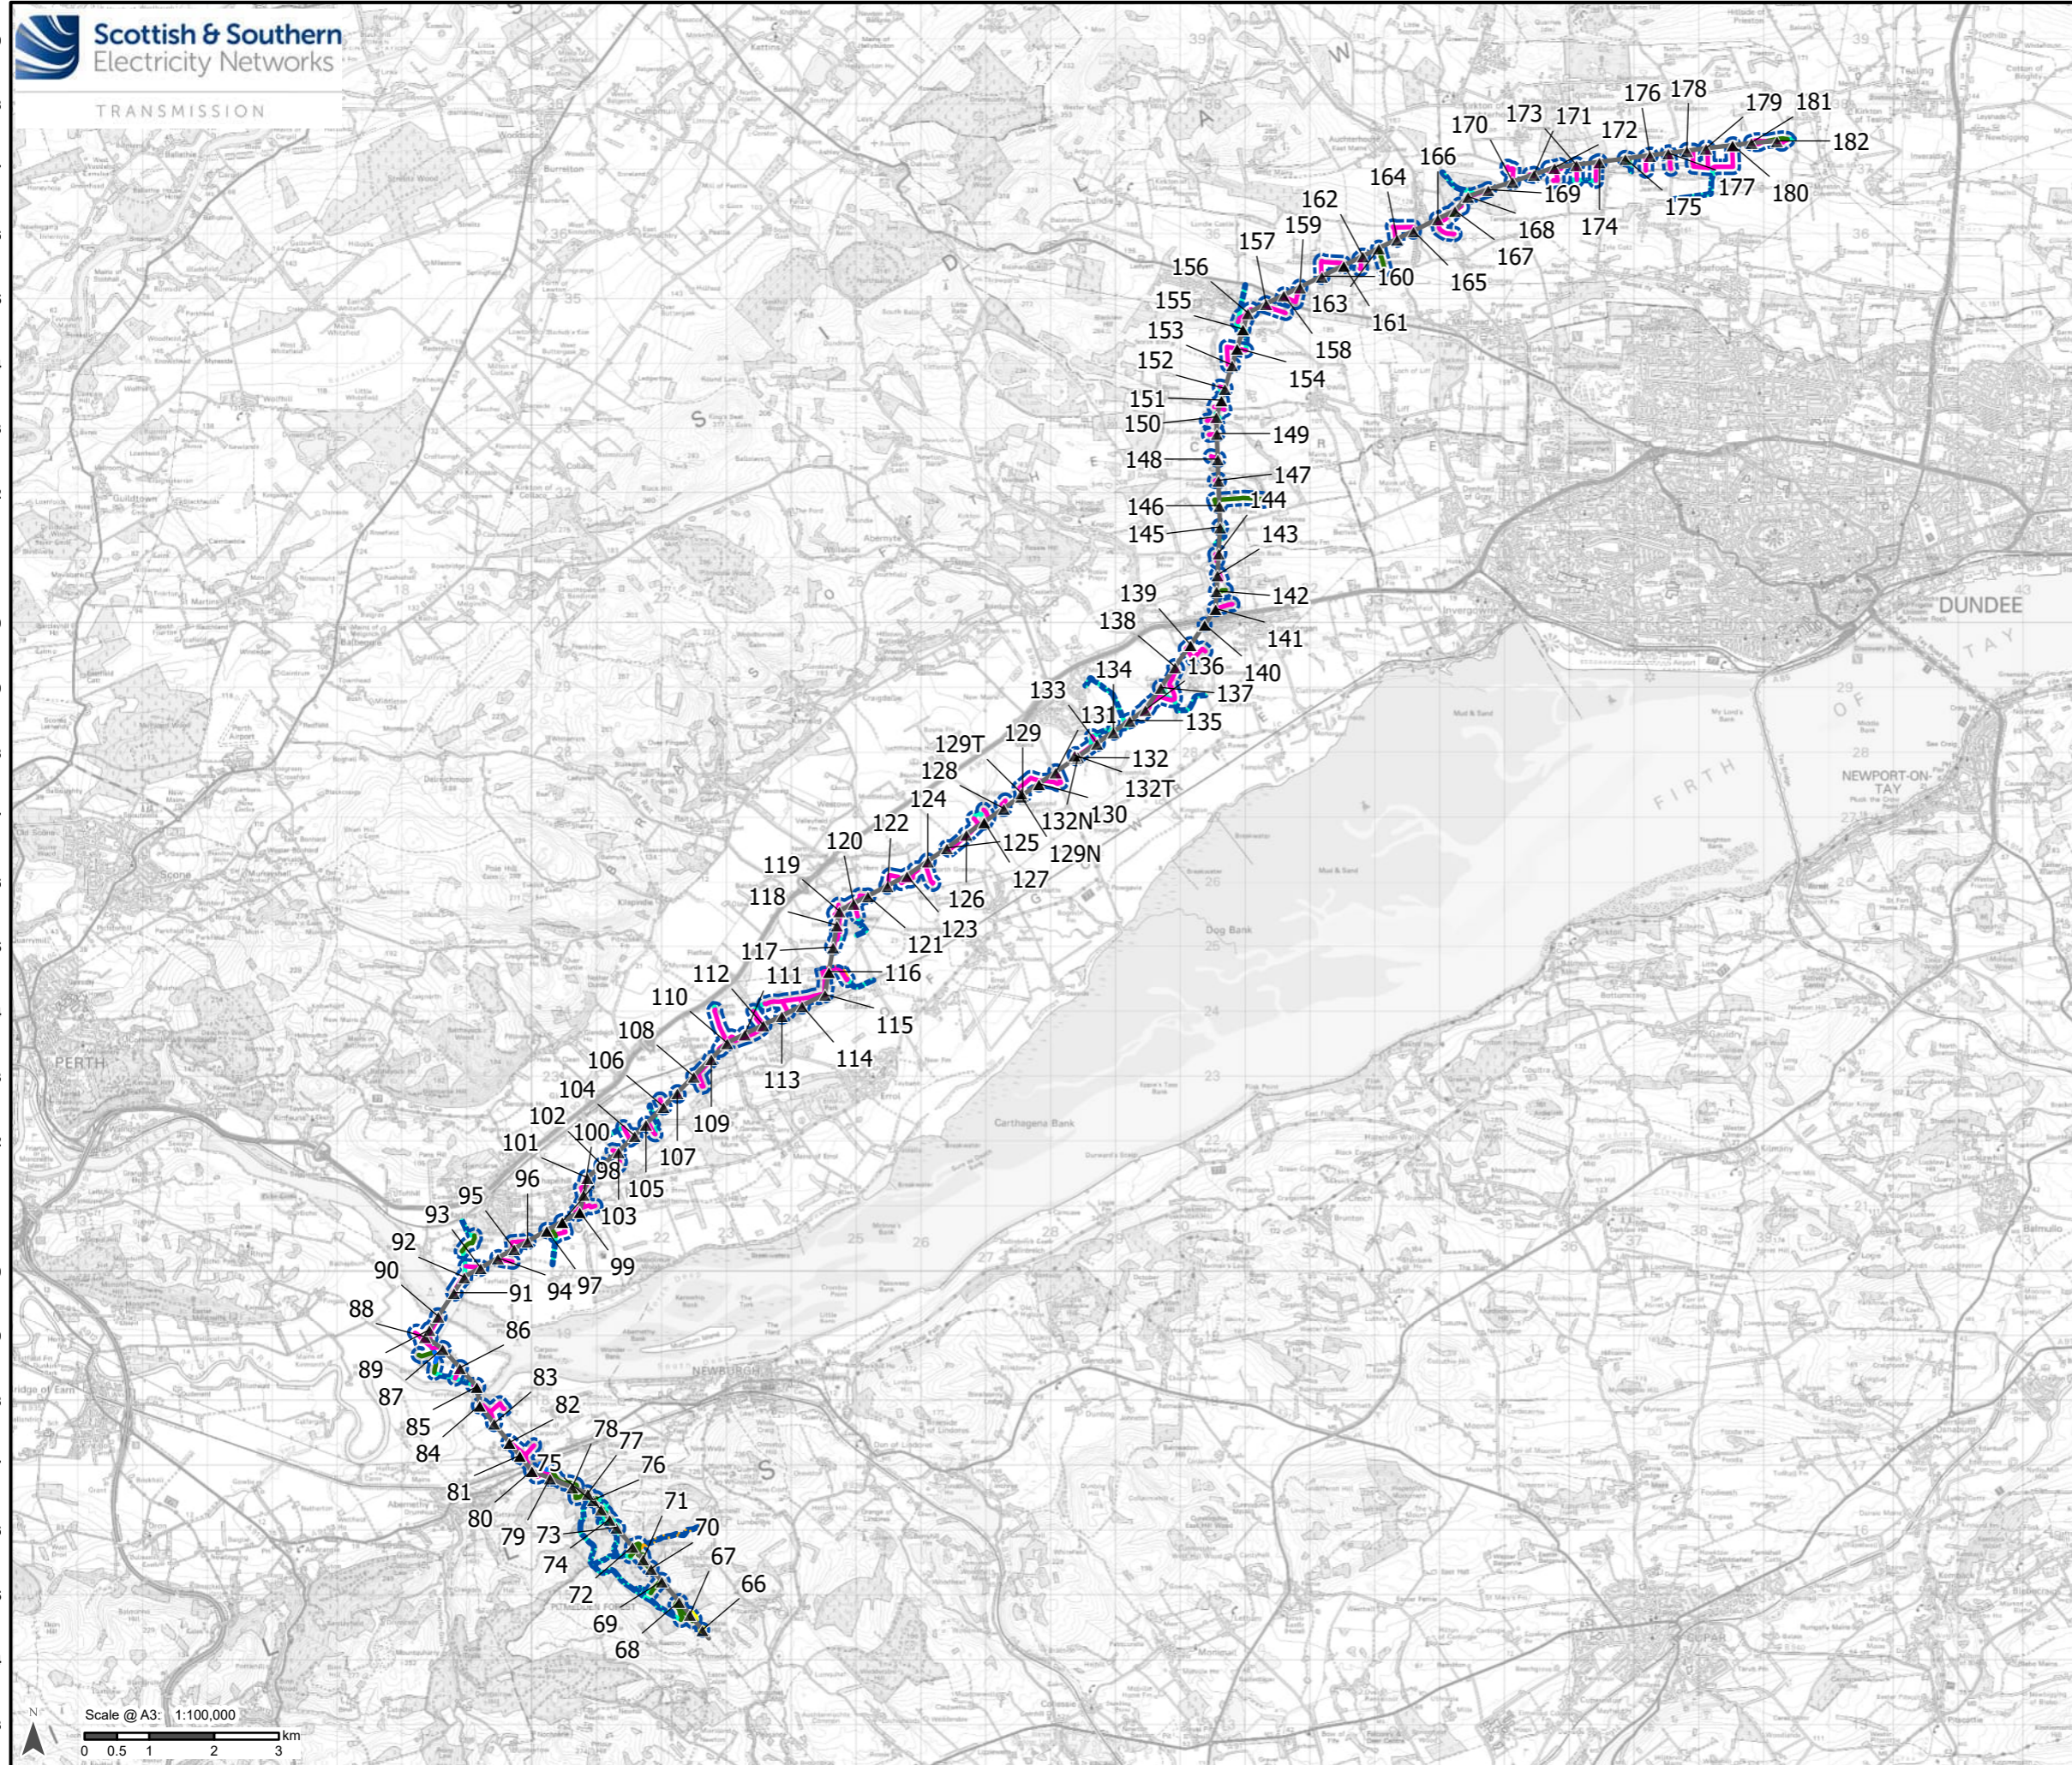

Legend

- Route Alignment
- ▲ Tower
- Existing Road or Track
- New Temporary Stone Road
- ATV Access
- Trackway Panels
- Upgrade to Existing Road or Track
- Bespoke Track
- Limit of Deviation

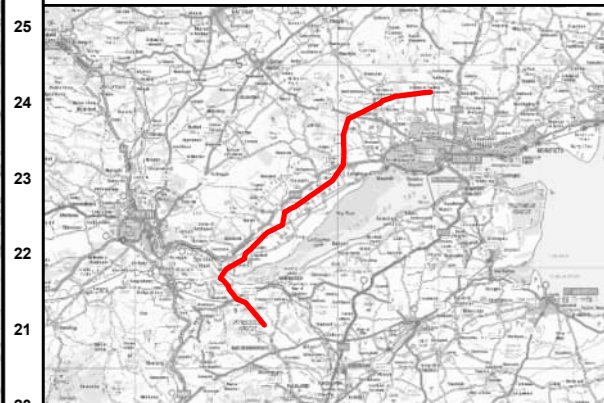


Contains Ordnance Survey Data © Crown copyright and database rights 2023
Ordnance Survey 0100031673.

Project No: 60703541
Project: Tealing-Westfield Overhead Line (OHL) 400kV Upgrade


Title:
Overview of the Proposed Development

Drawn by: CD Date: 22/11/2024


Drawing: Figure 3.1

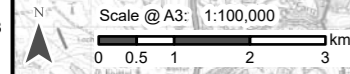

12 13 14 15 16 17 18 19 20 21 22 23 24 25 26 27 28 29 30 31 32 33 34 35 36 37 38 39 40 41 42 43

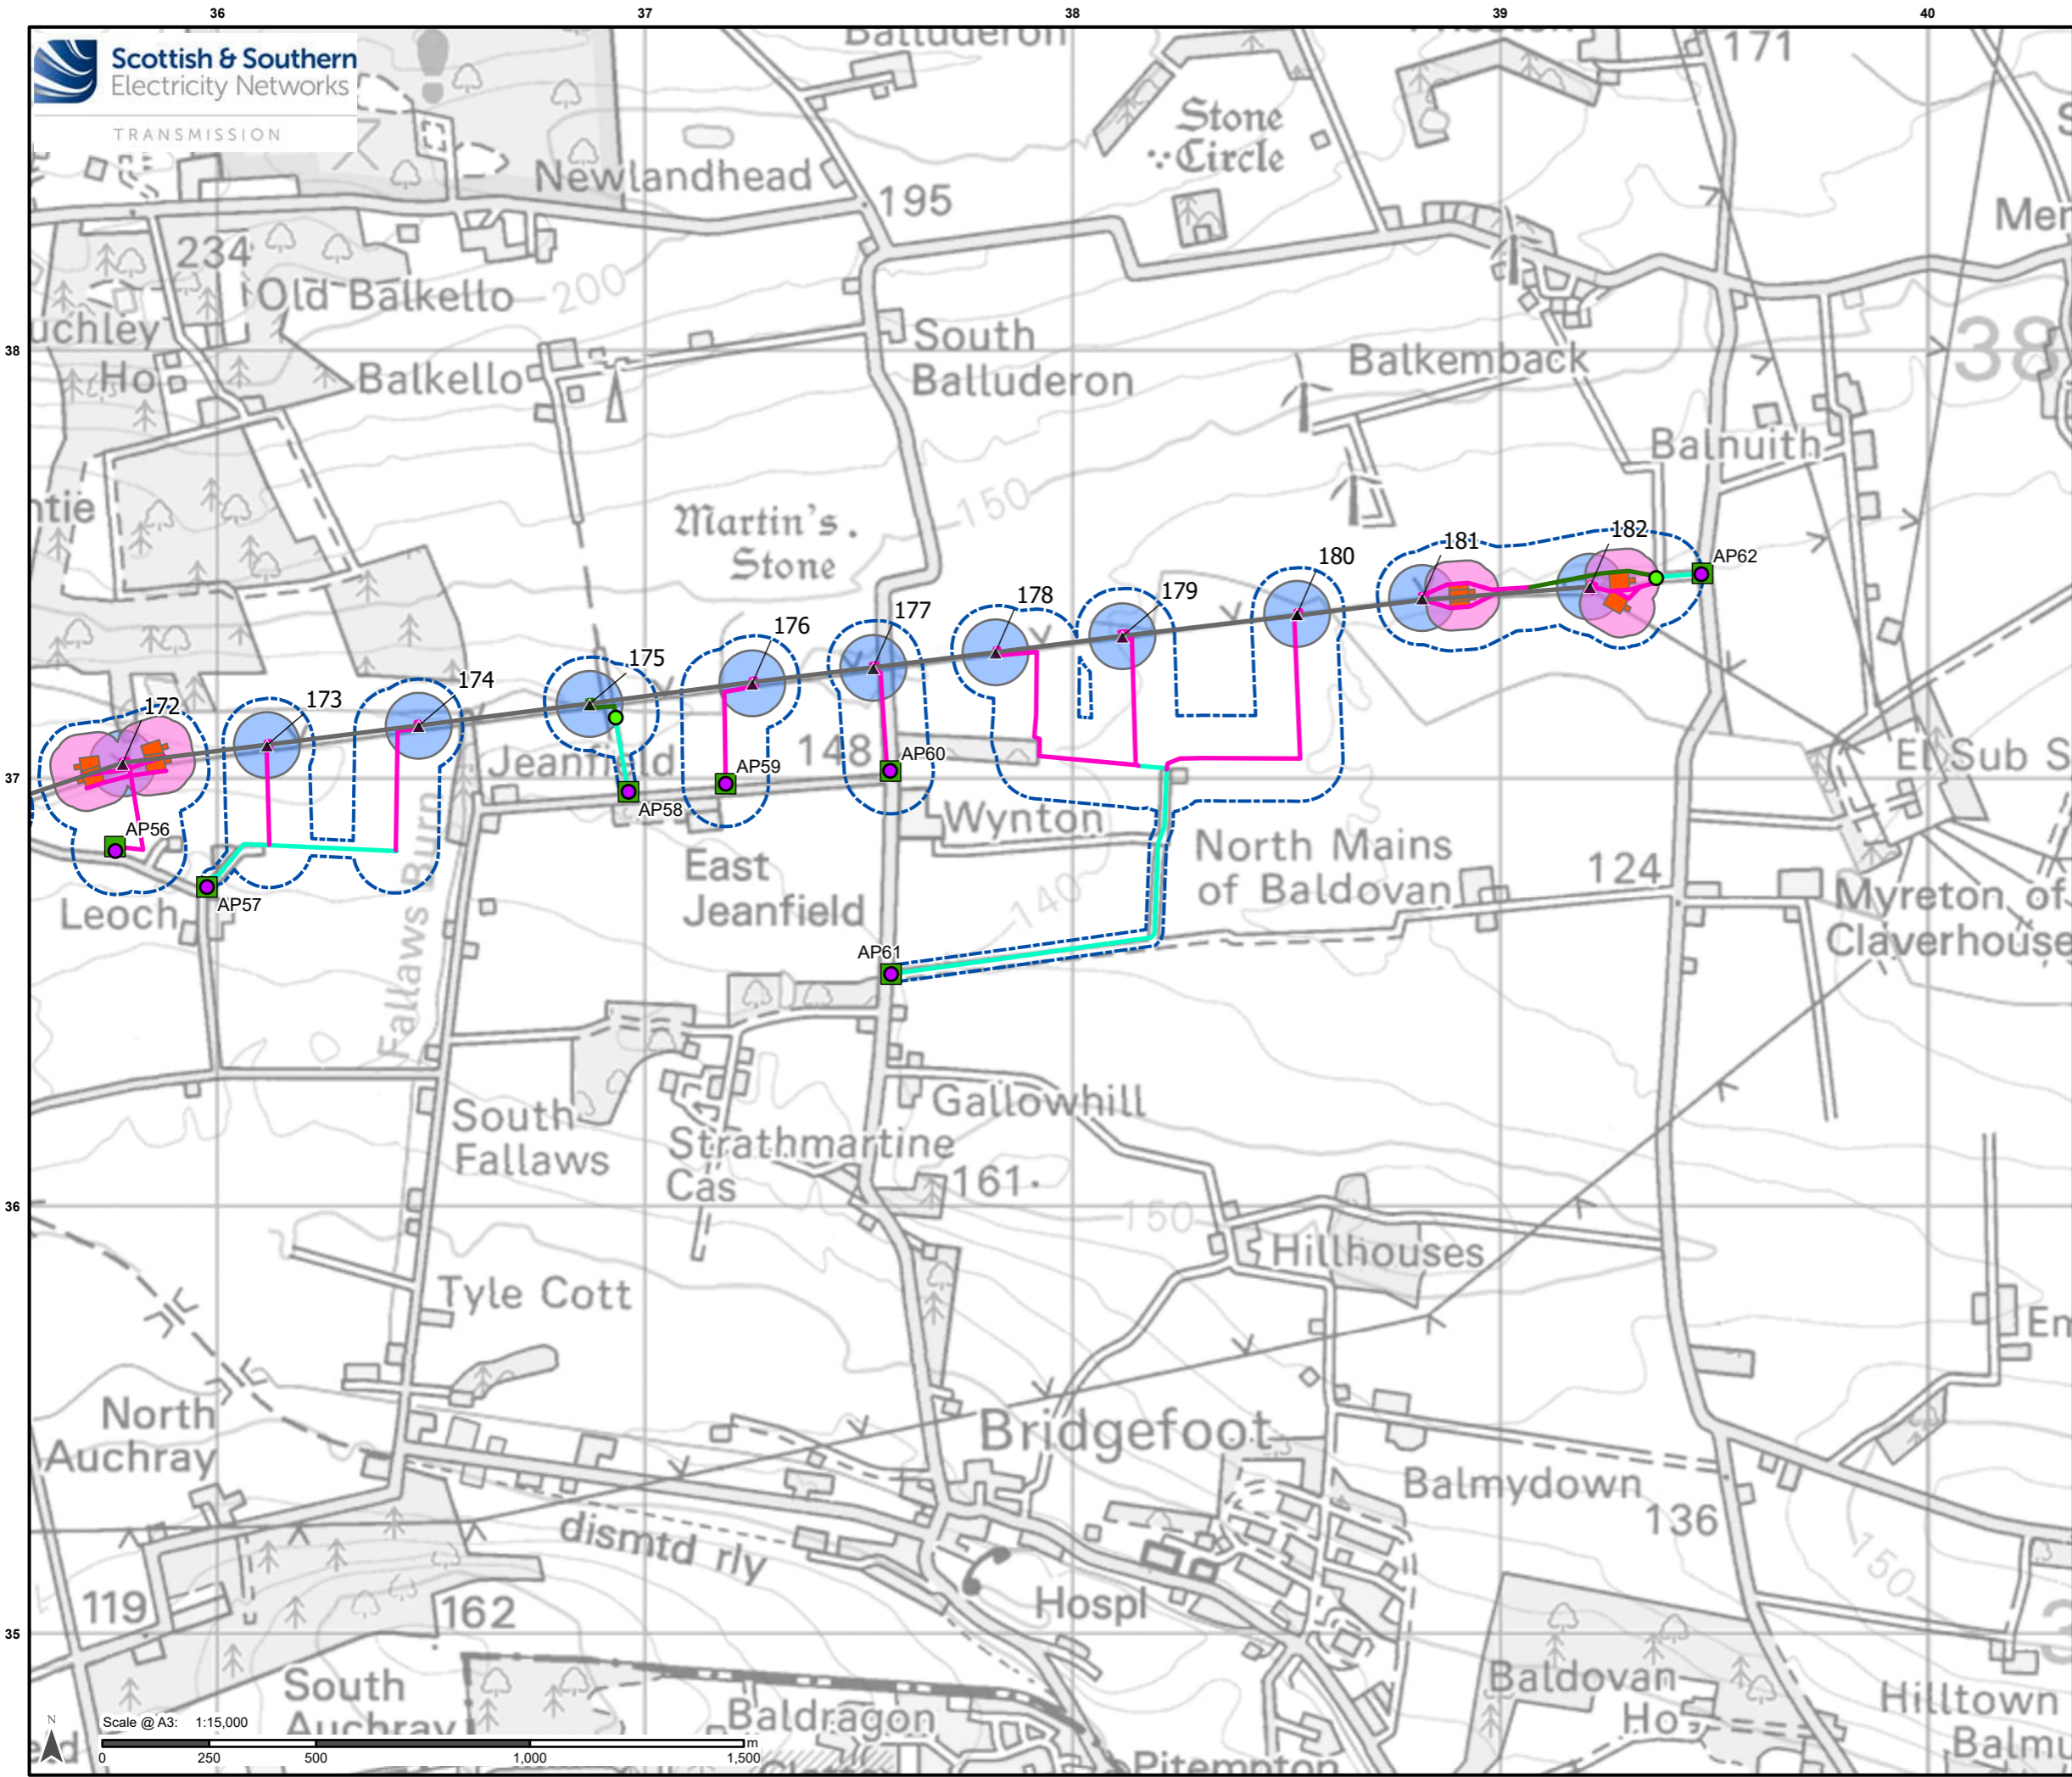

- ### Legend
- Route Alignment
 - Tower
 - Bellmouth Upgrade
 - Culvert Upgrade
 - Access Points
 - New Temporary Stone Road
 - Trackway Panels
 - Upgrade to Existing Road or Track
 - New Temporary Stone Road
 - Limit of Deviation
 - EPZ
 - Tower Works Area
 - EPZ Assessment Area

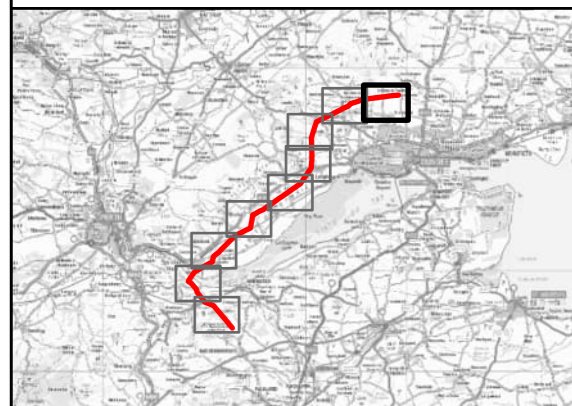

Contains Ordnance Survey Data © Crown
copyright and database rights 2023
Ordnance Survey 0100031673.


Project No: 60703541
Project: Tealing-Westfield Overhead Line (OHL) 400kV Upgrade

Title:
Overview of the Proposed Development


Drawn by: CD Date: 22/11/2024

Drawing: Figure 3.1 Page: 1 of 9



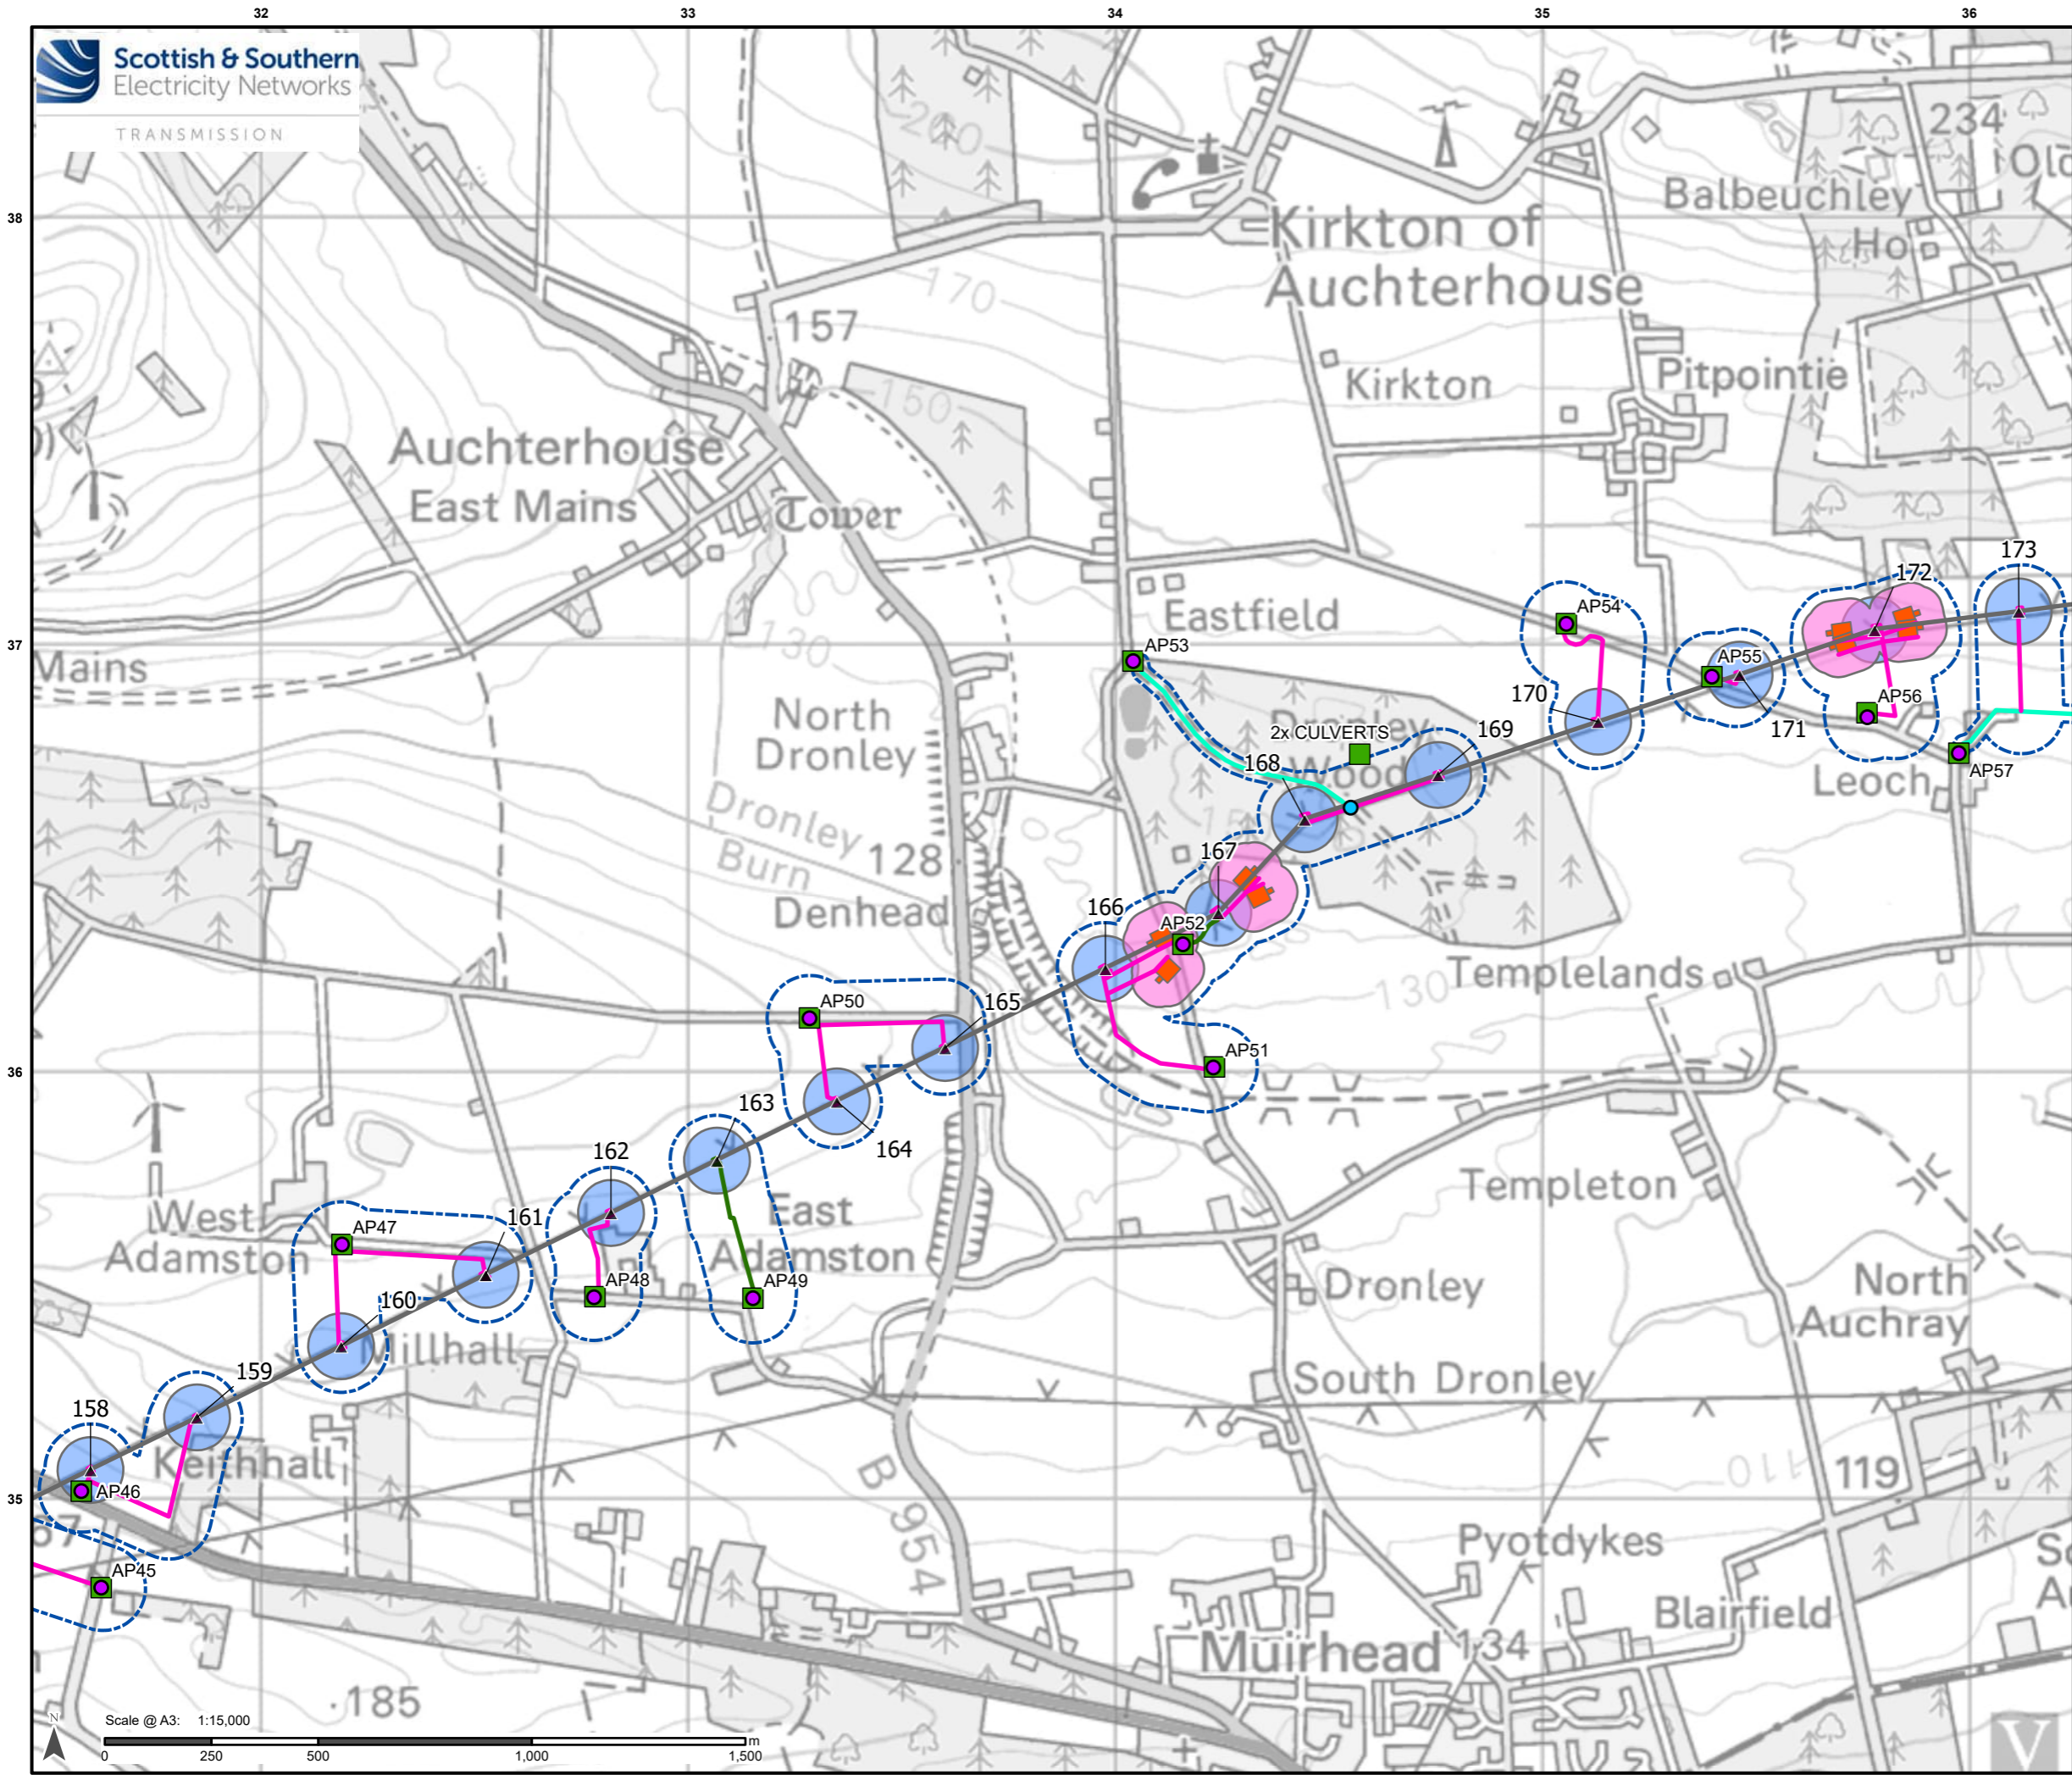

- ### Legend
- Route Alignment
 - ▲ Tower
 - Bellmouth Upgrade
 - Culvert New Temp
 - Access Points
 - New Temporary Stone Road
 - Trackway Panels
 - Upgrade to Existing Road or Track
 - New Temporary Stone Road
 - Limit of Deviation
 - EPZ
 - Tower Works Area
 - EPZ Assessment Area

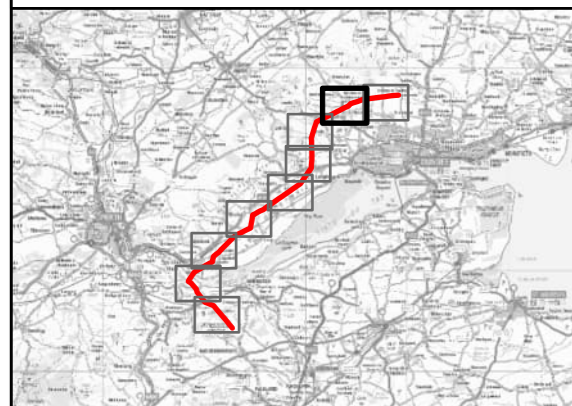


Contains Ordnance Survey Data © Crown
copyright and database rights 2023
Ordnance Survey 0100031673.


Project No: 60703541
Project: Tealing-Westfield Overhead Line (OHL) 400kV Upgrade

Title:
Overview of the Proposed Development





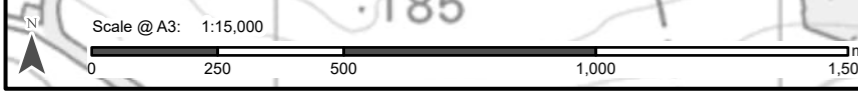

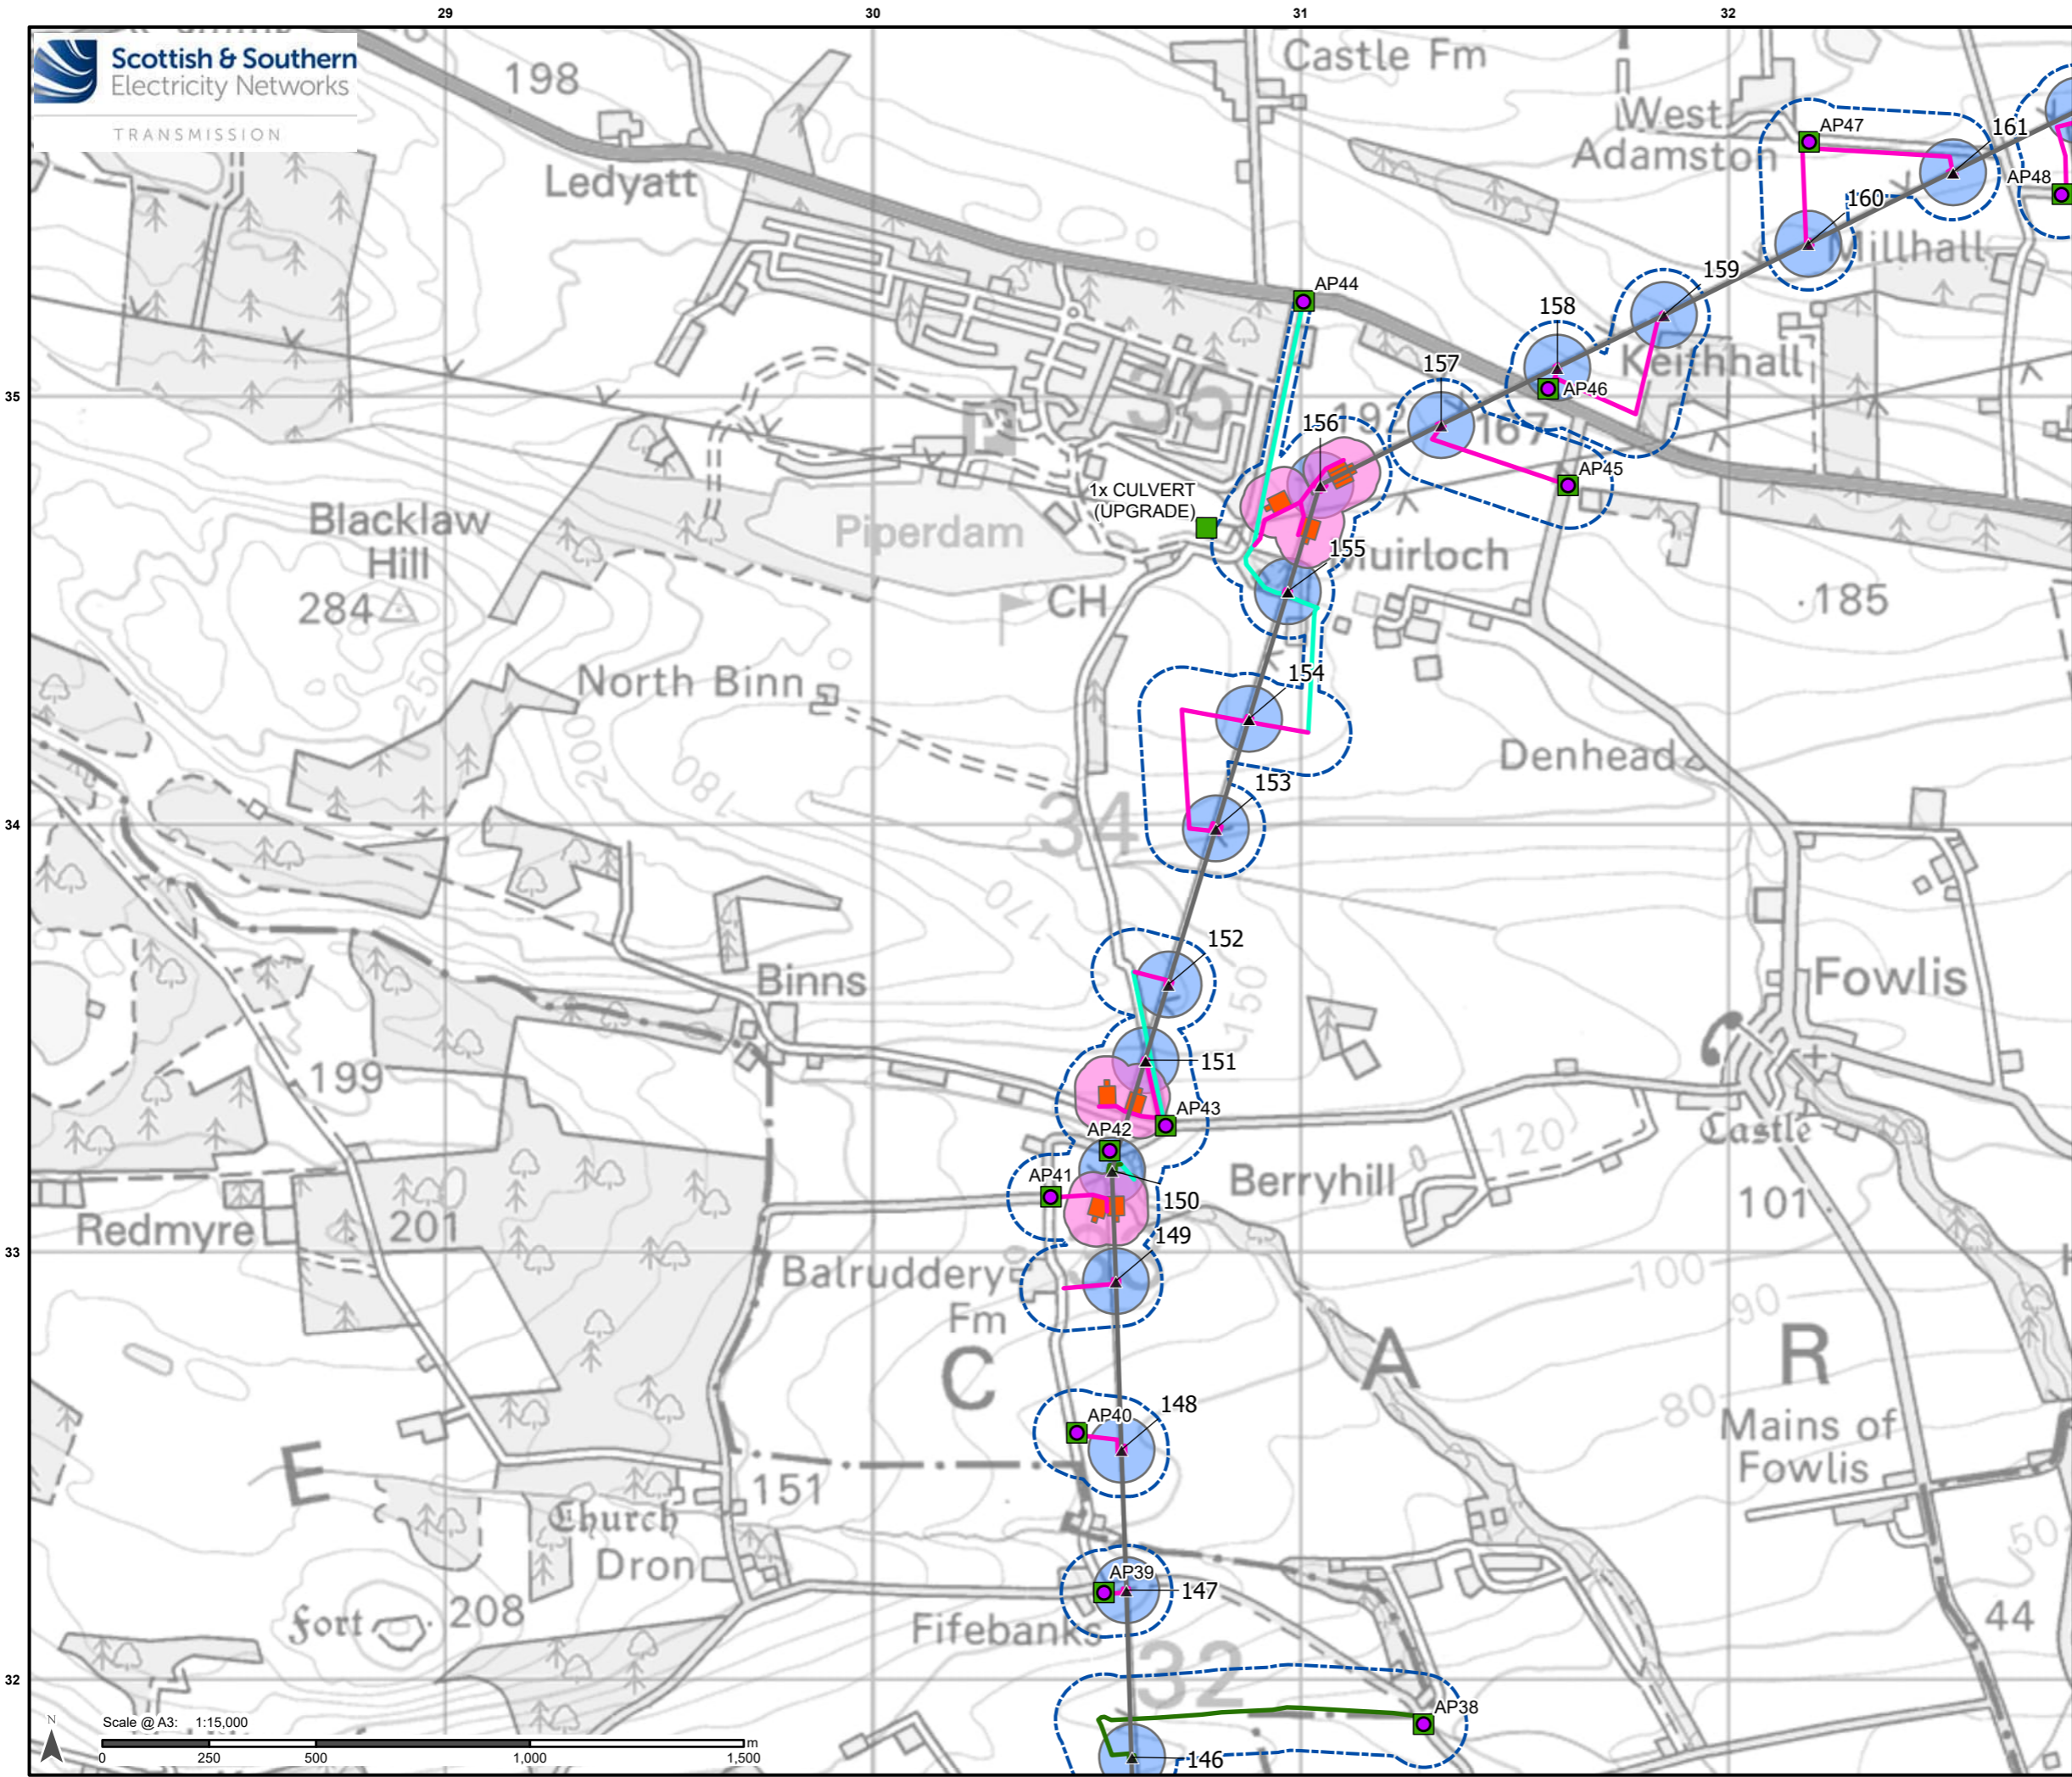





Drawn by: CD Date: 22/11/2024


Drawing: Figure 3.1 Page: 2 of 9





Legend

-  Route Alignment
-  Tower
-  Bellmouth Upgrade
-  Access Points
-  New Temporary Stone Road
-  Trackway Panels
-  Upgrade to Existing Road or Track
-  New Temporary Stone Road
-  Limit of Deviation
-  EPZ
-  Tower Works Area
-  EPZ Assessment Area

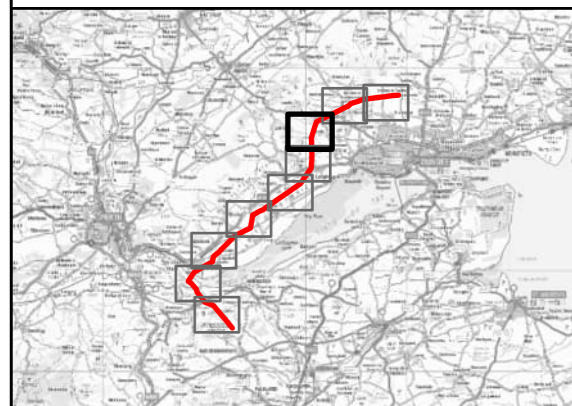

Contains Ordnance Survey Data © Crown
 copyright and database rights 2023
 Ordnance Survey 0100031673.


Project No: 60703541
 Project: Tealing-Westfield Overhead Line (OHL) 400kV Upgrade

Title:
 Overview of the Proposed Development

Drawn by: CD Date: 22/11/2024


Drawing: Figure 3.1 Page: 3 of 9



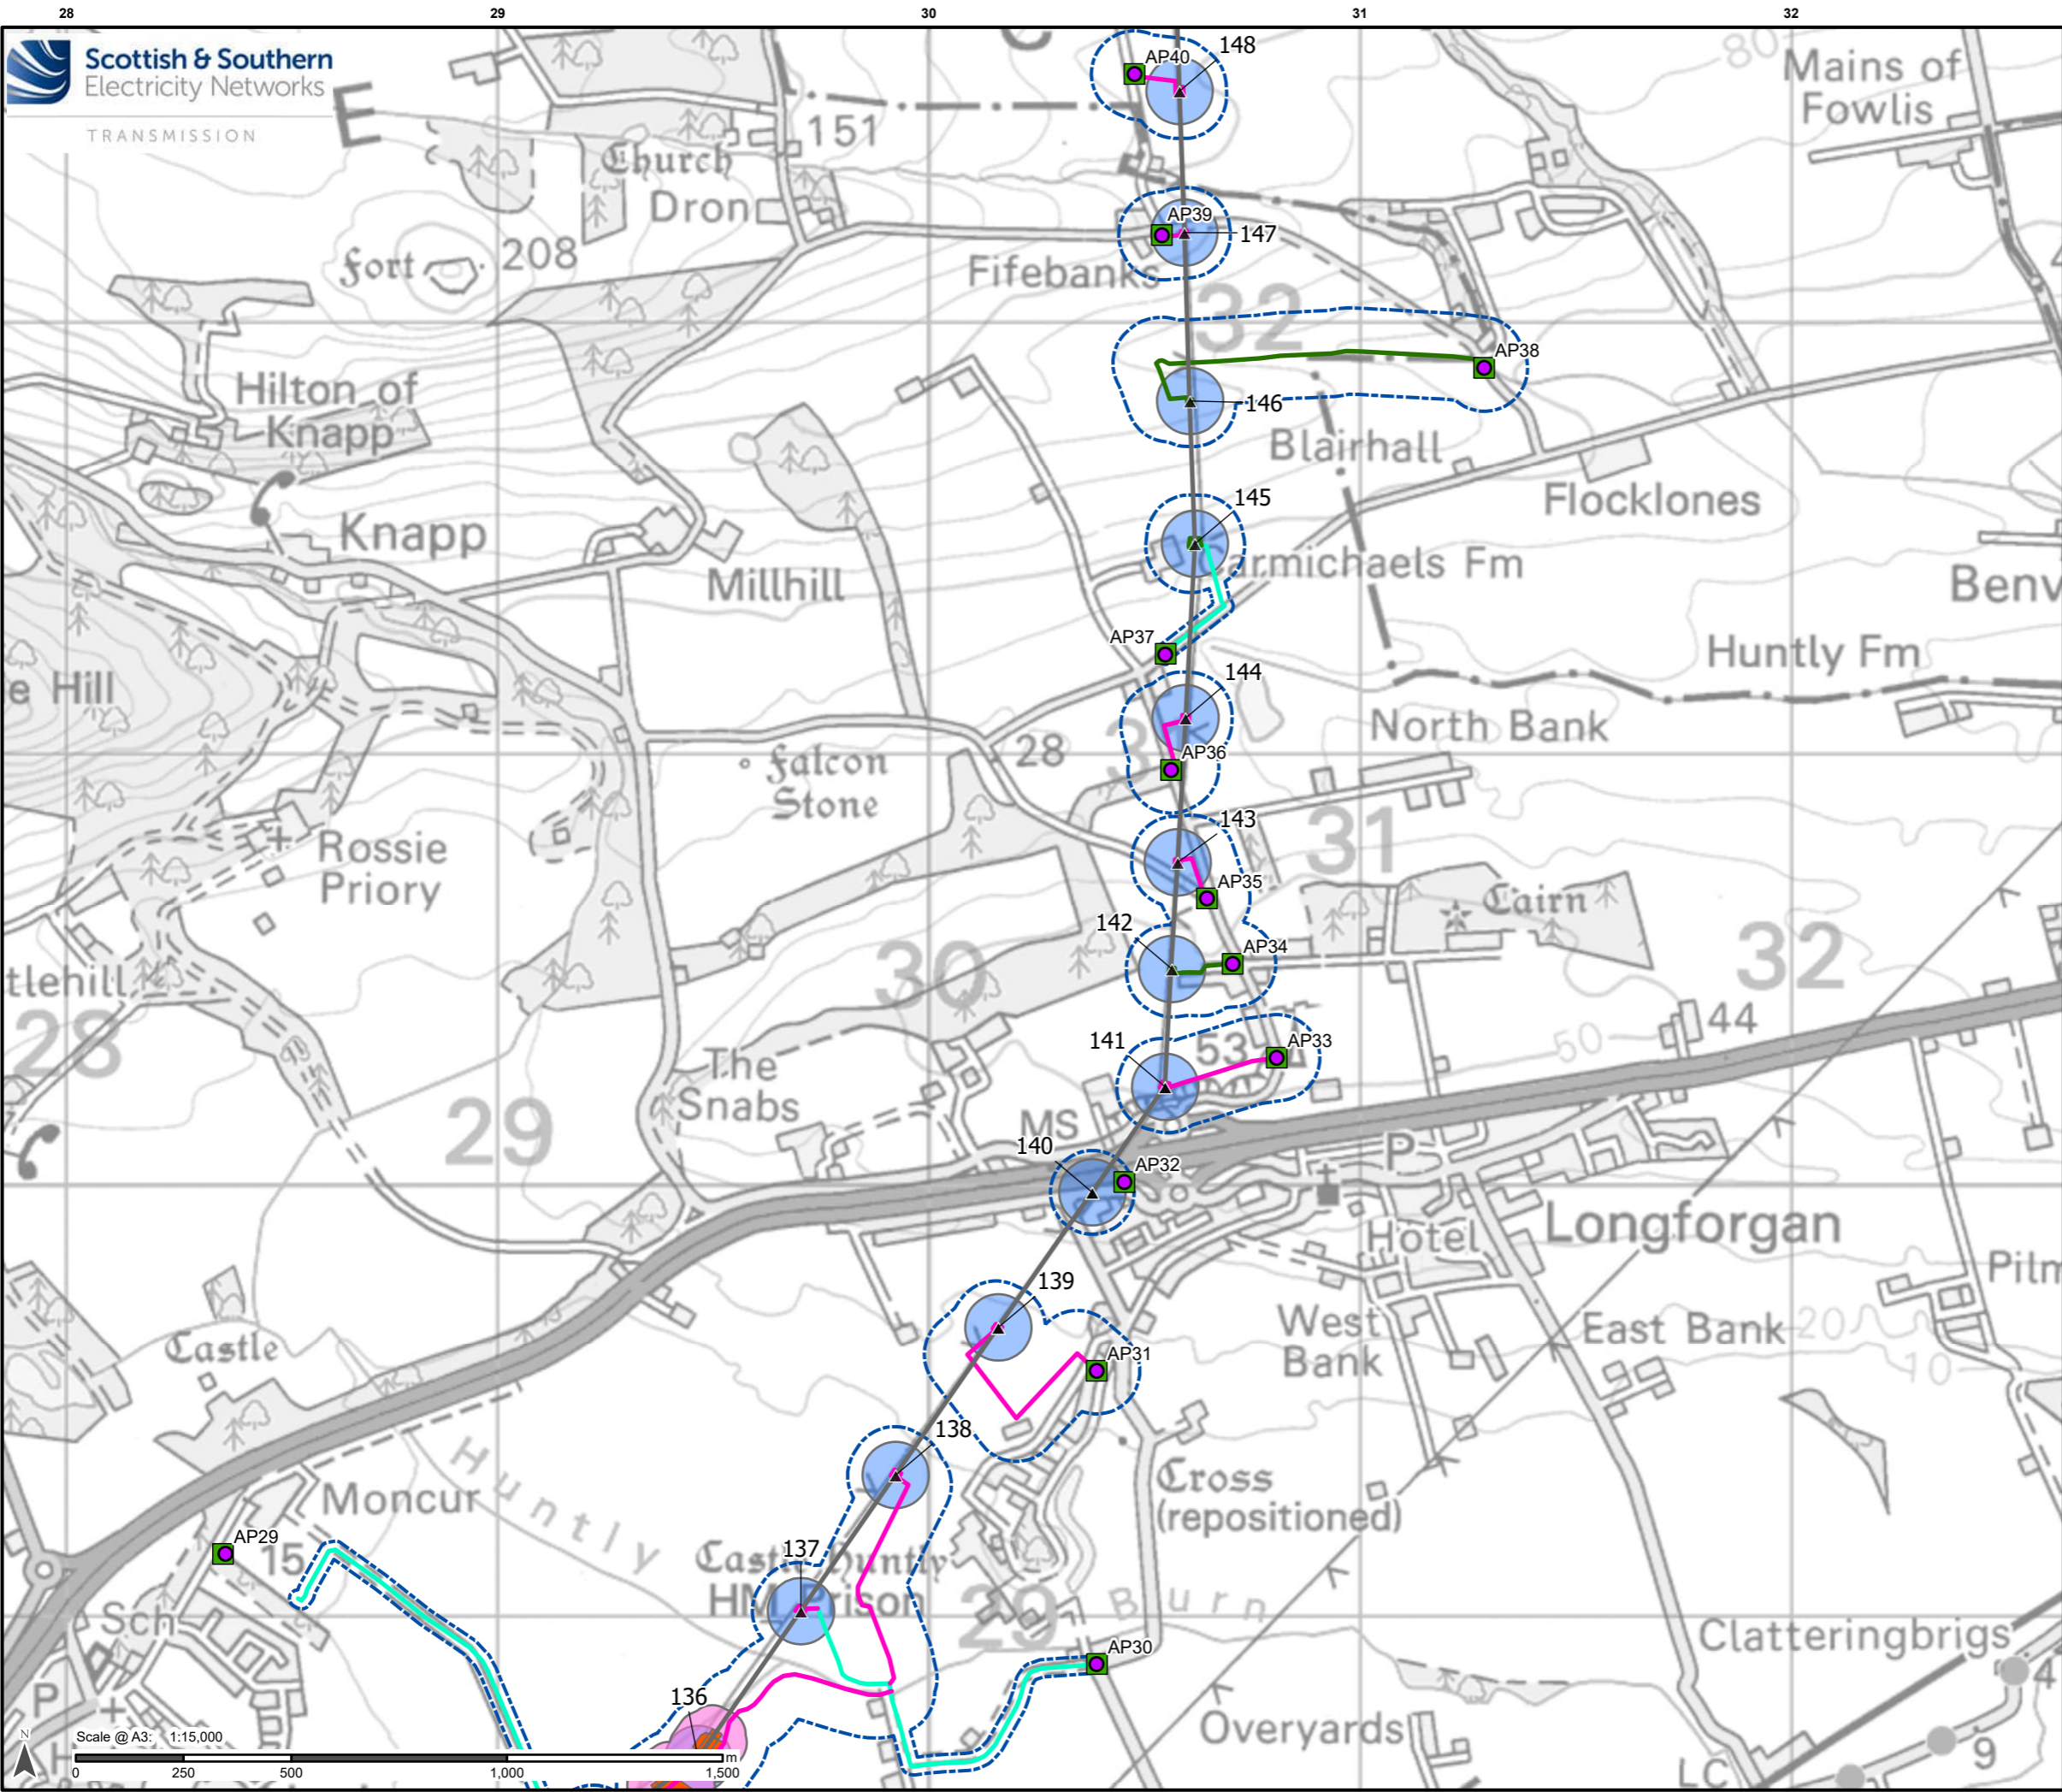

Legend

- Route Alignment
- Tower
- Bellmouth Upgrade
- Access Points
- New Temporary Stone Road
- Trackway Panels
- Upgrade to Existing Road or Track
- New Temporary Stone Road
- Limit of Deviation
- EPZ
- Tower Works Area
- EPZ Assessment Area

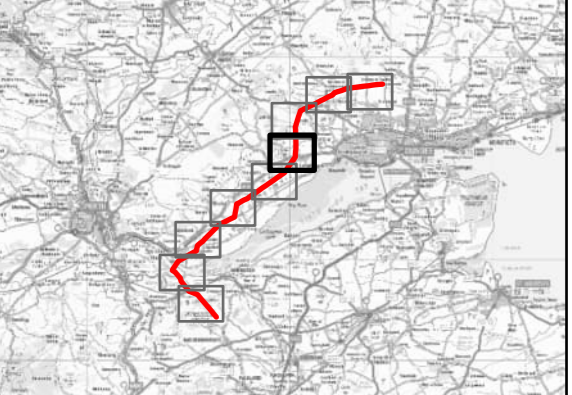

Contains Ordnance Survey Data © Crown
copyright and database rights 2023
Ordnance Survey 0100031673.


Project No: 60703541
Project: Tealing-Westfield Overhead Line (OHL) 400kV Upgrade


Title:
Overview of the Proposed Development

Drawn by: CD Date: 22/11/2024

Drawing: Figure 3.1 Page: 4 of 9

Scale @ A3: 1:15,000

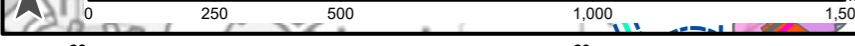

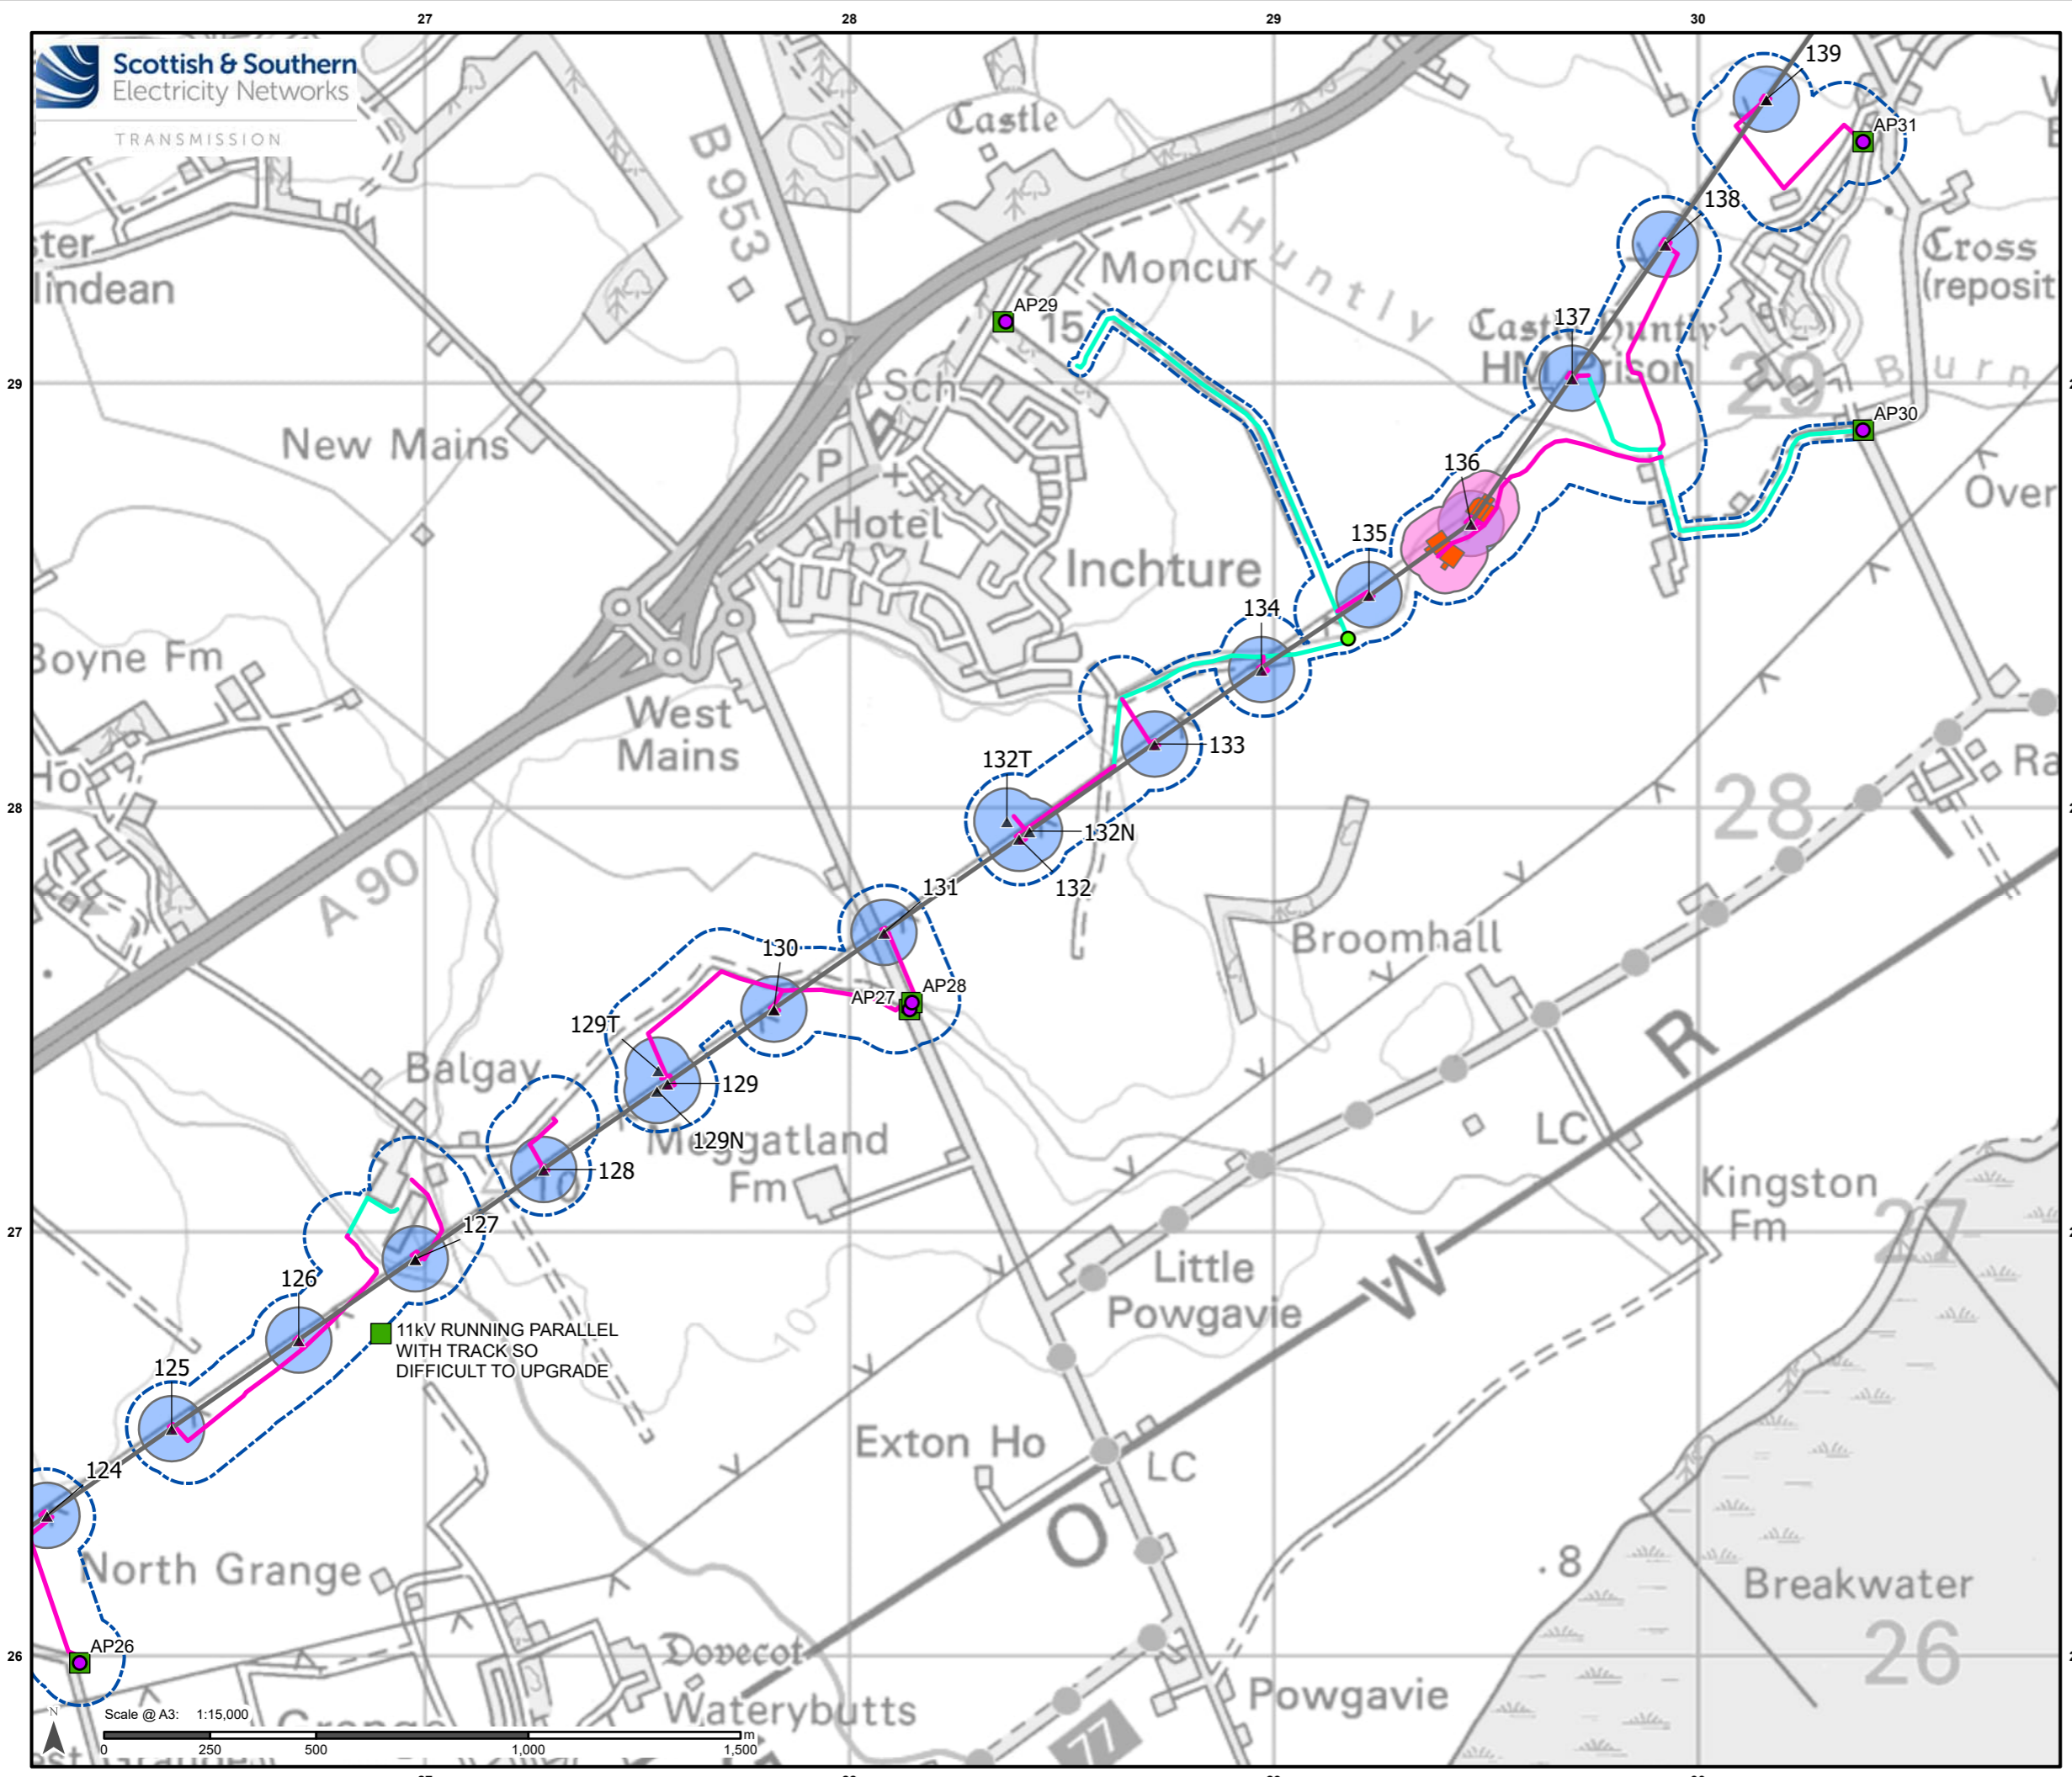


11kV RUNNING PARALLEL WITH TRACK SO DIFFICULT TO UPGRADE



Legend

- Route Alignment
- ▲ Tower
- Bellmouth Upgrade
- Culvert Upgrade
- Access Points
- Trackway Panels
- Upgrade to Existing Road or Track
- Limit of Deviation
- EPZ
- Tower Works Area
- EPZ Assessment Area

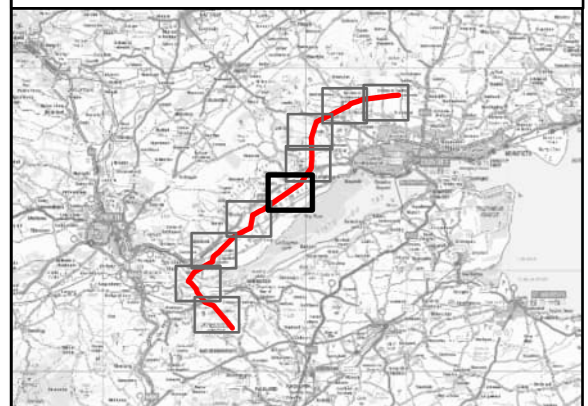


Contains Ordnance Survey Data © Crown
copyright and database rights 2023
Ordnance Survey 0100031673.

Project No: 60703541
Project: Tealing-Westfield Overhead Line (OHL) 400kV Upgrade


Title:
Overview of the Proposed Development

Drawn by: CD Date: 22/11/2024

Drawing: Figure 3.1 Page: 5 of 9

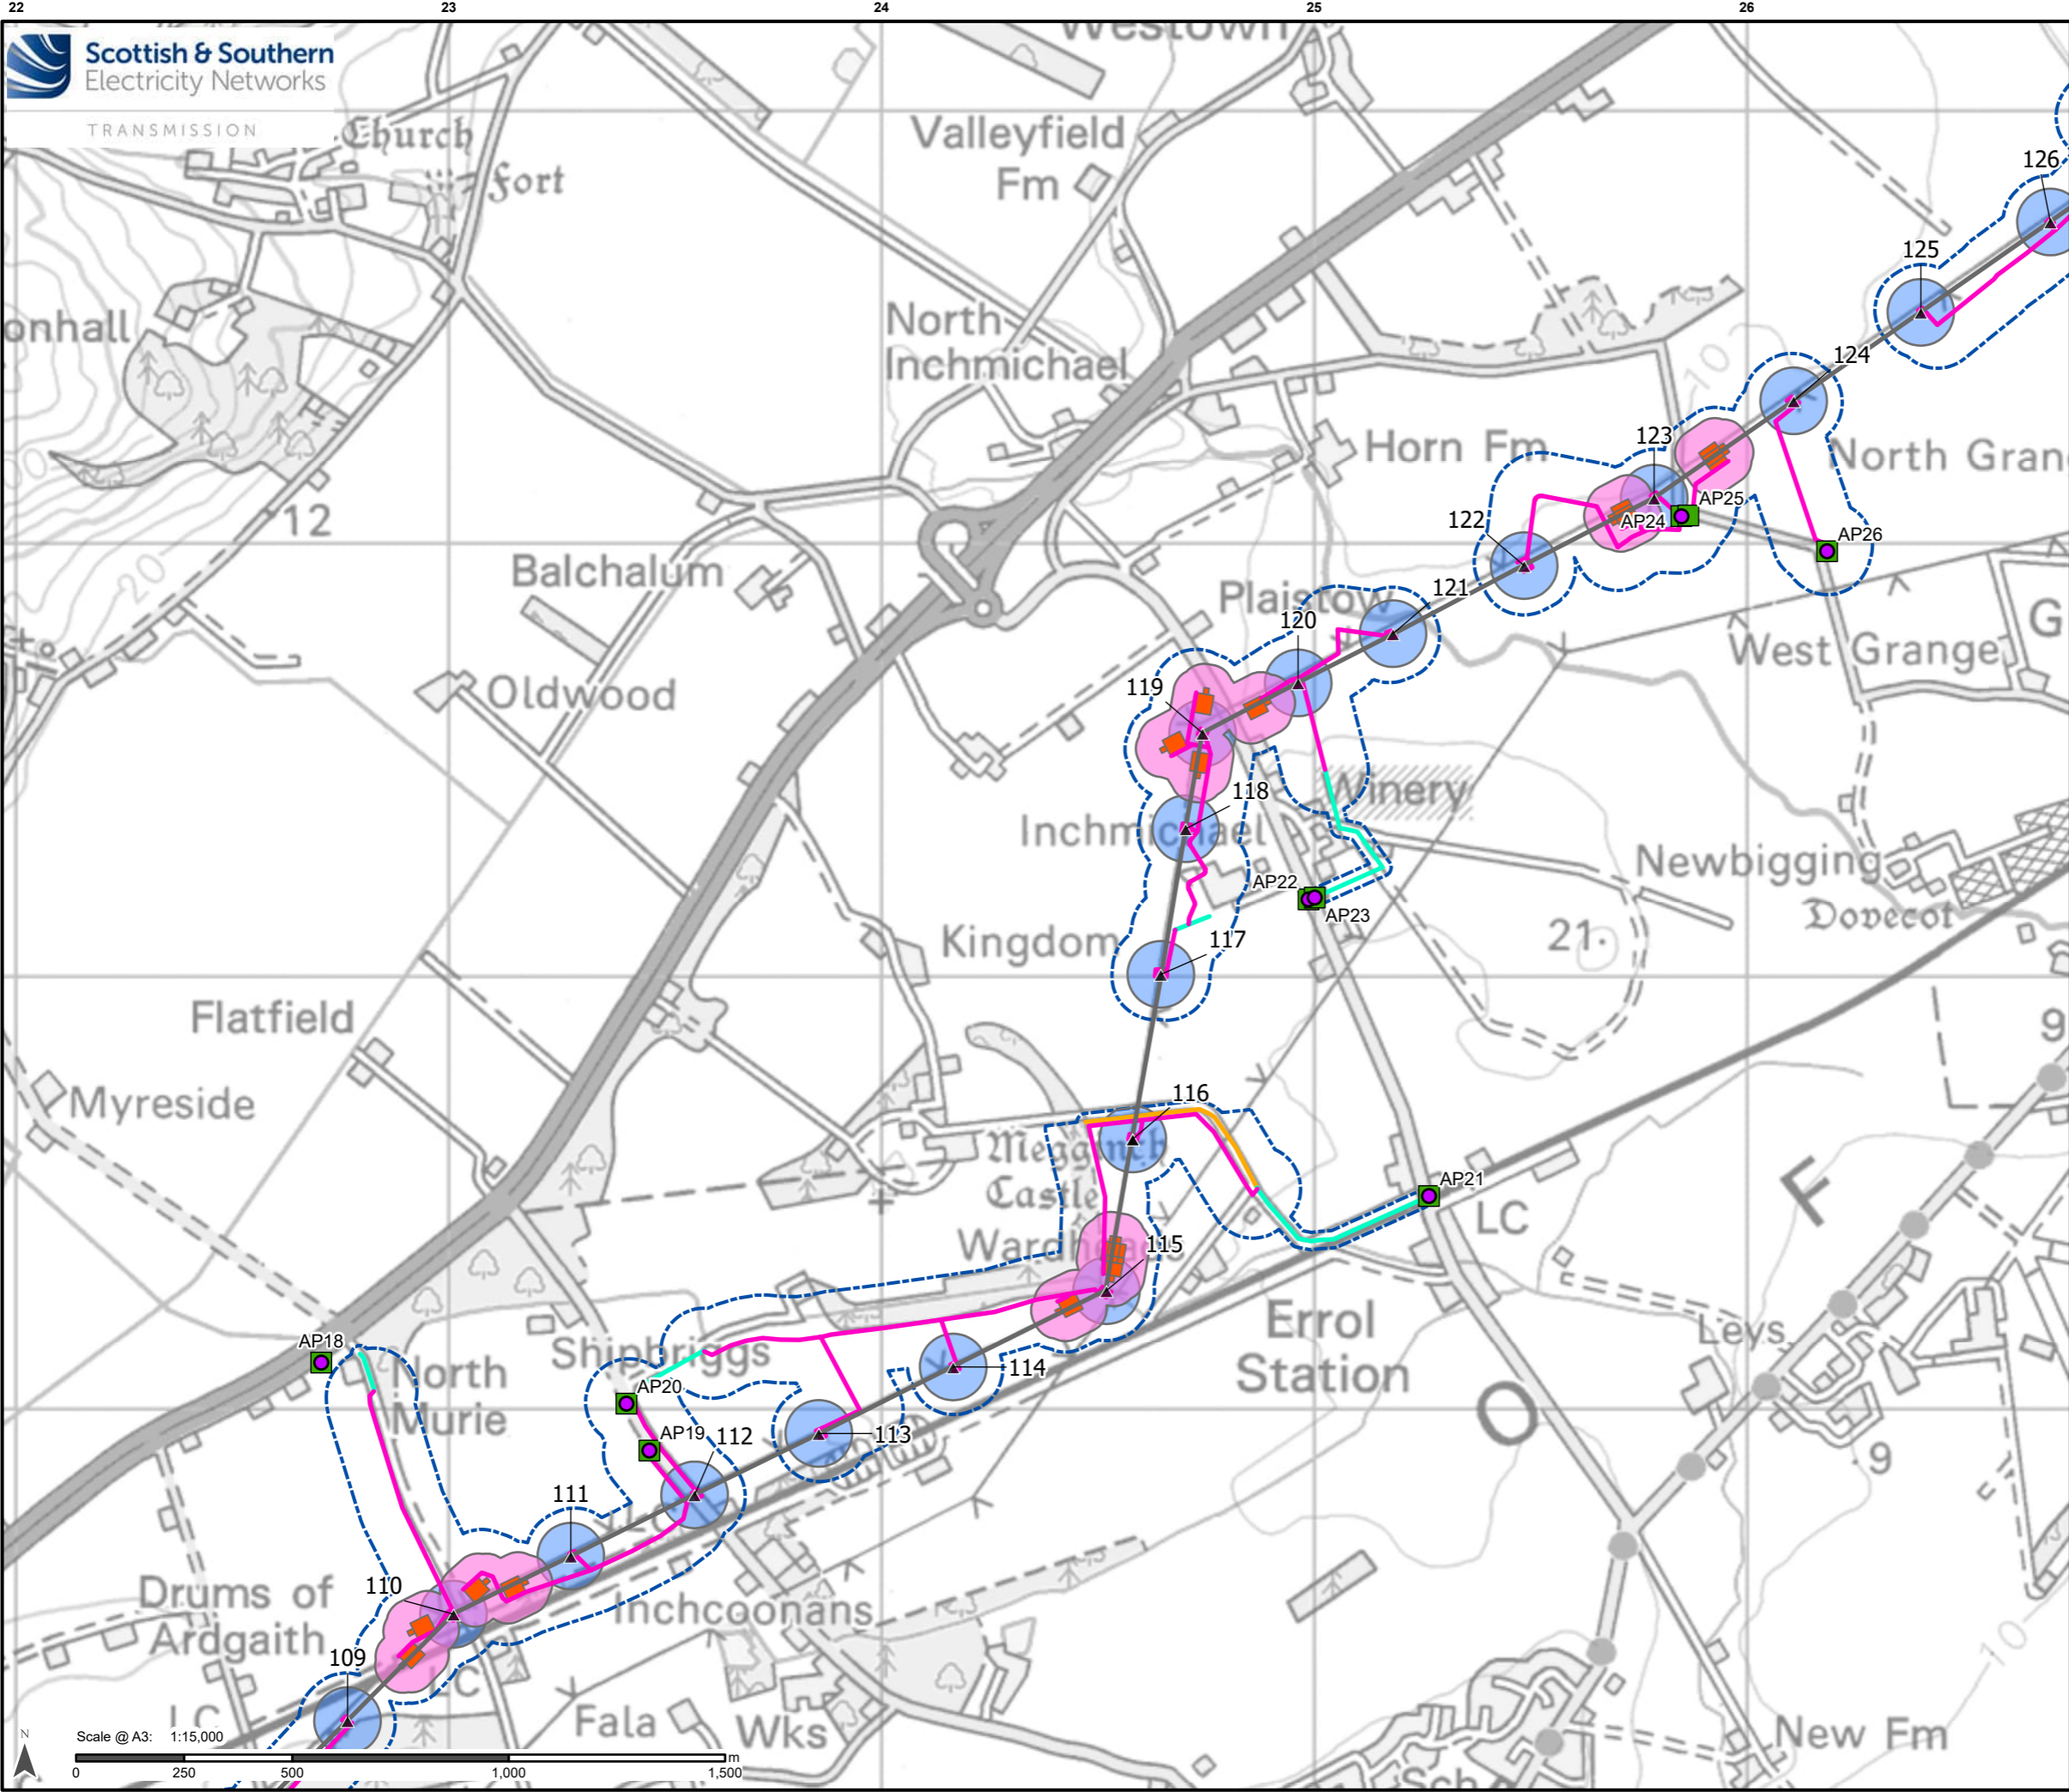


- ### Legend
- Route Alignment
 - Tower
 - Bellmouth Upgrade
 - Access Points
 - Trackway Panels
 - Upgrade to Existing Road or Track
 - Bespoke Track
 - Limit of Deviation
 - EPZ
 - Tower Works Area
 - EPZ Assessment Area

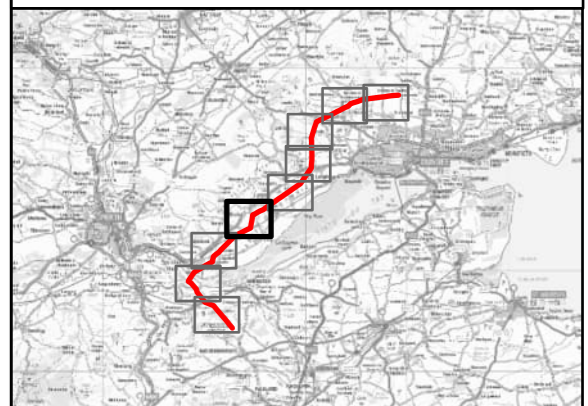


Contains Ordnance Survey Data © Crown copyright and database rights 2023
Ordnance Survey 0100031673.

Project No: 60703541	
Project: Tealing-Westfield Overhead Line (OHL) 400kV Upgrade	
Title: Overview of the Proposed Development	
Drawn by: CD	Date: 22/11/2024
Drawing: Figure 3.1	Page: 6 of 9

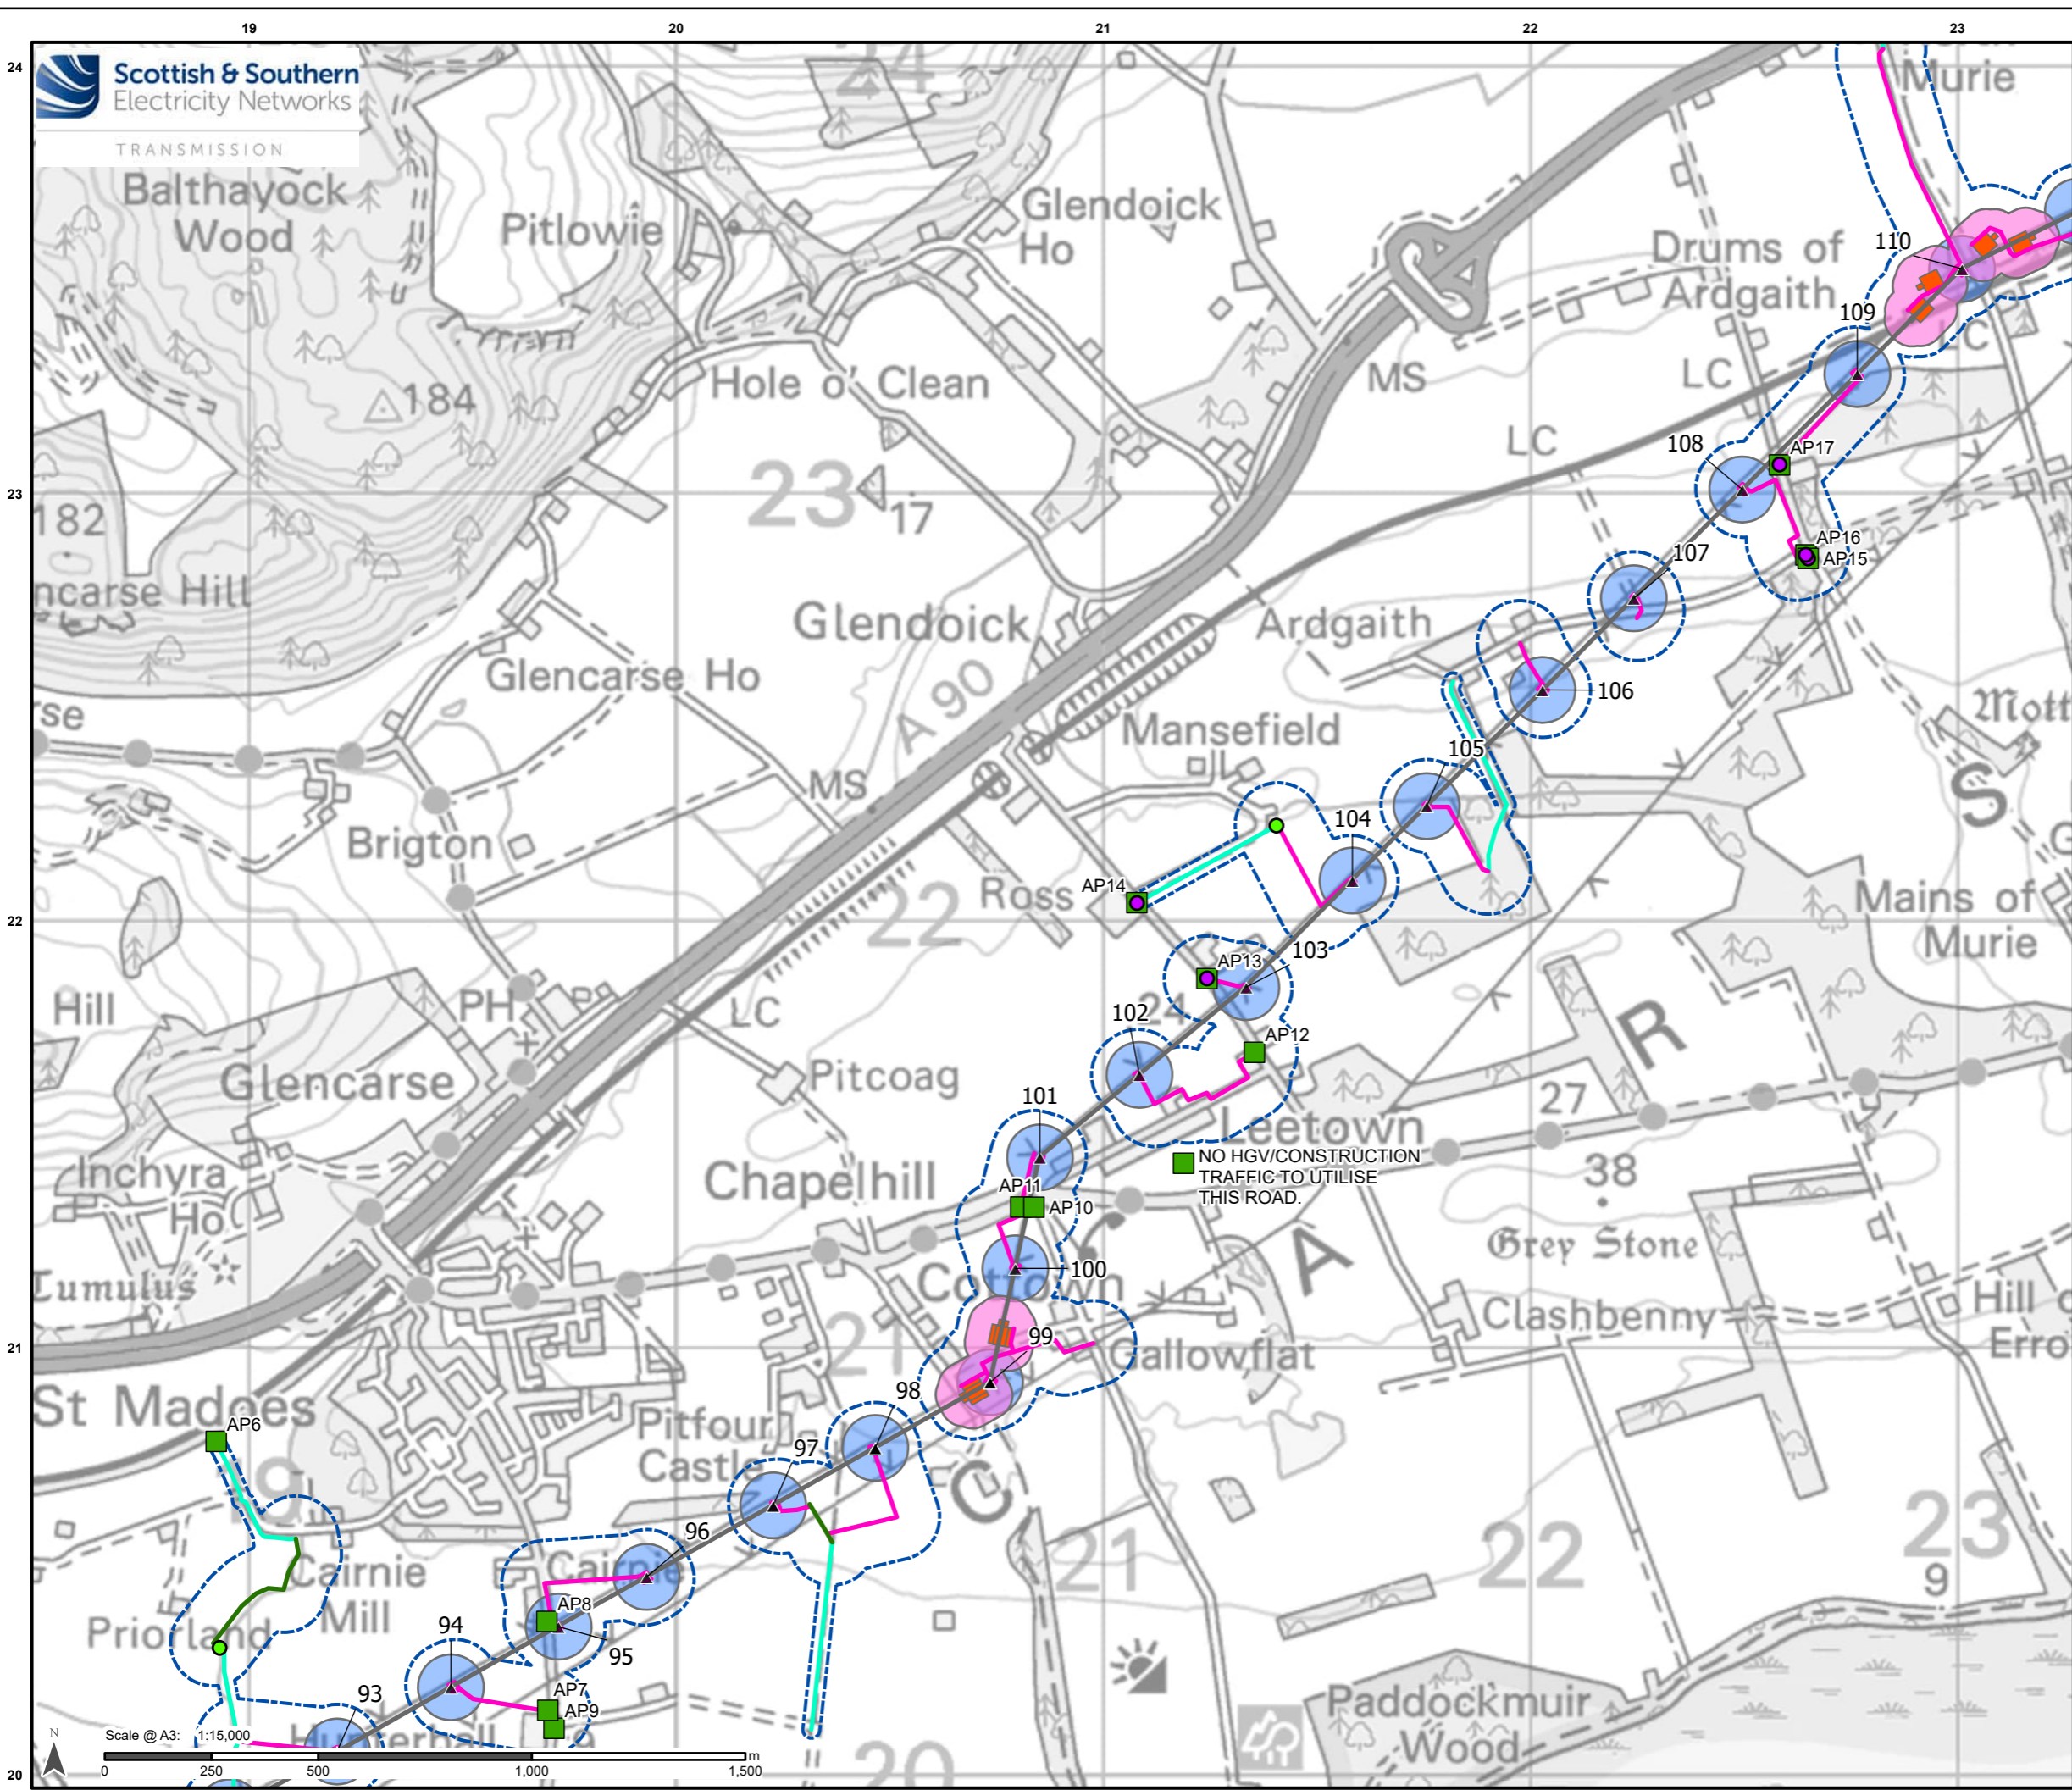

Legend

- Route Alignment
- Tower
- Bellmouth Upgrade
- Culvert Upgrade
- Access Points
- New Temporary Stone Road
- Trackway Panels
- Upgrade to Existing Road or Track
- New Temporary Stone Road
- Limit of Deviation
- EPZ
- Tower Works Area
- EPZ Assessment Area

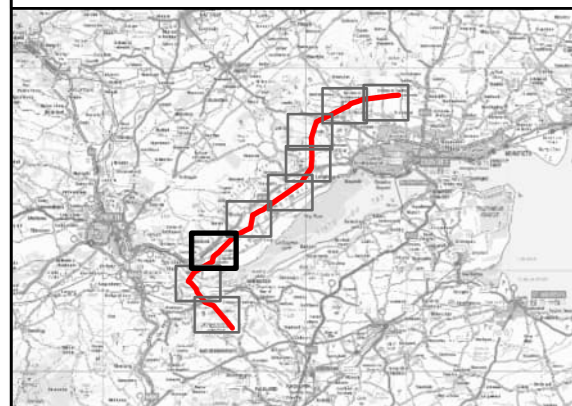

Contains Ordnance Survey Data © Crown
copyright and database rights 2023
Ordnance Survey 0100031673.

Project No: 60703541
Project: Tealing-Westfield Overhead Line (OHL) 400kV Upgrade


Title:
Overview of the Proposed Development

Drawn by: CD Date: 22/11/2024

Drawing: Figure 3.1 Page: 7 of 9




NO HGV/CONSTRUCTION
TRAFFIC TO UTILISE
THIS ROAD.

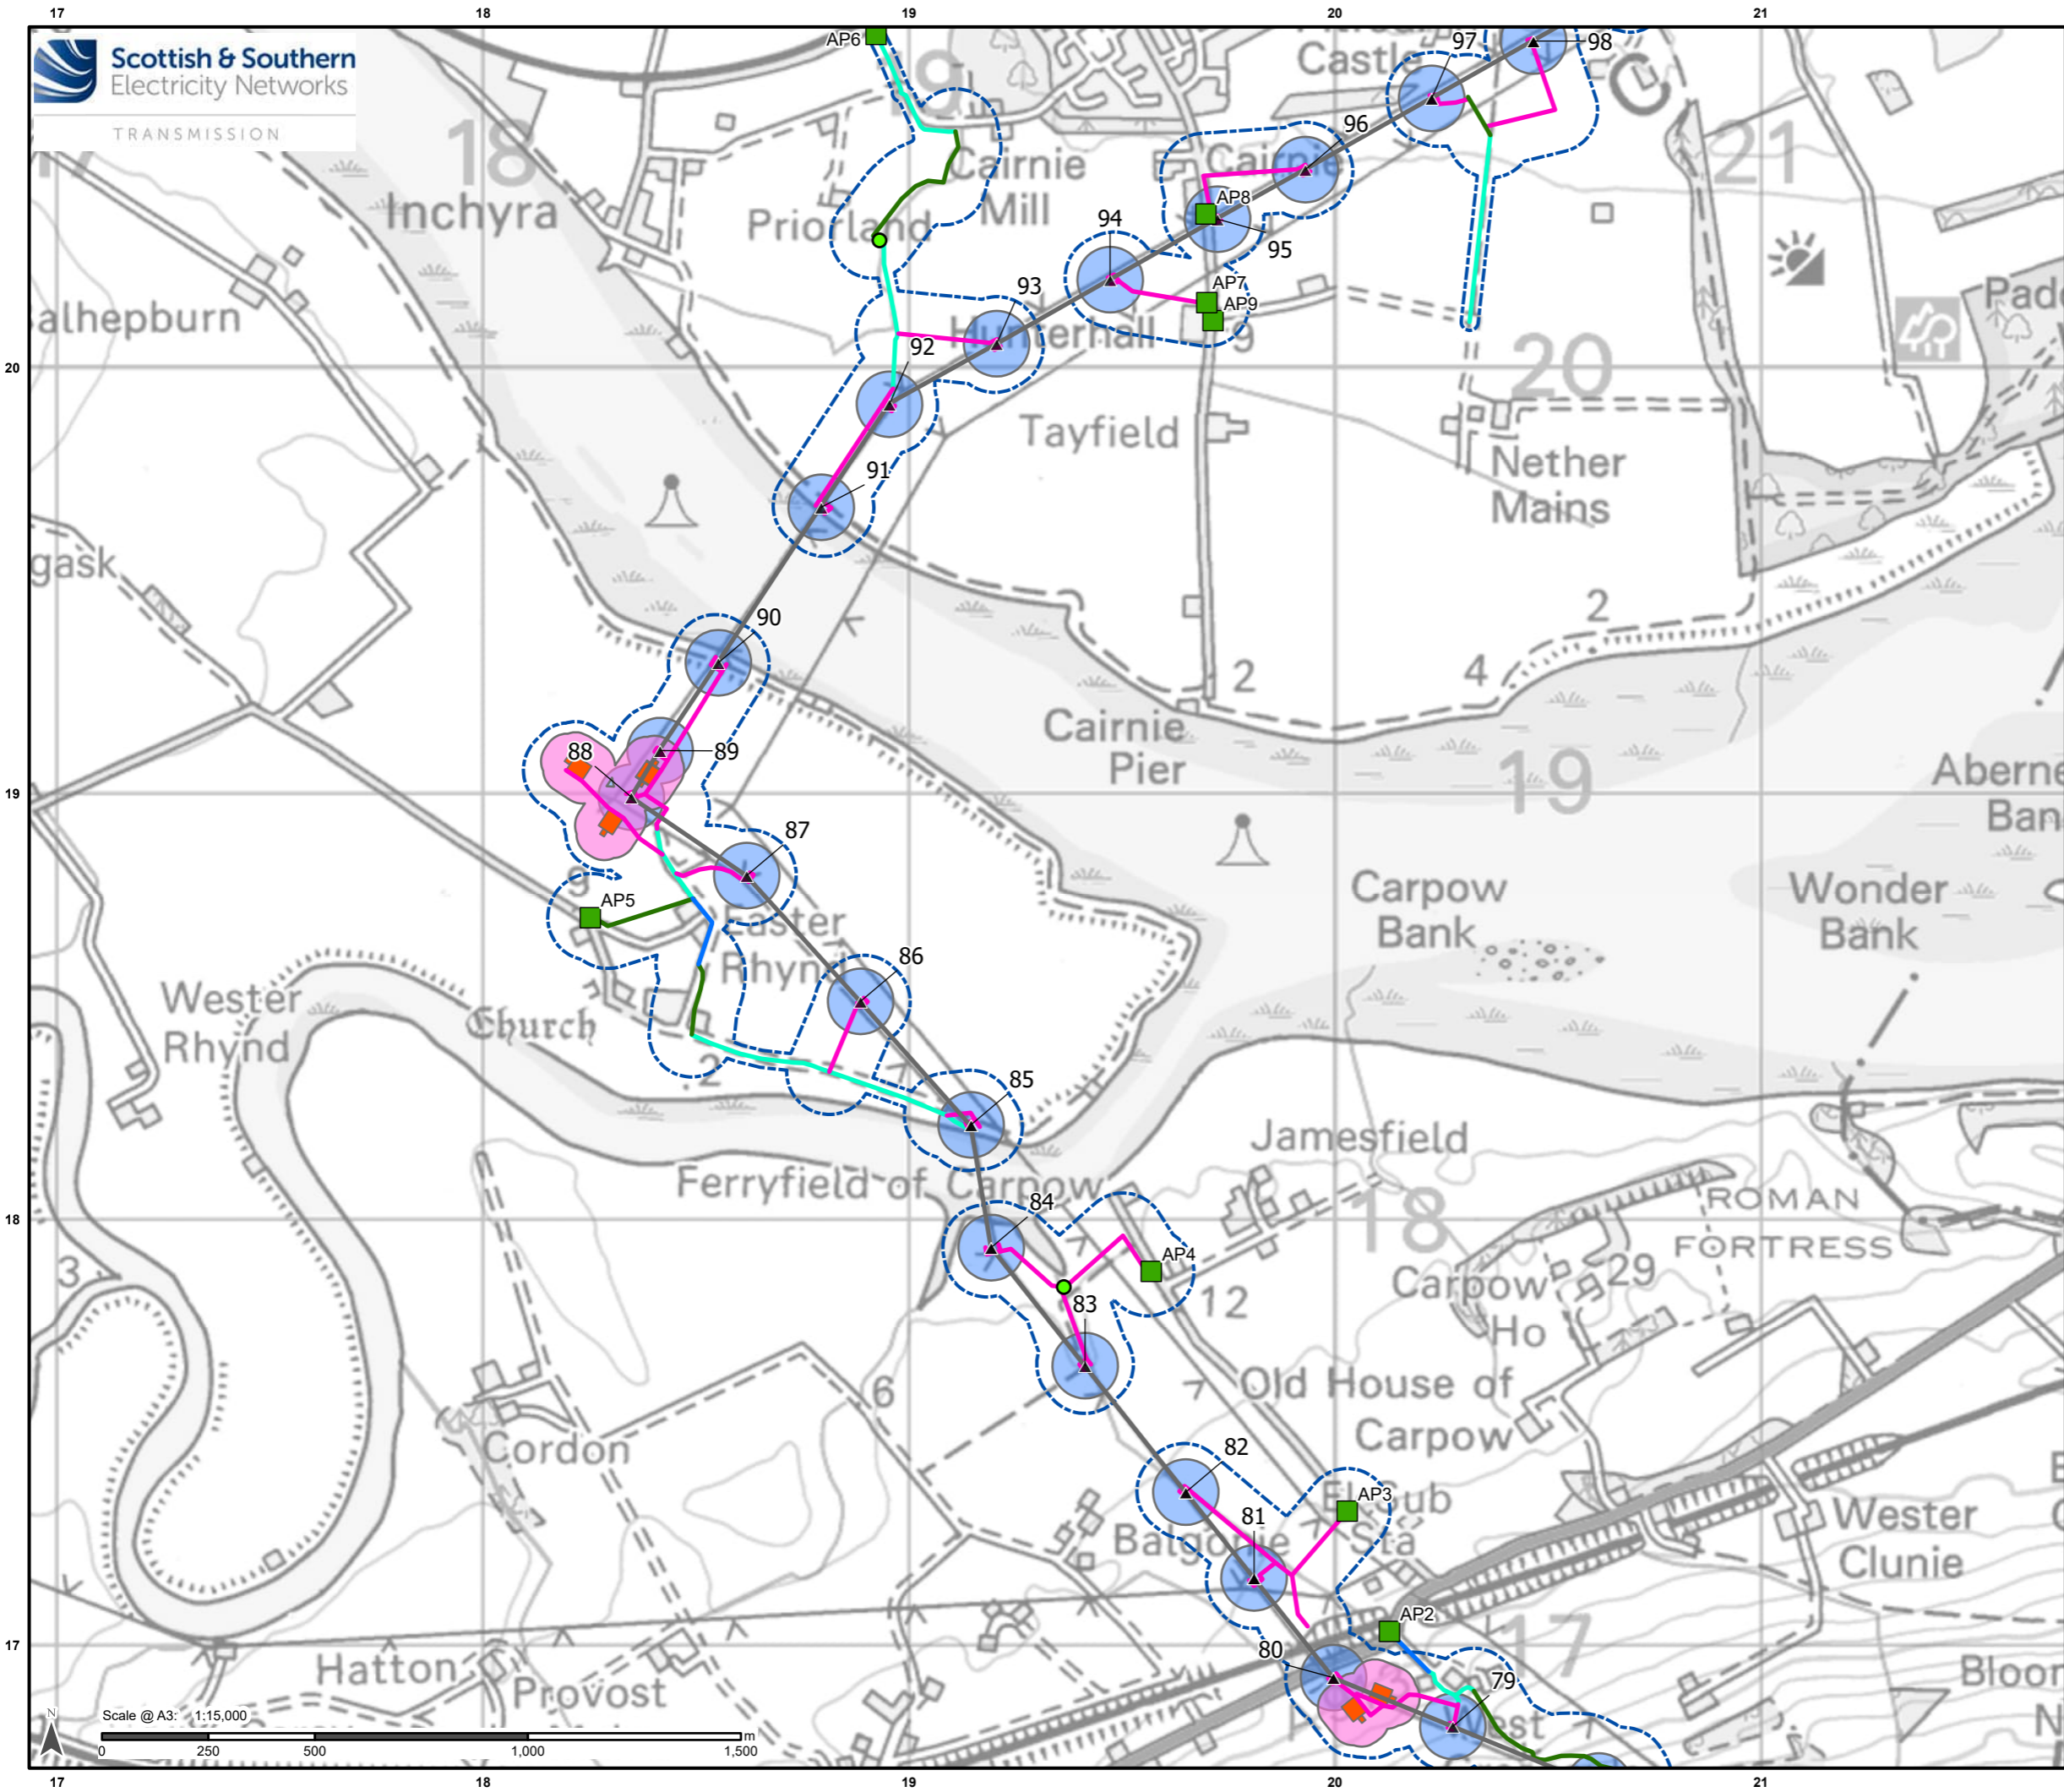

Legend

- Route Alignment
- ▲ Tower
- Culvert Upgrade
- Access Points
- Existing Road or Track
- New Temporary Stone Road
- Trackway Panels
- Upgrade to Existing Road or Track
- New Temporary Stone Road
- ▭ Limit of Deviation
- EPZ
- Tower Works Area
- EPZ Assessment Area

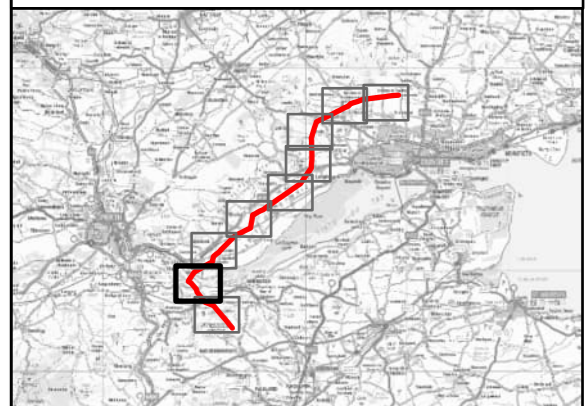

Contains Ordnance Survey Data © Crown
copyright and database rights 2023
Ordnance Survey 0100031673.


Project No: 60703541
Project: Tealing-Westfield Overhead Line (OHL) 400kV Upgrade

Title:
Overview of the Proposed Development

Drawn by: CD Date: 22/11/2024


Drawing: Figure 3.1 Page: 8 of 9



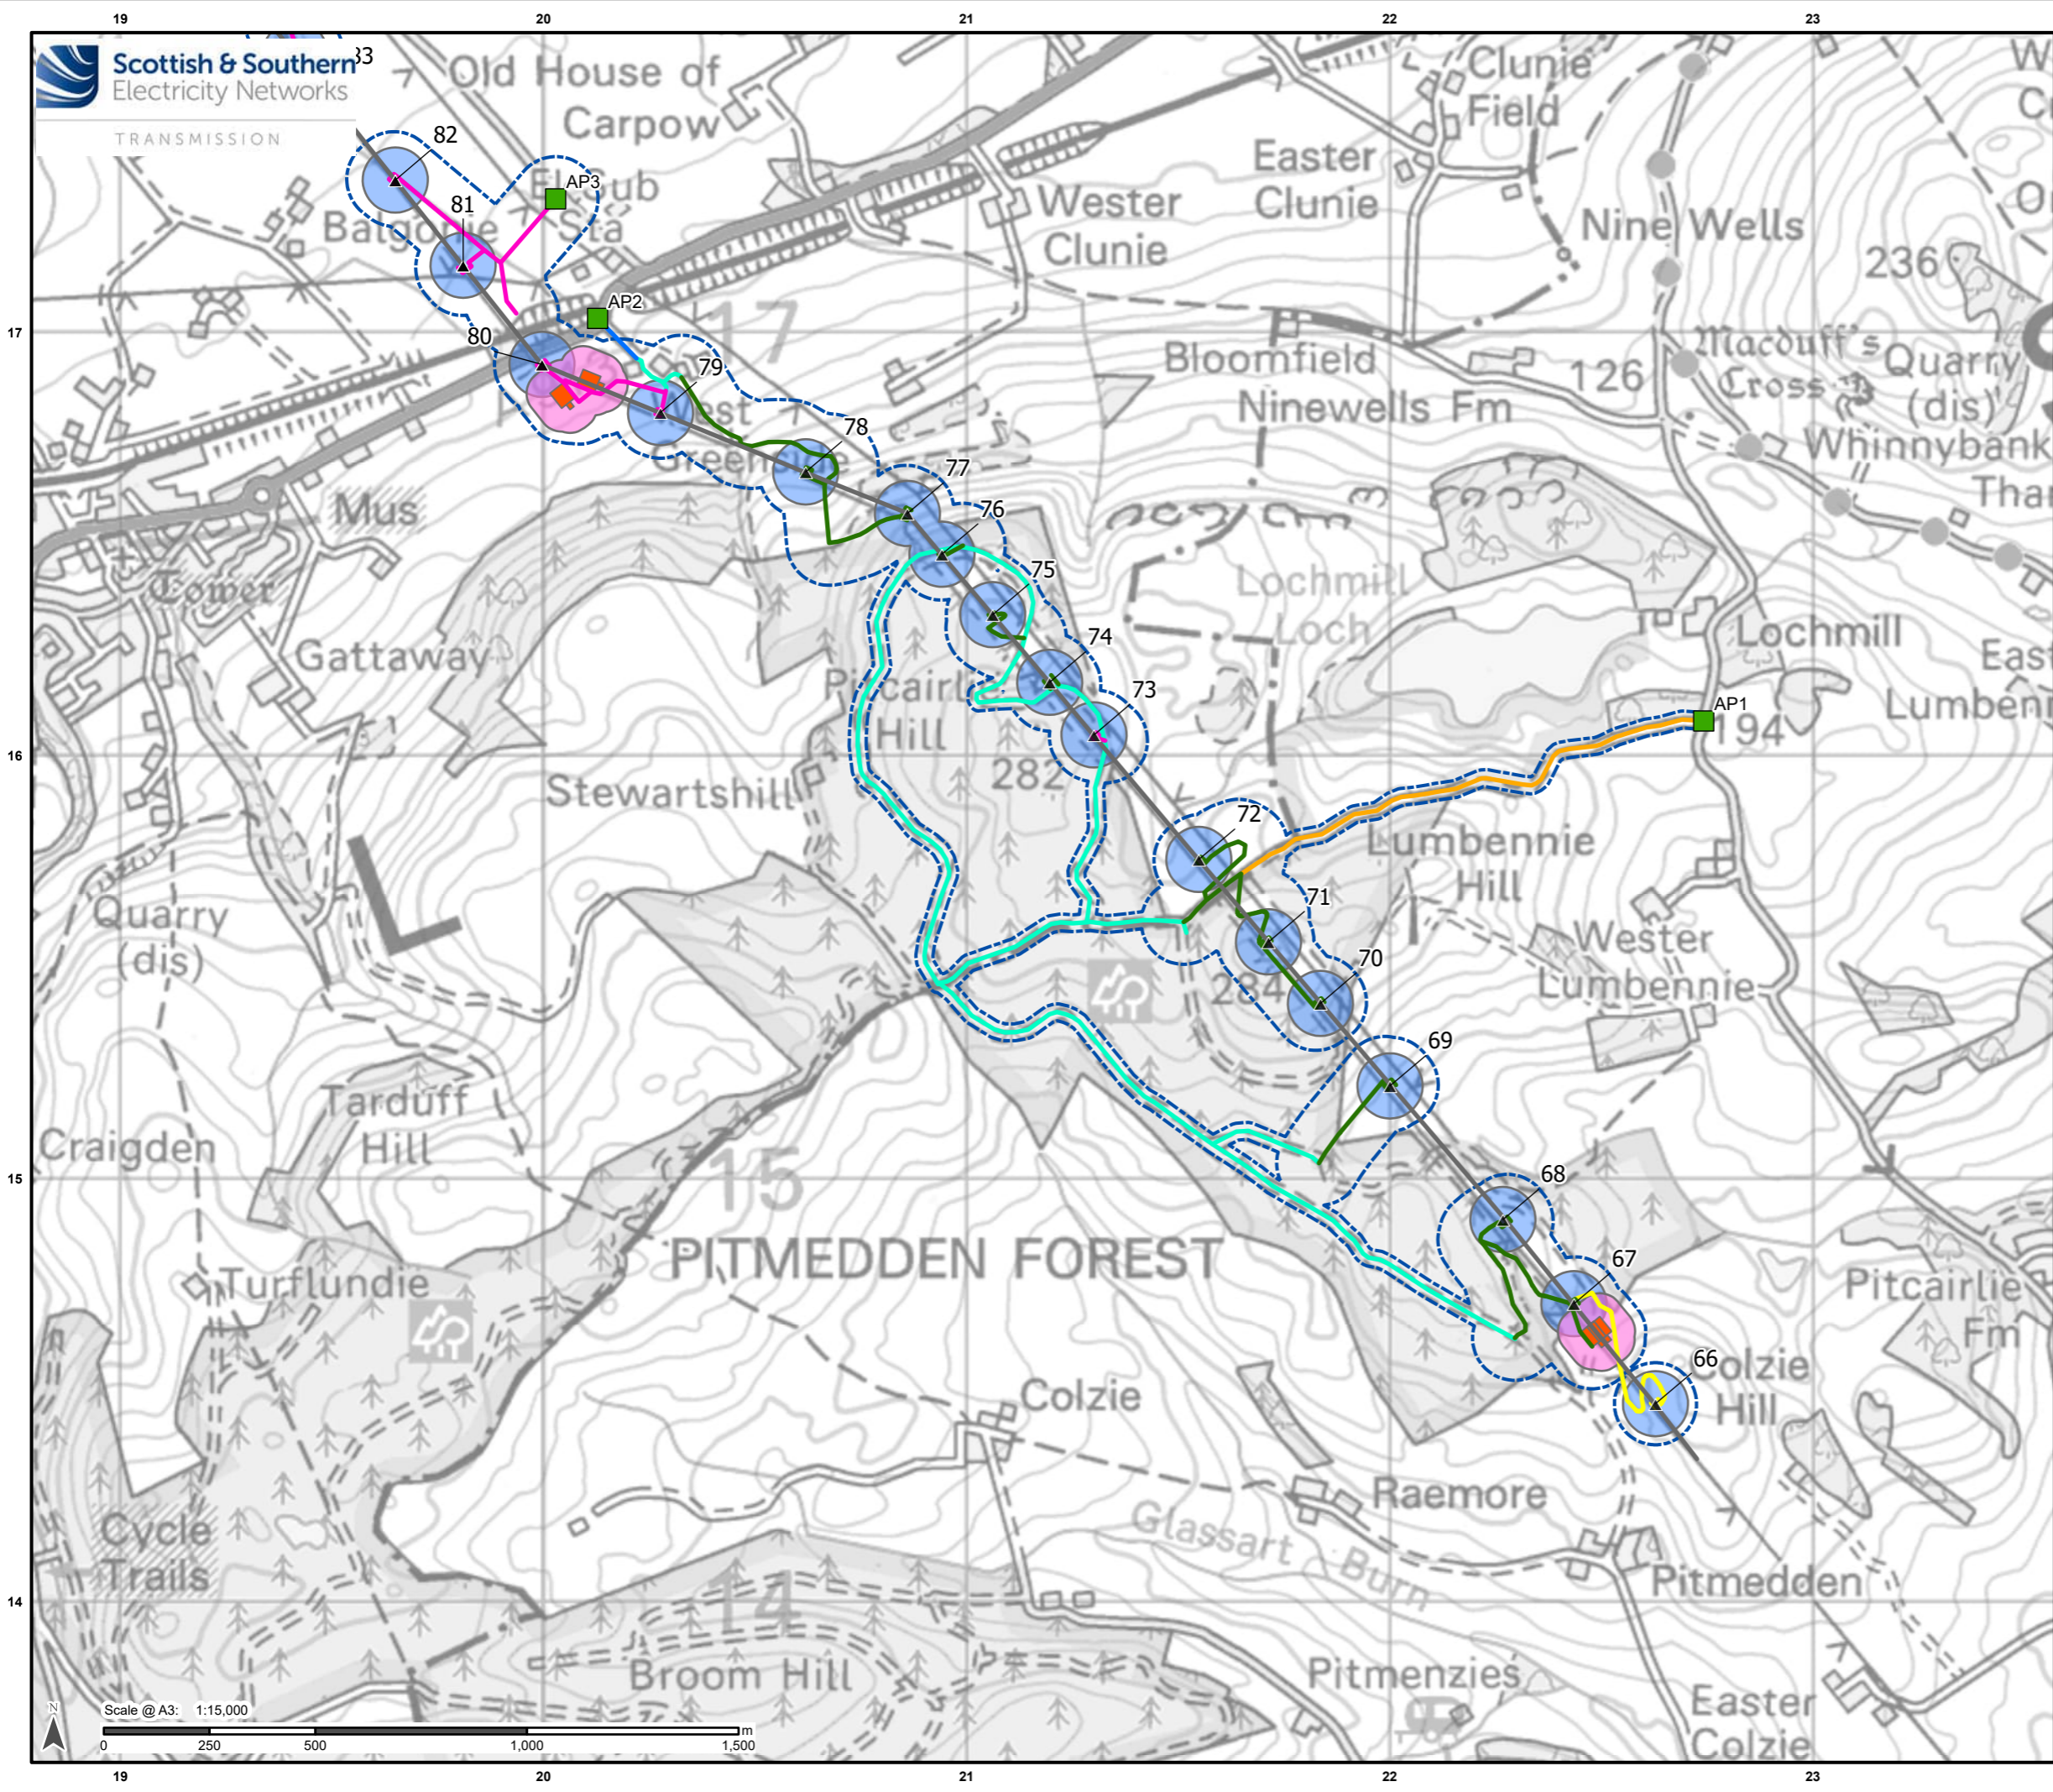

Legend

- Route Alignment
- Tower
- Access Points
- Existing Road or Track
- New Temporary Stone Road
- ATV Access
- Trackway Panels
- Upgrade to Existing Road or Track
- New Temporary Stone Road
- Bespoke Track
- Limit of Deviation
- EPZ
- Tower Works Area
- EPZ Assessment Area

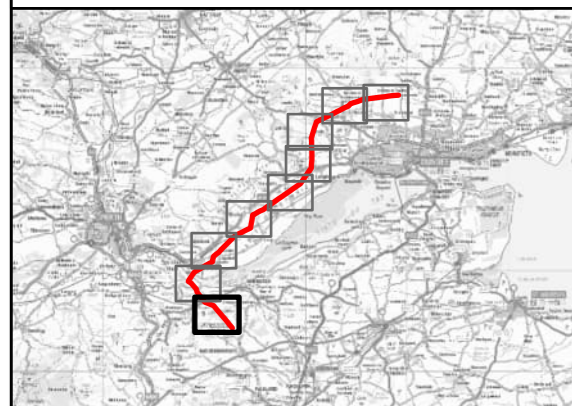

Contains Ordnance Survey Data © Crown
copyright and database rights 2023
Ordnance Survey 0100031673.

Project No: 60703541
Project: Tealing-Westfield Overhead Line (OHL) 400kV Upgrade

Title:
Overview of the Proposed Development

Drawn by: CD Date: 22/11/2024
Drawing: Figure 3.1 Page: 9 of 9

