


Braco

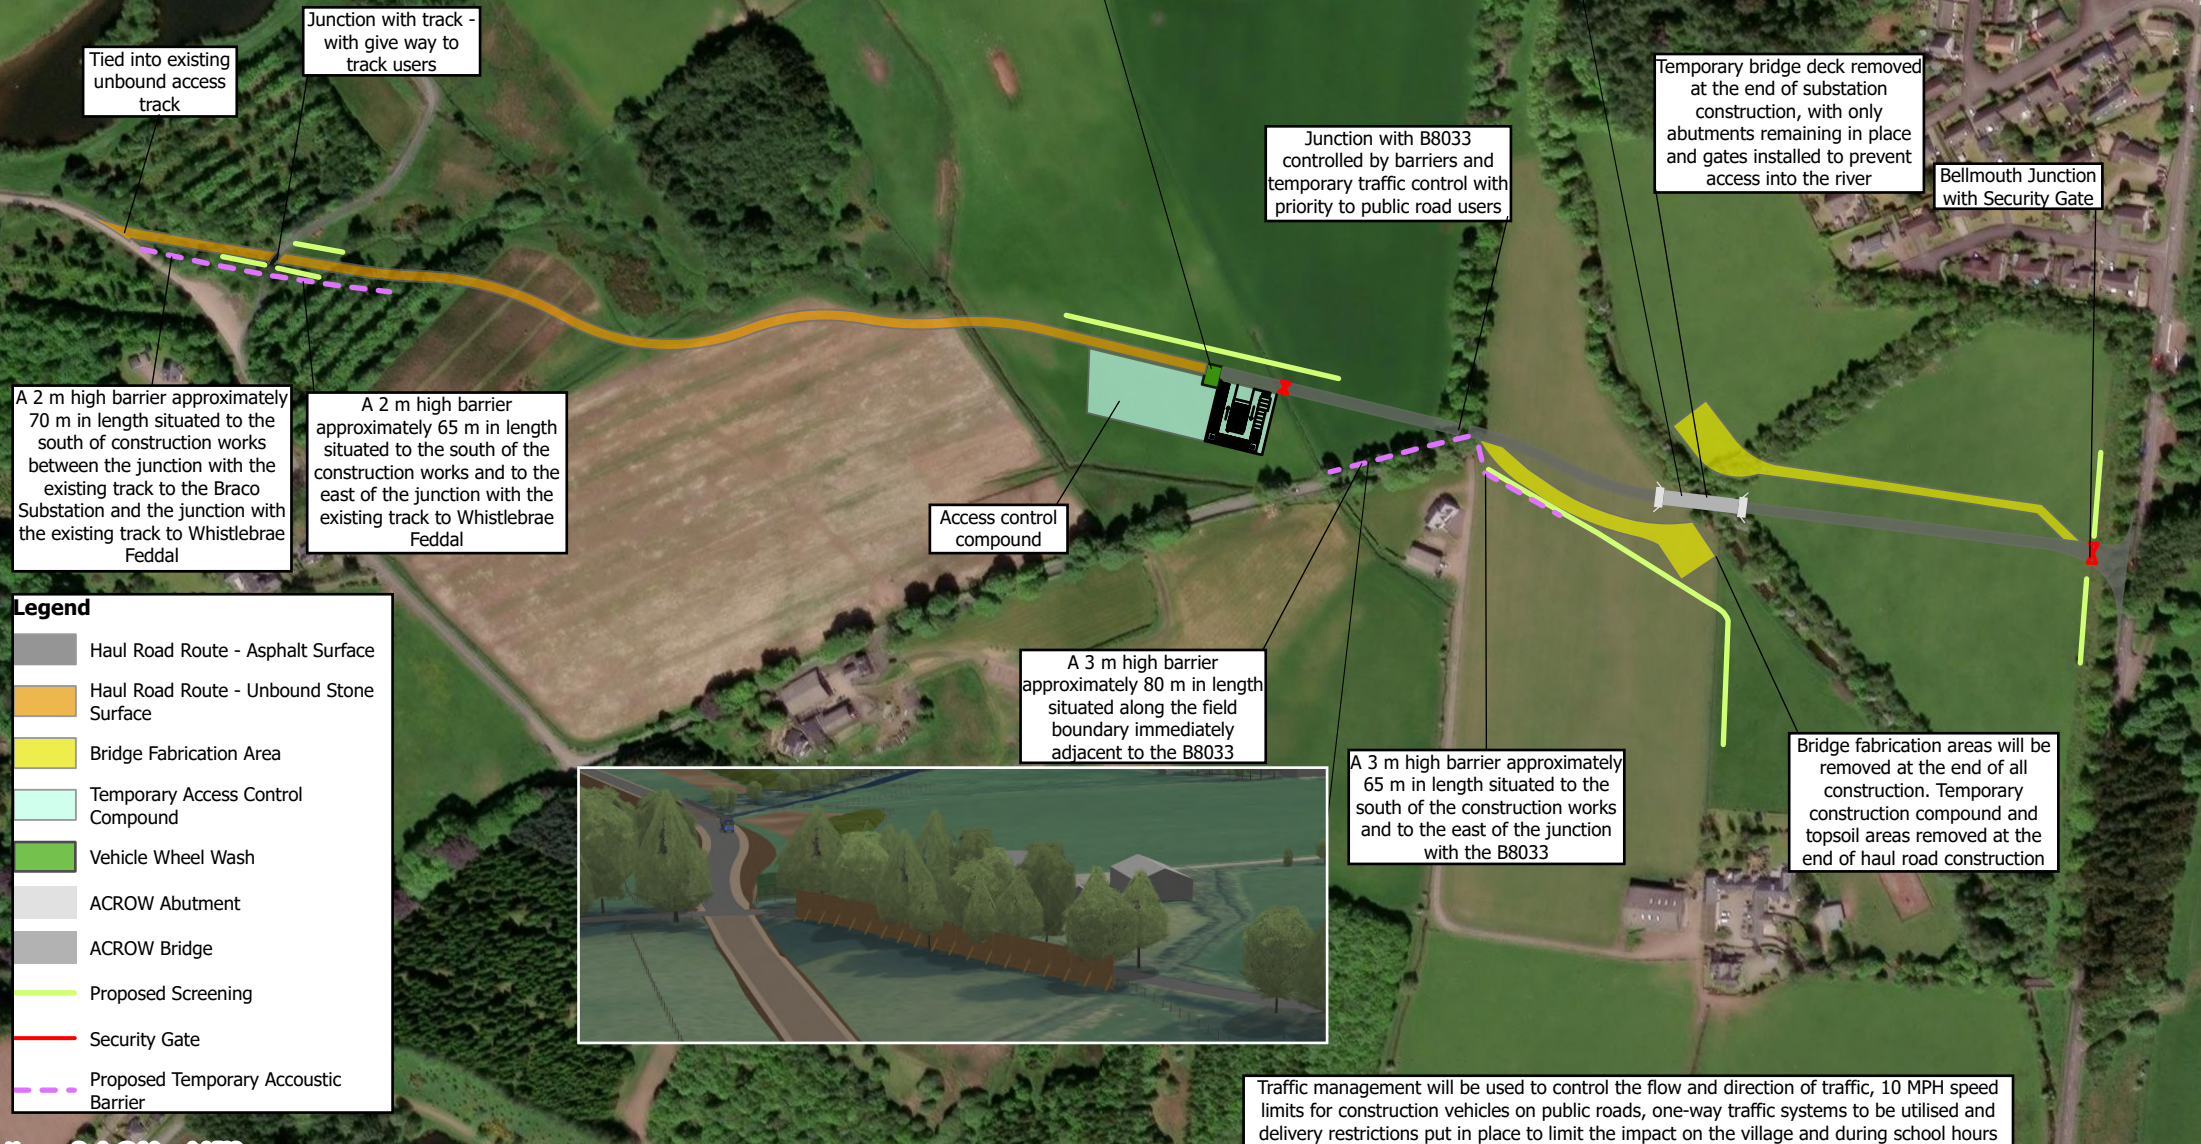

- Legend**
- Haul Road Route - Asphalt Surface
 - Haul Road Route - Unbound Stone Surface
 - Bridge Fabrication Area
 - Temporary Access Control Compound
 - Vehicle Wheel Wash
 - ACROW Abutment
 - ACROW Bridge
 - Proposed Screening
 - Security Gate
 - Proposed Temporary Acoustic Barrier



Traffic management will be used to control the flow and direction of traffic, 10 MPH speed limits for construction vehicles on public roads, one-way traffic systems to be utilised and delivery restrictions put in place to limit the impact on the village and during school hours