


This map is based upon Ordnance Survey material with the permission of Ordnance Survey on behalf of the Controller of His Majesty's Stationery Office © Crown copyright and database rights 2023 Ordnance Survey 0100031673. Any unauthorised reproduction infringes Crown copyright and may lead to prosecution or civil proceedings.

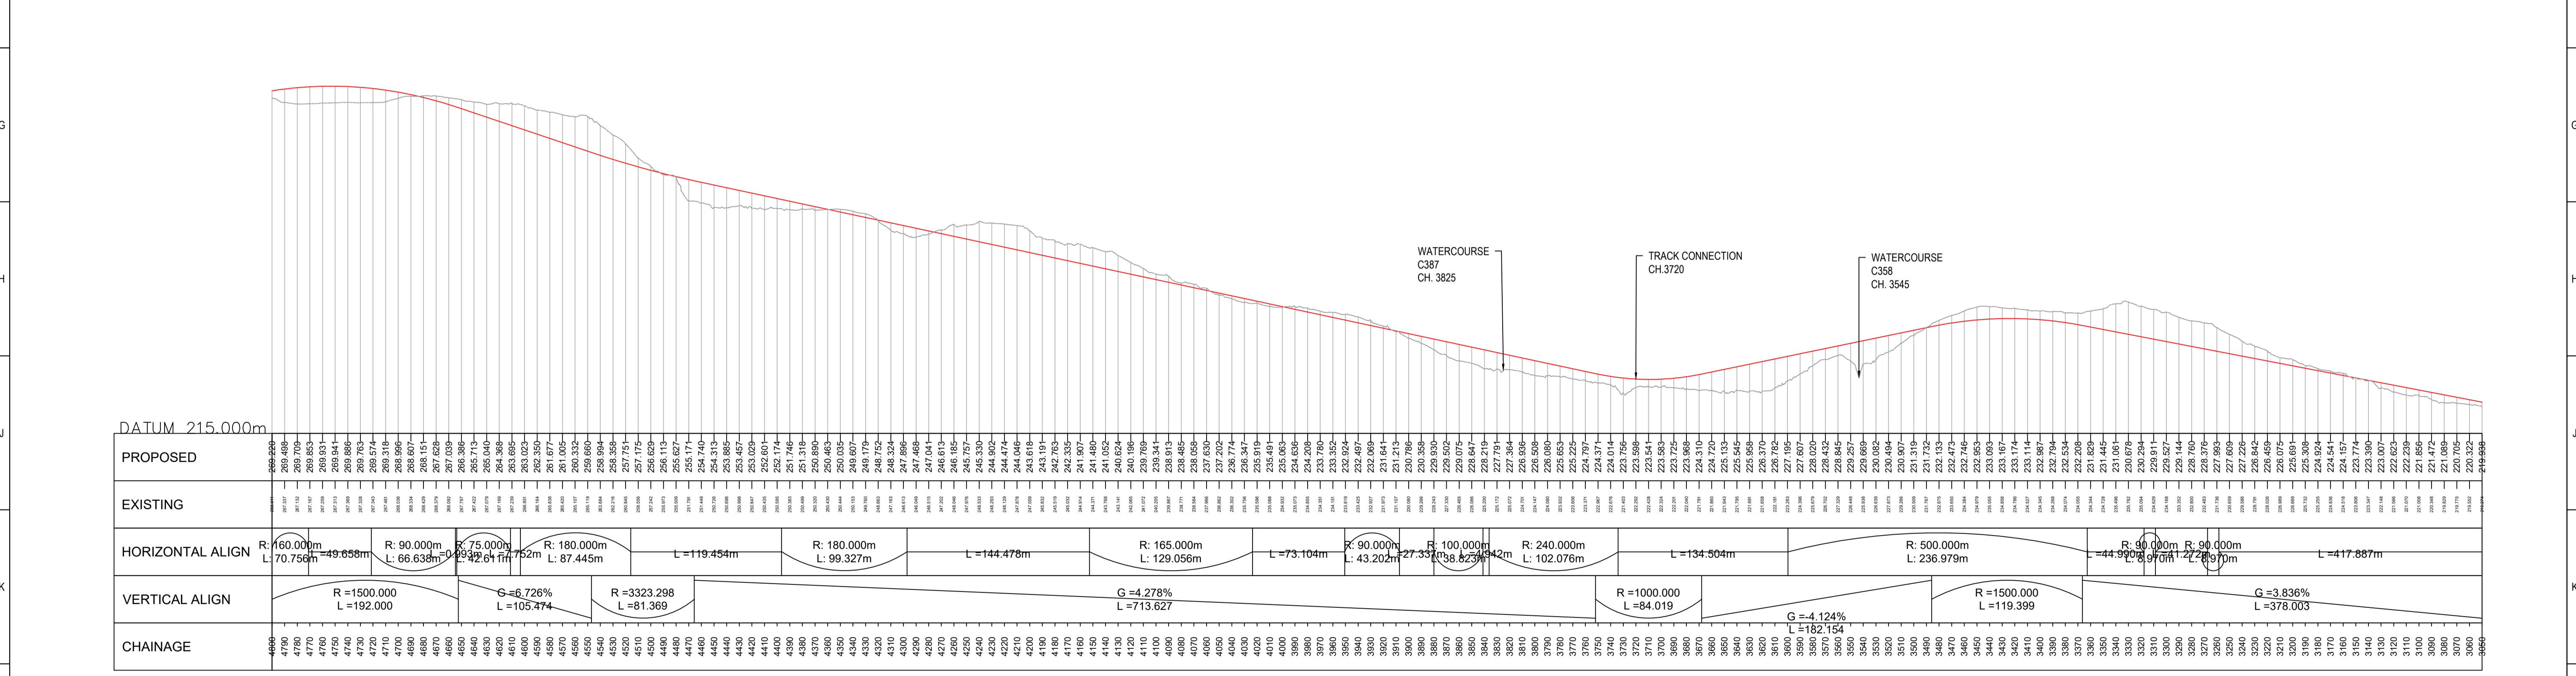

**PROPOSED ACCESS TRACK**  
CH: 4800.00- 3050.00  
SCALE: H 1:2500,V 1:500

| REVISION | NO.    | DATE       | BY | DESCRIPTION       |
|----------|--------|------------|----|-------------------|
| P01      | P01    | 22/02/2024 | RG | ISSUED FOR REVIEW |
| P02      | P02    | 28/03/2024 | RG | REVISED           |
| P03      | P03    | 14/05/2024 | RG | REVISED           |
| P04      | P04    | 13/06/2024 | RG | REVISED           |
| P05.01   | P05.01 | 27/01/2025 | RG | REVISED           |

| PROJECT REF. | DATE       | BY | DESCRIPTION       |
|--------------|------------|----|-------------------|
| BING4-LT521  | 22/02/2024 | RG | ISSUED FOR REVIEW |
| BING4-LT521  | 28/03/2024 | RG | REVISED           |
| BING4-LT521  | 14/05/2024 | RG | REVISED           |
| BING4-LT521  | 13/06/2024 | RG | REVISED           |
| BING4-LT521  | 27/01/2025 | RG | REVISED           |

**KEY:**  
 OVERHEAD LINES ———  
 SSE TOWER —●—  
 SSE TOWER BLASTING EXCLUSION ZONE —○—  
 PROPOSED TRACK ———  
 EXISTING GROUND - - -

**NOTES**  
 1. THE PROPOSALS SHOWN ON THIS DRAWING HAVE BEEN DETERMINED FROM TOPOGRAPHICAL SURVEY INFORMATION PROVIDED BY OTHERS.  
 2. SITE LAYOUT BASED ON DRAWING FASNAKYLE - SITE D ALTERNATIVE SIEMENS BAM LAYOUT.  
 3. DESIGN PROPOSALS SHOWN ARE PRELIMINARY AND SUBJECT TO DETAILED DESIGN.  
 4. SITE CONSTRAINTS FROM UNDERGROUND HV CABLES AND ACCESS TO CHL TO BE CONFIRMED.

|   |   |
|---|---|
| Customer<br><b>Scottish &amp; Southern Electricity Networks</b>                                   | Project<br><b>LT521-BINGALLY 400kv SUBSTATION</b>   |
| Contractor<br><b>SIEMENS energy + bam</b><br>Joint Venture<br>Substation Delivery Framework       | Title<br><b>ACCESS TRACK PLAN &amp; PROFILE SHEET 4 OF 6</b>                                      |
| Subcon. Drawing No.<br><b>FAIRHURST</b><br>BING4-LT521-SEBAM-ZZ-ZZ-D-C-0113                       | Contractor Drawing No.<br><b>BING4-LT521-SEBAM-ZZ-ZZ-D-C-0113</b>                                 |
| Designed RG<br>Drawn RG<br>Checked GI   | Customer Drawing No.<br><b>BING4-LT521-SEBAM-ZZ-ZZ-D-C-0113</b>                                   |
| Approved CG<br>Date 13/02/2024<br>Scale AS SHOWN<br>Size A1<br>Sheet of 4<br>Revision 6<br>P05.01 | Approved CG<br>Date 13/02/2024<br>Scale AS SHOWN<br>Size A1<br>Sheet of 4<br>Revision 6<br>P05.01 |